


NOTES
DO NOT SCALE
USE FIGURED DIMENSIONS ONLY
ALL DISCREPANCIES TO BE VERIFIED WITH ARCHITECT PRIOR TO ORDERING OR CONSTRUCTION/EXECUTION.

SETTING OUT
CONFIRM ALL SETTING OUT WITH ARCHITECT PRIOR TO CONSTRUCTION.


KEY

- 01 EXISTING RENDERED BRICKWORK
- 02 EXISTING STONE COPING
- 03 EXISTING POOR QUALITY PAINTED METAL BALUSTRADE
- 04 EXISTING POOR QUALITY OBSCURED GLASS BALUSTRADE
- 05 EXISTING POOR QUALITY DOUBLE GLAZED UPVC CONSERVATORY AND PLASTIC GUTTERING
- 06 EXISTING POOR QUALITY PLASTIC BOILER FLUES
- 07 EXISTING BITUMEN TILE FLOORING

- 08 RENDERED BRICKWORK TO MATCH EXISTING
- 09 STONE COPING TO MATCH EXISTING
- 10 CHIMNEY POTS TO BE REUSED OR REPLACED TO MATCH EXISTING WHERE REQ.
- 11 SLATE MANSARD ROOF
- 12 LEAD DORMER
- 13 PAINTED TIMBER DOUBLE GLAZED SASH WINDOW
- 14 TIMBER DOUBLE GLAZED WINDOW/DOOR
- 15 ZINC CLADDING
- 16 METAL BOILER FLUE AND SOIL
- 17 PAINTED METAL BALUSTRADE
- 18 STONE TILE FLOORING
- 19 TIMBER STAIR
- 20 PLASTERBOARD LINING
- 21 DOUBLE GLAZED ROOFLIGHT
- 22 SINGLE PLY MEMBRANE FLAT ROOF
- 23 BRICKWORK TO MATCH EXISTING

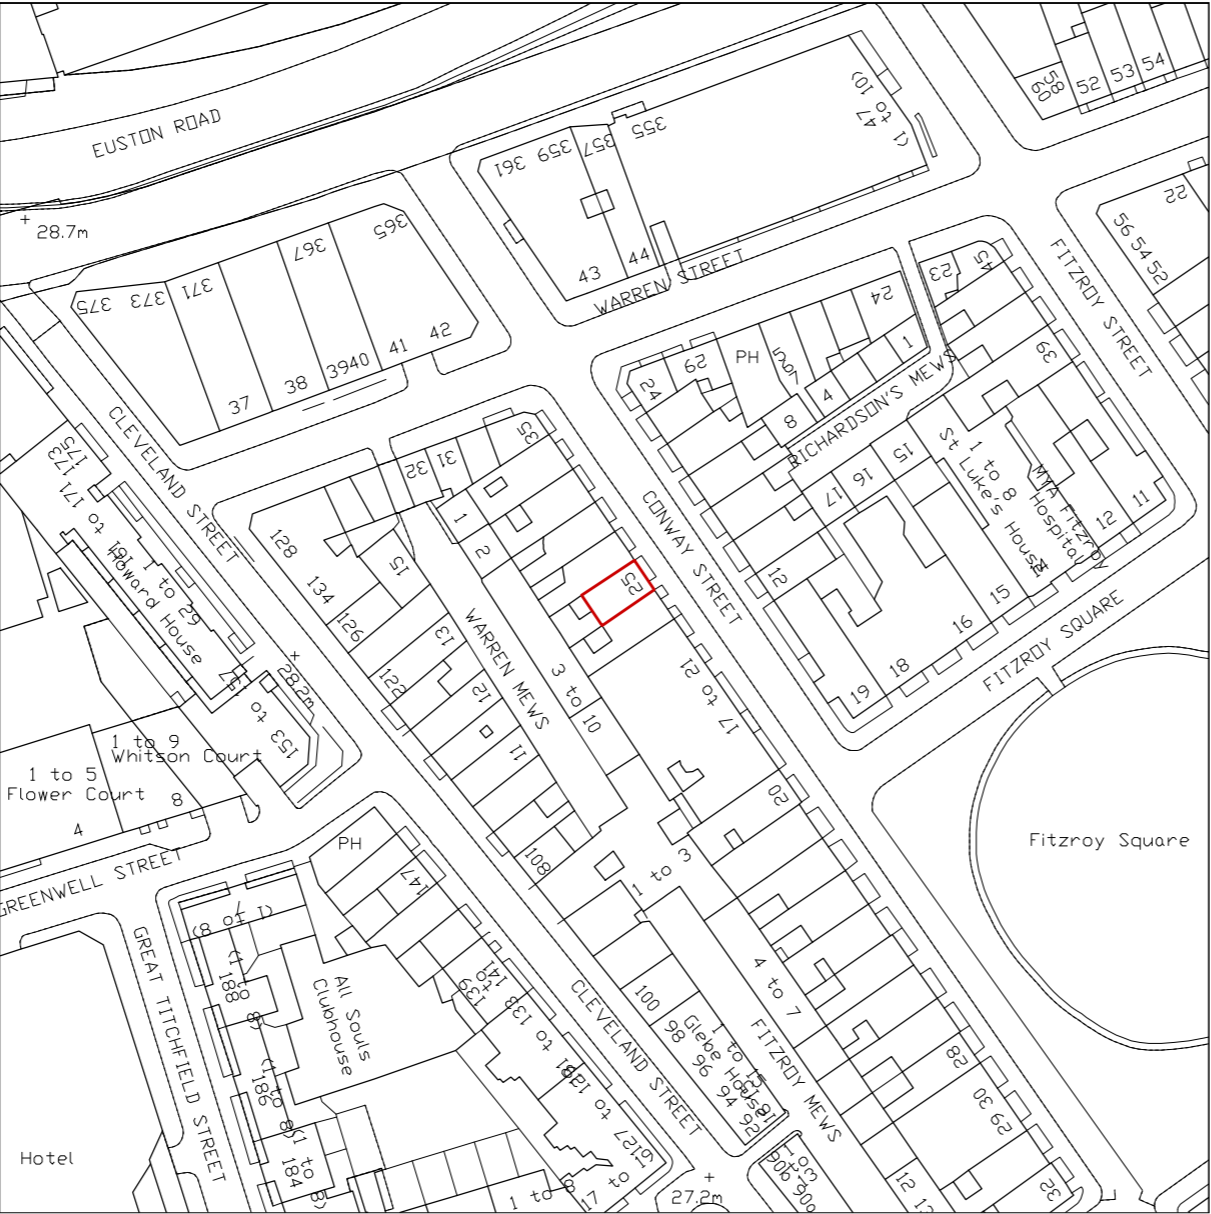

A	21.11.18	REVISED KEY
REV	DATE	DESCRIPTION

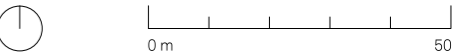

PROJECT	NO
25D CONWAY STREET	17039

DRAWING	NO
SITE LOCATION PLAN	GA010

STATUS	REVISION
PLANNING	A

DATE	21/11/2018
SCALES/PAPER SIZE	1:1250/A3
DRAWN/CHECKED	CB/MMK

Architecture
For London
82—84
Clerkenwell Rd
London
EC1M 5RF
020 3637 4236
architecture
forlondon.com

DO NOT SCALE

USE FIGURED DIMENSIONS ONLY


ALL DISCREPANCIES TO BE VERIFIED WITH ARCHITECT PRIOR TO ORDERING OR CONSTRUCTION/EXECUTION.

SETTING OUT

CONFIRM ALL SETTING OUT WITH ARCHITECT PRIOR TO CONSTRUCTION.

- KEY
- 01 EXISTING RENDERED BRICKWORK
 - 02 EXISTING STONE COPING
 - 03 EXISTING POOR QUALITY PAINTED METAL BALUSTRADE
 - 04 EXISTING POOR QUALITY OBSCURED GLASS BALUSTRADE
 - 05 EXISTING POOR QUALITY DOUBLE GLAZED UPVC CONSERVATORY AND PLASTIC GUTTERING
 - 06 EXISTING POOR QUALITY PLASTIC BOILER FLUES
 - 07 EXISTING BITUMEN TILE FLOORING
 - 08 RENDERED BRICKWORK TO MATCH EXISTING
 - 09 STONE COPING TO MATCH EXISTING
 - 10 CHIMNEY POTS TO BE REUSED OR REPLACED TO MATCH EXISTING WHERE REQ.
 - 11 SLATE MANSARD ROOF
 - 12 LEAD DORMER
 - 13 PAINTED TIMBER DOUBLE GLAZED SASH WINDOW
 - 14 TIMBER DOUBLE GLAZED WINDOW/DOOR
 - 15 ZINC CLADDING
 - 16 METAL BOILER FLUE AND SOIL
 - 17 PAINTED METAL BALUSTRADE
 - 18 STONE TILE FLOORING
 - 19 TIMBER STAIR
 - 20 PLASTERBOARD LINING
 - 21 DOUBLE GLAZED ROOFLIGHT
 - 22 SINGLE PLY MEMBRANE FLAT ROOF
 - 23 BRICKWORK TO MATCH EXISTING

A	21.11.18	REVISED KEY
REV	DATE	DESCRIPTION

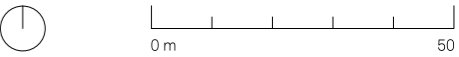


PROJECT	NO
25D CONWAY STREET	17039



DRAWING	NO
BLOCK PLAN	GA020

STATUS	REVISION
PLANNING	A

DATE	21/11/2018
SCALES/PAPER SIZE	1:200/A3
DRAWN/CHECKED	CB/MMK

Architecture
For London
82—84
Clerkenwell Rd
London
EC1M 5RF
020 3637 4236
architecture
forlondon.com

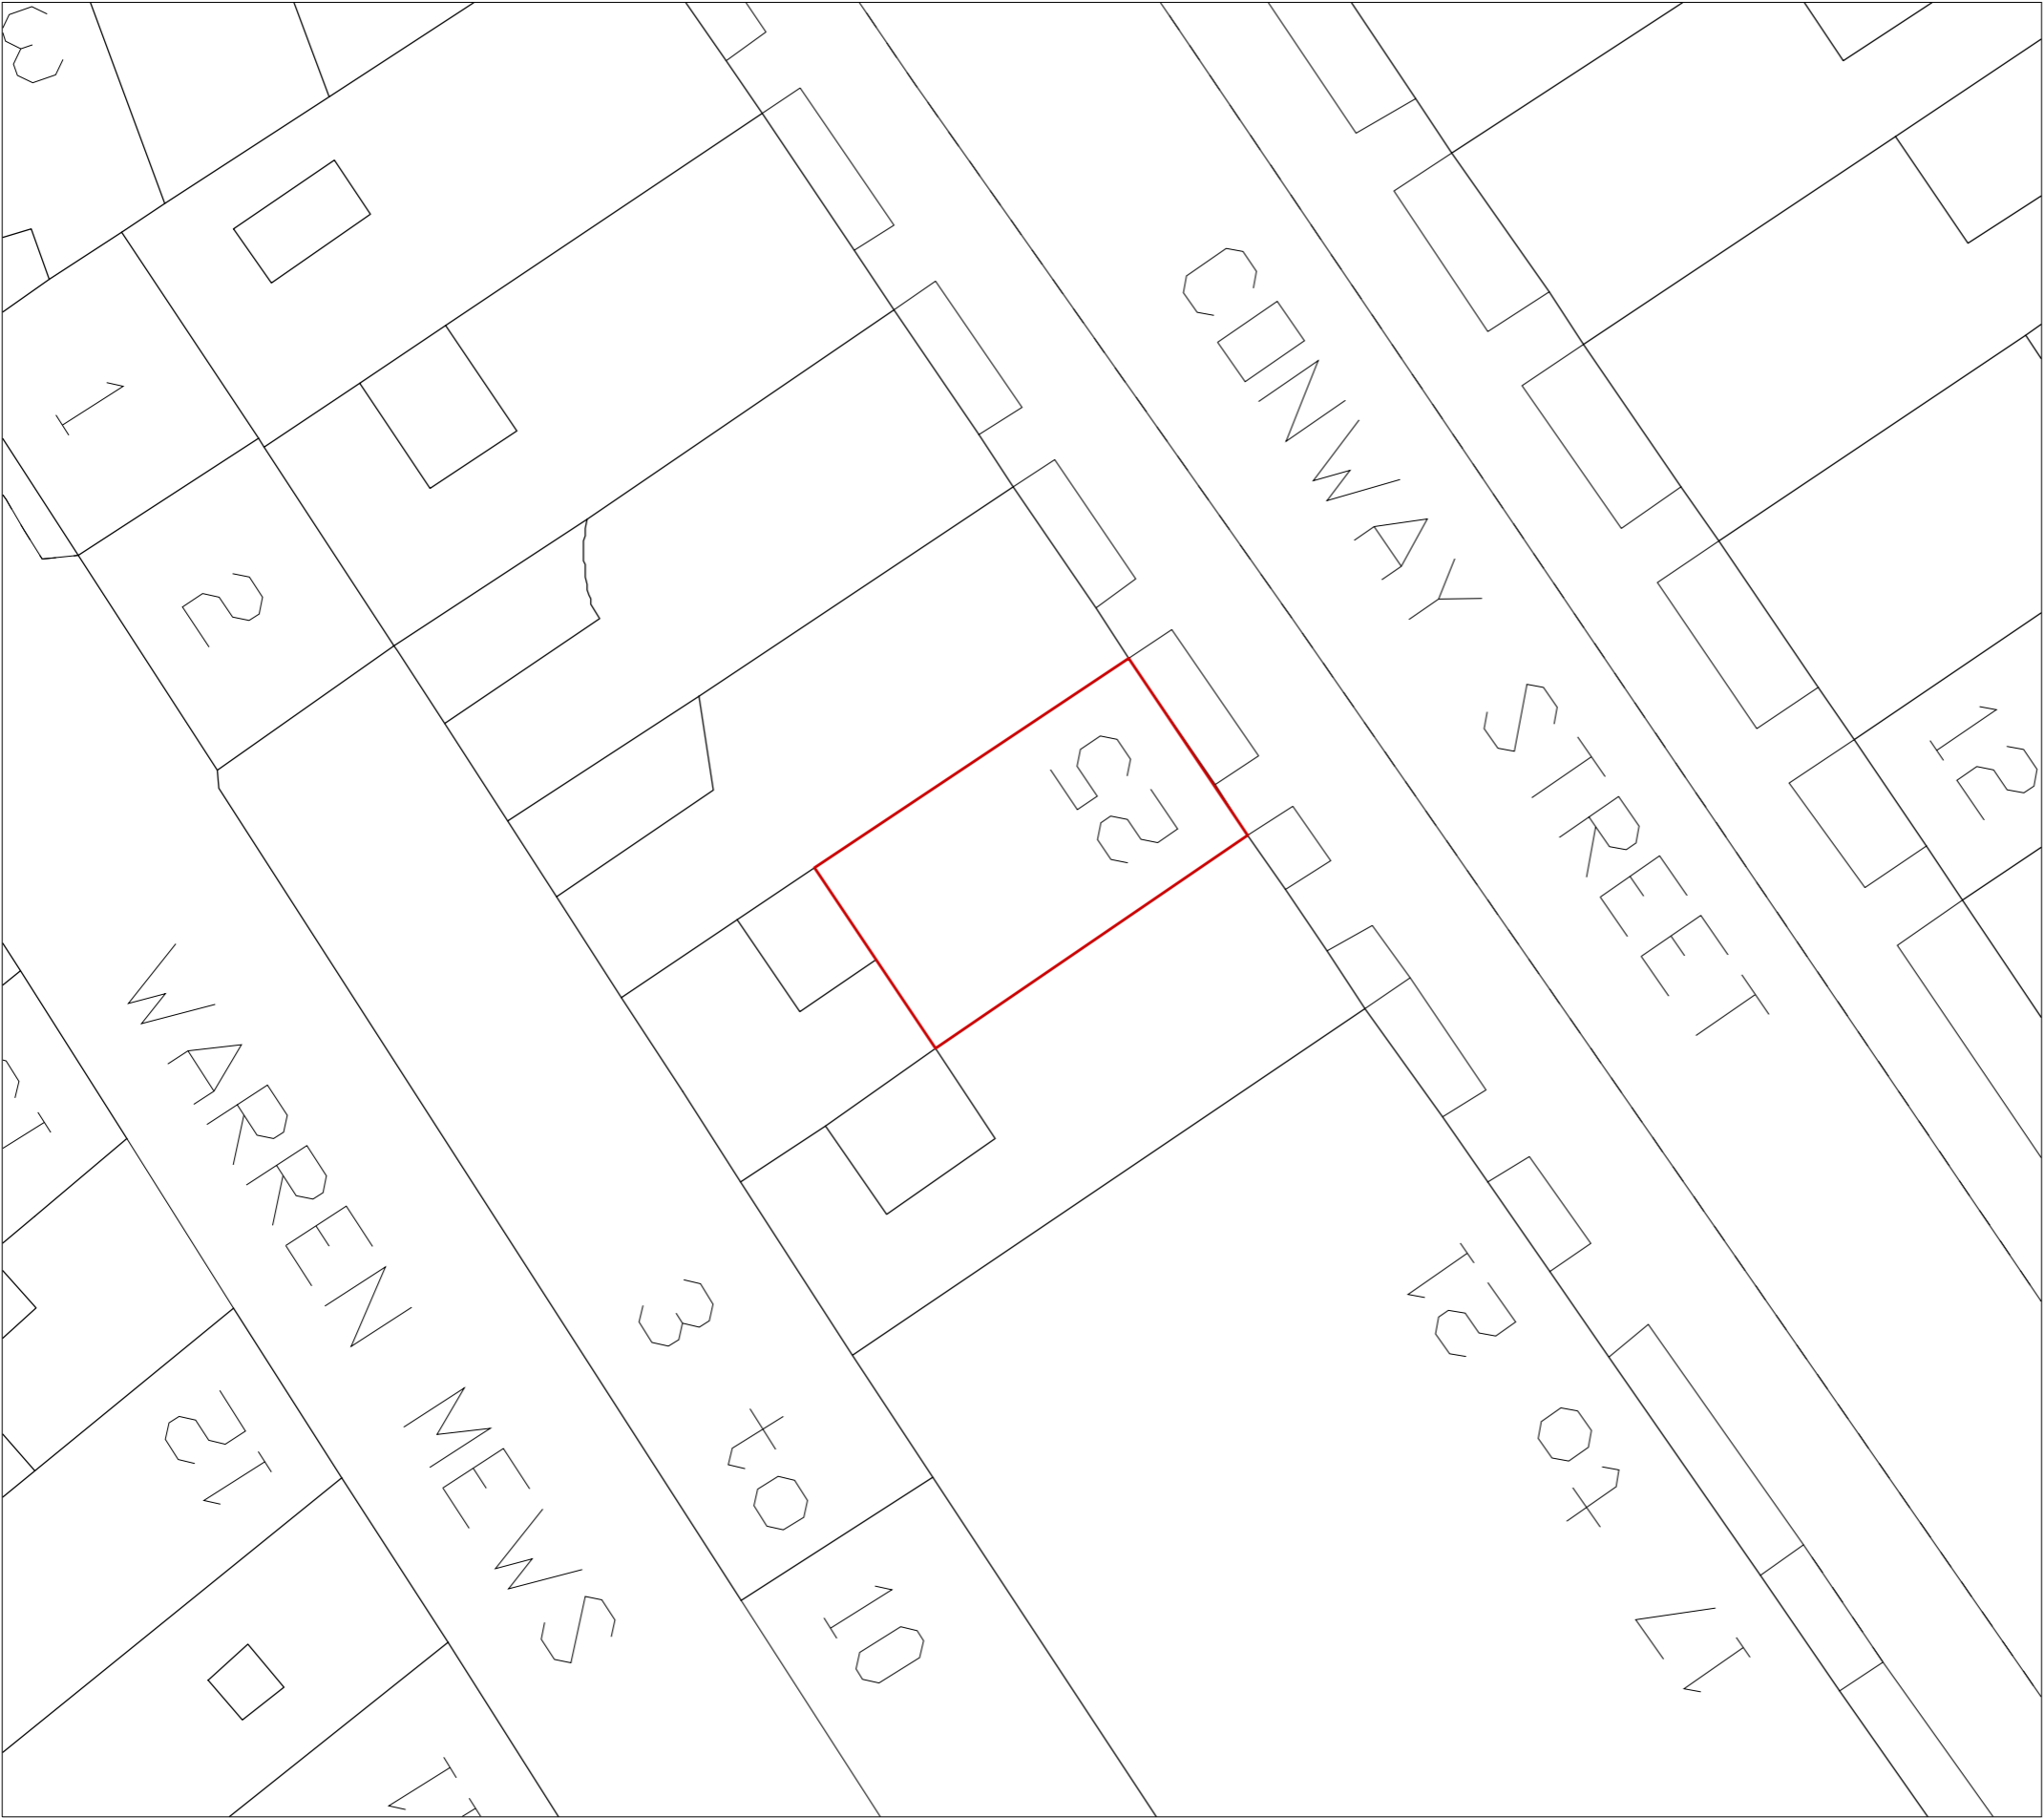


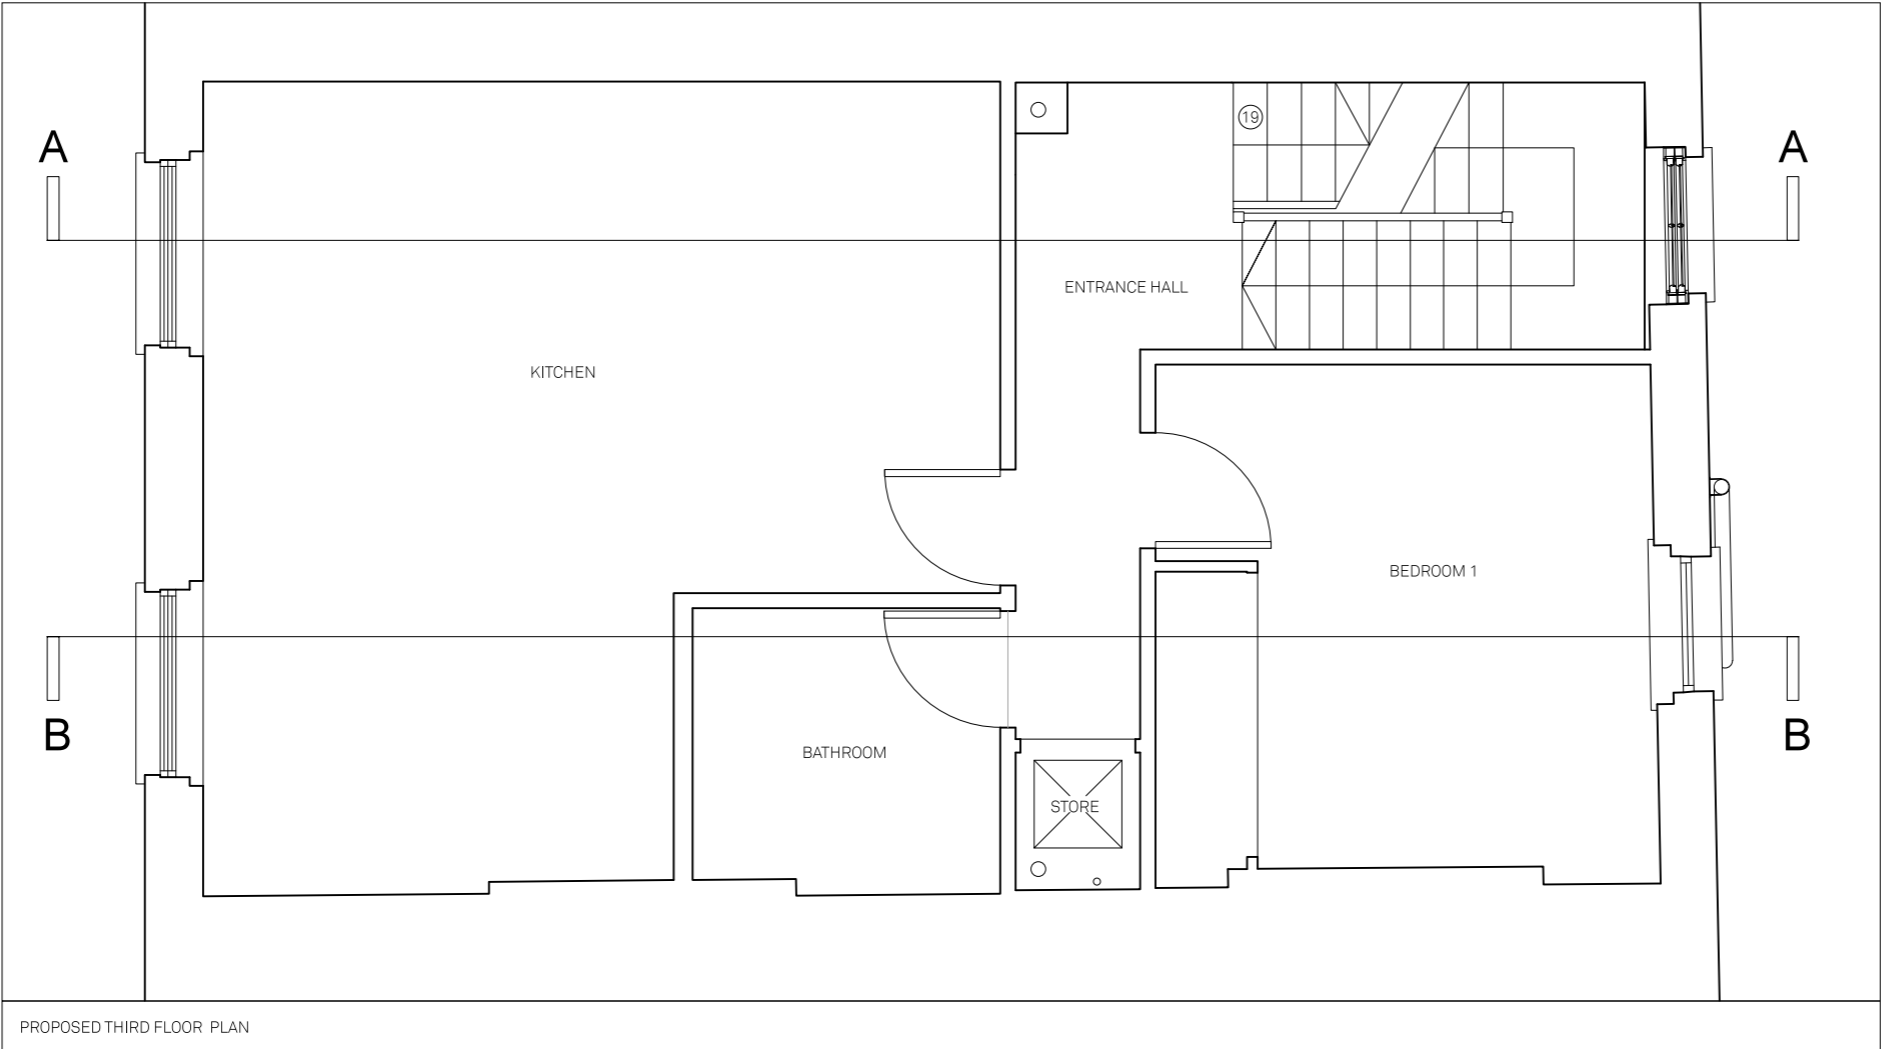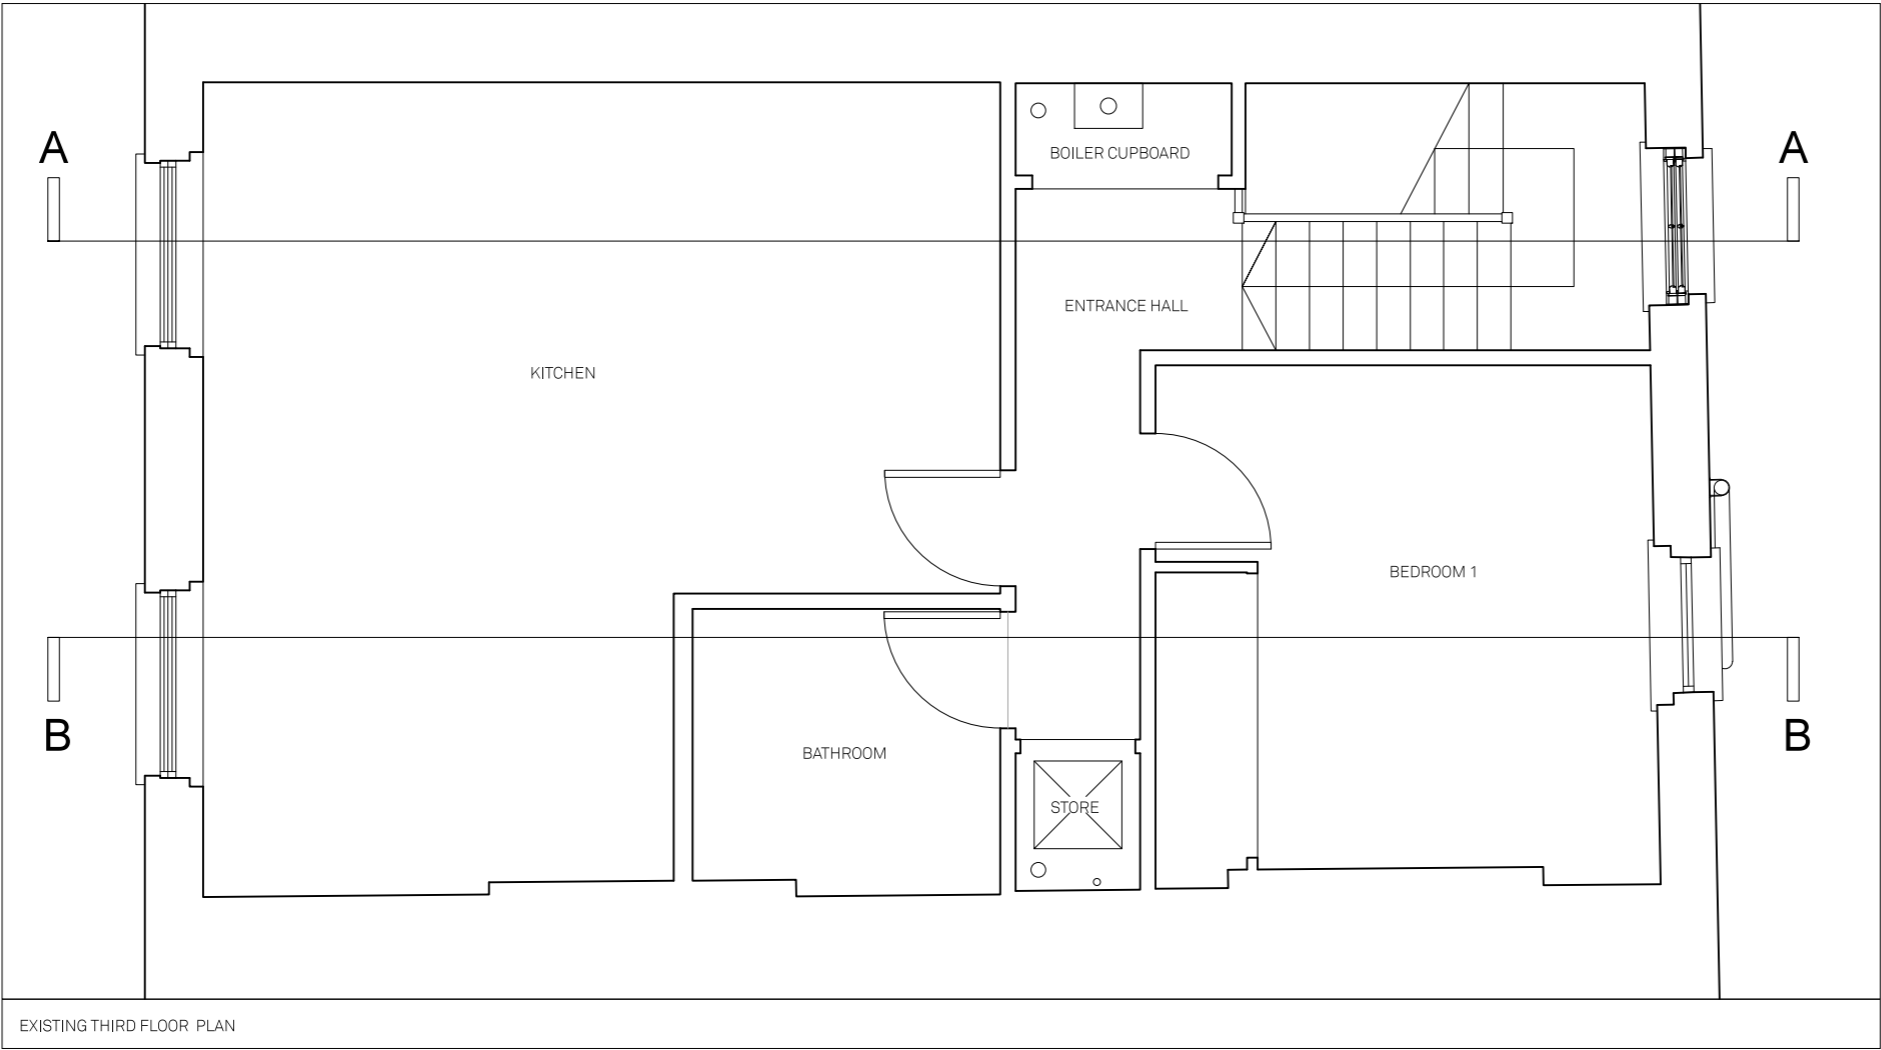


- NOTES
- DO NOT SCALE
- USE FIGURED DIMENSIONS ONLY
- ALL DISCREPANCIES TO BE VERIFIED WITH ARCHITECT PRIOR TO ORDERING OR CONSTRUCTION/EXECUTION.
- SETTING OUT
- CONFIRM ALL SETTING OUT WITH ARCHITECT PRIOR TO CONSTRUCTION.
- KEY
- 01 EXISTING RENDERED BRICKWORK
- 02 EXISTING STONE COPING
- 03 EXISTING POOR QUALITY PAINTED METAL BALUSTRADE
- 04 EXISTING POOR QUALITY OBSCURED GLASS BALUSTRADE
- 05 EXISTING POOR QUALITY DOUBLE GLAZED UPVC CONSERVATORY AND PLASTIC GUTTERING
- 06 EXISTING POOR QUALITY PLASTIC BOILER FLUES
- 07 EXISTING BITUMEN TILE FLOORING
- 08 RENDERED BRICKWORK TO MATCH EXISTING
- 09 STONE COPING TO MATCH EXISTING
- 10 CHIMNEY POTS TO BE REUSED OR REPLACED TO MATCH EXISTING WHERE REQ.
- 11 SLATE MANSARD ROOF
- 12 LEAD DORMER
- 13 PAINTED TIMBER DOUBLE GLAZED SASH WINDOW
- 14 TIMBER DOUBLE GLAZED WINDOW/DOOR
- 15 ZINC CLADDING
- 16 METAL BOILER FLUE AND SOIL
- 17 PAINTED METAL BALUSTRADE
- 18 STONE TILE FLOORING
- 19 TIMBER STAIR
- 20 PLASTERBOARD LINING
- 21 DOUBLE GLAZED ROOFLIGHT
- 22 SINGLE PLY MEMBRANE FLAT ROOF
- 23 BRICKWORK TO MATCH EXISTING

A	21.11.18	REVISED KEY
REV	DATE	DESCRIPTION
<div><div><div></div></div><div>0 m12</div></div>		
PROJECTNO		
25D CONWAY STREET		17039
DRAWINGNO		
EX PR THIRD FLOOR GA		GA100
PLAN		
STATUSREVISION		
PLANNING		A
DATE21/11/2018		
SCALES/PAPER SIZE		1:50/A3
DRAWN/CHECKED		CB/MMK

Architecture
For London
82—84
Clerkenwell Rd
London
EC1M 5RF
020 3637 4236
architecture
forlondon.com

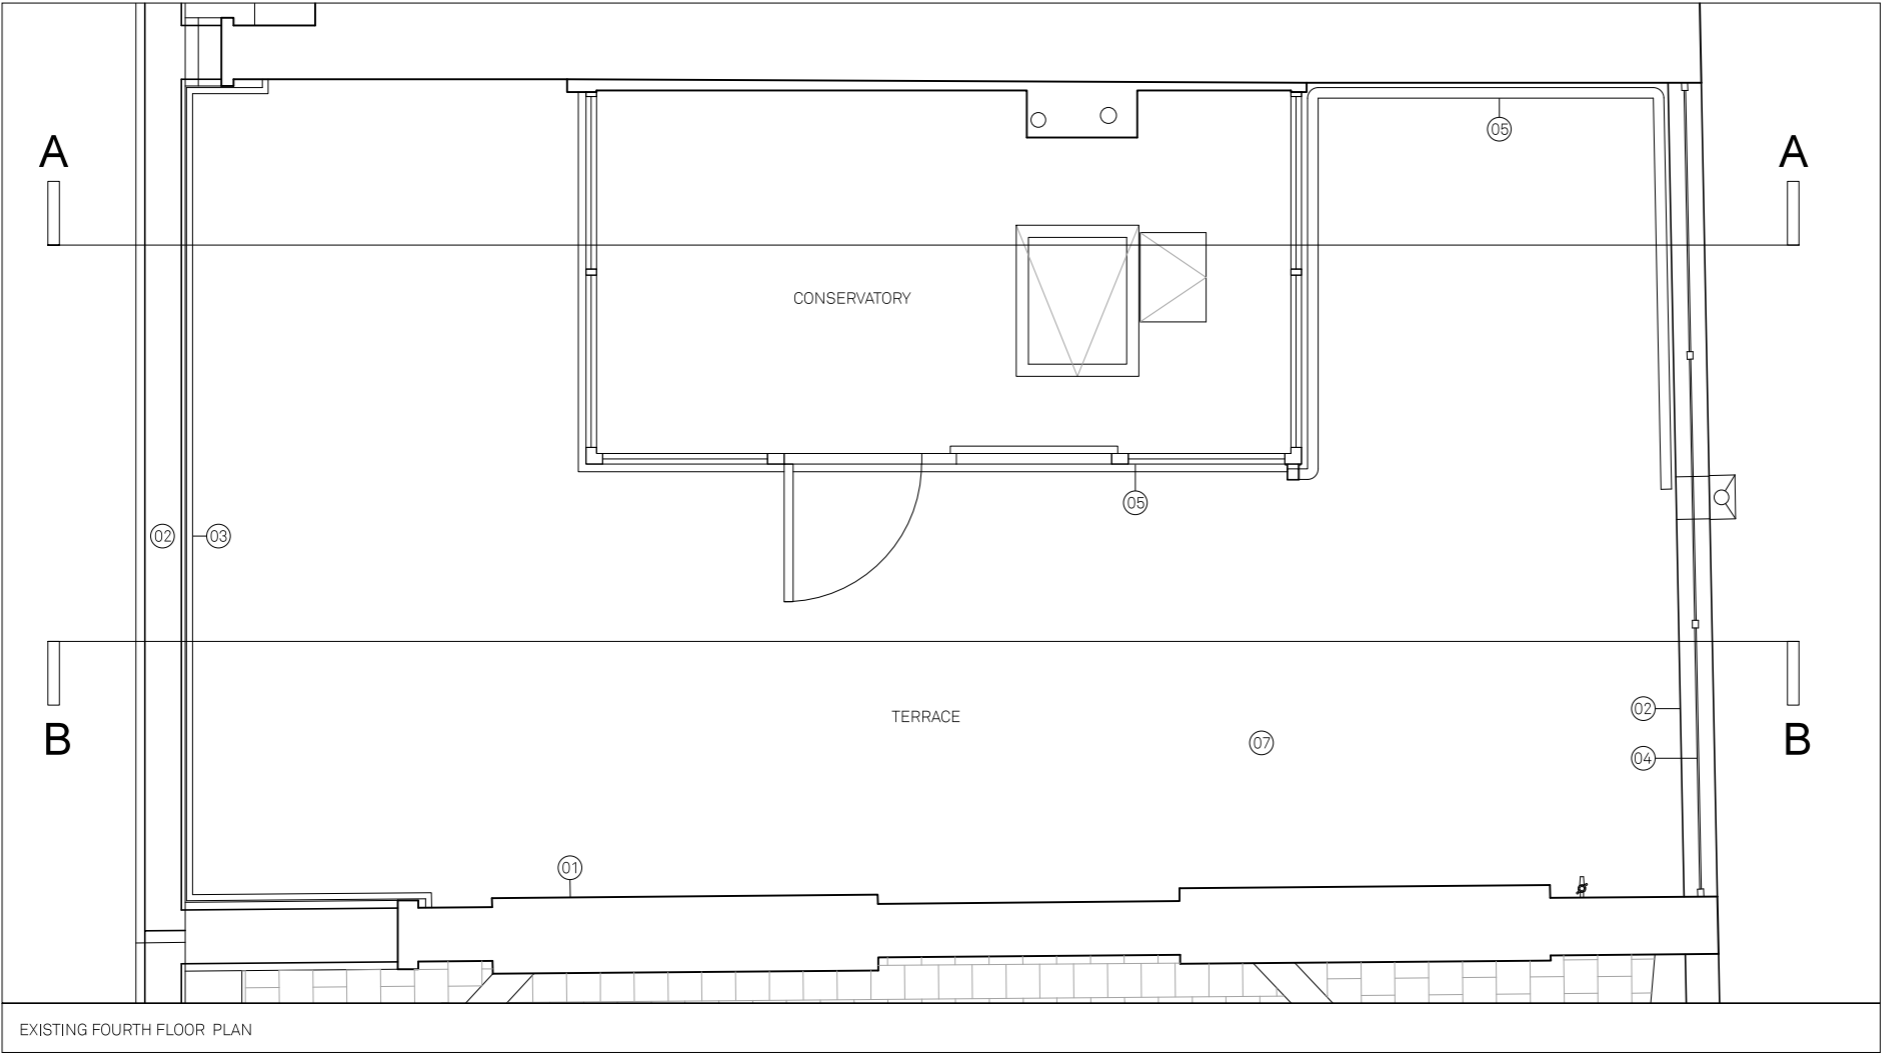


- NOTES
- DO NOT SCALE
- USE FIGURED DIMENSIONS ONLY
- ALL DISCREPANCIES TO BE VERIFIED WITH ARCHITECT PRIOR TO ORDERING OR CONSTRUCTION/EXECUTION.
- SETTING OUT
- CONFIRM ALL SETTING OUT WITH ARCHITECT PRIOR TO CONSTRUCTION.
- KEY
- 01 EXISTING RENDERED BRICKWORK
- 02 EXISTING STONE COPING
- 03 EXISTING POOR QUALITY PAINTED METAL BALUSTRADE
- 04 EXISTING POOR QUALITY OBSCURED GLASS BALUSTRADE
- 05 EXISTING POOR QUALITY DOUBLE GLAZED UPVC CONSERVATORY AND PLASTIC GUTTERING
- 06 EXISTING POOR QUALITY PLASTIC BOILER FLUES
- 07 EXISTING BITUMEN TILE FLOORING
- 08 RENDERED BRICKWORK TO MATCH EXISTING
- 09 STONE COPING TO MATCH EXISTING
- 10 CHIMNEY POTS TO BE REUSED OR REPLACED TO MATCH EXISTING WHERE REQ.
- 11 SLATE MANSARD ROOF
- 12 LEAD DORMER
- 13 PAINTED TIMBER DOUBLE GLAZED SASH WINDOW
- 14 TIMBER DOUBLE GLAZED WINDOW/DOOR
- 15 ZINC CLADDING
- 16 METAL BOILER FLUE AND SOIL
- 17 PAINTED METAL BALUSTRADE
- 18 STONE TILE FLOORING
- 19 TIMBER STAIR
- 20 PLASTERBOARD LINING
- 21 DOUBLE GLAZED ROOFLIGHT
- 22 SINGLE PLY MEMBRANE FLAT ROOF
- 23 BRICKWORK TO MATCH EXISTING

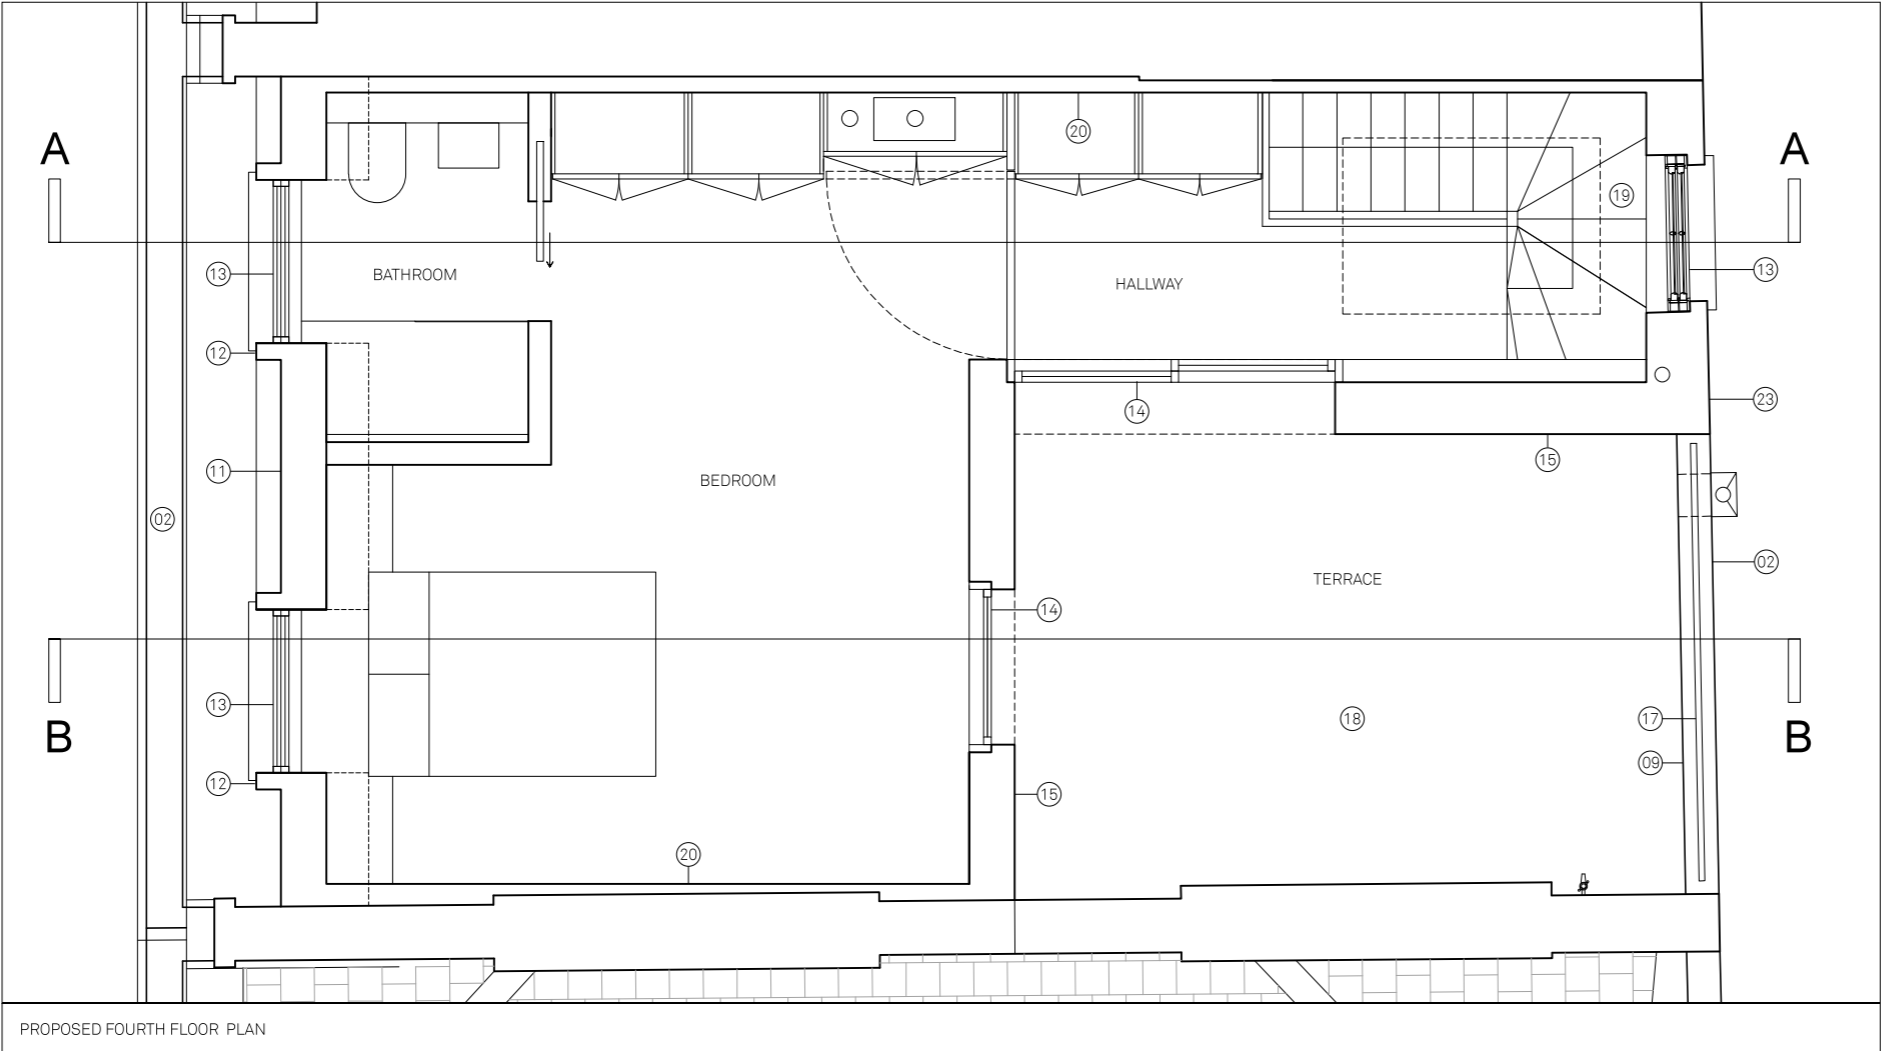


A	21.11.18	REVISED KEY	
REV	DATE	DESCRIPTION	
<div><div></div><div>0 m12</div></div>			
PROJECT		NO	
25D CONWAY STREET		17039	
DRAWING		NO	
EX PR FOURTH FLOOR		GA101	
GA PLAN			
STATUS		REVISION	
PLANNING		A	
DATE		21/11/2018	
SCALES/PAPER SIZE		1:50/A3	
DRAWN/CHECKED		CB/MMK	

Architecture
For London
82—84
Clerkenwell Rd
London
EC1M 5RF
020 3637 4236
architecture
forlondon.com

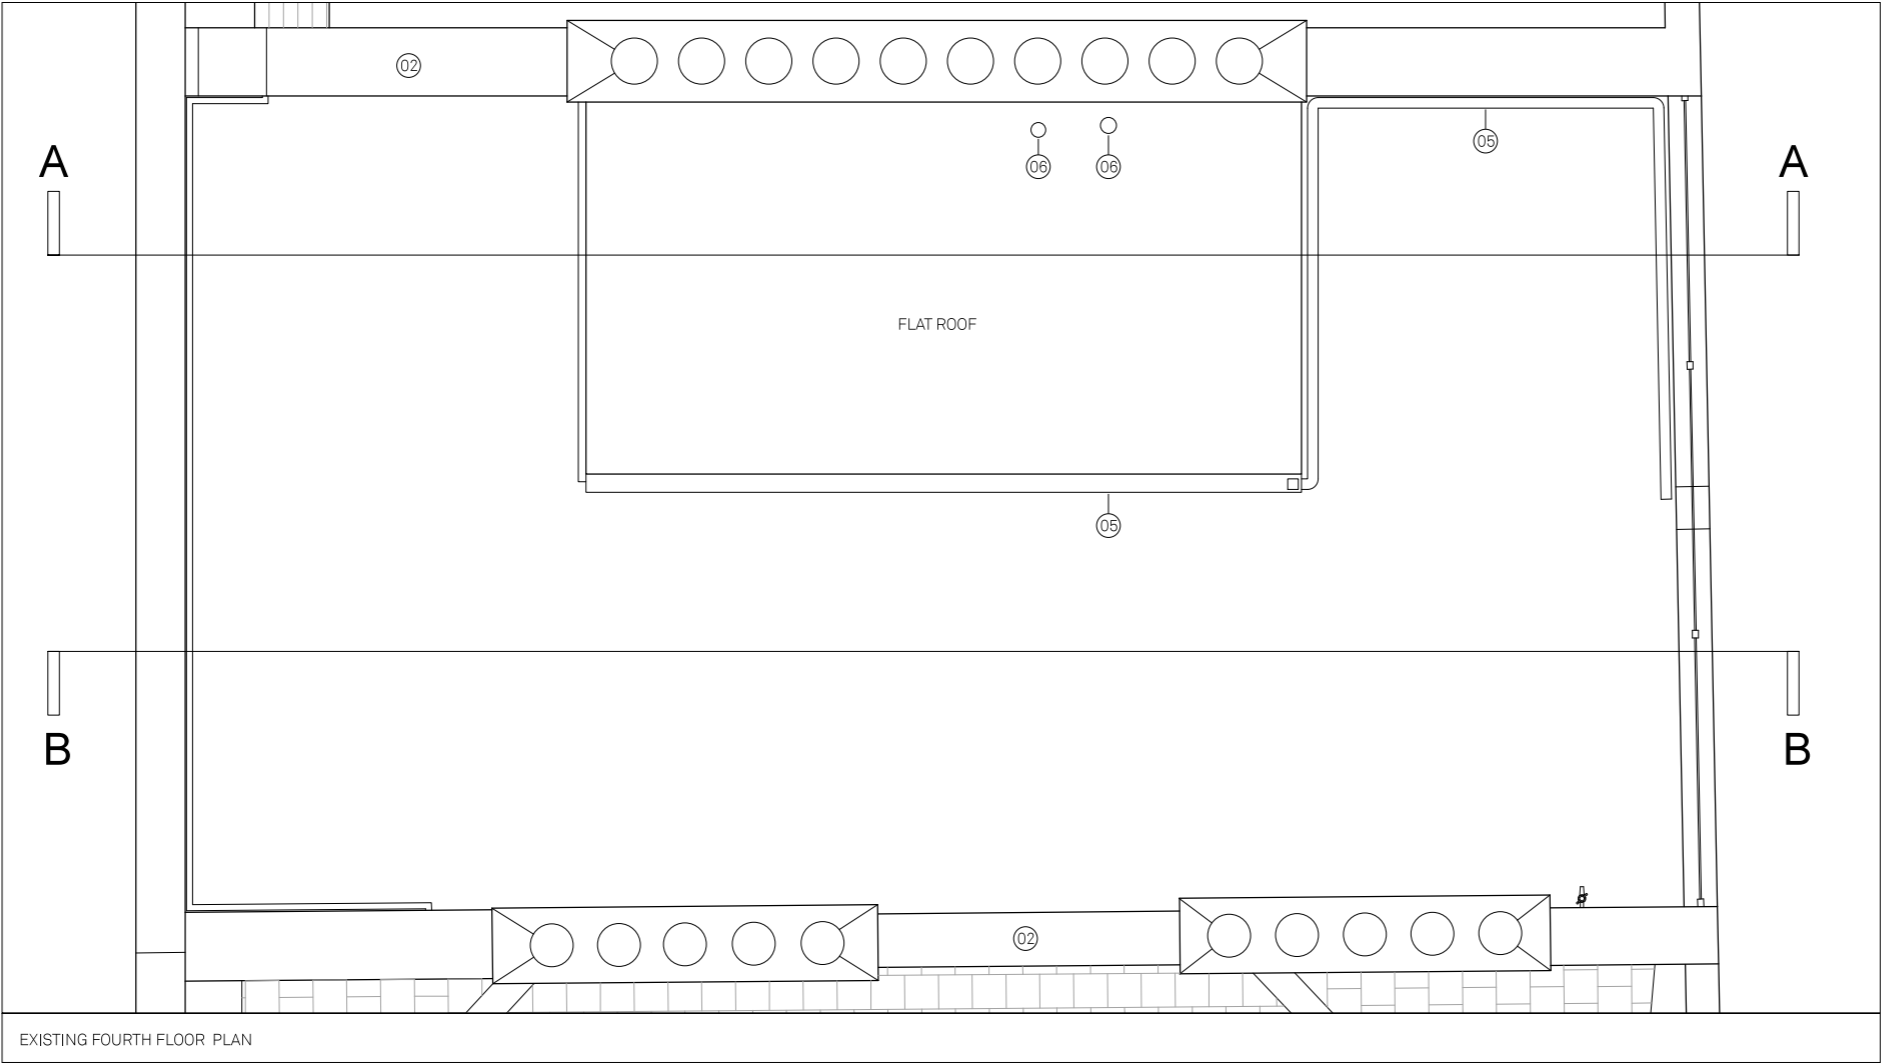


EXISTING FOURTH FLOOR PLAN

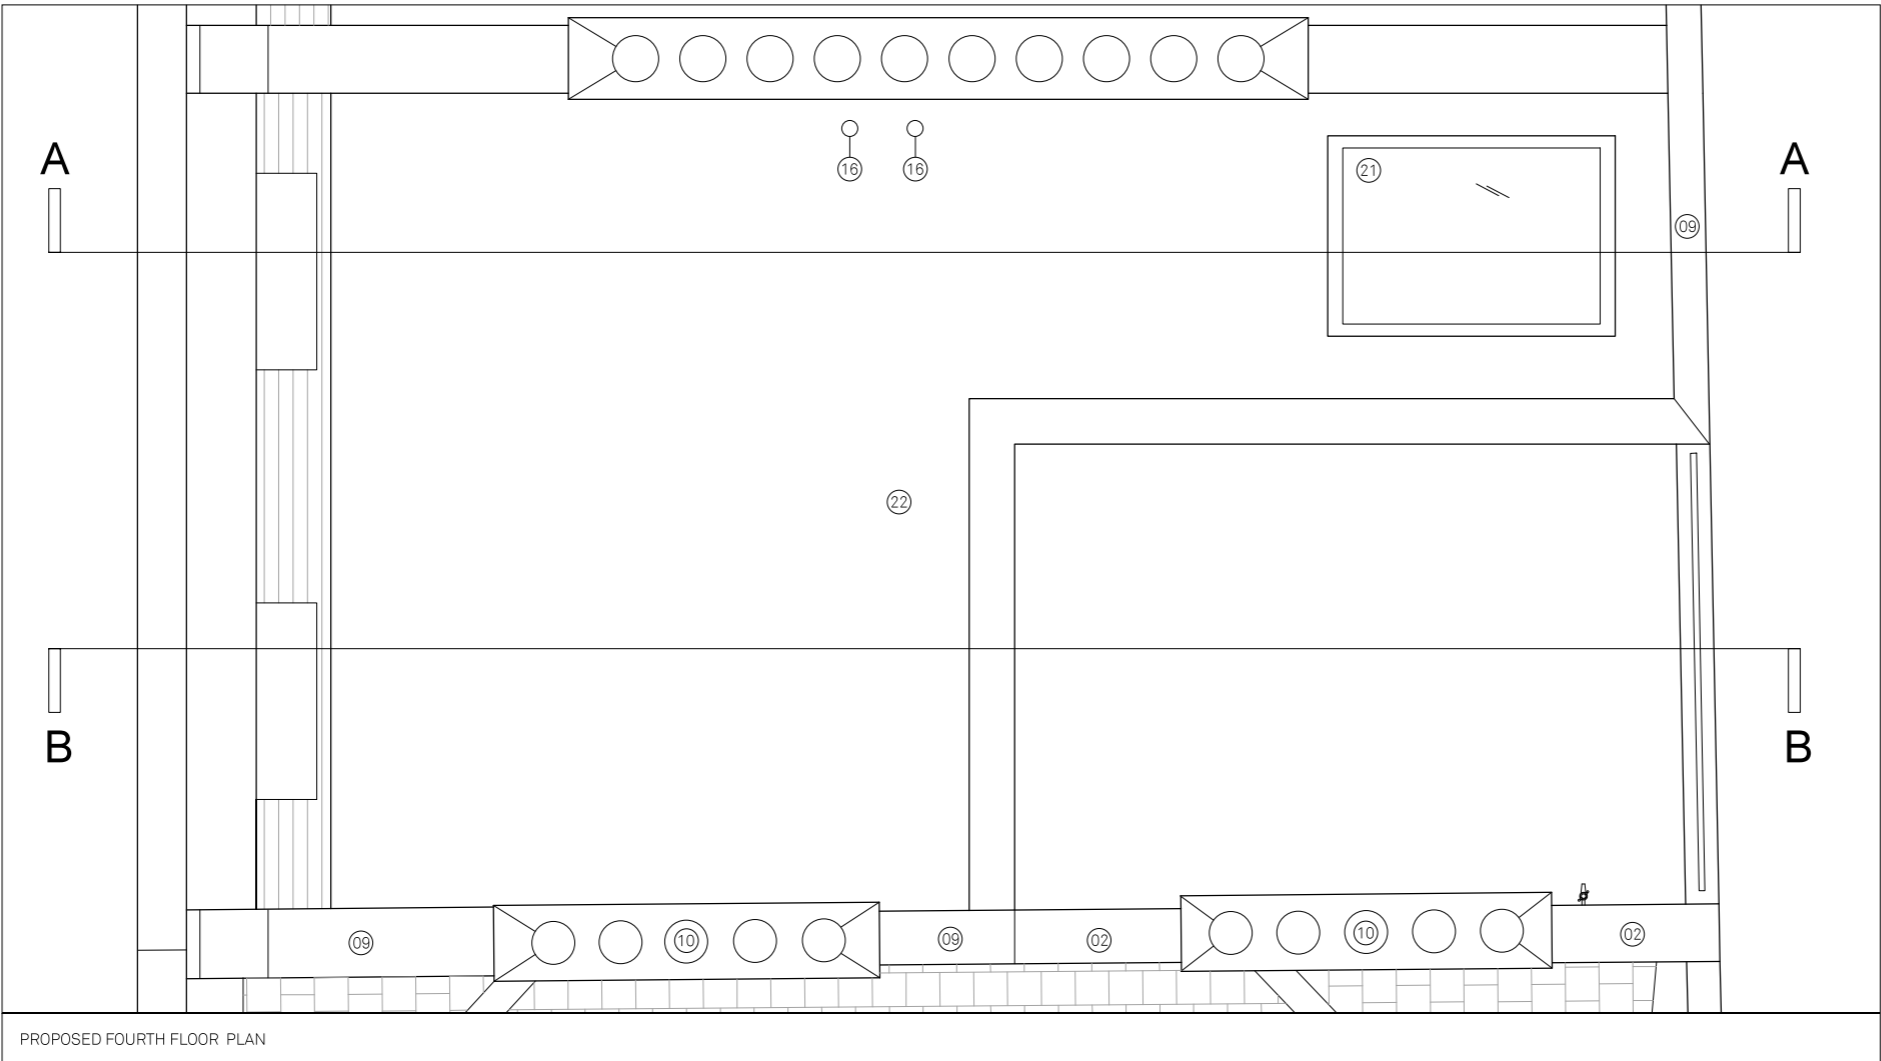

PROPOSED FOURTH FLOOR PLAN

- NOTES
DO NOT SCALE
USE FIGURED DIMENSIONS ONLY
ALL DISCREPANCIES TO BE VERIFIED WITH ARCHITECT PRIOR TO ORDERING OR CONSTRUCTION/EXECUTION.
- SETTING OUT
CONFIRM ALL SETTING OUT WITH ARCHITECT PRIOR TO CONSTRUCTION.
- KEY
- 01 EXISTING RENDERED BRICKWORK
 - 02 EXISTING STONE COPING
 - 03 EXISTING POOR QUALITY PAINTED METAL BALUSTRADE
 - 04 EXISTING POOR QUALITY OBSCURED GLASS BALUSTRADE
 - 05 EXISTING POOR QUALITY DOUBLE GLAZED UPVC CONSERVATORY AND PLASTIC GUTTERING
 - 06 EXISTING POOR QUALITY PLASTIC BOILER FLUES
 - 07 EXISTING BITUMEN TILE FLOORING
 - 08 RENDERED BRICKWORK TO MATCH EXISTING
 - 09 STONE COPING TO MATCH EXISTING
 - 10 CHIMNEY POTS TO BE REUSED OR REPLACED TO MATCH EXISTING WHERE REQ.
 - 11 SLATE MANSARD ROOF
 - 12 LEAD DORMER
 - 13 PAINTED TIMBER DOUBLE GLAZED SASH WINDOW
 - 14 TIMBER DOUBLE GLAZED WINDOW/DOOR
 - 15 ZINC CLADDING
 - 16 METAL BOILER FLUE AND SOIL
 - 17 PAINTED METAL BALUSTRADE
 - 18 STONE TILE FLOORING
 - 19 TIMBER STAIR
 - 20 PLASTERBOARD LINING
 - 21 DOUBLE GLAZED ROOFLIGHT
 - 22 SINGLE PLY MEMBRANE FLAT ROOF
 - 23 BRICKWORK TO MATCH EXISTING

A	21.11.18	REVISED KEY
REV	DATE	DESCRIPTION

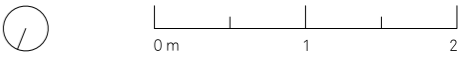

PROJECT	NO
25D CONWAY STREET	17039

DRAWING	NO
EX PR ROOF PLAN	GA102

STATUS	REVISION
PLANNING	A

DATE	21/11/2018
SCALES/PAPER SIZE	1:50/A3
DRAWN/CHECKED	CB/MMK

Architecture
For London
82—84
Clerkenwell Rd
London
EC1M 5RF
020 3637 4236
architecture
forlondon.com

NOTES
DO NOT SCALE
USE FIGURED DIMENSIONS ONLY
ALL DISCREPANCIES TO BE VERIFIED WITH ARCHITECT PRIOR TO ORDERING OR CONSTRUCTION/EXECUTION.

SETTING OUT
CONFIRM ALL SETTING OUT WITH ARCHITECT PRIOR TO CONSTRUCTION.

- KEY
- 01 EXISTING RENDERED BRICKWORK
 - 02 EXISTING STONE COPING
 - 03 EXISTING POOR QUALITY PAINTED METAL BALUSTRADE
 - 04 EXISTING POOR QUALITY OBSCURED GLASS BALUSTRADE
 - 05 EXISTING POOR QUALITY DOUBLE GLAZED UPVC CONSERVATORY AND PLASTIC GUTTERING
 - 06 EXISTING POOR QUALITY PLASTIC BOILER FLUES
 - 07 EXISTING BITUMEN TILE FLOORING
 - 08 RENDERED BRICKWORK TO MATCH EXISTING
 - 09 STONE COPING TO MATCH EXISTING
 - 10 CHIMNEY POTS TO BE REUSED OR REPLACED TO MATCH EXISTING WHERE REQ.
 - 11 SLATE MANSARD ROOF
 - 12 LEAD DORMER
 - 13 PAINTED TIMBER DOUBLE GLAZED SASH WINDOW
 - 14 TIMBER DOUBLE GLAZED WINDOW/DOOR
 - 15 ZINC CLADDING
 - 16 METAL BOILER FLUE AND SOIL
 - 17 PAINTED METAL BALUSTRADE
 - 18 STONE TILE FLOORING
 - 19 TIMBER STAIR
 - 20 PLASTERBOARD LINING
 - 21 DOUBLE GLAZED ROOFLIGHT
 - 22 SINGLE PLY MEMBRANE FLAT ROOF
 - 23 BRICKWORK TO MATCH EXISTING

A	21.11.18	REVISED KEY
REV	DATE	DESCRIPTION
<div><div></div><div>0 m</div><div>5</div></div>		

PROJECT	NO
25D CONWAY STREET	17039

DRAWING	NO
EX PR FRONT ELEVATION	GA103

STATUS	REVISION
PLANNING	A

DATE	21/11/2018
SCALES/PAPER SIZE	1:100/A3
DRAWN/CHECKED	CB/MMK

Architecture
For London
82—84
Clerkenwell Rd
London
EC1M 5RF
020 3637 4236
architecture
forlondon.com




DO NOT SCALE
USE FIGURED DIMENSIONS ONLY
ALL DISCREPANCIES TO BE VERIFIED WITH ARCHITECT PRIOR TO ORDERING OR CONSTRUCTION/EXECUTION.

SETTING OUT
CONFIRM ALL SETTING OUT WITH ARCHITECT PRIOR TO CONSTRUCTION.

- KEY
- 01 EXISTING RENDERED BRICKWORK
 - 02 EXISTING STONE COPING
 - 03 EXISTING POOR QUALITY PAINTED METAL BALUSTRADE
 - 04 EXISTING POOR QUALITY OBSCURED GLASS BALUSTRADE
 - 05 EXISTING POOR QUALITY DOUBLE GLAZED UPVC CONSERVATORY AND PLASTIC GUTTERING
 - 06 EXISTING POOR QUALITY PLASTIC BOILER FLUES
 - 07 EXISTING BITUMEN TILE FLOORING
 - 08 RENDERED BRICKWORK TO MATCH EXISTING
 - 09 STONE COPING TO MATCH EXISTING
 - 10 CHIMNEY POTS TO BE REUSED OR REPLACED TO MATCH EXISTING WHERE REQ.
 - 11 SLATE MANSARD ROOF
 - 12 LEAD DORMER
 - 13 PAINTED TIMBER DOUBLE GLAZED SASH WINDOW
 - 14 TIMBER DOUBLE GLAZED WINDOW/DOOR
 - 15 ZINC CLADDING
 - 16 METAL BOILER FLUE AND SOIL
 - 17 PAINTED METAL BALUSTRADE
 - 18 STONE TILE FLOORING
 - 19 TIMBER STAIR
 - 20 PLASTERBOARD LINING
 - 21 DOUBLE GLAZED ROOFLIGHT
 - 22 SINGLE PLY MEMBRANE FLAT ROOF
 - 23 BRICKWORK TO MATCH EXISTING

A	21.11.18	REVISED KEY
REV	DATE	DESCRIPTION

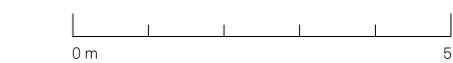


PROJECT	NO
25D CONWAY STREET	17039



DRAWING	NO
EX PR REAR ELEVATION	GA104

STATUS	REVISION
PLANNING	A

DATE	21/11/2018
SCALES/PAPER SIZE	1:100/A3
DRAWN/CHECKED	CB/MMK

Architecture
For London
82—84
Clerkenwell Rd
London
EC1M 5RF
020 3637 4236
architecture
forlondon.com

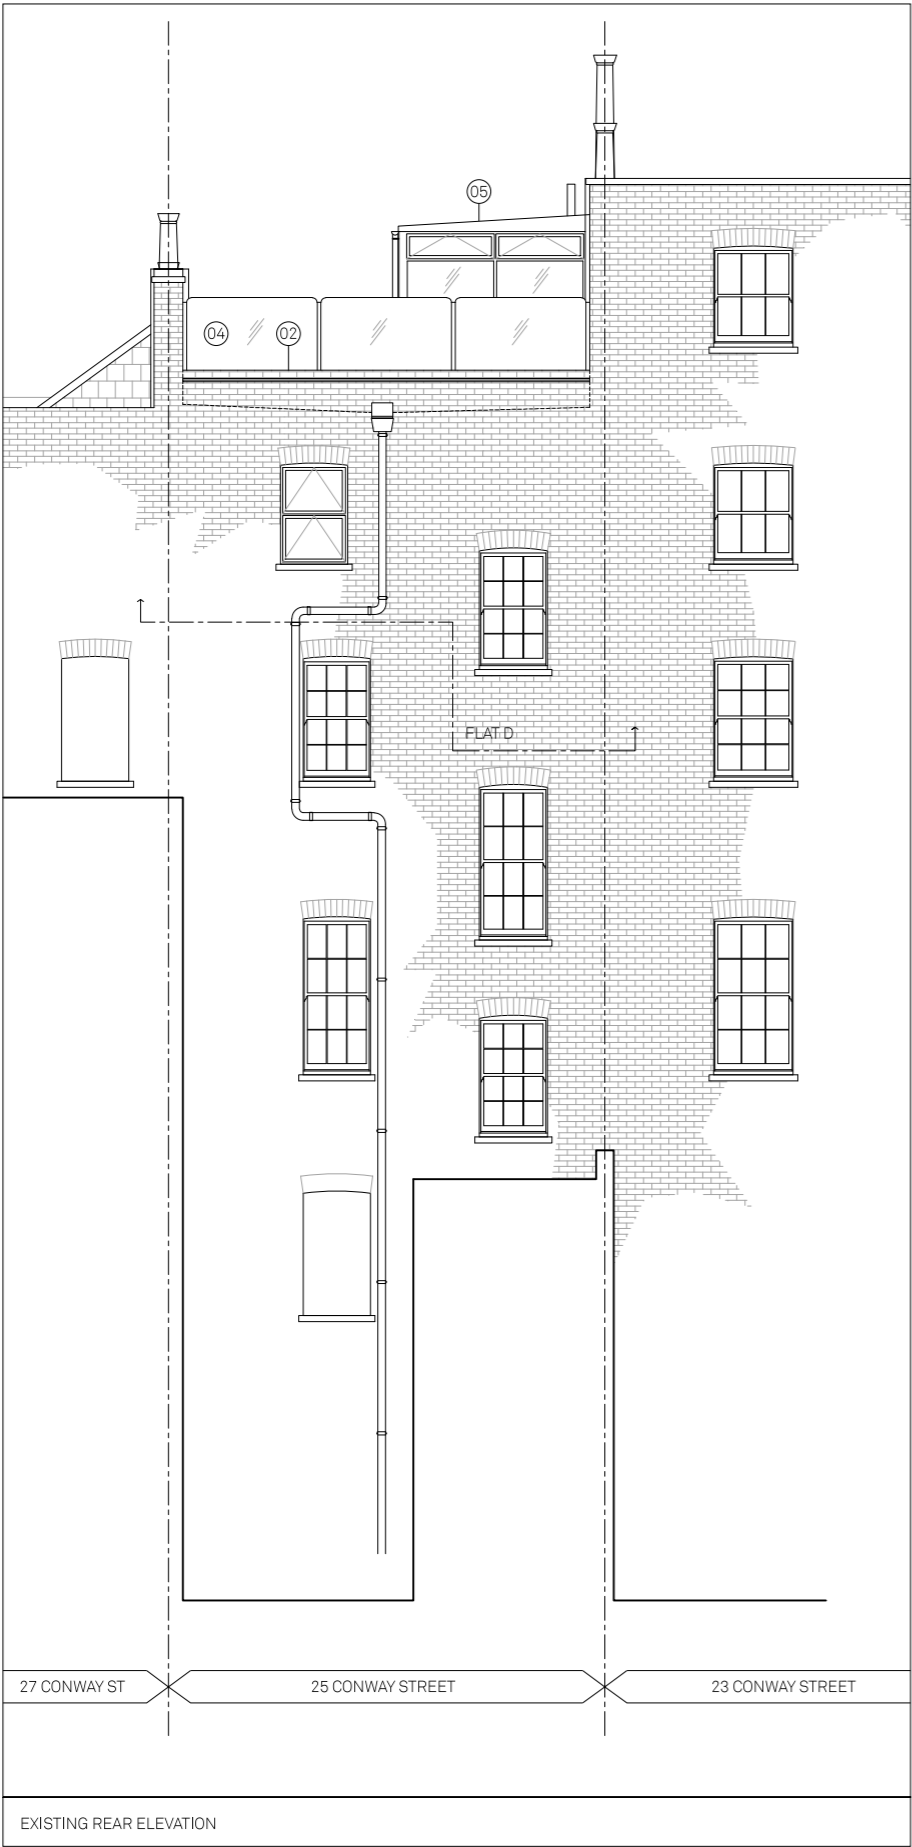

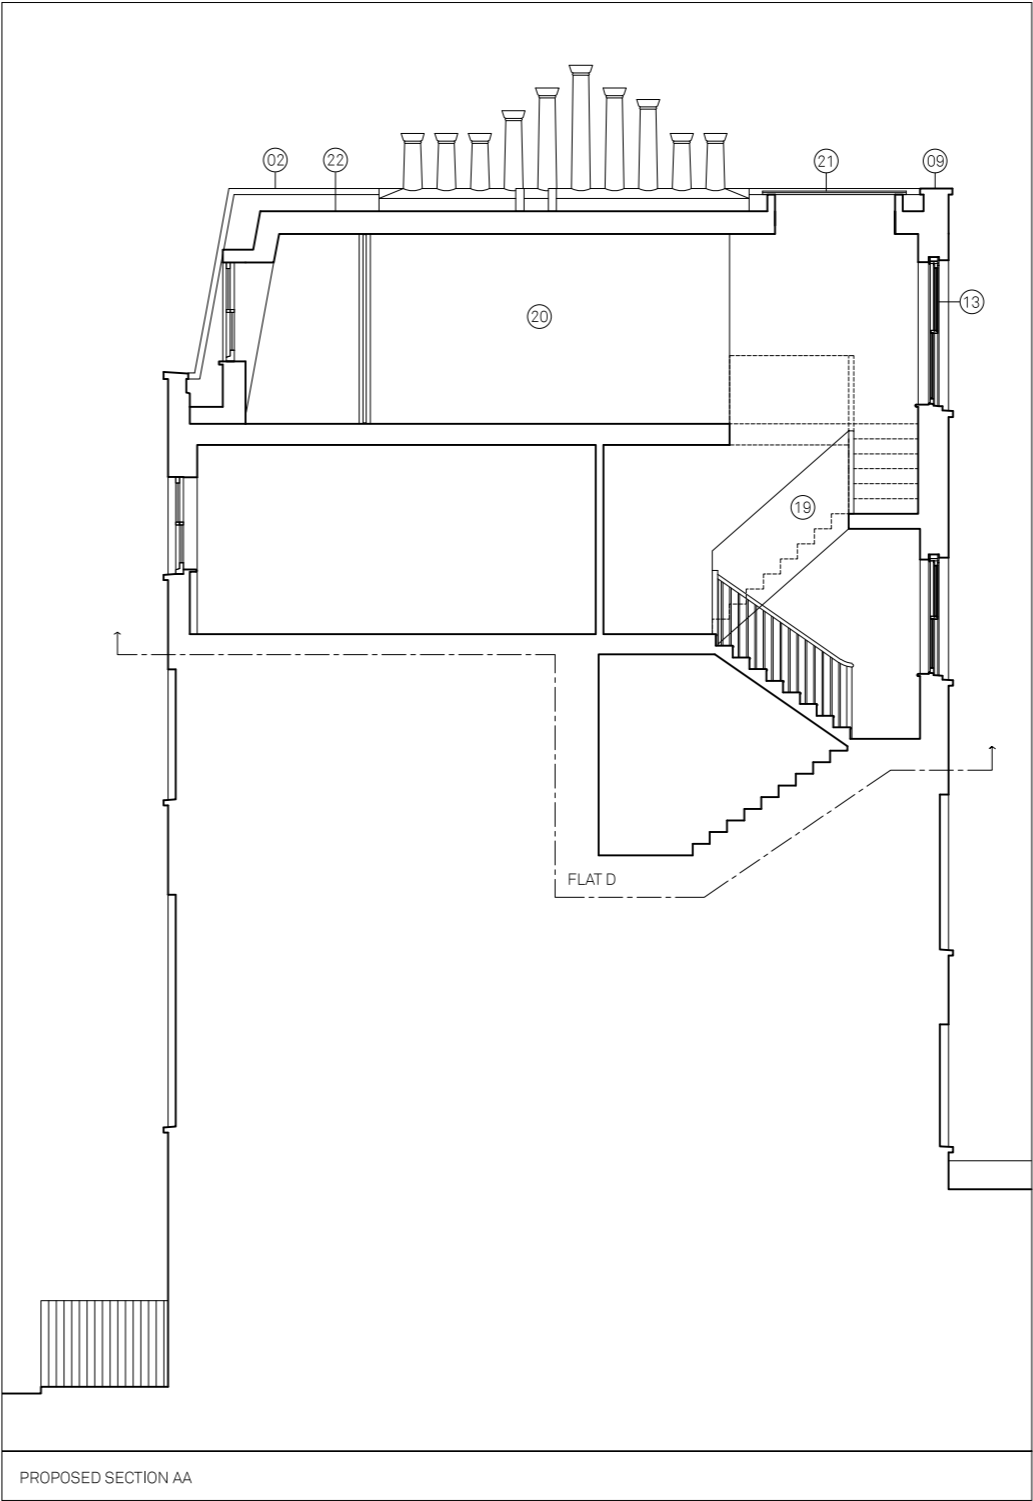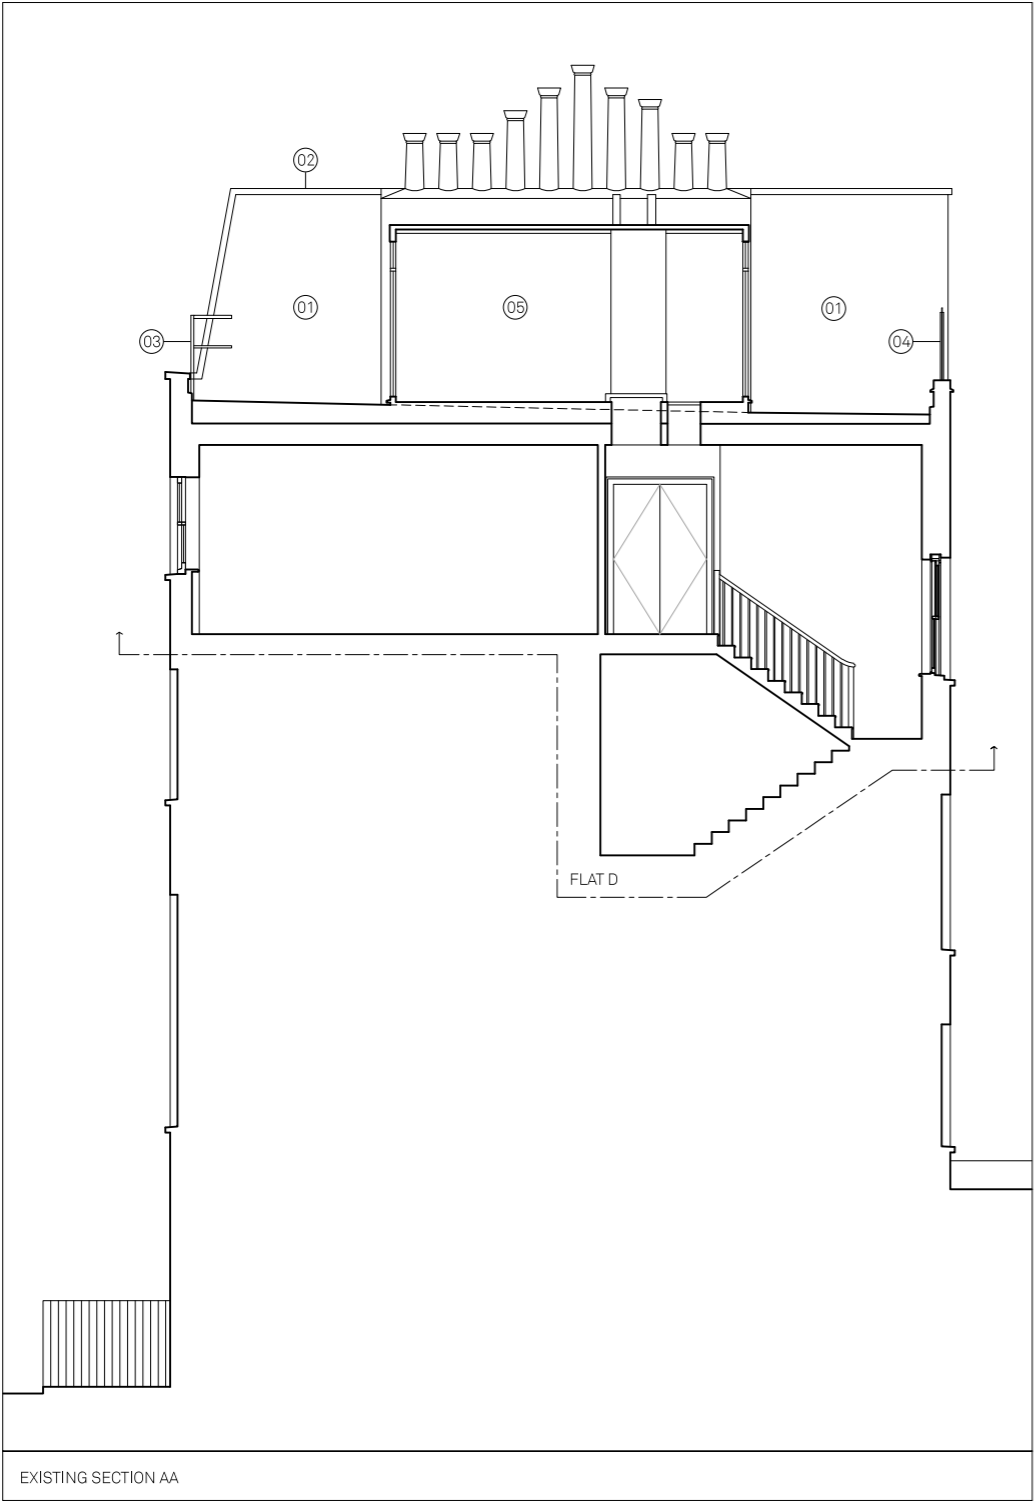

NOTES

DO NOT SCALE

USE FIGURED DIMENSIONS ONLY.

ALL DISCREPANCIES TO BE VERIFIED WITH ARCHITECT PRIOR TO ORDERING OR CONSTRUCTION/EXECUTION.

SETTING OUT

CONFIRM ALL SETTING OUT WITH ARCHITECT PRIOR TO CONSTRUCTION.

KEY

01

EXISTING RENDERED BRICKWORK

02

EXISTING STONE COPING

03

EXISTING POOR QUALITY PAINTED METAL BALUSTRADE

04

EXISTING POOR QUALITY OBSCURED GLASS BALUSTRADE

05

EXISTING POOR QUALITY DOUBLE GLAZED UPVC CONSERVATORY AND PLASTIC GUTTERING

06

EXISTING POOR QUALITY PLASTIC BOILER FLUES

07

EXISTING BITUMEN TILE FLOORING

08

RENDERED BRICKWORK TO MATCH EXISTING

09

STONE COPING TO MATCH EXISTING

10

CHIMNEY POTS TO BE REUSED OR REPLACED TO MATCH EXISTING WHERE REQ.

11

SLATE MANSARD ROOF

12

LEAD DORMER

13

PAINTED TIMBER DOUBLE GLAZED SASH WINDOW

14

TIMBER DOUBLE GLAZED WINDOW/DOOR

15

ZINC CLADDING

16

METAL BOILER FLUE AND SOIL

17

PAINTED METAL BALUSTRADE

18

STONE TILE FLOORING

19

TIMBER STAIR

20

PLASTERBOARD LINING

21

DOUBLE GLAZED ROOFLIGHT

22

SINGLE PLY MEMBRANE FLAT ROOF

23

BRICKWORK TO MATCH EXISTING

A

REV

21.11.18

DATE

REVISED KEY

DESCRIPTION

0 m

5

PROJECT

25D CONWAY STREET

NO 17039

DRAWING

EX PR SECTION AA

NO GA105

STATUS

PLANNING

REVISION A

DATE

21/11/2018



SCALES/PAPER SIZE

1:100/A3

DRAWN/CHECKED

CB/MMK

Architecture
For London
82—84
Clerkenwell Rd
London
EC1M 5RF
020 3637 4236
architecture
forlondon.com

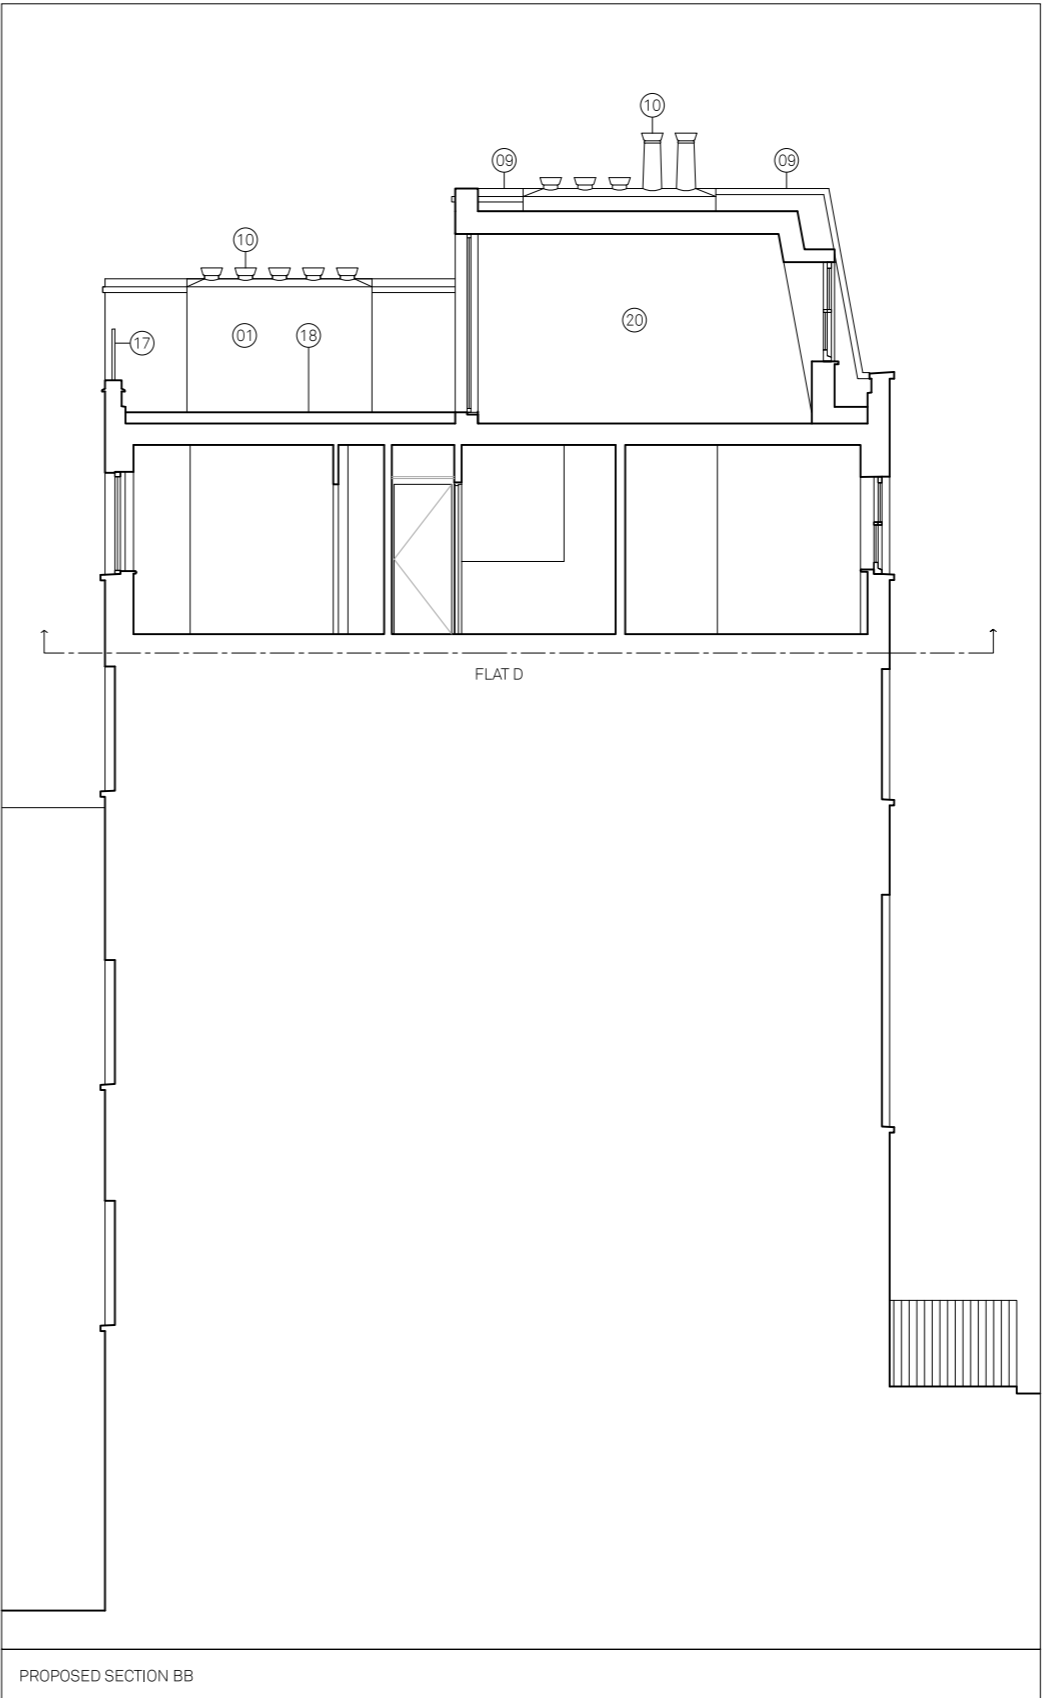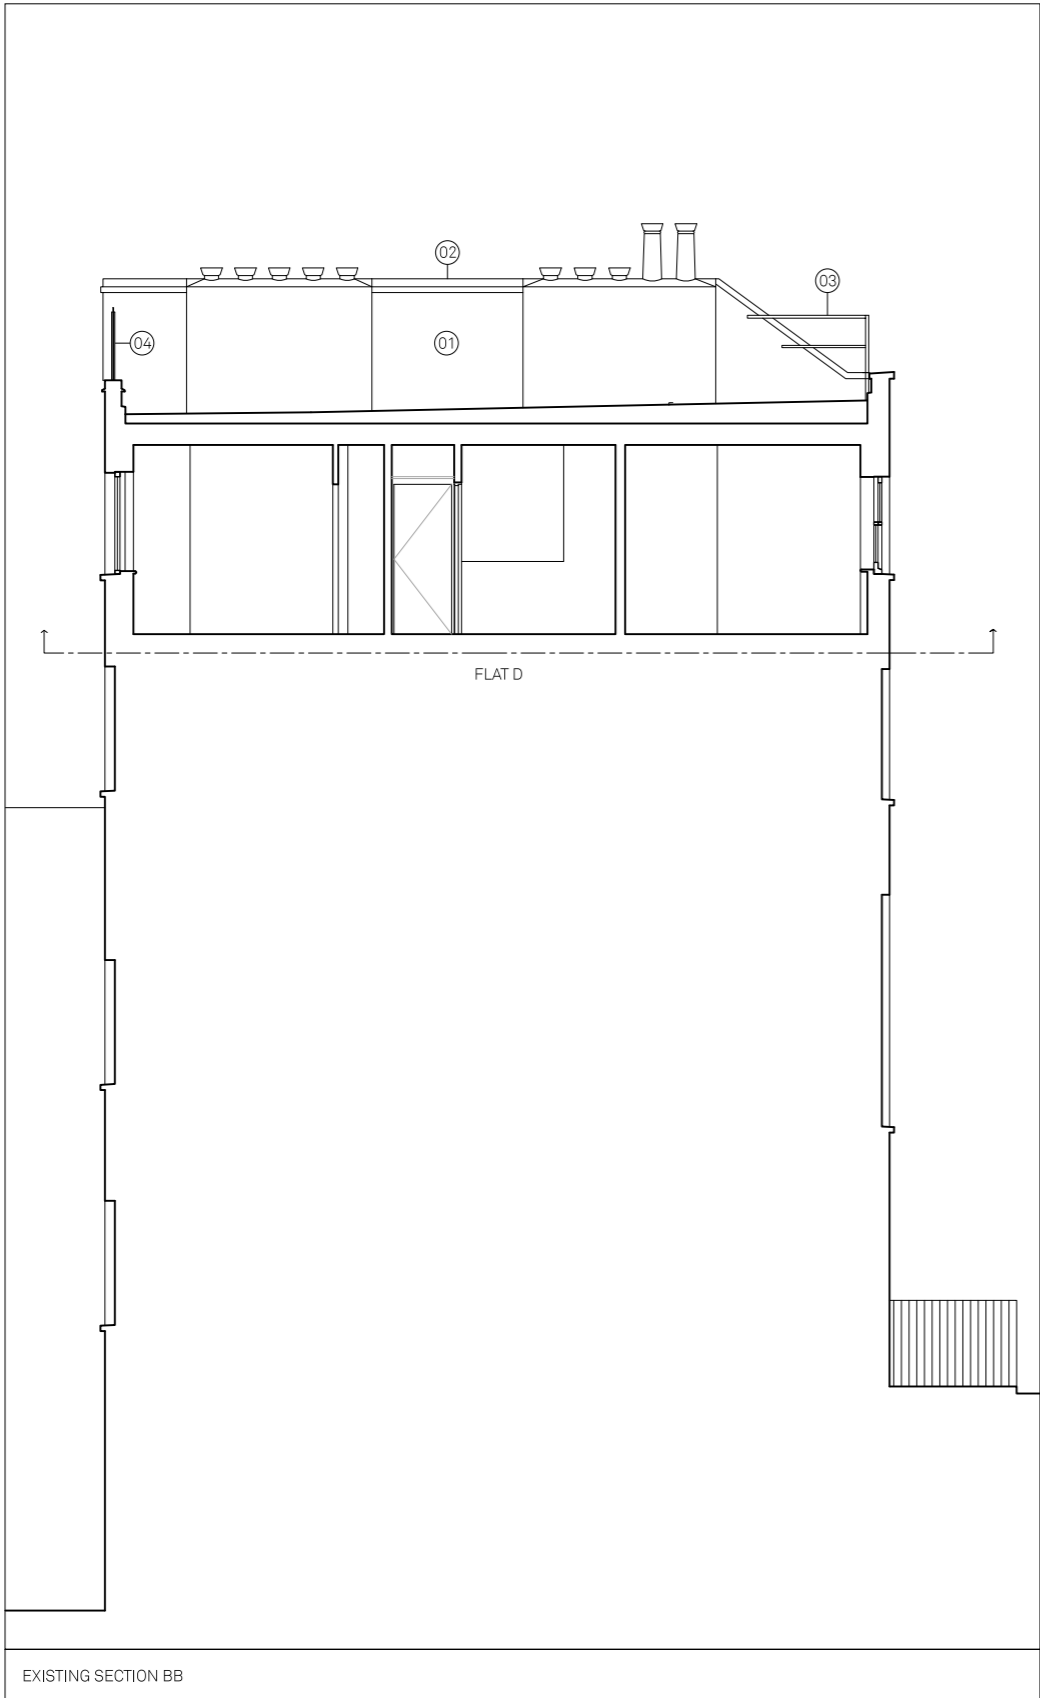

NOTES
DO NOT SCALE
USE FIGURED DIMENSIONS ONLY
ALL DISCREPANCIES TO BE VERIFIED WITH ARCHITECT PRIOR TO ORDERING OR CONSTRUCTION/EXECUTION.

SETTING OUT
CONFIRM ALL SETTING OUT WITH ARCHITECT PRIOR TO CONSTRUCTION.

- KEY
- 01 EXISTING RENDERED BRICKWORK
 - 02 EXISTING STONE COPING
 - 03 EXISTING POOR QUALITY PAINTED METAL BALUSTRADE
 - 04 EXISTING POOR QUALITY OBSCURED GLASS BALUSTRADE
 - 05 EXISTING POOR QUALITY DOUBLE GLAZED UPVC CONSERVATORY AND PLASTIC GUTTERING
 - 06 EXISTING POOR QUALITY PLASTIC BOILER FLUES
 - 07 EXISTING BITUMEN TILE FLOORING
 - 08 RENDERED BRICKWORK TO MATCH EXISTING
 - 09 STONE COPING TO MATCH EXISTING
 - 10 CHIMNEY POTS TO BE REUSED OR REPLACED TO MATCH EXISTING WHERE REQ.
 - 11 SLATE MANSARD ROOF
 - 12 LEAD DORMER
 - 13 PAINTED TIMBER DOUBLE GLAZED SASH WINDOW
 - 14 TIMBER DOUBLE GLAZED WINDOW/DOOR
 - 15 ZINC CLADDING
 - 16 METAL BOILER FLUE AND SOIL
 - 17 PAINTED METAL BALUSTRADE
 - 18 STONE TILE FLOORING
 - 19 TIMBER STAIR
 - 20 PLASTERBOARD LINING
 - 21 DOUBLE GLAZED ROOFLIGHT
 - 22 SINGLE PLY MEMBRANE FLAT ROOF
 - 23 BRICKWORK TO MATCH EXISTING

A	21.11.18	REVISED KEY
REV	DATE	DESCRIPTION
<div><div></div><div>0 m</div><div>5</div></div>		
PROJECT	NO	
25D CONWAY STREET	17039	
DRAWING	NO	
EX PR SECTION BB	GA106	
STATUS	REVISION	
PLANNING	A	
DATE	21/11/2018	
SCALES/PAPER SIZE	1:100/A3	
DRAWN/CHECKED	CB/MMK	

Architecture
For London
82—84
Clerkenwell Rd
London
EC1M 5RF
020 3637 4236
architecture
forlondon.com