




EXISTING SITE PLAN 1:200 @ A1

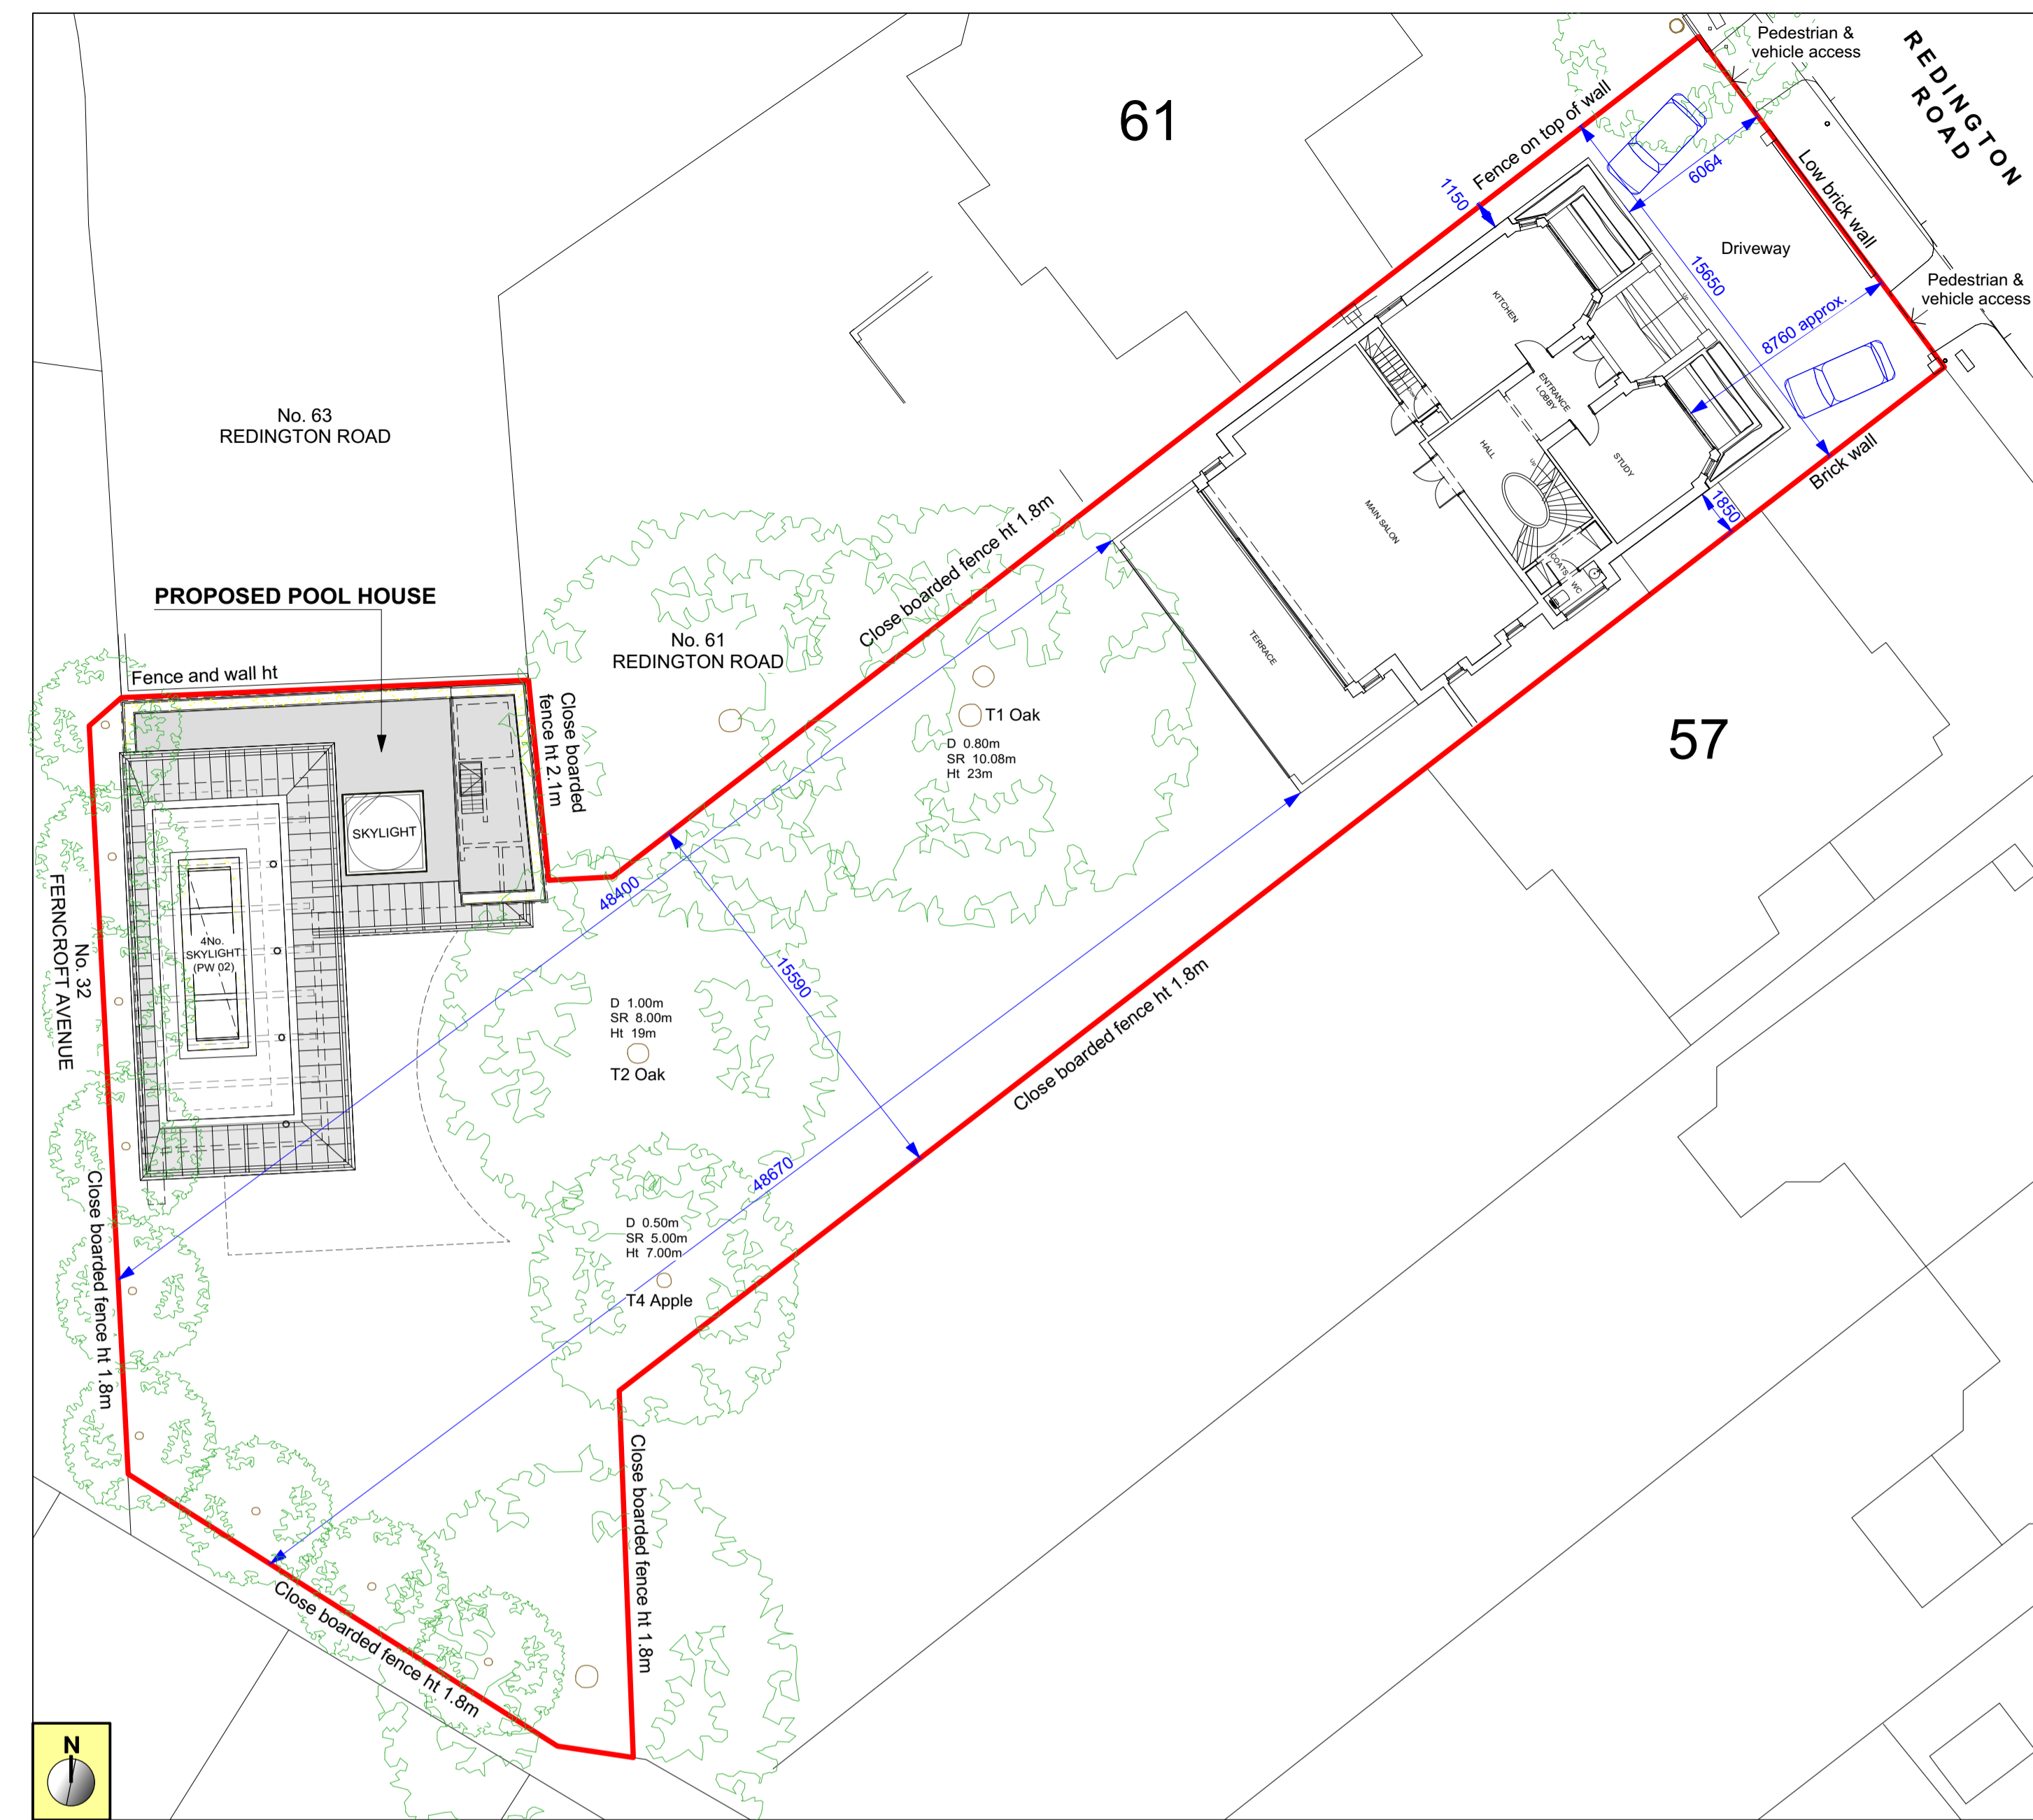

PROPOSED SITE PLAN 1:200 @ A1

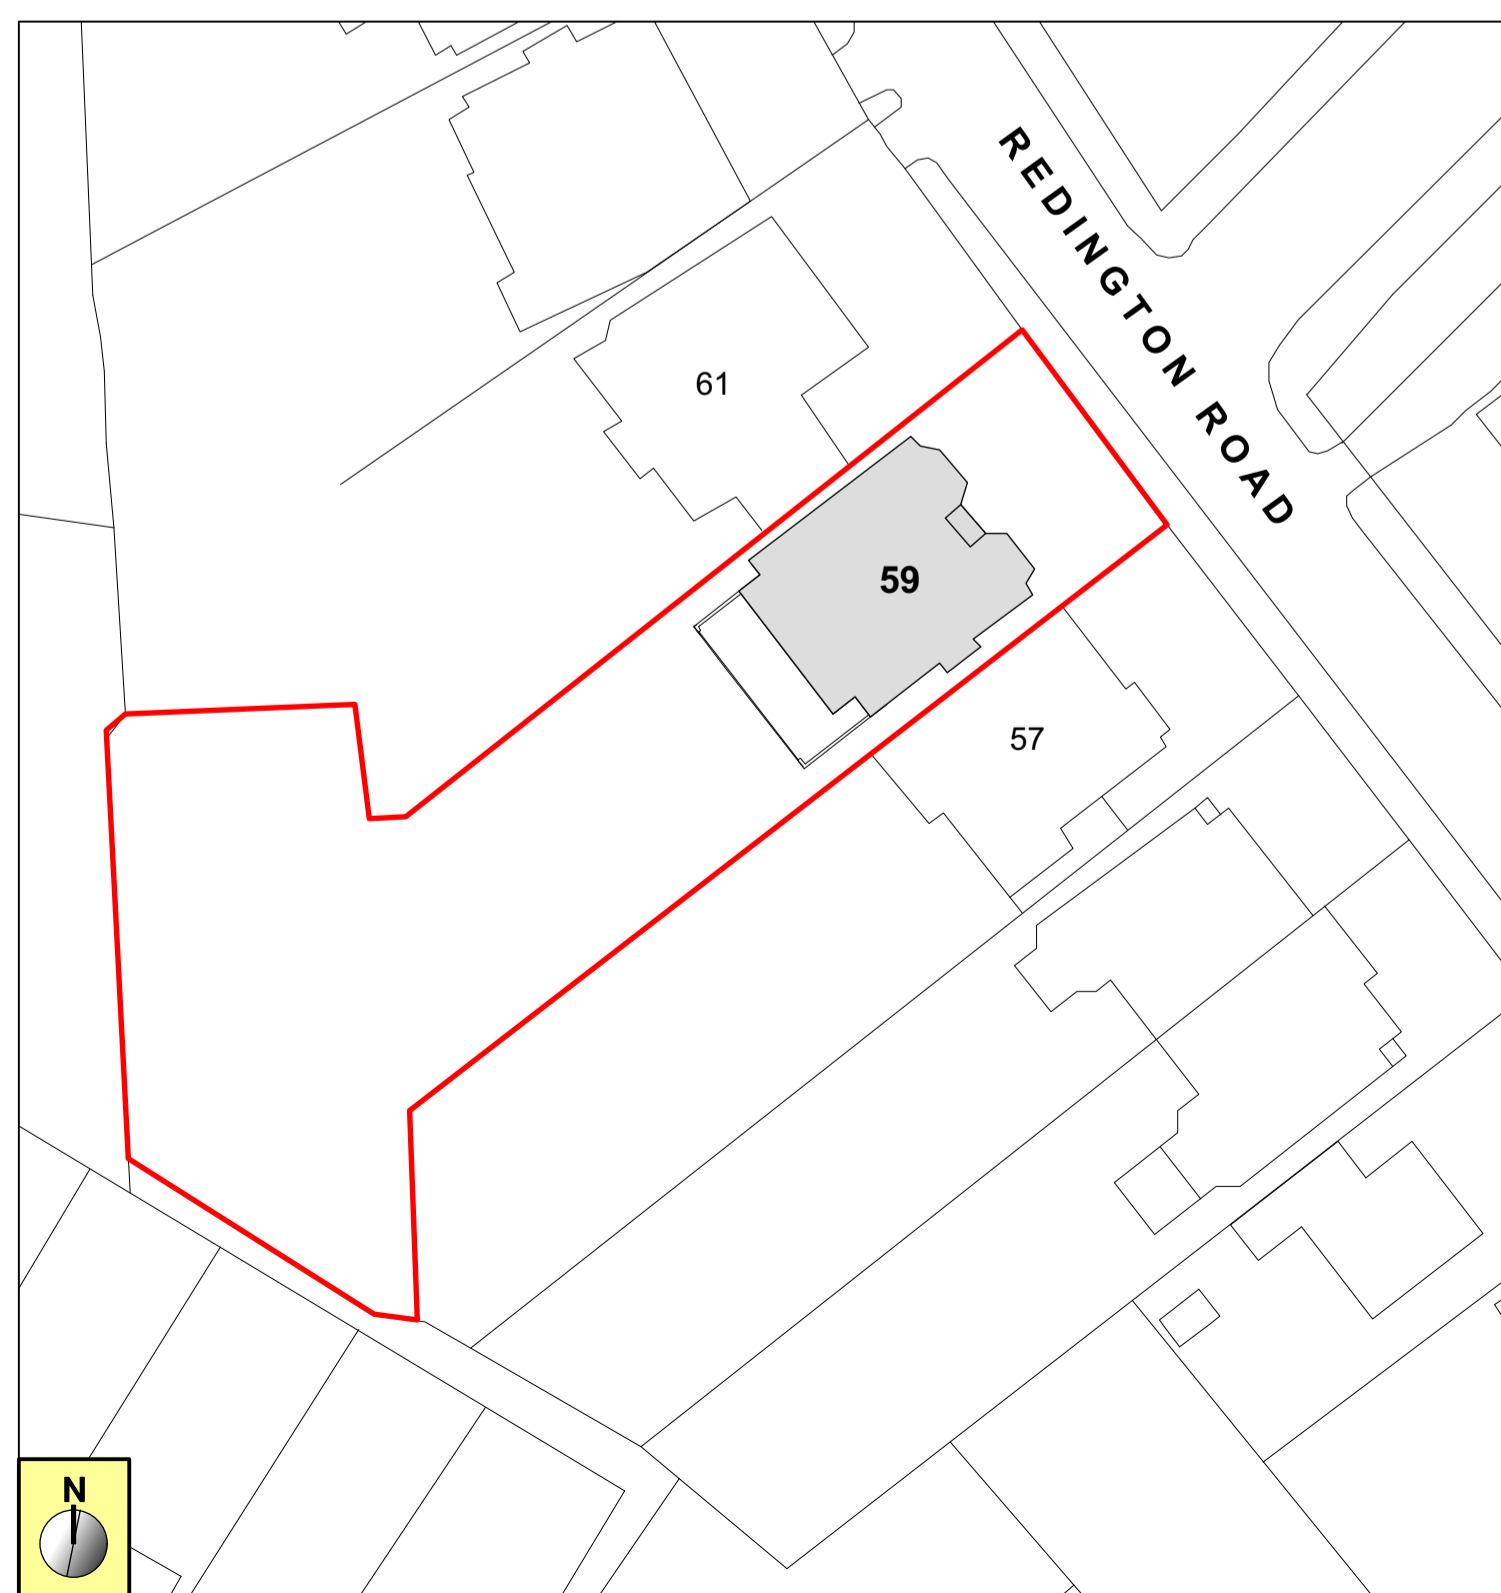

EXISTING BLOCK PLAN 1:500 @ A1

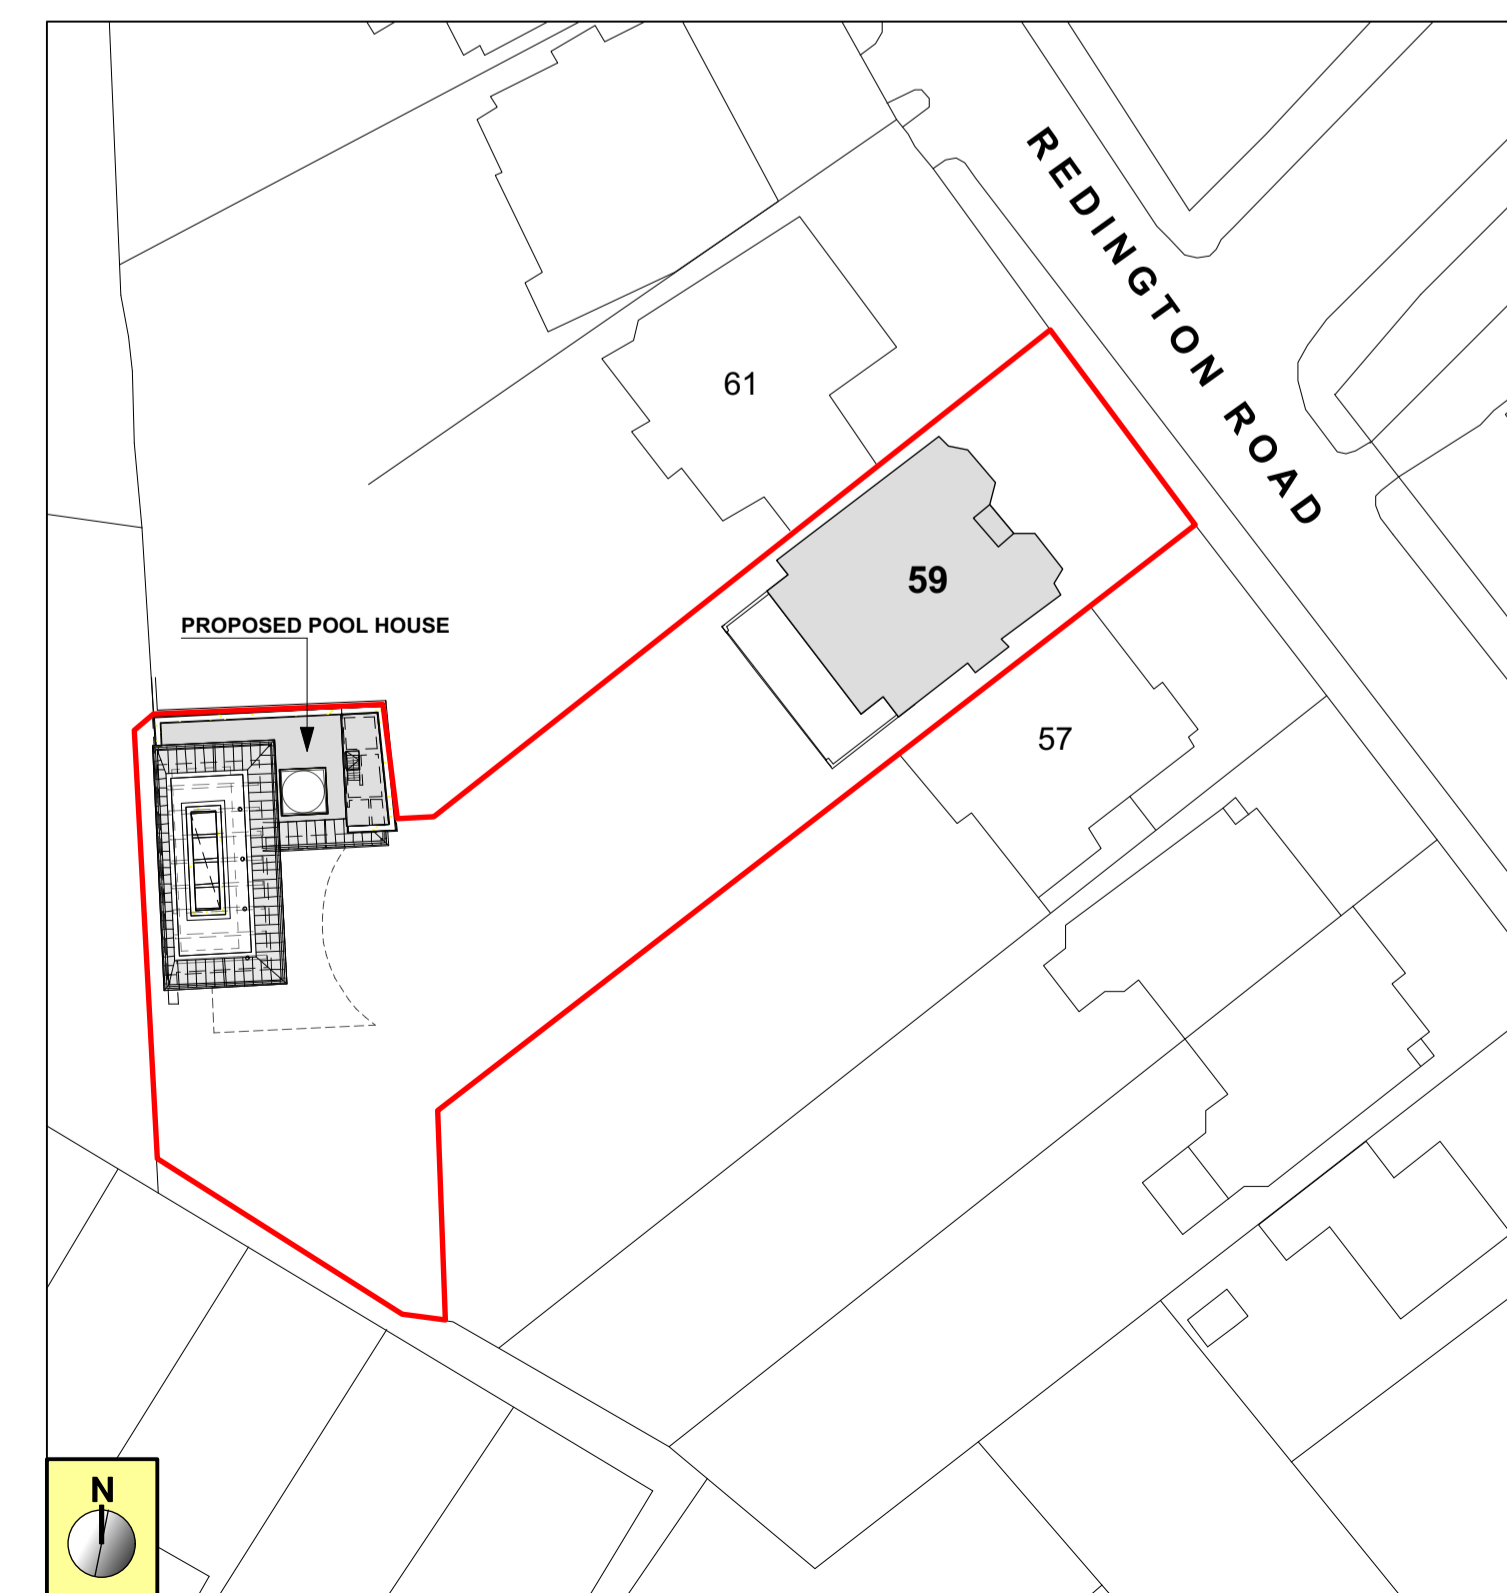

PROPOSED BLOCK PLAN 1:500 @ A1

No.	Date	Issue Notes
		This Drawing is For Design Analysis Only And Must Not Be Scaled For Setting Out Or Any Other Construction Purposes.
		All Dimensions Are To Be Checked On Site By Builder Before Work Commences. Any Discrepancies Between The Drawings And Site Conditions Must Be Reported To The Designer Before Work Commences.
		Any Work Commencing Before Approvals Have Been Granted Is At The Risk Of The Client And The Builder.
		
Unit 5, Sayer House Oxgate Lane London NW2 7JN		
POOL HOUSE AT REAR OF: 59 REDINGTON RD, HAMPSTEAD, LONDON, NW3		
Drawing Title: <b>POOL HOUSE            EXISTING AND PROPOSED SITE            AND BLOCK PLANS</b>		
Telephone	0208 450 5747	Project ID
Drawn By	JS	Scale
Date	AUG 2018	Drawing No.
CAD File Name	59 REDINGTON ROAD	<b>PLPH 01-226-2018</b>