


PROPOSED GROUND FLOOR

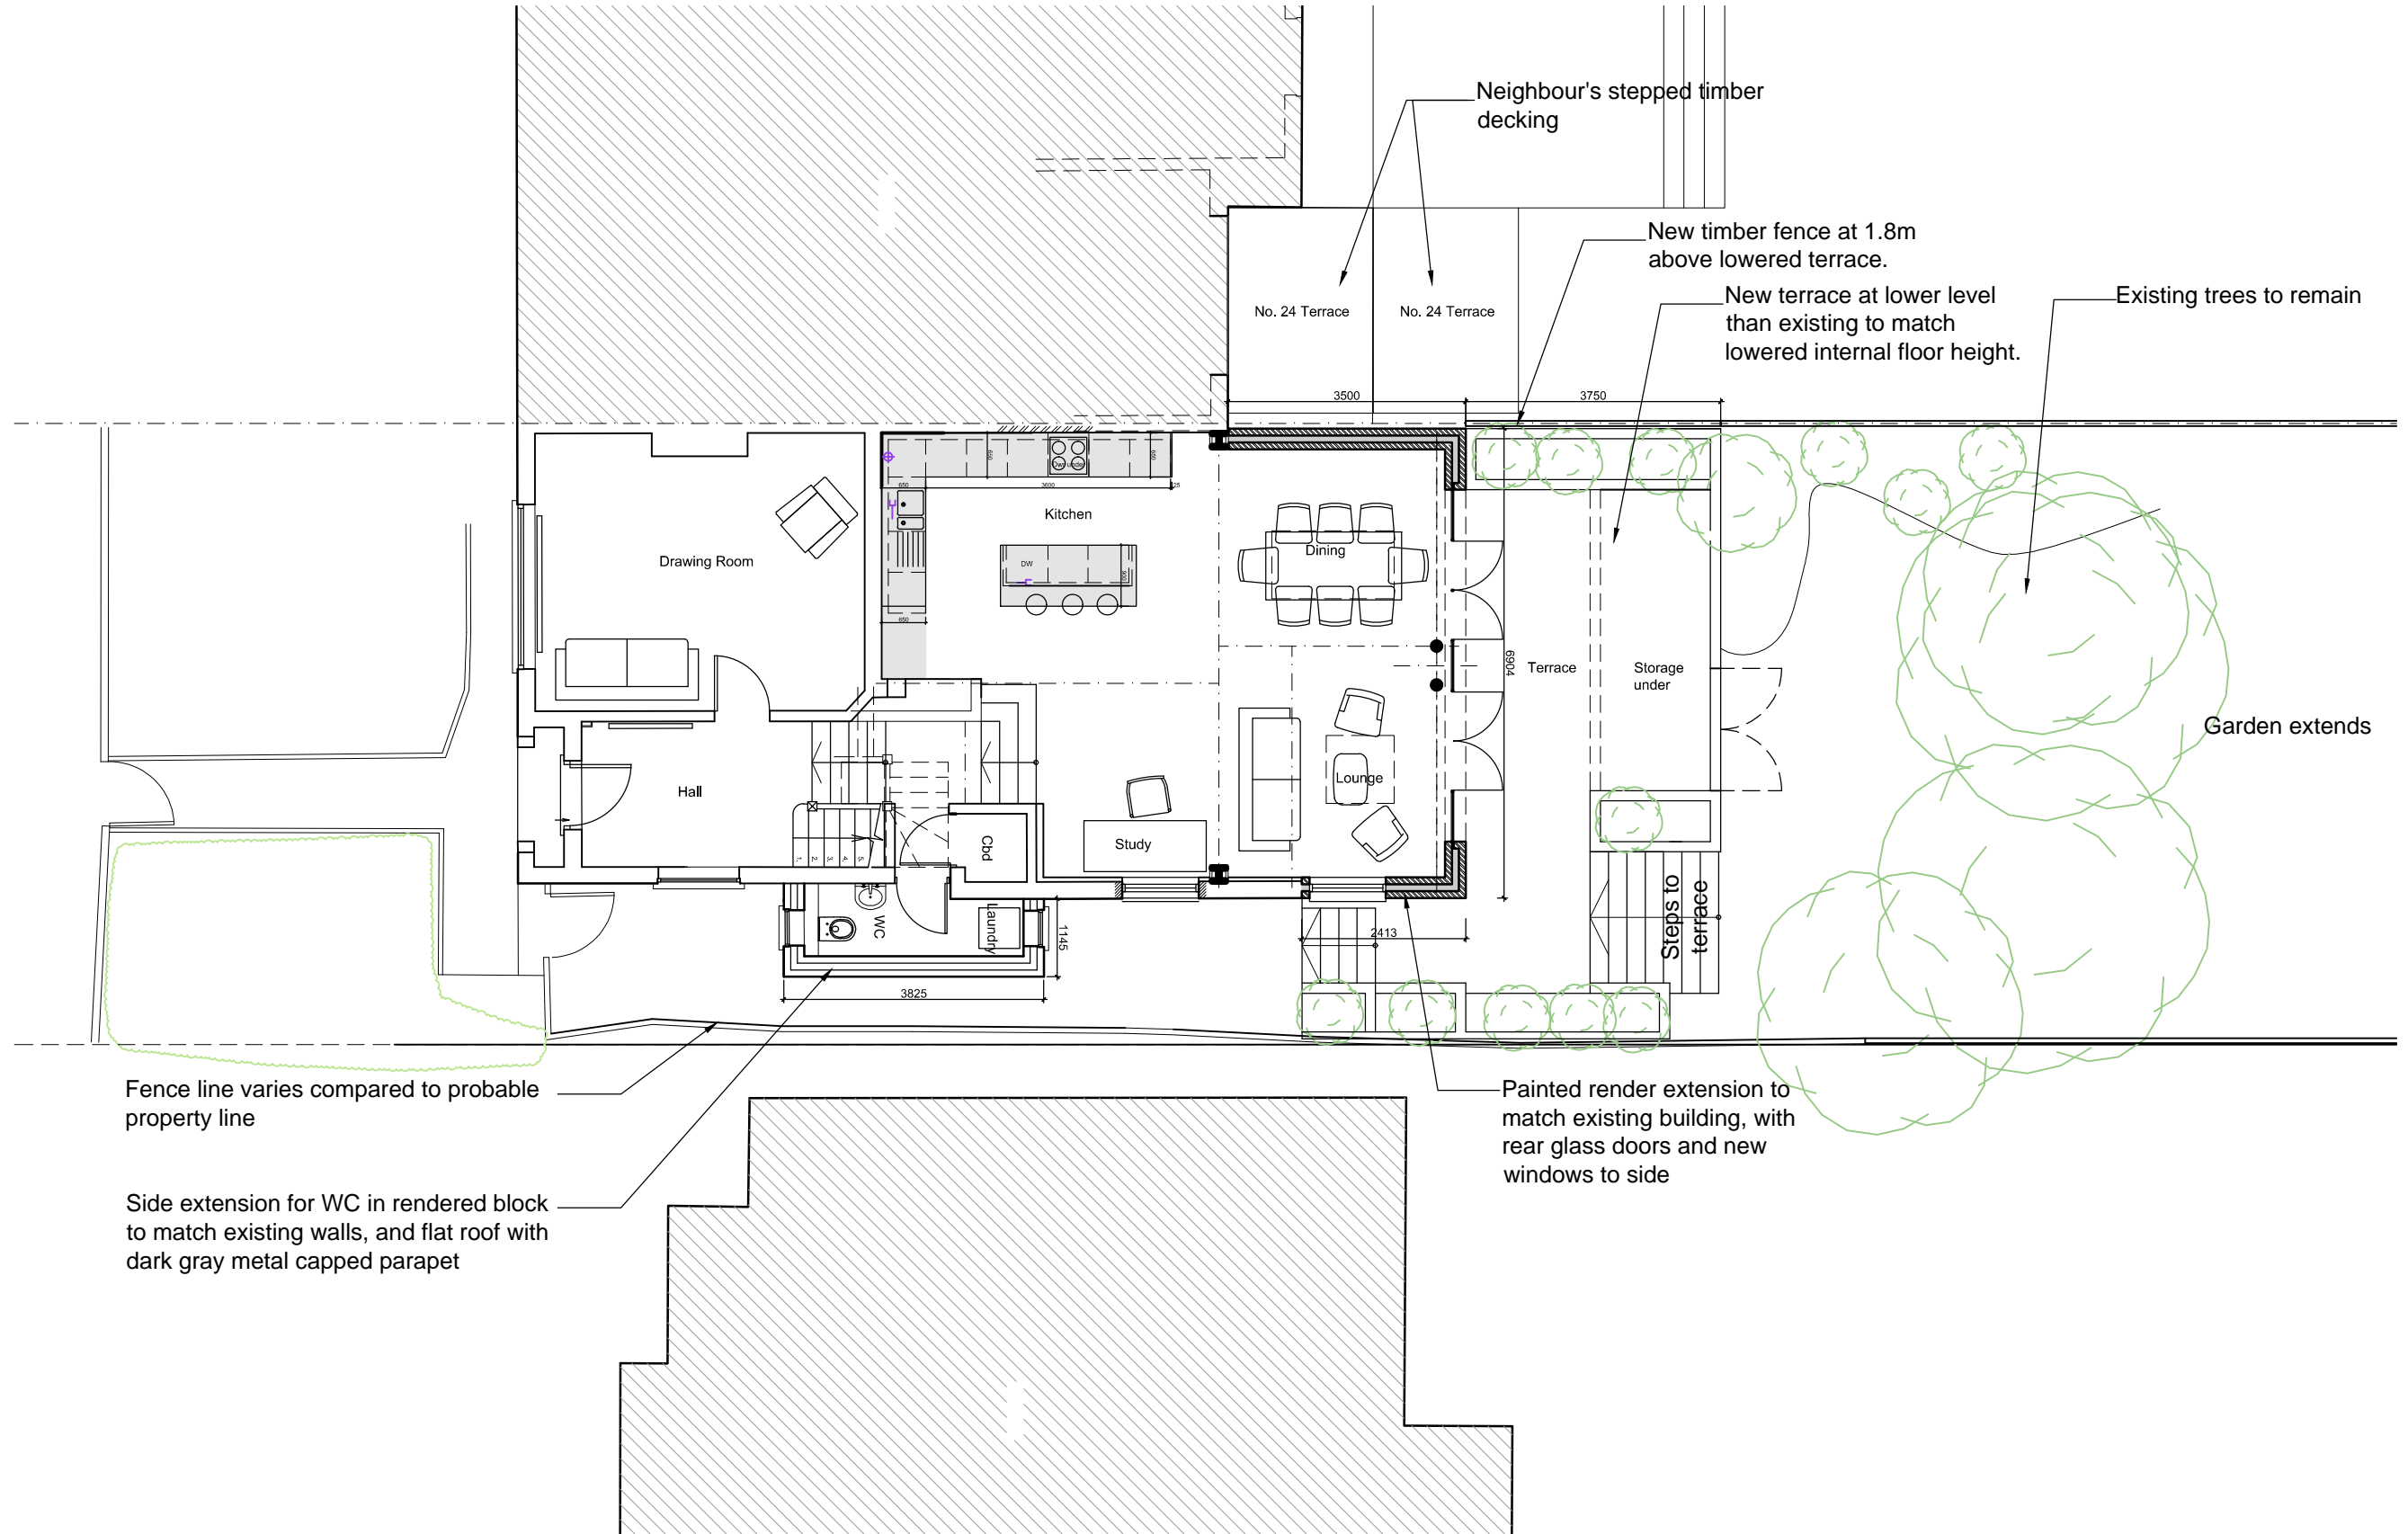

Revisions For Planning A 08.06.18 Side elevation added, Rear gable to match neighbour, storage under patio, B 22.11.18 Neighbours terrace added		Project Drawing 22 Makepeace Avenue GROUND FLOOR PLAN		22A Iliffe Yard London SE17 3QA tel: +44(0)207 703 2270 info@hatarch.co.uk www.hatarch.co.uk
		Scale Date 1:100@A3 Jan 2018	Drawing No Revision 212_GA-01 B	
<small> 1. This drawing and all the designs therein are the sole property of h&d and may not be used without written authorisation. 2. These drawings are not for construction and the contractor must verify all site dimensions and must notify h&d of any discrepancies. 3. Do not scale from this drawing all dimensions shown to be confirmed on site prior to construction 4. All measurements in metric </small>				