

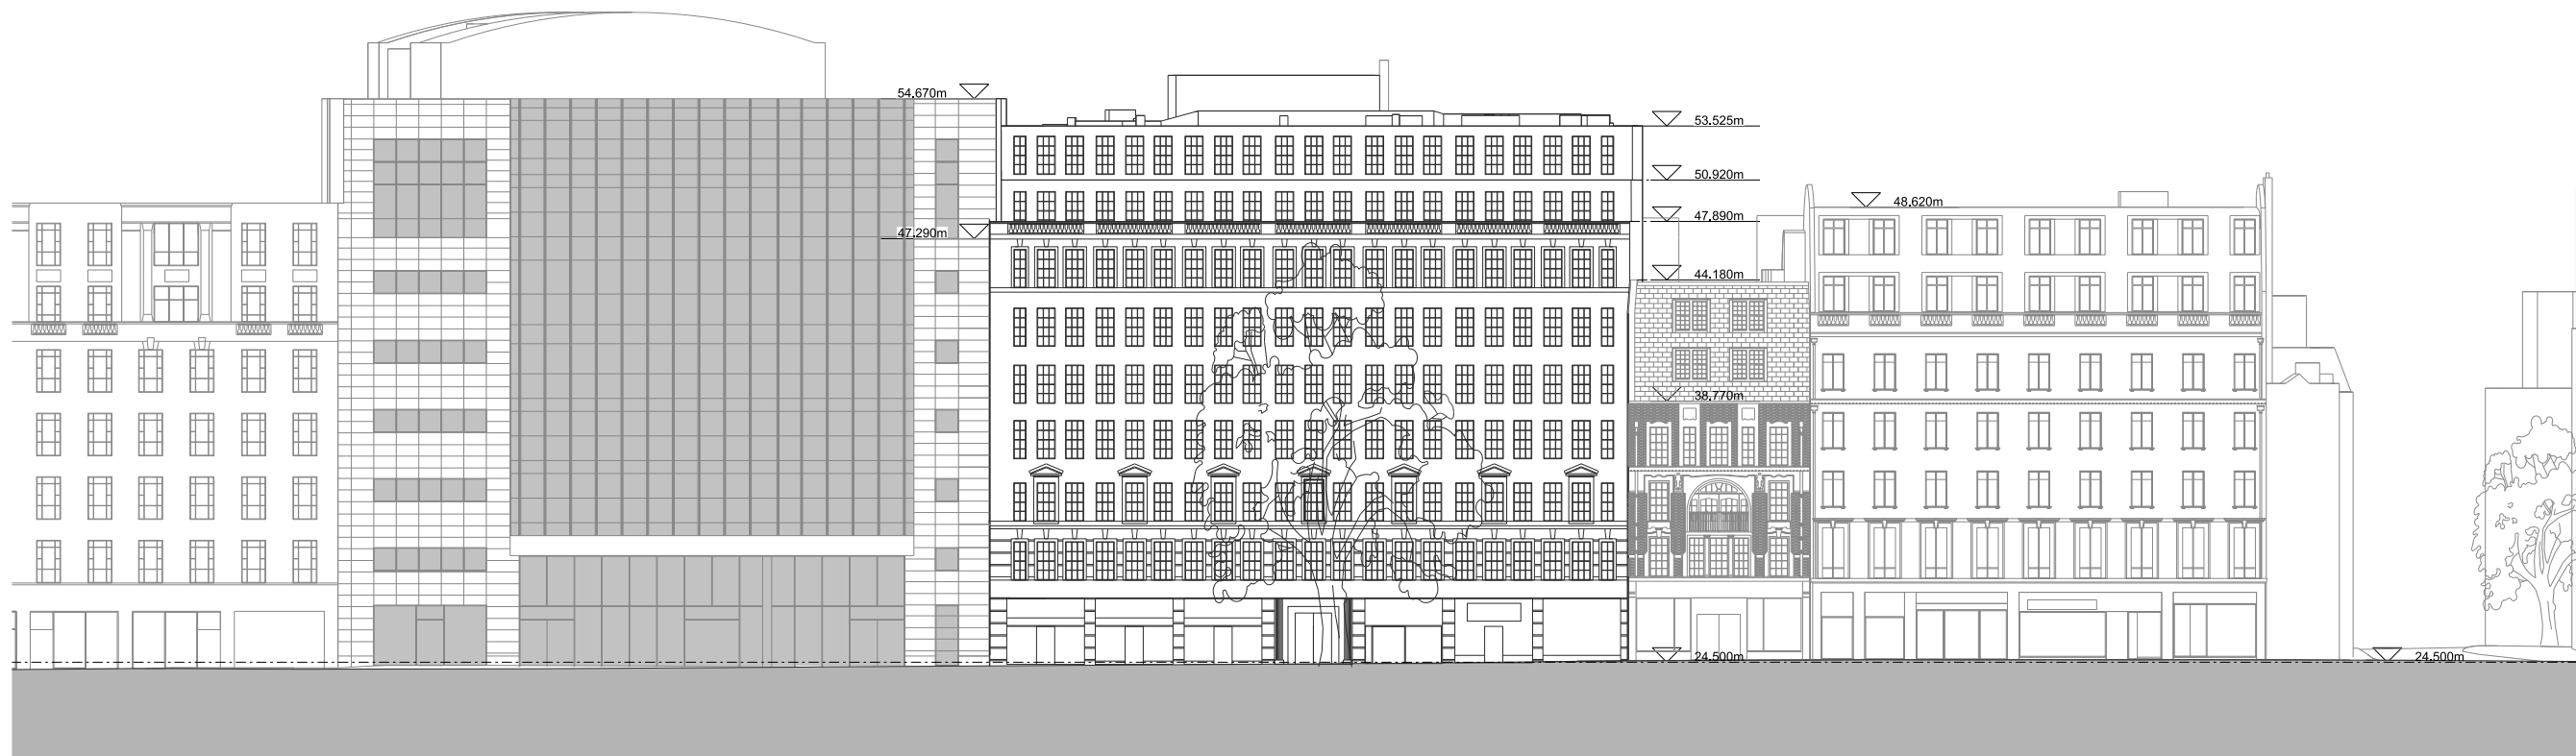


01 NORTH ELEVATION - EXISTING
1:200

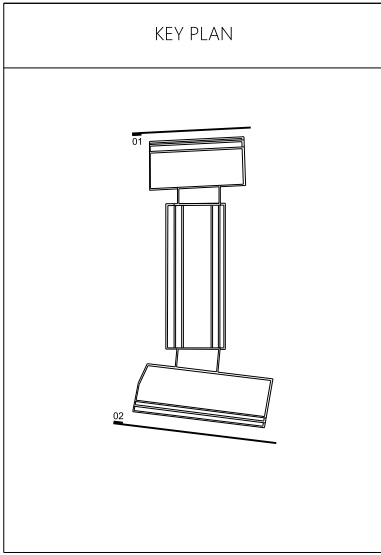

02 SOUTH ELEVATION - EXISTING
1:200

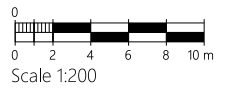

rev	description	date	AL	NG
01	PLANNING SUBMISSION	23/11/2018	AL	NG

Original by: ASTUCP, Designed By: AL, Approved By: NG, Issue Date: 23.11.2018

astudio
The Tower Building, 8th Floor, 11 York Road, London SE1 7NX
T: +44(0)207 401 4100 W: www.astudio.co.uk E-mail: info@astudio.co.uk

Client: **PLATFORM**


Project: **TEMPLAR HOUSE REFURBISHMENT**

Drawing: **NORTH AND SOUTH ELEVATIONS EXISTING**

BM Status: Scale: 1:200
Project number: 17007, Issue status: PLANNING
Drawing number: THR-AST-00-EL-DR-A-GA-0125




01

Disclaimer: This drawing is to be read in conjunction with all related drawings. Do not scale from this drawing. All dimensions must be checked and verified on site before commencing any work or producing shop drawings. The originator should be notified immediately of any discrepancy. This drawing is copyright and remains the property of and Astudio Architecture.

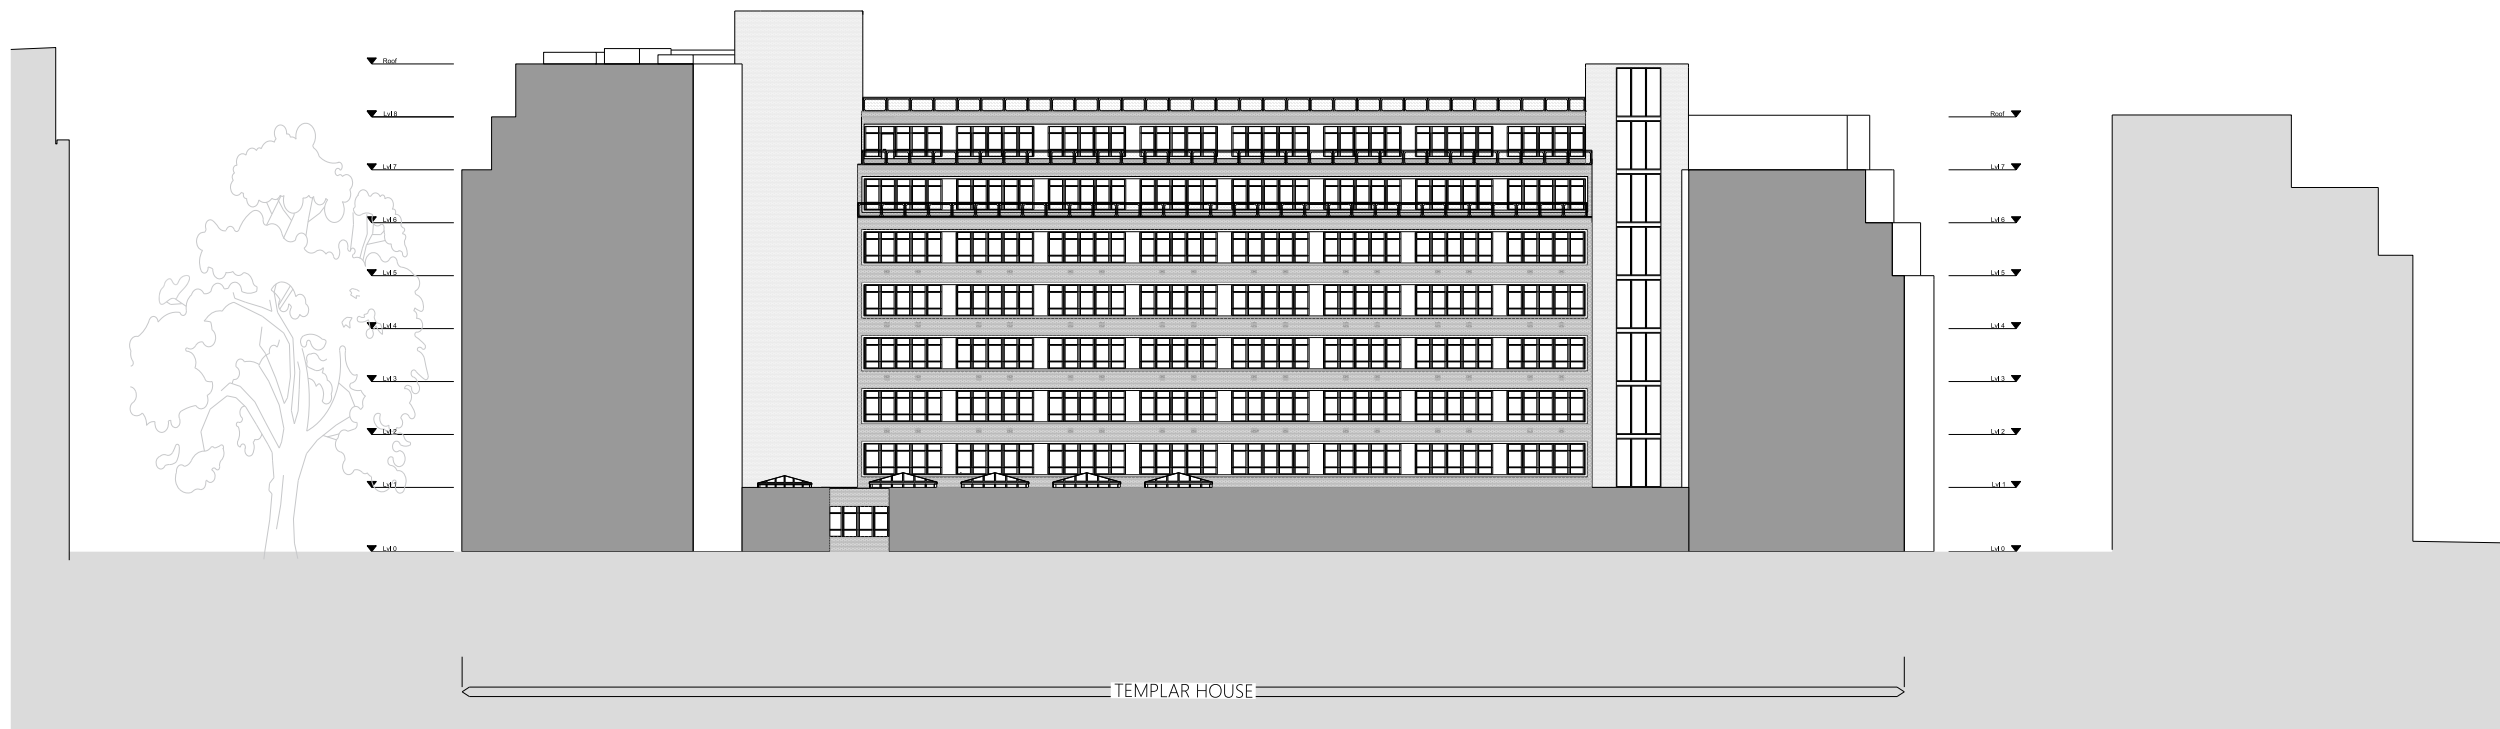

01 EAST ELEVATION - EXISTING
1:200

HIGH HOLBORN TEMPLAR HOUSE EAGLE STREET

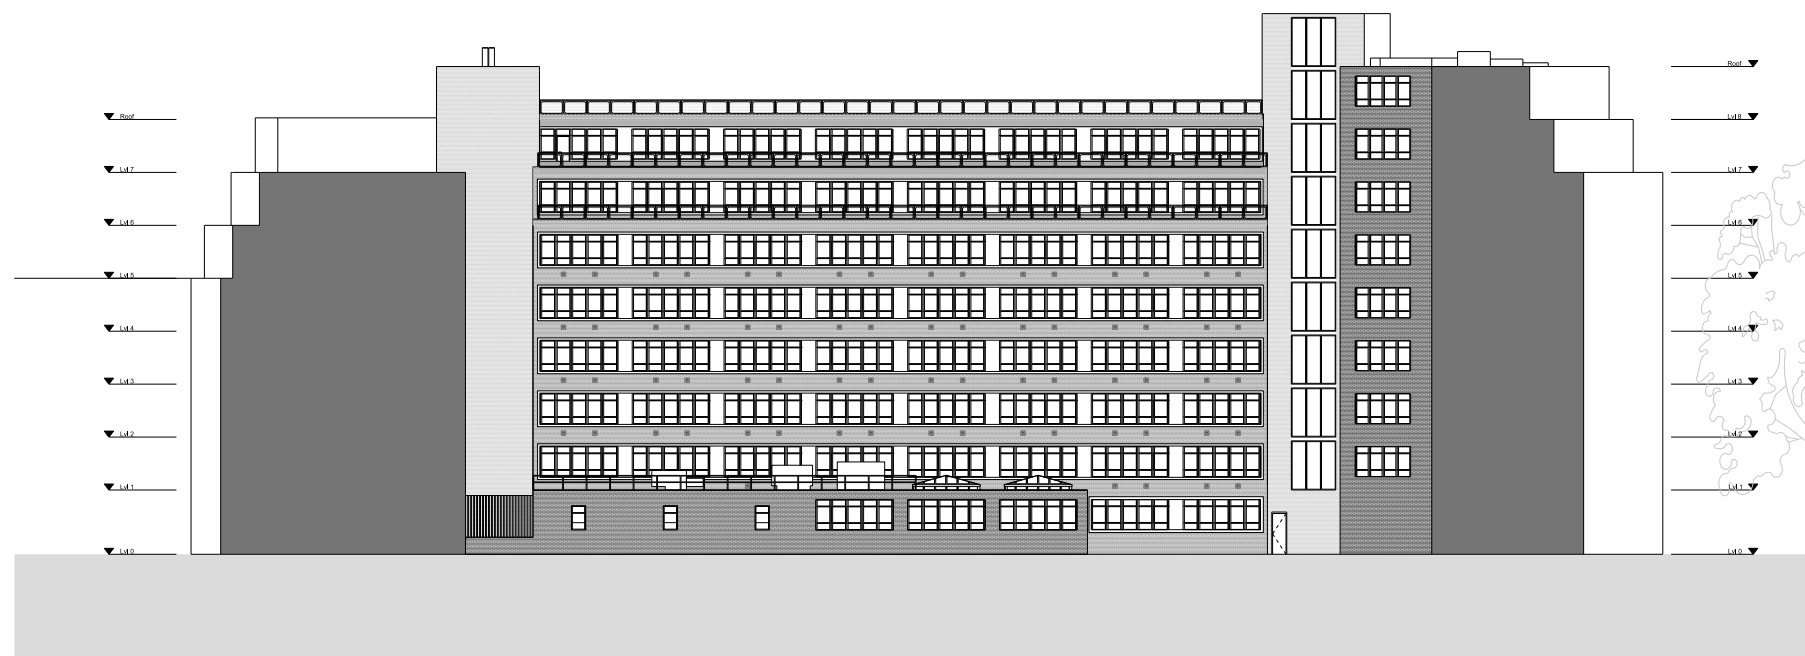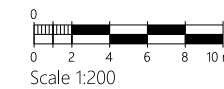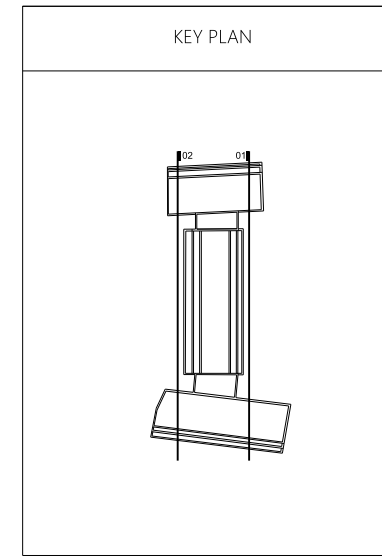

02 WEST ELEVATION - EXISTING
1:200

01	PLANNING SUBMISSION	23.11.2018	AL	NG
rev	description	date	dr	ap
Original by	Designed By	Approved By	Issue Date	
- ASTUDJP	AL	NG	23.11.2018	

astudio
The Tower Building, 8th Floor, 11 York Road, London SE1 7NX
T: +44(0)207 401 4100 W: www.astudio.co.uk E-mail: info@astudio.co.uk

Client
PLATFORM

Project
TEMPLAR HOUSE REFURBISHMENT

Drawing
EAST AND WEST ELEVATIONS
EXISTING



BM Status
Scale
- 1:200

Project number
17007
Issue status
- PLANNING



Drawing number
THR-AST-00-EL-DR-A-GA-0126 01

Disclaimer
This drawing is to be read in conjunction with all related drawings. Do not scale from this drawing. All dimensions must be checked and verified on site before commencing any work or producing shop drawings. The originator should be notified immediately of any discrepancy. This drawing is copyright and remains the property of and Astudio Architecture.

01 SECTION BB - EXISTING
1:200

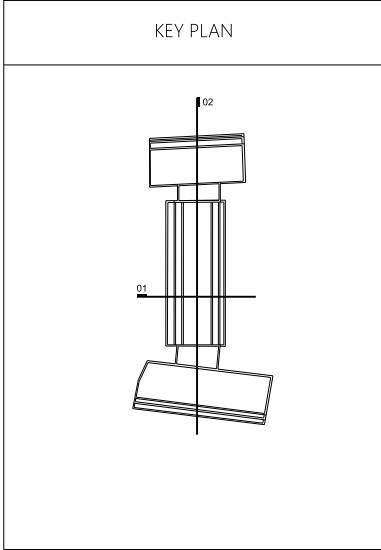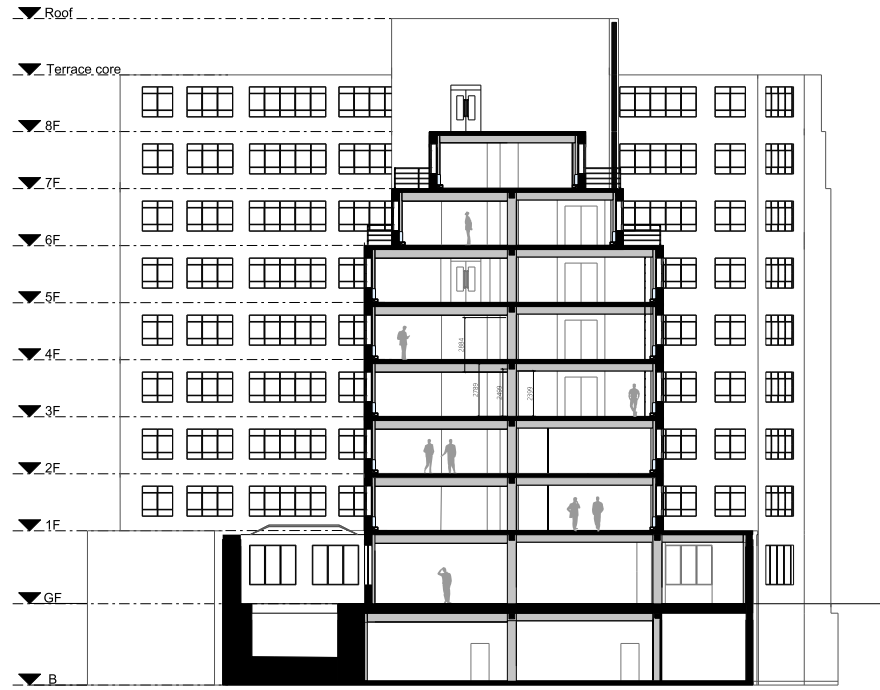

02 SECTION AA - EXISTING
1:200

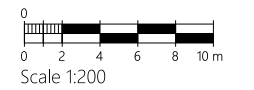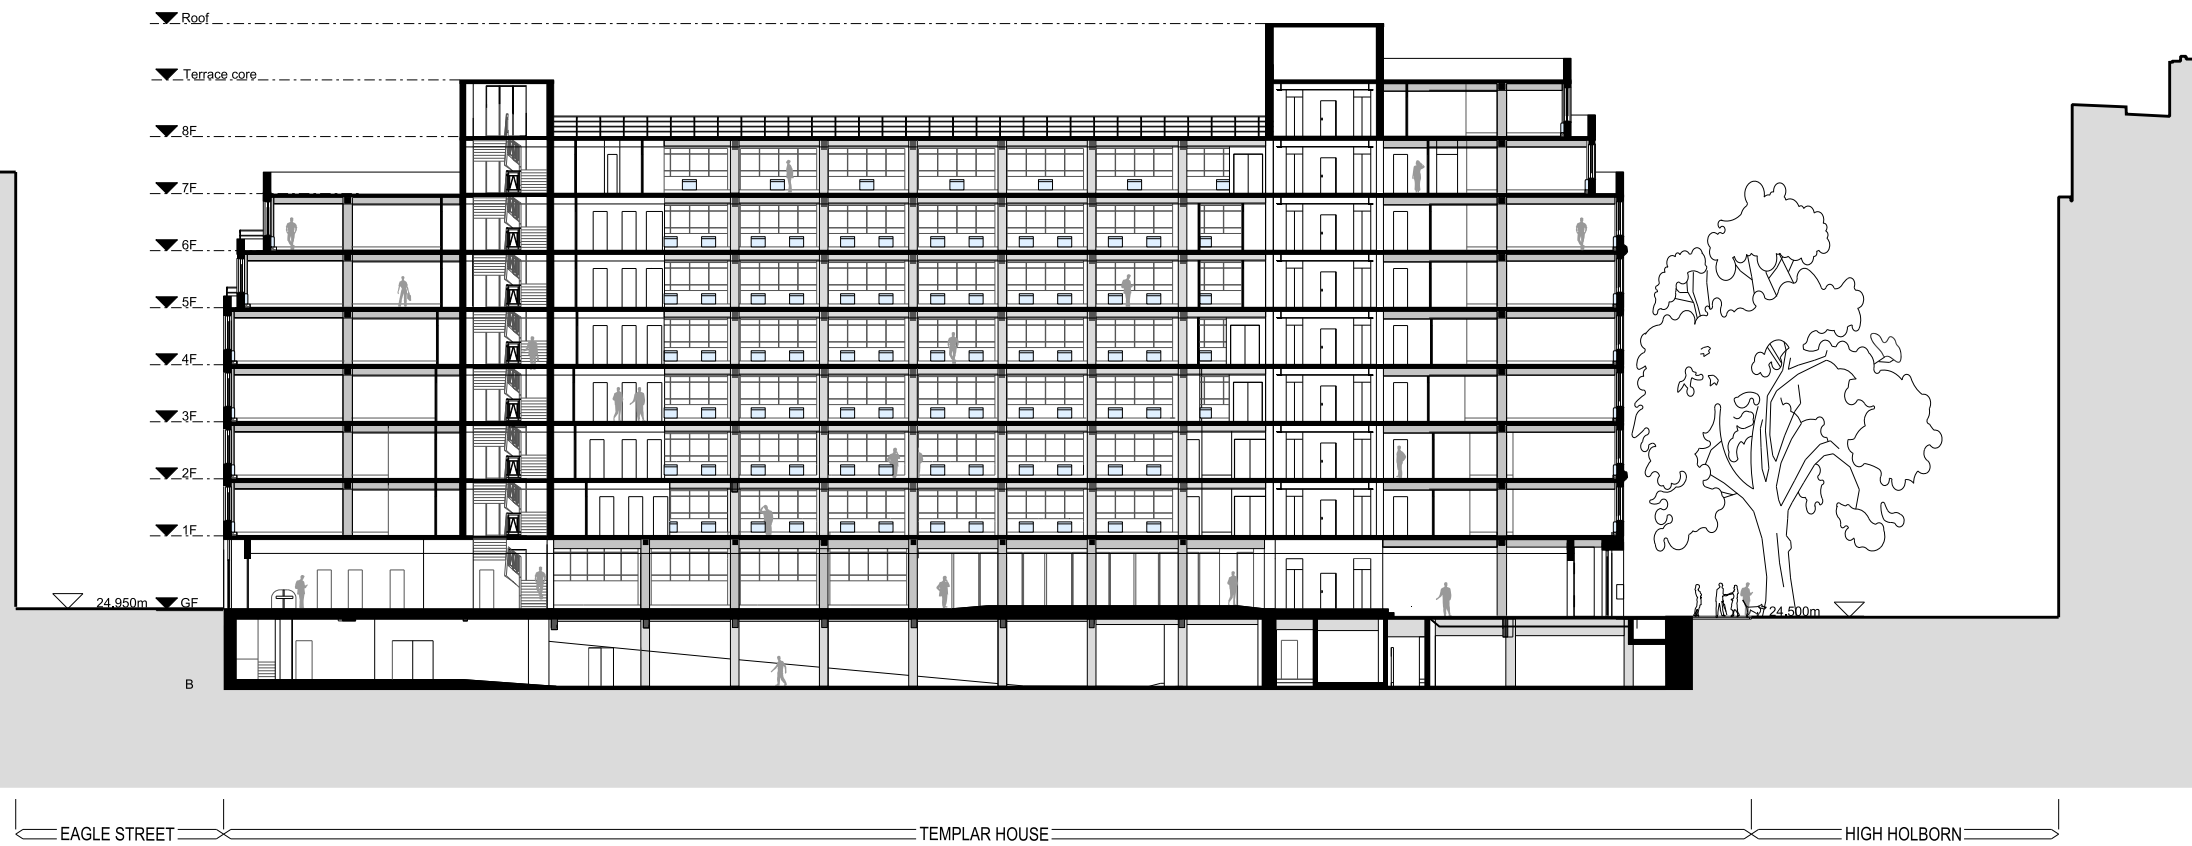

01	PLANNING SUBMISSION	23/11/2018	AL	NG
rev	description	date	dr	ap
Original by	Designed By	Approved By	Issue Date	
- ASTUCP	AL	NG	23.11.2018	

astudio
The Tower Building, 8th Floor, 11 York Road, London SE1 7NX
T: +44(0)207 401 4100 W: www.astudio.co.uk E-mail: info@astudio.co.uk

Client
PLATFORM

Project
TEMPLAR HOUSE REFURBISHMENT

Drawing
SECTION AA AND SECTION BB
EXISTING

BM Status
Scale
- 1:200

Project number
17007
Issue status
- PLANNING



Drawing number
THR-AST-00-SE-DR-A-GA-0130 01

Project
Thr-001 Zone-001 Type-001 Rm-001 Sequence-001

Disclaimer
This drawing is to be read in conjunction with all related drawings. Do not scale from this drawing. All dimensions must be checked and verified on site before commencing any work or producing shop drawings. The originator should be notified immediately of any discrepancy. This drawing is copyright and remains the property of and Astudio Architecture.

A2 Proposed Scheme - GA Set

— SITE BOUNDARY

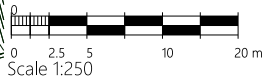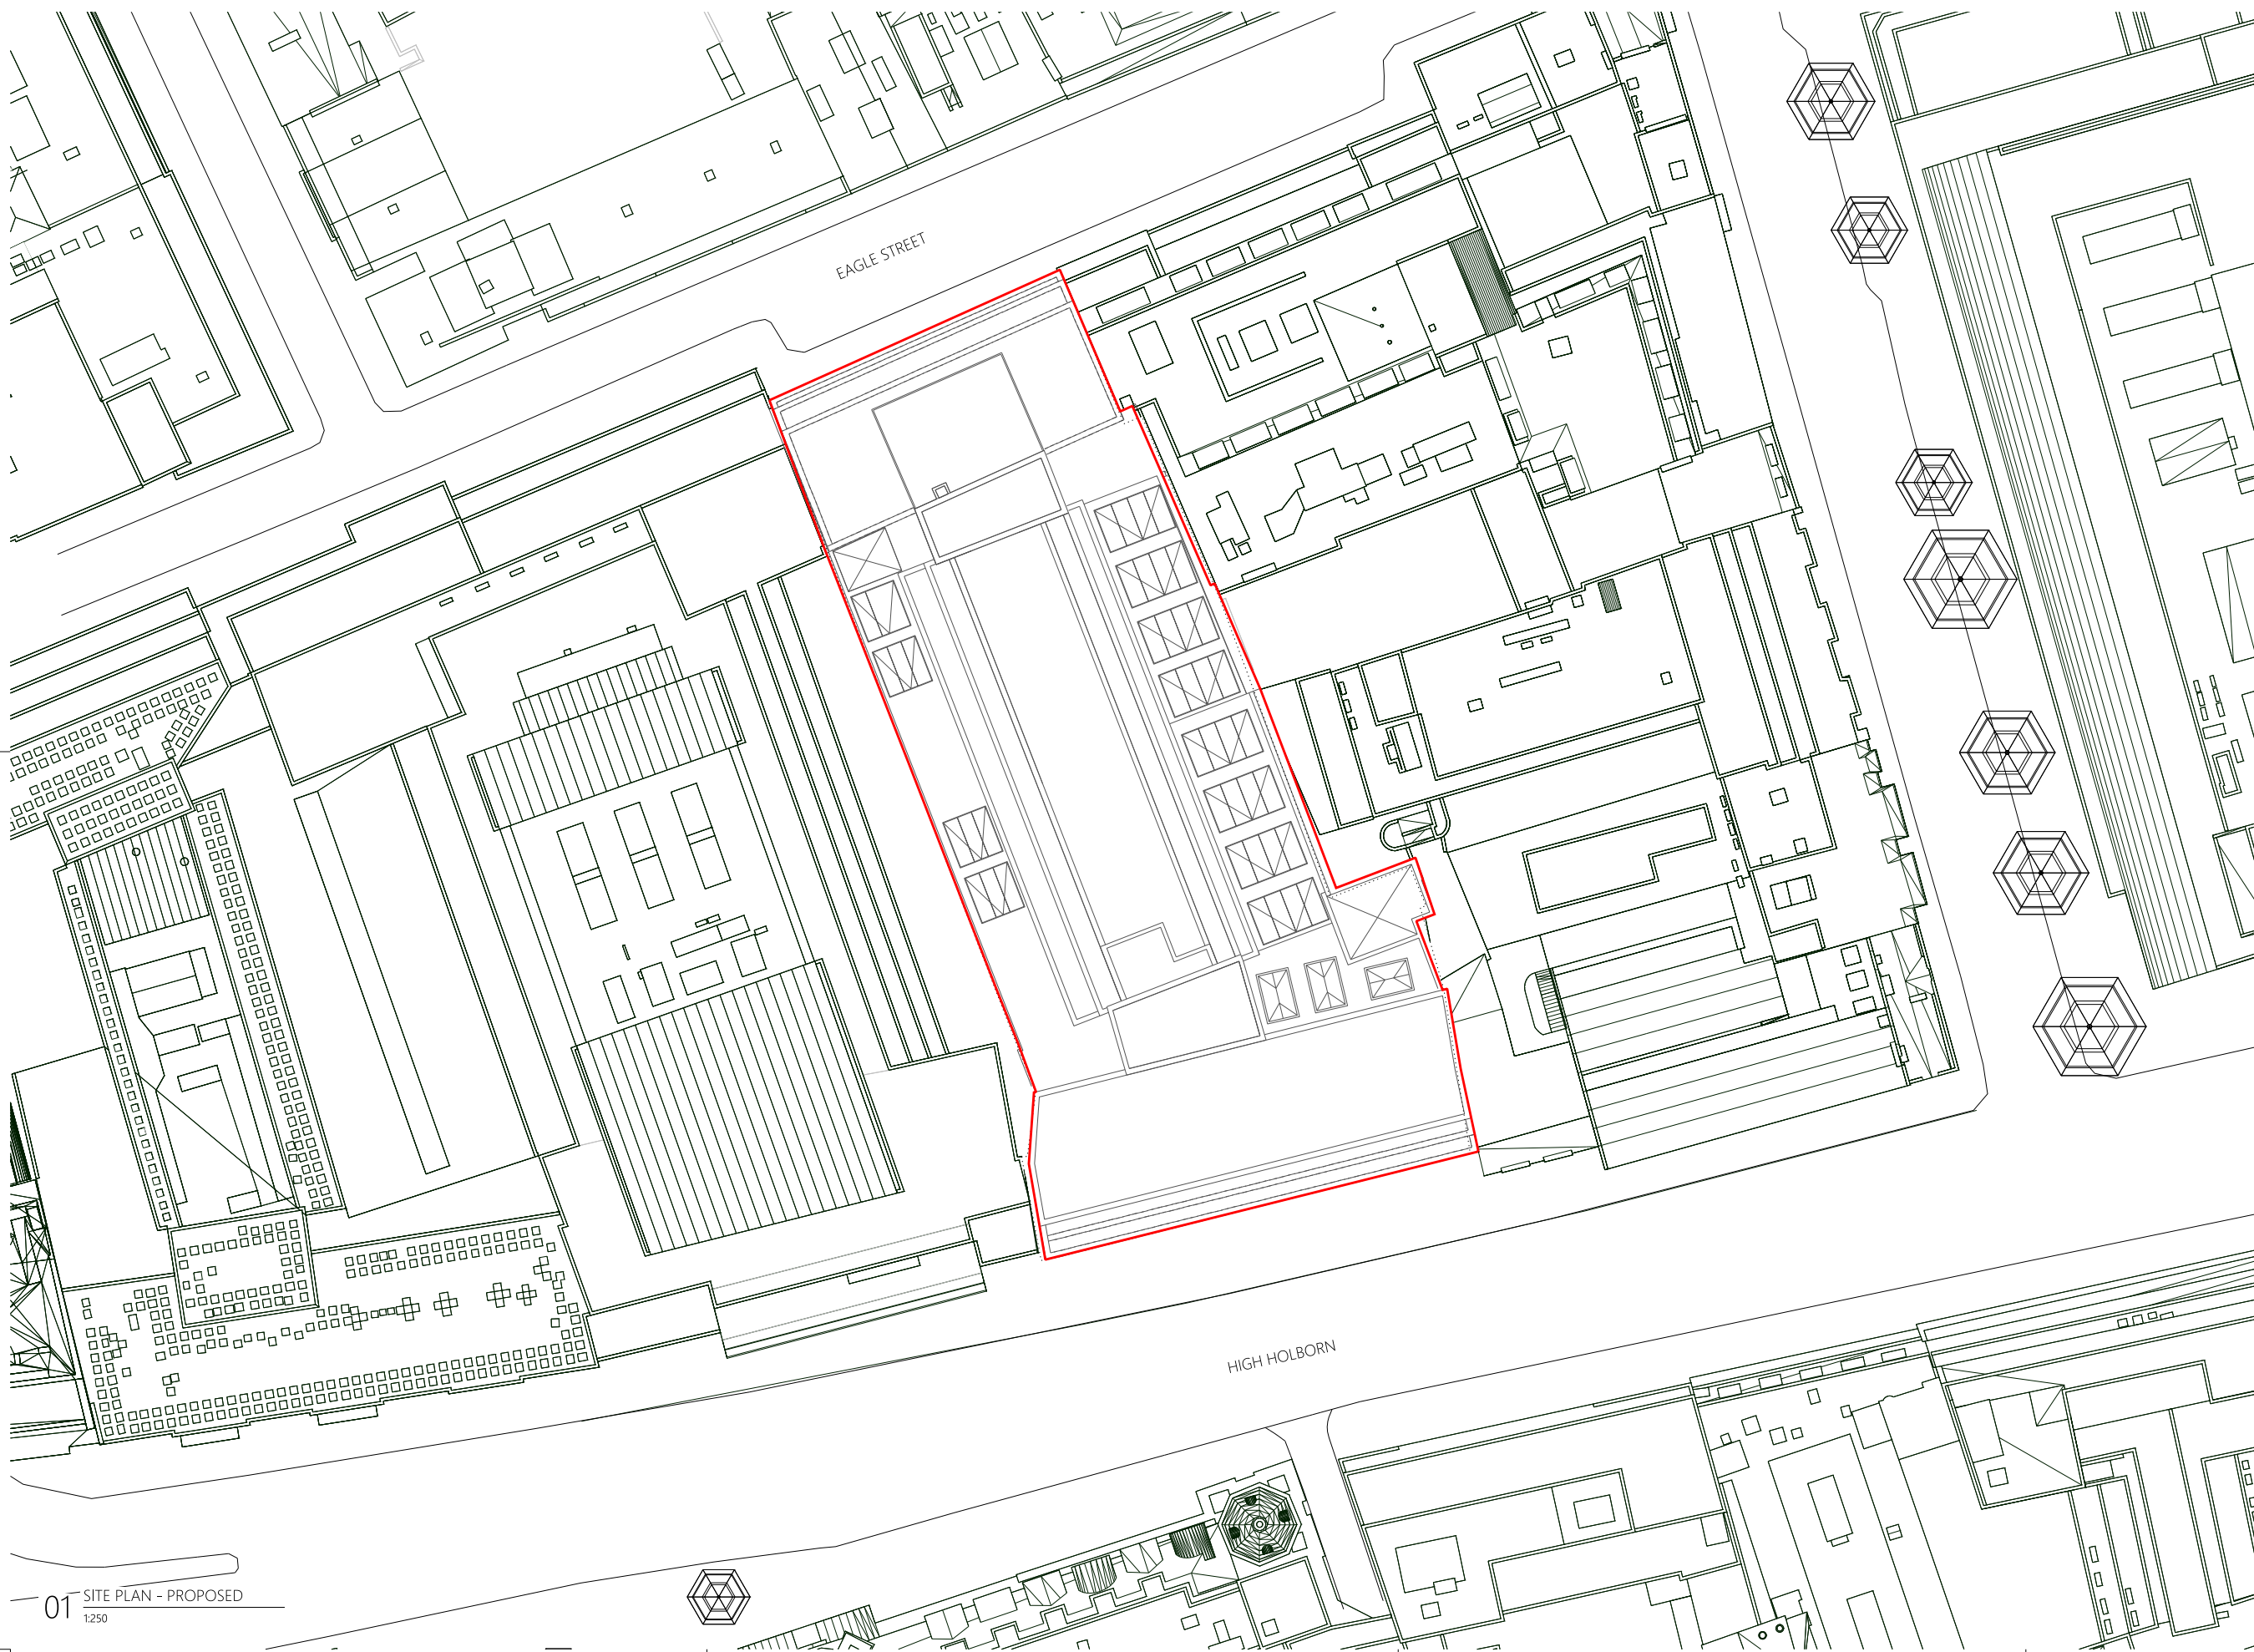



REV	DATE	DESCRIPTION	DR	APP
REV 7		REV 7 DESCRIPTION		
REV 6		REV 6 DESCRIPTION		
REV 5		REV 5 DESCRIPTION		
REV 4		REV 4 DESCRIPTION		
REV 3		REV 3 DESCRIPTION		
REV 2		REV 2 DESCRIPTION		
REV 1		REV 1 DESCRIPTION		

Original by: ORIGINAL BY Designed By: ORIGINAL DRW BY Approved By: ORIGINAL APP BY Issue Date: ORIGINAL DATE

astudio
 The Tower Building, 8th Floor, 11 York Road, London SE1 7NX
 T: +44(0)207 401 4100 W: www.astudio.co.uk E-mail: info@astudio.co.uk

Project	Drawing	Scale	Issue Status
XXXX	DRAWING TITLE DRAWING TITLE LINE 2	-SCALE	-ISSUE STATUS
Project number XXXX	Drawing number		
Project Code XXXXXXXXXXXX	Code3		

Disclaimer: This drawing is to be read in conjunction with all related drawings. Do not scale from this drawing. All dimensions must be checked and verified on site before commencing any work or producing shop drawings. The originator should be notified immediately of any discrepancy. This drawing is copyright and remains the property of and Astudio Architecture.

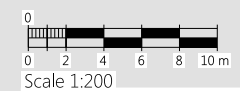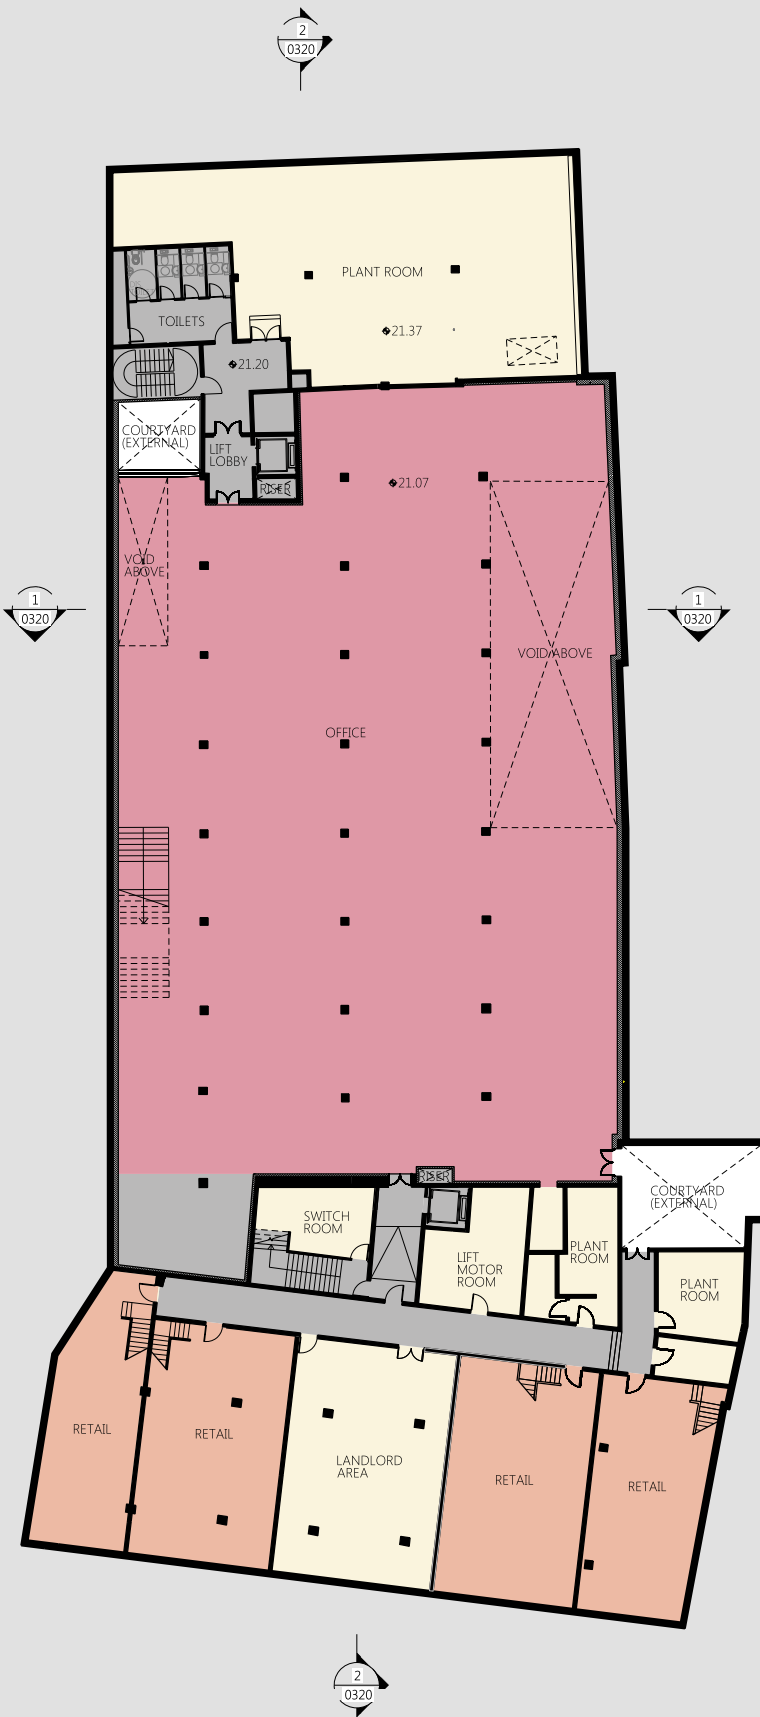

01	PLANNING SUBMISSION	23/11/2018	AL	NG
rev	description	date	dr	ap
Original by	Designed By	Approved By	Issue Date	
ASTUDIO	AL	NG	23.11.2018	

astudio
 The Tower Building, 8th Floor, 11 York Road, London SE1 7YX
 T: +44(0)207 401 4100 W: www.astudio.co.uk E-mail: info@astudio.co.uk

Client
PLATFORM

Project
TEMPLAR HOUSE REFURBISHMENT

Drawing
BASEMENT FLOOR PLAN PROPOSED

BIM Status
 Scale
 - 1:200


Project number
 17007

Drawing number
 THR-AST-00-B1-DR-A-GA-0200

Issue status
 - PLANNING

01

Disclaimer
 This drawing is to be read in conjunction with all related drawings. Do not scale from this drawing. All dimensions must be checked and verified on site before commencing any work or producing shop drawings. The originator should be notified immediately of any discrepancy. This drawing is copyright and remains the property of and Astudio Architecture.

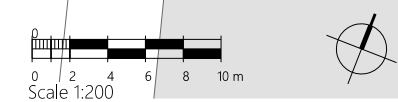

Revisions		23/11/2018	AL	NG
rev	description	date	by	ap
01	PLANNING SUBMISSION			

Original by: ASTUDIO
 Designed by: AL
 Approved by: NG
 Issue Date: 23/11/2018

astudio
 The Tower Building, 8th Floor, 11 York Road, London SE1 7NX
 T: +44(0)207 401 4100 W: www.astudio.co.uk E-mail: info@astudio.co.uk

Client: **PLATFORM**



Project: **TEMPLAR HOUSE REFURBISHMENT**

Drawing: **GROUND FLOOR PLAN PROPOSED**

BIM Status: Scale: 1:200
 Issue status: PLANNING

Project number: 17007
 Drawing number: THR-AST-00-00 DR-A-GA-0201 01

This drawing is to be read in conjunction with all related drawings. Do not scale from this drawing. All dimensions must be checked and verified on site before commencing any work or producing shop drawings. The originator should be notified immediately of any discrepancy. This drawing is copyright and remains the property of and Astudio Architecture.

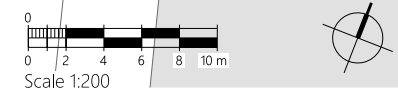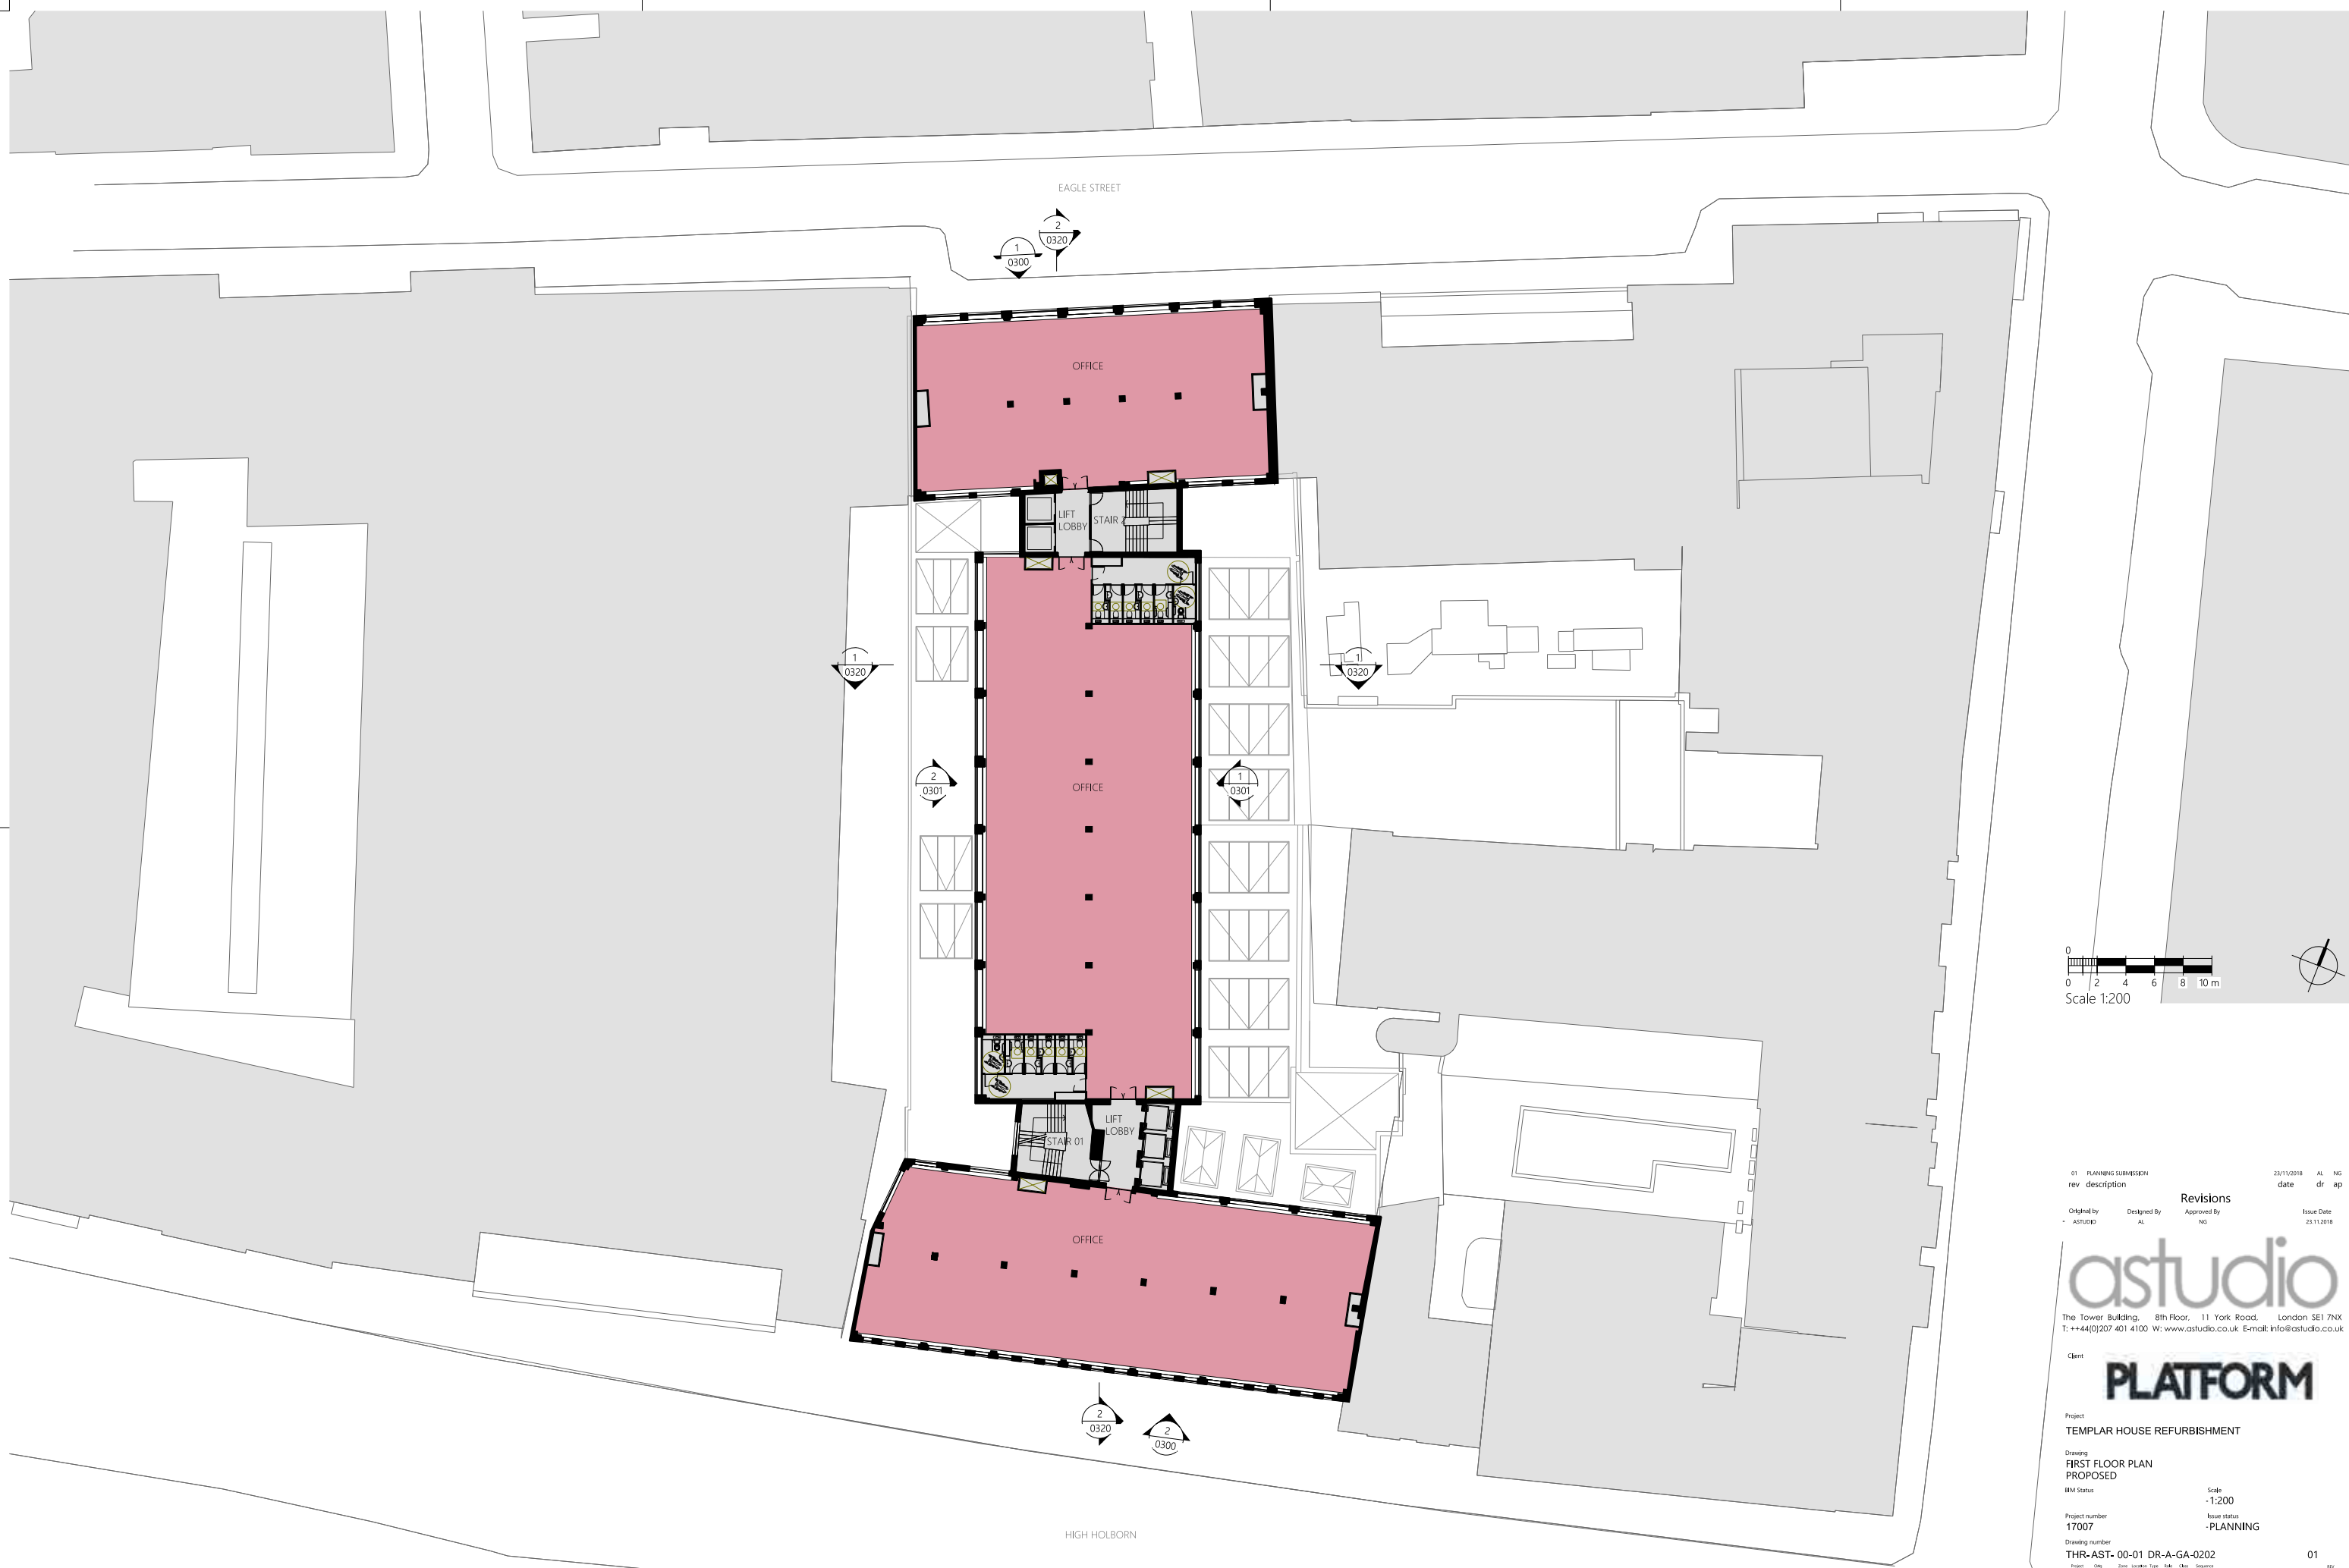

01	PLANNING SUBMISSION	23/11/2018	AL	NG
rev	description	date	dr	ap
Original by	Designed By	Approved By	Issue Date	
- ASTUDIO	AL	NG	23.11.2018	

astudio
 The Tower Building, 8th Floor, 11 York Road, London SE1 7YX
 T: +44(0)207 401 4100 W: www.astudio.co.uk E-mail: info@astudio.co.uk

Client
PLATFORM

Project
TEMPLAR HOUSE REFURBISHMENT

Drawing
FIRST FLOOR PLAN PROPOSED

BM Status
 Scale
 - 1:200



Project number
17007

Drawing number
THR-AST-00-01 DR-A-GA-0202

Issue status
-PLANNING

01

Disclaimer
 This drawing is to be read in conjunction with all related drawings. Do not scale from this drawing. All dimensions must be checked and verified on site before commencing any work or producing shop drawings. The originator should be notified immediately of any discrepancy. This drawing is copyright and remains the property of and Astudio Architecture.

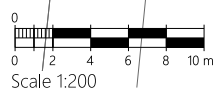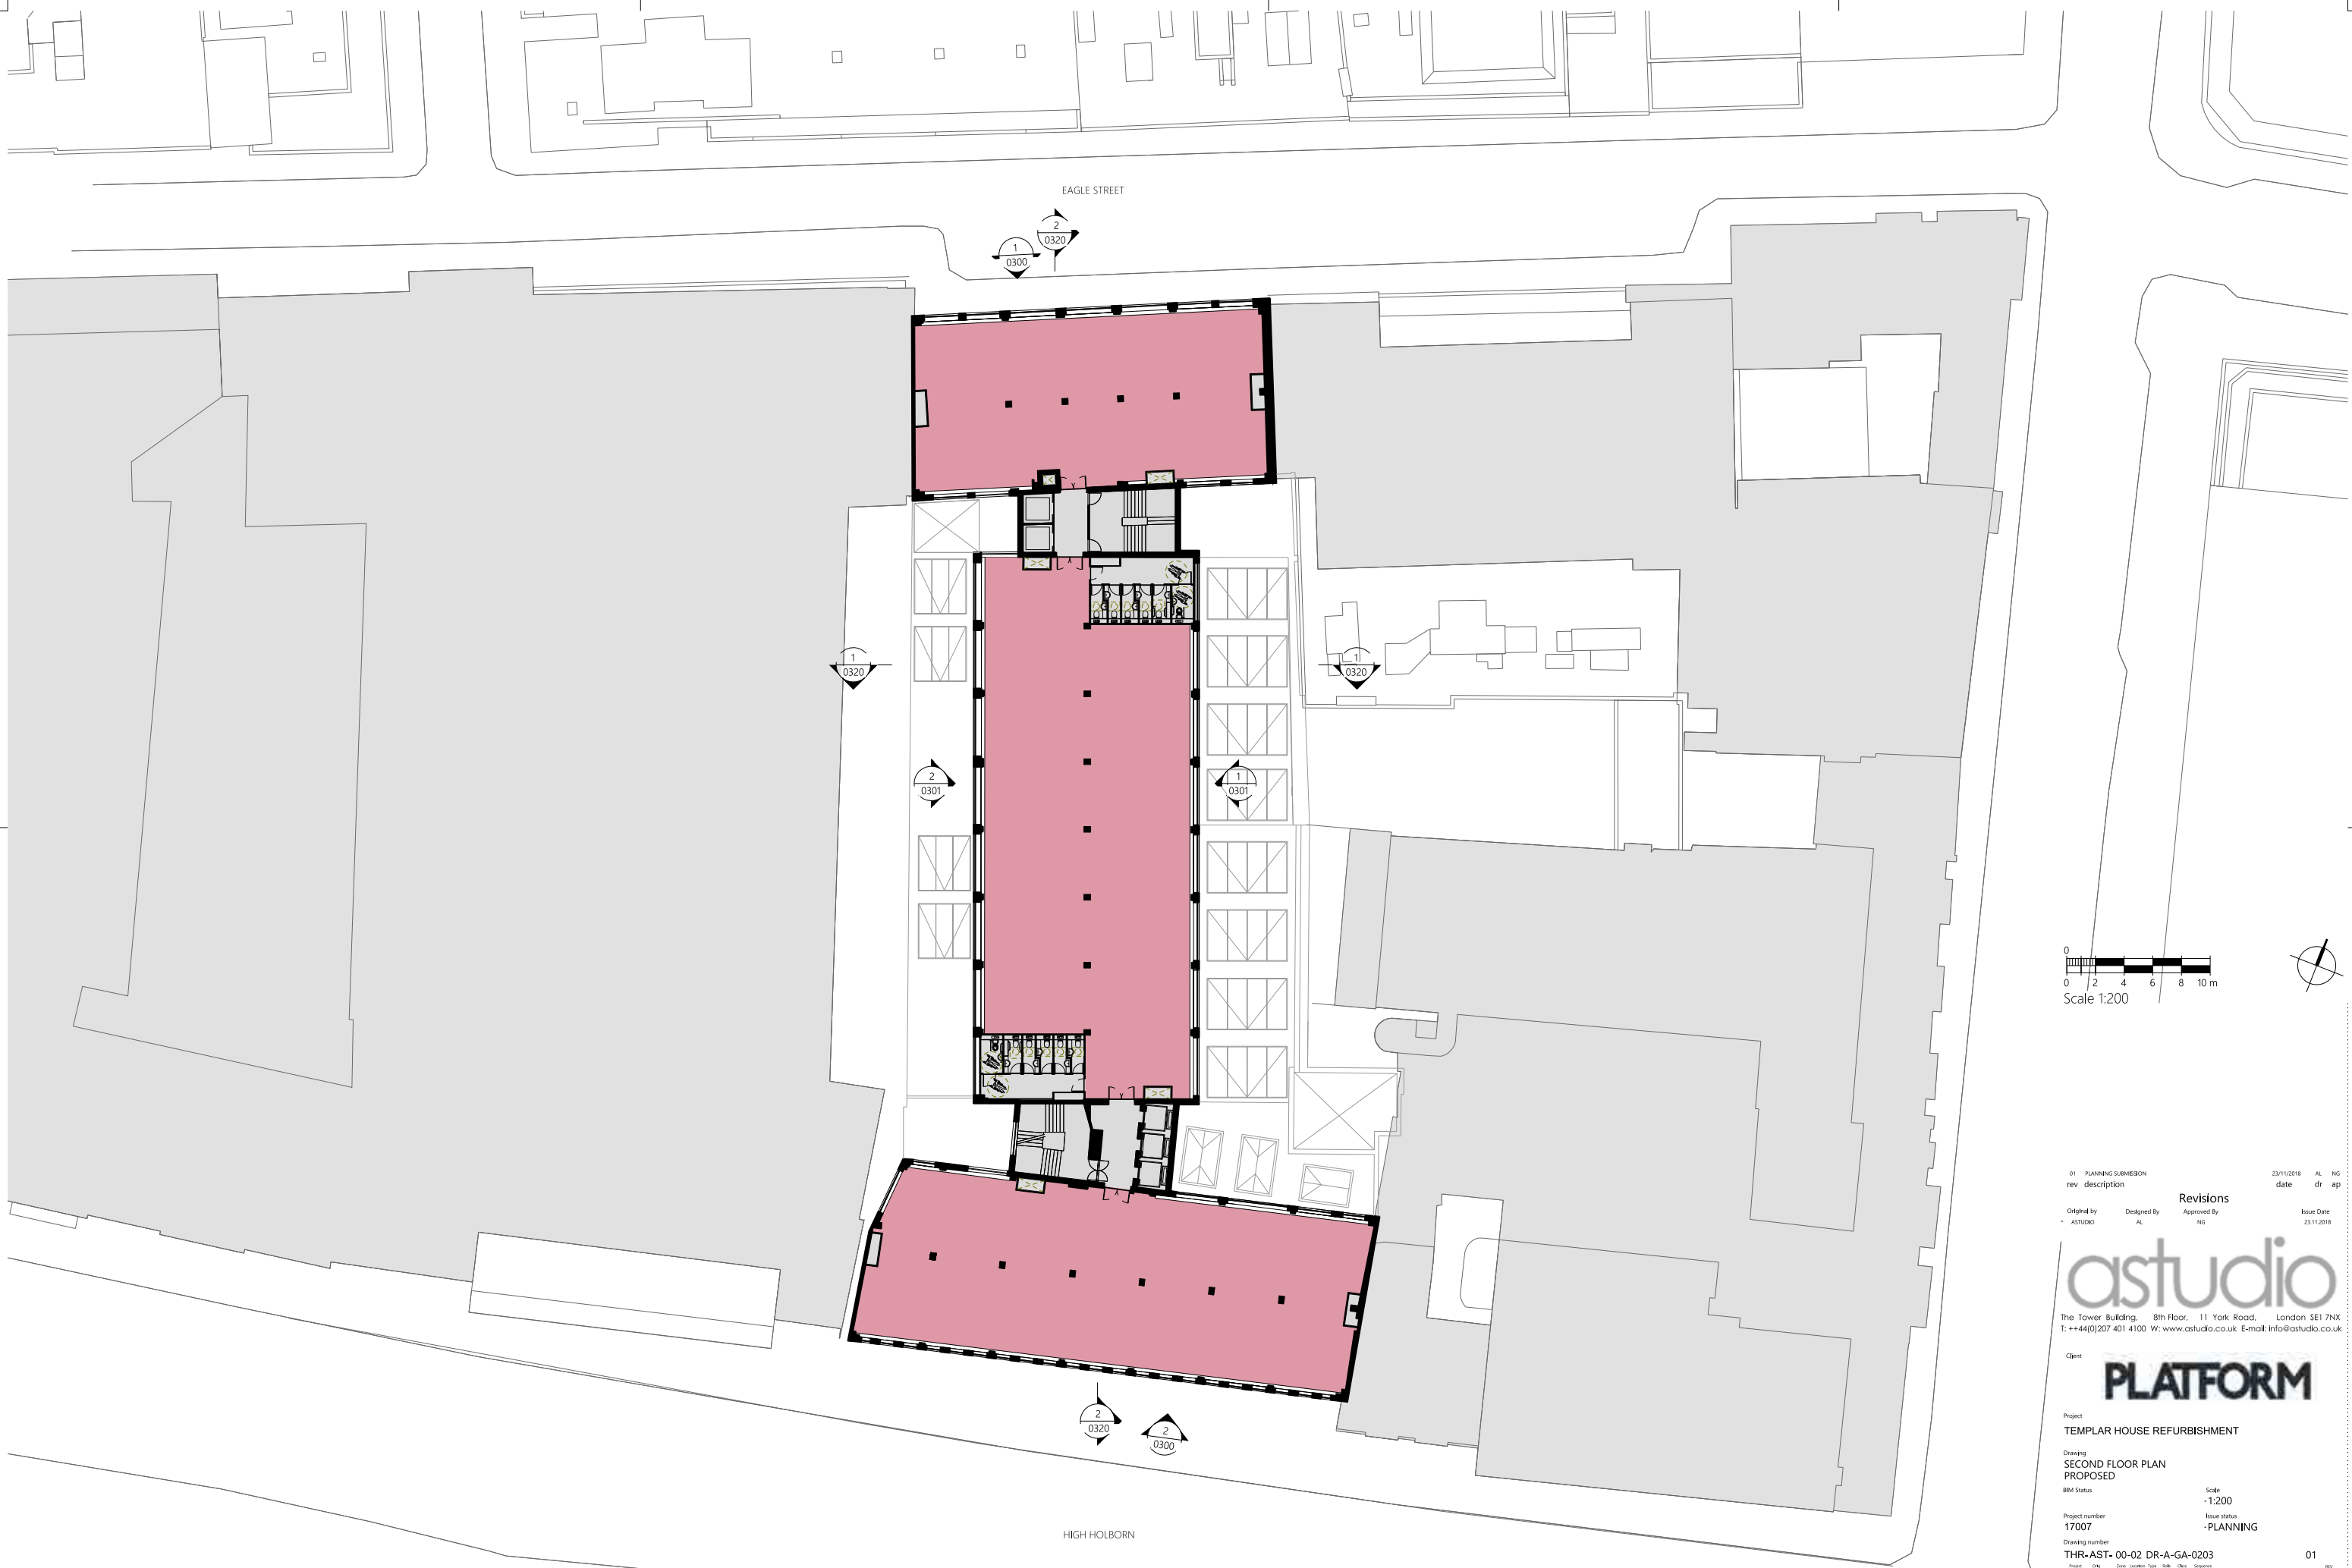

rev	description	date	AL	NG
01	PLANNING SUBMISSION	23/11/2018	AL	NG

Original by: ASTUDIO
 Designed By: AL
 Approved By: NG
 Issue Date: 23.11.2018

astudio
 The Tower Building, 8th Floor, 11 York Road, London SE1 7NX
 T: +44(0)207 401 4100 W: www.astudio.co.uk E-mail: info@astudio.co.uk

Client: **PLATFORM**



Project: **TEMPLAR HOUSE REFURBISHMENT**

Drawing: **SECOND FLOOR PLAN PROPOSED**

BIM Status: Scale: 1:200
 Issue status: PLANNING

Project number: 17007
 Drawing number: THR-AST-00-02 DR-A-GA-0203 01

This drawing is to be read in conjunction with all related drawings. Do not scale from this drawing. All dimensions must be checked and verified on site before commencing any work or producing shop drawings. The originator should be notified immediately of any discrepancy. This drawing is copyright and remains the property of and Astudio Architecture.

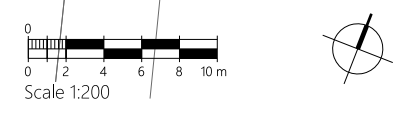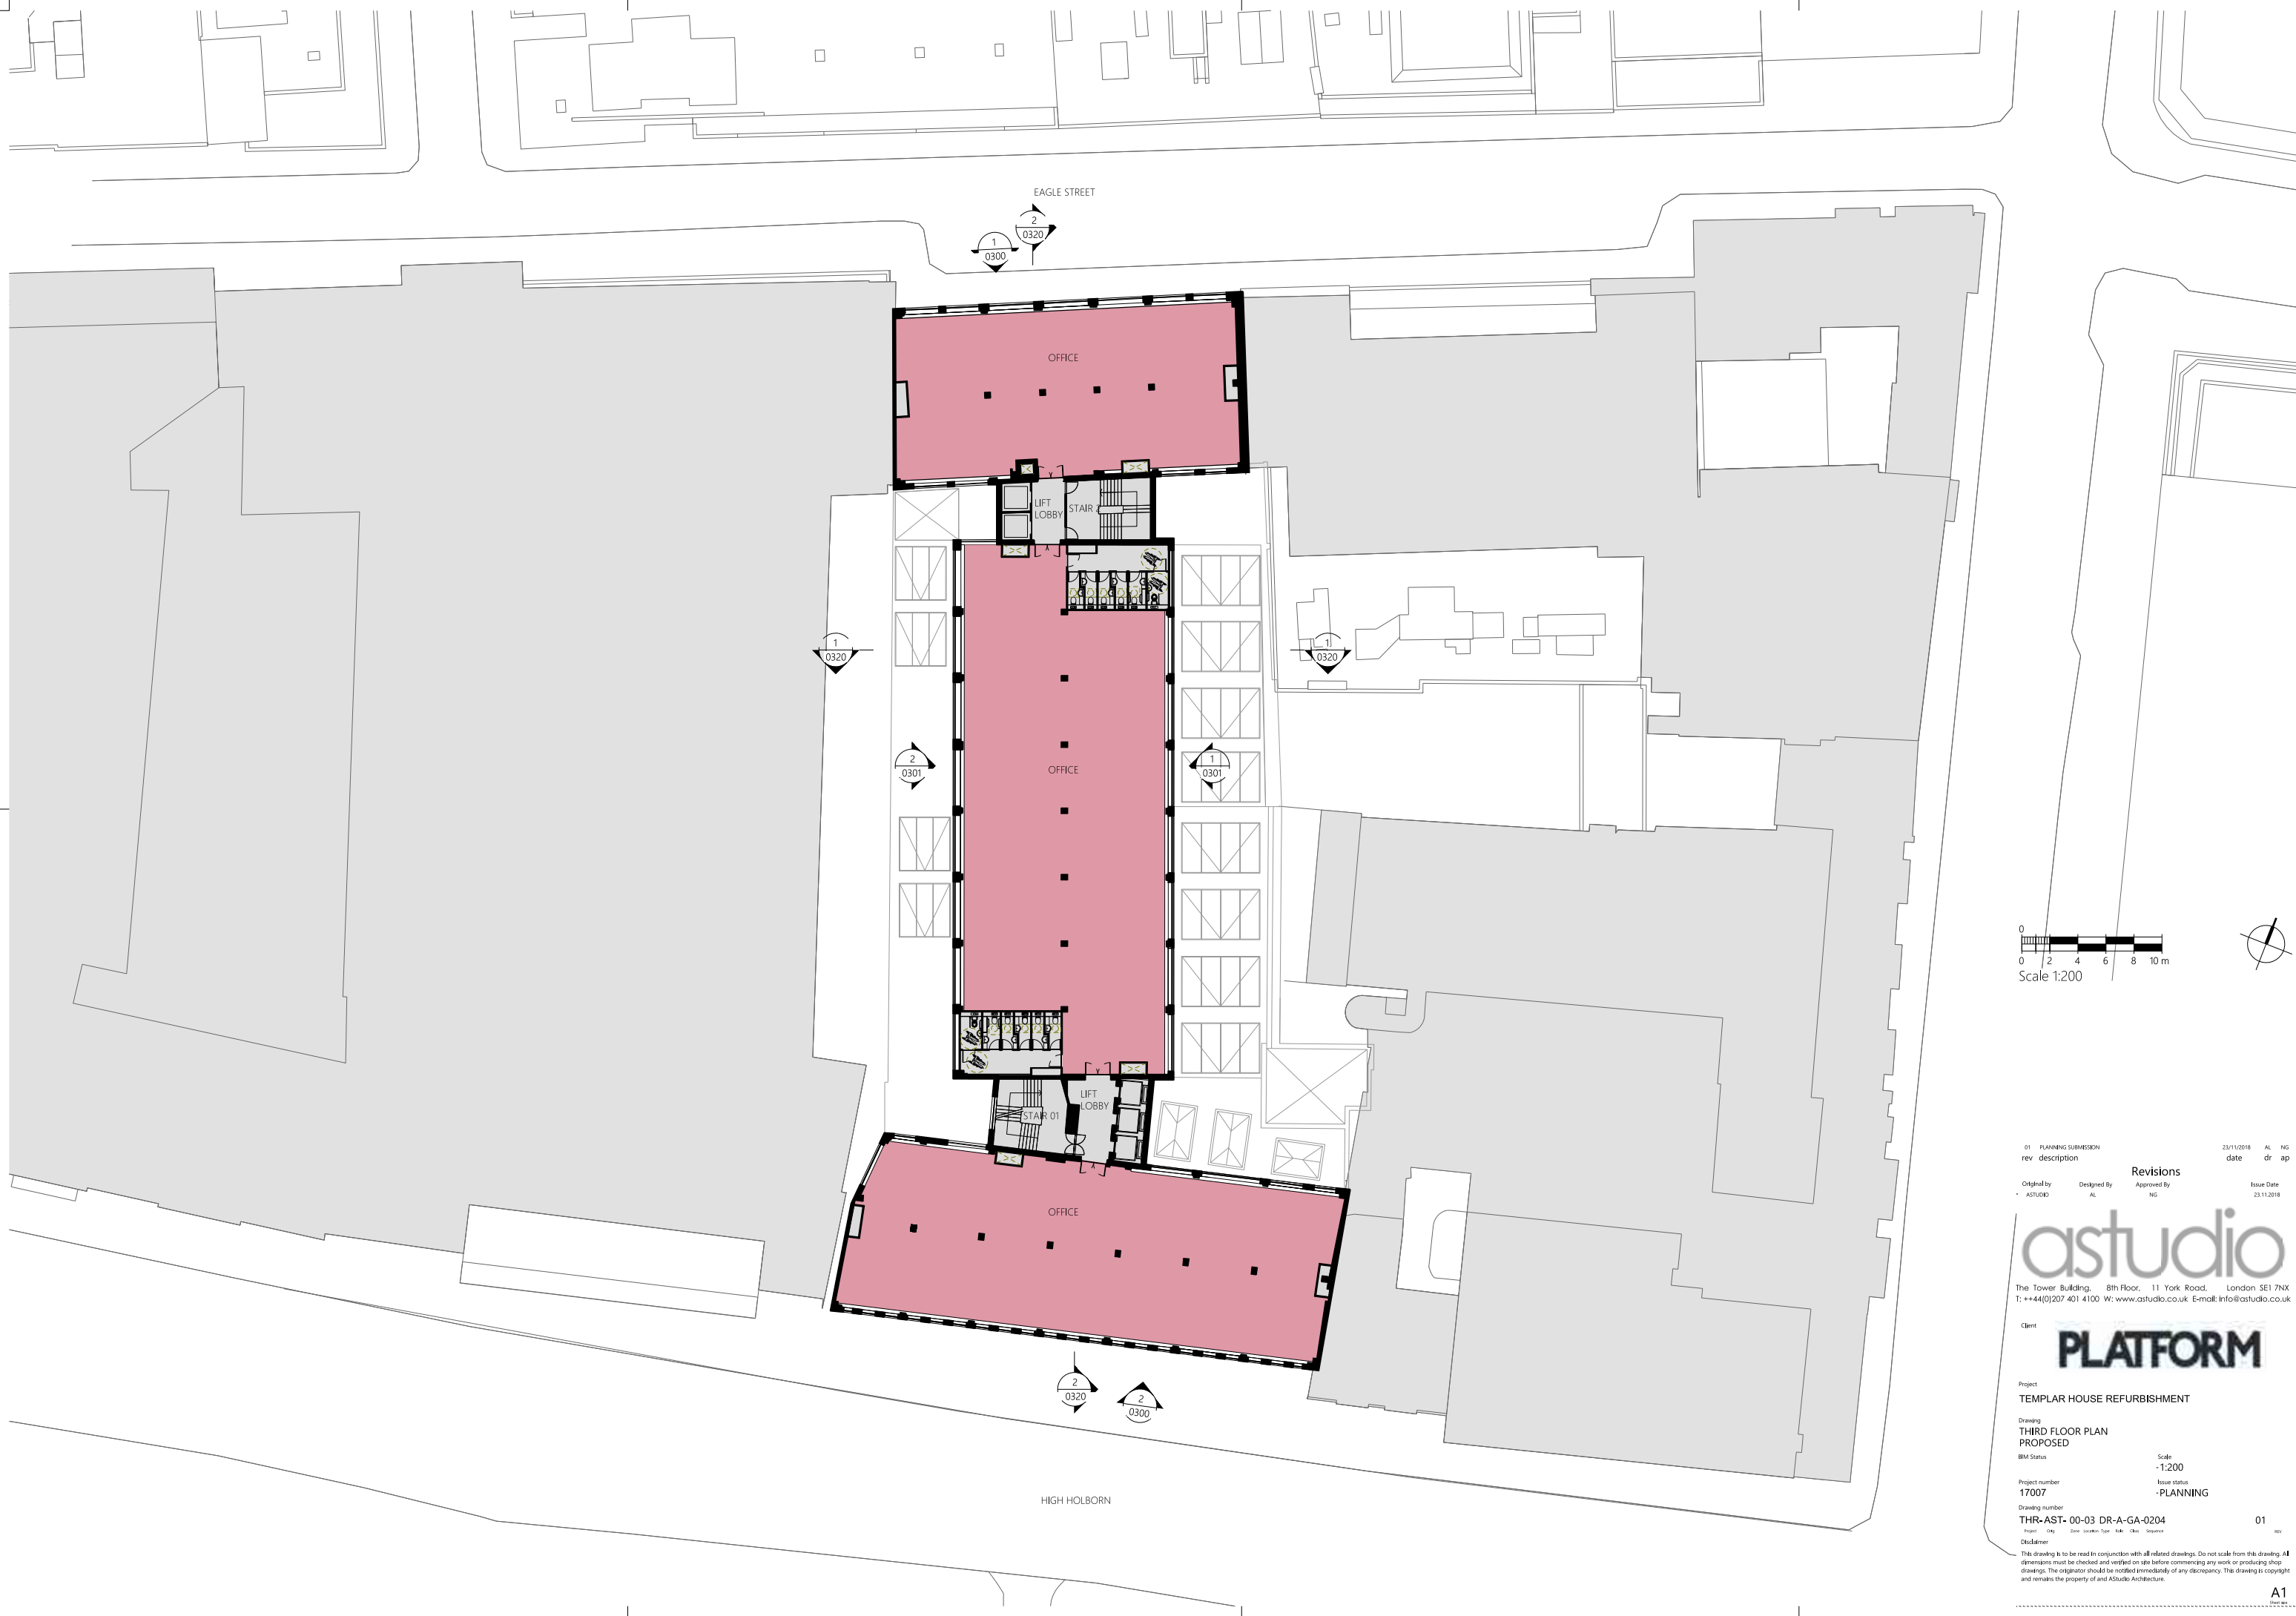

01	PLANNING SUBMISSION	23/11/2018	AL	NG
rev	description	date	dr	ap
Original by	Designed By	Approved By	Issue Date	
- ASTUDIO	AL	NG	23.11.2018	

astudio
 The Tower Building, 8th Floor, 11 York Road, London SE1 7NX
 T: +44(0)207 401 4100 W: www.astudio.co.uk E-mail: info@astudio.co.uk

Client
PLATFORM

Project
TEMPLAR HOUSE REFURBISHMENT

Drawing
THIRD FLOOR PLAN PROPOSED

BM Status
 Scale
 - 1:200

Project number
17007

Drawing number
THR-AST- 00-03 DR-A-GA-0204

Issue status
-PLANNING

01

Disclaimer
 This drawing is to be read in conjunction with all related drawings. Do not scale from this drawing. All dimensions must be checked and verified on site before commencing any work or producing shop drawings. The originator should be notified immediately of any discrepancy. This drawing is copyright and remains the property of and Astudio Architecture.