


NOTES

- THIS DRAWING IS COPYRIGHT OF CON | FORM ARCHITECTS
- DO NOT SCALE FROM THIS DRAWING
- DIMENSIONS IN MILLIMETERS UNLESS NOTED OTHERWISE
- ALL DIMENSIONS TO BE CHECKED ON-SITE BY CONTRACTOR AND SUCH DIMENSIONS TO BE THEIR RESPONSIBILITY
- REPORT ALL DRAWING ERRORS AND OMISSIONS IMMEDIATELY TO THE ARCHITECT



| Revision | Date     | Description           | Drawn | Check |
|----------|----------|-----------------------|-------|-------|
| P1       | 05/09/18 | Planning Issue        | BE    | BE    |
| P2       | 04/12/18 | Amendments - P2 Issue | BE    | BE    |
|          |          |                       |       |       |
|          |          |                       |       |       |
|          |          |                       |       |       |
|          |          |                       |       |       |

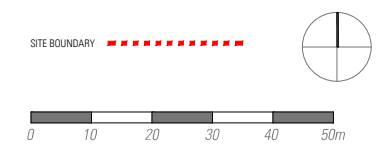

01\_ SITE LOCATION PLAN - 1:500

5 Achilles Road  
London  
NW6 1DZ



02\_ BLOCK PLAN - 1:500

**CON | FORM**  
architects

BLOCK 8 UNIT 303  
THE BISCUIT FACTORY  
LONDON, SE16 4DE  
Phone +44(0)20 3856 3293  
www.conformarchitects.com

PROJECT TITLE  
FLAT 16, 86 WAPPING LANE, LONDON, E1W 2RX  
STATUS  
PLANNING  
CLIENT  
JONNY HACKETT


|                            |             |               |
|----------------------------|-------------|---------------|
| PROJECT NO.                | DRAWING NO. | REVISION      |
| 539                        | 051         | P2            |
| DRAWING TITLE              | DATE        | DRAWING SCALE |
| SITE LOCATION & BLOCK PLAN | 05/09/18    | 1:1250 @ A3   |

NOTES

- THIS DRAWING IS COPYRIGHT OF CON | FORM ARCHITECTS
- DO NOT SCALE FROM THIS DRAWING
- DIMENSIONS IN MILLIMETERS UNLESS NOTED OTHERWISE
- ALL DIMENSIONS TO BE CHECKED ON-SITE BY CONTRACTOR AND SUCH DIMENSIONS TO BE THEIR RESPONSIBILITY
- REPORT ALL DRAWING ERRORS AND OMISSIONS IMMEDIATELY TO THE ARCHITECT



| Revision | Date     | Description           | Drawn | Check |
|----------|----------|-----------------------|-------|-------|
| P1       | 05/09/18 | Planning Issue        | BE    | BE    |
| P2       | 04/12/18 | Amendments - P2 Issue | BE    | BE    |
|          |          |                       |       |       |
|          |          |                       |       |       |
|          |          |                       |       |       |

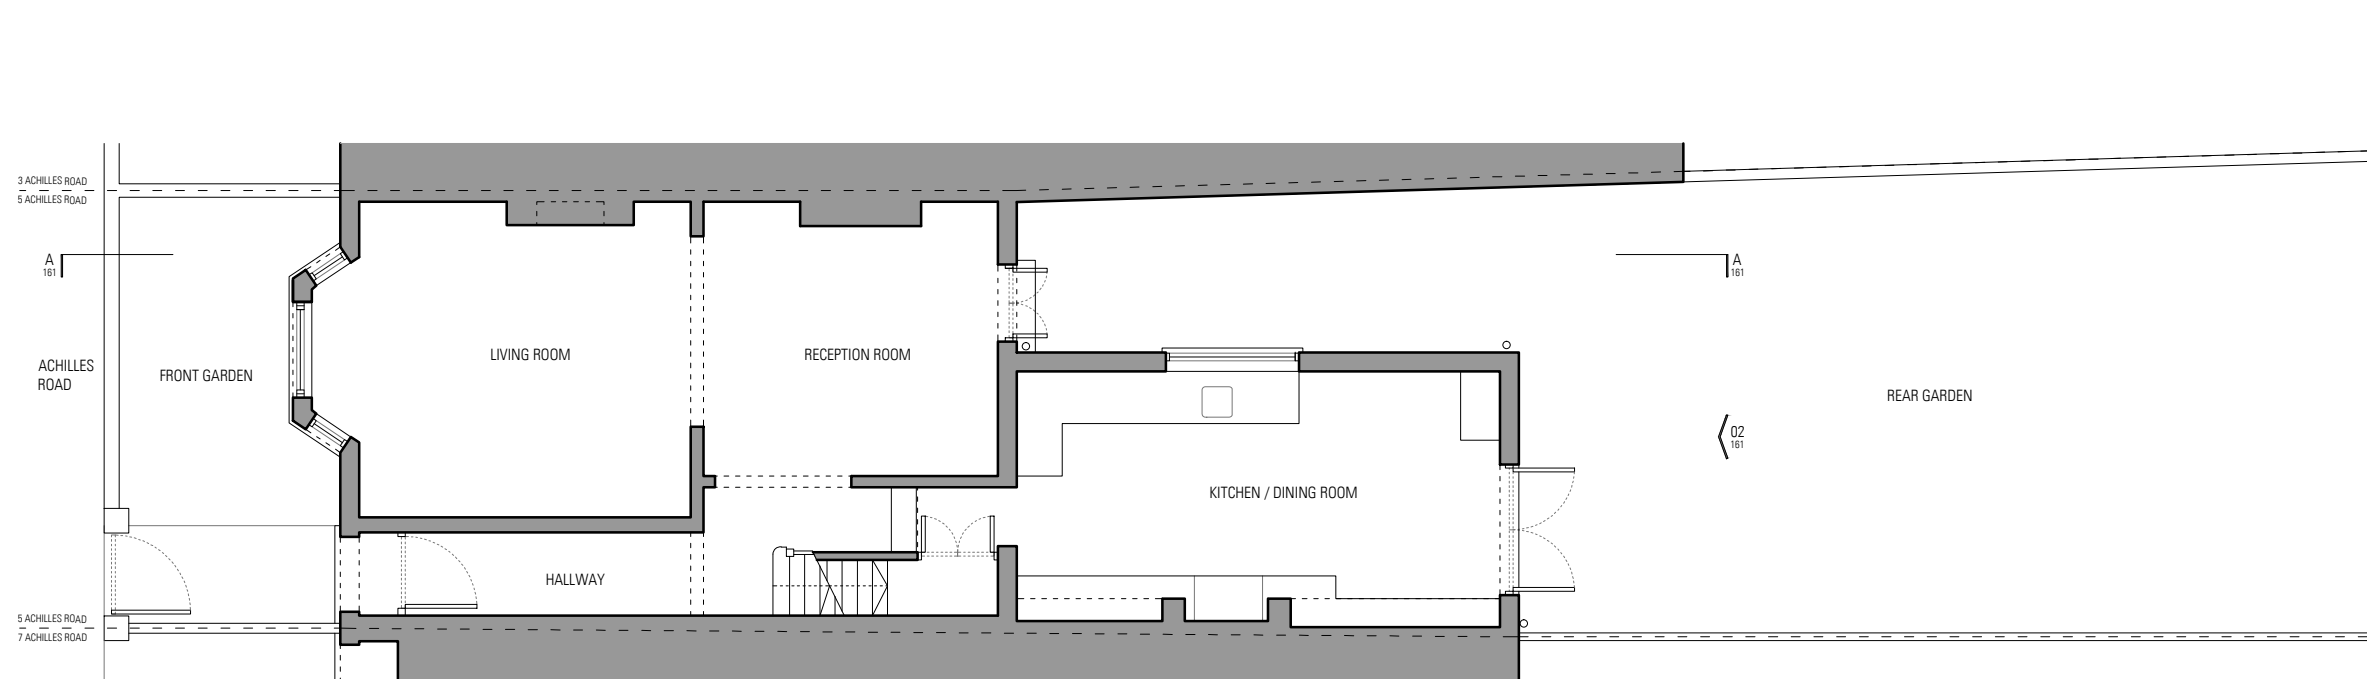

01\_EXISTING GROUND FLOOR

**CON | FORM**  
architects

BLOCK B UNIT 303  
THE BISCUIT FACTORY  
LONDON, SE16 4DG  
Phone +44(0)20 3856 3293  
www.conformarchitects.com

PROJECT TITLE  
5 ACHILLES ROAD, LONDON, NW6 1DZ  
STATUS  
TENDER  
CLIENT  
NABEEL ABDOULA & AMINA ADAM


|                            |             |               |
|----------------------------|-------------|---------------|
| PROJECT NO.                | DRAWING NO. | REVISION      |
| 541                        | 151         | P2            |
| DRAWING TITLE              | DATE        | DRAWING SCALE |
| EXISTING GROUND FLOOR PLAN | 05/09/2018  | 1:100 @ A3    |

NOTES

- THIS DRAWING IS COPYRIGHT OF CON | FORM ARCHITECTS
- DO NOT SCALE FROM THIS DRAWING
- DIMENSIONS IN MILLIMETERS UNLESS NOTED OTHERWISE
- ALL DIMENSIONS TO BE CHECKED ON-SITE BY CONTRACTOR AND SUCH DIMENSIONS TO BE THEIR RESPONSIBILITY
- REPORT ALL DRAWING ERRORS AND OMISSIONS IMMEDIATELY TO THE ARCHITECT



| Revision | Date     | Description           | Drawn | Check |
|----------|----------|-----------------------|-------|-------|
| P1       | 05/09/18 | Planning Issue        | BE    | BE    |
| P2       | 04/12/18 | Amendments - P2 Issue | BE    | BE    |
|          |          |                       |       |       |
|          |          |                       |       |       |
|          |          |                       |       |       |

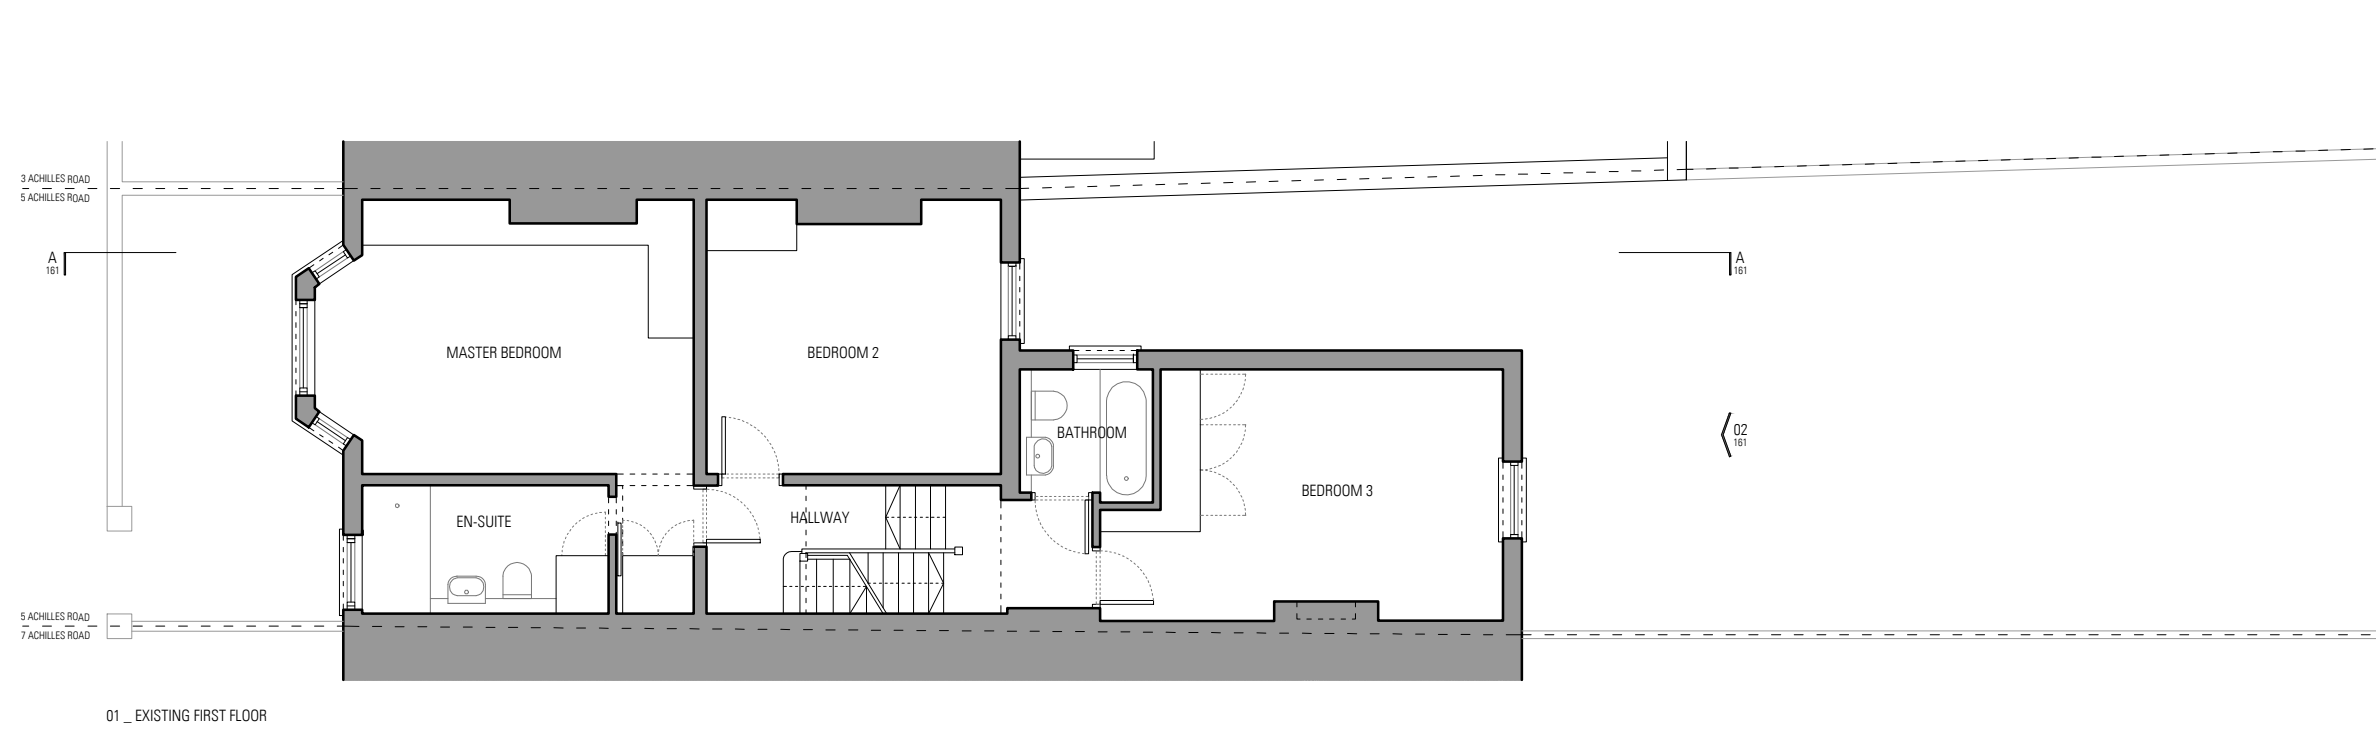

01 \_ EXISTING FIRST FLOOR

**CON | FORM**  
architects

BLOCK 8 UNIT 303  
THE BISCUIT FACTORY  
LONDON, SE16 4DG  
Phone +44(0)20 3856 3293  
www.conformarchitects.com

PROJECT TITLE  
5 ACHILLES ROAD, LONDON, NW6 1DZ  
STATUS  
TENDER  
CLIENT  
NABEEL ABDOULA & AMINA ADAM


|                           |             |               |
|---------------------------|-------------|---------------|
| PROJECT NO.               | DRAWING NO. | REVISION      |
| 541                       | 152         | P2            |
| DRAWING TITLE             | DATE        | DRAWING SCALE |
| EXISTING FIRST FLOOR PLAN | 05/09/2018  | 1:100 @ A3    |

NOTES

- THIS DRAWING IS COPYRIGHT OF CON | FORM ARCHITECTS
- DO NOT SCALE FROM THIS DRAWING
- DIMENSIONS IN MILLIMETERS UNLESS NOTED OTHERWISE
- ALL DIMENSIONS TO BE CHECKED ON-SITE BY CONTRACTOR AND SUCH DIMENSIONS TO BE THEIR RESPONSIBILITY
- REPORT ALL DRAWING ERRORS AND OMISSIONS IMMEDIATELY TO THE ARCHITECT



| Revision | Date     | Description           | Drawn | Check |
|----------|----------|-----------------------|-------|-------|
| P1       | 05/09/18 | Planning Issue        | BE    | BE    |
| P2       | 04/12/18 | Amendments - P2 Issue | BE    | BE    |
|          |          |                       |       |       |
|          |          |                       |       |       |
|          |          |                       |       |       |

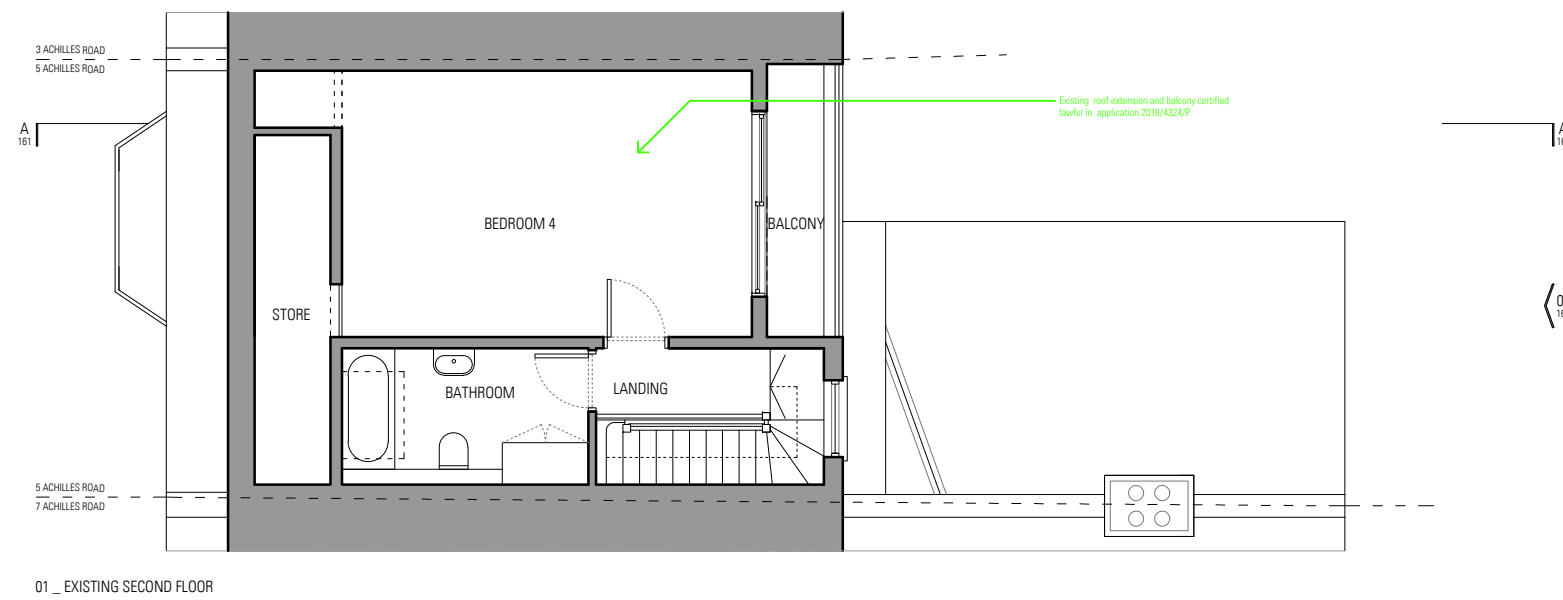

01 \_ EXISTING SECOND FLOOR

**CON | FORM**  
architects

BLOCK B UNIT 303  
THE BISCUIT FACTORY  
LONDON, SE16 4DG  
Phone +44(0)20 3856 3293  
www.conformarchitects.com

PROJECT TITLE  
5 ACHILLES ROAD, LONDON, NW6 1DZ  
STATUS  
TENDER  
CLIENT  
NABEEL ABDOULA & AMINA ADAM


PROJECT NO. 541 DRAWING NO. 153 REVISION P2  
DRAWING TITLE EXISTING SECOND FLOOR PLAN DATE 05/09/2018 DRAWING SCALE 1:100 @ A3

NOTES

- THIS DRAWING IS COPYRIGHT OF CON | FORM ARCHITECTS
- DO NOT SCALE FROM THIS DRAWING
- DIMENSIONS IN MILLIMETERS UNLESS NOTED OTHERWISE
- ALL DIMENSIONS TO BE CHECKED ON-SITE BY CONTRACTOR AND SUCH DIMENSIONS TO BE THEIR RESPONSIBILITY
- REPORT ALL DRAWING ERRORS AND OMISSIONS IMMEDIATELY TO THE ARCHITECT



| Revision | Date     | Description           | Drawn | Check |
|----------|----------|-----------------------|-------|-------|
| P1       | 05/09/18 | Planning Issue        | BE    | BE    |
| P2       | 04/12/18 | Amendments - P2 Issue | BE    | BE    |
|          |          |                       |       |       |
|          |          |                       |       |       |
|          |          |                       |       |       |

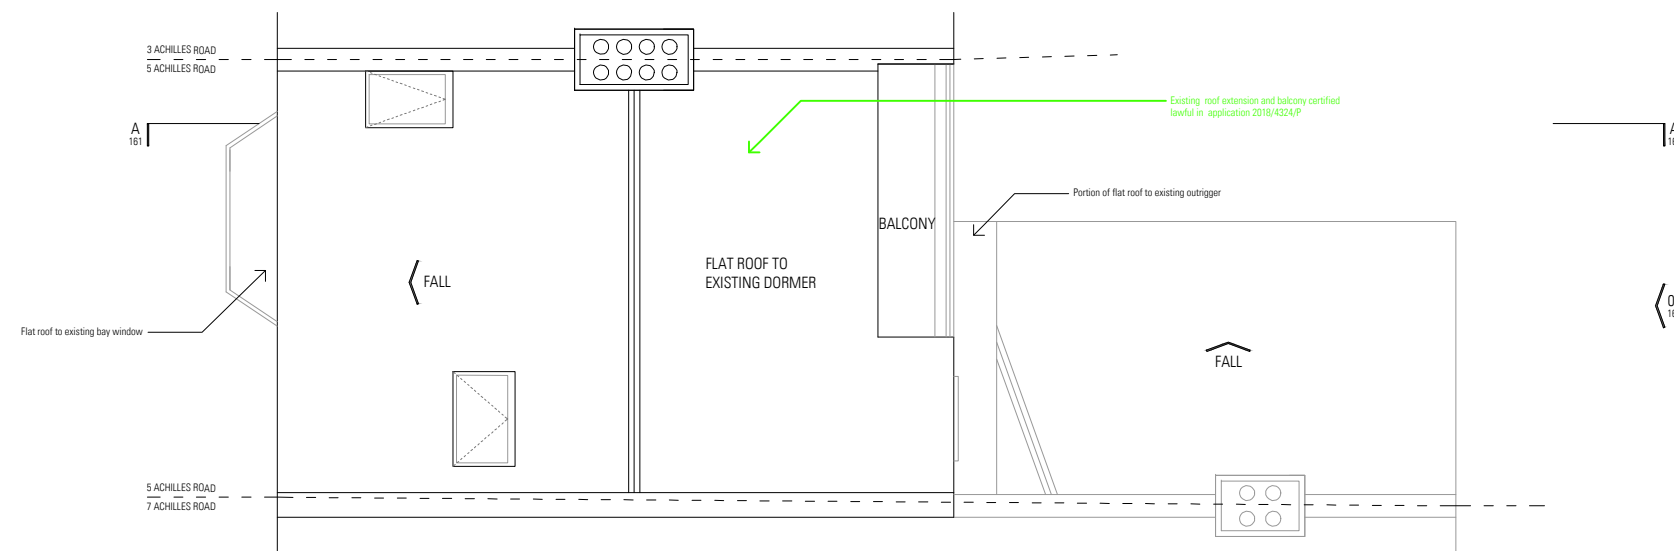

01 \_ EXISTING ROOF PLAN

**CON | FORM**  
architects

BLOCK 8 UNIT 303  
THE BISCUIT FACTORY  
LONDON, SE16 4DG  
Phone +44(0)20 3856 3293  
www.conformarchitects.com

PROJECT TITLE  
5 ACHILLES ROAD, LONDON, NW6 1DZ  
STATUS  
TENDER  
CLIENT  
NABEEL ABDOULA & AMINA ADAM

PROJECT NO. 541 DRAWING NO. 154 REVISION P2  
DRAWING TITLE EXISTING ROOF PLAN DATE 05/09/2018 DRAWING SCALE 1:100 @ A3

NOTES


- THIS DRAWING IS COPYRIGHT OF CON | FORM ARCHITECTS
- DO NOT SCALE FROM THIS DRAWING
- DIMENSIONS IN MILLIMETERS UNLESS NOTED OTHERWISE
- ALL DIMENSIONS TO BE CHECKED ON-SITE BY CONTRACTOR AND SUCH DIMENSIONS TO BE THEIR RESPONSIBILITY
- REPORT ALL DRAWING ERRORS AND OMISSIONS IMMEDIATELY TO THE ARCHITECT



| Revision | Date     | Description           | Drawn | Check |
|----------|----------|-----------------------|-------|-------|
| P1       | 05/09/18 | Planning Issue        | BE    | BE    |
| P2       | 04/12/18 | Amendments - P2 Issue | BE    | BE    |
|          |          |                       |       |       |
|          |          |                       |       |       |
|          |          |                       |       |       |

MATERIAL KEY:

- 01 - Existing White Render
- 02 - Existing Brickwork
- 03 - Existing Concrete Roof Tiles
- 04 - Existing Slate Cladding
- 05 - Existing Double Glazed Window / Door
- 06 - Existing Aluminium Framed Door
- 07 - Existing Metal Balustrade

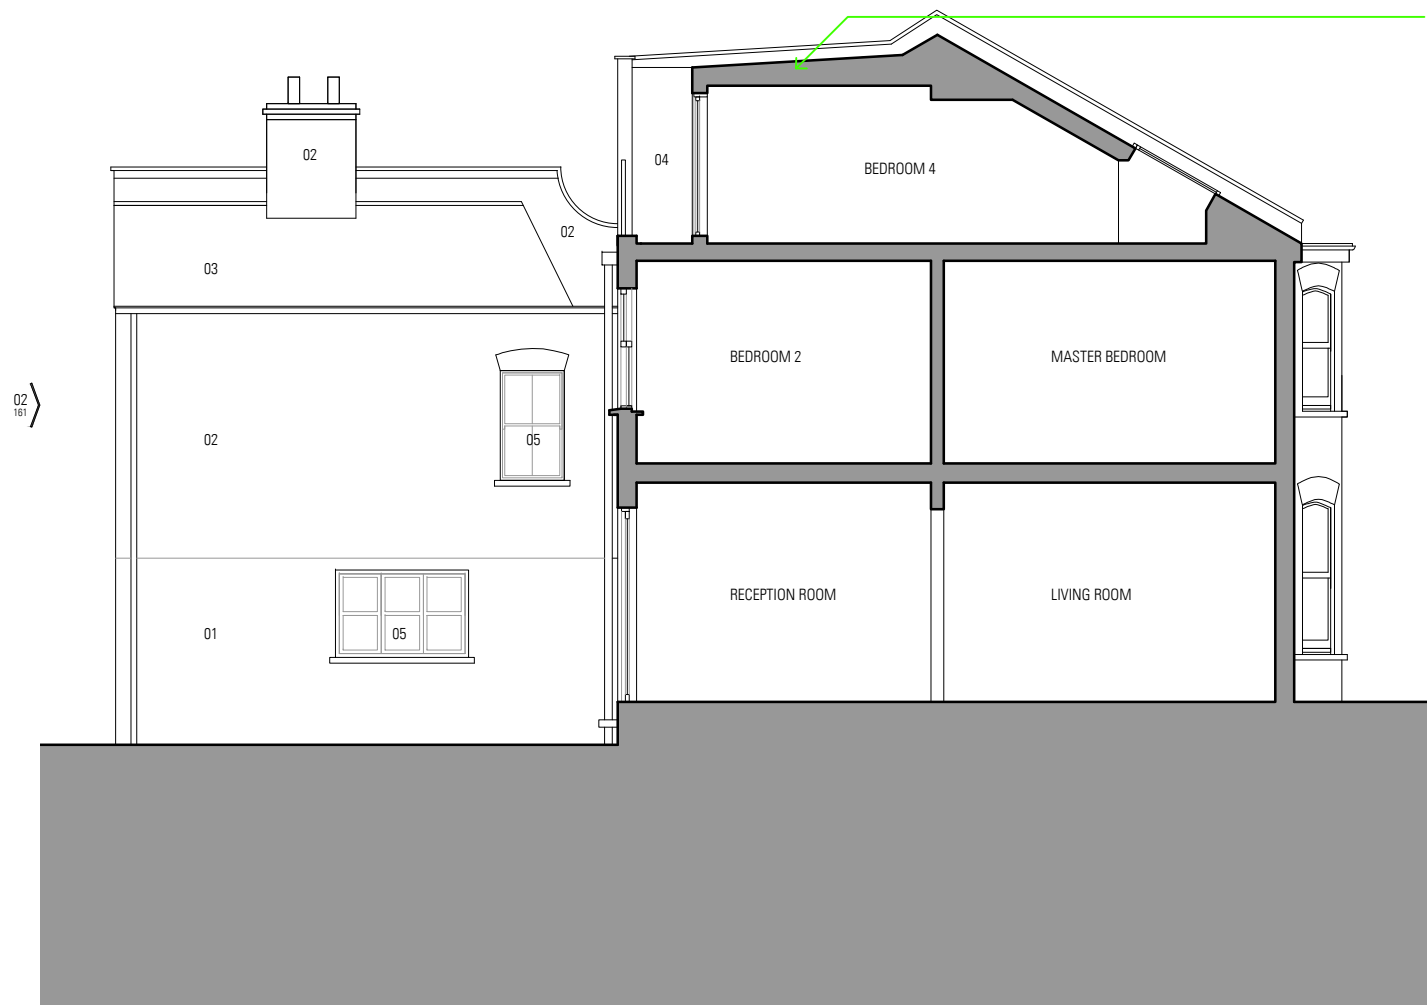

01 \_ EXISTING SECTION AA



02 \_ EXISTING REAR ELEVATION

**CON | FORM**  
architects

BLOCK B UNIT 303  
THE BISCUIT FACTORY  
LONDON, SE16 4DG  
Phone +44(0)20 3856 3293  
www.conformarchitects.com

PROJECT TITLE  
5 ACHILLES ROAD, LONDON, NW6 1DZ  
STATUS  
TENDER  
CLIENT  
NABEEL ABDOULA & AMINA ADAM


|  |             |               |
|--|-------------|---------------|
| PROJECT NO.                                      | DRAWING NO. | REVISION      |
| 541  | 161         | P2            |
| DRAWING TITLE                                    | DATE        | DRAWING SCALE |
| EXISTING SECTION AA +<br>EXISTING REAR ELEVATION | 05/09/2018  | 1:100 @ A3    |

NOTES

- THIS DRAWING IS COPYRIGHT OF CON | FORM ARCHITECTS
- DO NOT SCALE FROM THIS DRAWING
- DIMENSIONS IN MILLIMETERS UNLESS NOTED OTHERWISE
- ALL DIMENSIONS TO BE CHECKED ON-SITE BY CONTRACTOR AND SUCH DIMENSIONS TO BE THEIR RESPONSIBILITY
- REPORT ALL DRAWING ERRORS AND OMISSIONS IMMEDIATELY TO THE ARCHITECT



| Revision | Date     | Description           | Drawn | Check |
|----------|----------|-----------------------|-------|-------|
| P1       | 05/09/18 | Planning Issue        | BE    | BE    |
| P2       | 04/12/18 | Amendments - P2 Issue | BE    | BE    |
|          |          |                       |       |       |
|          |          |                       |       |       |
|          |          |                       |       |       |

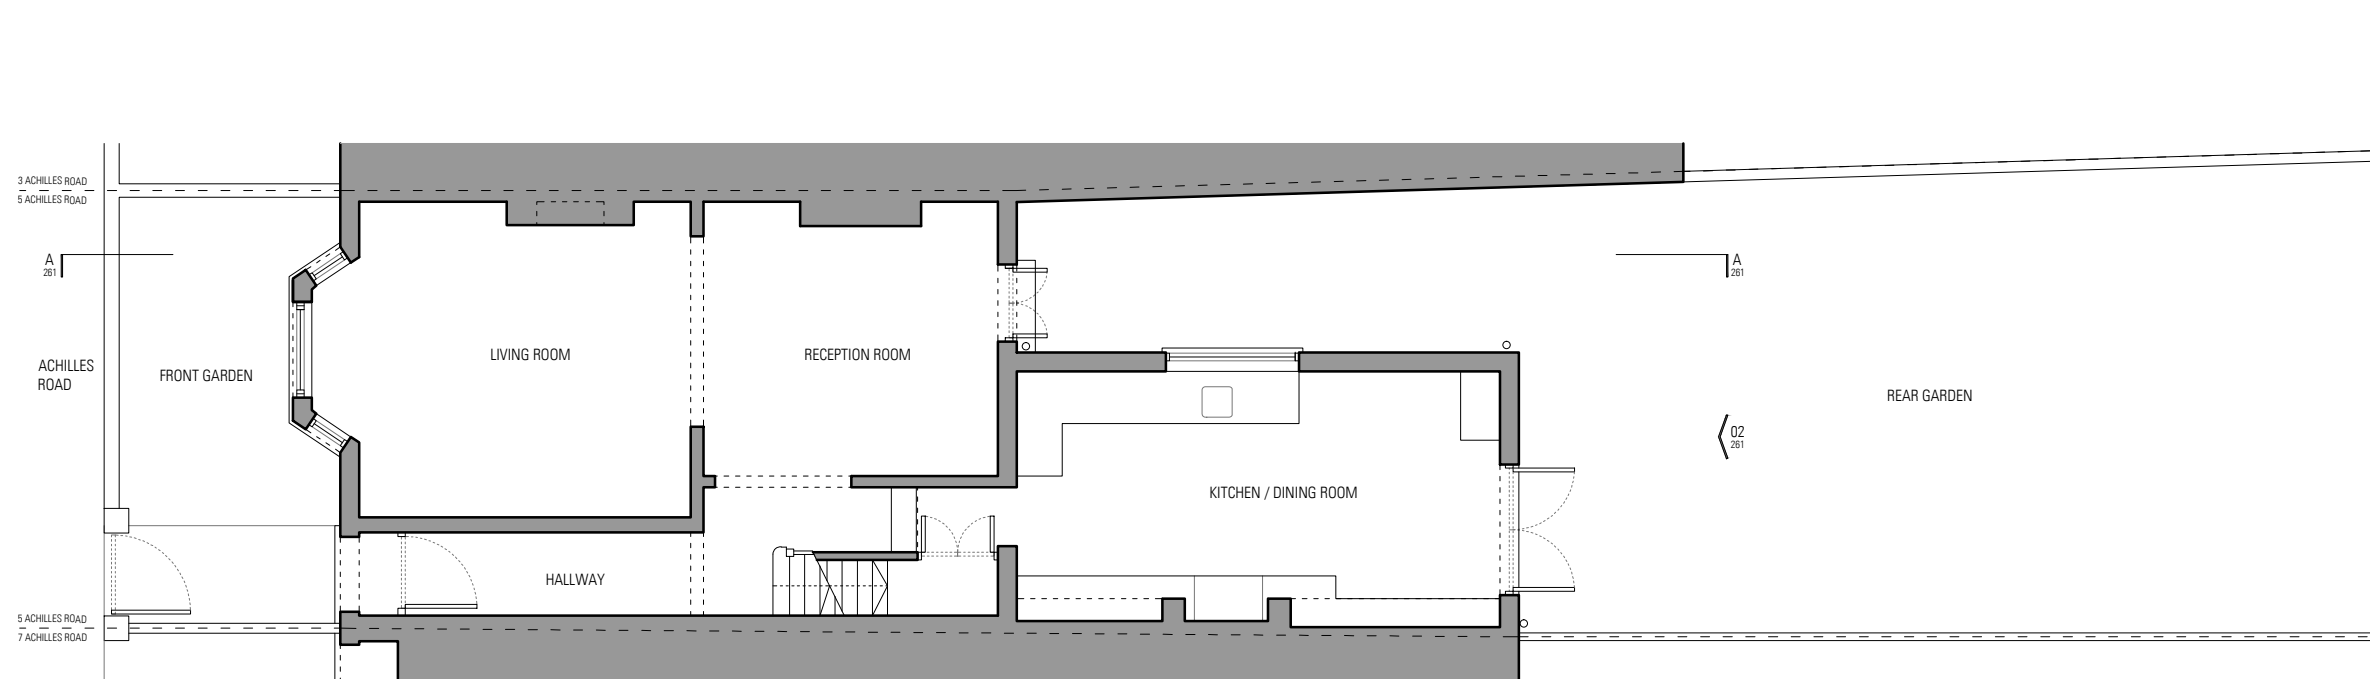

01 \_ PROPOSED GROUND FLOOR

**CON | FORM**  
architects

BLOCK B UNIT 303  
THE BISCUIT FACTORY  
LONDON, SE16 4DG  
Phone +44(0)20 3856 3293  
www.conformarchitects.com

PROJECT TITLE  
5 ACHILLES ROAD, LONDON, NW6 1DZ  
STATUS  
TENDER  
CLIENT  
NABEEL ABDOULA & AMINA ADAM


|                            |             |               |
|----------------------------|-------------|---------------|
| PROJECT NO.                | DRAWING NO. | REVISION      |
| 541                        | 251         | P2            |
| DRAWING TITLE              | DATE        | DRAWING SCALE |
| PROPOSED GROUND FLOOR PLAN | 05/09/2018  | 1:100 @ A3    |

NOTES

- THIS DRAWING IS COPYRIGHT OF CON | FORM ARCHITECTS
- DO NOT SCALE FROM THIS DRAWING
- DIMENSIONS IN MILLIMETERS UNLESS NOTED OTHERWISE
- ALL DIMENSIONS TO BE CHECKED ON-SITE BY CONTRACTOR AND SUCH DIMENSIONS TO BE THEIR RESPONSIBILITY
- REPORT ALL DRAWING ERRORS AND OMISSIONS IMMEDIATELY TO THE ARCHITECT



| Revision | Date     | Description           | Drawn | Check |
|----------|----------|-----------------------|-------|-------|
| P1       | 05/09/18 | Planning Issue        | BE    | BE    |
| P2       | 04/12/18 | Amendments - P2 Issue | BE    | BE    |
|          |          |                       |       |       |
|          |          |                       |       |       |
|          |          |                       |       |       |

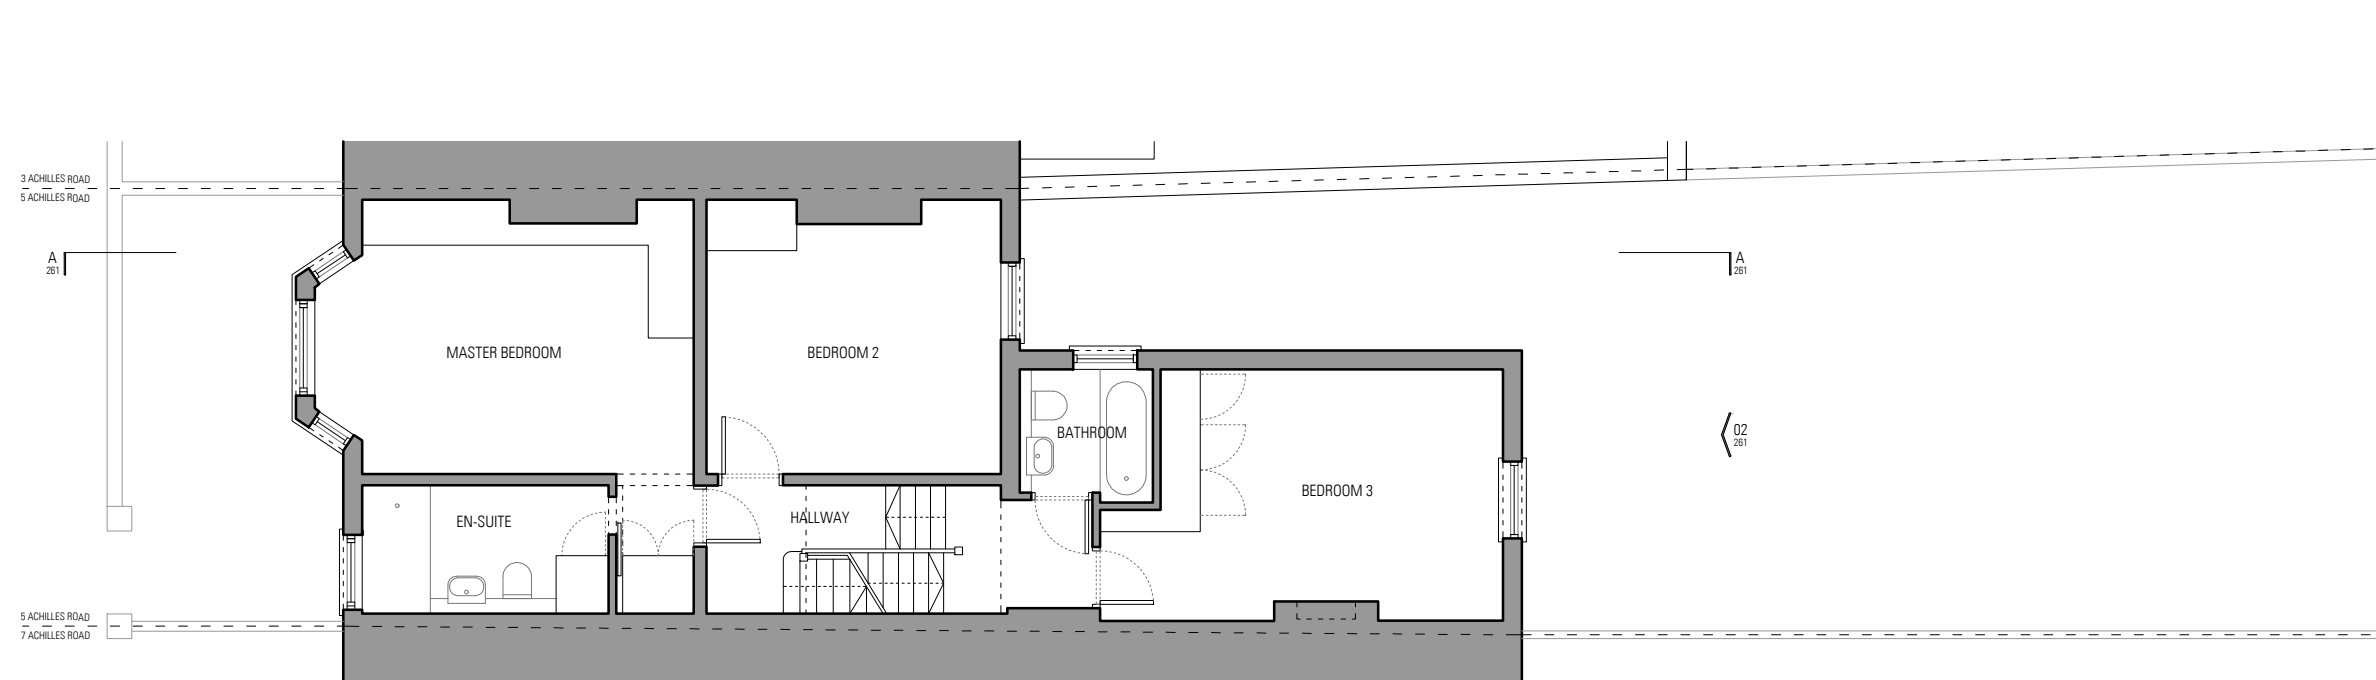

01 \_ PROPOSED FIRST FLOOR

**CON | FORM**  
architects

BLOCK 8 UNIT 303  
THE BISCUIT FACTORY  
LONDON, SE16 4DG  
Phone +44(0)20 3856 3293  
www.conformarchitects.com

PROJECT TITLE  
5 ACHILLES ROAD, LONDON, NW6 1DZ  
STATUS  
TENDER  
CLIENT  
NABEEL ABDOULA & AMINA ADAM

|                           |             |               |
|---------------------------|-------------|---------------|
| PROJECT NO.               | DRAWING NO. | REVISION      |
| 541                       | 252         | P2            |
| DRAWING TITLE             | DATE        | DRAWING SCALE |
| PROPOSED FIRST FLOOR PLAN | 05/09/2018  | 1:100 @ A3    |




NOTES

- THIS DRAWING IS COPYRIGHT OF CON | FORM ARCHITECTS
- DO NOT SCALE FROM THIS DRAWING
- DIMENSIONS IN MILLIMETERS UNLESS NOTED OTHERWISE
- ALL DIMENSIONS TO BE CHECKED ON-SITE BY CONTRACTOR AND SUCH DIMENSIONS TO BE THEIR RESPONSIBILITY
- REPORT ALL DRAWING ERRORS AND OMISSIONS IMMEDIATELY TO THE ARCHITECT



| Revision | Date     | Description           | Drawn | Check |
|----------|----------|-----------------------|-------|-------|
| P1       | 05/09/18 | Planning Issue        | BE    | BE    |
| P2       | 04/12/18 | Amendments - P2 Issue | BE    | BE    |
|          |          |                       |       |       |
|          |          |                       |       |       |
|          |          |                       |       |       |

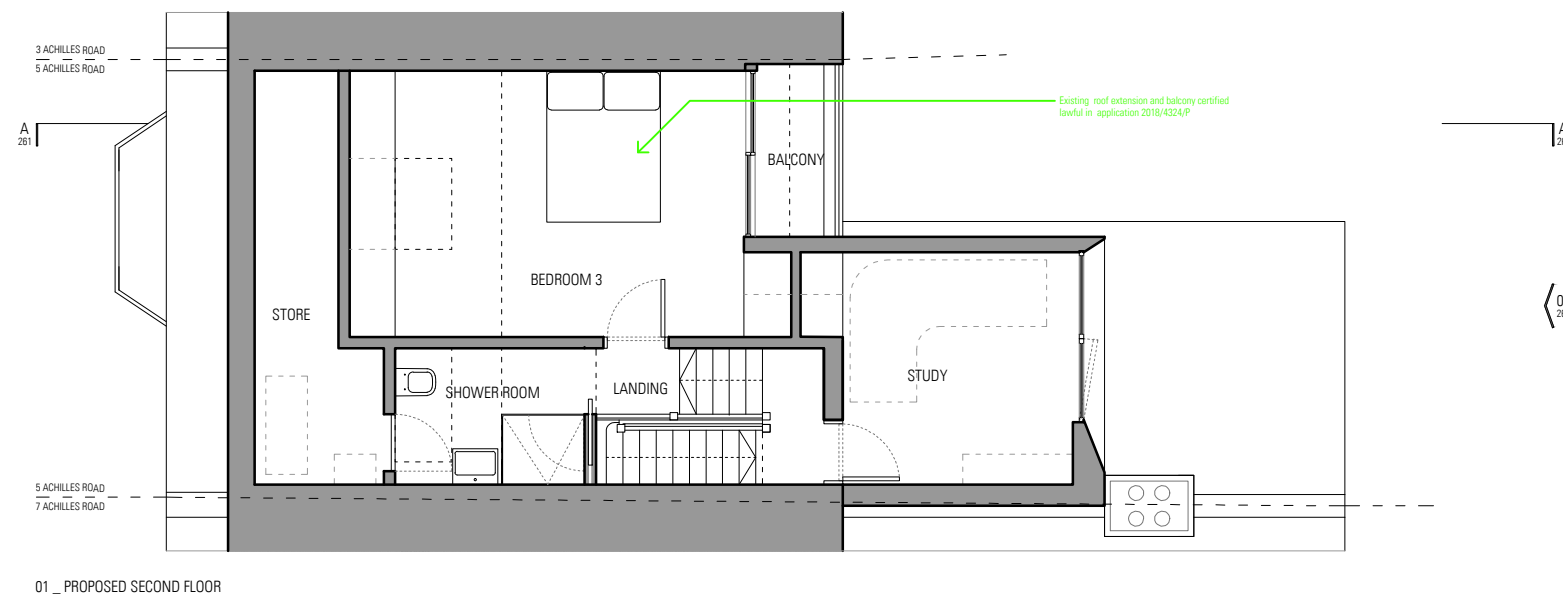

01 \_ PROPOSED SECOND FLOOR

**CON | FORM**  
architects

BLOCK B UNIT 303  
THE BISCUIT FACTORY  
LONDON, SE16 4DG  
Phone +44(0)20 3856 3293  
www.conformarchitects.com

PROJECT TITLE  
5 ACHILLES ROAD, LONDON, NW6 1DZ  
STATUS  
TENDER  
CLIENT  
NABEEL ABDOULA & AMINA ADAM


|                            |             |               |
|----------------------------|-------------|---------------|
| PROJECT NO.                | DRAWING NO. | REVISION      |
| 541                        | 253         | P2            |
| DRAWING TITLE              | DATE        | DRAWING SCALE |
| PROPOSED SECOND FLOOR PLAN | 05/09/2018  | 1:100 @ A3    |

NOTES

- THIS DRAWING IS COPYRIGHT OF CON | FORM ARCHITECTS
- DO NOT SCALE FROM THIS DRAWING
- DIMENSIONS IN MILLIMETERS UNLESS NOTED OTHERWISE
- ALL DIMENSIONS TO BE CHECKED ON-SITE BY CONTRACTOR AND SUCH DIMENSIONS TO BE THEIR RESPONSIBILITY
- REPORT ALL DRAWING ERRORS AND OMISSIONS IMMEDIATELY TO THE ARCHITECT



| Revision | Date     | Description           | Drawn | Check |
|----------|----------|-----------------------|-------|-------|
| P1       | 05/09/18 | Planning Issue        | BE    | BE    |
| P2       | 04/12/18 | Amendments - P2 Issue | BE    | BE    |
|          |          |                       |       |       |
|          |          |                       |       |       |
|          |          |                       |       |       |

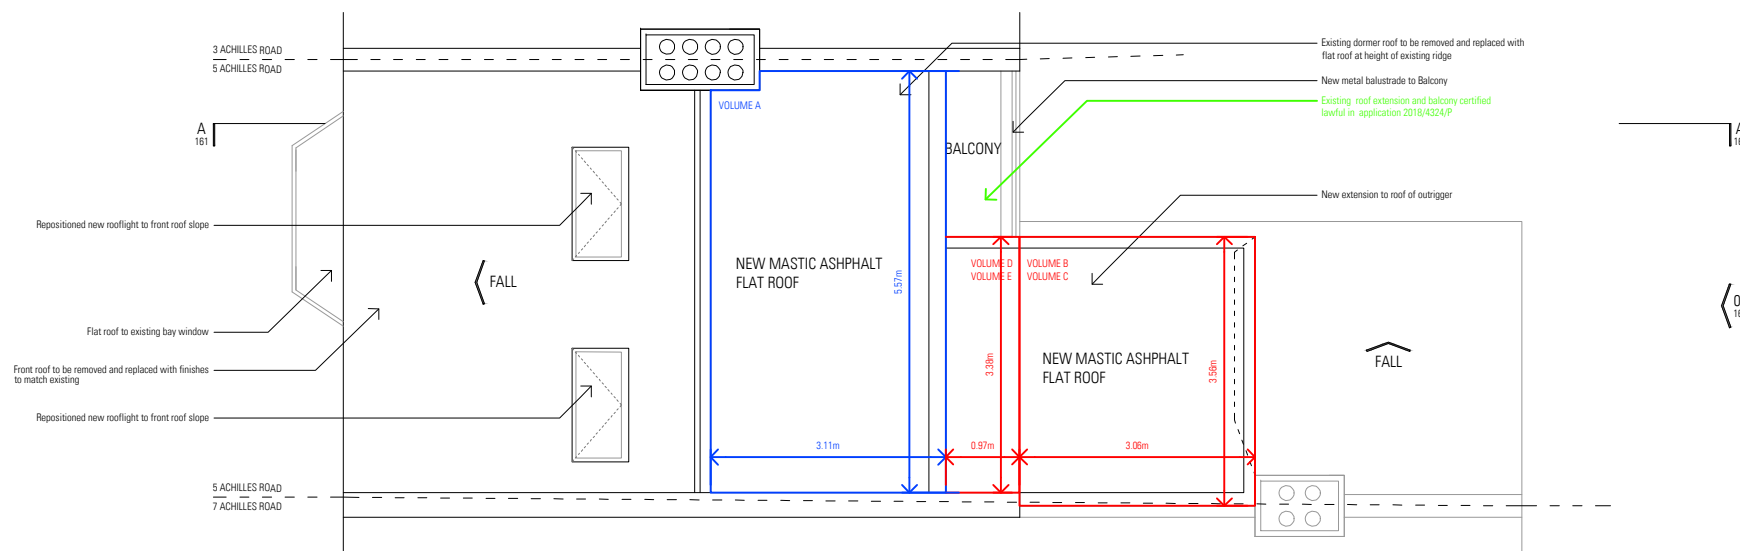

01 \_ PROPOSED ROOF PLAN

**CON | FORM**  
architects

BLOCK B UNIT 303  
THE BISCUIT FACTORY  
LONDON, SE16 4DG  
Phone +44(0)20 3856 3293  
www.conformarchitects.com

PROJECT TITLE  
5 ACHILLES ROAD, LONDON, NW6 1DZ  
STATUS  
TENDER  
CLIENT  
NABEEL ABDOULA & AMINA ADAM

|                    |             |               |
|--------------------|-------------|---------------|
| PROJECT NO.        | DRAWING NO. | REVISION      |
| 541                | 254         | P2            |
| DRAWING TITLE      | DATE        | DRAWING SCALE |
| PROPOSED ROOF PLAN | 05/09/2018  | 1:100 @ A3    |

NOTES



- THIS DRAWING IS COPYRIGHT OF CON | FORM ARCHITECTS
- DO NOT SCALE FROM THIS DRAWING
- DIMENSIONS IN MILLIMETERS UNLESS NOTED OTHERWISE
- ALL DIMENSIONS TO BE CHECKED ON-SITE BY CONTRACTOR AND SUCH DIMENSIONS TO BE THEIR RESPONSIBILITY
- REPORT ALL DRAWING ERRORS AND OMISSIONS IMMEDIATELY TO THE ARCHITECT



| Revision | Date     | Description           | Drawn | Check |
|----------|----------|-----------------------|-------|-------|
| P1       | 05/09/18 | Planning Issue        | BE    | BE    |
| P2       | 04/12/18 | Amendments - P2 Issue | BE    | BE    |
|          |          |                       |       |       |
|          |          |                       |       |       |
|          |          |                       |       |       |

MATERIAL KEY:

- 01 - Existing White Render
- 02 - Existing Brickwork
- 03 - Existing Concrete Roof Tiles
- 04 - Existing Slate Cladding
- 05 - Existing Double Glazed Window / Door
- 06 - Existing Aluminium Framed Door
- 07 - Existing Metal Balustrade
  
- 08 - Proposed Metal Cladding
- 09 - Proposed Aluminium Framed Sliding / Pivot Doors
- 10 - Proposed Frameless Glazing
- 11 - Proposed Brickwork

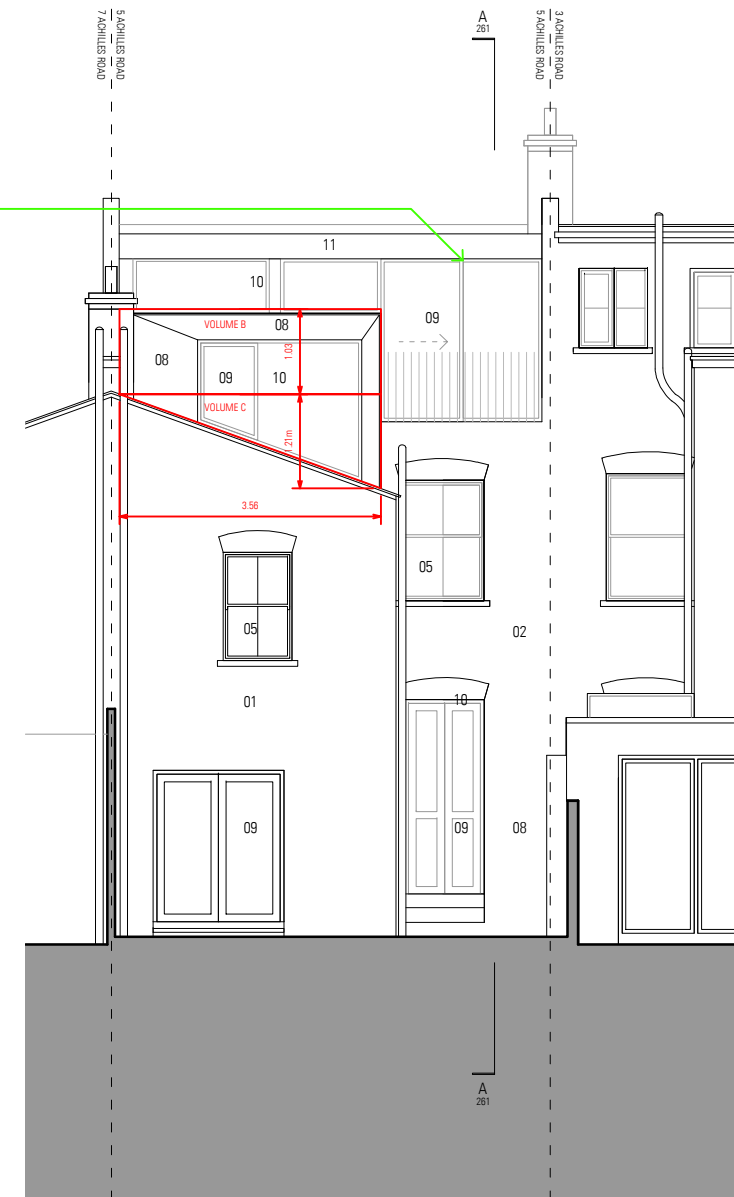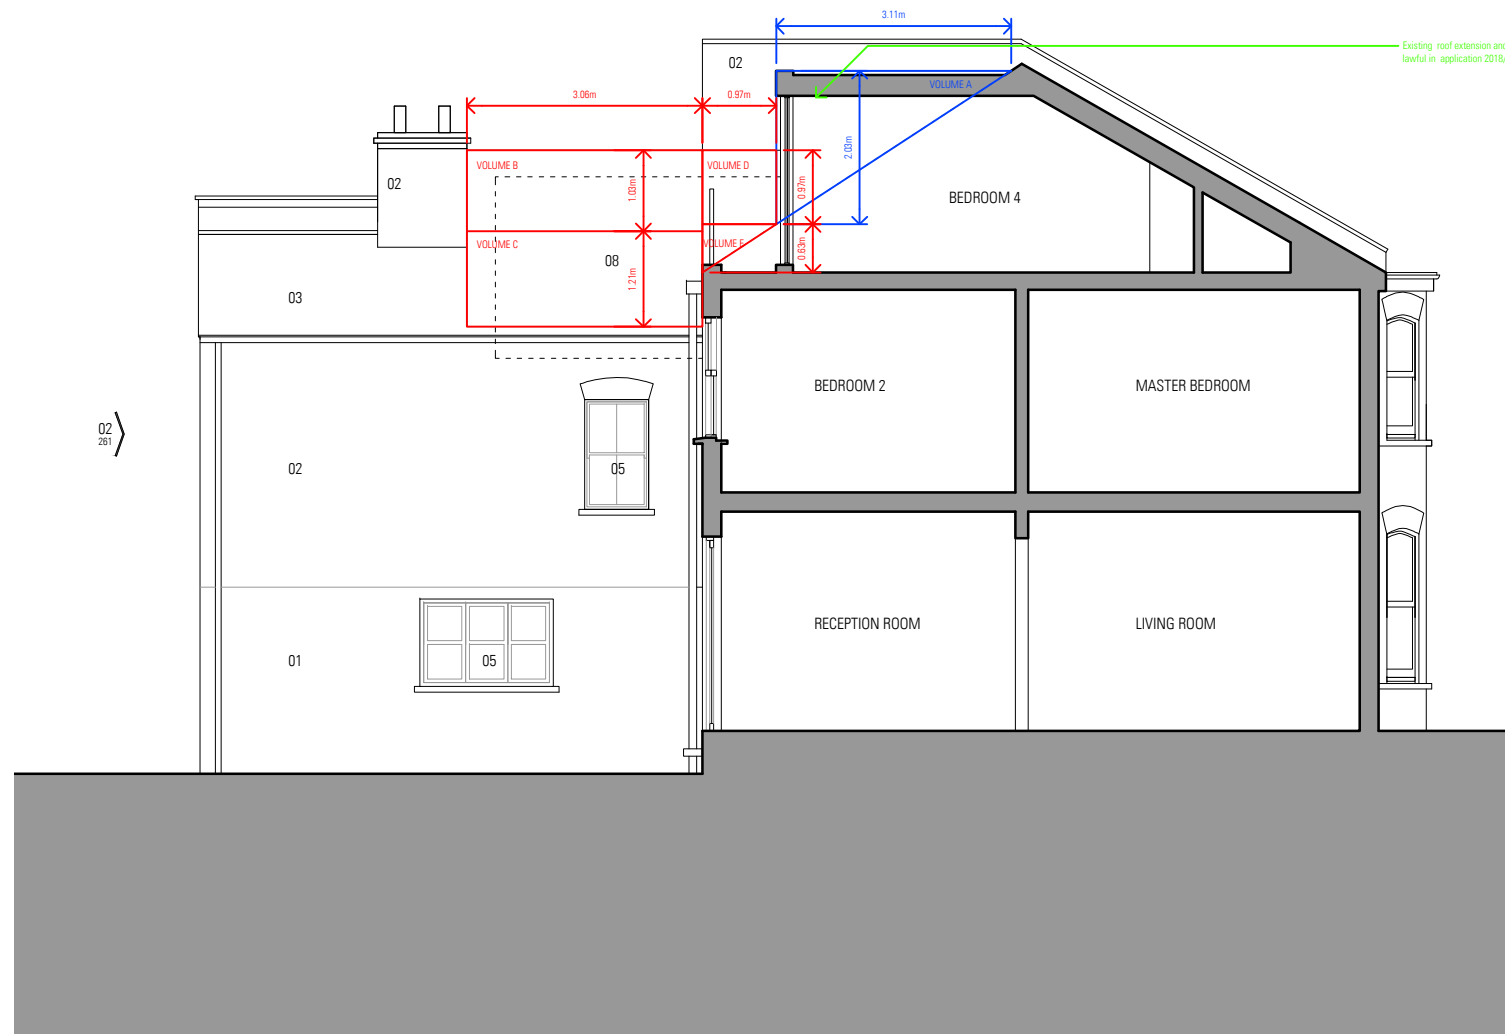

01 \_ PROPOSED SECTION AA

02 \_ PROPOSED REAR ELEVATION

VOLUMETRIC CALCULATION (See Drawings 541\_254 + 541\_261)

|                                |                                      |   |
|--------------------------------|--------------------------------------|---|
| VOLUME A (Dormer to Main Roof) | VOLUME B/C/D/E (Dormer to Outrigger) | TOTAL COMBINED (Main Dormer + Outrigger Dormer) |
| 0.5 x (5.57 x 3.11 x 2.03)     | Volume B                             | VOLUME A/B/C/D/E                                |
| = 17.58m <sup>3</sup>          | 3.56 x 3.06 x 1.03                   | = 17.58m <sup>3</sup> + 22.03m <sup>3</sup>     |
|                                | = 11.22m <sup>3</sup>                | = 39.61m <sup>3</sup>                           |
|                                | Volume C                             |   |
|                                | 0.5 x (3.56 x 3.06 x 1.21)           |   |
|                                | = 6.59m <sup>3</sup>                 |   |
|                                | Volume D                             |   |
|                                | 3.38 x 0.97 x 0.97                   |   |
|                                | = 3.18m <sup>3</sup>                 |   |
|                                | Volume E                             |   |
|                                | 0.5 x (3.38 x 0.97 x 0.63)           |   |
|                                | = 1.03m <sup>3</sup>                 |   |
|                                | TOTAL - 11.22 + 6.59 + 3.18 + 1.03   |   |
|                                | = 22.03m <sup>3</sup>                |   |

CON | FORM  
architects

BLOCK B UNIT 303  
THE BISCUIT FACTORY  
LONDON, SE16 4DG  
Phone +44(0)20 3856 3293  
www.conformarchitects.com

PROJECT TITLE  
5 ACHILLES ROAD, LONDON, NW6 1DZ  
STATUS  
TENDER  
CLIENT  
NABEEL ABDOULA & AMINA ADAM

|  |             |               |
|--|-------------|---------------|
| PROJECT NO.                                      | DRAWING NO. | REVISION      |
| 541  | 261         | P2            |
| DRAWING TITLE                                    | DATE        | DRAWING SCALE |
| PROPOSED SECTION AA +<br>PROPOSED REAR ELEVATION | 05/09/2018  | 1:100 @ A3    |