



Client: Mr J Wald
Project: 56 Dartmouth Park Road,
London,
NW5 1SN

Drawing number:
Drawing Title:
Phase:
Scale:

LDCm P-14
PROPOSED SITE PLAN
Lawful Development Application
1:100 @ A3

Not for Construction

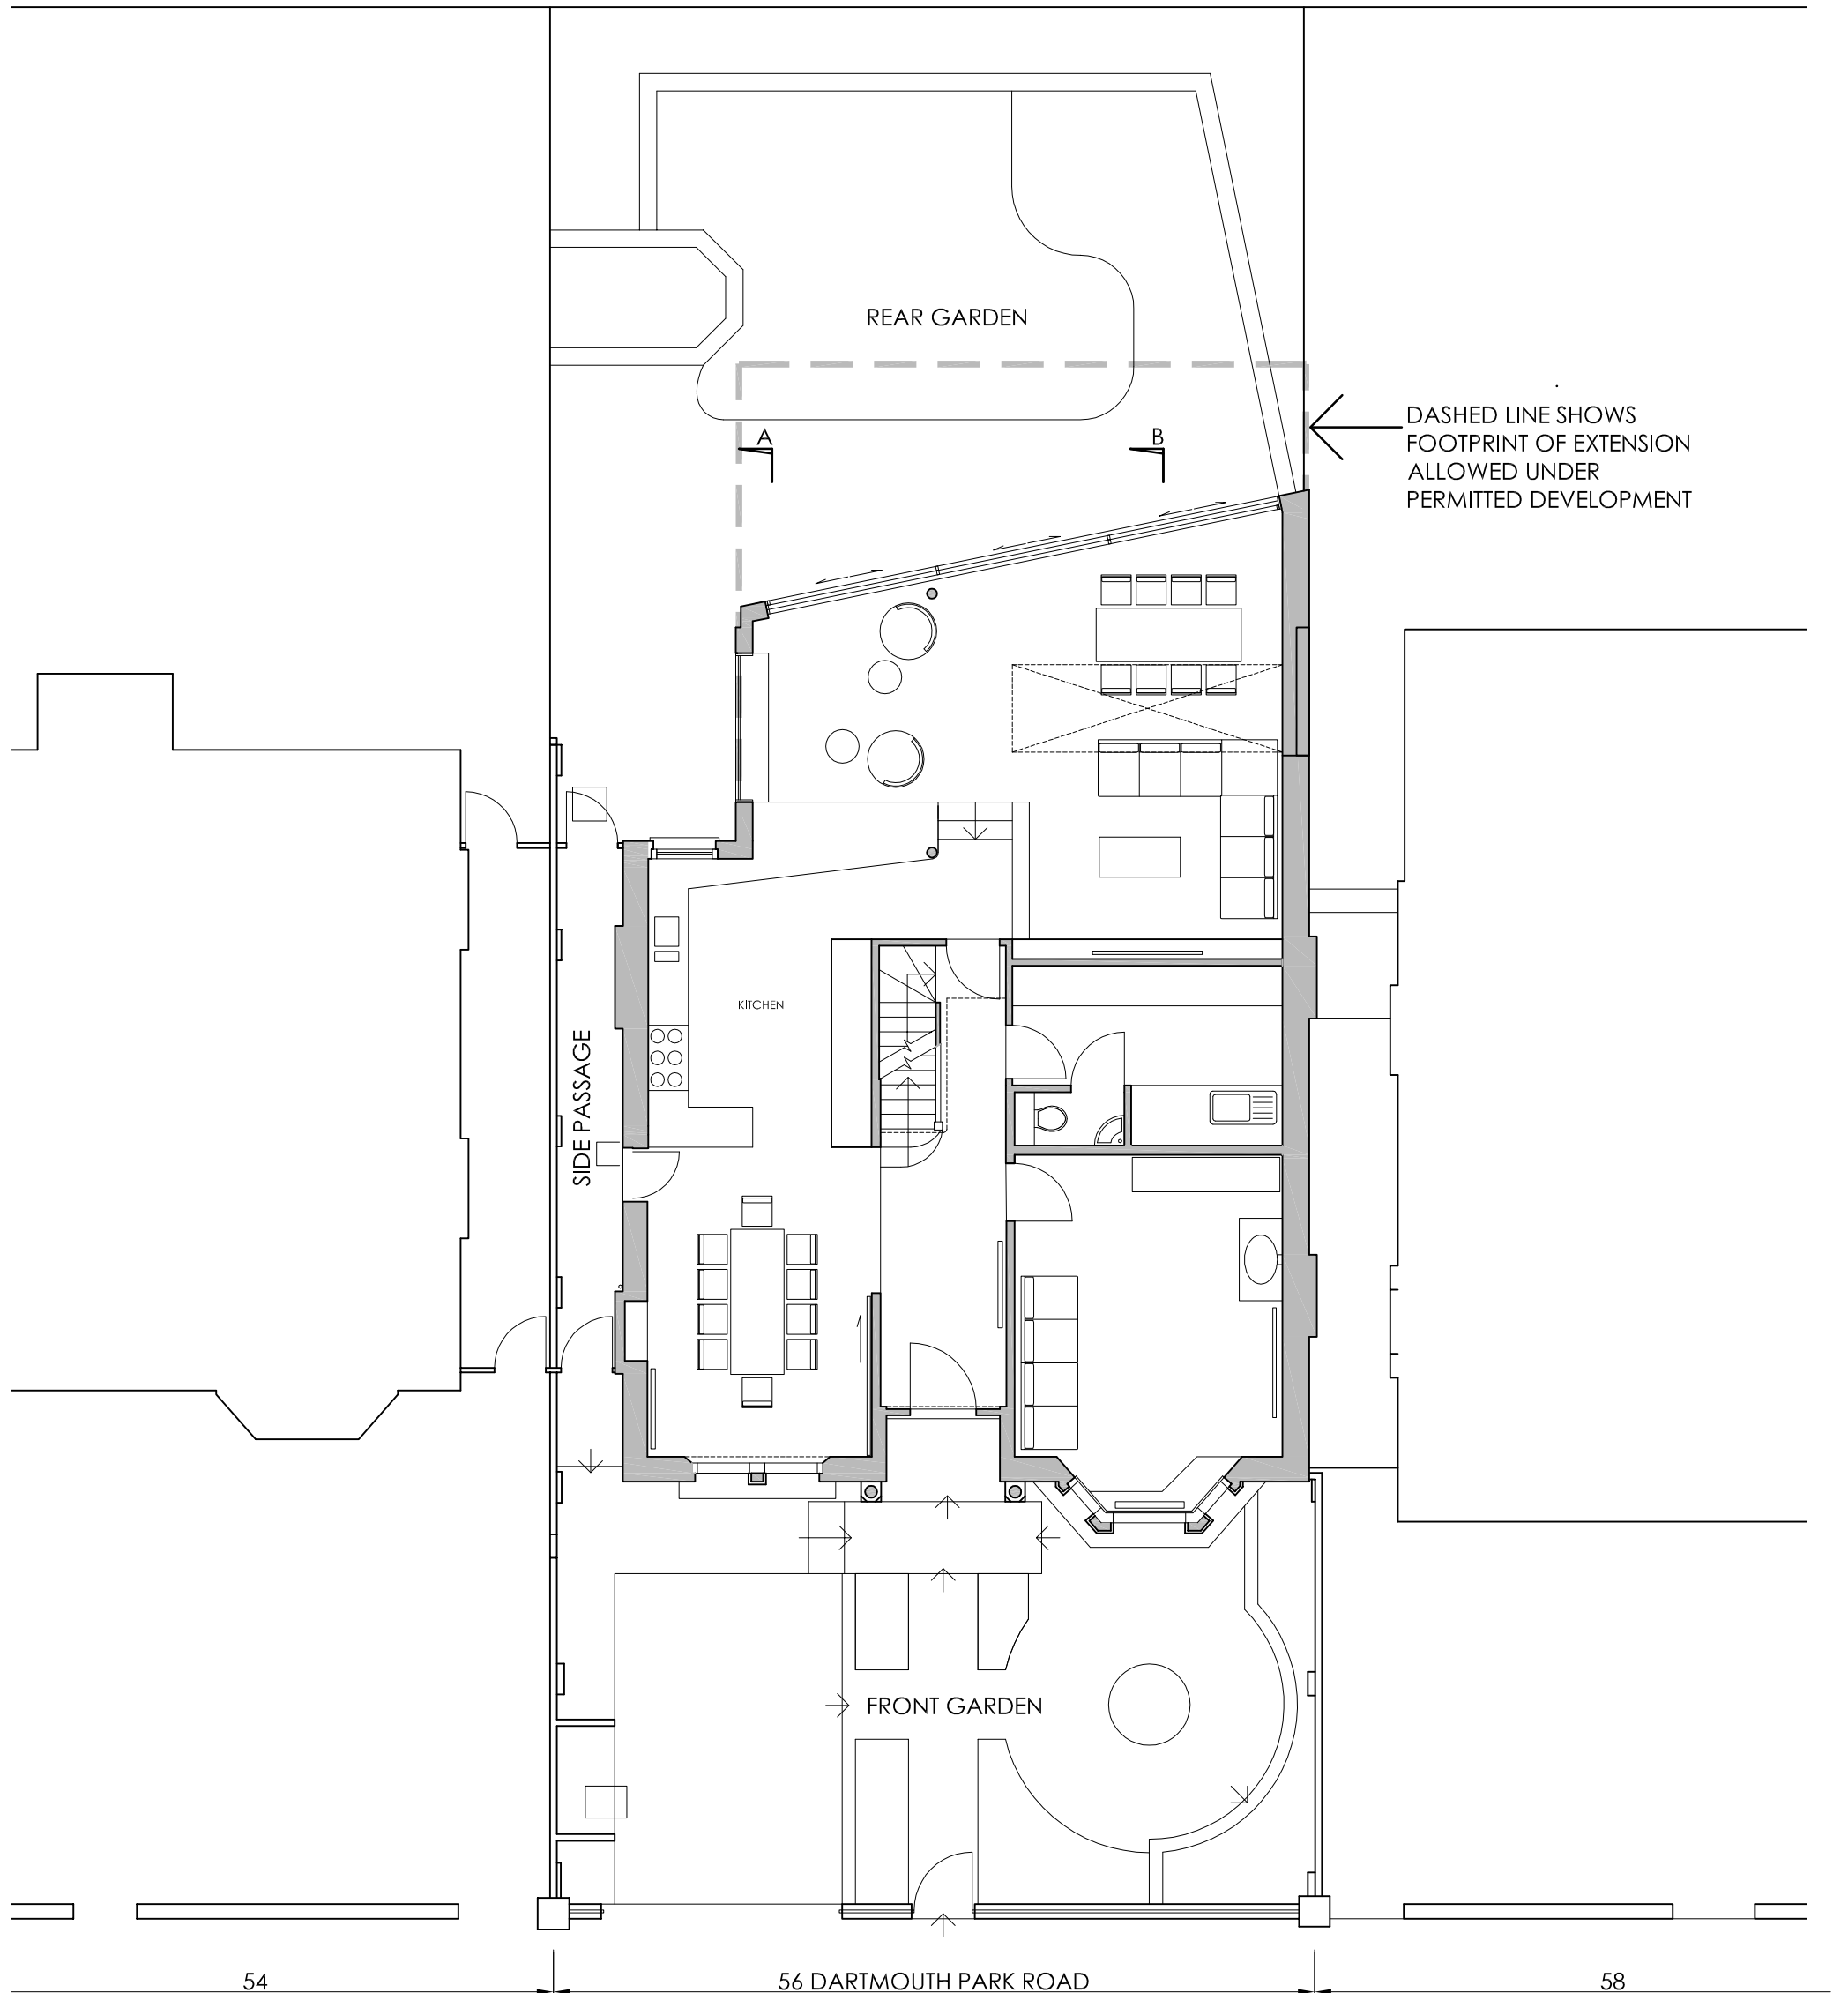

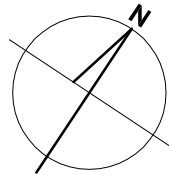


Client: Mr J Wald
Project: 56 Dartmouth Park Road,
London,
NW5 1SN

Drawing number:
Drawing Title:
Phase:
Scale:

LDCm P-15
PROPOSED BASEMENT PLAN
Lawful Development Application
1:50 @ A3


Not for Construction

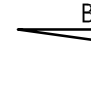


NO CHANGES PROPOSED

54

58

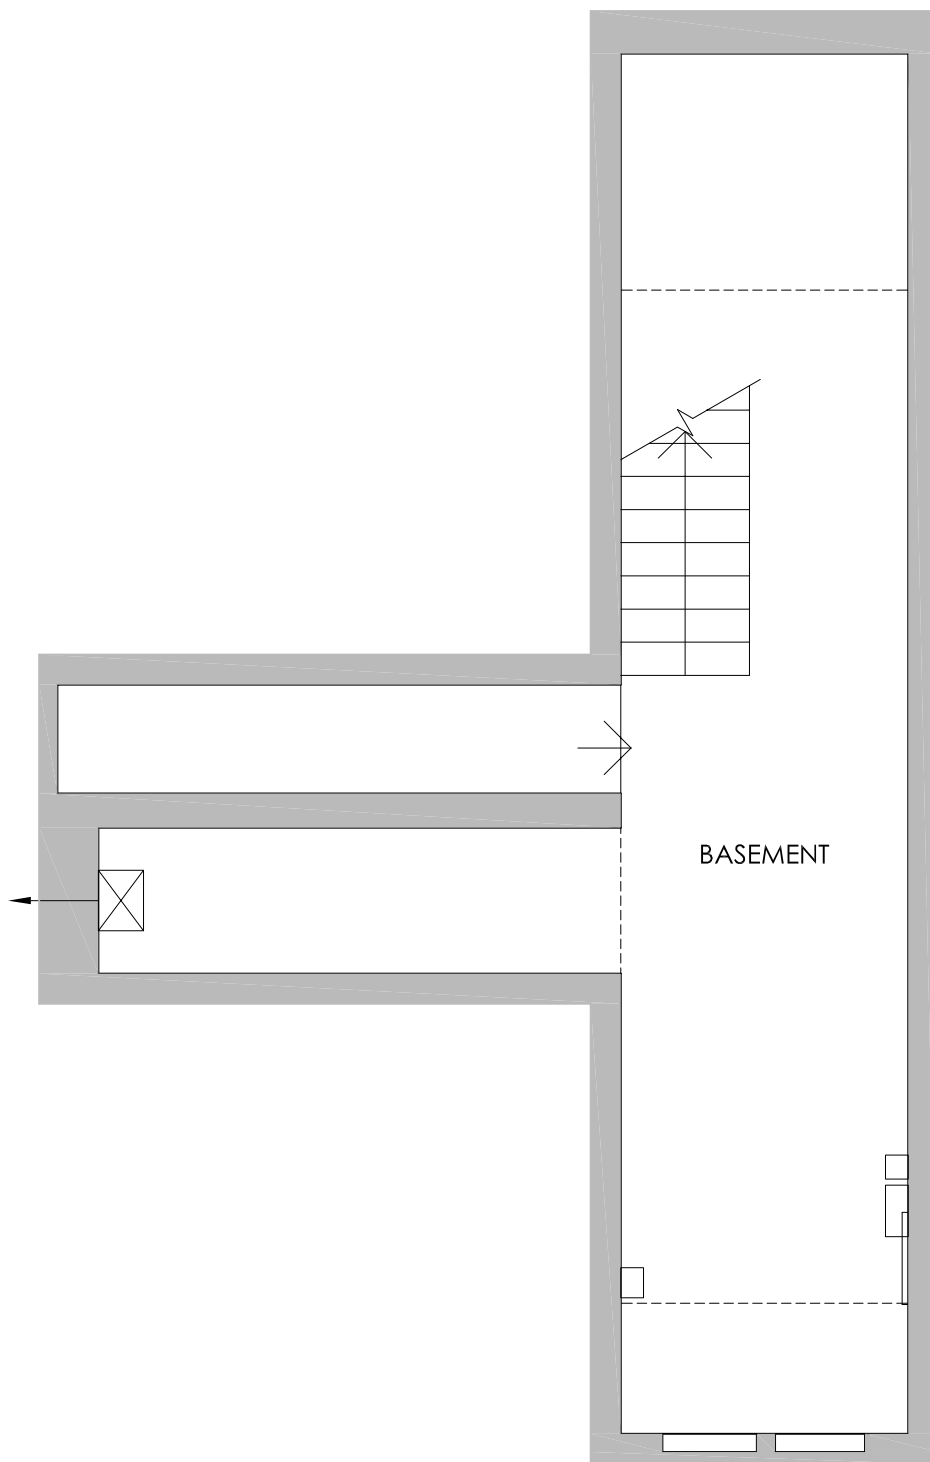

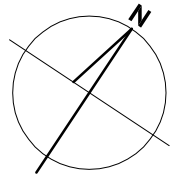



Client: Mr J Wald
Project: 56 Dartmouth Park Road,
London,
NW5 1SN

Drawing number:
Drawing Title:
Phase:
Scale:

LDCmP-16
PROPOSED GROUND FLOOR PLAN
Lawful Development Application
1:50 @ A3

Not for Construction

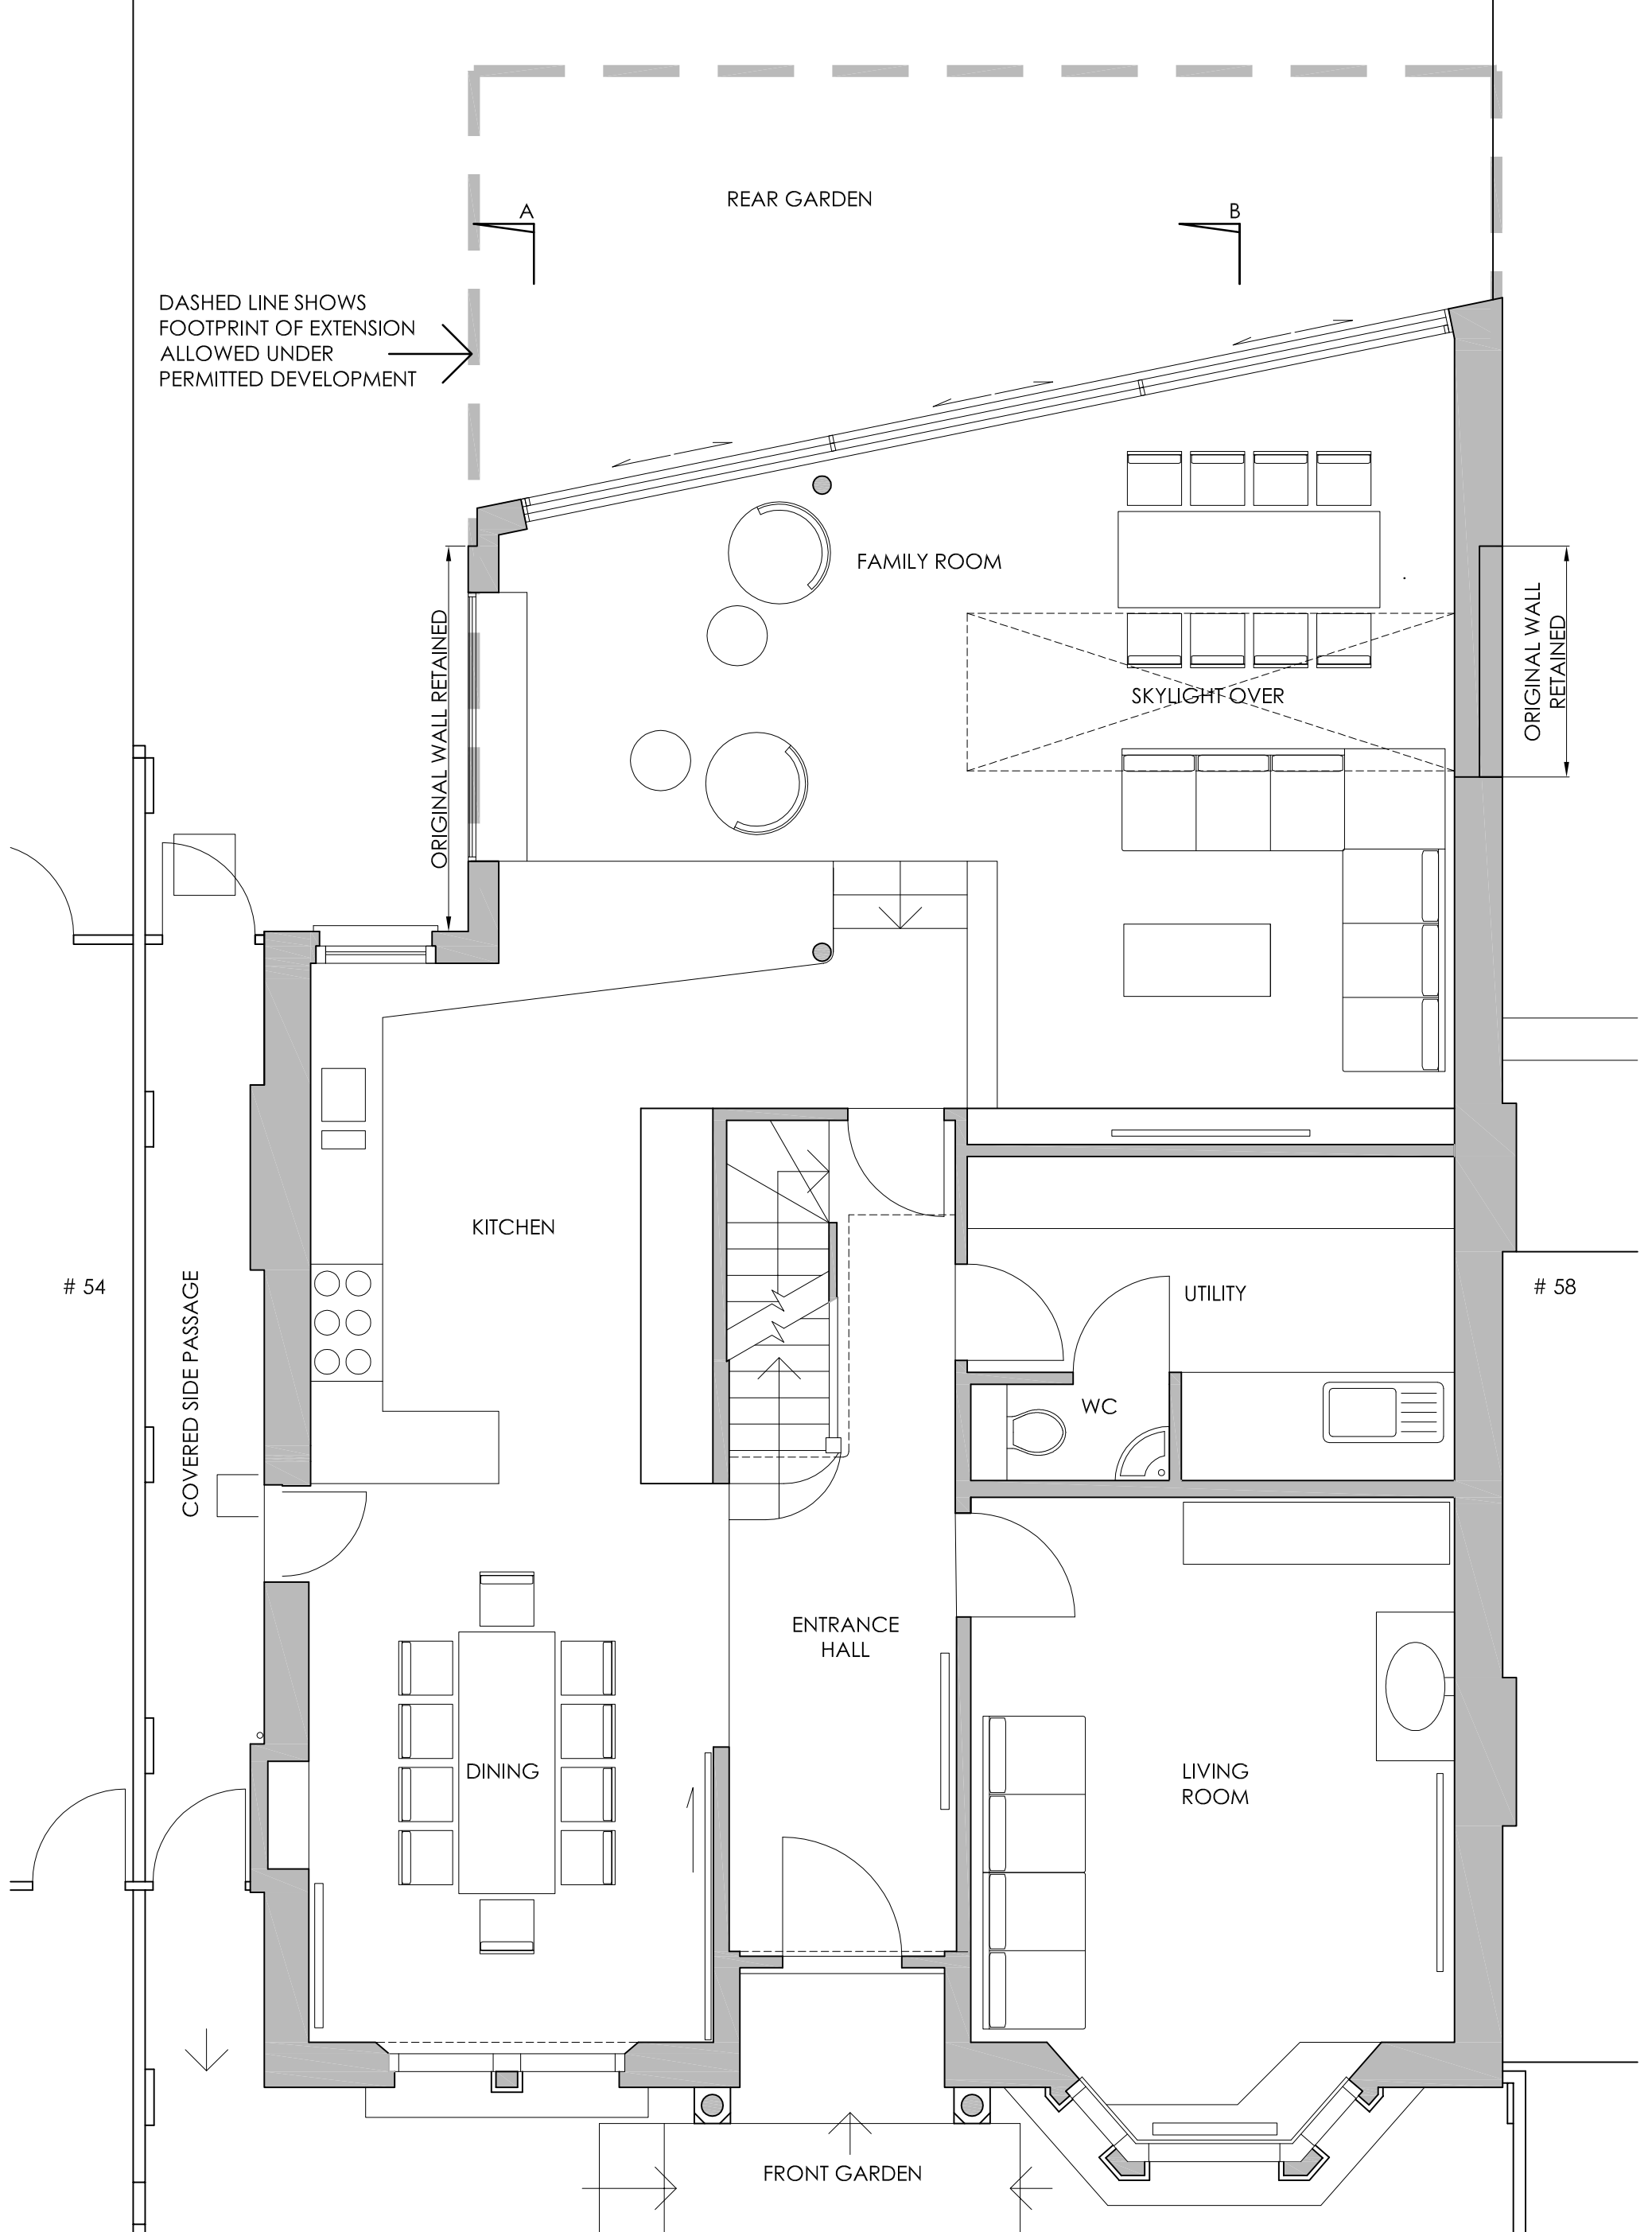

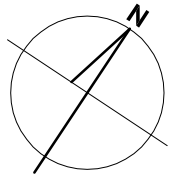



Client: Mr J Wald
Project: 56 Dartmouth Park Road,
London,
NW5 1SN

Drawing number:
Drawing Title:
Phase:
Scale:

LDCm P-17
PROPOSED FIRST FLOOR PLAN
Lawful Development Application
1:50 @ A3

Not for Construction

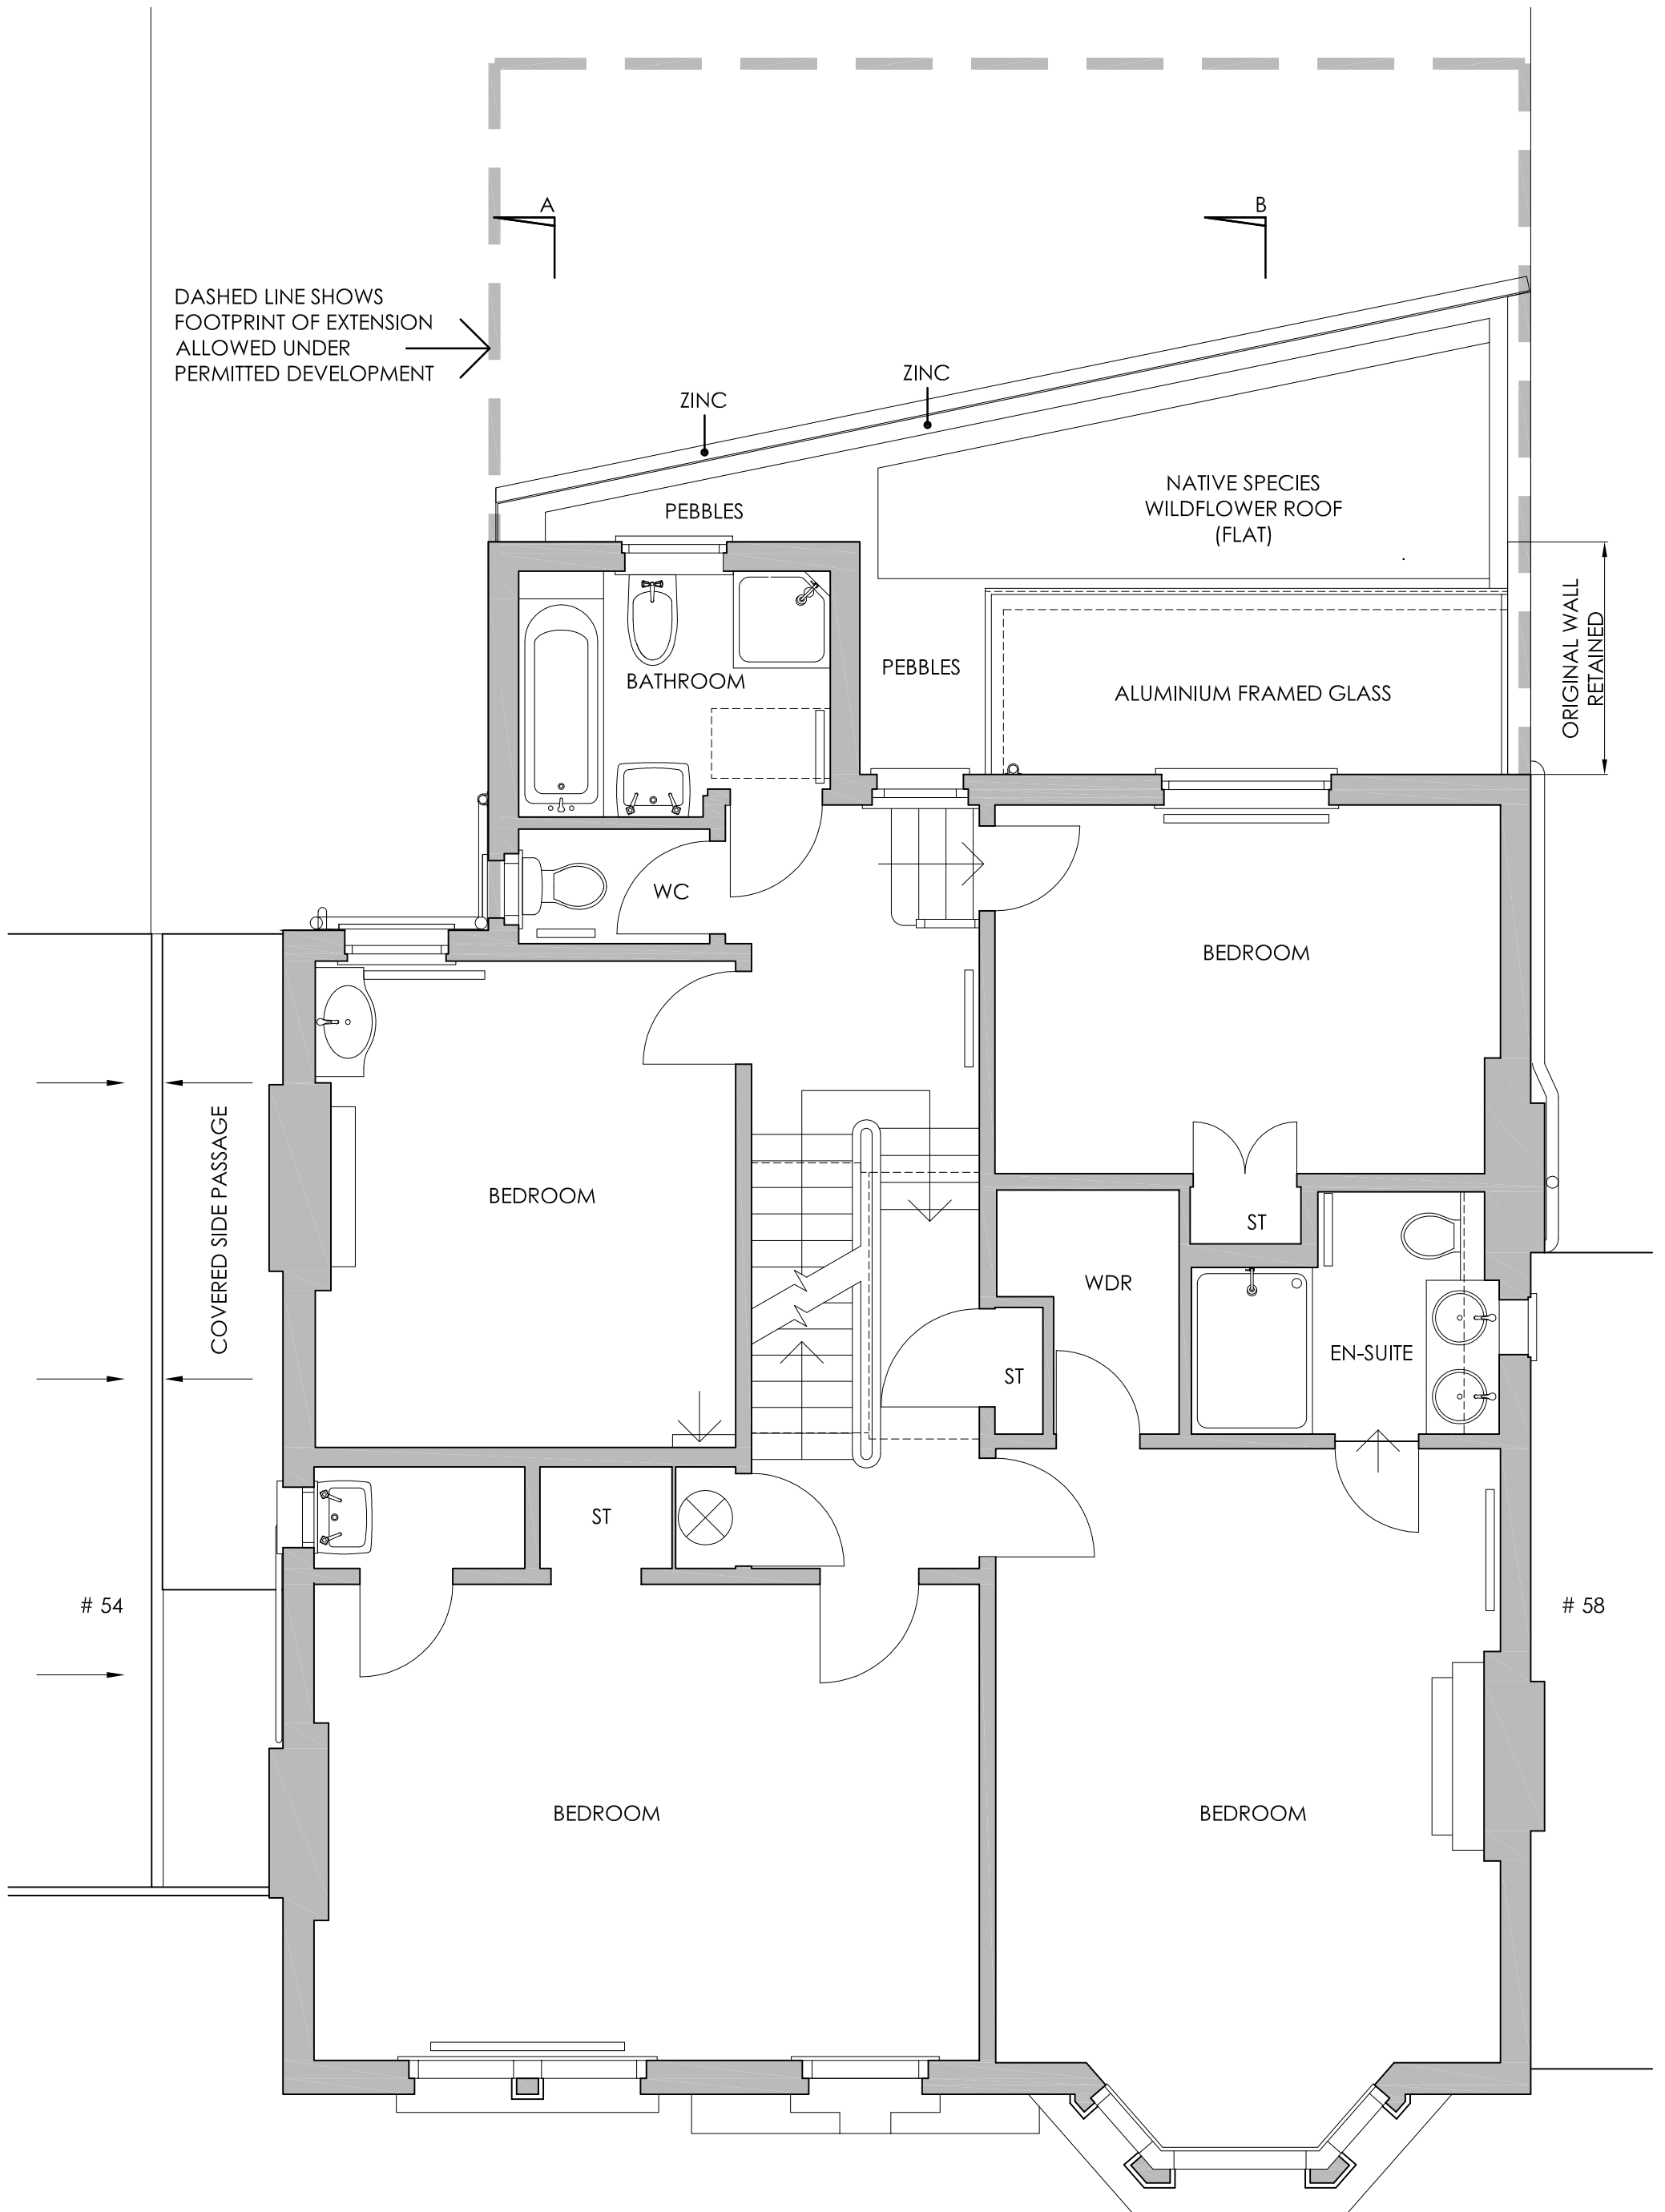

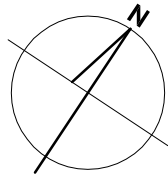



Client: Mr J Wald
Project: 56 Dartmouth Park Road,
London,
NW5 1SN

Drawing number:
Drawing Title:
Phase:
Scale:

LDCm P-18
PROPOSED SECOND FLOOR PLAN
Lawful Development Application
1:50 @ A3

Not for Construction

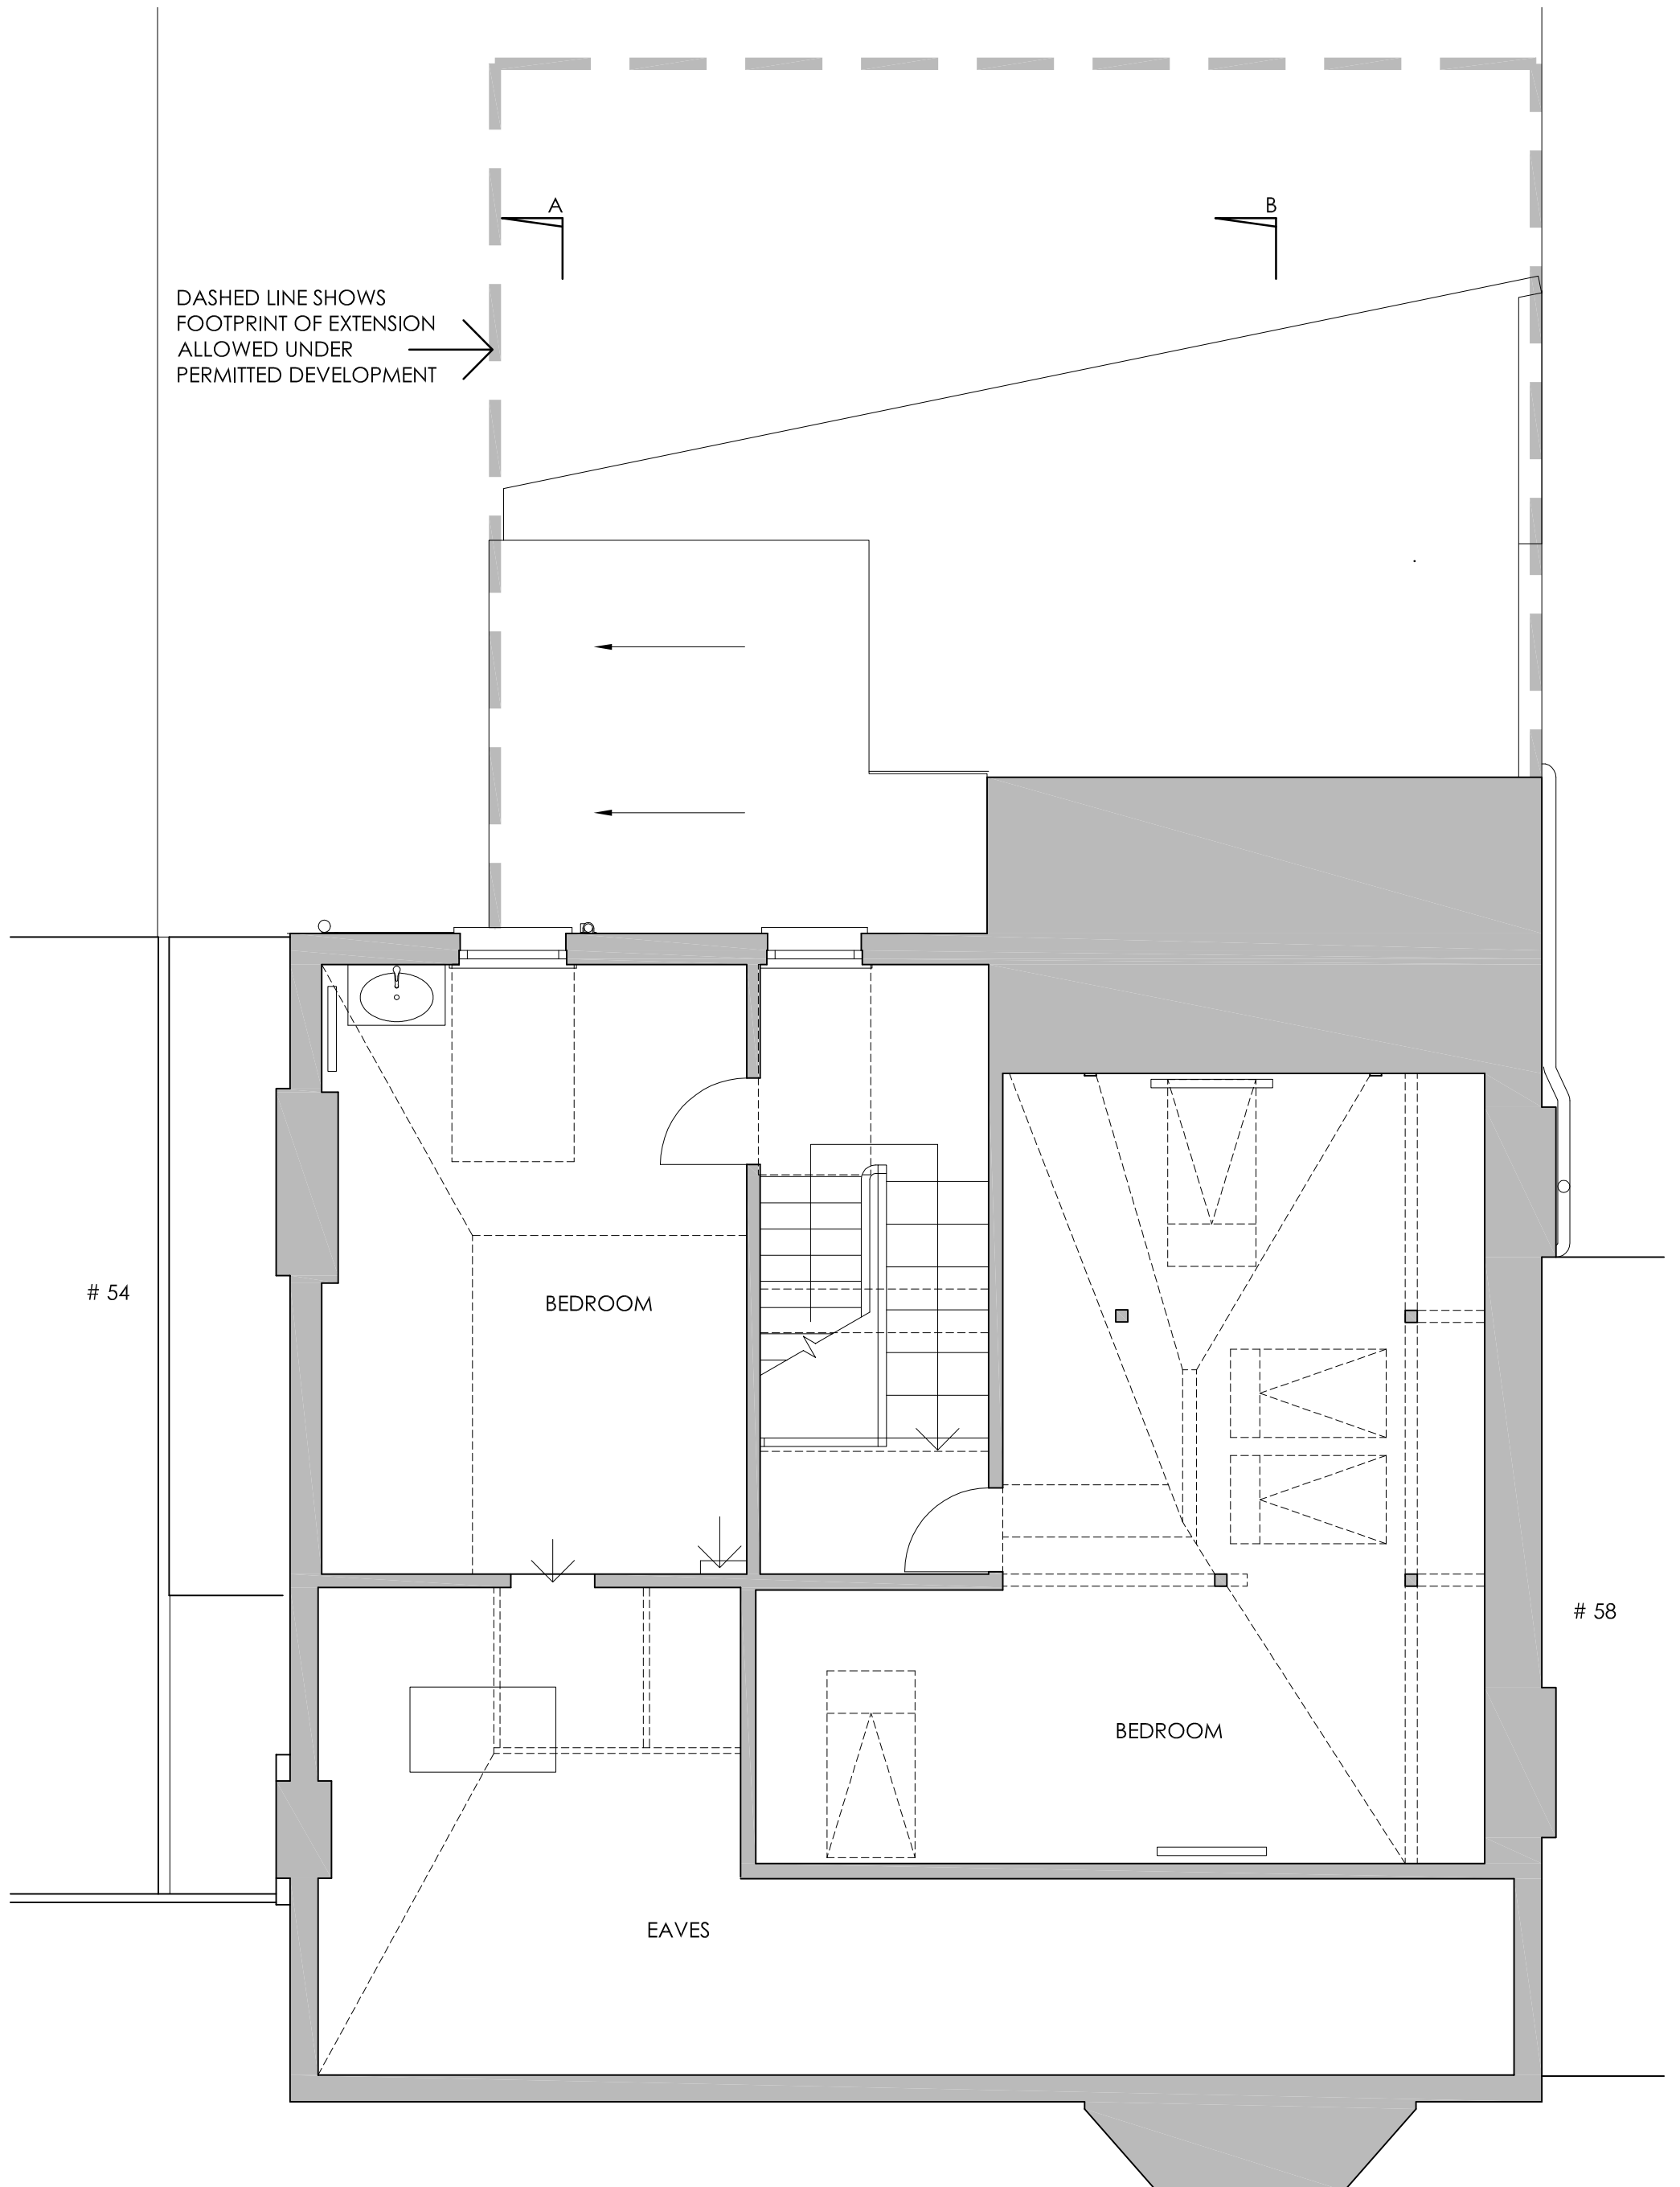

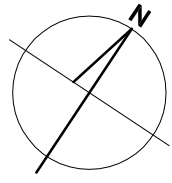


Client: Mr J Wald
Project: 56 Dartmouth Park Road,
London,
NW5 1SN

Drawing number:
Drawing Title:
Phase:
Scale:

LDCm P-19
PROPOSED ROOF PLAN
Lawful Development Application
1:50 @ A3

Not for Construction

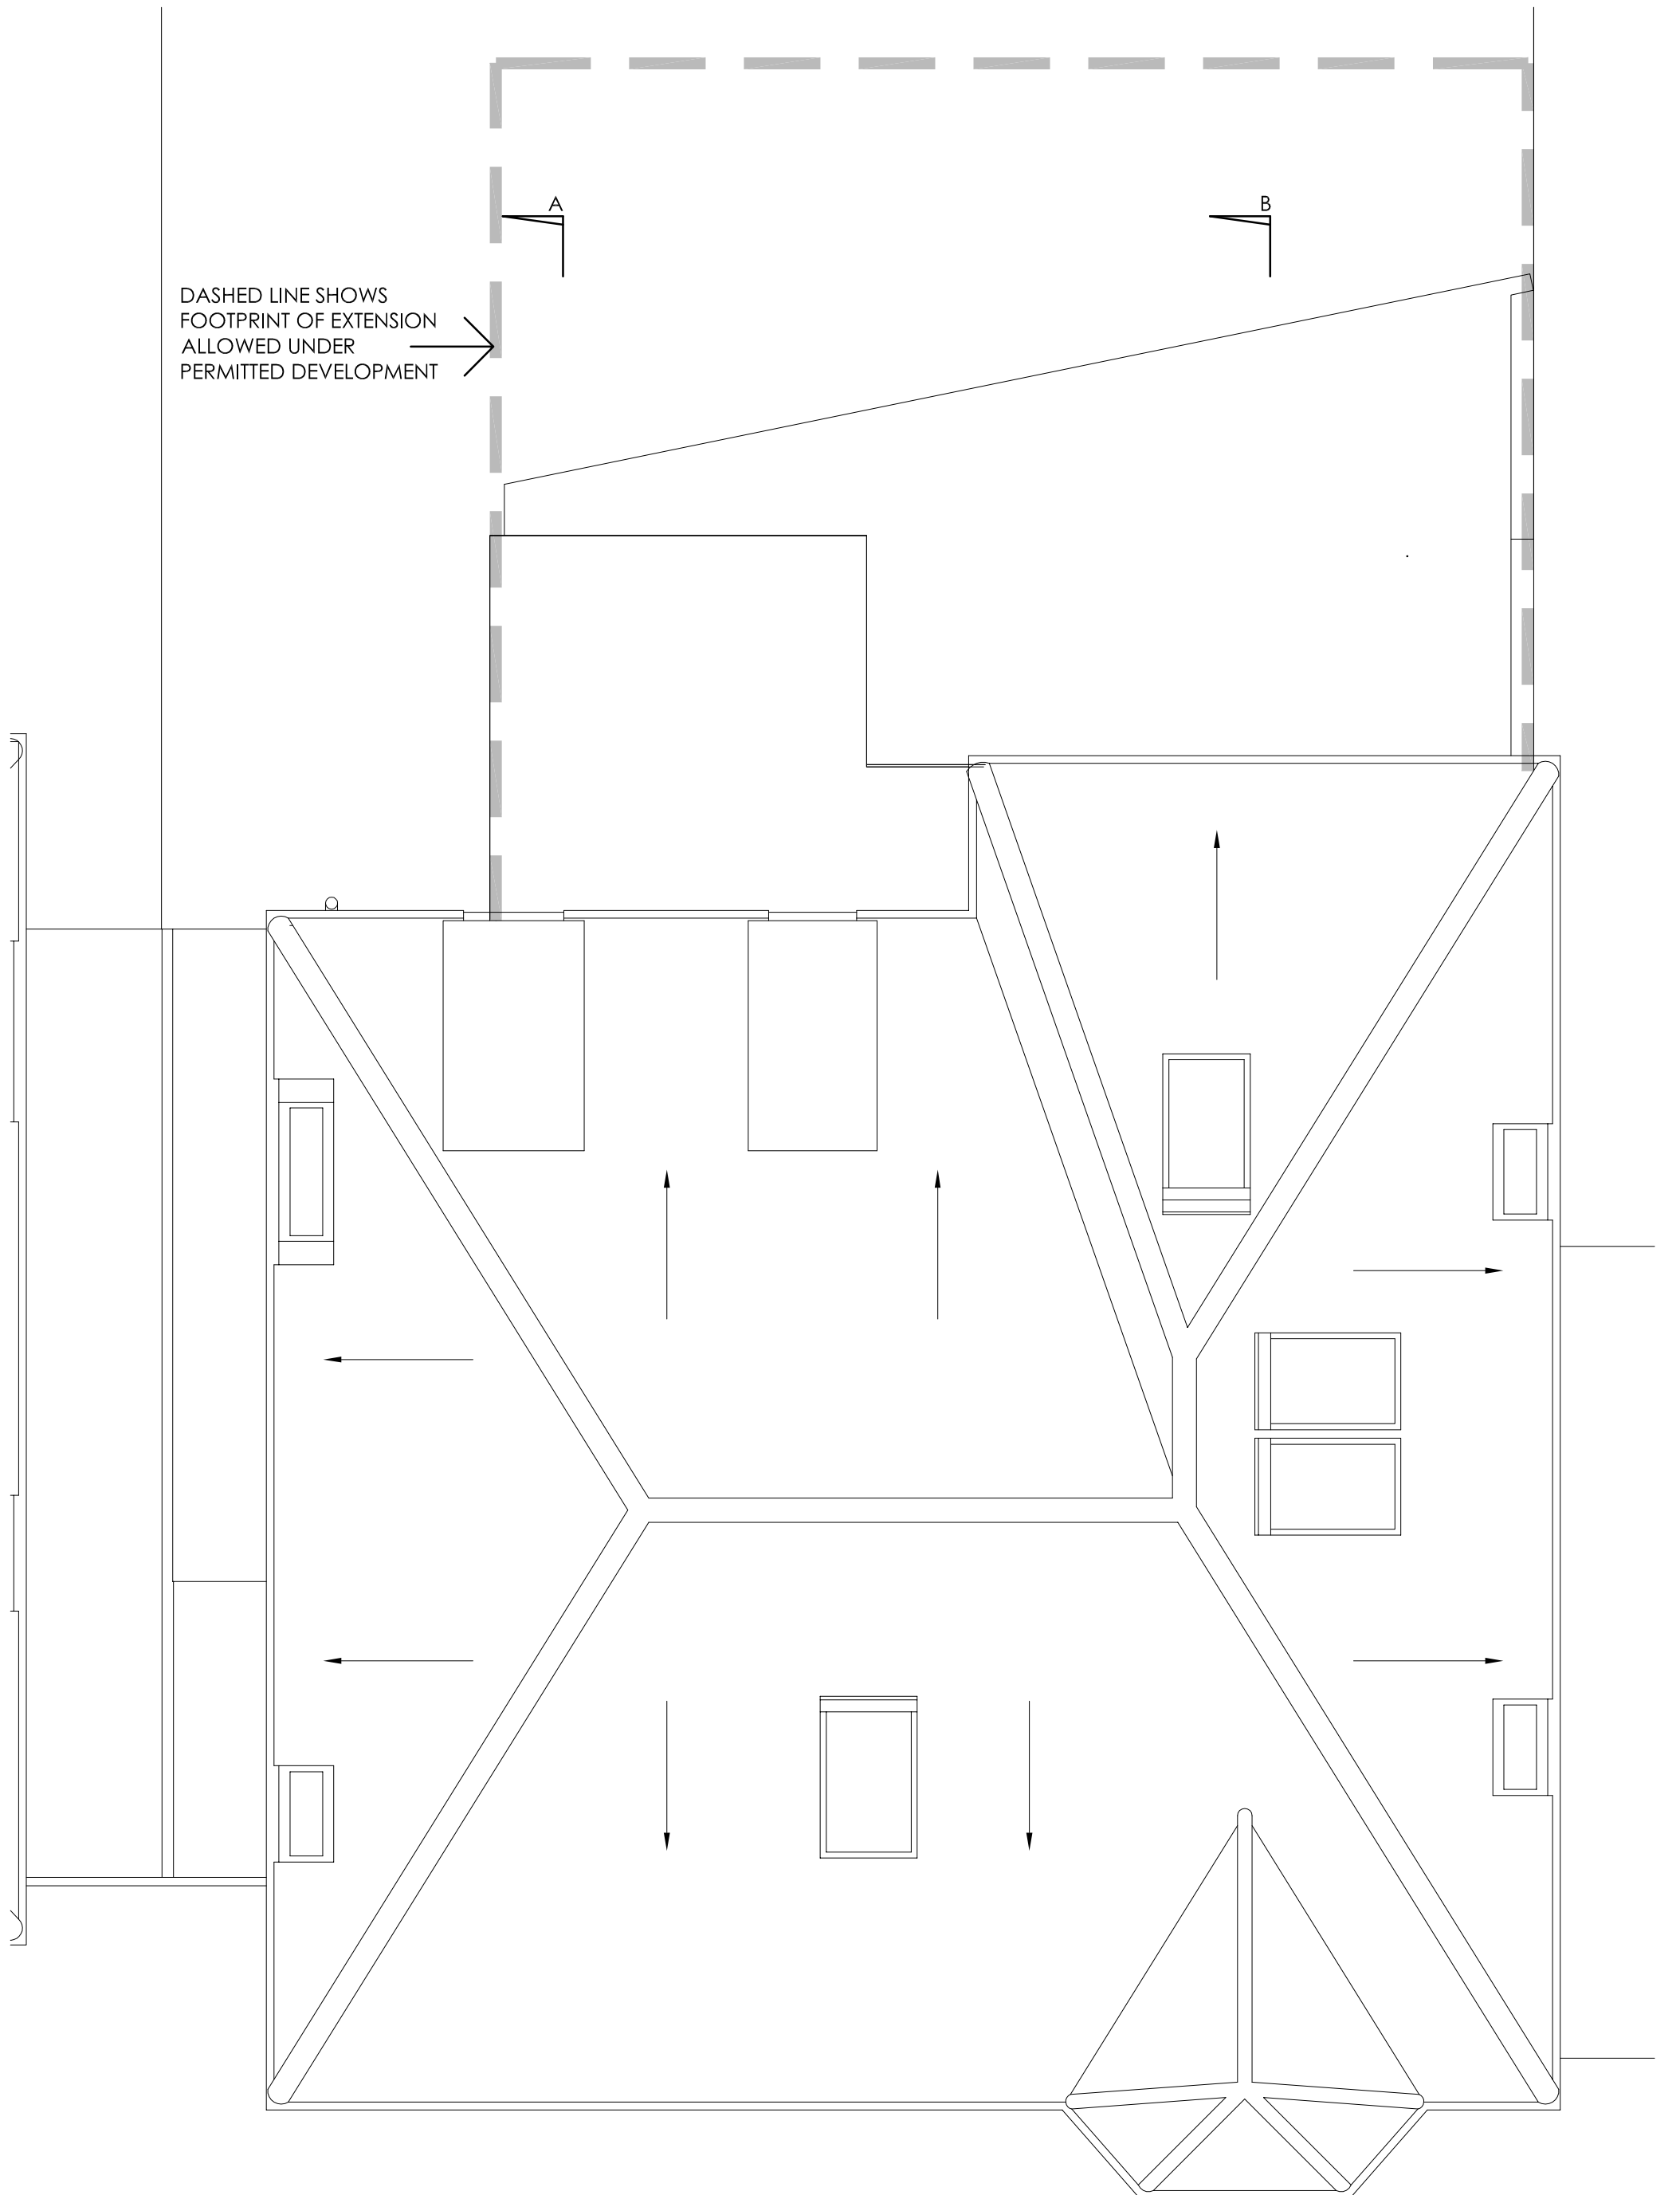

Client: Mr J Wald
Project: 56 Dartmouth Park Road,
London,
NW5 1SN

Drawing number:
Drawing Title:
Phase:
Scale:

LDCm P-20
PROPOSED FRONT ELEVATION
Lawful Development Application
1:50 @ A3

Not for Construction

NO CHANGES PROPOSED



Client: Mr J Wald
 Project: 56 Dartmouth Park Road,
 London,
 NW5 1SN

Drawing number: LDCm P-21
 Drawing Title: **PROPOSED BACK ELEVATION**
 Phase: Lawful Development Application
 Scale: 1:50 @ A3

Not for Construction

- KEY:
1. Zinc
 2. Large aluminium framed sliding doors (similar in appearance to existing extension).
 3. Green roof with native wildflowers
 4. Aluminium framed window (similar in appearance to existing extension).




Client: Mr J Wald
Project: 56 Dartmouth Park Road,
London,
NW5 1SN

Drawing number: LDCm P-22
Drawing Title: **PROPOSED WEST SIDE ELEVATION**
Phase: Lawful Development Application
Scale: 1:50 @ A3

Not for Construction


- KEY:
- 1. Zinc
 - 2. Existing brickwork
 - 3. Aluminium framed window (similar in appearance to existing extension)
 - 4. Small area of infill brickwork to match existing

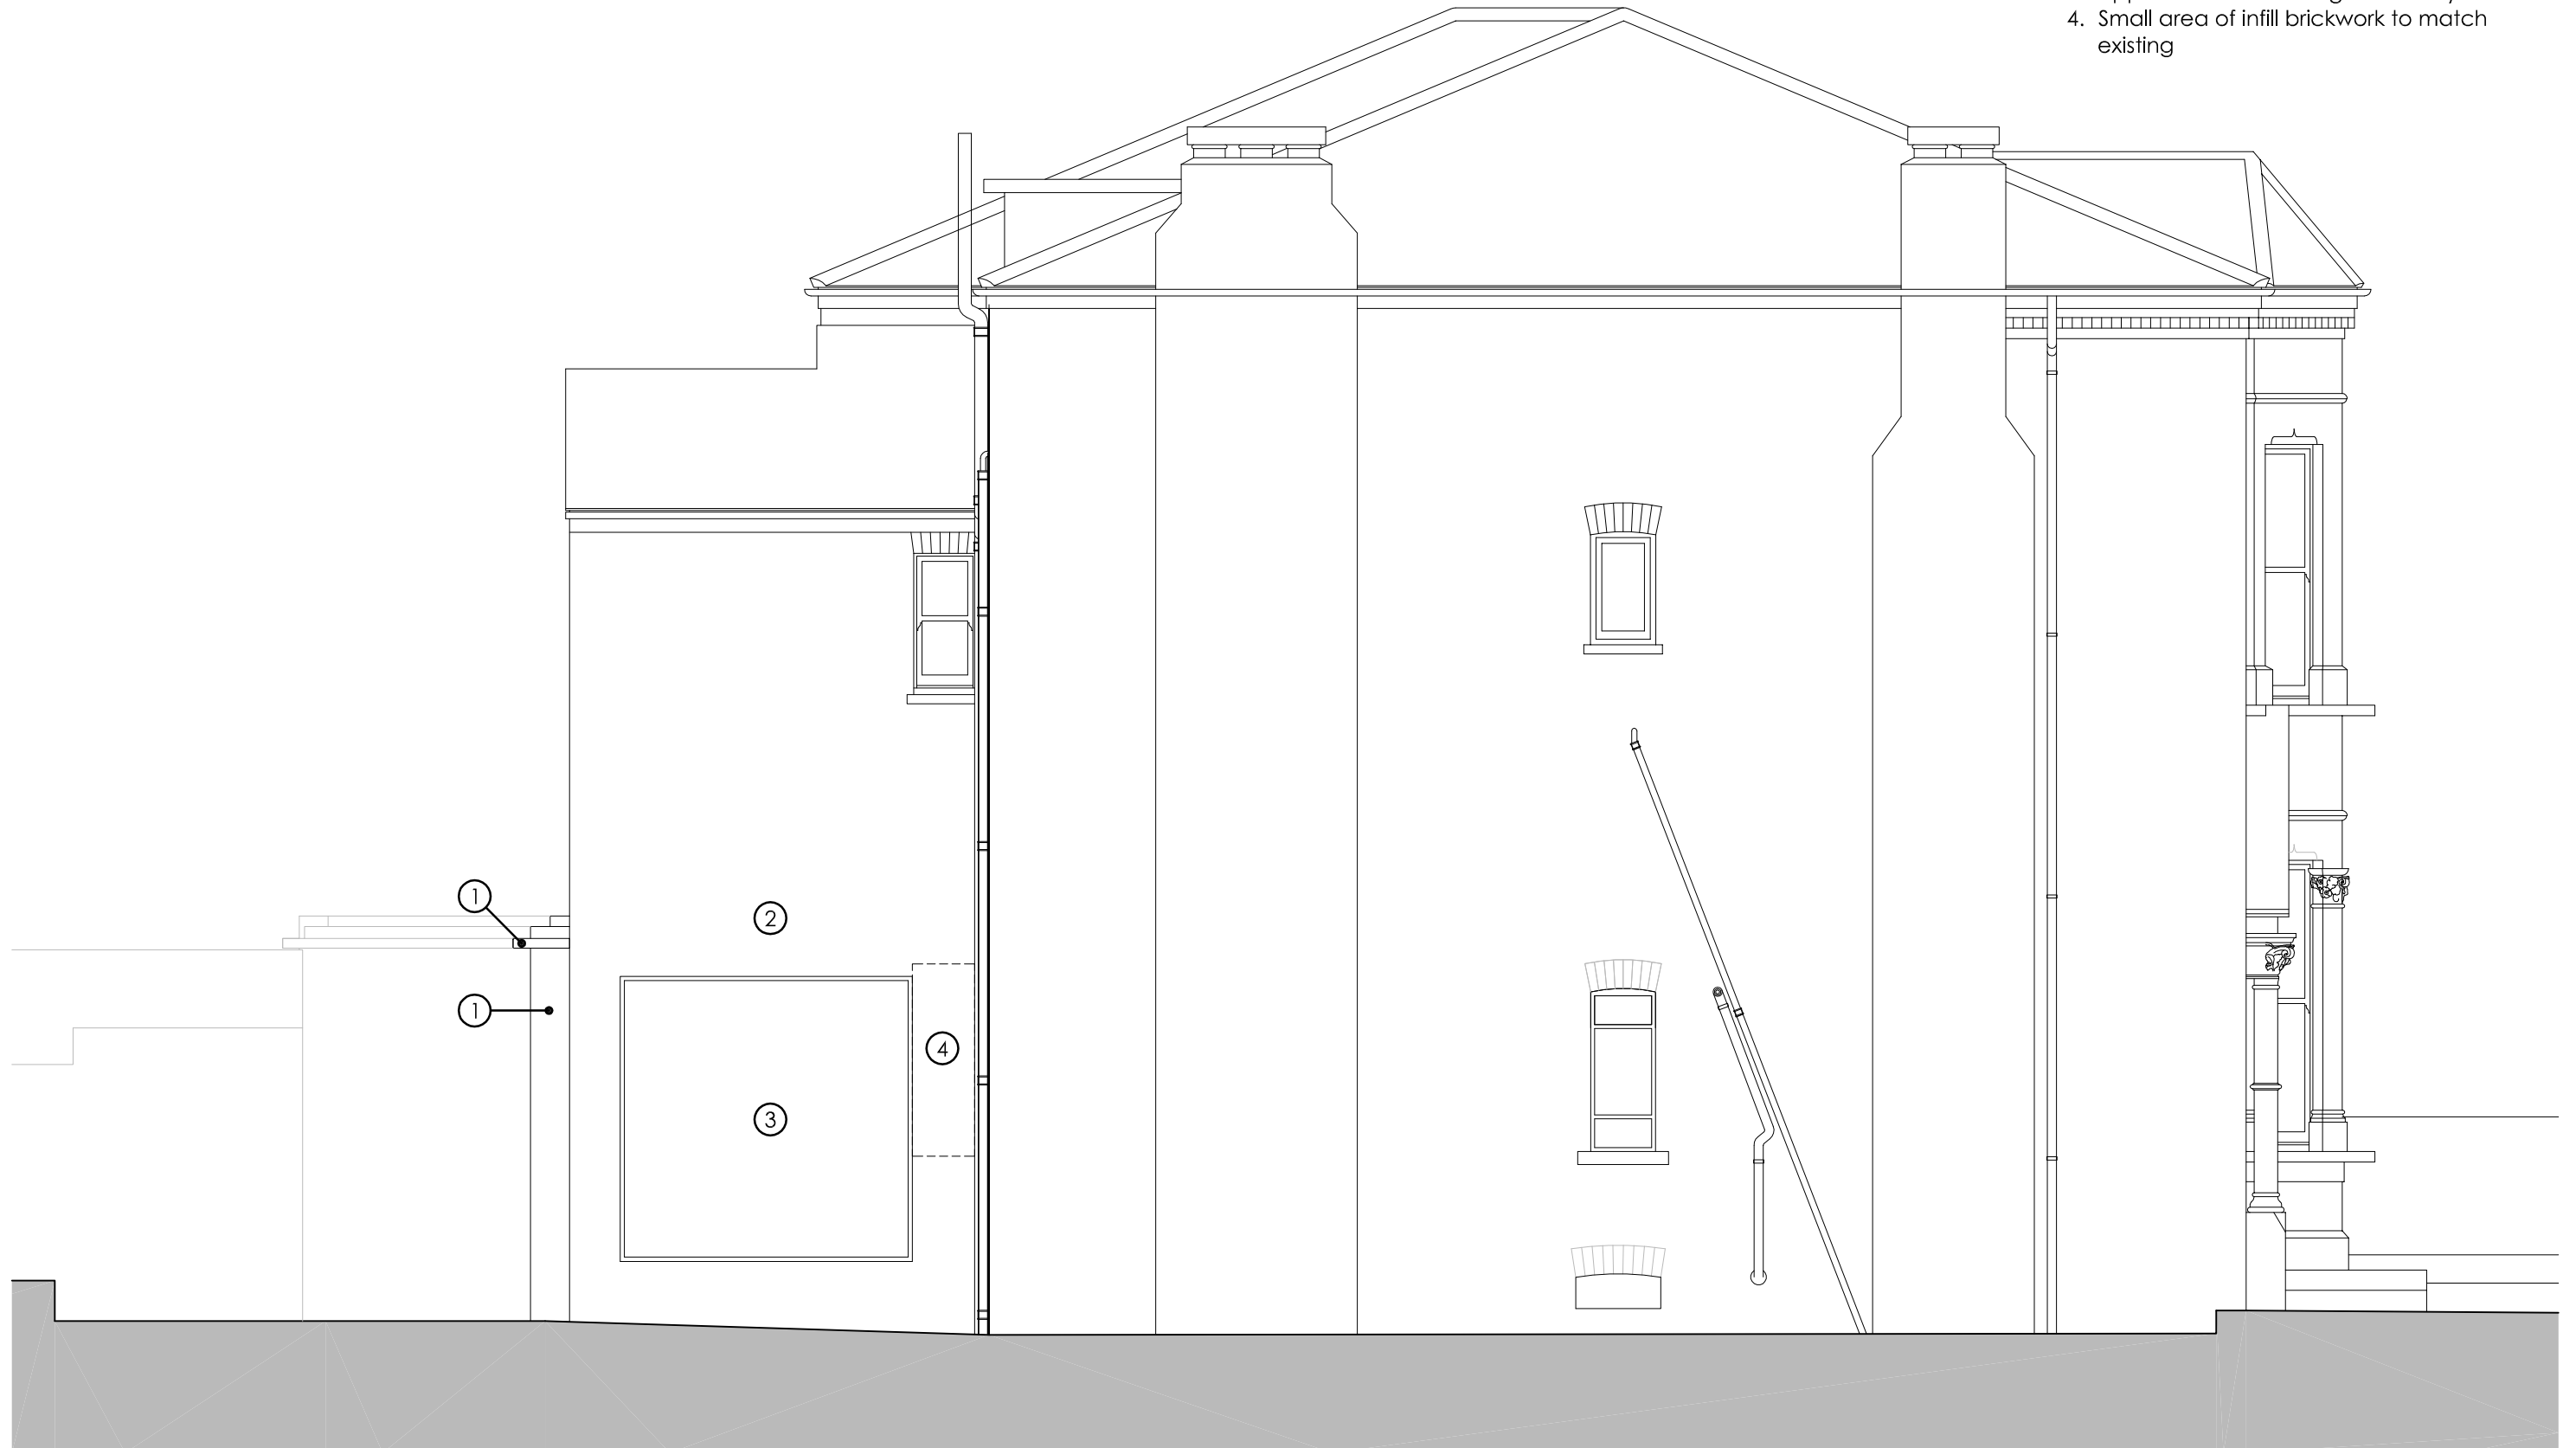

Client: Mr J Wald
Project: 56 Dartmouth Park Road,
London,
NW5 1SN

Drawing number: LDCm P-23
Drawing Title: **PROPOSED EAST SIDE ELEVATION**
Phase: Lawful Development Application
Scale: 1:50 @ A3

Not for Construction

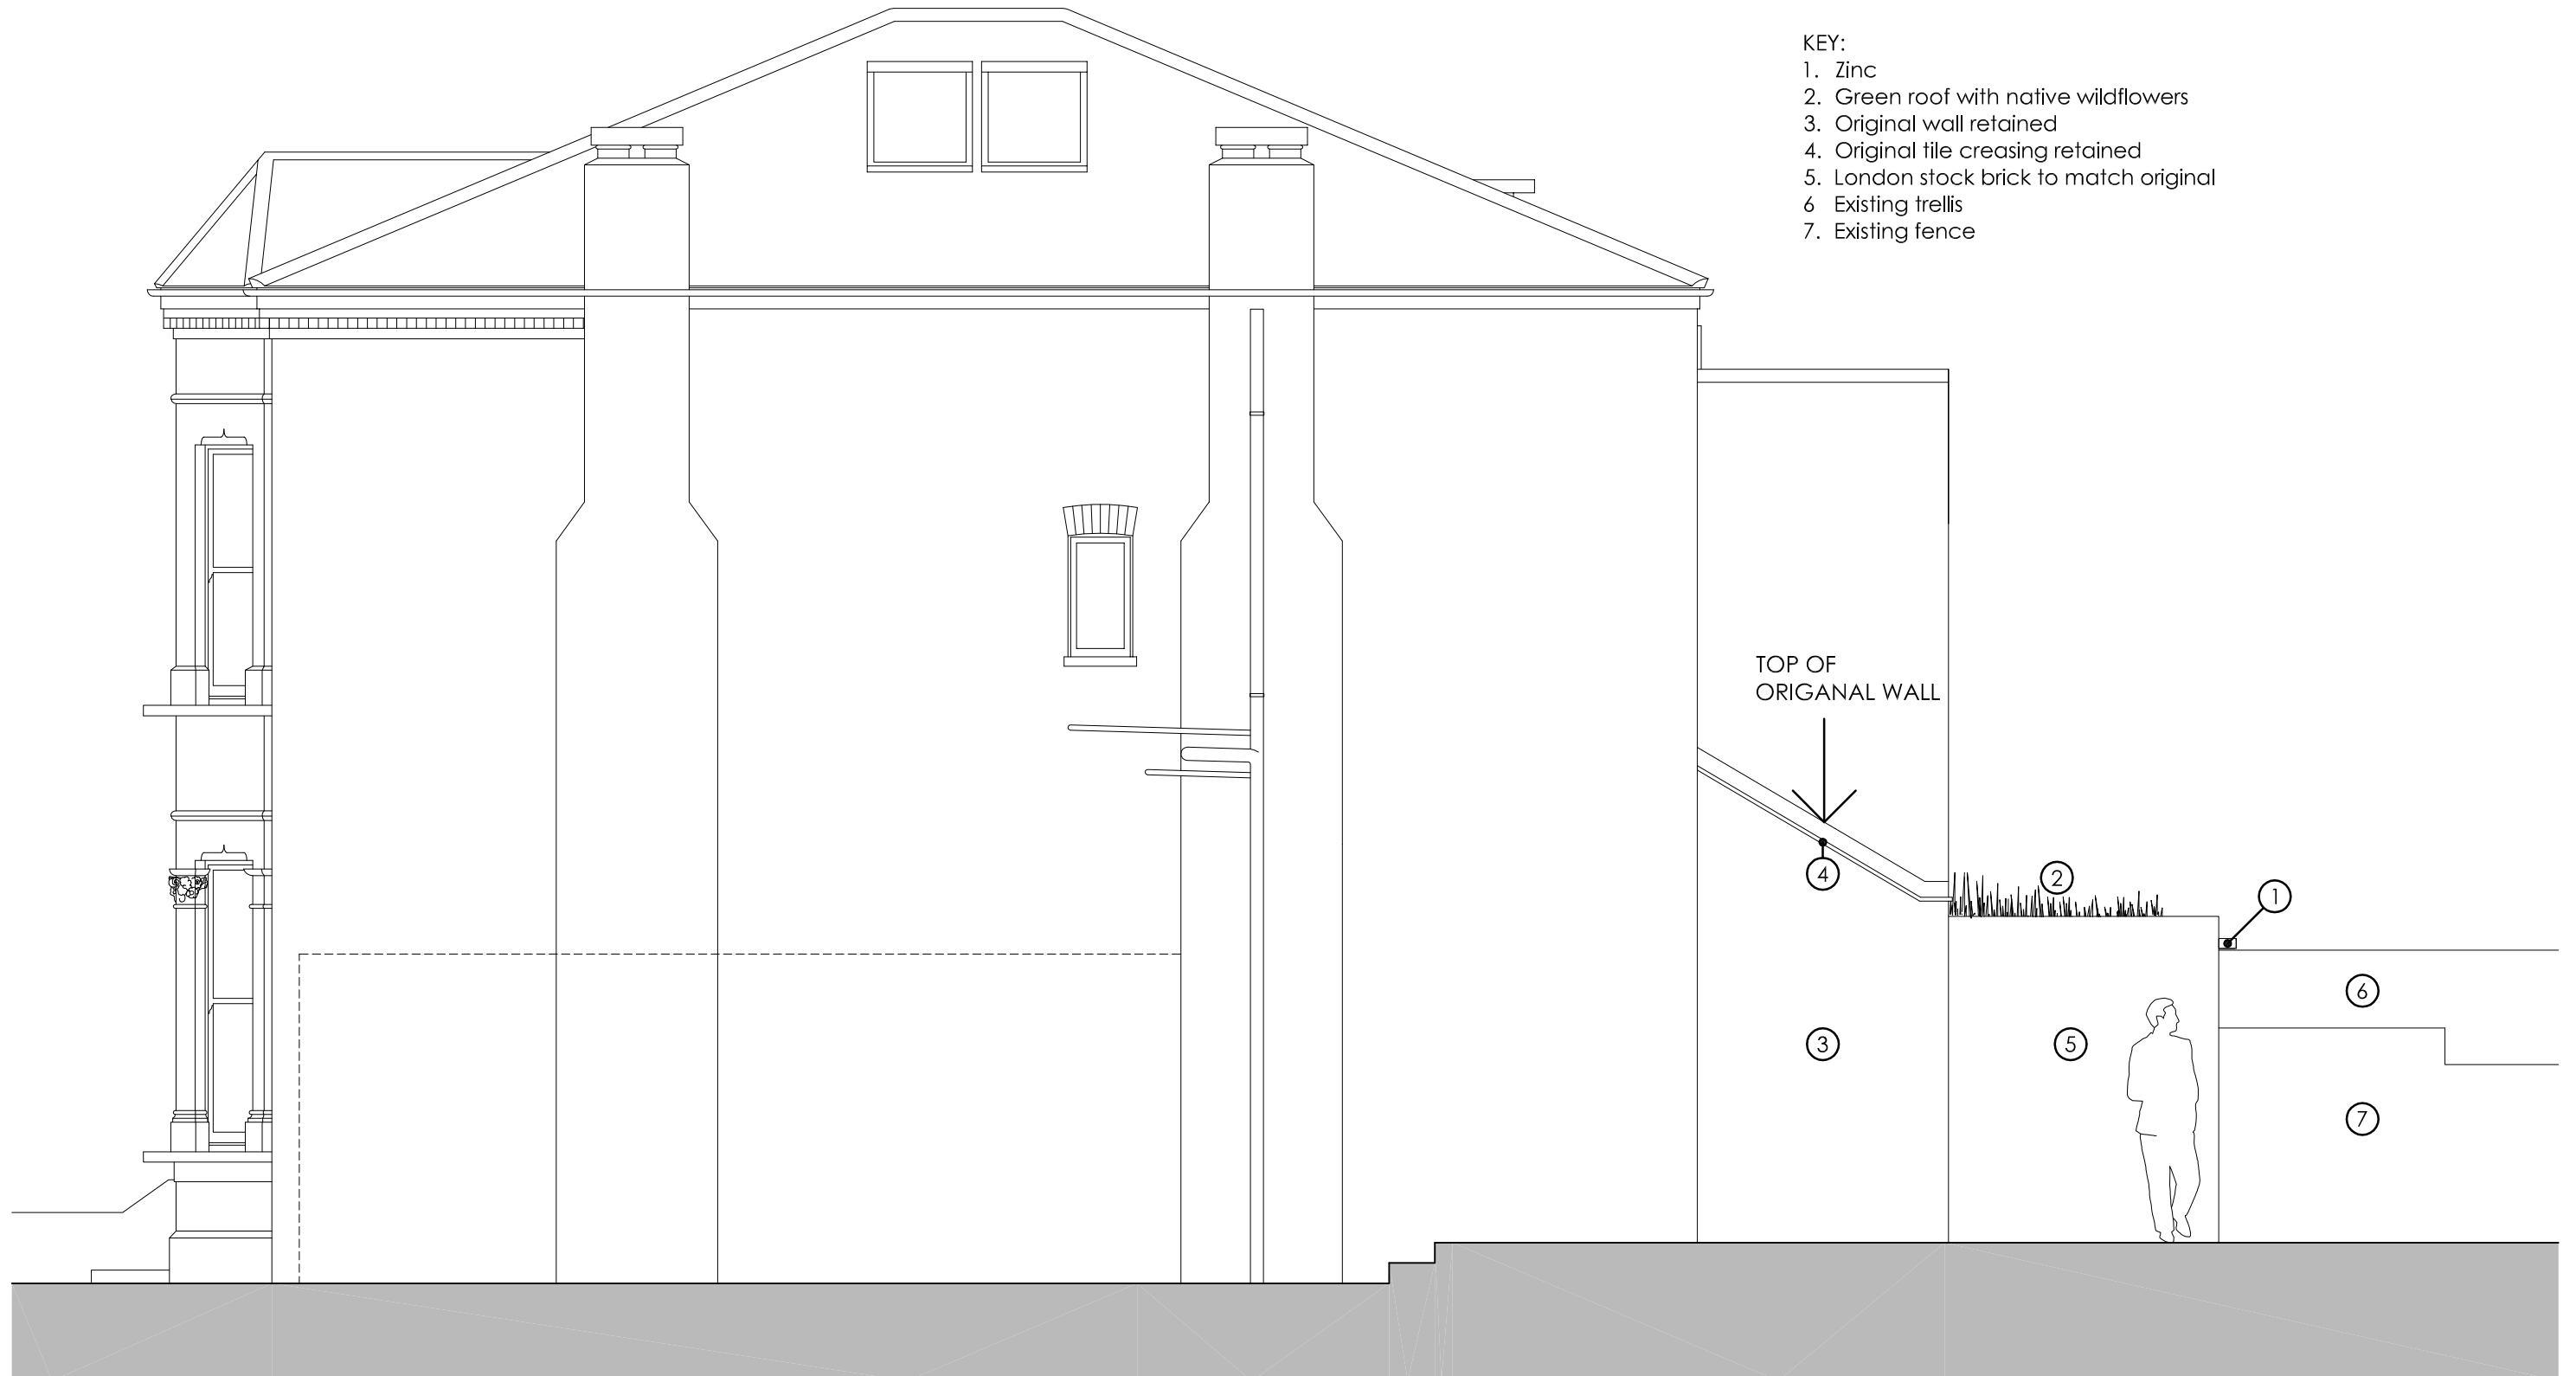

KEY:

- 1. Zinc
- 2. Green roof with native wildflowers
- 3. Original wall retained
- 4. Original tile creasing retained
- 5. London stock brick to match original
- 6. Existing trellis
- 7. Existing fence

TOP OF ORIGINAL WALL

4

3

2

5

1


6

7

Client: Mr J Wald
Project: 56 Dartmouth Park Road,
London,
NW5 1SN

Drawing number: LDCm P-24
Drawing Title: **PROPOSED SECTION A**
Phase: Lawful Development Application
Scale: 1:50 @ A3

Not for Construction

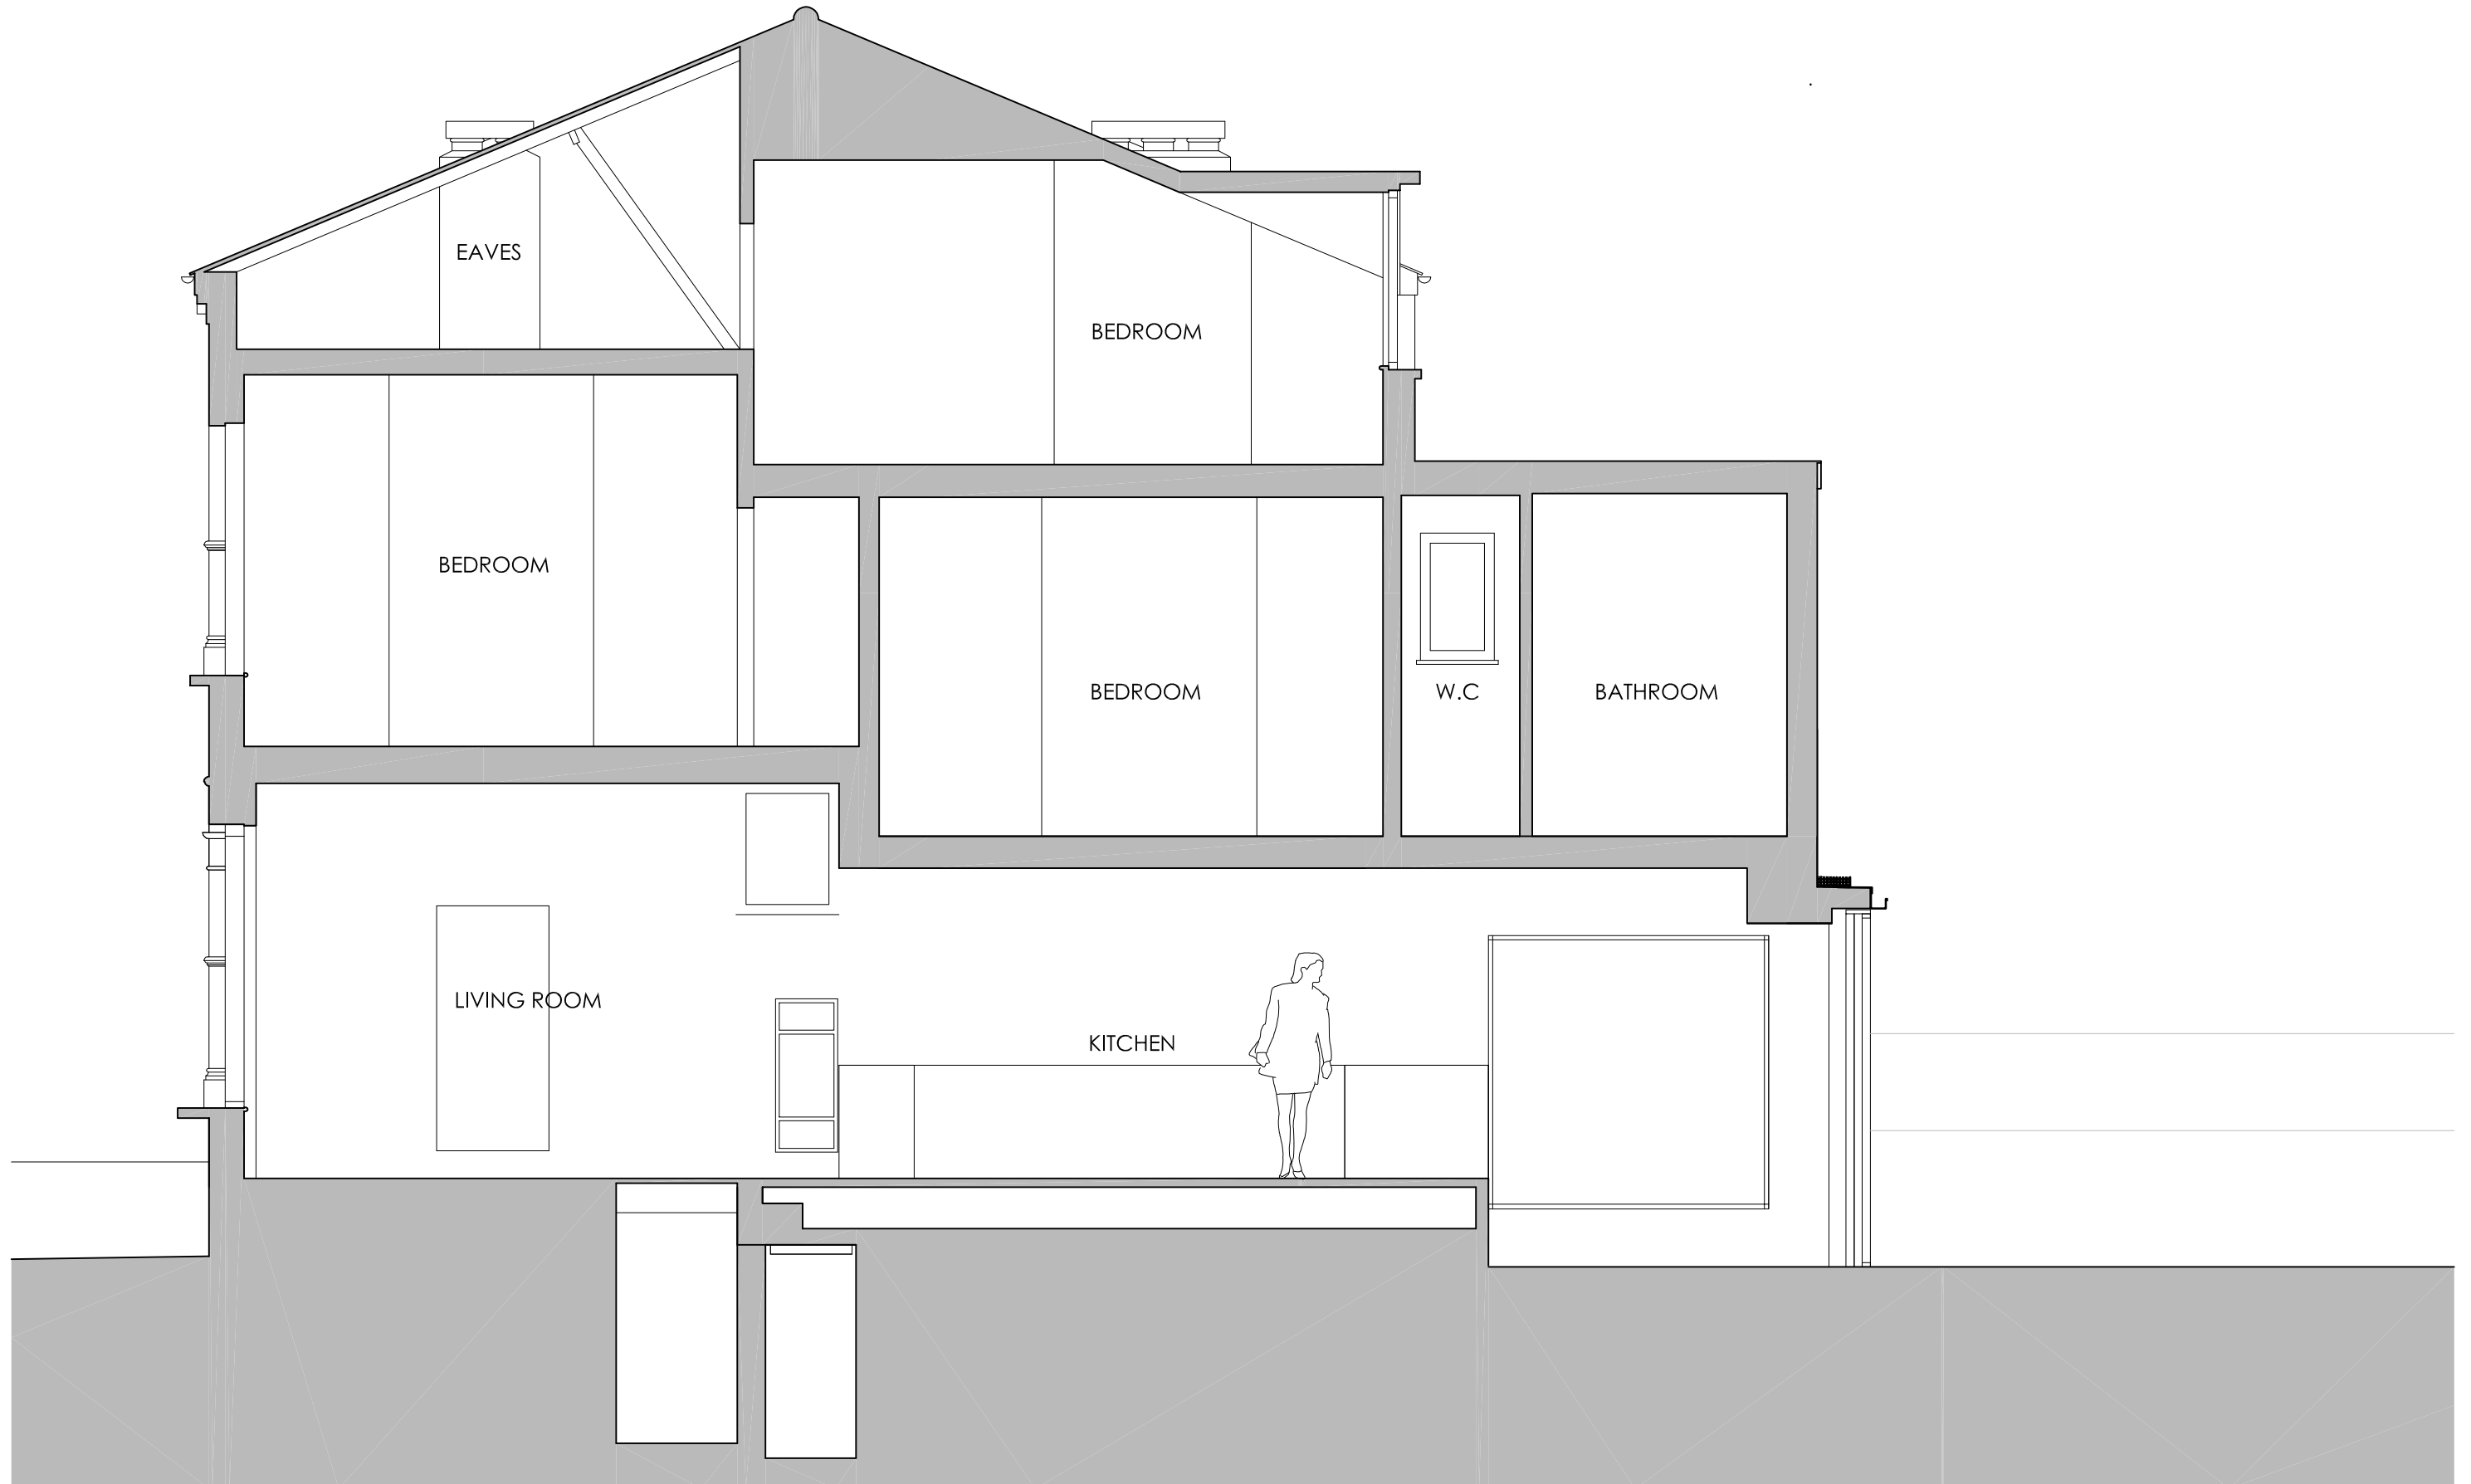

Client: Mr J Wald
Project: 56 Dartmouth Park Road,
London,
NW5 1SN

Drawing number:
Drawing Title:
Phase:
Scale:

LDCm P-25
PROPOSED SECTION B
Lawful Development Application
1:50 @ A3

Not for Construction

