



Client: Mr J Wald
Project: 56 Dartmouth Park Road,
London,
NW5 1SN

Drawing number:
Drawing Title:
Phase:
Scale:

LDCs P-14
PROPOSED SITE PLAN
Lawful Development Application
1:100 @ A3

Not for Construction

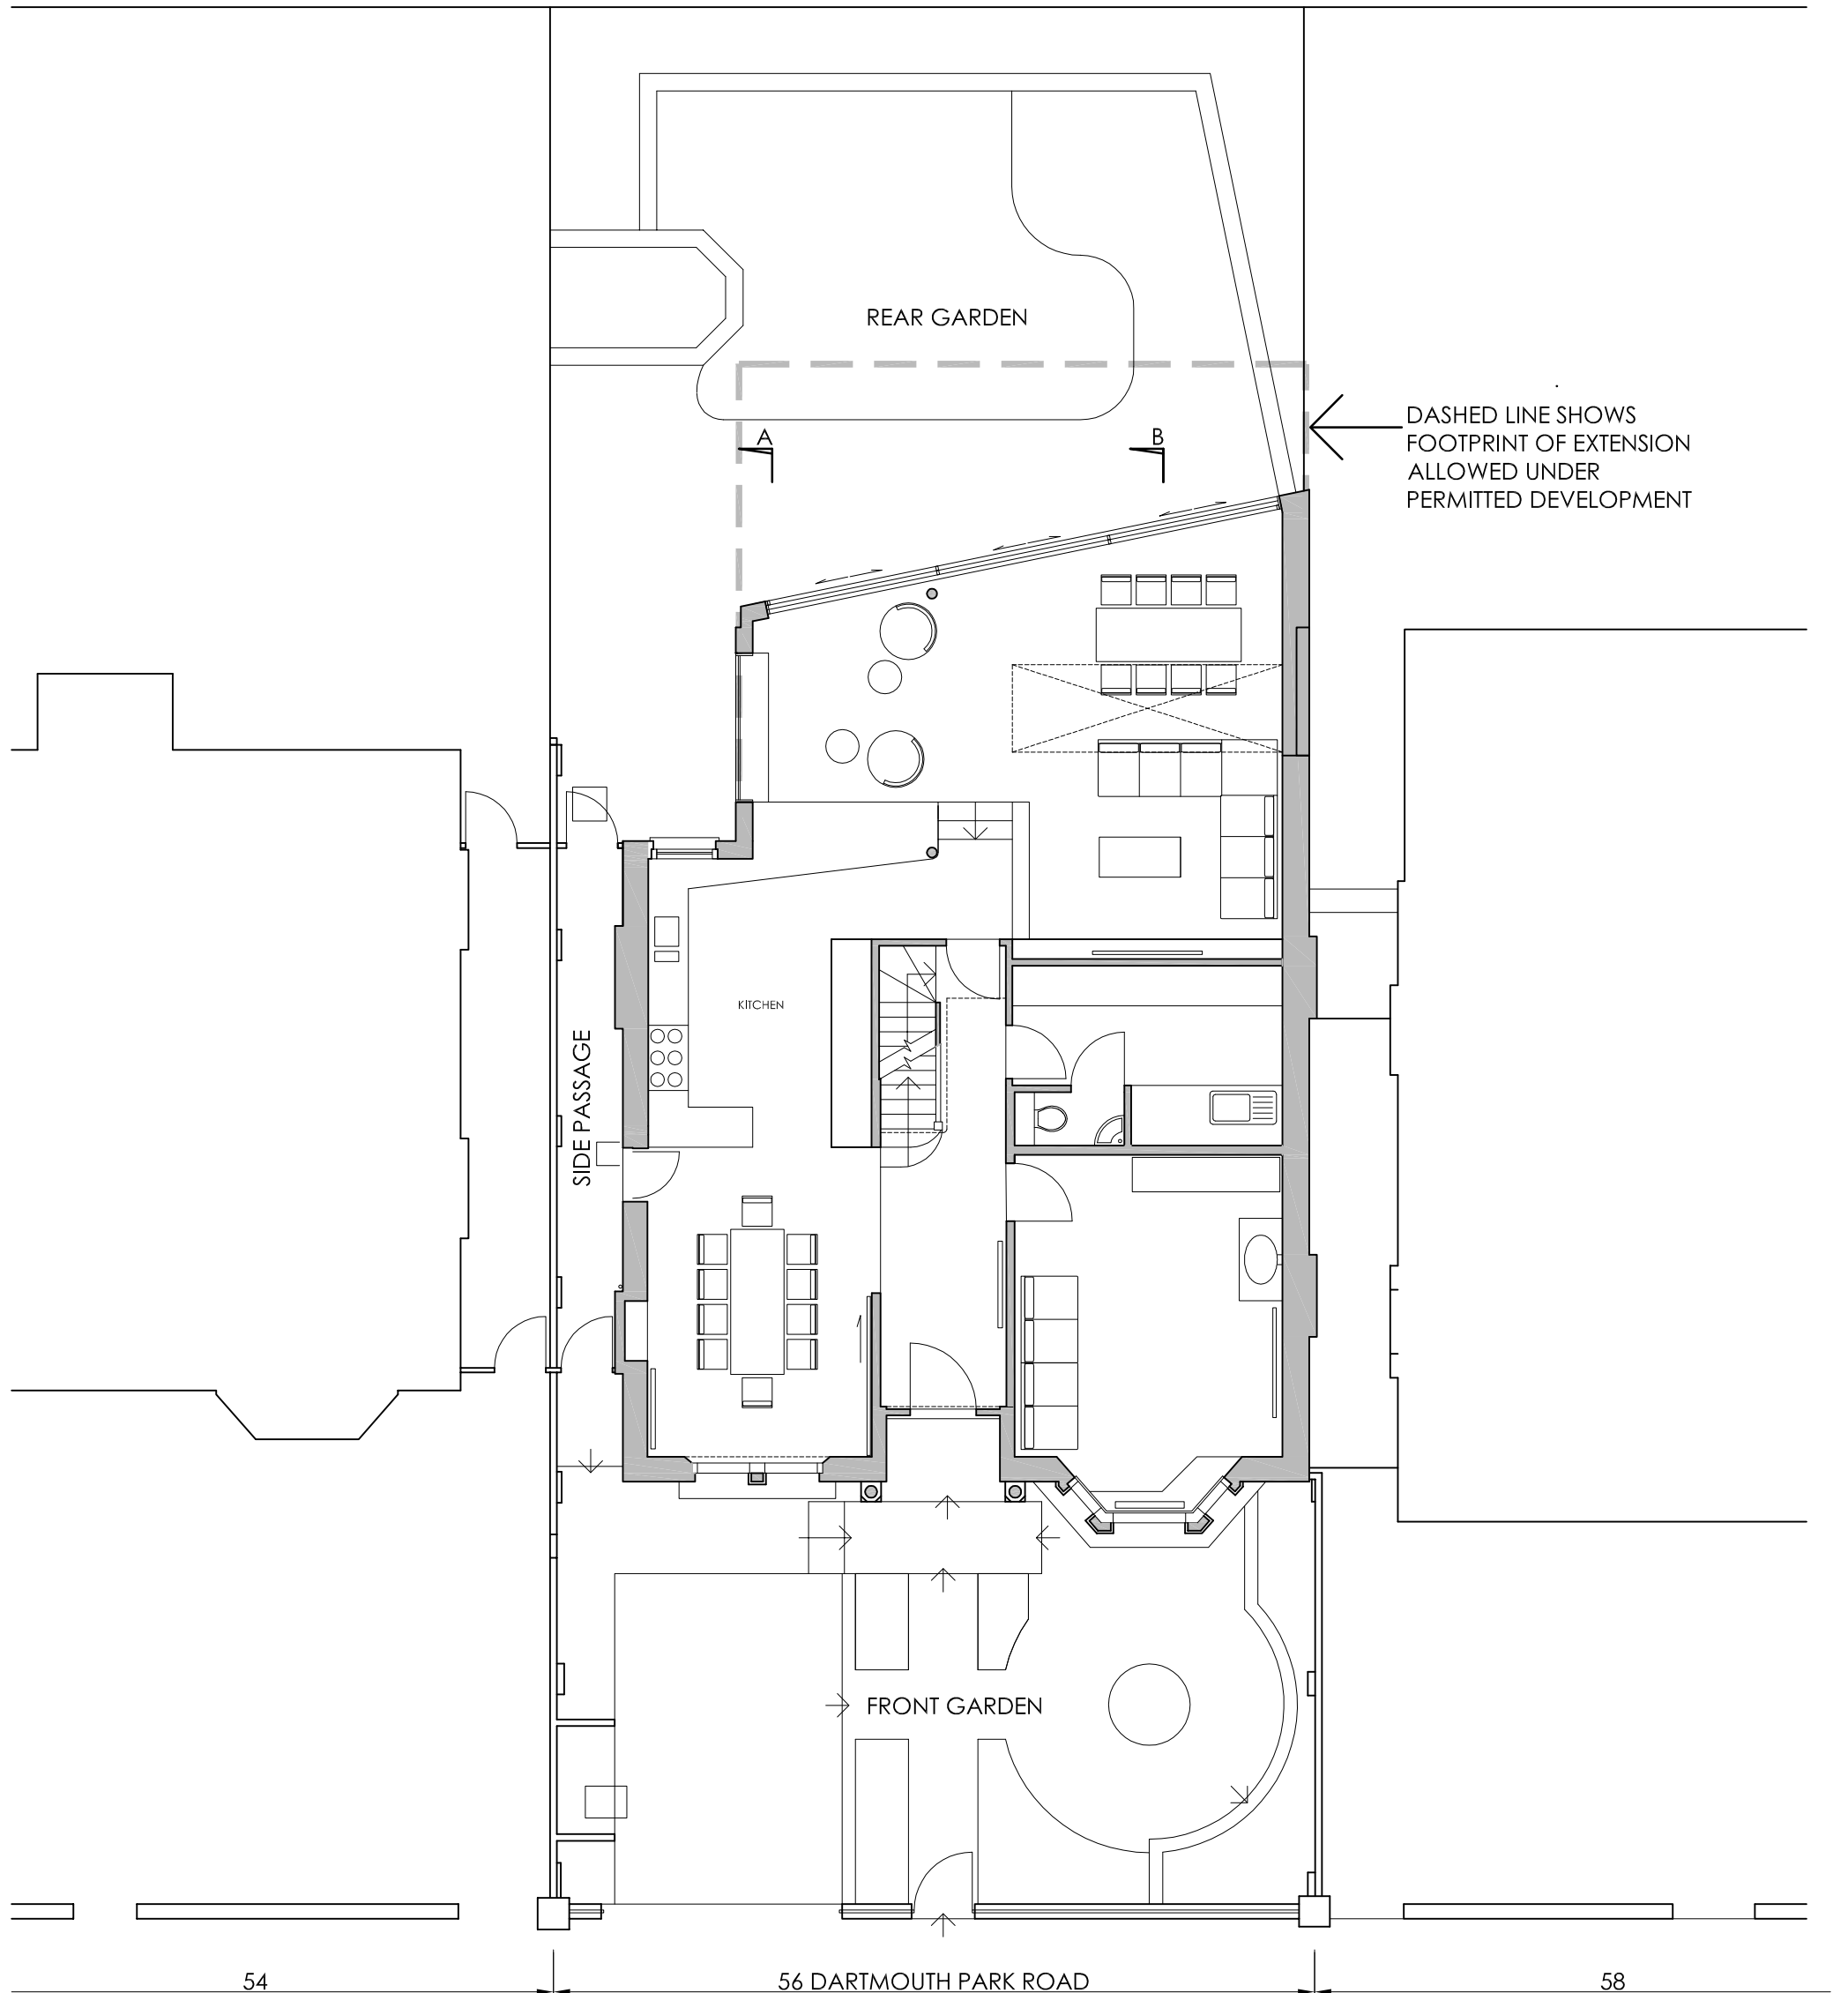

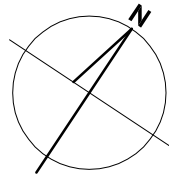


Client: Mr J Wald
Project: 56 Dartmouth Park Road,
London,
NW5 1SN

Drawing number:
Drawing Title:
Phase:
Scale:

LDCs P-15
PROPOSED BASEMENT PLAN
Lawful Development Application
1:50 @ A3


Not for Construction

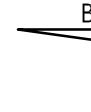


NO CHANGES PROPOSED

54

58

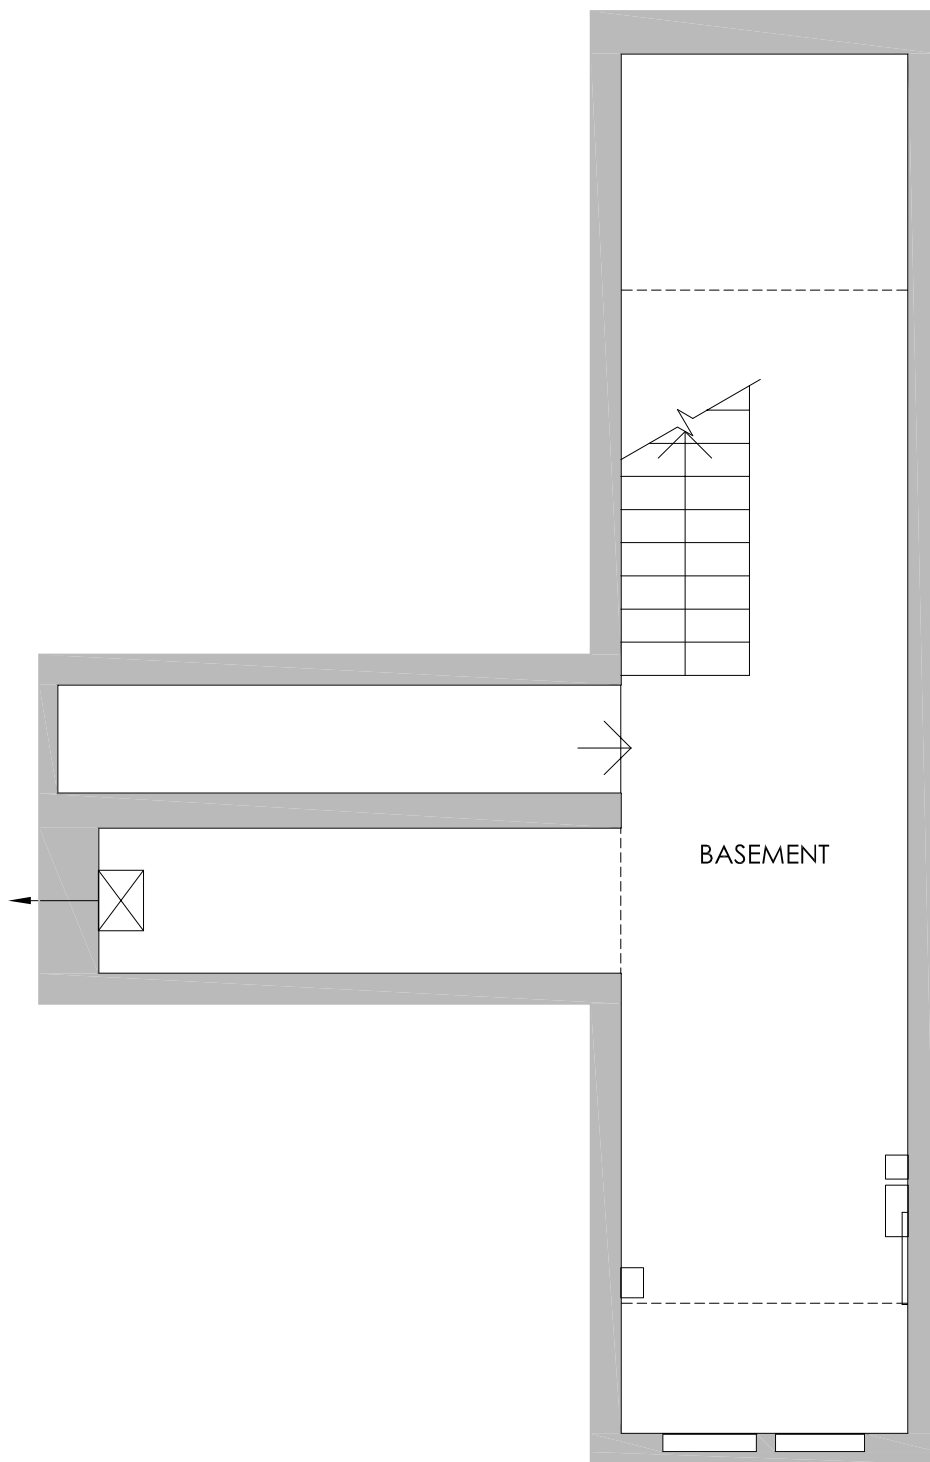

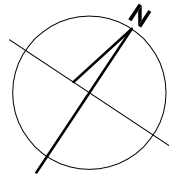



Client: Mr J Wald
Project: 56 Dartmouth Park Road,
London,
NW5 1SN

Drawing number:
Drawing Title:
Phase:
Scale:

LDCs P-16
PROPOSED GROUND FLOOR PLAN
Lawful Development Application
1:50 @ A3

Not for Construction

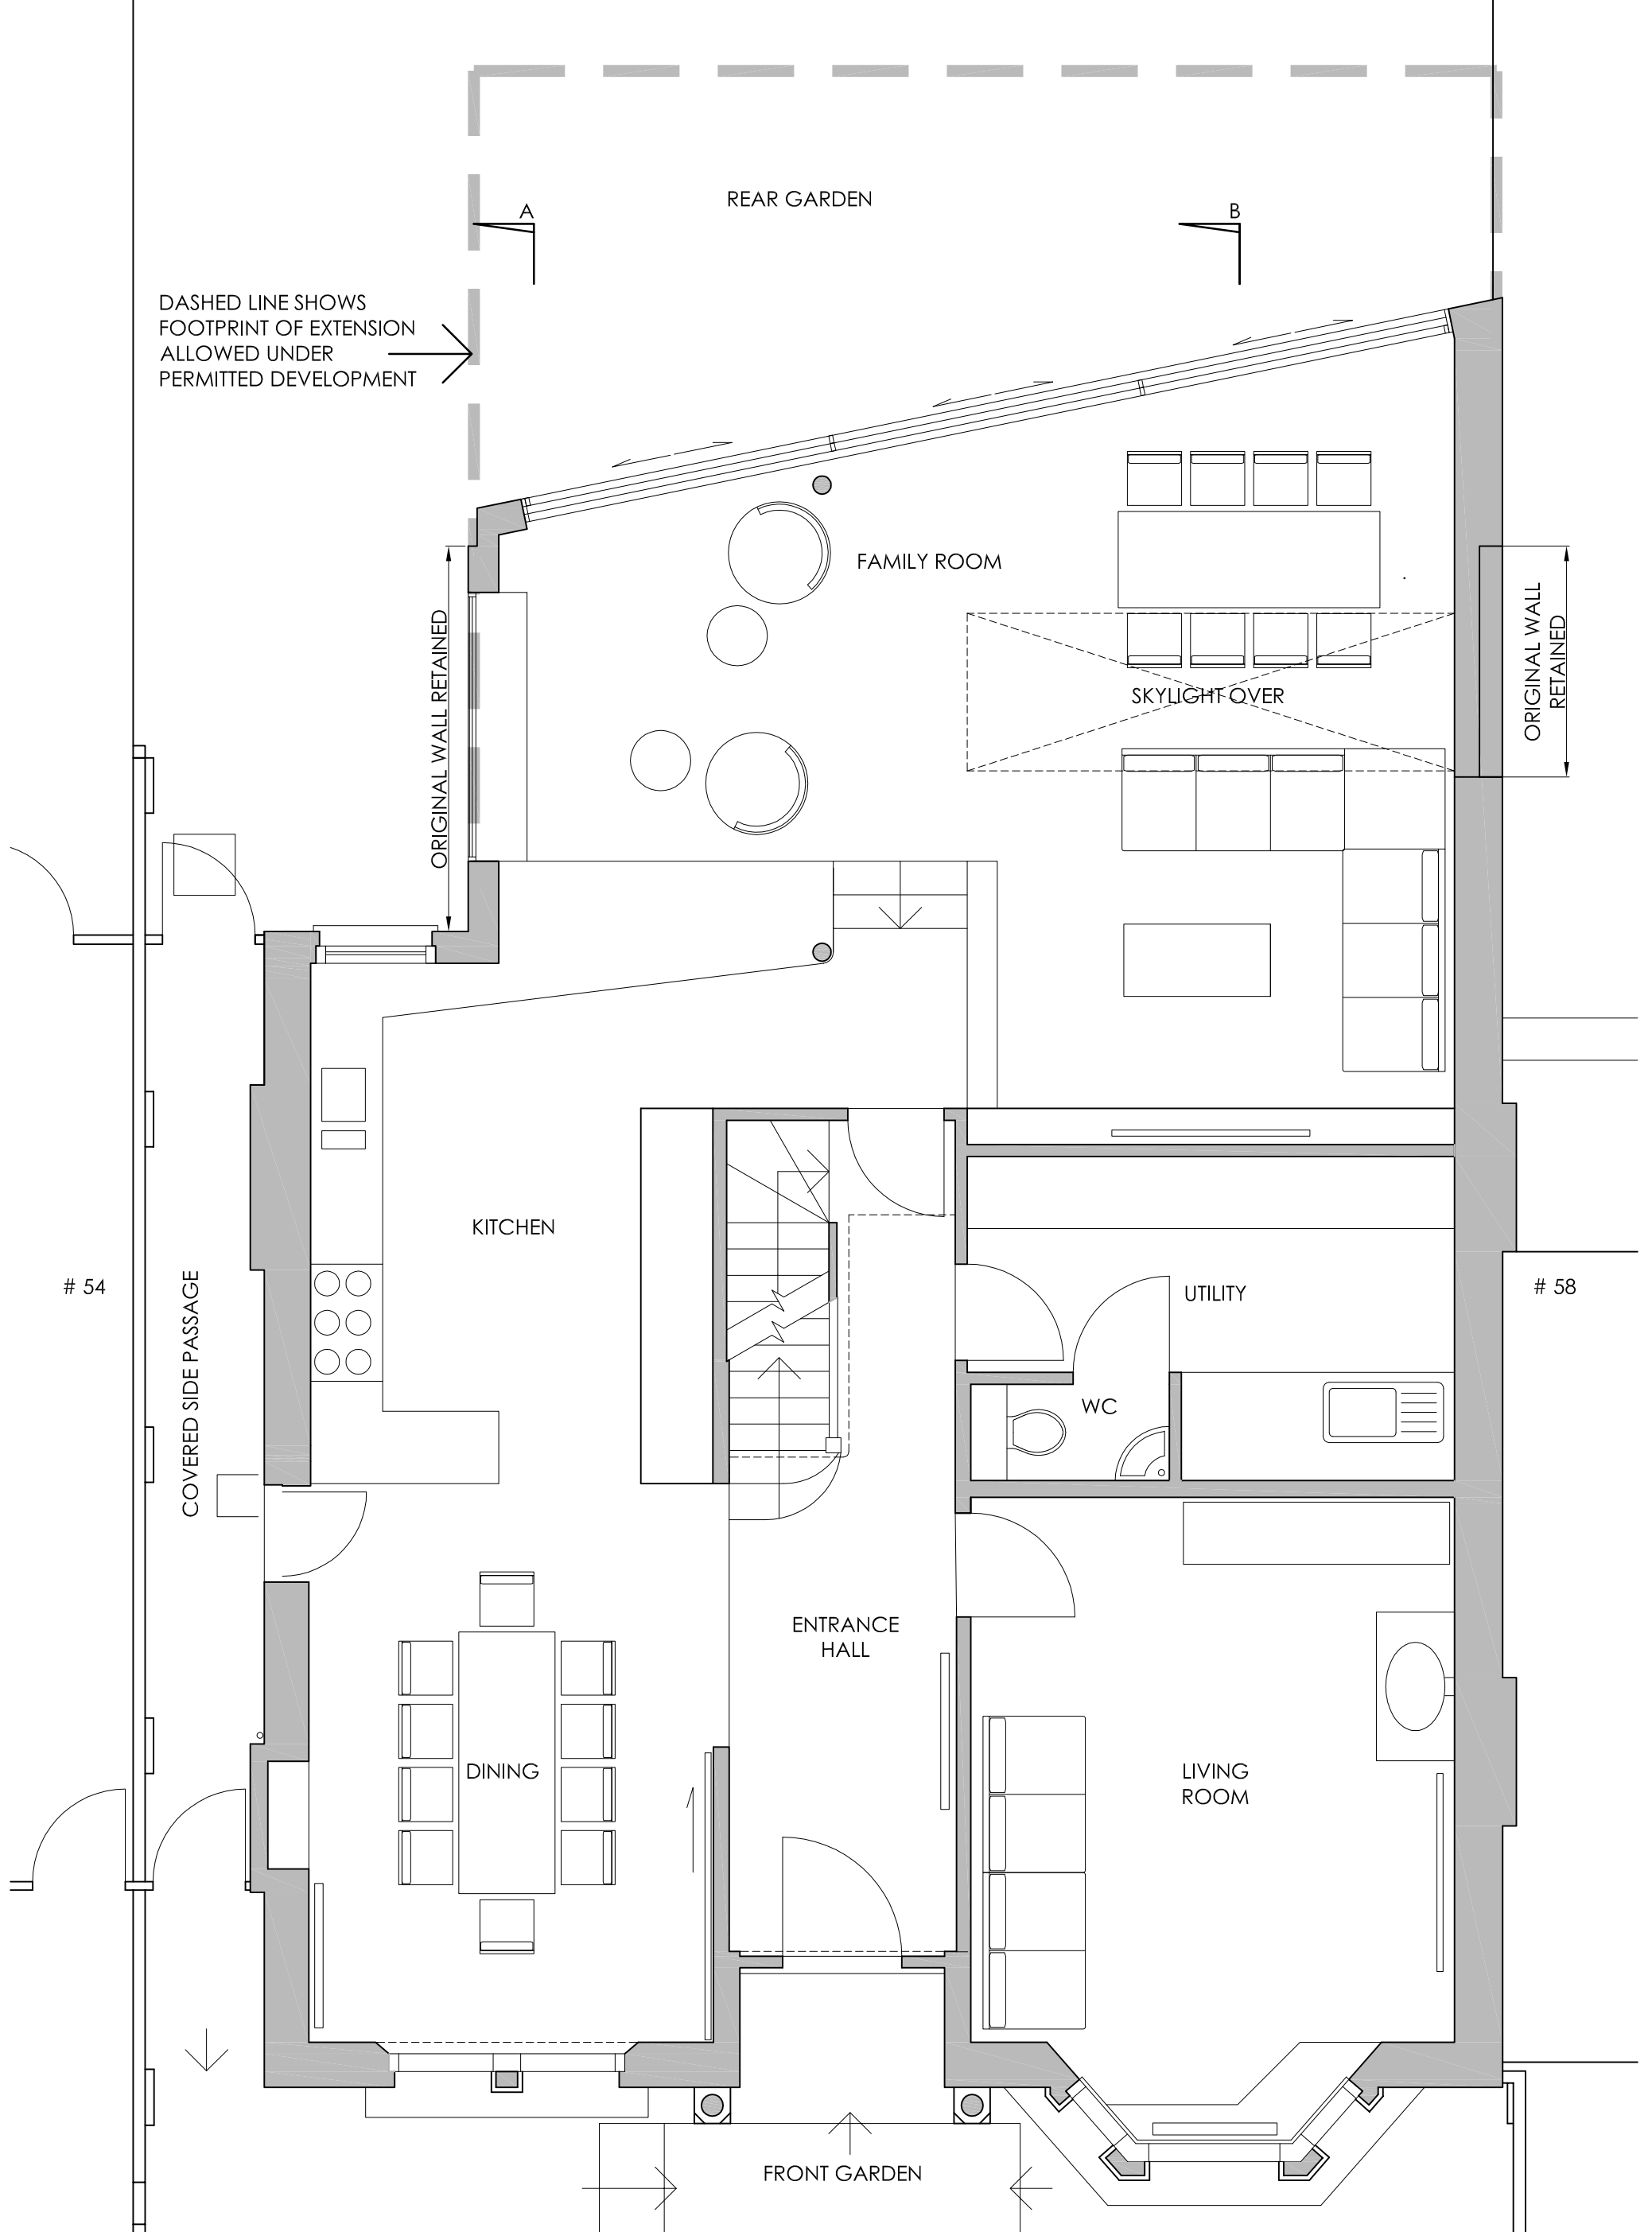

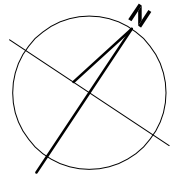



Client: Mr J Wald
Project: 56 Dartmouth Park Road,
London,
NW5 1SN

Drawing number:
Drawing Title:
Phase:
Scale:

LDCs P-17
PROPOSED FIRST FLOOR PLAN
Lawful Development Application
1:50 @ A3

Not for Construction

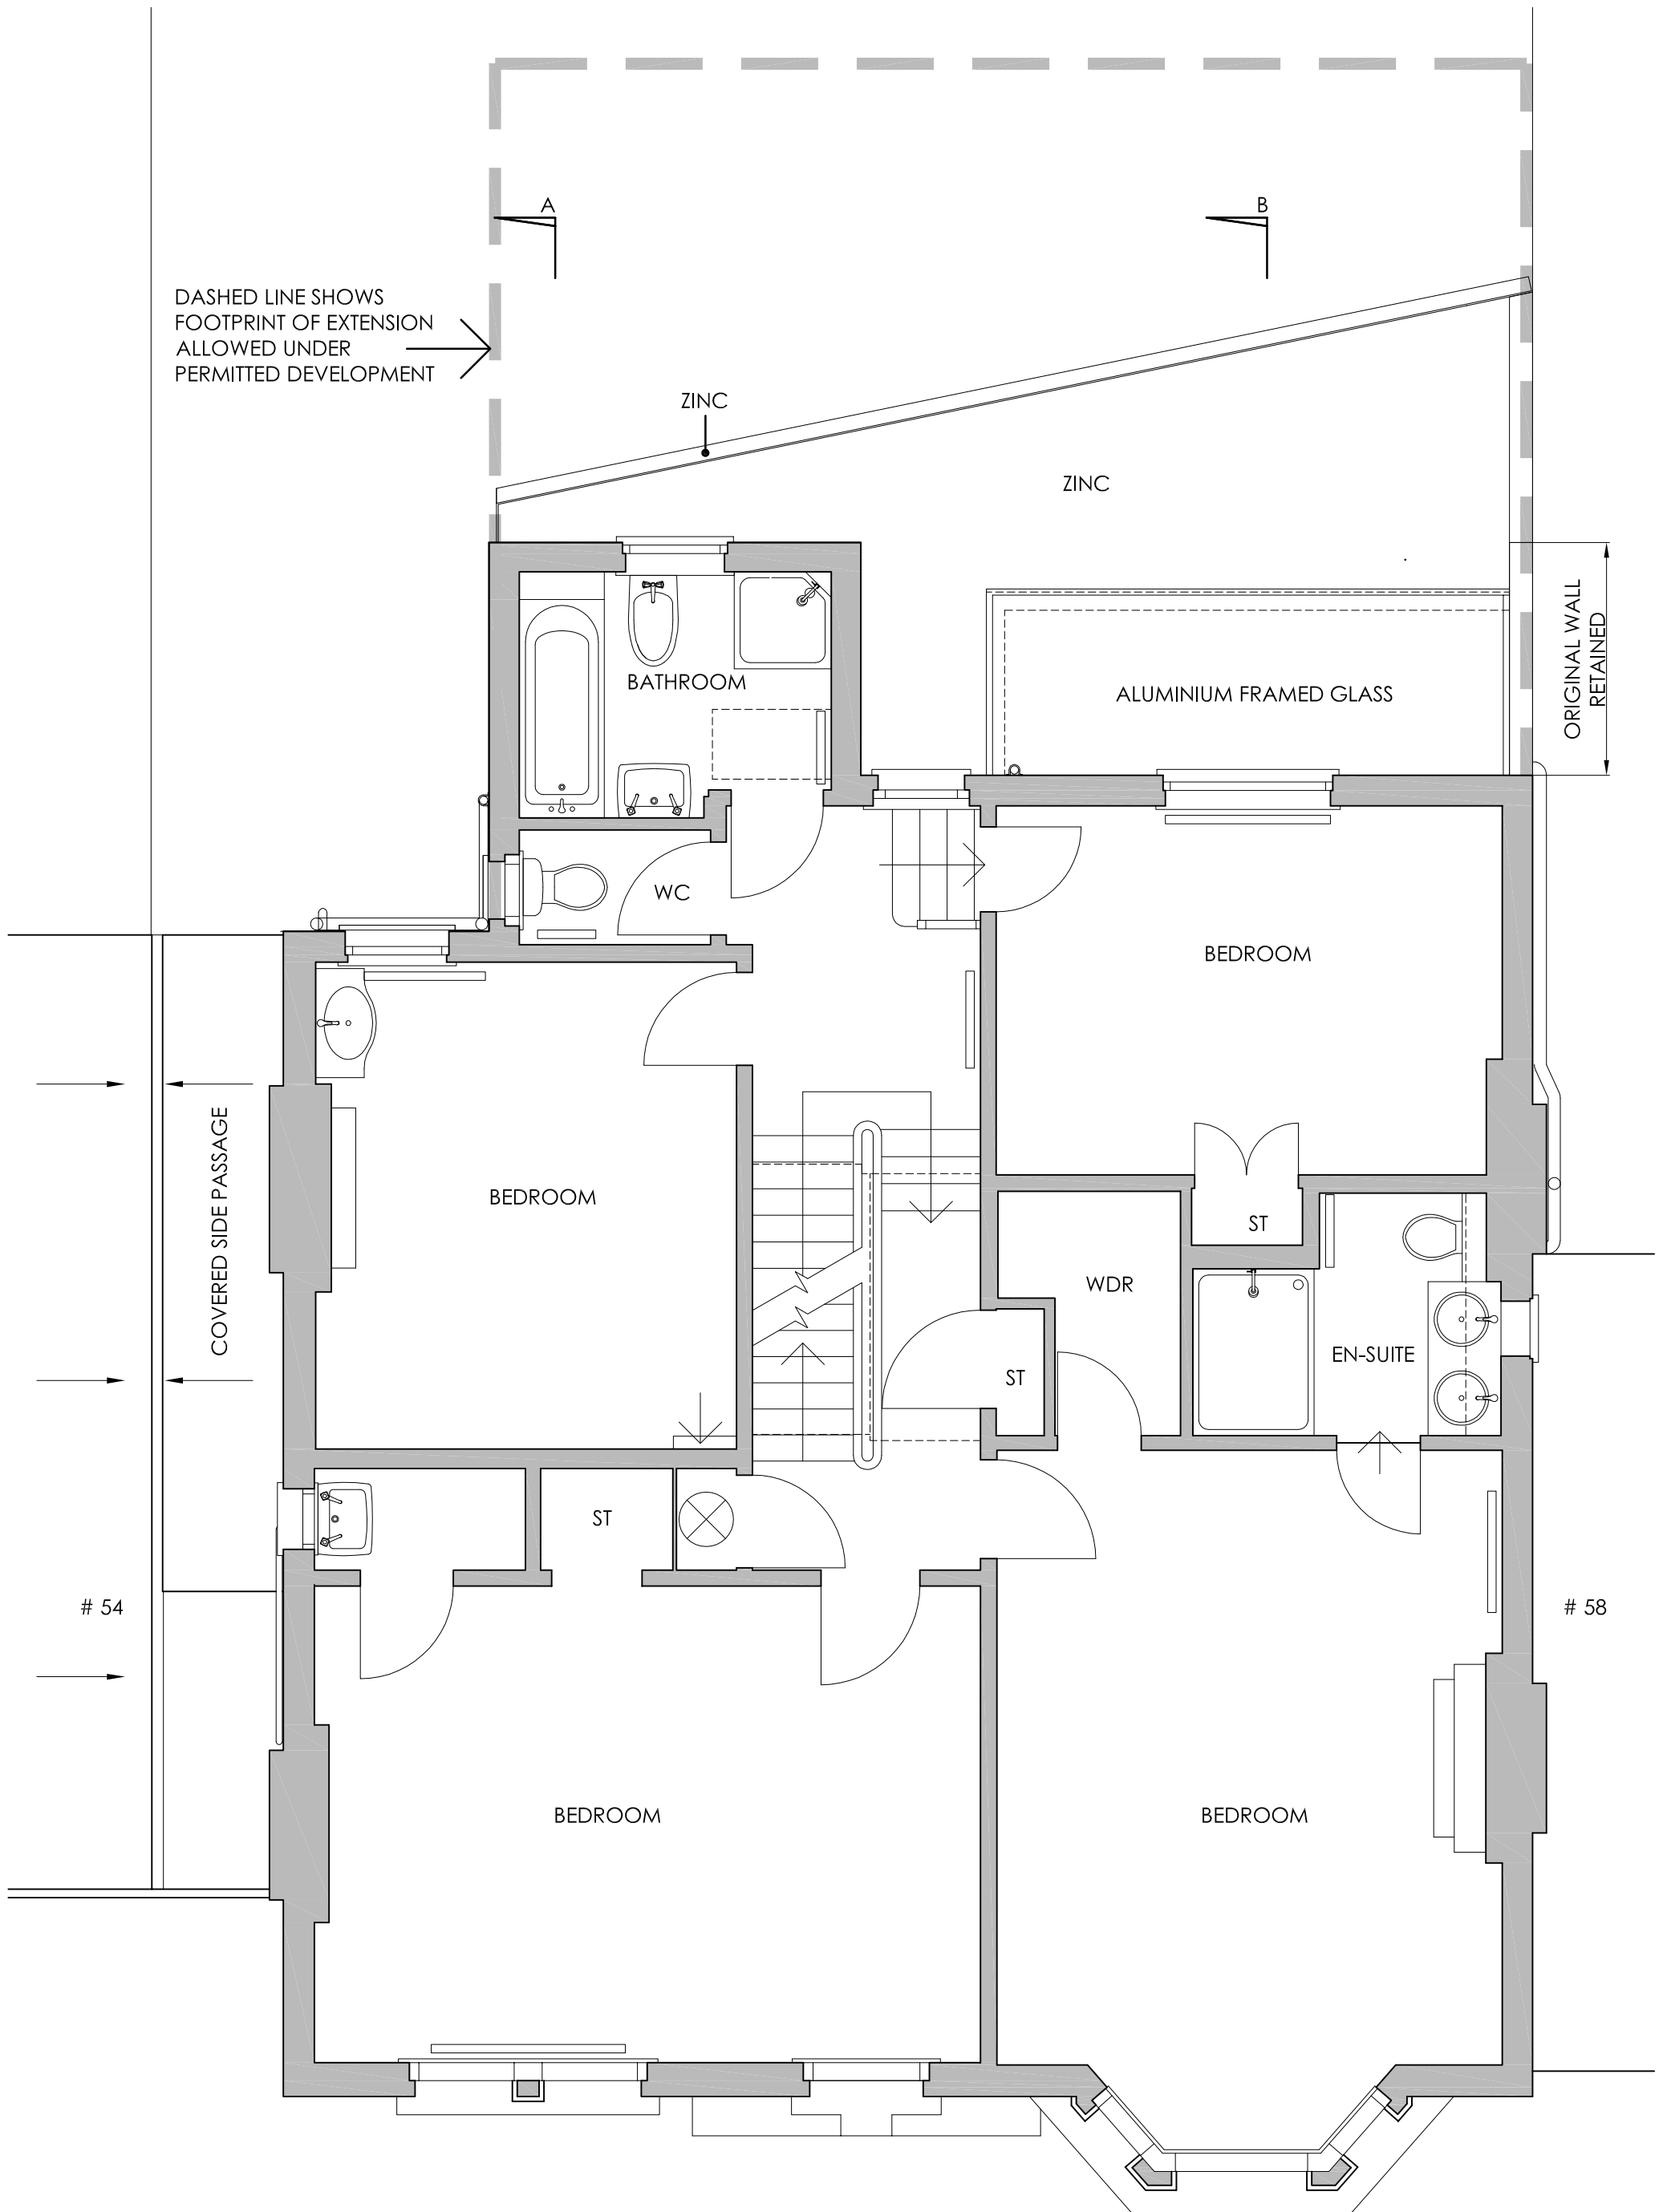

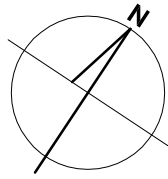



Client: Mr J Wald
Project: 56 Dartmouth Park Road,
London,
NW5 1SN

Drawing number:
Drawing Title:
Phase:
Scale:

LDCs P-18
PROPOSED SECOND FLOOR PLAN
Lawful Development Application
1:50 @ A3

Not for Construction

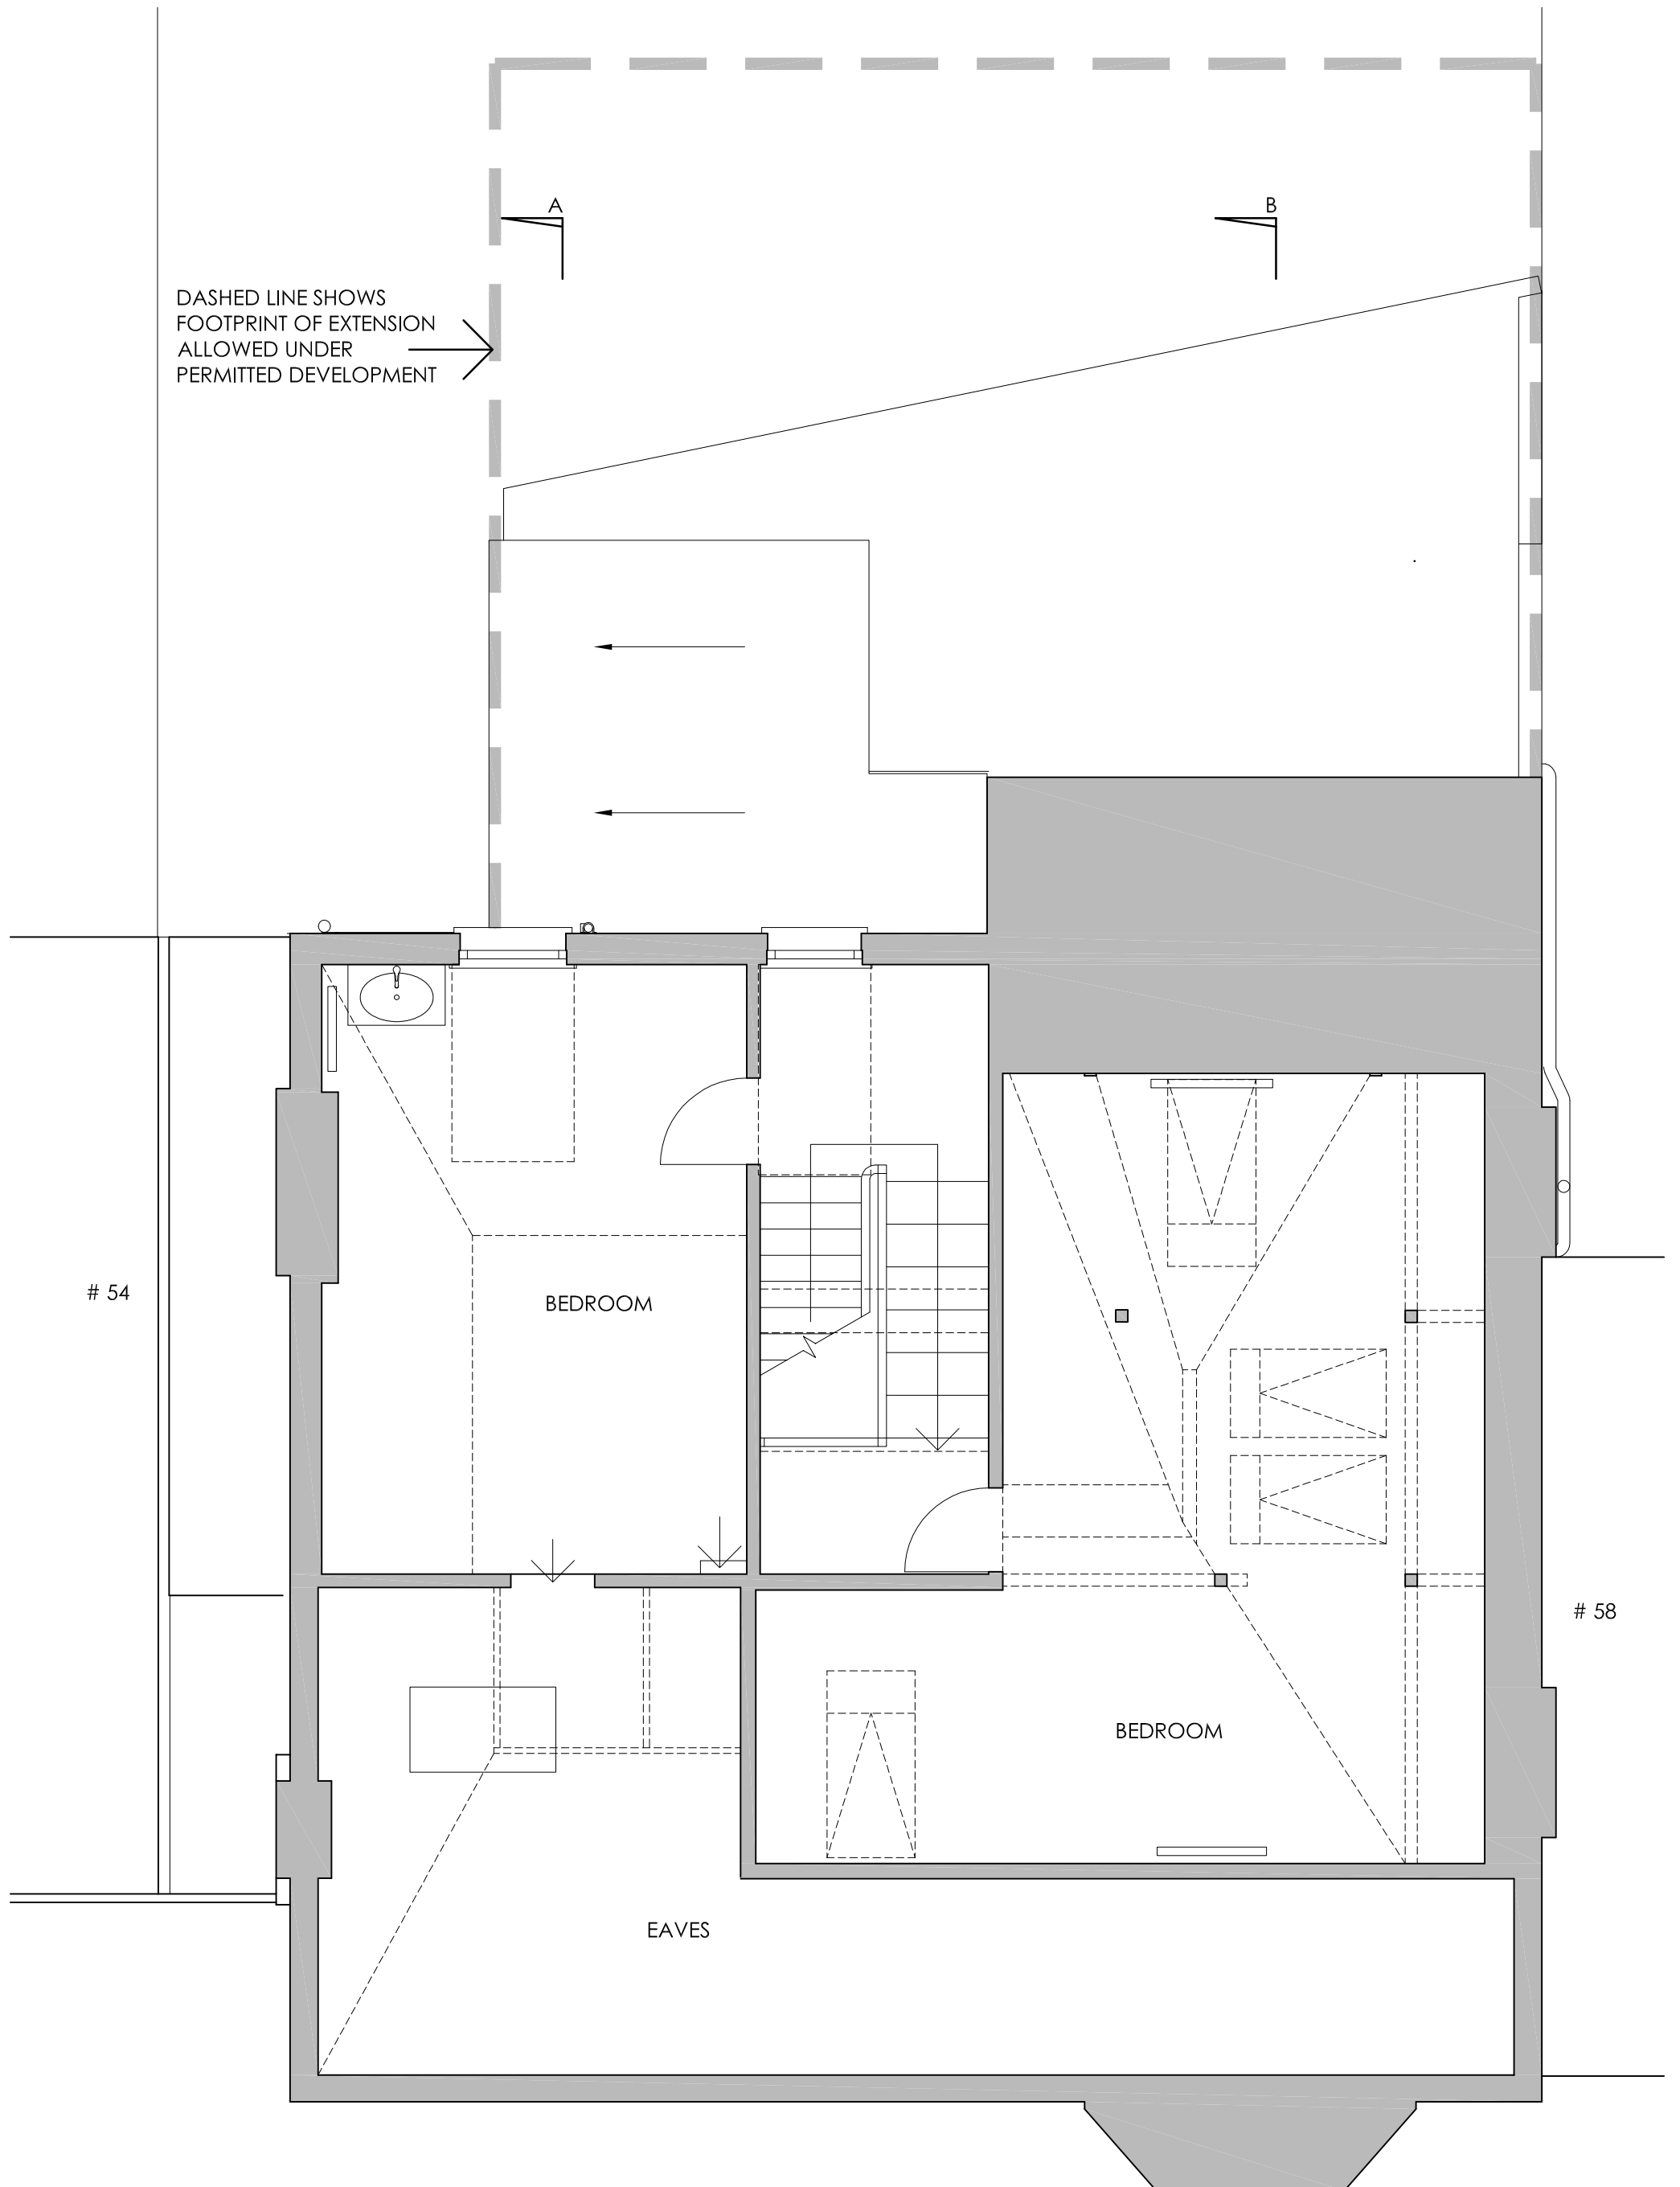

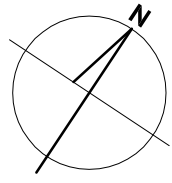


Client: Mr J Wald
Project: 56 Dartmouth Park Road,
London,
NW5 1SN

Drawing number:
Drawing Title:
Phase:
Scale:

LDCs P-19
PROPOSED ROOF PLAN
Lawful Development Application
1:50 @ A3

Not for Construction

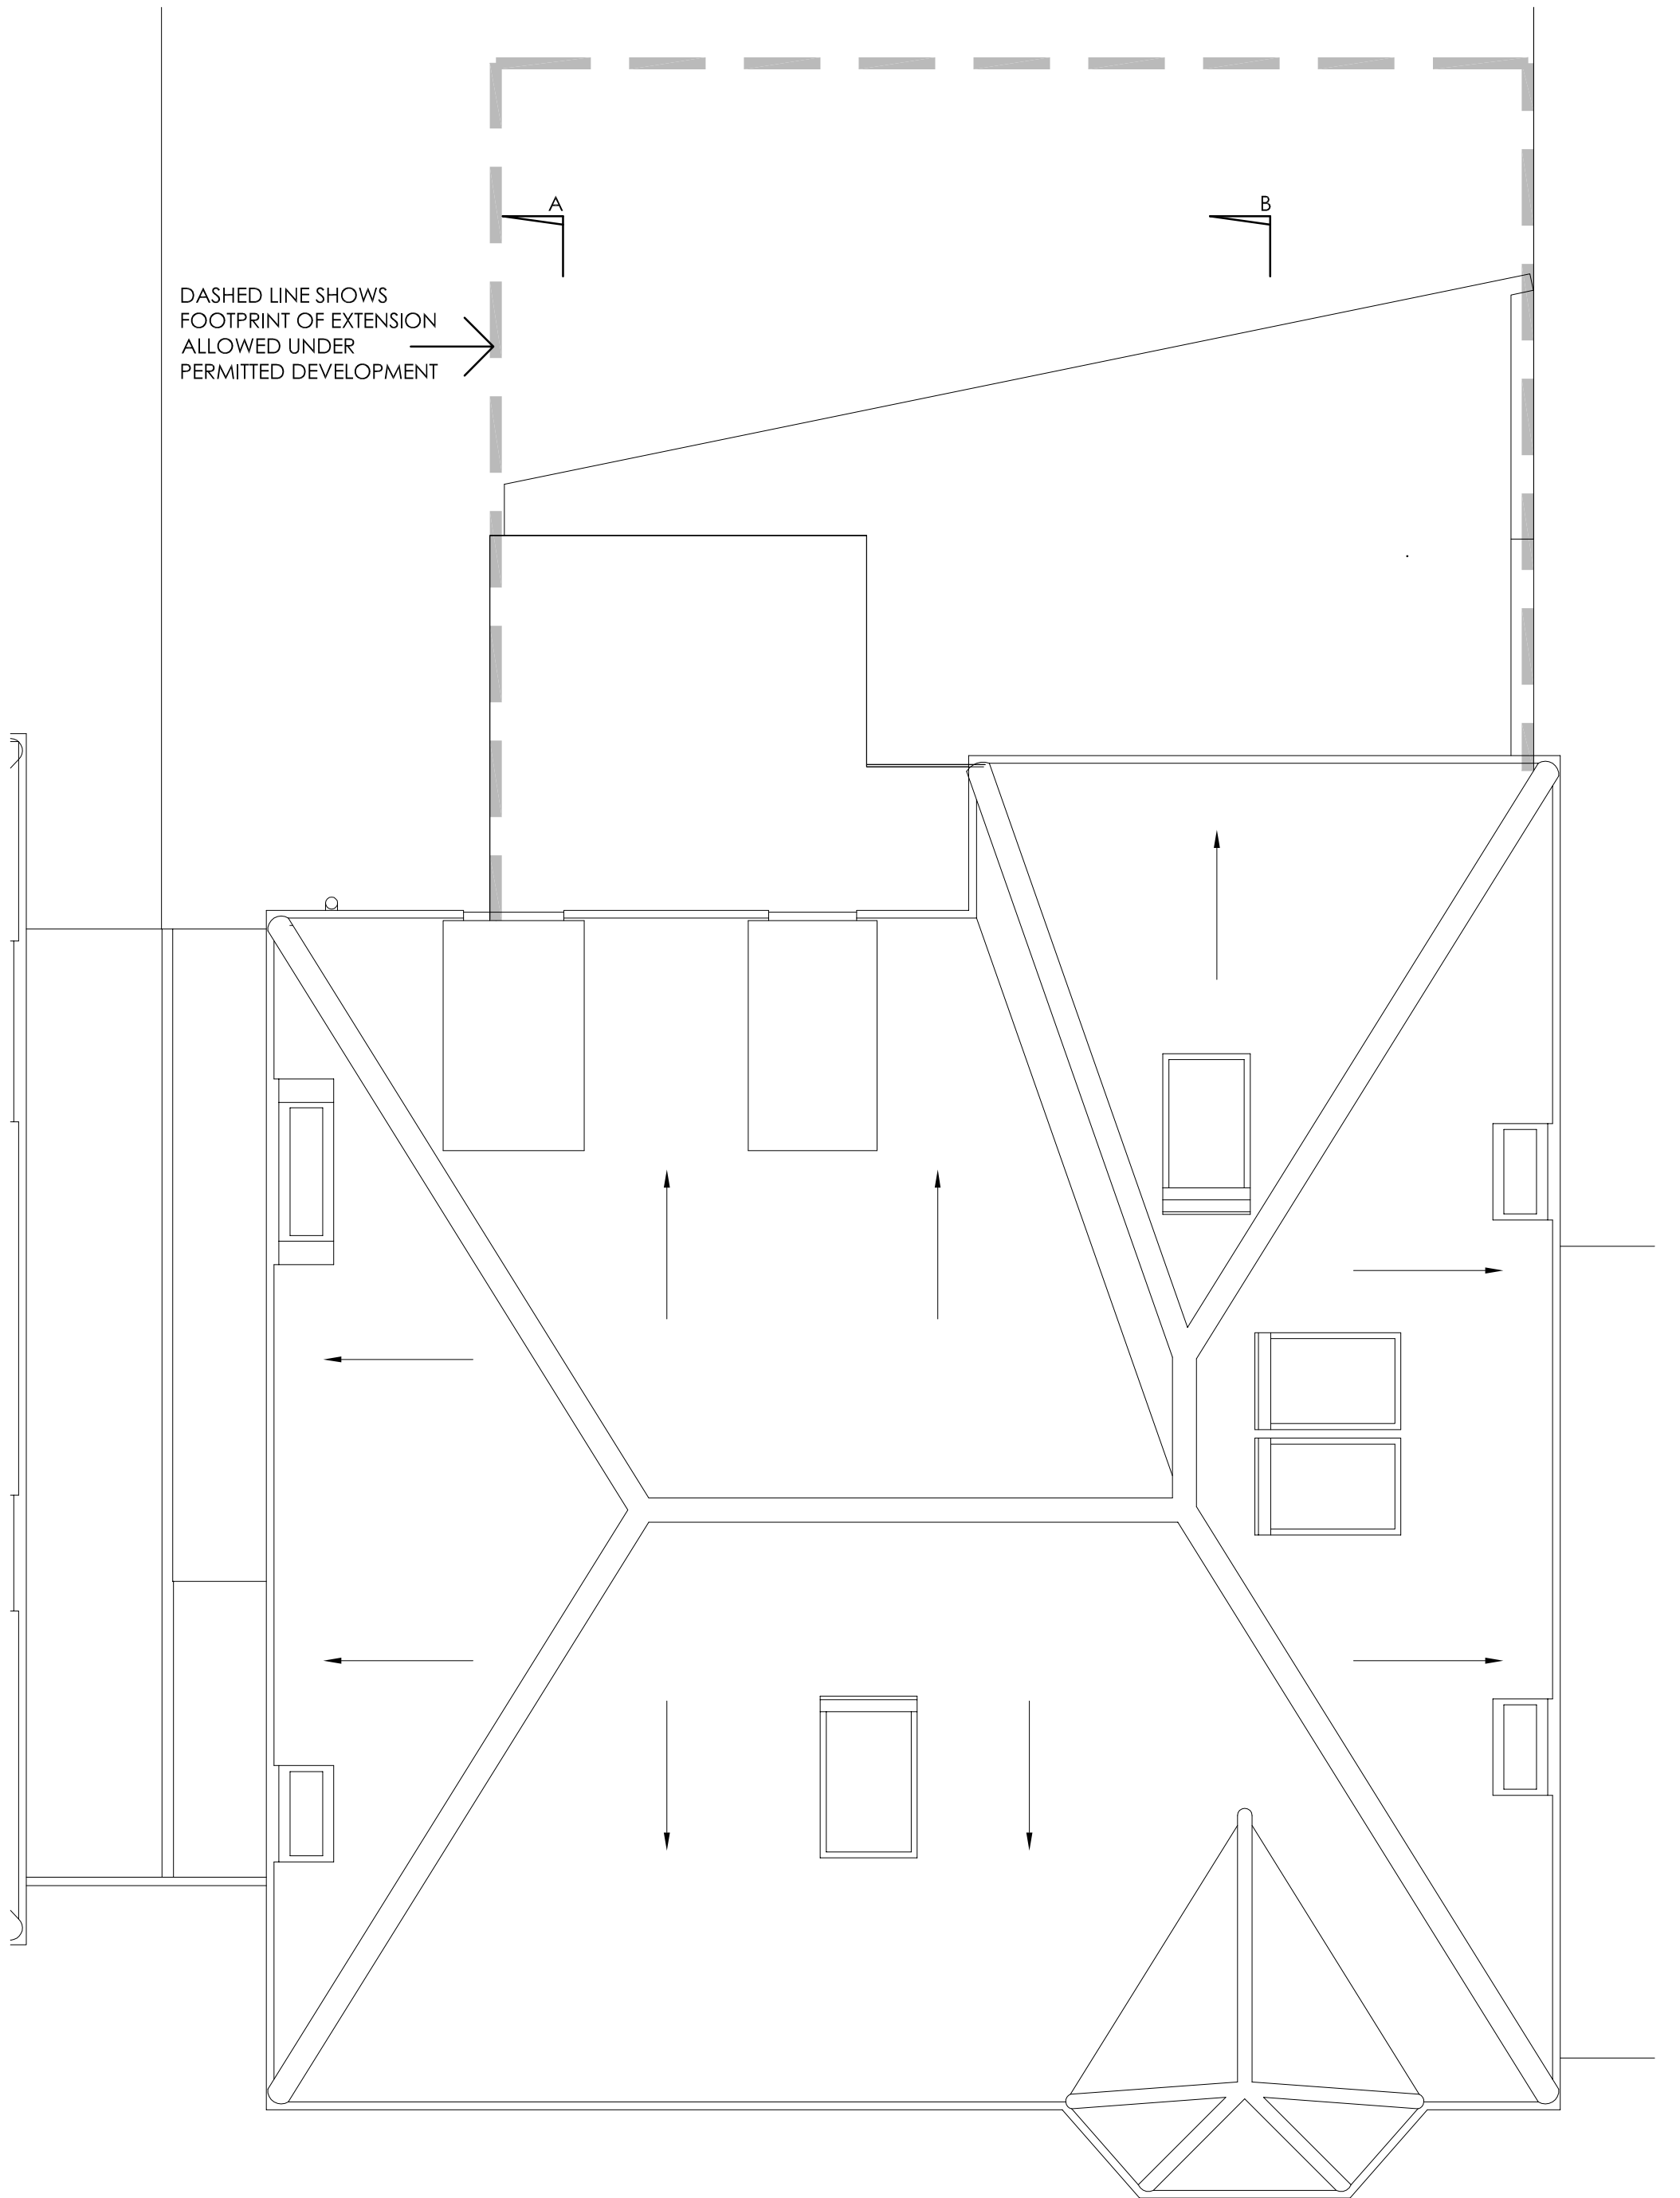

Client: Mr J Wald
Project: 56 Dartmouth Park Road,
London,
NW5 1SN

Drawing number:
Drawing Title:
Phase:
Scale:

LDCs P-20
PROPOSED FRONT ELEVATION
Lawful Development Application
1:50 @ A3

Not for Construction

NO CHANGES PROPOSED




Client: Mr J Wald
Project: 56 Dartmouth Park Road,
London,
NW5 1SN

Drawing number: LDCs P-21
Drawing Title: **PROPOSED BACK ELEVATION**
Phase: Lawful Development Application
Scale: 1:50 @ A3

Not for Construction

KEY:
1. Zinc
2. Large aluminium framed sliding doors (similar in appearance to existing extension).

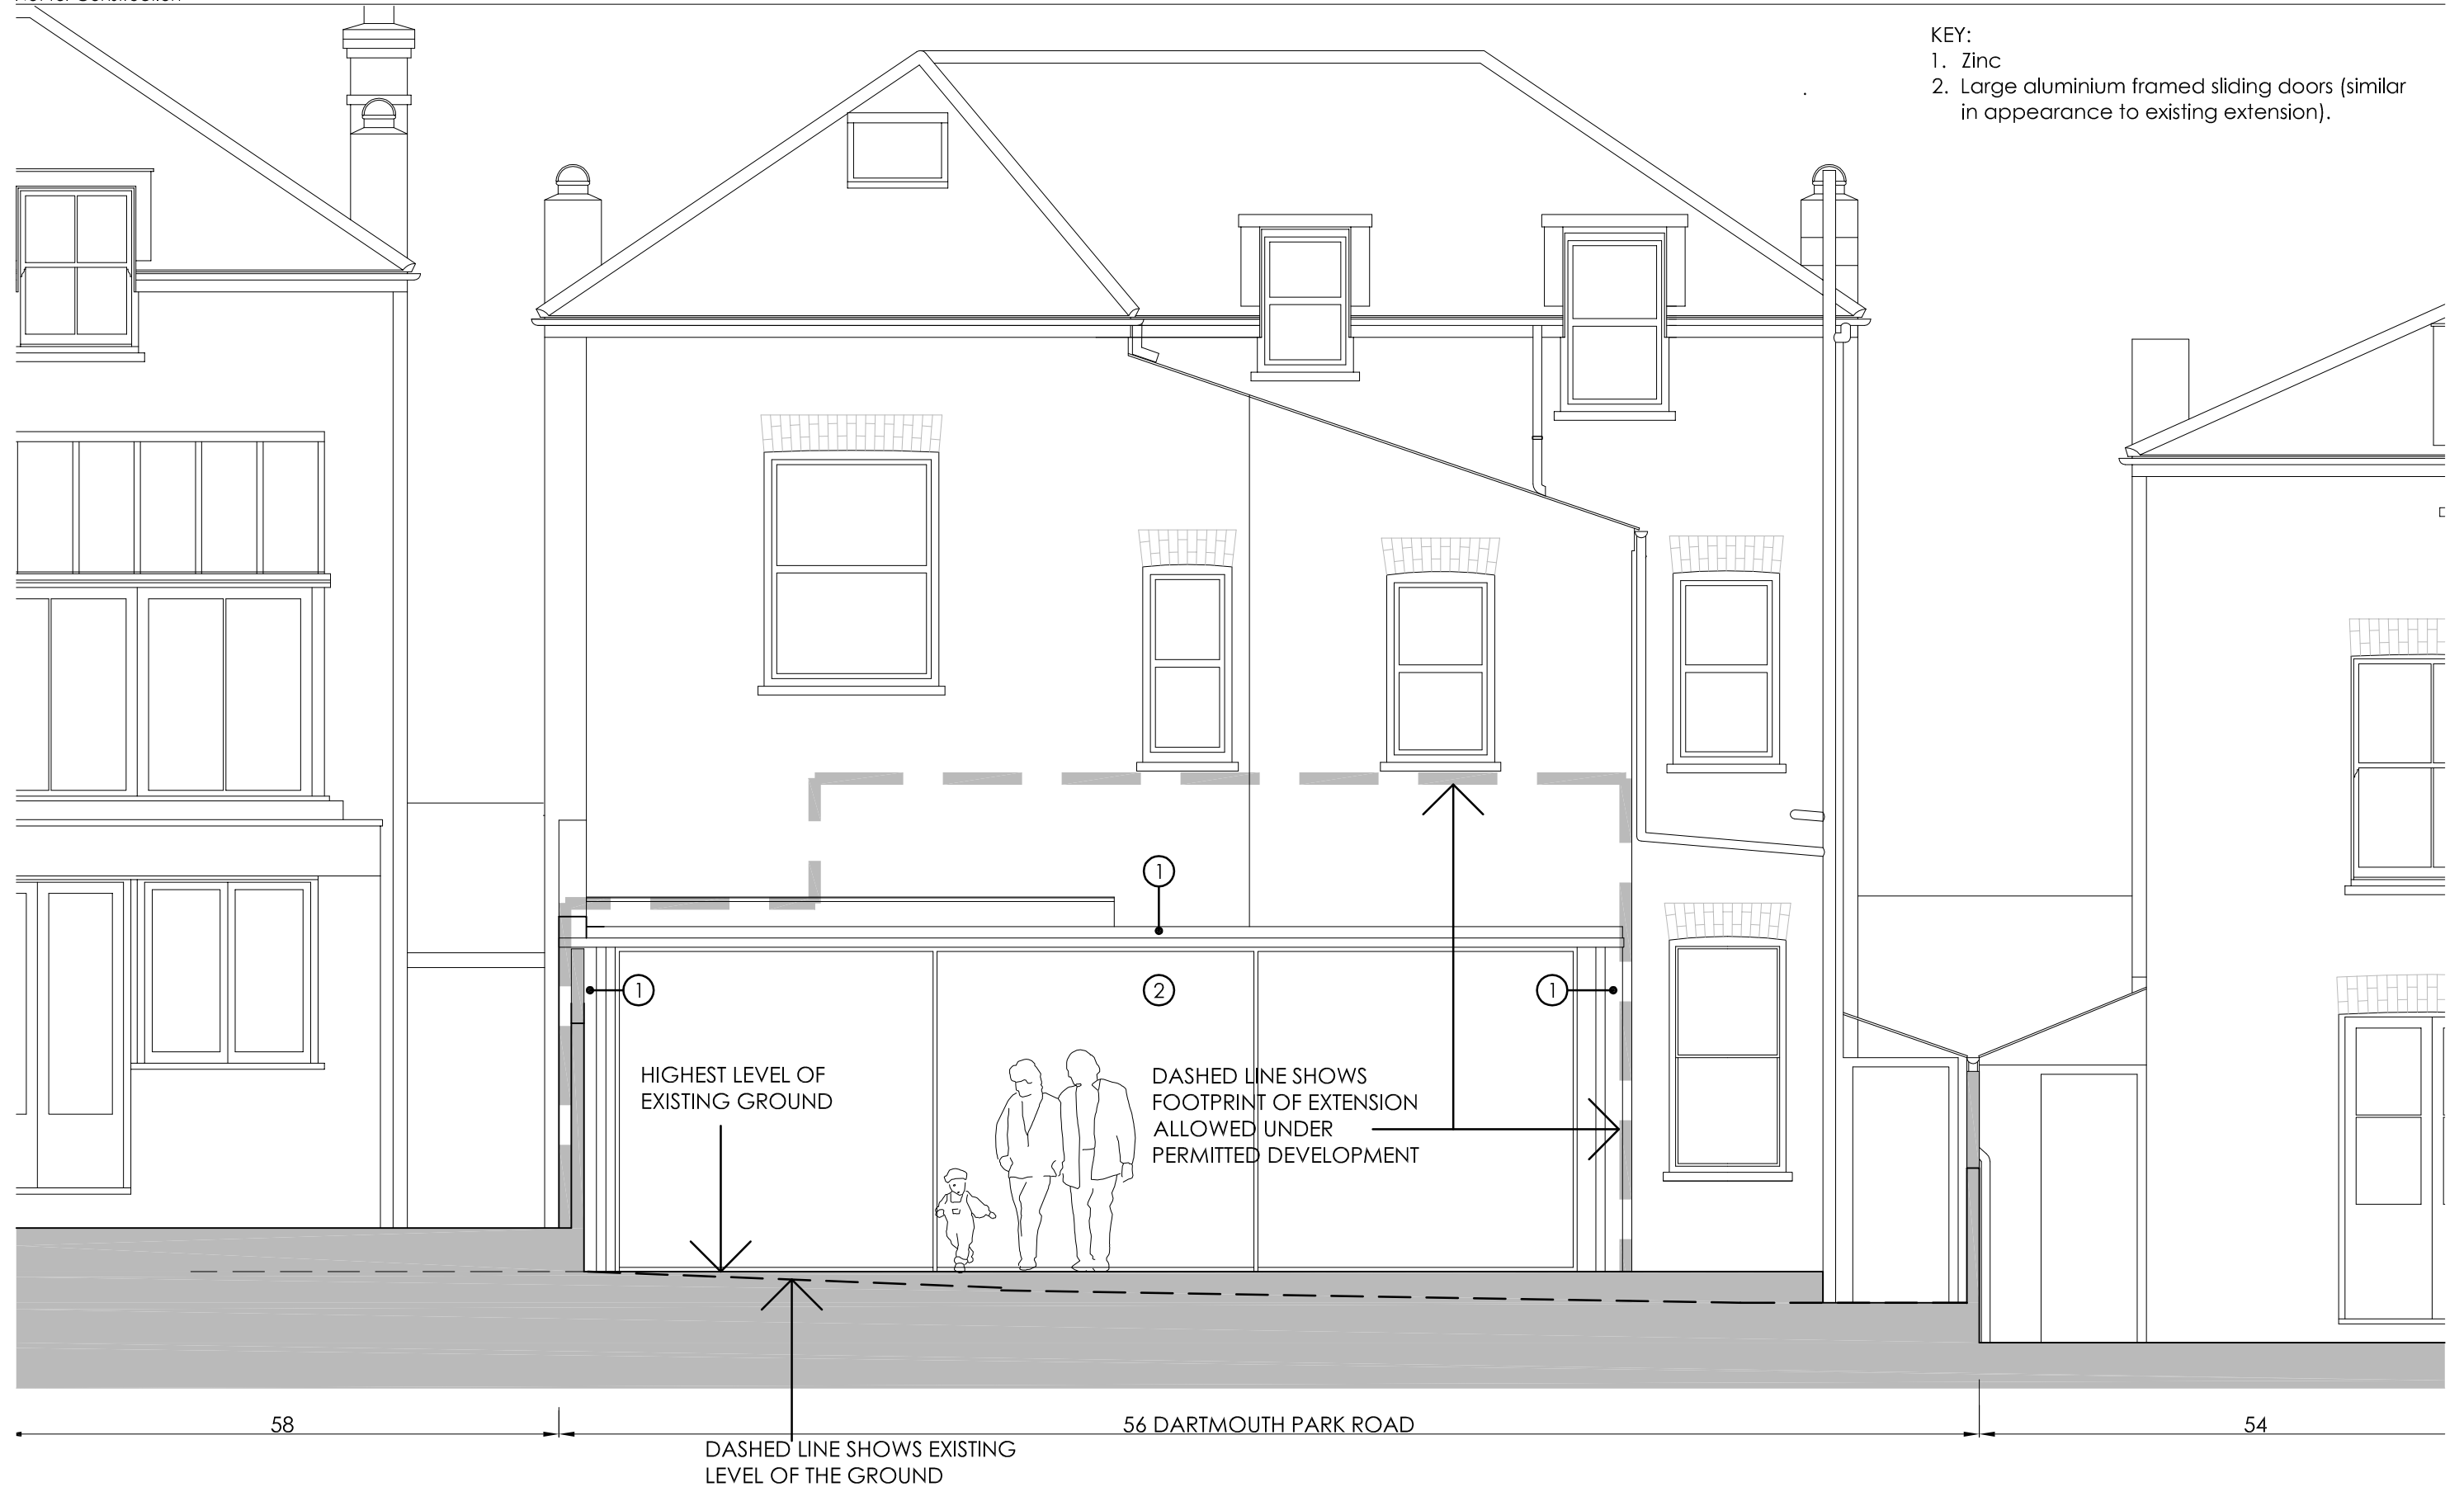


Client: Mr J Wald
Project: 56 Dartmouth Park Road,
London,
NW5 1SN

Drawing number: LDCs P-22
Drawing Title: **PROPOSED WEST SIDE ELEVATION**
Phase: Lawful Development Application
Scale: 1:50 @ A3

Not for Construction


- KEY:
- 1. Zinc
 - 2. Existing brickwork
 - 3. Aluminium framed window (similar in appearance to existing extension)
 - 4. Small area of infill brickwork to match existing

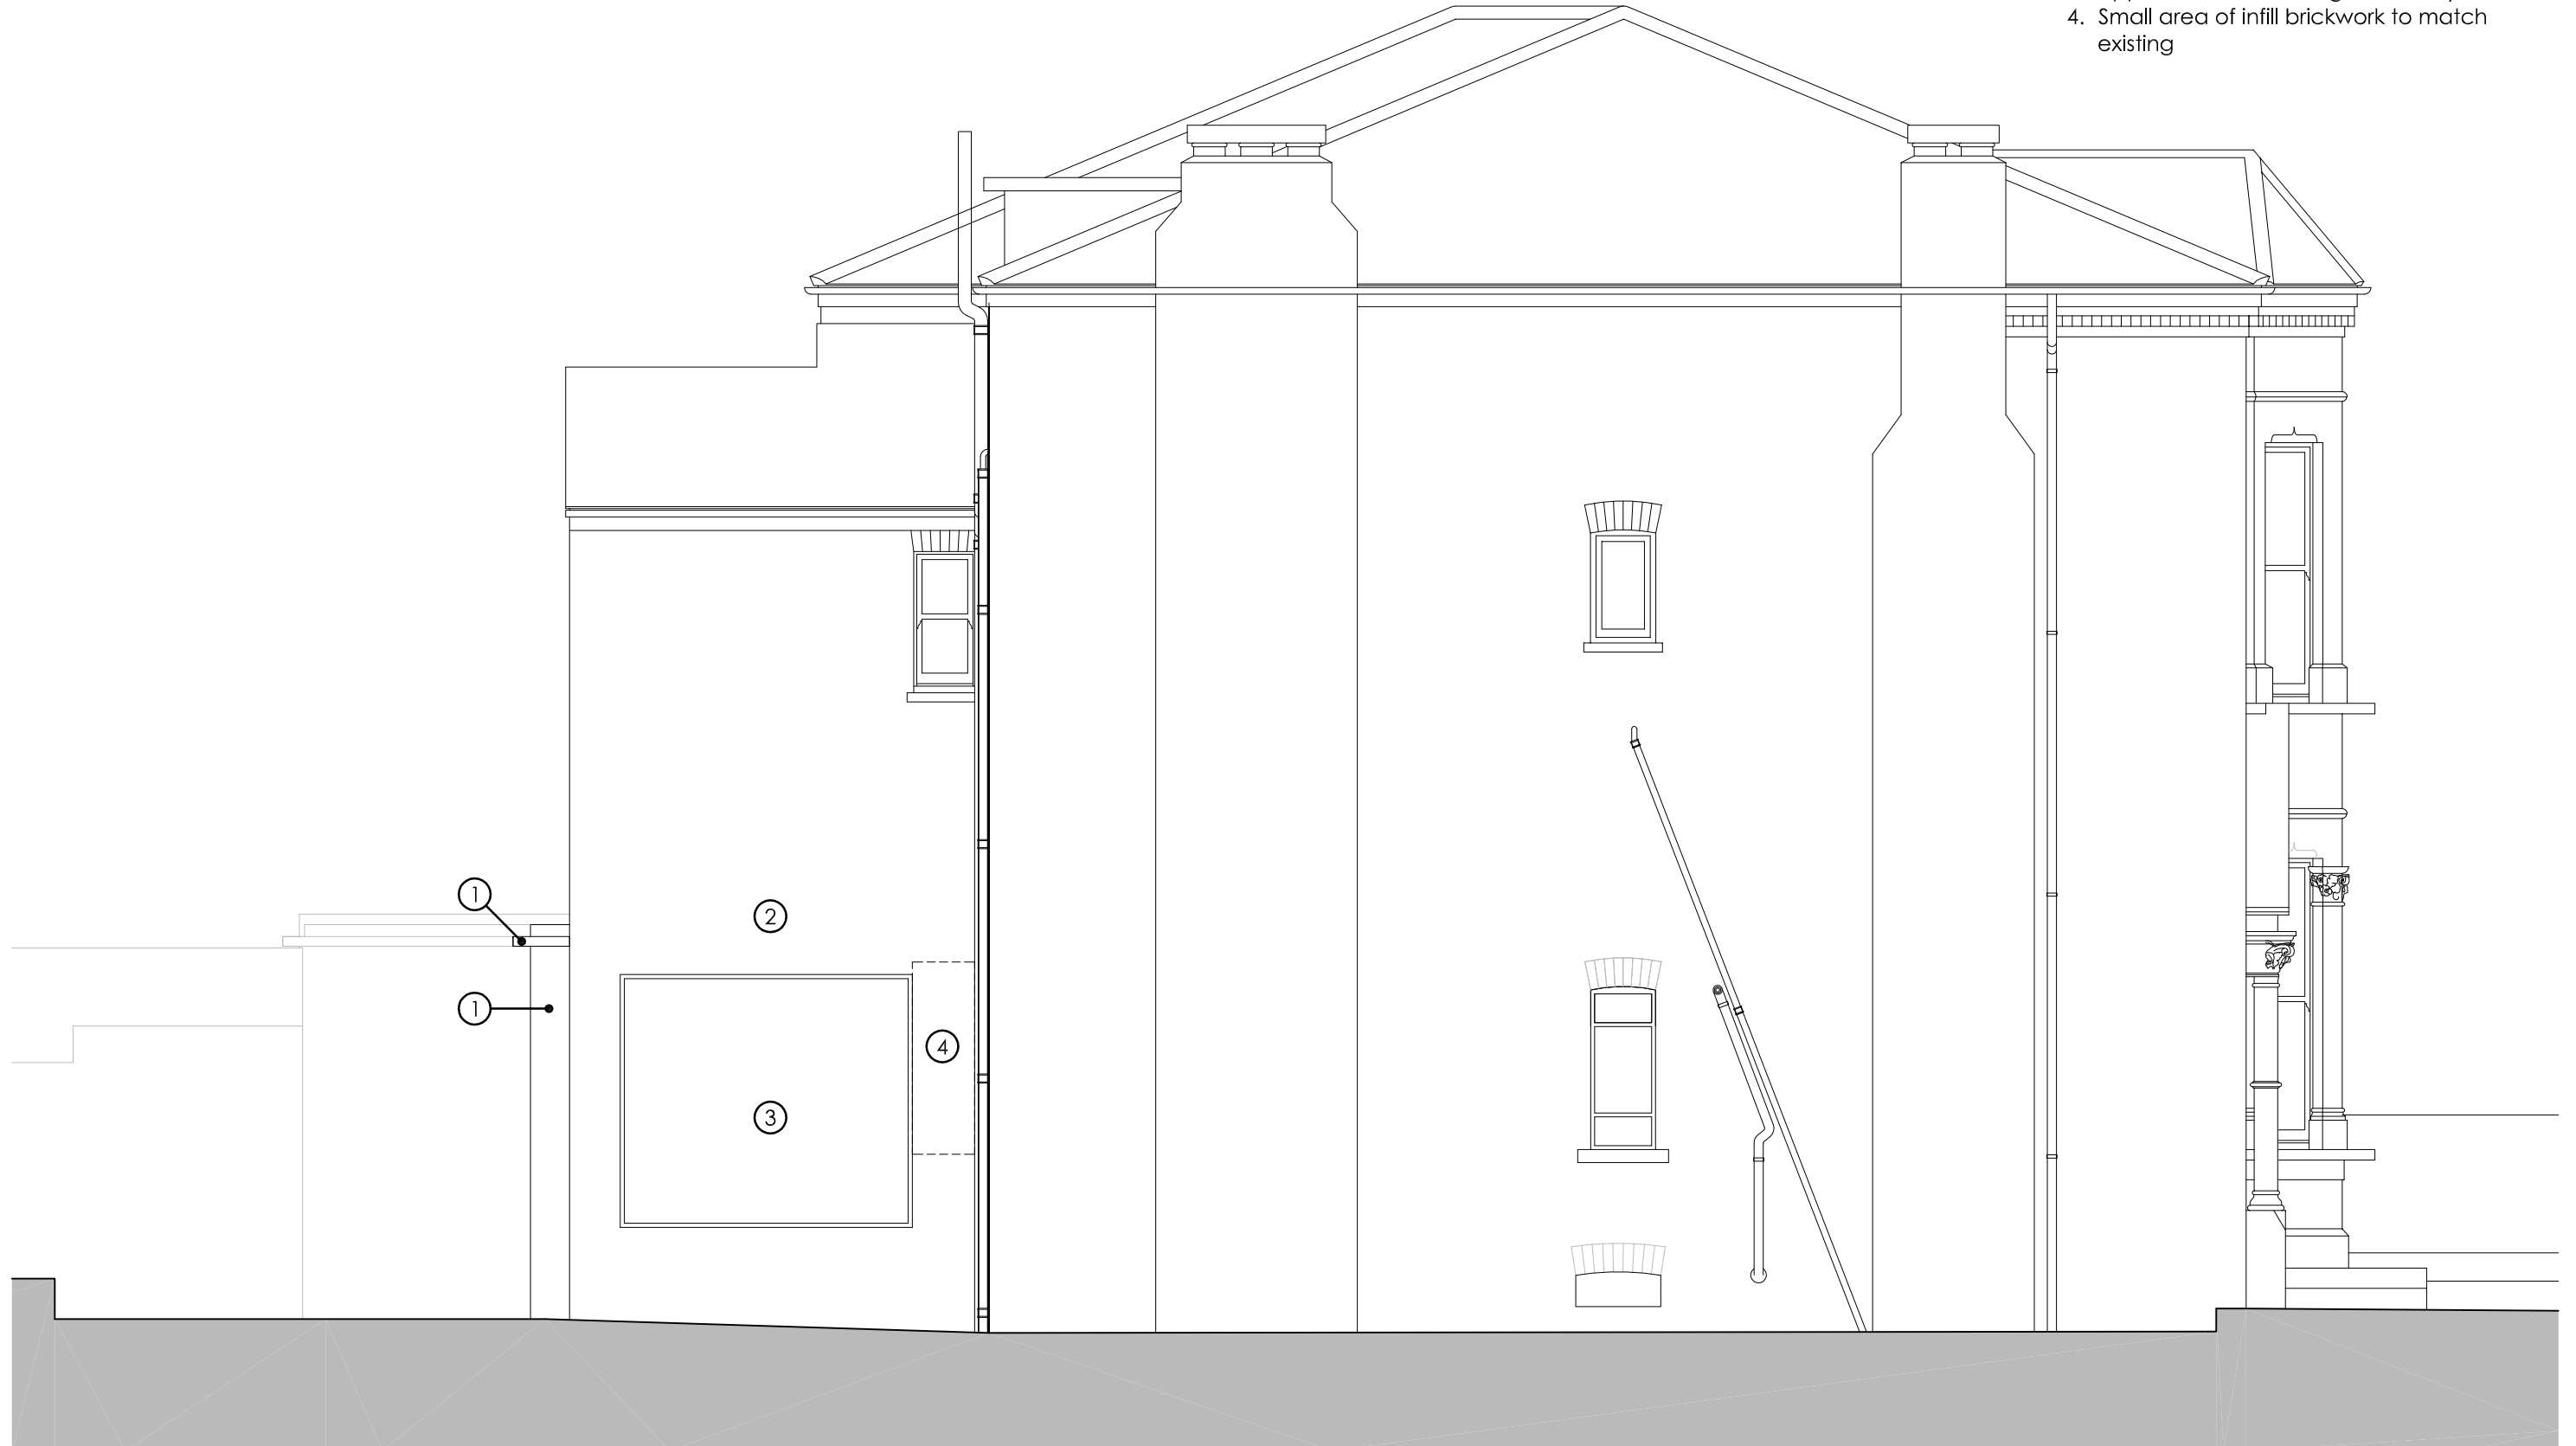

Client: Mr J Wald
Project: 56 Dartmouth Park Road,
London,
NW5 1SN

Drawing number: LDCs P-23
Drawing Title: **PROPOSED EAST SIDE ELEVATION**
Phase: Lawful Development Application
Scale: 1:50 @ A3

Not for Construction

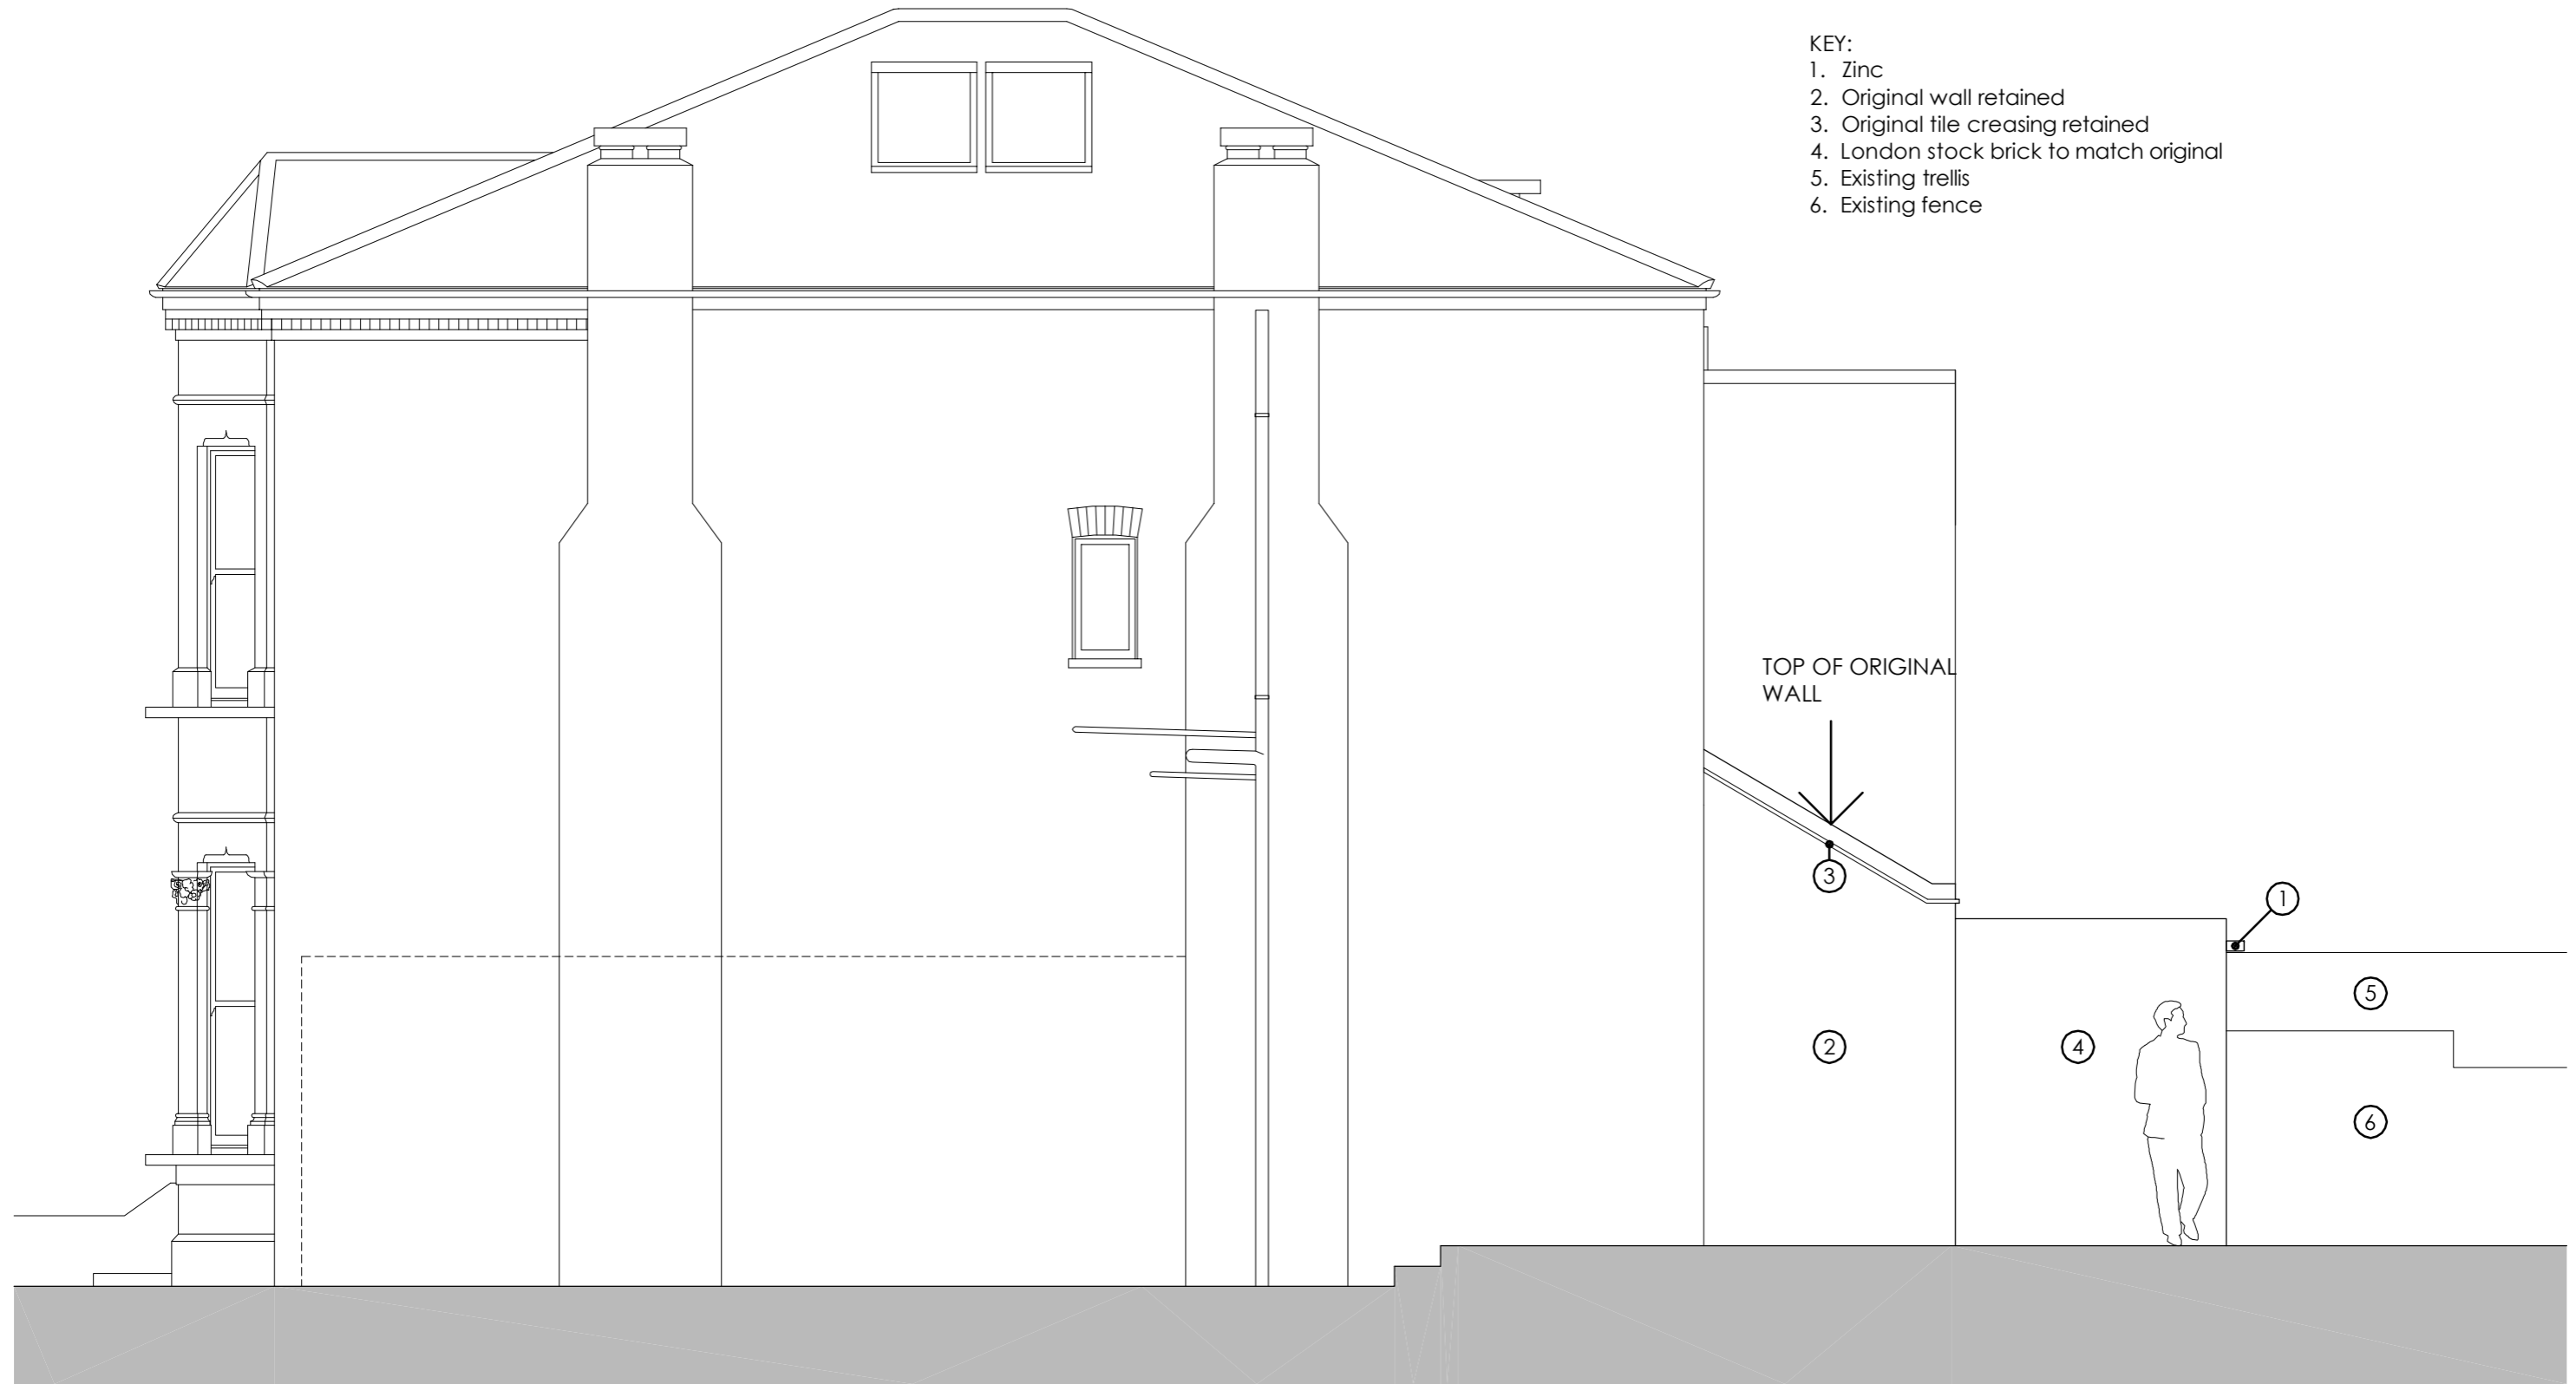


- KEY:
- 1. Zinc
 - 2. Original wall retained
 - 3. Original tile creasing retained
 - 4. London stock brick to match original
 - 5. Existing trellis
 - 6. Existing fence

TOP OF ORIGINAL WALL

Client: Mr J Wald
Project: 56 Dartmouth Park Road,
London,
NW5 1SN

Drawing number: LDCs P-24
Drawing Title: **PROPOSED SECTION A**
Phase: Lawful Development Application
Scale: 1:50 @ A3

Not for Construction

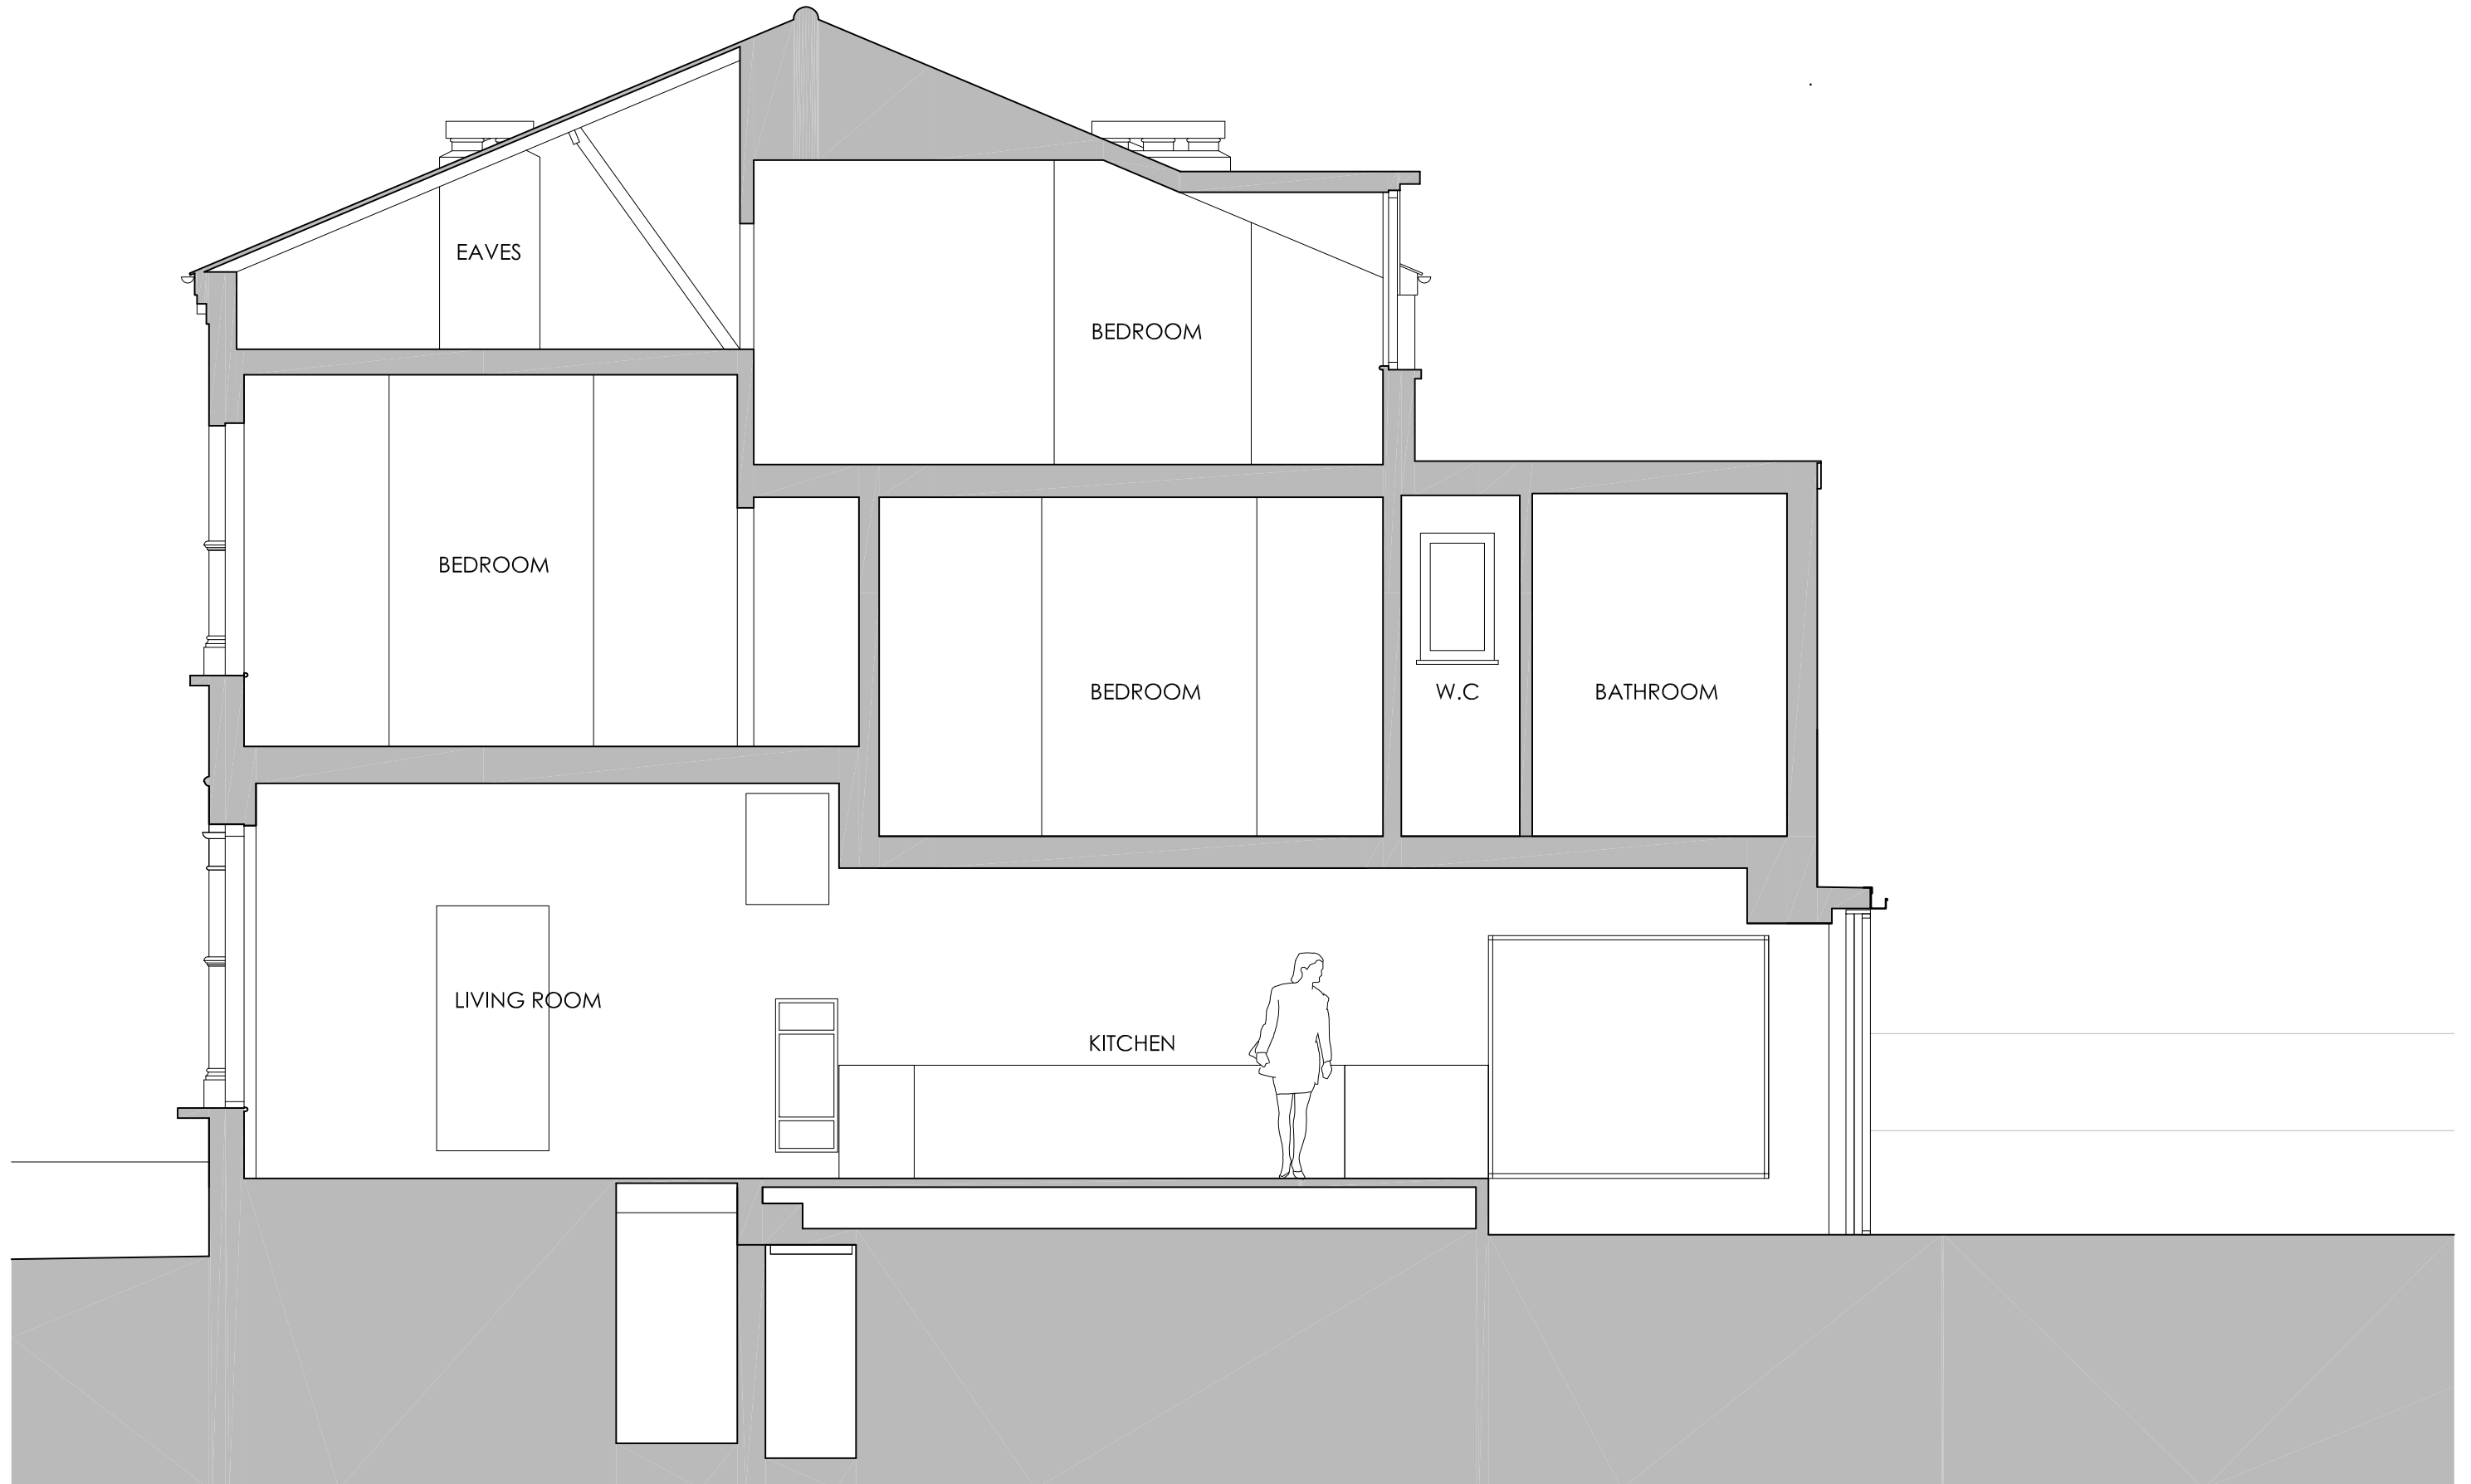

Client: Mr J Wald
Project: 56 Dartmouth Park Road,
London,
NW5 1SN

Drawing number:
Drawing Title:
Phase:
Scale:

LDCs P-25
PROPOSED SECTION B
Lawful Development Application
1:50 @ A3

Not for Construction

