


NOTES
 All dimensions and levels to be checked by Contractor and verified before work commences; dimensions must be not scaled from this drawing.
 Copyright reserved.


EC REGULATIONS - GENERAL NOTE
 Where reference is made on this drawing to British Standards or to specific manufacturer's products or trade names, this is intended to indicate a minimum acceptable standard of performance etc. Materials and components conforming to an equivalent European Standard may be used and supporting evidence shall be produced at tender stage to confirm fitness for purpose.

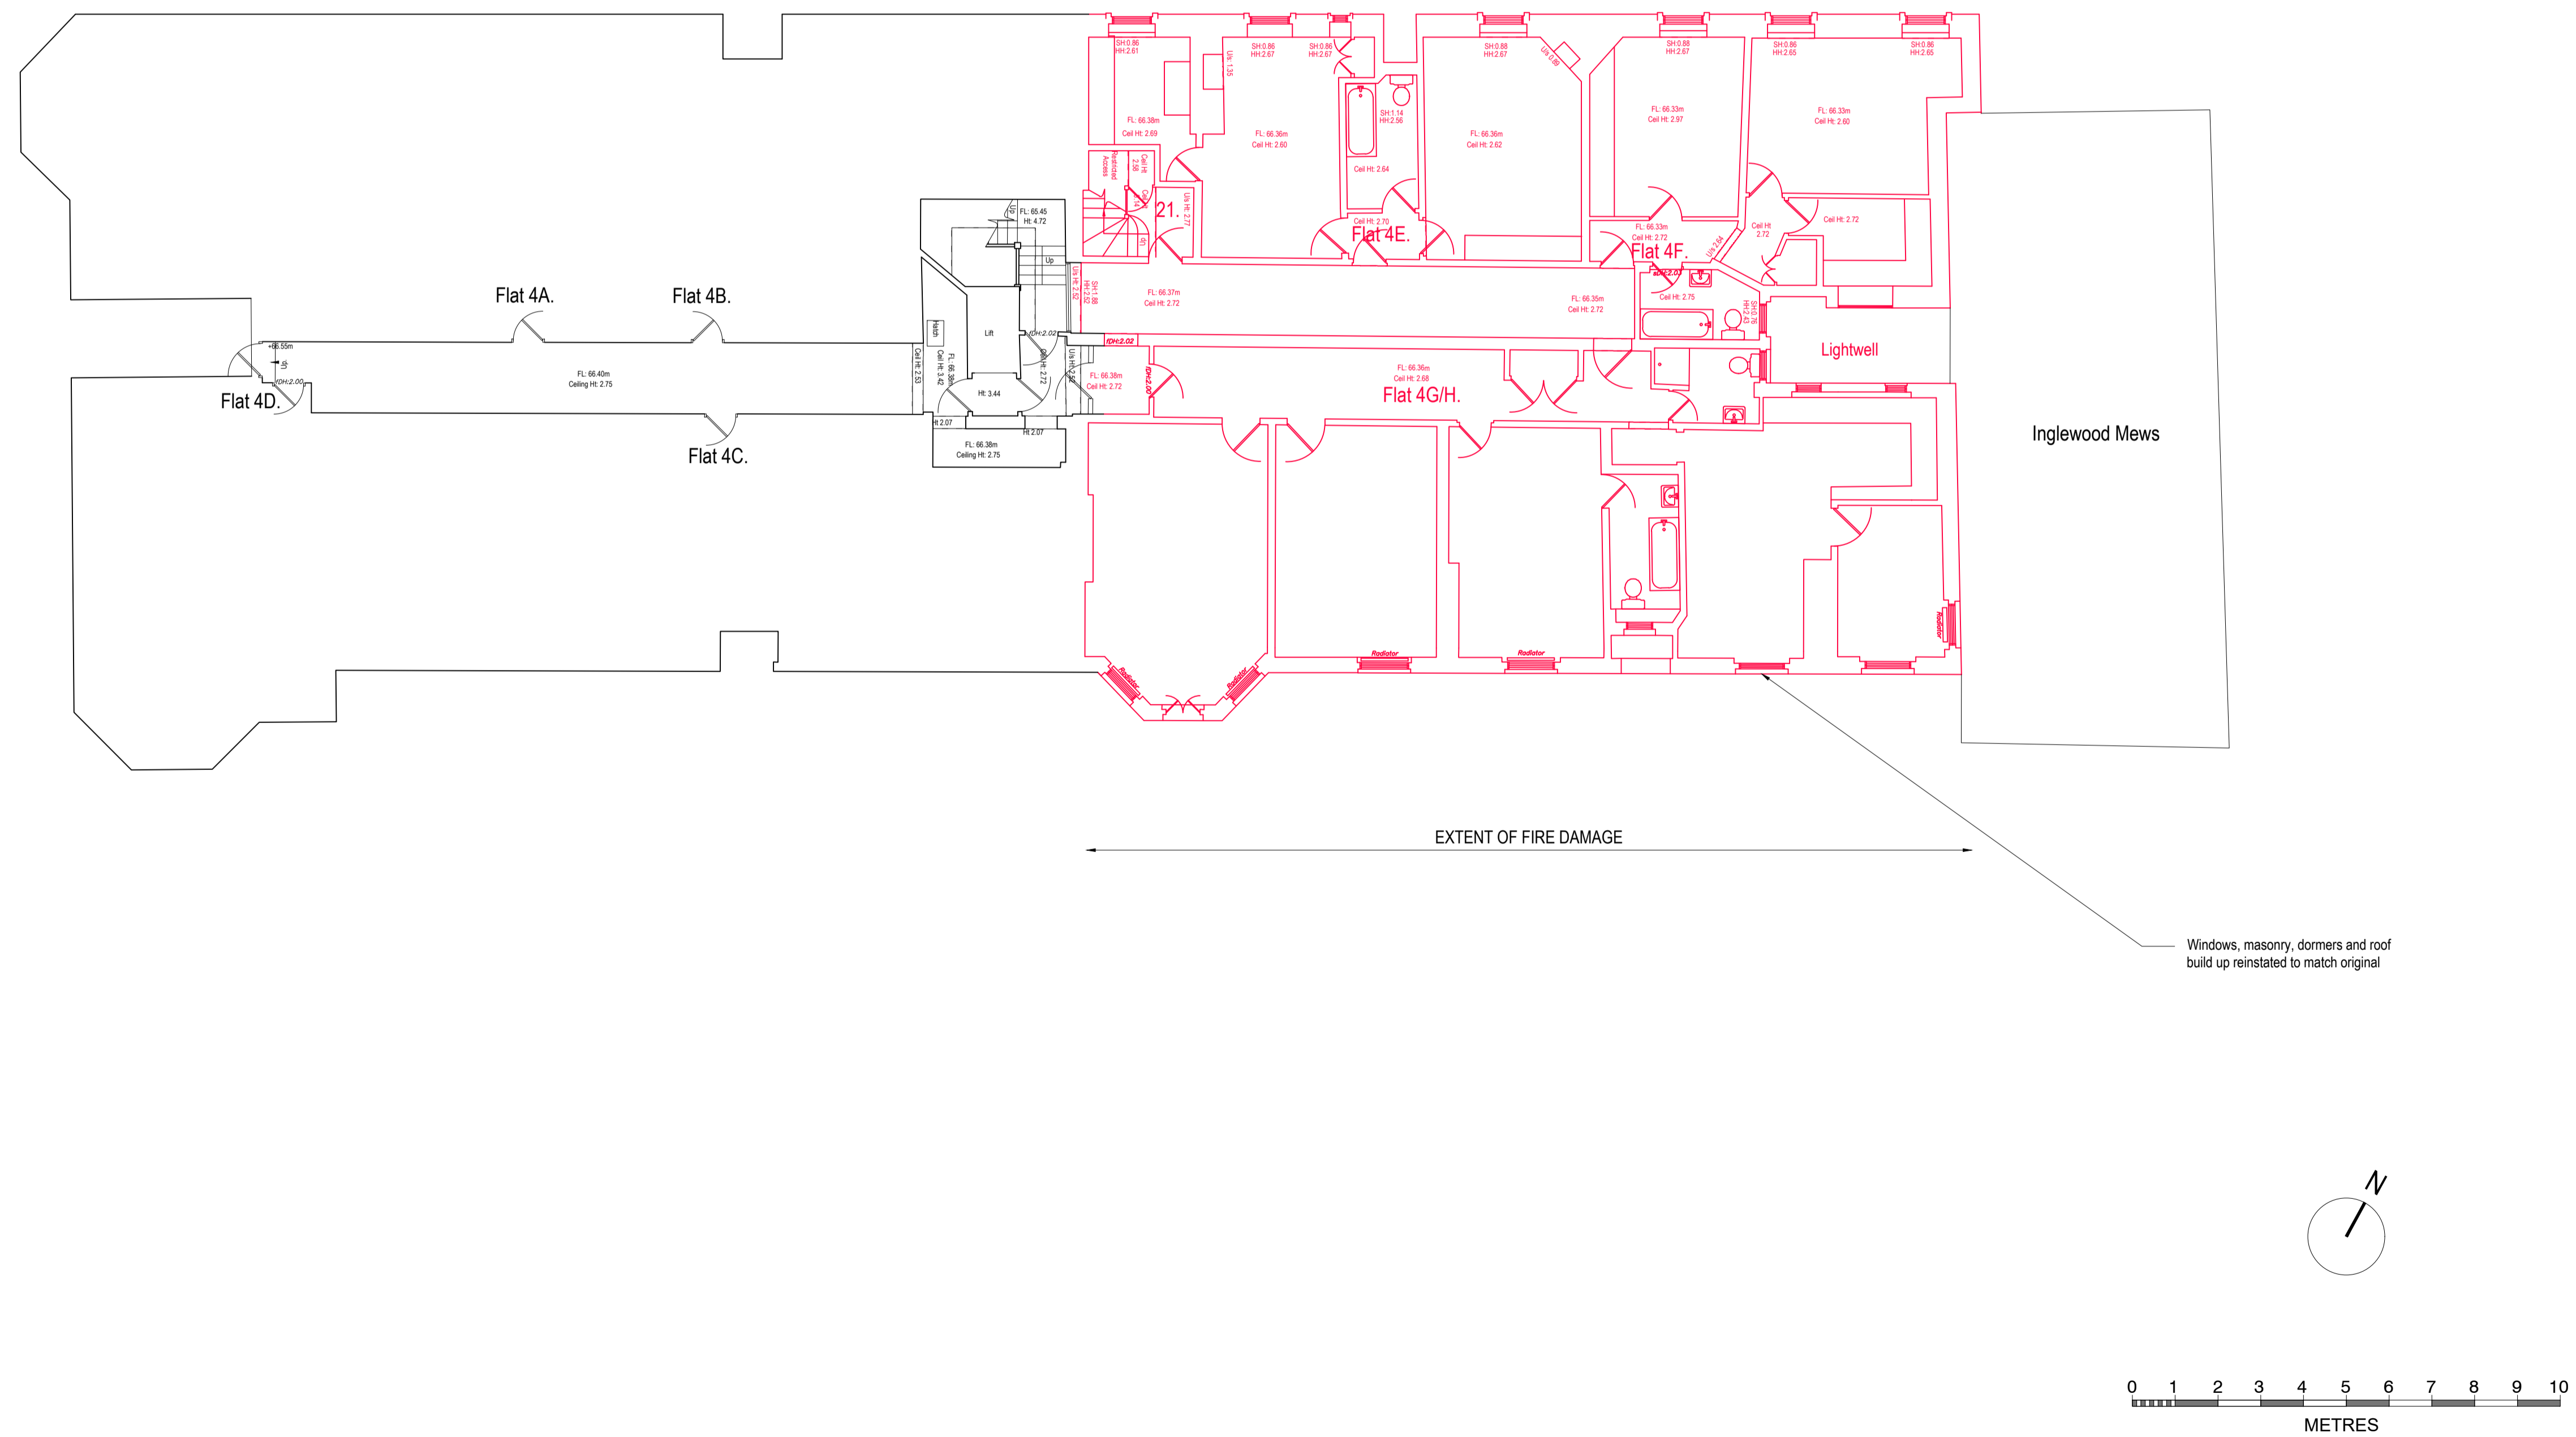



A	COLOUR ADDED	03.12.2018
revisions		
PLANNING ISSUE		
WELBECK MANSIONS LTD		
One Bridge Wharf 156 Caledonian Road, London N1 9UU Tel: 020 7636 6833		
 <small>chartered surveyors and project managers</small>		
<small>Threeways House 36 George Street, Oxford OX1 2BJ Tel: 01865 260 600</small> <small>e-mail: info@tmd-surveyors.co.uk www.tmd-surveyors.co.uk</small>		
Project		
WELBECK MANSIONS INGLEWOOD ROAD LONDON NW6 1QX		
Drawing:		
PROPOSED FOURTH FLOOR PLAN		
Scale: 1:100 @ A1	Date: OCTOBER 2018	Drawn By: GCC
Job No. 10018	Orig No. PL-06	Checked By: EH
	Rev'n A	
	A1	

NOTES
 All dimensions and levels to be checked by Contractor and verified before work commences; dimensions must not be scaled from this drawing.
 Copyright reserved.

EC REGULATIONS - GENERAL NOTE
 Where reference is made on this drawing to British Standards or to specific manufacturer's products or trade names, this is intended to indicate a minimum acceptable standard of performance etc. Materials and components conforming to an equivalent European Standard may be used and supporting evidence shall be produced at tender stage to confirm fitness for purpose.

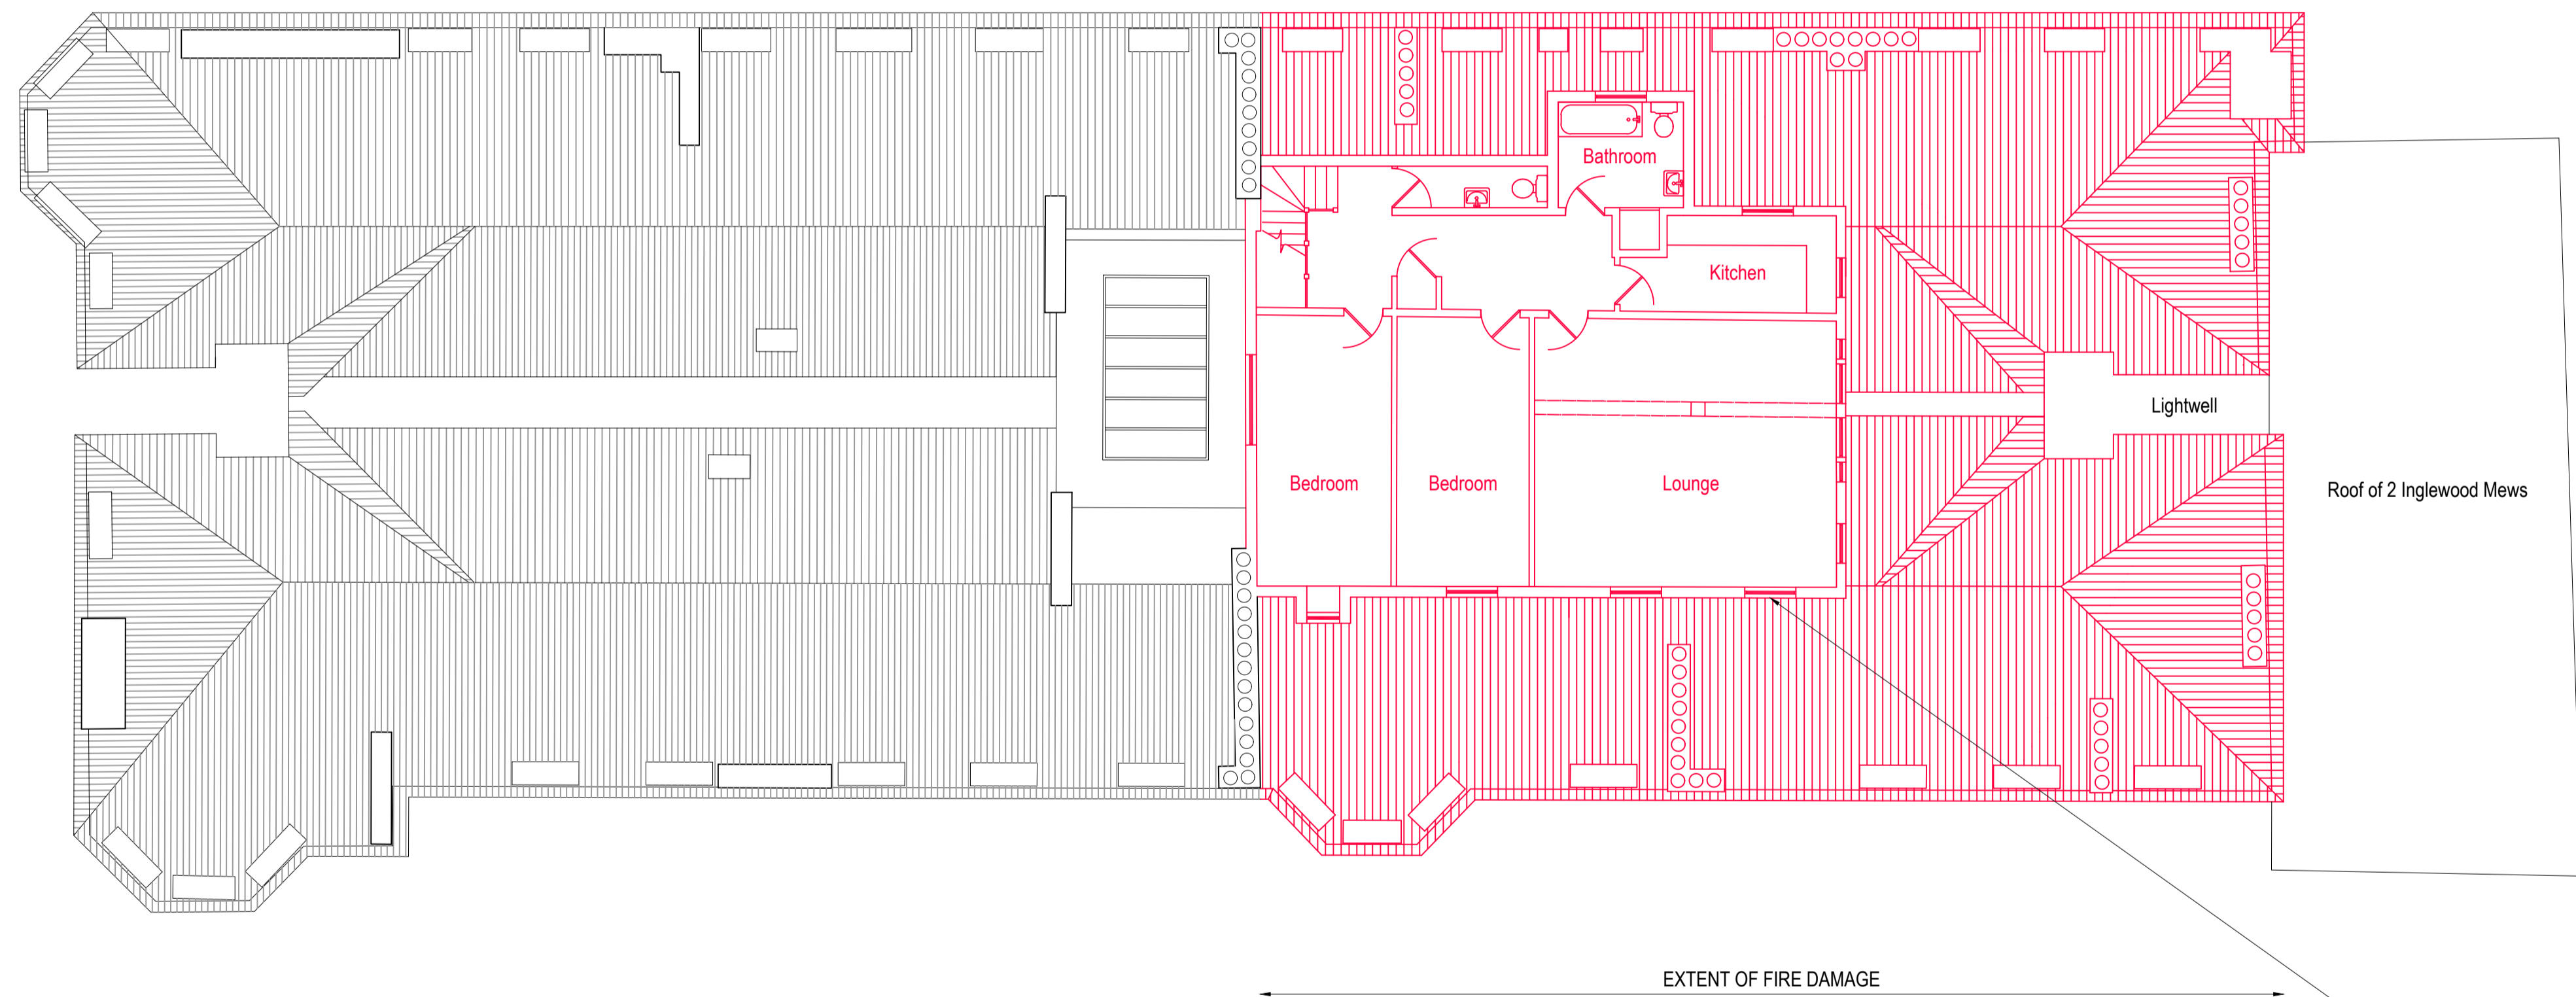

Windows, masonry, dormers and roof build up reinstated to match original

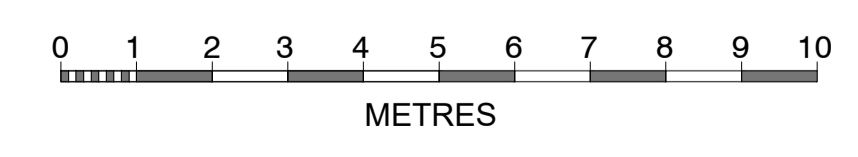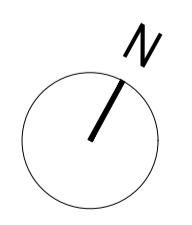

B	COLOUR ADDED	03.12.2018
A	WINDOW CORRECTION.	14.11.2018

revisions

PLANNING ISSUE

WELBECK MANSIONS LTD
 One Bridge Wharf
 156 Caledonian Road, London N1 9UU
 Tel: 020 7636 6833

Threeways House
 36 George Street, Oxford OX1 2BJ
 Tel: 01865 260 600

e-mail: info@tmd-surveyors.co.uk
 www.tmd-surveyors.co.uk

Project




WELBECK MANSIONS
 INGLEWOOD ROAD
 LONDON NW6 1QX

Drawing:
PROPOSED FIFTH FLOOR PLAN



Scale:	Date:	Drawn By:	Checked By:
1:100 @ A1	OCTOBER 2018	GCC	EH
Job No.	Orig No.	Rev'n	
10018	PL-08	A B
		A1

NOTES
 All dimensions and levels to be checked by Contractor and verified before work commences; dimensions must not be scaled from this drawing.
 Copyright reserved.

EC REGULATIONS - GENERAL NOTE
 Where reference is made on this drawing to British Standards or to specific manufacturer's products or trade names, this is intended to indicate a minimum acceptable standard of performance etc. Materials and components conforming to an equivalent European Standard may be used and supporting evidence shall be produced at tender stage to confirm fitness for purpose.

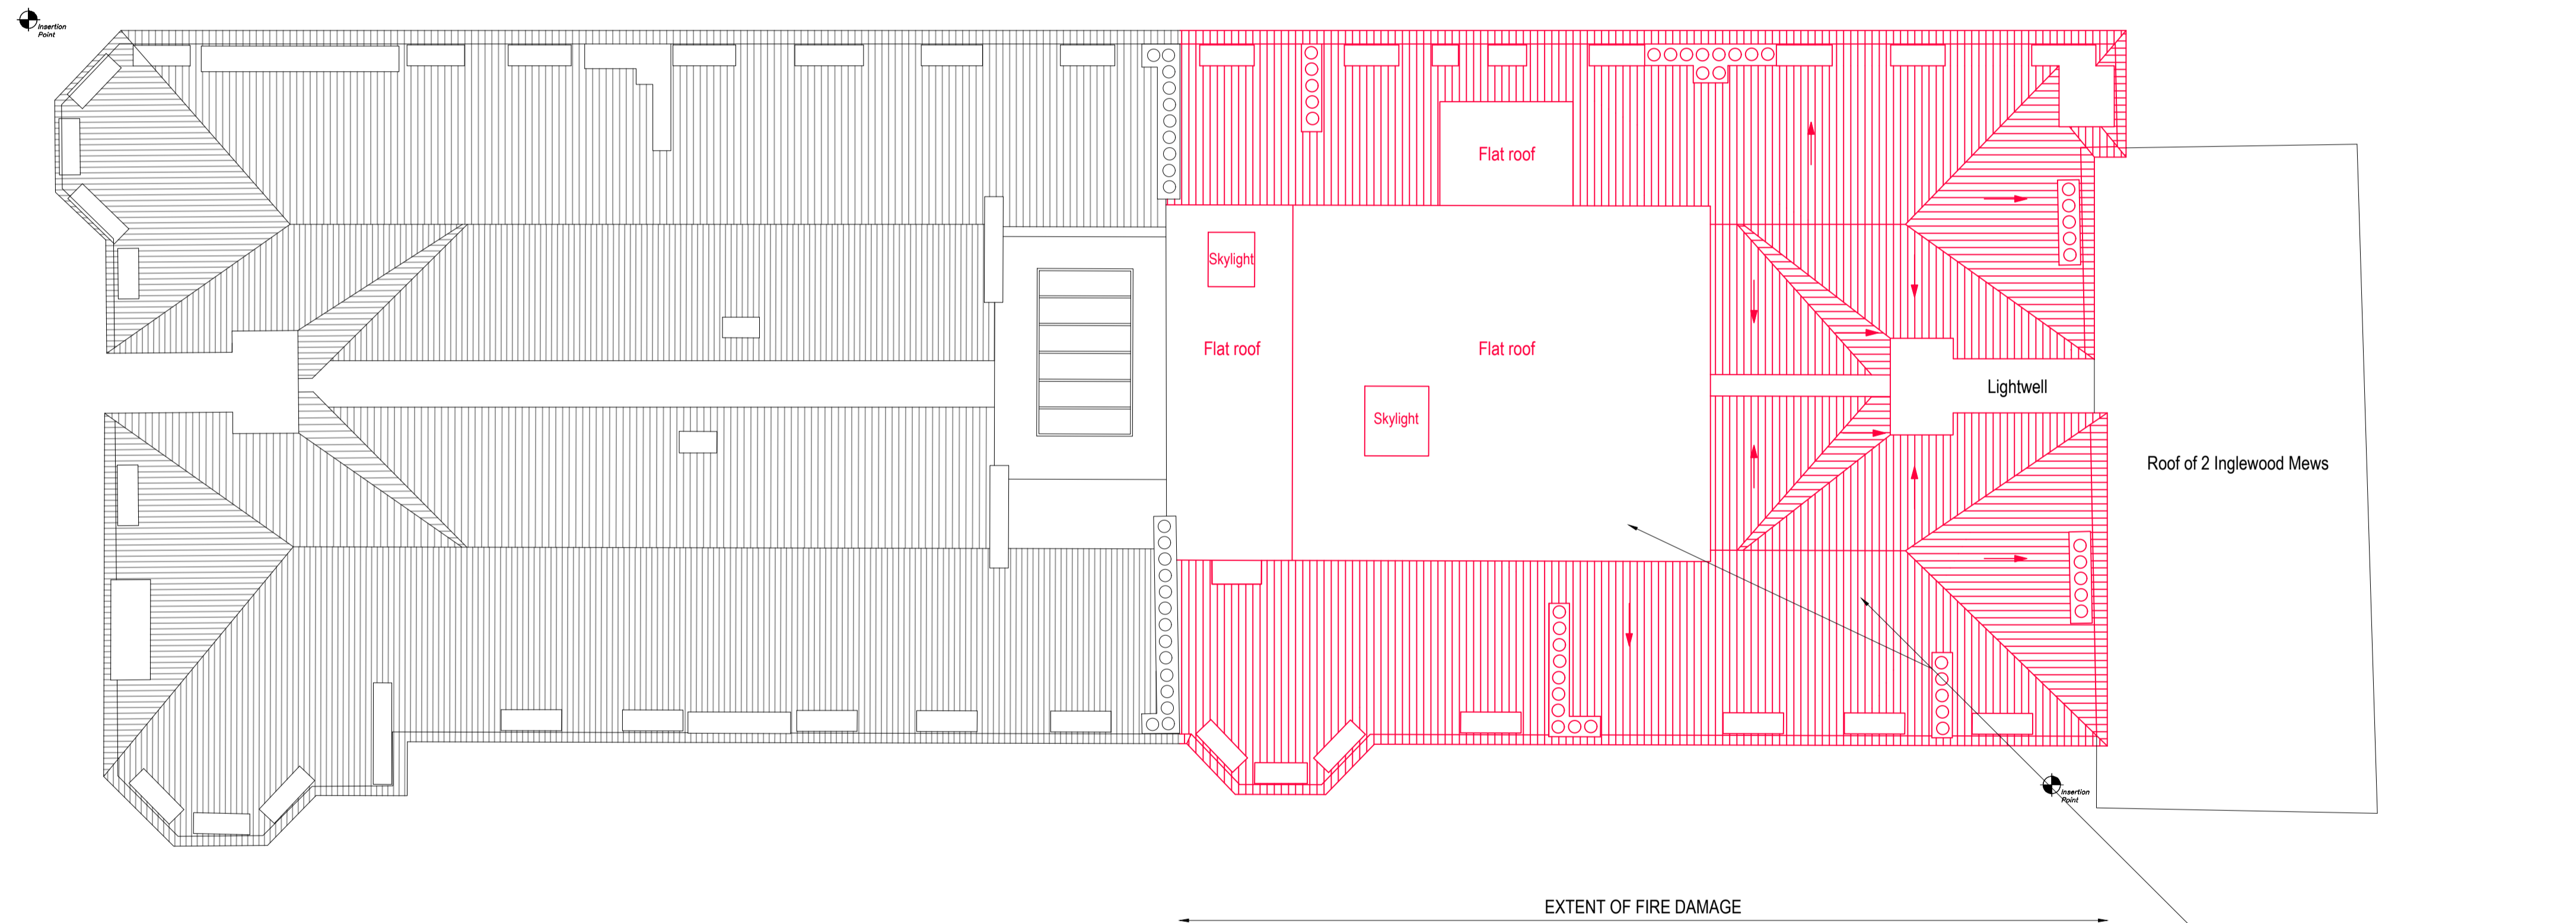

Pitched and flat roofs reinstated to match that damaged by fire

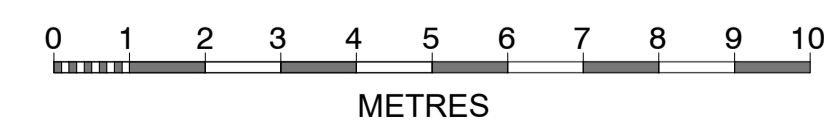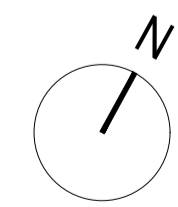

A	COLOUR ADDED	03.12.2018
revisions		
PLANNING ISSUE		
WELBECK MANSIONS LTD One Bridge Wharf 156 Caledonian Road, London N1 9UU Tel: 020 7636 6833		
Threeways House 36 George Street, Oxford OX1 2BJ Tel: 01865 260 600 e-mail: info@tmd-surveyors.co.uk www.tmd-surveyors.co.uk		
 <small>chartered surveyors and project managers</small>		
Project WELBECK MANSIONS INGLEWOOD ROAD LONDON NW6 1QX		
Drawing: PROPOSED ROOF PLAN		
Scale: 1:100 @ A1	Date: OCTOBER 2018	Drawn By: GCC
Job No. 10018	Rev No. PL-10	Checked By: EH
		Rev'n A
		A1