


EXTENT OF FIRE DAMAGE



**EXISTING FRONT ELEVATION**  
Scale 1:100



**EXISTING WEST ELEVATION**  
Scale 1:100

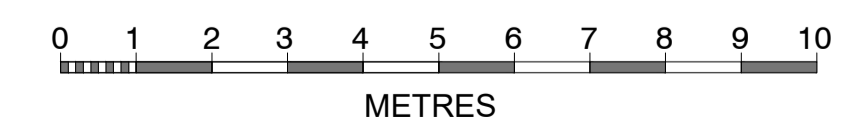


**NOTES**

All dimensions and levels to be checked by Contractor and verified before work commences; dimensions must not be scaled from this drawing.  
Copyright reserved.

**EC REGULATIONS - GENERAL NOTE**

Where reference is made on this drawing to British Standards or to specific manufacturer's products or trade names, this is intended to indicate a minimum acceptable standard of performance etc. Materials and components conforming to an equivalent European Standard may be used and supporting evidence shall be produced at tender stage to confirm fitness for purpose.

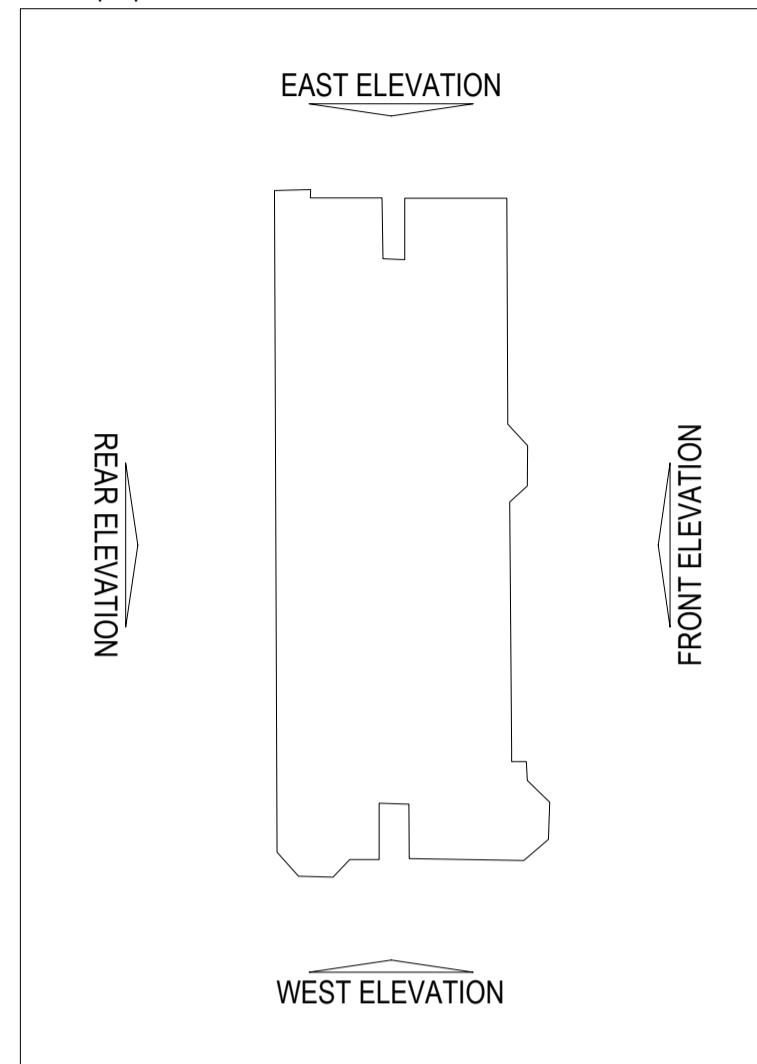

**KEY PLAN**  
Scale 1:500

A	UPDATED.	03.12.2018	
revisions			
<b>PLANNING ISSUE</b>			
<b>WELBECK MANSIONS LTD</b> One Bridge Wharf 156 Caledonian Road, London N1 9UU Tel: 020 7636 6833 Threeways House 36 George Street, Oxford OX1 2BJ Tel: 01865 260 600 e-mail: info@tmd-surveyors.co.uk www.tmd-surveyors.co.uk Project <b>WELBECK MANSIONS</b> INGLEWOOD ROAD LONDON NW6 1QX Drawing: <b>EXISTING FRONT AND WEST ELEVATIONS</b>			
Scale:	Date:	Drawn By:	Checked By:
1:100@A1	OCTOBER 2018	GCC	EH
Job No.	Orig No.	Rev'n	
10018	PL-01	A	
		A1	

