



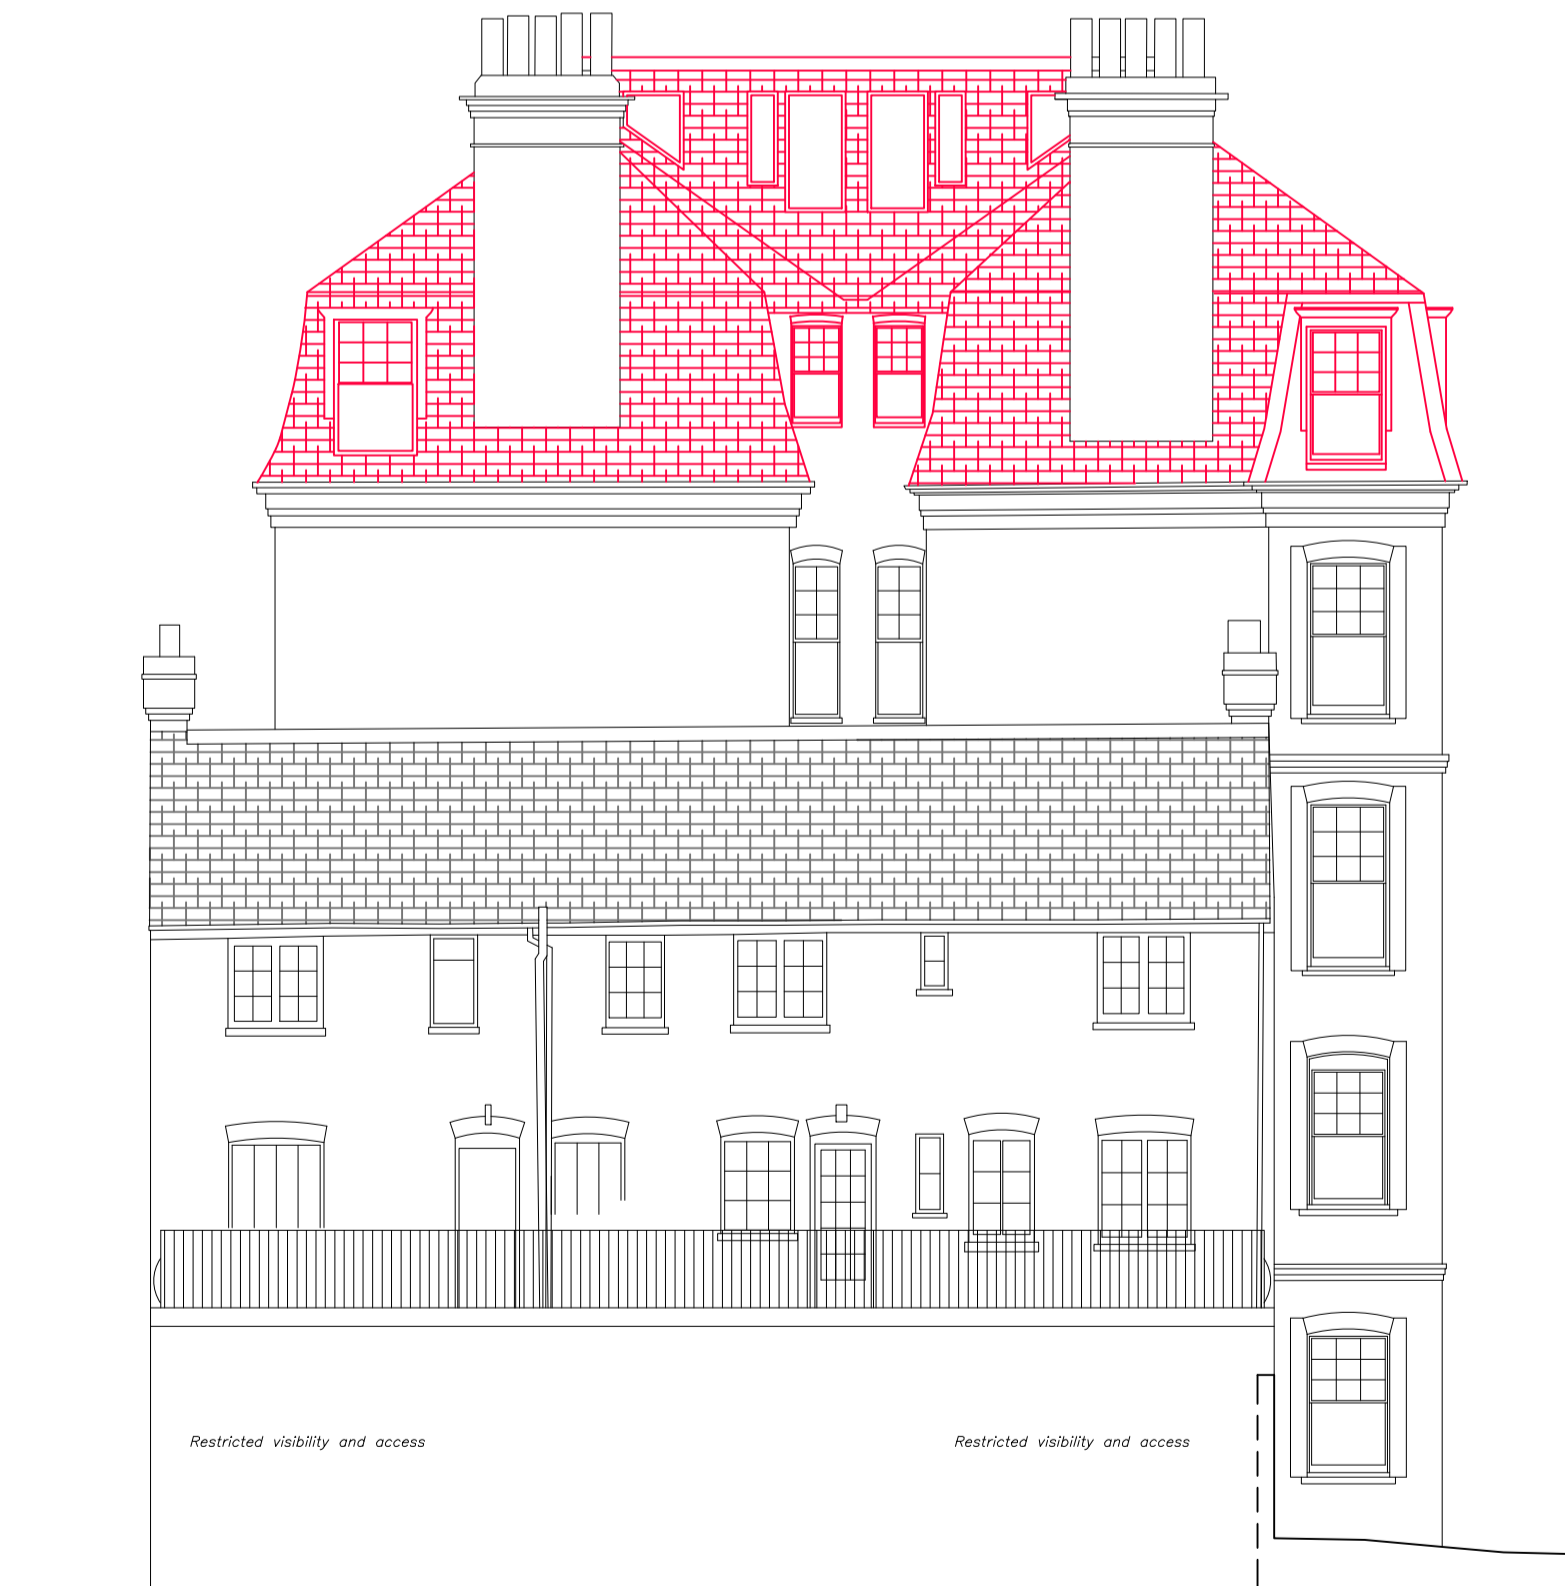

EXISTING REAR ELEVATION
Scale 1:100




EXISTING EAST ELEVATION
Scale 1:100

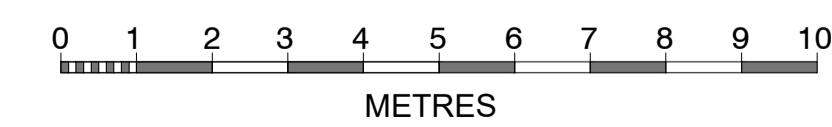

NOTES
All dimensions and levels to be checked by Contractor and verified before work commences; dimensions must not be scaled from this drawing.
Copyright reserved.

EC REGULATIONS - GENERAL NOTE
Where reference is made on this drawing to British Standards or to specific manufacturer's products or trade names, this is intended to indicate a minimum acceptable standard of performance etc. Materials and components conforming to an equivalent European Standard may be used and supporting evidence shall be produced at tender stage to confirm fitness for purpose.

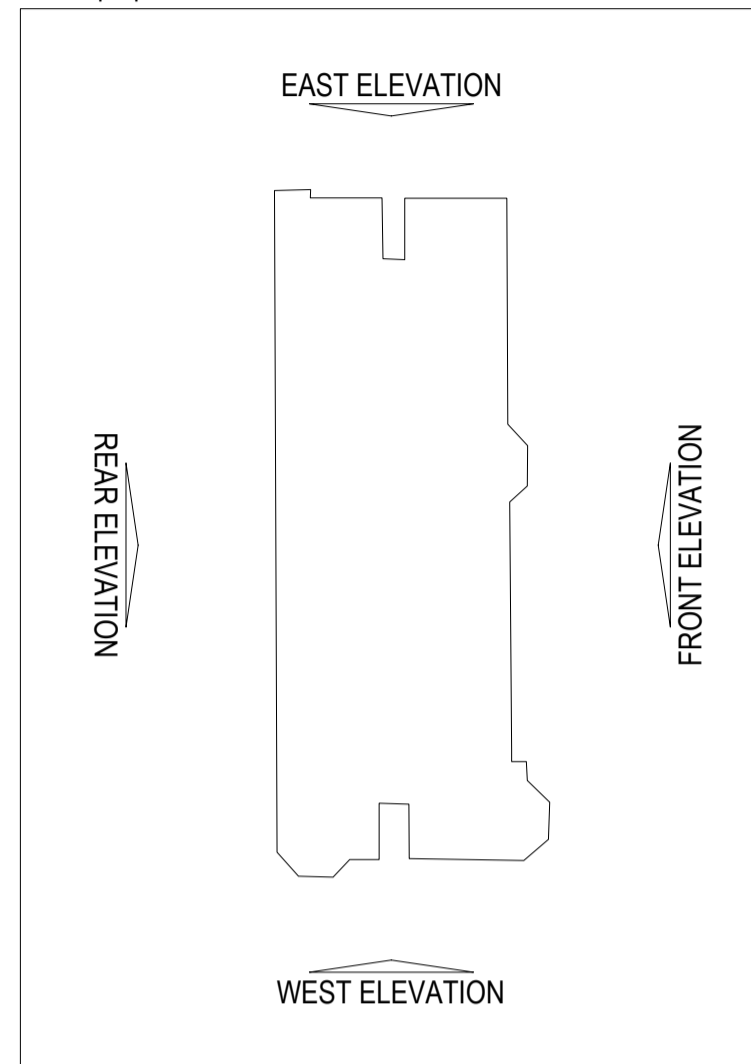

KEY PLAN
Scale 1:500

A	NOTES ADDED	03.12.2018
revisions		
PLANNING ISSUE		
WELBECK MANSIONS LTD One Bridge Wharf 156 Caledonian Road, London N1 9UU Tel: 020 7636 6833		
Threeways House 36 George Street, Oxford OX1 2BJ Tel: 01865 260 600 e-mail: info@tmd-surveyors.co.uk www.tmd-surveyors.co.uk		
 chartered surveyors and project managers		
Project WELBECK MANSIONS INGLEWOOD ROAD LONDON NW6 1QX		
Drawing: EXISTING REAR AND EAST ELEVATIONS		
Scale: 1:100@A1	Date: OCTOBER 2018	Drawn By: GCC Checked By: EH
Job No. 10018	Orig No. PL-02	Rev'n A . . . A1 . . .