



- Drawing Notes**
1. Do not scale this drawing.
 2. All dimensions must be checked on site and any discrepancies verified with the architect.
 3. Unless shown otherwise, all dimensions are to structural surfaces.
 4. All work must comply with relevant building Standards and Building Regulations requirements. Drawing errors and omissions to be reported to the architect.

THIS IS NOT A CONSTRUCTION DRAWING, IT IS UNSUITABLE FOR THE PURPOSE OF CONSTRUCTION AND MUST ON NO ACCOUNT BE USED AS SUCH.

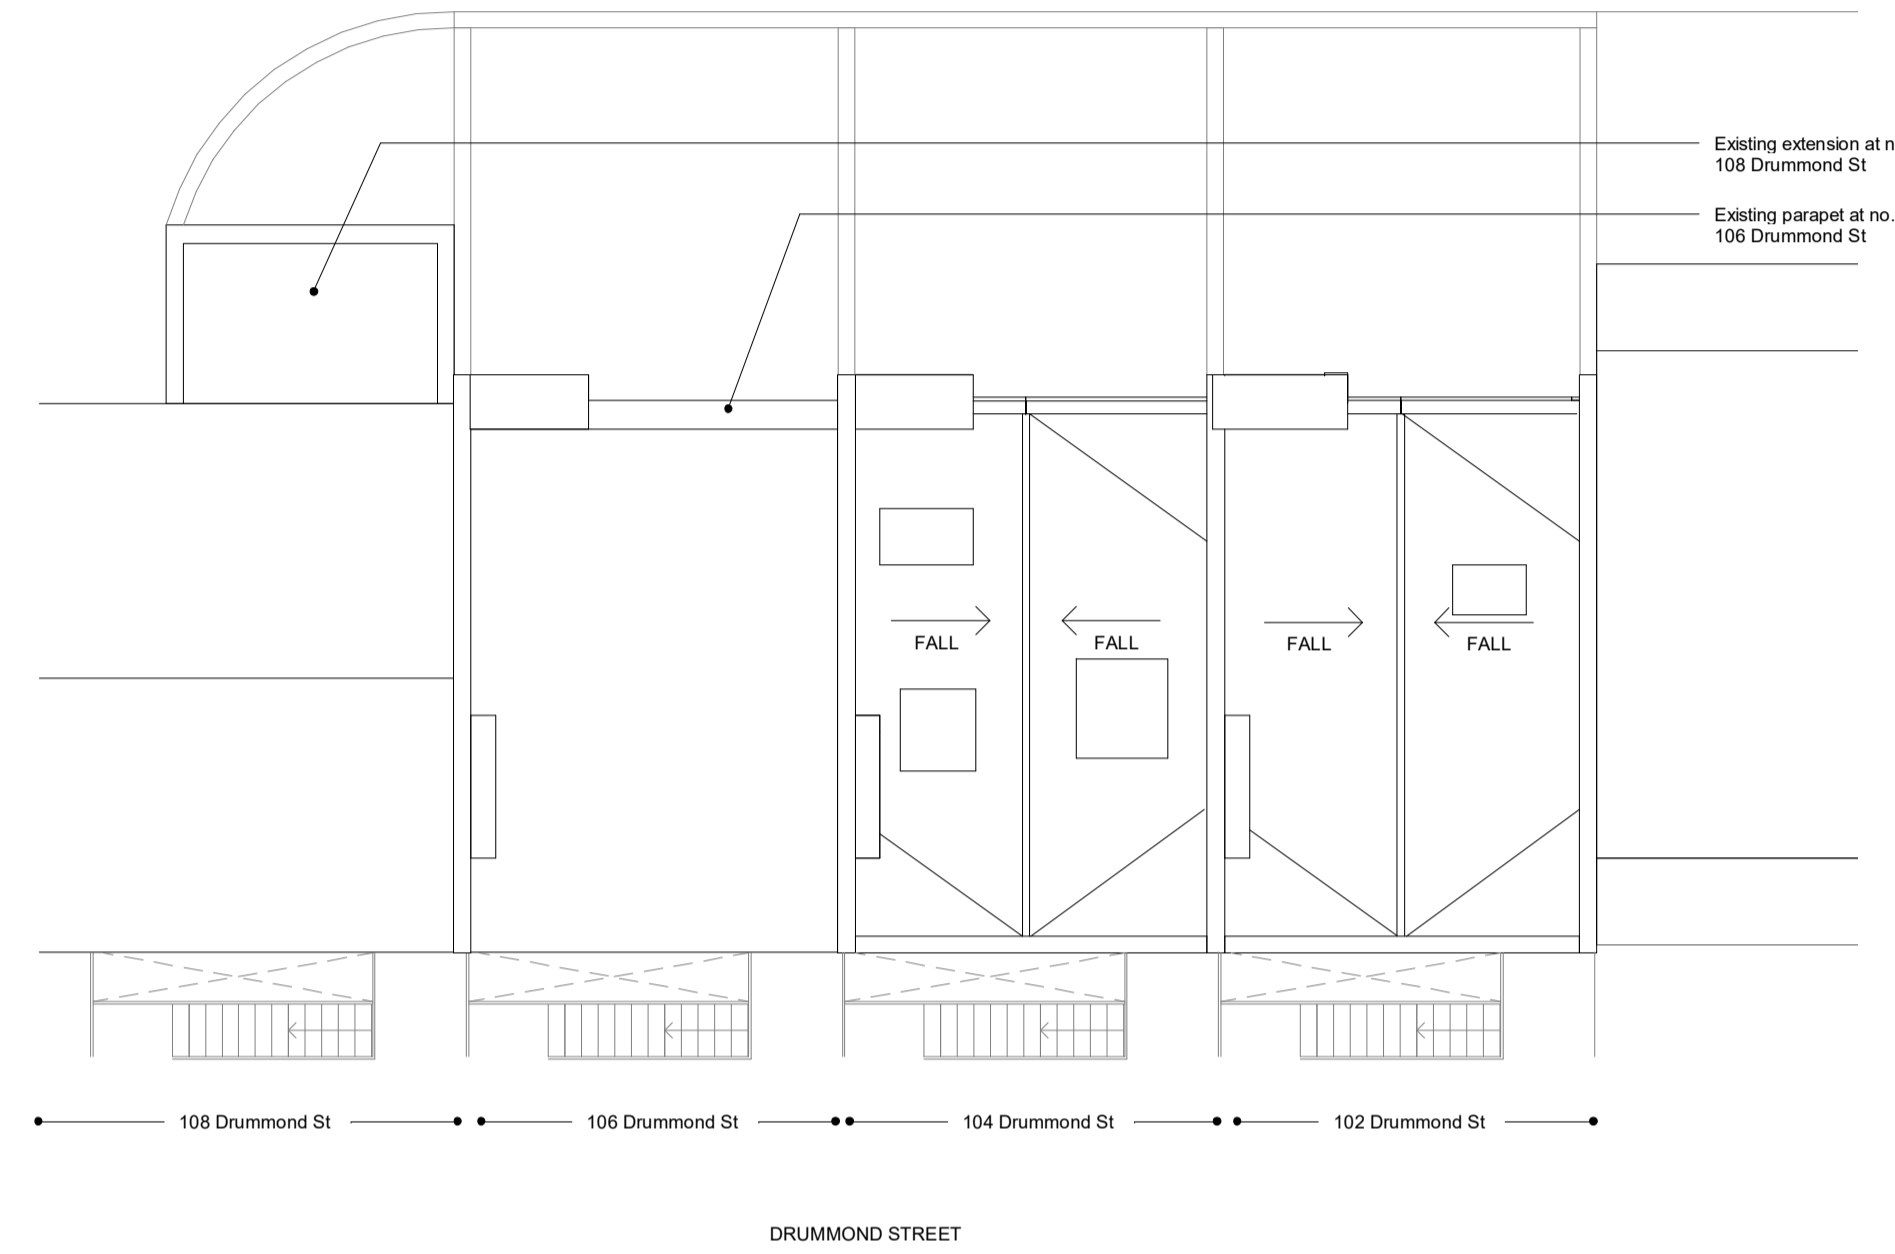

Existing Roof Plan
1:100

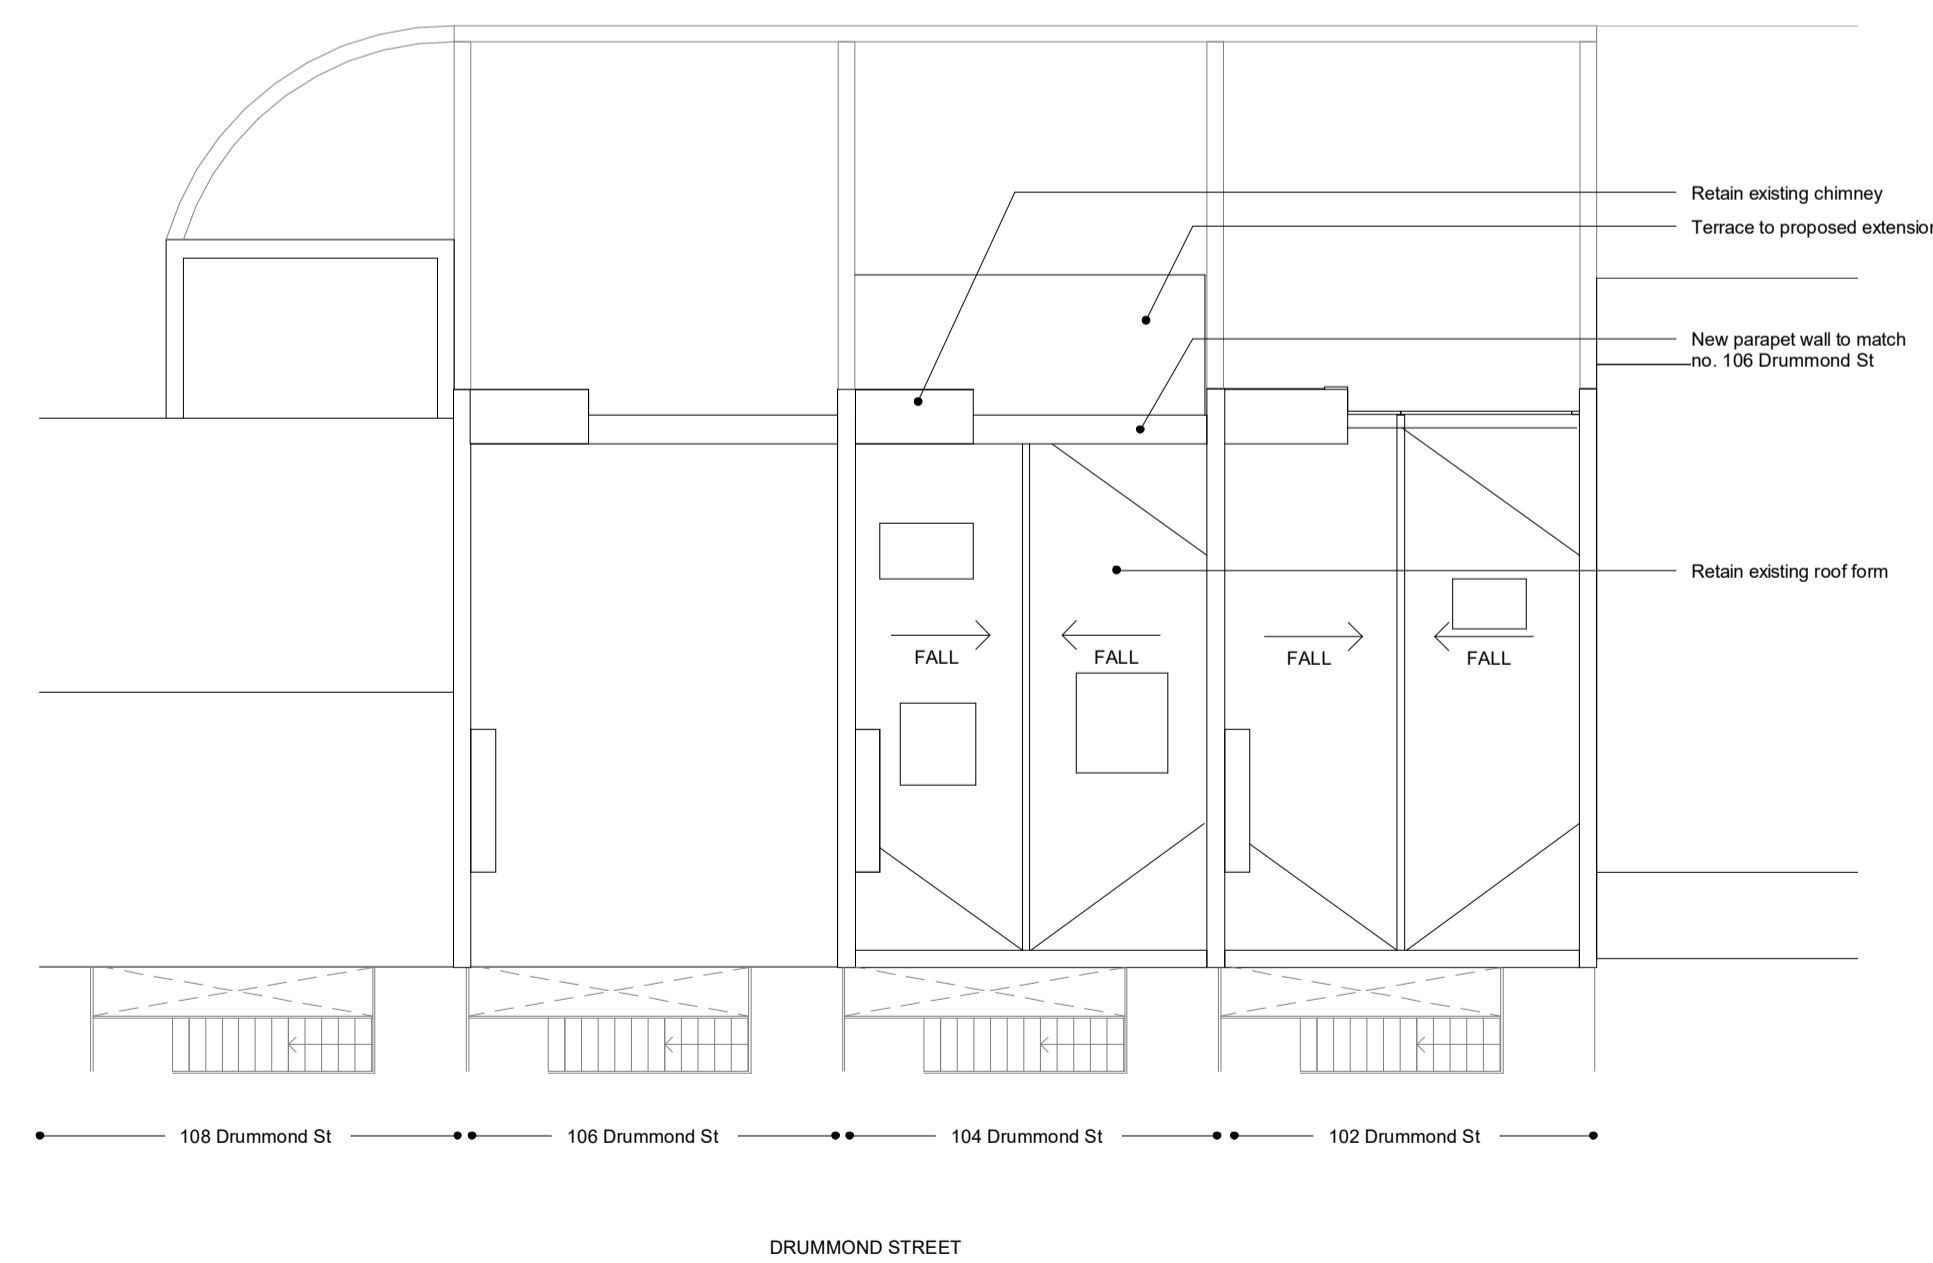

Proposed Roof Plan
1:100

rev	date	note
-----	------	------

CODE	SUITABILITY DESCRIPTION
------	-------------------------

STATUS	PURPOSE OF ISSUE
--------	------------------


 49 Warner Road,
 London,
 E17 7DY
 tel: 07843 421187
 email: studio@map-architecture.co.uk

PROJECT NO: **1808**

PROJECT **104 Drummond Street**

TITLE **Proposed and Existing Roof Plan**

CLIENT **Philipp Mohr**

DRAWN BY NS	CHECKED BY MP	DATE 12/03/18
----------------	------------------	------------------

SCALE (@ A1) 1 : 100	PROJECT NUMBER 1808
-------------------------	------------------------

DRAWING NUMBER P05	REV
-----------------------	-----

