



KEY

FLOOR BOX INCL: 2 X DOUBLE SOCKET, 1 X 5A, 2 X CS DATA, 2 X USB, PHONE	SPUR	SPOTLIGHT WITH ACOUSTIC & FIRE HOOD
TV POINT INCL: VIRGIN, CS, COAX	SHAVER SOCKET	PENDANT FITTING
TELEPHONE POINT	SWITCH	WALL MOUNTED INTERNAL LIGHT
ENTRYPHONE POINT	SWITCH WITH TIMER	NON-CORROSIVE LIGHT
CAT6 DATA PORT X 2	2-WAY SWITCH	WALL MOUNTED EXTERNAL LIGHT
DISTRIBUTION BOARD	5A SWITCH	LED STRIP LIGHT
UNDERFLOOR HEATING CONTROLS	SWITCH WITH DIMMER	LIGHT WITH EMERGENCY PACK
ROOF VENT ACTIVATOR SWITCH	EXTRACTOR FAN ISOLATION SWITCH	LIGHT SWITCH PATHS
FIRE ALARM CONTROL PANEL	HEAT DETECTOR	EXTRACT SWITCH PATHS
INTRUDER ALARM PANEL	SMOKE DETECTOR	SERVICE ROUTES HORIZONTAL
13 AMP DOUBLE SOCKET	EXTRACTOR FAN	SERVICE ROUTES VERTICAL (SVP / OTHER)

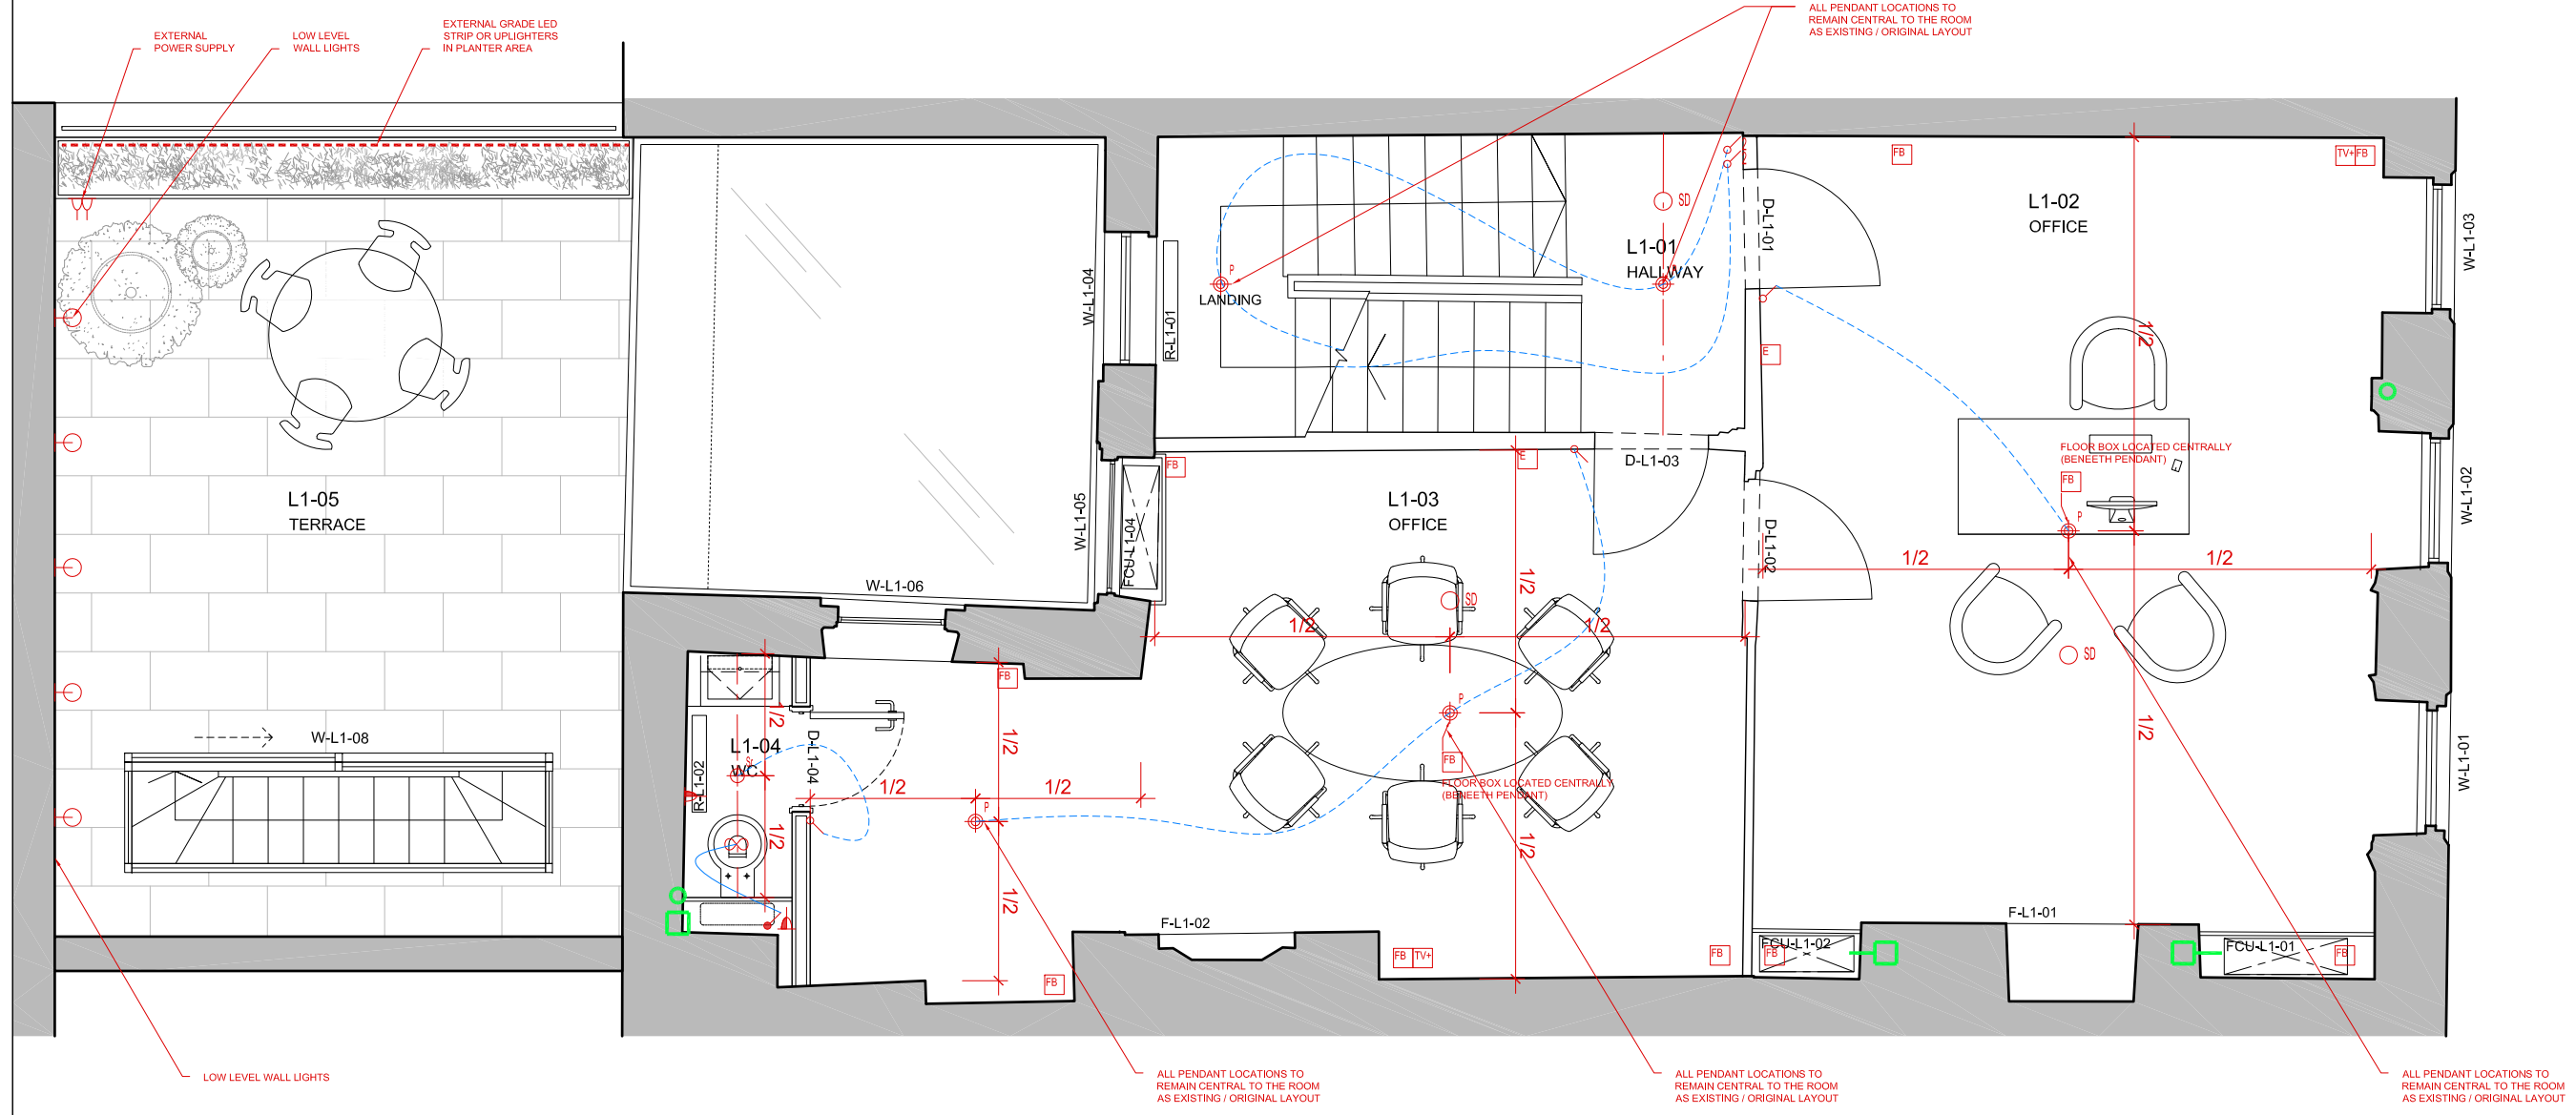

- NOTES:**
- Drawing based upon the formal survey information issued by Warner Land Surveys Ltd Dated 29.09.14
 - Information to read in conjunction with Structural Engineer and MEP Engineer package information
 - All levels indicated as height above Ordinance Survey Datum taken from survey. To be confirmed.
 - All dimensions subject to a tolerance of +/-5mm.
 - All details are indicative and should be reviewed against contractors selected supplier / manufacture / system. Any variations are to be advised to and approved by the Contract Administrator prior to commencement on site.
 - Refer to CDM Risk Schedule 1618-0000-CDM-001
 - Refer to Design Risk Schedule 1618-0000-DRS-001

DATE	REVISIONS
13.11.2018	PL02 PLANNING CONDITIONS
26.06.2018	PL01 PLANNING CONDITIONS

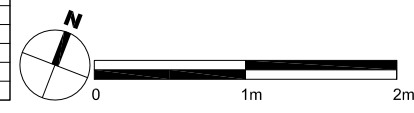

Do not scale from this drawing
 All dimensions to be confirmed on site
 Information contained within this drawing is the sole copyright of EMRYS Architects Ltd and is not to be reproduced without permission
 EMRYS Architects are to be notified immediately of any discrepancies

EMRYS
 CAP House | 9-12 Long Lane | London | EC1A 9HA
 mail@emrysarchitects.com
 www.emrysarchitects.com T: 020 7726 5060

JOB NO.	1618	CLIENT	KAY GEORGIU
TITLE	40 GREAT JAMES STREET WC1N 3HB		
DWG	MECHANICAL & ELECTRICAL LAYOUTS FIRST FLOOR PLAN (PLANNING CONDITIONS)		
DRAWN	EB	DATE	26.06.2018
CHECKED	GE	STATUS	PLANNING
DWG NO.	1618-0600-AP-103		SCALE
		NO. OF SHEETS	1/50
		REV.	PL02