



KEY					
	FLOOR BOX INCL: 2 X DOUBLE SOCKET, 1 X 5A, 2 X CS DATA, 2 X USB, PHONE		SPUR		SPOTLIGHT WITH ACOUSTIC & FIRE HOOD
	TV POINT INCL: VIRGIN, CS, COAX		SHAVER SOCKET		PENDANT FITTING
	TELEPHONE POINT		SWITCH		WALL MOUNTED INTERNAL LIGHT
	ENTRYPHONE POINT		SWITCH WITH TIMER		NON-CORROSIVE LIGHT
	CAT6 DATA PORT X 2		2-WAY SWITCH		WALL MOUNTED EXTERNAL LIGHT
	DISTRIBUTION BOARD		5A SWITCH		LED STRIP LIGHT
	UNDERFLOOR HEATING CONTROLS		SWITCH WITH DIMER		LIGHT WITH EMERGENCY PACK
	ROOF VENT ACTIVATOR SWITCH		EXTRACTOR FAN ISOLATION SWITCH		LIGHT SWITCH PATHS
	FIRE ALARM CONTROL PANEL		HEAT DETECTOR		EXTRACT SWITCH PATHS
	INTRUDER ALARM PANEL		SMOKE DETECTOR		SERVICE ROUTES HORIZONTAL
	13 AMP DOUBLE SOCKET		EXTRACTOR FAN		SERVICE ROUTES VERTICAL (SVP / OTHER)

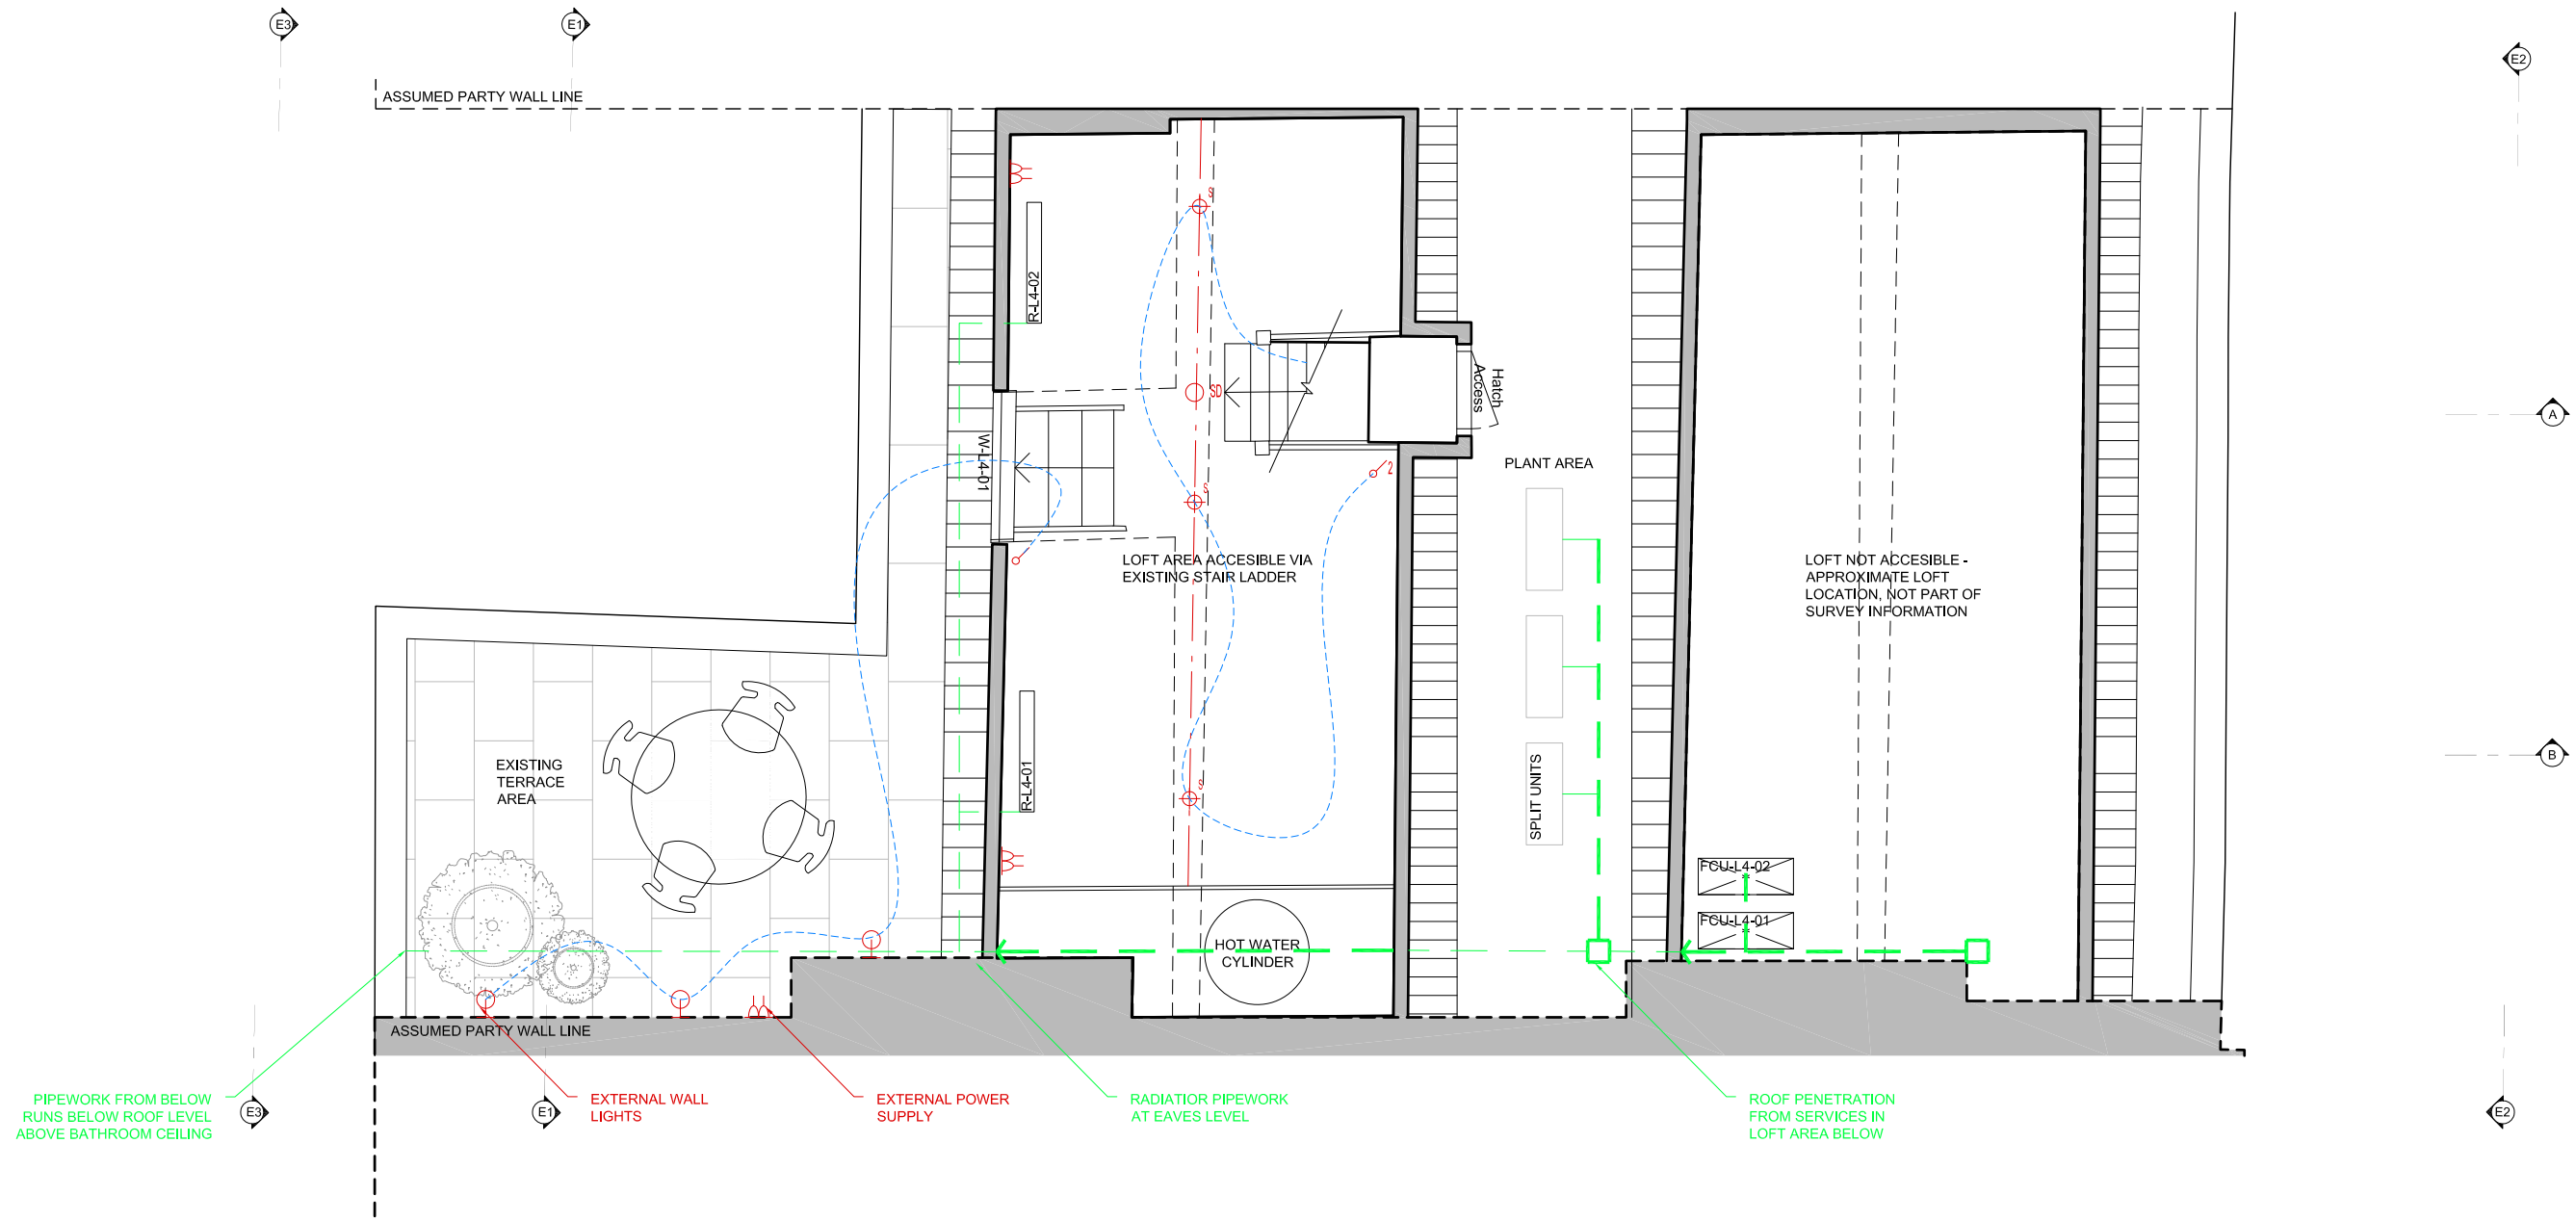

NOTES:

- Drawing based upon the formal survey information issued by Warner Land Surveys Ltd Dated 29.09.14
- Information to read in conjunction with Structural Engineer and MEP Engineer package information
- All levels indicated as height above Ordinance Survey Datum taken from survey. To be confirmed.
- All dimensions subject to a tolerance of +/-5mm.
- All details are indicative and should be reviewed against contractors selected supplier / manufacture / system. Any variations are to be advised to and approved by the Contract Administrator prior to commencement on site.
- Refer to CDM Risk Schedule 1618-0000-CDM-001
- Refer to Design Risk Schedule 1618-0000-DRS-001

DATE	REVISIONS
13.11.2018	PL02 PLANNING CONDITIONS
26.06.2018	PL01 PLANNING CONDITIONS

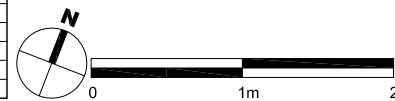

Do not scale from this drawing
 All dimensions to be confirmed on site
 Information contained within this drawing is the sole copyright of EMRYS
 Architects Ltd and is not to be reproduced without permission
 EMRYS Architects are to be notified immediately of any discrepancies



JOB NO.	1618	CLIENT	KAY GEORGIU
TITLE	40 GREAT JAMES STREET WC1N 3HB		
DWG	MECHANICAL & ELECTRICAL LAYOUTS FOURTH FLOOR PLAN (PLANNING CONDITIONS)		
DRAWN	EB	DATE	26.06.2018
		SCALE	1/50
CHECKED	GE	STATUS	PLANNING
		REV	PL02
DWG NO.	1618-6000-AL-106		