
| Fire & L | life Safety | IMPORTANT NOTE: | |
|-----------------|---|---|--|
| ≰→ ≰↓ | Illuminated Exit Signage With Directional Arrow - ASW035 Illuminated Hanaina | | |
| | Exit Sign - ASW037/ ASW038 Emergency Lighting - ASW036 | Installation of new stud work walls are not to be full height. All rooms to be re decorated. | |
| FAP | Fire Alarm Panel | Parquet flooring to be sanded and re varnished. | |
| Ø | (Red Break Glass) Emergency Door Release (Green Break Glass) | Existing walls for server room to be extended up to the height of the | |
| SM | Smoke Detector | ceiling. | |
| R R | Sounder Bell | | |
| I D | Visual Alert | | |
| | Dry Powder Fire Extinguisher | | |
| | Water Fire Extinguisher Carbon Dioxide Fire Extinguisher | | |
| <u>_FS</u> | Foam Spray Fire Extinguisher | | Migati shiki y |
| FB | Fire Blanket | | Ē |
| | | | |
| | Air-Con Cassette | | Mgad sinds |
| | Wall Mounted Air-Con Cassette | | |
| | Ceiling Ventilation Supply Grille | | Pr@ssi unit |
| | Ceiling Ventilation Return Grille | | |
| | Ceiling Access Hatch | | |
| | | | |
| HEATER PANEL | Recessed Heater Panel | | Anno 14 Bri nagodini 14 Balani Anno Marka Shaking Markani Anno Markani |
| | Radiator | | |
| | Overhead Heater | | |
| | | | |
| | | | |
| | | | |
| | | | |
| | | | |
| | | | REAL ROAD Real Road Road Road Road Road Road Road Road |
| | | | |
| | | | ET TELE METTEL ADO E Sa Appel E Sa Appel |
| | | | |
| | | | |
| | | | |
| | | | |
| | | | Recorded in date of the |
| | | | |
| | | | |
| | | | |
| | | | |
| | | | 77773 |
| | | | |
| | | | CT 1050 HETTING FOOD 13.1 Juny INCOM |
| | | | Barta Anno Personaliti |
| | | | |
| | | | ET ADD INTTRA DOM |
| | | | (51.83) Herrine Acce 25 tree Proces |
| | | | |
| | | | |
| | | | |
| | | | |
| | | | |
| | Fxi | sting Structural Walls | |
| | Exi | sting Partition Walls | |
| | Exi | sting Column Access | |
| | | | |

Proposed Second Floor Block B GA Layout Scale 1:150 @ A1

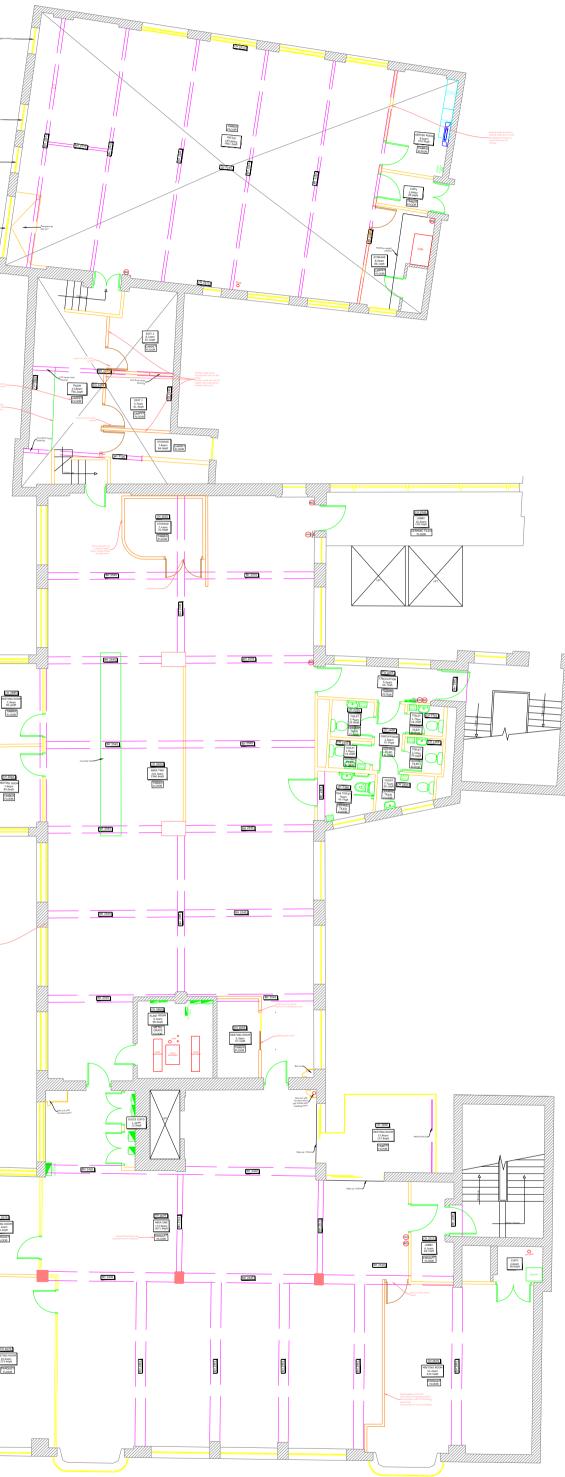

Total Gross Area -First Floor 832.1 sqm 8956.9 sqft

MPORTANT NOTE

- THE CONTRACTOR MUST VERIFY ALL DIMENSIONS & LEVELS ON SITE BEFORE ANY WORKS ARE UNDERTAKEN OR THE MANUFACTURE OF SITE COMPONENTS, DISCREPANCIES ARE TO BE REPORTED TO THE PROJECT ARCHITECT/DESIGNER FOR CLARIFICATION.
 THIS DRAWING IS NOT TO BE SCALED.
 DIMENSIONS ARE IN MILLIMETRES UNLESS OTHERWISE STATED.
 COPYRIGHT OF THIS DRAWING BELONGS SOLELY TO RETAIL DESIGN SOLUTIONS LTD.
- SURVEY LIMITATIONS
- PARTS OF THE BUILDING MAY HAVE BEEN INACCESSIBLE AT THE TIME OF THE SURVEY. THESE AREAS HAVE BEEN CLEARLY MARKED ON THE DRAWINGS. A STRIP OUT SURVEY IS RECOMMENDED FOR THESE AREAS TO VERIFY DETAILS.
 RETAIL DESIGN SOLUTIONS DO NOT CARRY OUT INTRUSIVE SURVEYS. AREAS COVERED BY BOXING OUT CANNOT BE CONFIRMED UNTIL MAIN CONTRACTOR EXPOSES THESE AREAS.

| DRAWING TITLE PROPOSED SECOND FLOOR BLOCK B GA | | | | | | |
|---|--------------------|-----------------|------------------|--|--|--|
| DRAWING NAME Sigma-Torrington | revision | | | | | |
| scale A1 - AS SHOWN | DATE 12.12.2018 | drawn by RDS | CHECKED BY BF | | | |
| PROJECT ADDRESS | | | | | | |
| SECOND FLOOR, BLOCK B THE HEALS BUILDING TOTTENHAM COURT ROAD LONDON W1 | | | | | | |
| STATUS | | | | | | |
| The Mill Store, Foundry Lane, Earls Colne Colchester Essex Co6 258 Tel: 01787 224878 E-mail: info@retaildesignsolutions.c | | gn Solutions (C | Consultancy) Ltd | | | |