



PLANNING


- General Notes -**
1. No dimensions to be scaled from this drawing
 2. Any discrepancies found between this drawing and other documents should be referred immediately to the consultants
 3. This drawing should be removed from currency immediately a revised version is issued
 4. This drawing is copyright.
 5. All dimensions in mm's.
 6. Dimensions with * to be checked on site by contractor and also checked with tiles setting-out where necessary
 7. Reference (ref) dimension to be checked on site by Contractor. Any discrepancies to be discussed prior to stage works commencing.

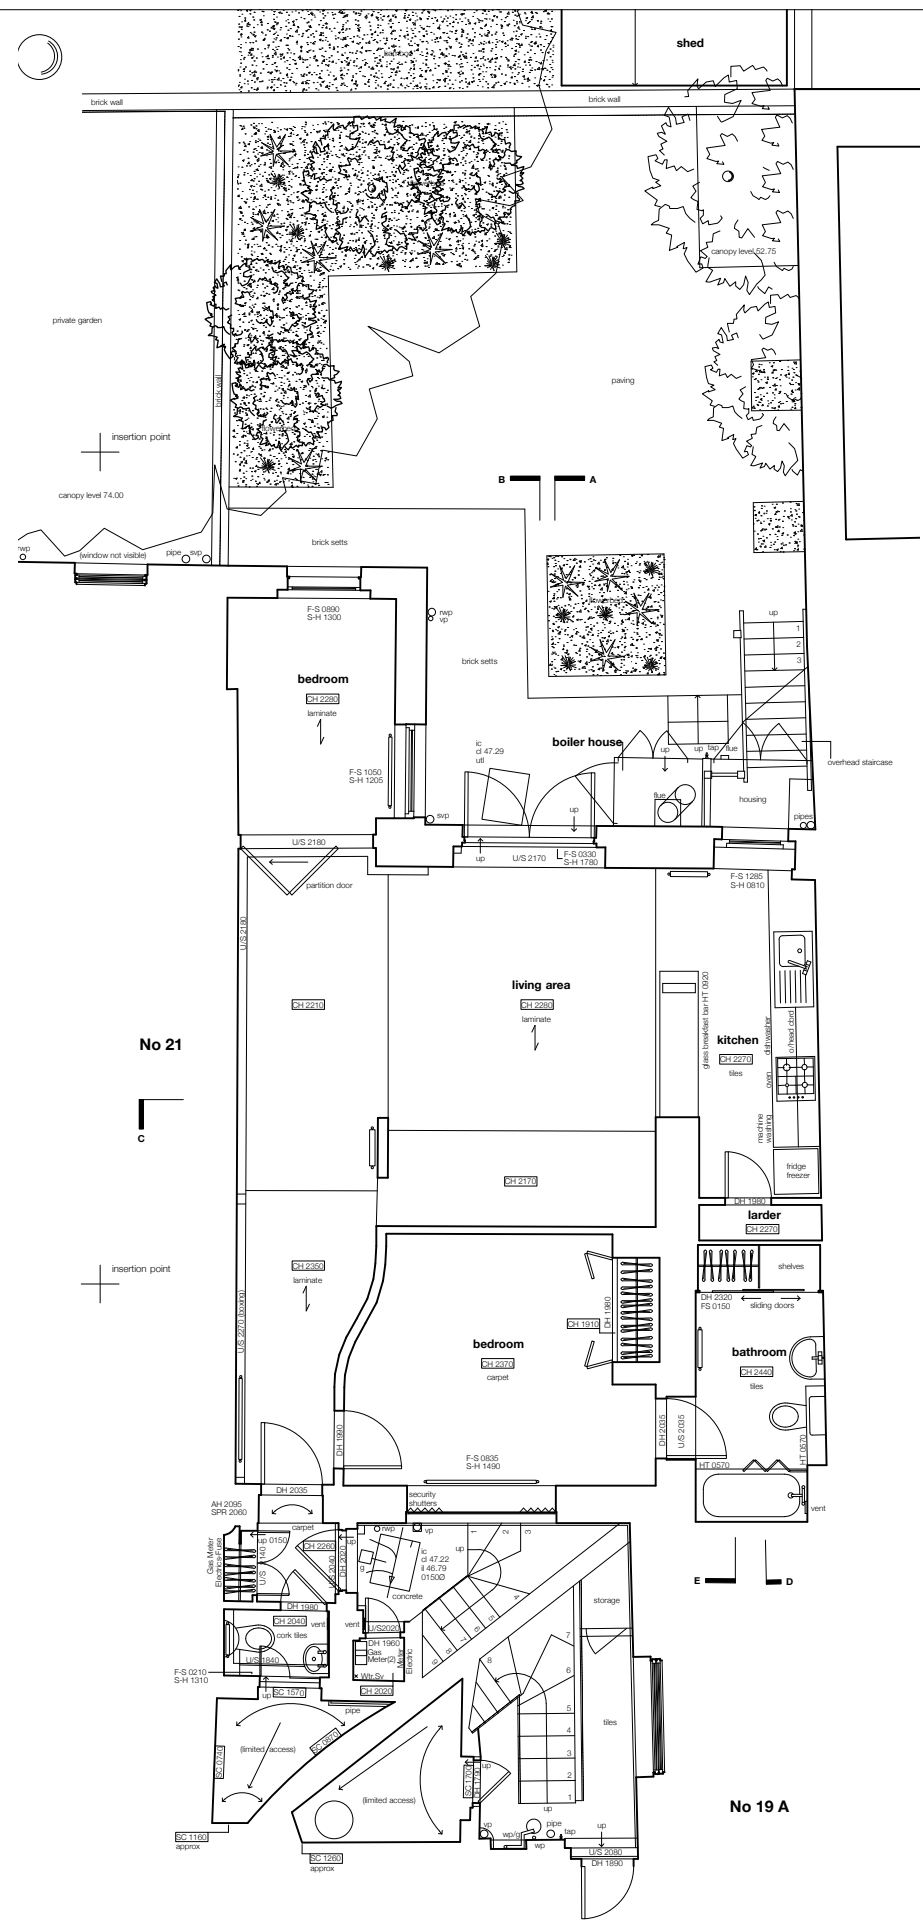

EXISTING BASEMENT FLOOR PLAN

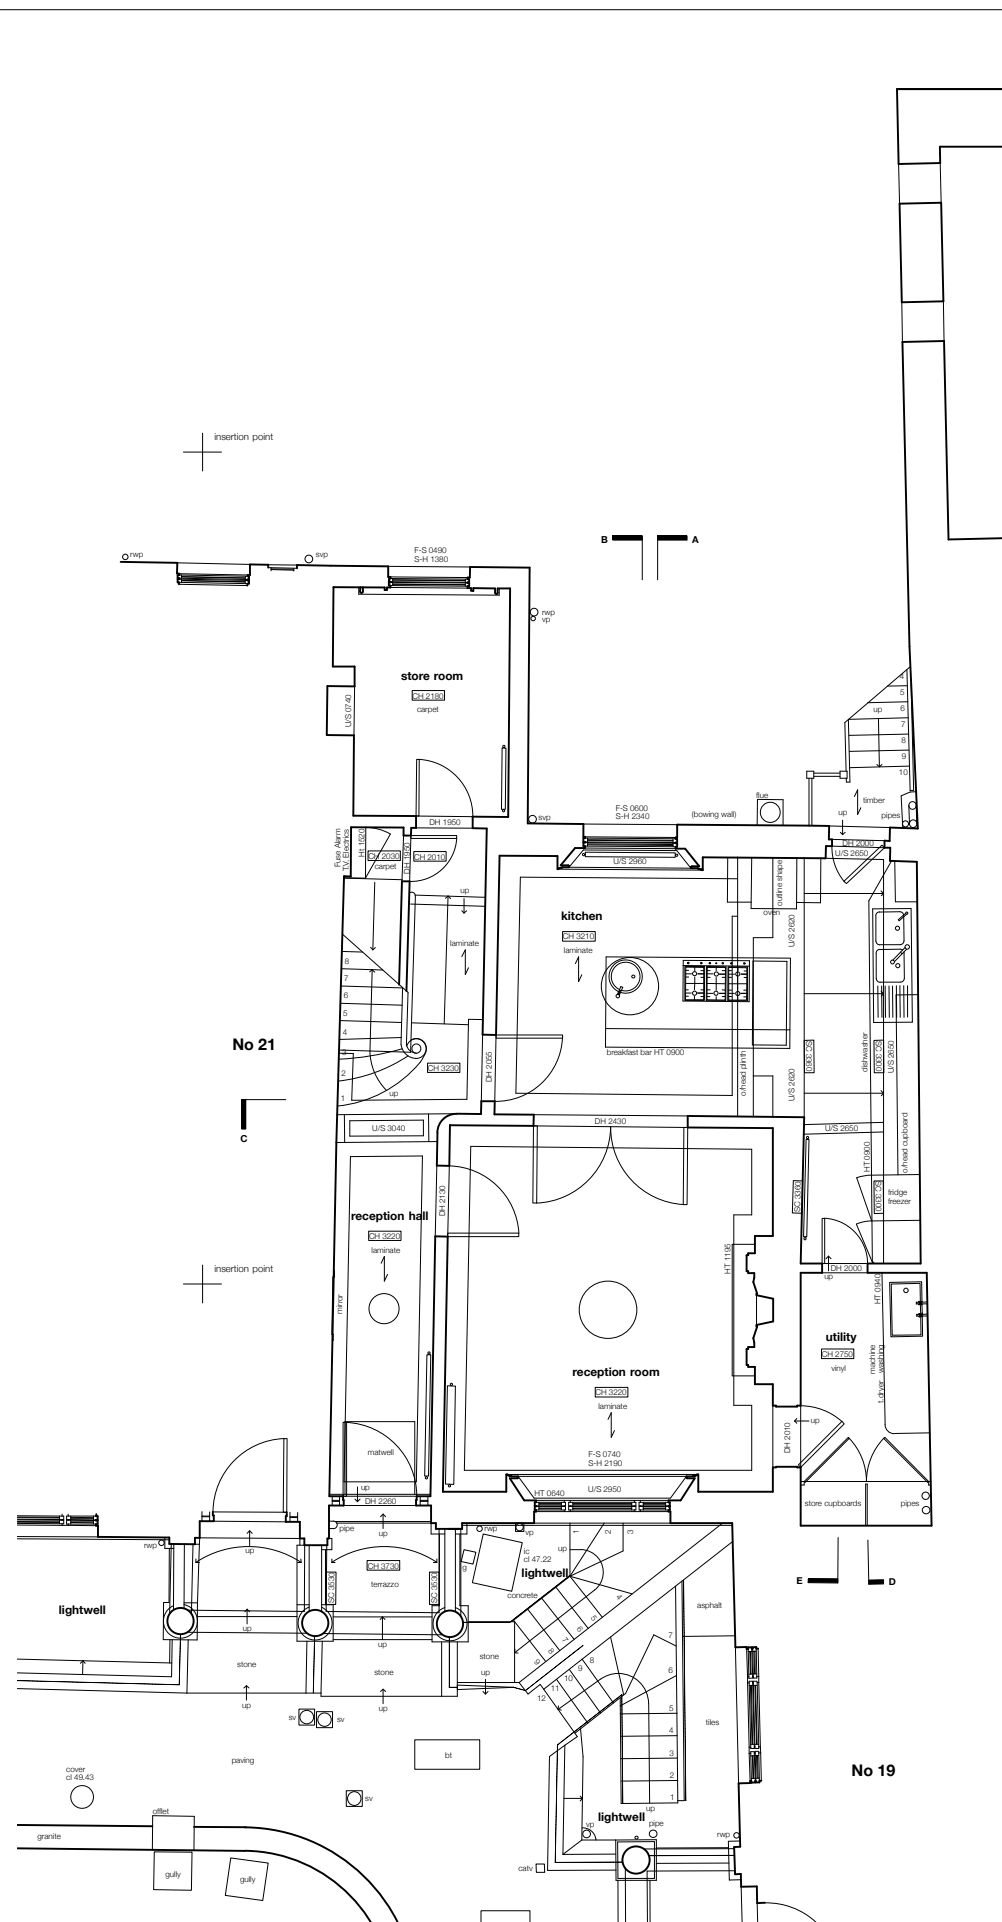

EXISTING GROUND FLOOR PLAN

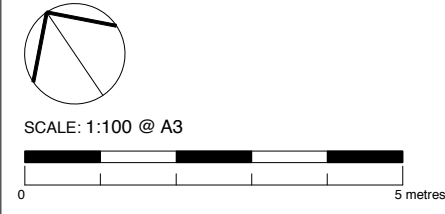

P	PLANNING Issue	12 / 18	GM
REV	DESCRIPTION	DATE	NAME
<p>Powell Tuck Associates Architecture 6 Stamford Brook Road, London, W6 0XH Design Phone +44 (0)20 8749 7700 Fax +44 (0)20 8749 8737</p>			
PROJECT TITLE			
20 CHALCOT SQUARE LONDON NW1 8YA			
DRAWN	CHECKED	AS	
DATE	12.10.18	SCALE	1:100 @ A3
DRAWING TITLE			
EXISTING BASEMENT + GROUND FLOOR			
JOB NO.	DRAWING NO.	REV.	
2568	01	P1	