



## PLANNING

## General Notes -

1. No dimensions to be scaled from this drawing
2. Any discrepancies found between this drawing and other documents should be referred immediately to the consultants
3. This drawing should be removed from currency immediately a revised version is issued
4. This drawing is copyright.
5. All dimensions in mm's.
6. Dimensions with \* to be checked on site by contractor and also checked with tiles setting-out where necessary
7. Reference (ref) dimension to be checked on site by Contractor. Any discrepancies to be discussed prior to stage works commencing.

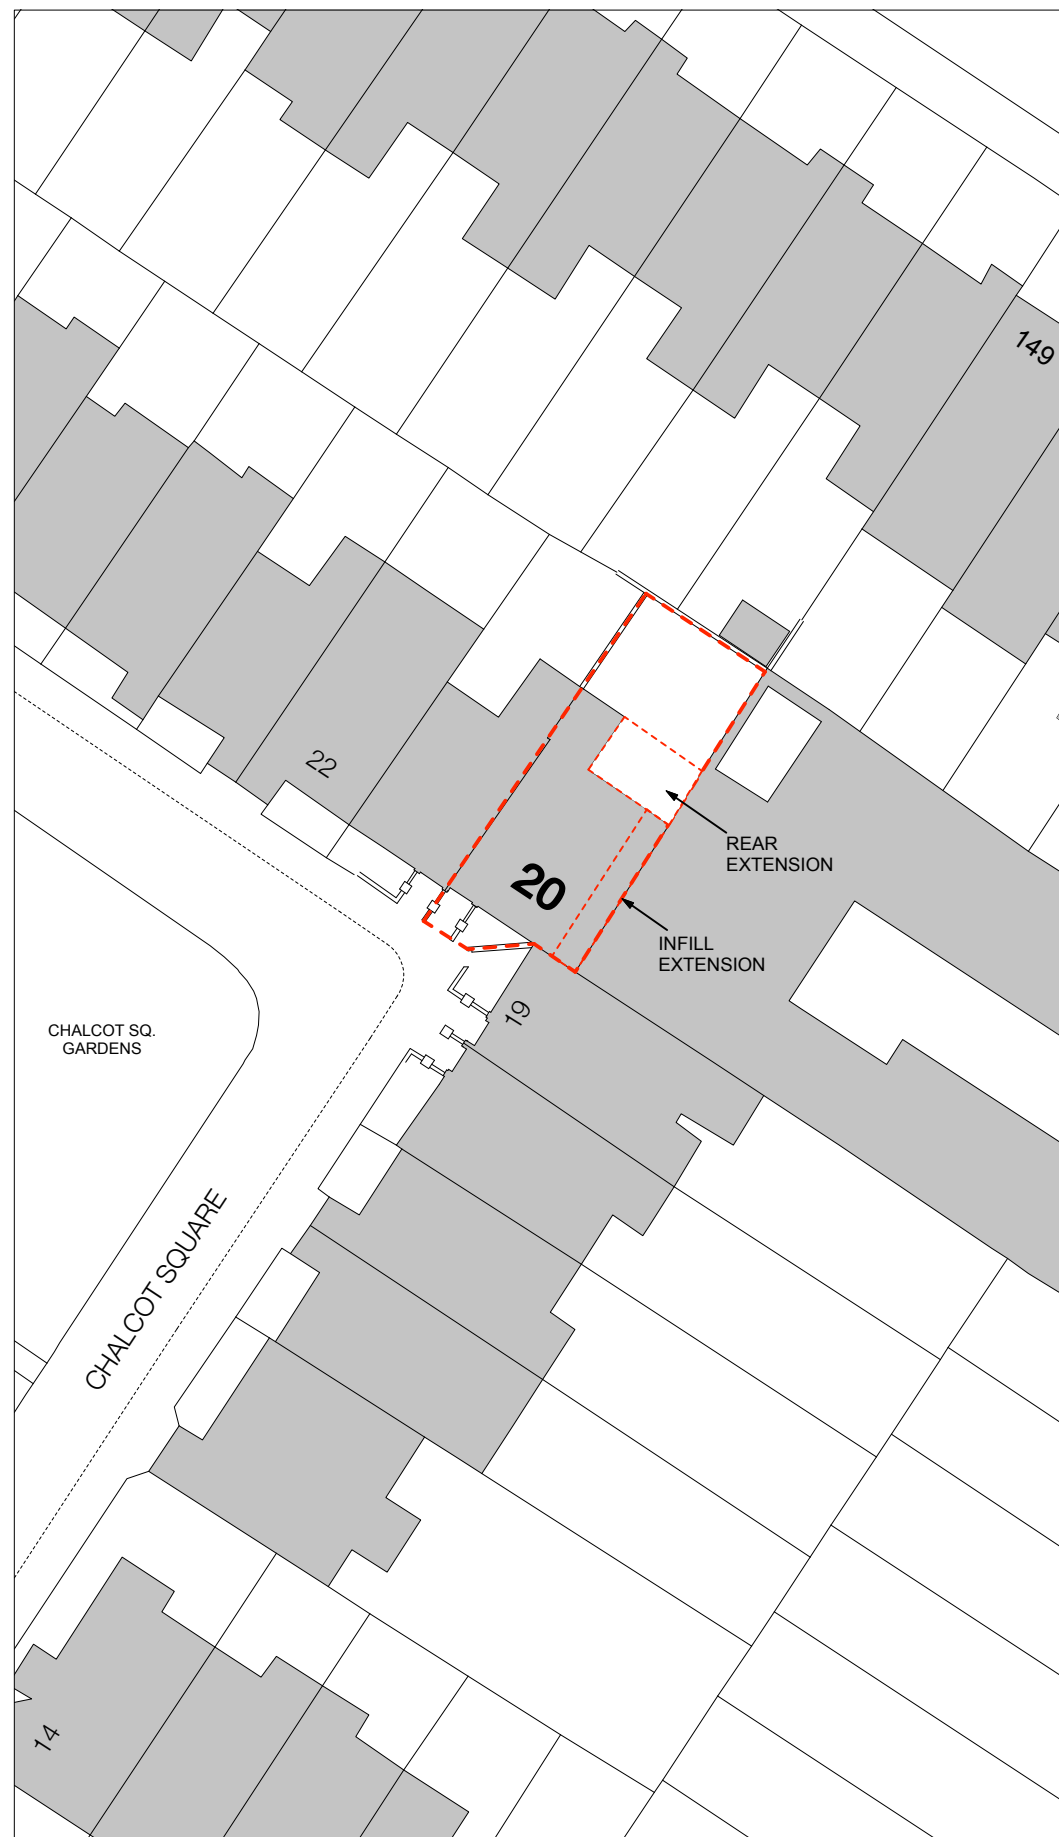

SITE PLAN

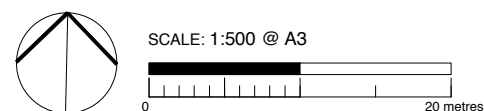

# 20 CHALCOT SQUARE

(GRADE 2 LISTED BUILDING LOCATED IN PRIMROSE HILL CONSERVATION AREA)


## PLANNING APPLICATION - REAR EXTENSION + INFILL EXTENSION

### CONTENTS:

- 00 - TITLE / LOCATION + SITE PLAN
- 01 - EXISTING BASEMENT + GROUND FLOOR PLANS
- 02 - EXISTING FIRST AND SECOND FLOOR PLANS
- 03 - EXISTING THIRD AND FOURTH FLOOR PLANS
- 04 - EXISTING ROOF PLAN
- 05 - EXISTING ELEVATIONS
- 06 - EXISTING SECTION A
- 07 - EXISTING SECTION B
- 08 - EXISTING SECTION C + D
- 09 - EXISTING SECTION E
  
- 10 - PROPOSED BASEMENT + GROUND FLOOR PLANS
- 11 - PROPOSED FIRST AND SECOND FLOOR PLANS
- 12 - PROPOSED THIRD AND FOURTH FLOOR PLANS
- 13 - PROPOSED ROOF FLOOR PLAN
- 14 - PROPOSED ELEVATIONS
- 15 - PROPOSED SECTION A
- 16 - PROPOSED SECTION B
- 17 - PROPOSED SECTION C + D
- 18 - PROPOSED SECTION E
  
- 20 - PHOTOGRAPHS - EXTERIOR
- 21 - PHOTOGRAPHS - INTERIOR



LOCATION PLAN

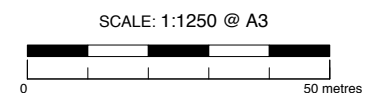

P	INFORMATION	Issue	12 / 18	GM
REV	DESCRIPTION		DATE	NAME

**Powell Tuck Associates**  
 Architecture 6 Stamford Brook Road, London, W6 0XH  
 Design Phone +44 (0)20 8749 7700  
 Fax +44 (0)20 8749 8737

pt  
a

## PROJECT TITLE

20 CHALCOT SQUARE  
 LONDON  
 NW1 8YA

DRAWN	GM	CHECKED	AS
DATE	12.10.18	SCALE	AS INDICATED

DRAWING TITLE  
 TITLE  
 LOCATION + SITE PLAN

JOB NO.	DRAWING NO.	REV.
2568	00	P1