


Offices And Premises At Ground And Mezzanine Floors, Seven Dials Warehouse, 42, Earlam Street, London, Camden, WC2H 9LJ

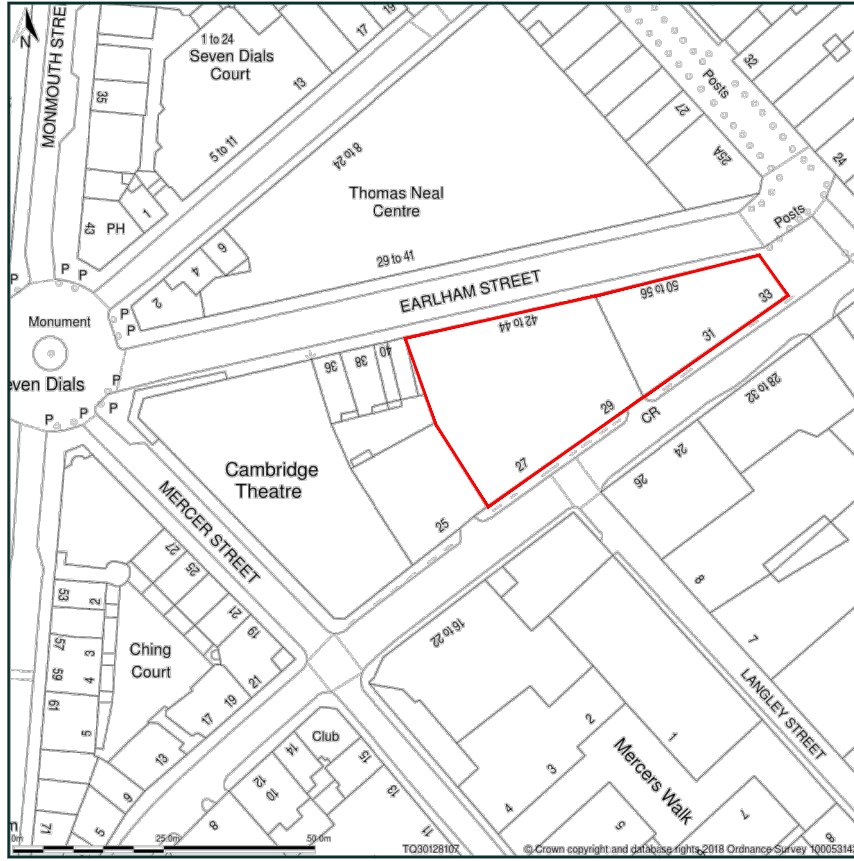


Site Plan shows area bounded by: 530057.39, 181006.62 530198.81, 181148.05 (at a scale of 1:1250), OSGridRef: TQ30128107. The representation of a road, track or path is no evidence of a right of way. The representation of features as lines is no evidence of a property boundary.

Produced on 22nd Nov 2018 from the Ordnance Survey National Geographic Database and incorporating surveyed revision available at this date. Reproduction in whole or part is prohibited without the prior permission of Ordnance Survey. © Crown copyright 2018. Supplied by www.buyaplan.co.uk a licensed Ordnance Survey partner (100053143). Unique plan reference: #00372441-D7DE51

Ordnance Survey and the OS Symbol are registered trademarks of Ordnance Survey, the national mapping agency of Great Britain. Buy A Plan logo, pdf design and the www.buyaplan.co.uk website are Copyright © Pass Inc Ltd 2018

1 PLAN LEVEL 3 - SITE LOCATION PLAN
1 : 1250

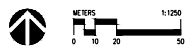

WATG
Wimberly
INTERIORS

strategy planning architecture landscape interiors
London | UK | +44 207 906 6600 | watg.com

stamp | approval

NOT FOR CONSTRUCTION

THIS DRAWING IS THE PROPERTY OF WATG. IT IS TO BE USED ONLY FOR THE PROJECT AND SITE SPECIFICALLY IDENTIFIED IN THE TITLE. IT IS NOT TO BE REPRODUCED, COPIED, EITHER WHOLLY OR IN PART, OR TRANSMITTED IN ANY FORM OR BY ANY MEANS, WITHOUT THE WRITTEN PERMISSION OF WATG. WATG ACCEPTS NO LIABILITY FOR ANY LOSS OR DAMAGE, INCLUDING CONSEQUENTIAL LOSS OR DAMAGE, ARISING FROM THE USE OF THIS DRAWING. WATG SHALL NOT BE RESPONSIBLE FOR ANY CONSTRUCTION DEFECTS OR DELAYS CAUSED BY ANY OTHER PARTY.

key plan

/ 2018-12-12 Planning Application
no. date issue
Issues / Revisions

7 DIALS
WAREHOUSE

ARCHITECTURE
SITE LOCATION PLAN

sheet title

project no. 187083

05-NOV-2018

checked by: --
drawn by: NM
scale: 1:1250 @ A4
revision

A12-000

sheet no.