

LEVEL TO ROOF OF NEIGHBOURING UNDERGROUND CAR PARK

EXISTING METAL FRAMED GLAZED ACCESS DOOR FROM 1A PERREN STREET WORK AREA TO GARDEN


EXISTING ACCESS FROM 1A PERREN STREET LIVE AREA TO GARDEN

ORIGINAL GARDEN LEVEL WITH NEIGHBOURING GARDEN

GARDEN TERRACING FORMED FROM MADE GROUND ABOVE ORIGINAL GARDEN LEVEL

NEIGHBOURING GARDEN LEVEL

01 EXISTING SOUTH ELEVATION
A2000 1:100 @ A3

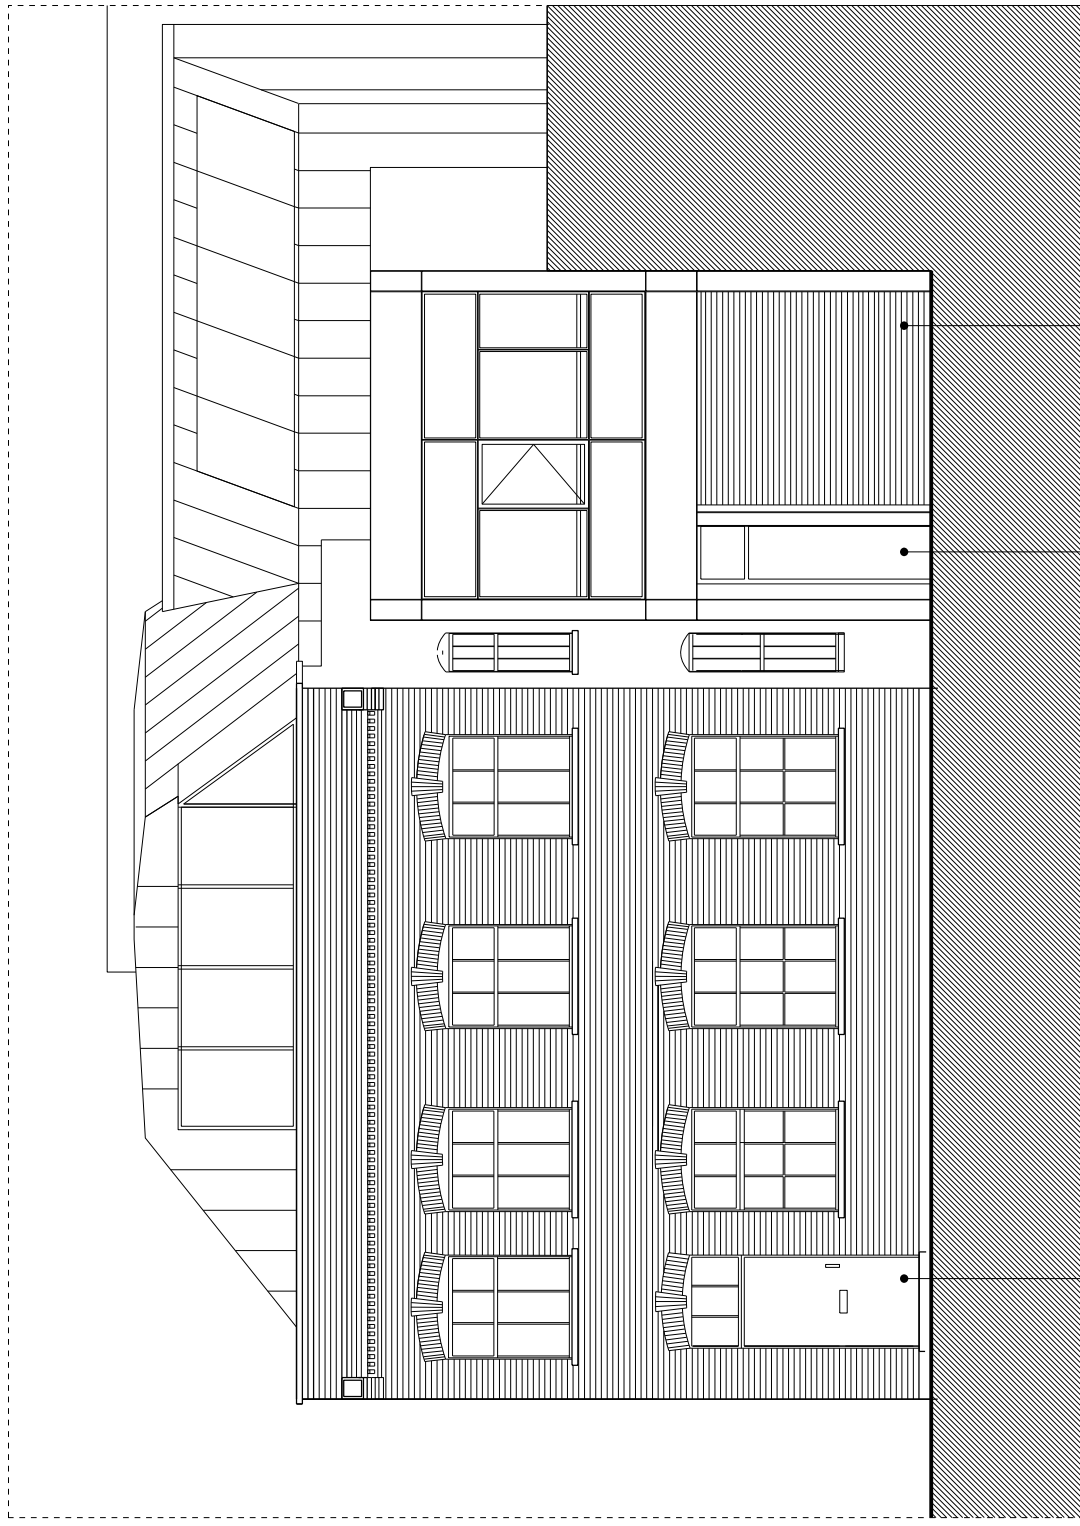


EXISTING ENTRANCE TO 1A PERREN STREET

EXISTING ENTRANCES TO 1B + 1C PERREN STREET

EXISTING ROLLER-SHUTTERED ENTRANCE TO 1A PERREN STREET


02 EXISTING EAST ELEVATION
A2000 1:100 @ A3

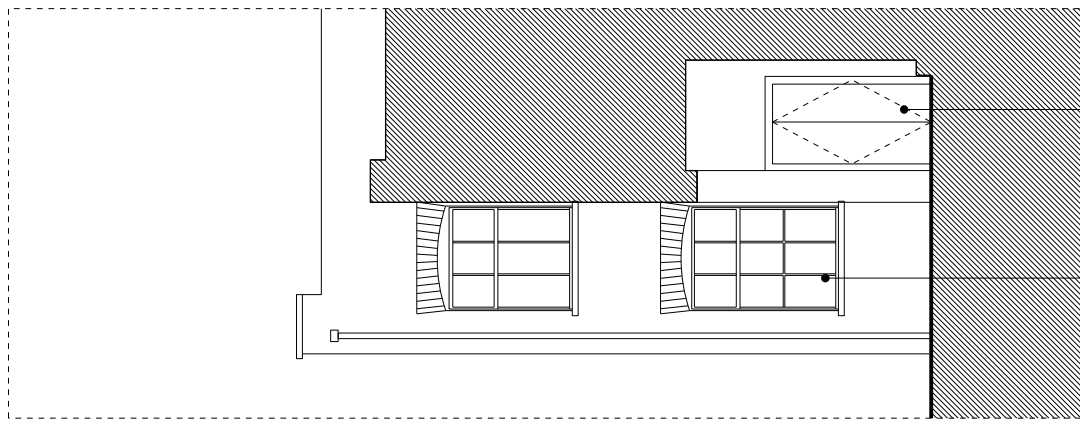

EXISTING TIMBER FRAMED WINDOW

EXISTING REFUSE STORE DOORS

03 EXISTING NORTH ELEVATION
A2000 1:100 @ A3

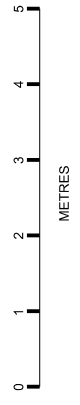

DATE:	REVISION:	DATE:	REVISION:
05.06.2018	D1	11.12.2018	FP-2
07.06.2018	D2		
07.09.2018	FP-D		
12.09.2018	FP		

JOB NO.:	PROJECT:	DRAWING:	DRAWING NO.:
013	1A PERREN STREET	Existing Elevations	1APS_A2000
PHASE:	PLANNING		

SCALE:	REV.:
1:100 @ A3	FP-2

DATE:	DRN / CHD:
27.11.2018	NM / HT

MOSLEY THOROLD ARCHITECTS LTD
Studio 2.7 Winkley Street, London, E2 8PY
+44 (0)20 7739 9380
info@moseleythorold.com

This drawing to be read in conjunction with the specification and all other contract documents. Drawing not to be scaled and used for construction. Drawing is for information only and is not to be used for construction. No drawings should be reproduced in any form without the written permission of Mosley Thorold Architects Ltd. Copyright and Intellectual Property of all drawings is owned by Mosley Thorold Architects Ltd.