



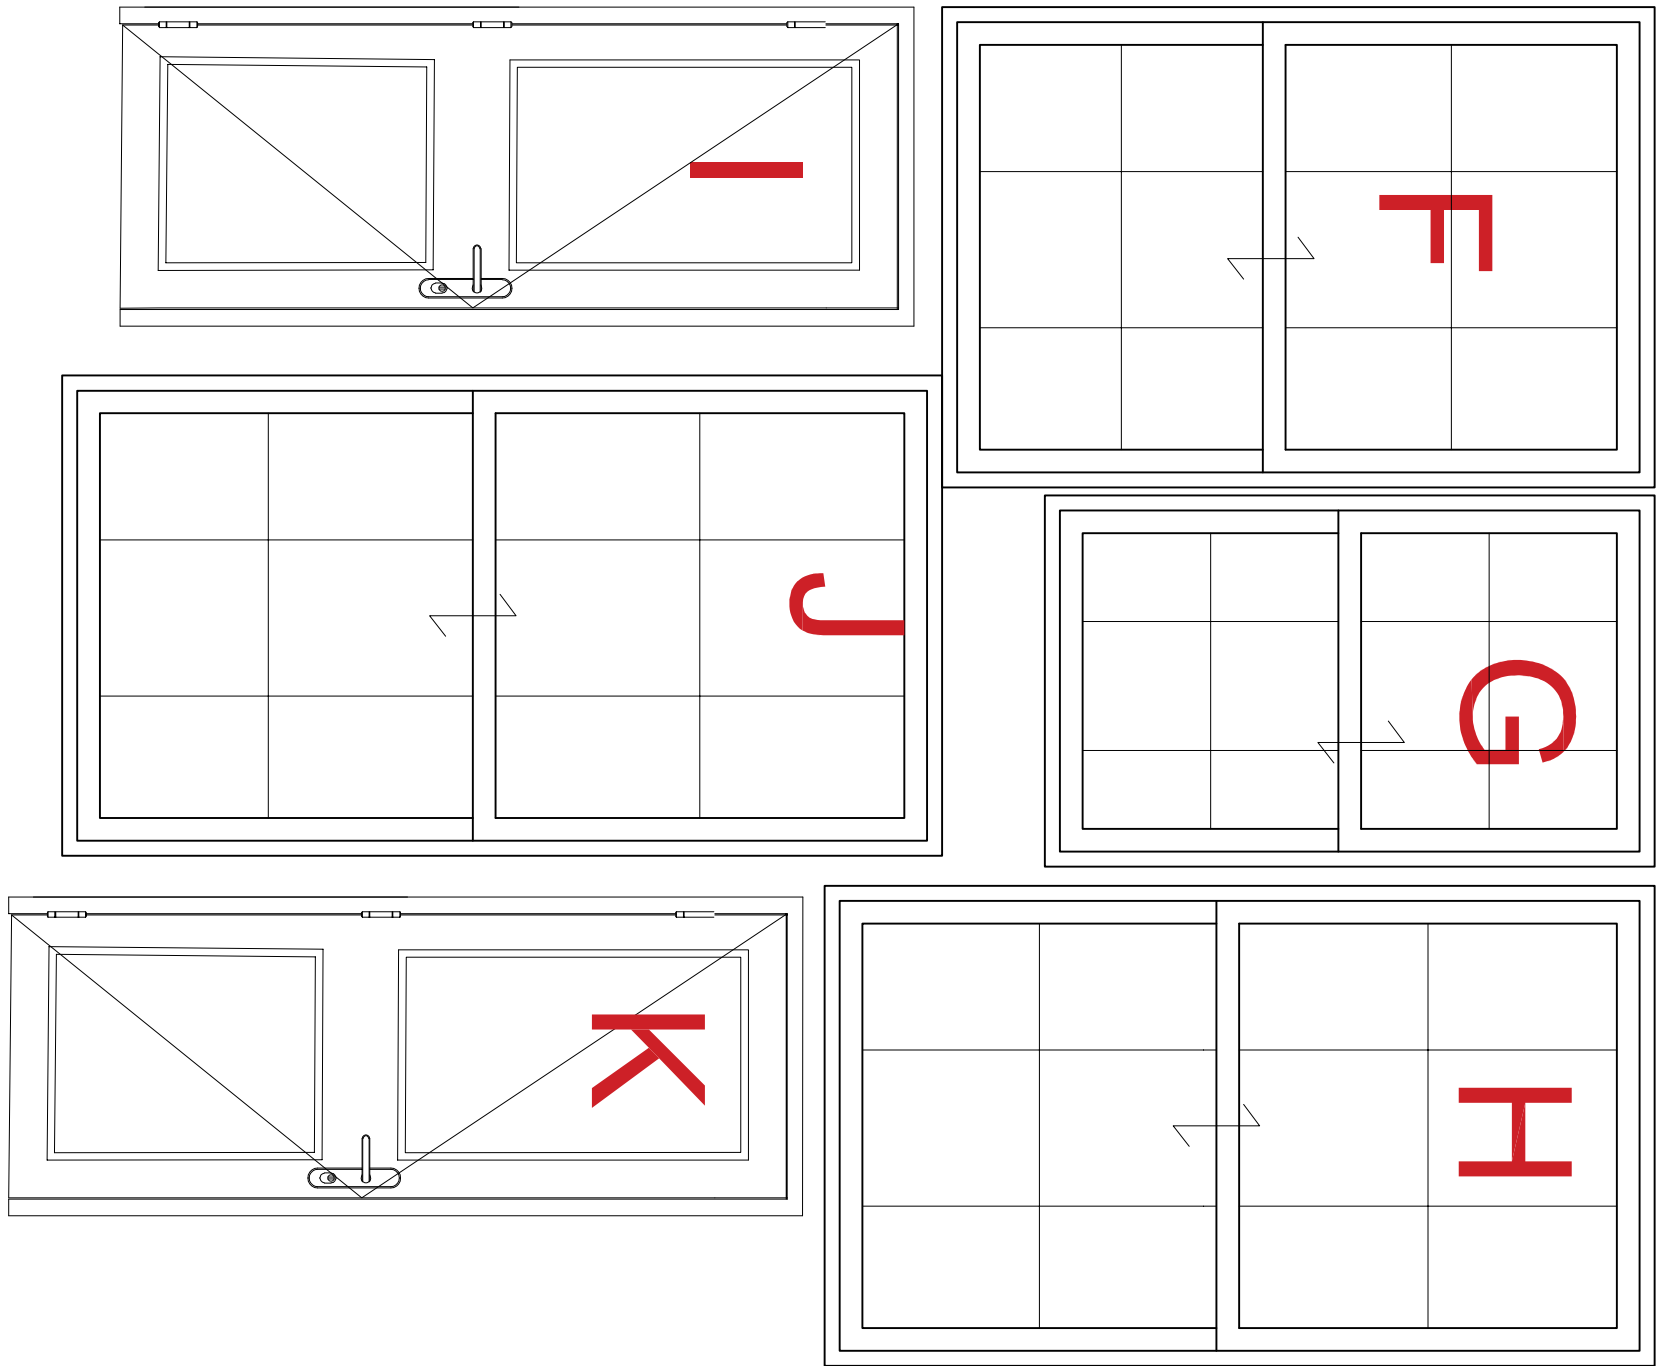

Existing Rear Elevation

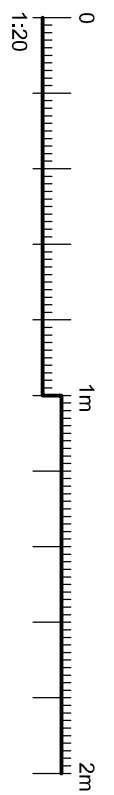

Proposed Windows

The contractor is responsible to ensure that no products are to be utilised that do not comply with relevant British and/or European Standards and/or Codes of Practice, Coshell Regulation, Construction regulations, or which are known or suspected at the time of product selection to be defective, or which are known or suspected to be defective, or which are known or suspected to be defective in accordance with good building practice.

The contractor is responsible for checking dimensions, tolerances, levels and references. The contractor is responsible for ensuring that the drawings are in accordance with the drawings on site or shop drawings.

Where an item is covered by drawings to different scales, the larger scale drawing is to be worked to.

Do not scale drawings. Figure dimensions to be worked to in all cases.

This drawing and the copyrights and patents therein are the property of Baily Garner LLP and may not be used or reproduced without consent or attribution.

A3

CLIENT:	Clarton Housing Group	PROJECT:	Window & Door Replacement Works
ADDRESS:	27 Acton Street Camden London, WC1X 9LZ	TITLE:	Existing Rear Photos & Proposed Window Door Schedules
SCALE:	1:20 @ A3	DRAWING NO:	P02
DATE:	07/11/18	REVISION:	
PHONE NO:	30668		

