



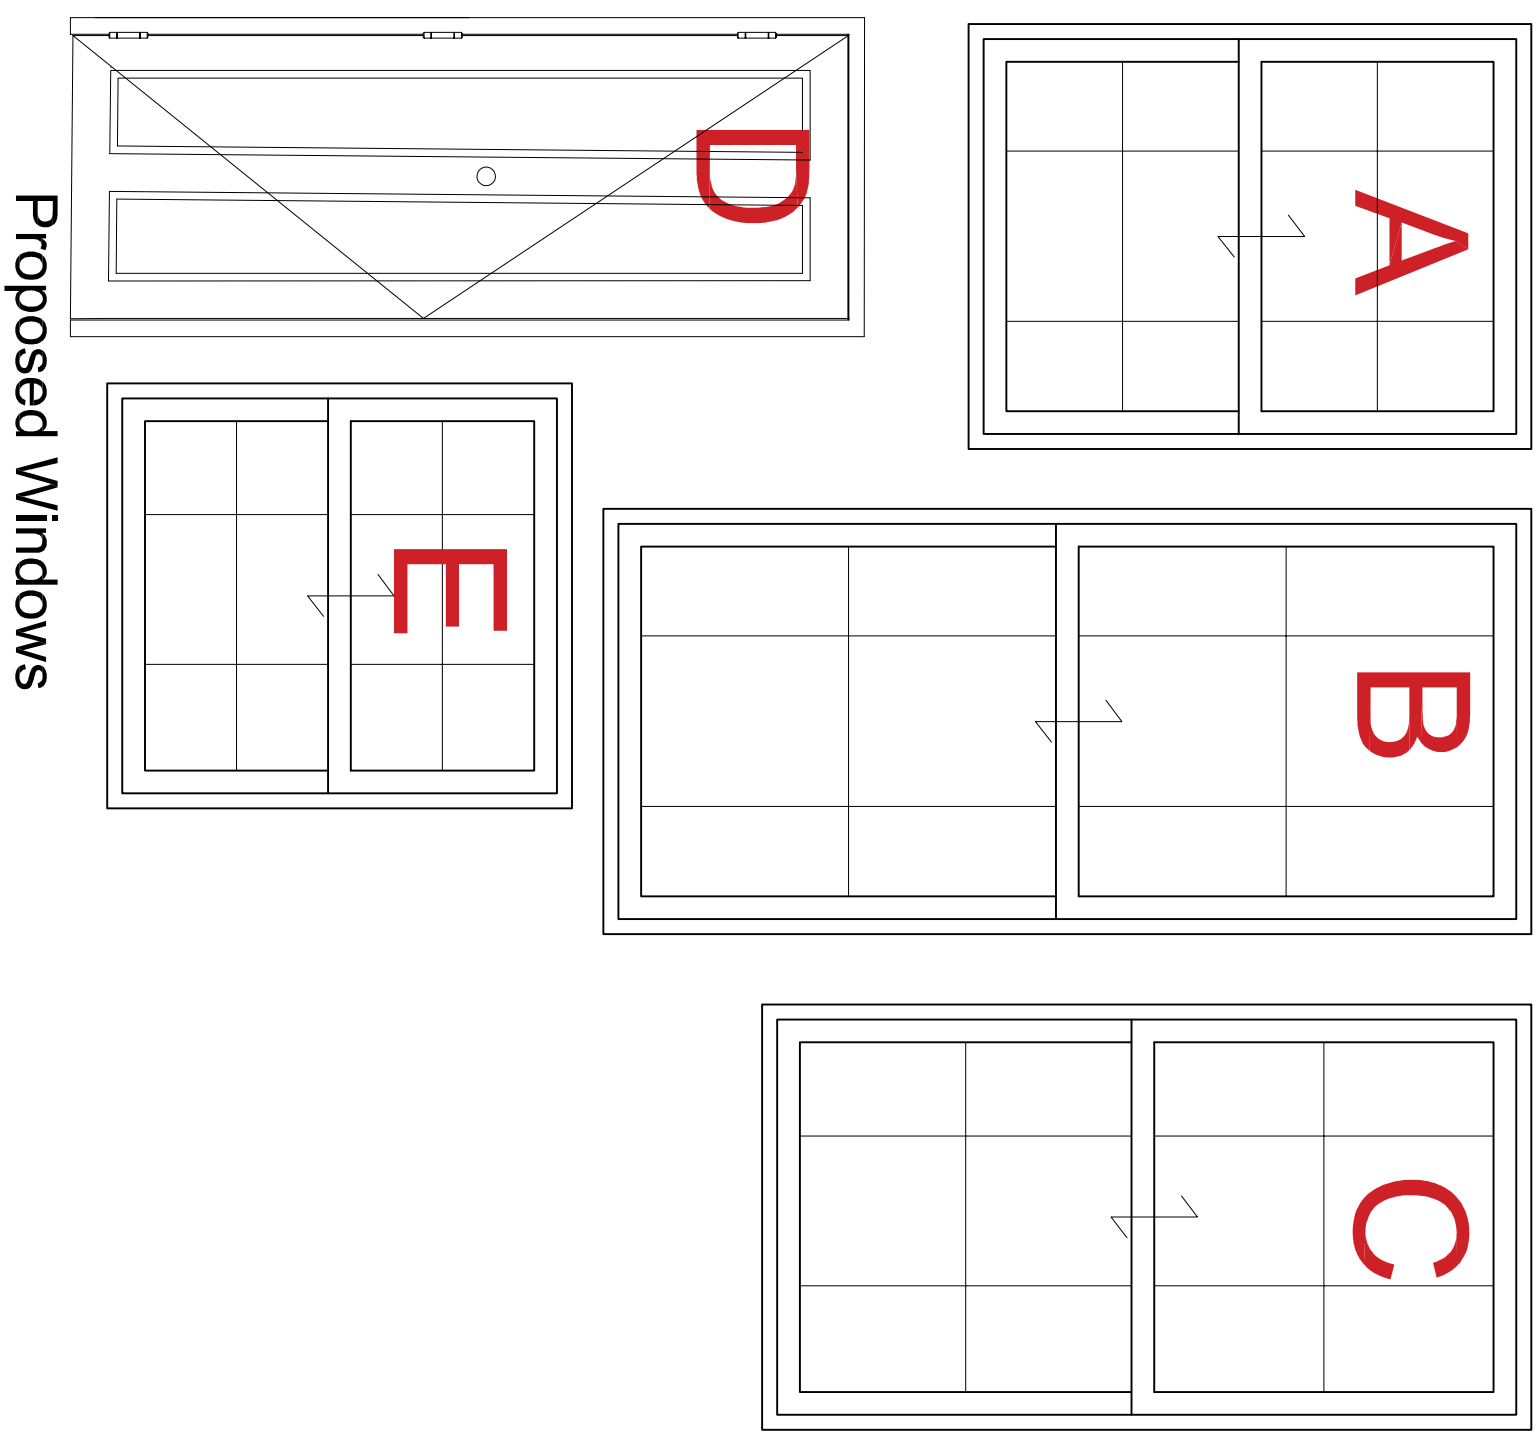

Existing Front Elevation

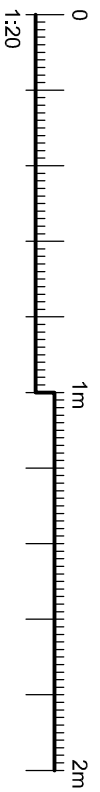

Proposed Windows

The contractor is responsible to ensure that no products are to be utilized that do not comply with relevant British and/or European Standards and/or Codes of Practice, British Standards, Construction Regulations, or which are known or suspected at the time of product selection to be in breach of any applicable regulations, or which are known or suspected to be in breach of any applicable regulations. The contractor is responsible for checking dimensions, tolerances, levels and references. The contractor is responsible for ensuring that all drawings are in accordance with the drawings on site or shop drawings. Where an item is covered by drawings to different scales, the larger scale drawing is to be worked to.

Do not scale drawings. Figure dimensions to be worked to in all cases.

This drawing and the copyright and patents therein are the property of Baily Garner LLP and may not be used or reproduced without consent or attribution.

A3

CLIENT:
Clarton Housing Group

ADDRESS:

23 Acton Street
Camden London,
WC1 9LX

PROJECT:
Window & Door Replacement Works

TITLE:

Existing Front Photos & Proposed
Window/Door Schedules
Planning

SCALE:
1:20 @ A3

DRAWING NO:
30668

DATE:
07/11/18

REVISION:
P01



146-148 ELTHAM HILL
LONDON, SE9 5DY
t. 020 8294 1000
f. 020 8294 1300
e. general@bailygarner.co.uk