




Existing Rear Elevation

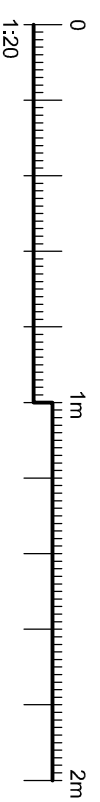


REVISION

D

C

DATE

Proposed Windows

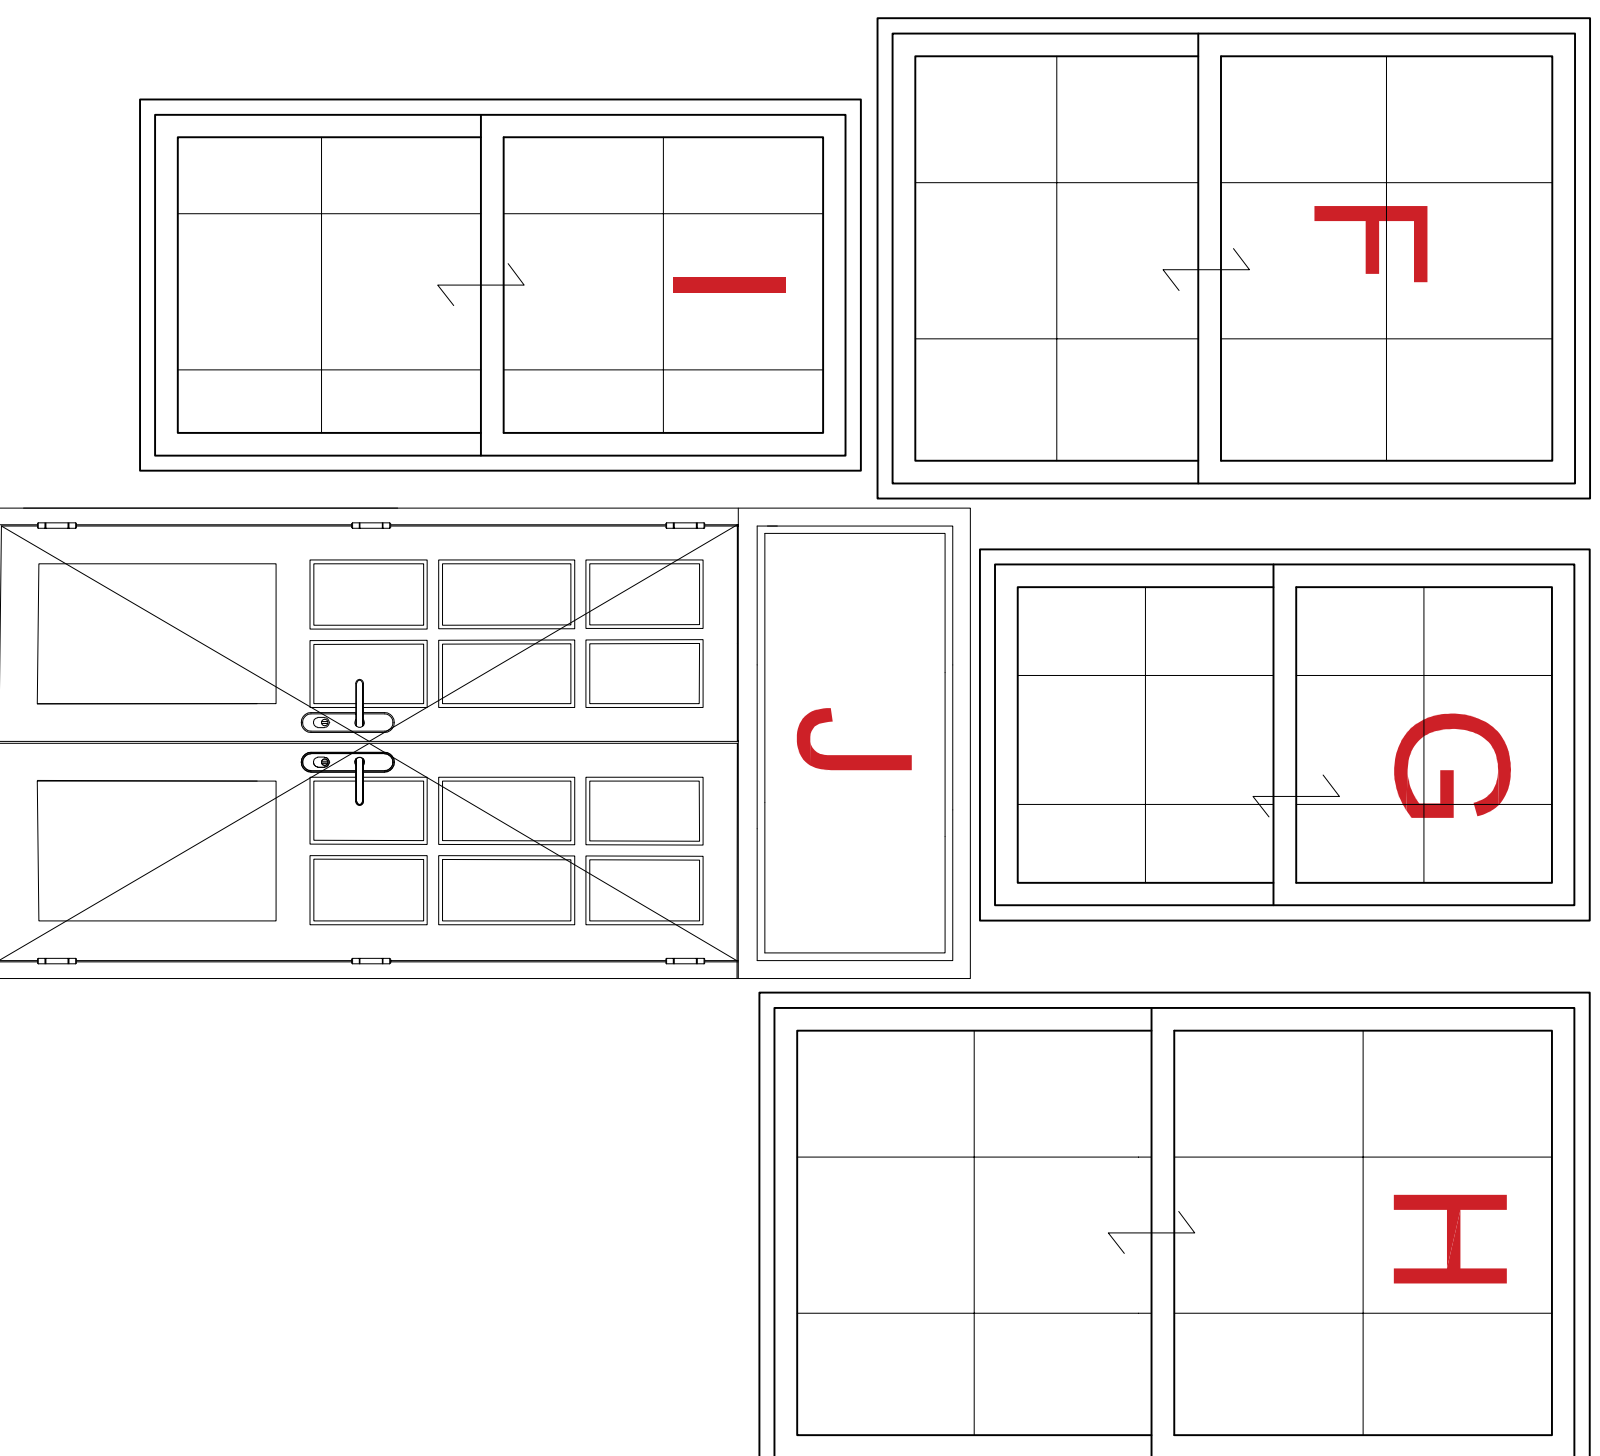

CLIENT:
Clarion Housing Group

PROJECT:
Window & Door Replacement Works

A3

ADDRESS:
**2 Holly Bush Vale
London,
NW3 6TX**

TITLE:
**Existing Rear Photos & Proposed
Window Schedules
Planning**

SCALE:
1:20 @ A3

DRAWING NO:
P02

DATE:
07/11/18

The contractor is responsible to ensure that no products are to be utilised that do not comply with relevant British and/or European Standards and/or Codes of Practice, British Regulations, Construction regulations, or which are known or suspected at the time of product selection to be defective, unsafe, or not in accordance with good building practice.

The contractor is responsible for checking dimensions, tolerances, levels and references. The drawings are not to be used for construction without the approval of Baily Garner LLP and without a discrepancy to be notified to Baily Garner LLP and rectified before proceeding with the work on site or shop drawings.

When a item is covered by drawings to different scales, the larger scale drawing is to be worked to.

Do not scale drawings. Figure dimensions to be worked to in all cases.

This drawing and the copyright and patents therein are the property of Baily Garner LLP and may not be used or reproduced without consent or attribution.