

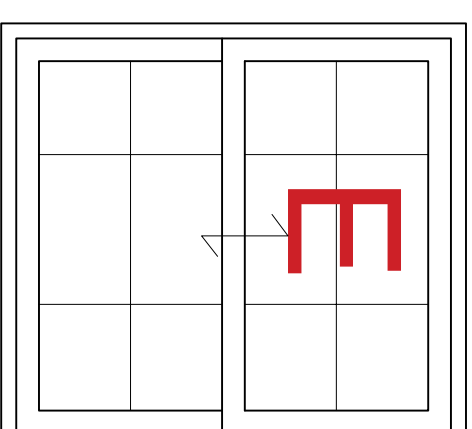
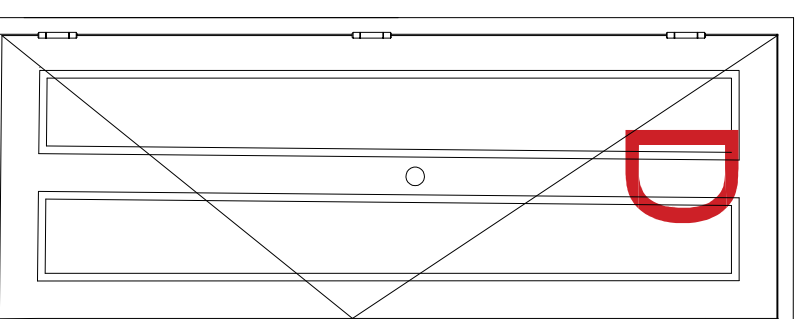
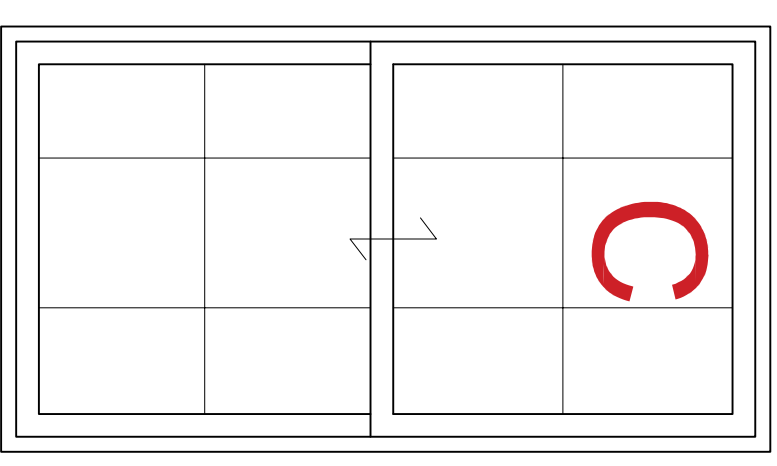
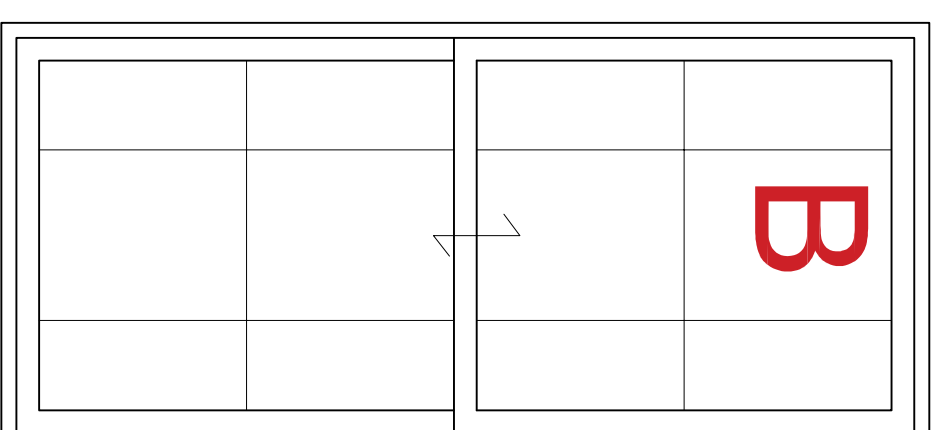


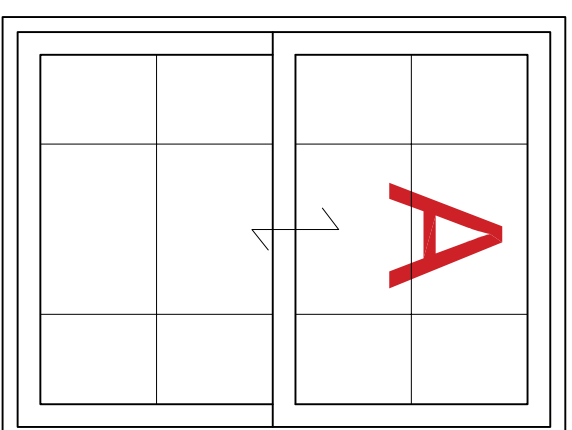

Existing Front Elevation

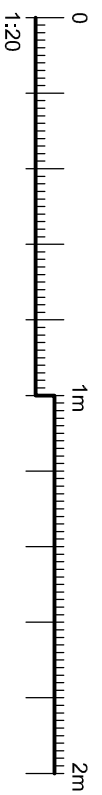

Proposed Windows

The contractor is responsible to ensure that no products are to be utilized that do not comply with relevant British and/or European Standards and/or Codes of Practice, British Regulations, Construction Regulations, or which are known or suspected at the time of product selection to be in breach of any applicable laws, regulations, codes of practice, standards or specifications. In accordance with good building practice.

The contractor is responsible for checking dimensions, tolerances, levels and references. The contractor shall ensure that all work is carried out in accordance with the drawings and specifications on site or shop drawings.

Where an item is covered by drawings to different scales, the larger scale drawing is to be worked to.

Do not scale drawings. Figure dimensions to be worked to in all cases.

This drawing and the copyrights and patents therein are the property of Baily Garner LLP and may not be used or reproduced without consent or attribution.

A3

CLIENT:
Clarton Housing Group

ADDRESS:
19 Action Street
London
WC1X 9LX

PROJECT:
Window & Door Replacement Works

TITLE:
Existing Front Photos & Proposed
Window Schedules
PURPOSE OF ISSUE:
Planning

SCALE: 1:20 @ A3
DRAWING NO: MA
DATE: 07/11/18
REVISION: P01



146-148 ELTHAM HILL
LONDON, SE9 5DY
T: 020 8294 1000
F: 020 8294 1300
e: general@bailygarner.co.uk

REVISION

D

C

DATE