





EXISTING SECOND FLOOR PLAN




EXISTING FIRST FLOOR PLAN

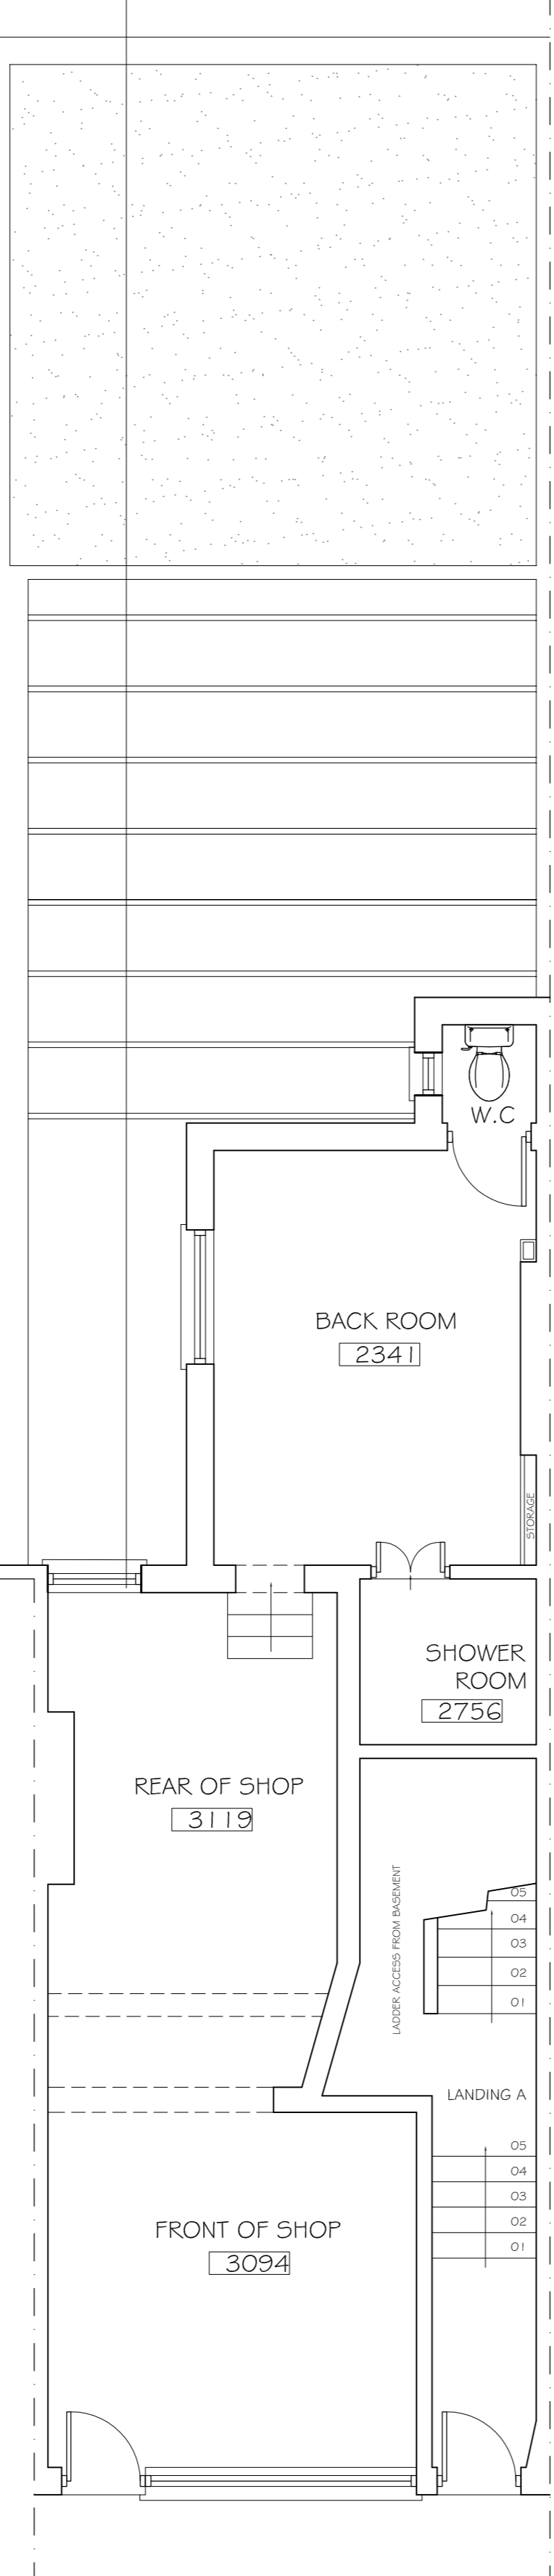


EXISTING GROUND FLOOR PLAN

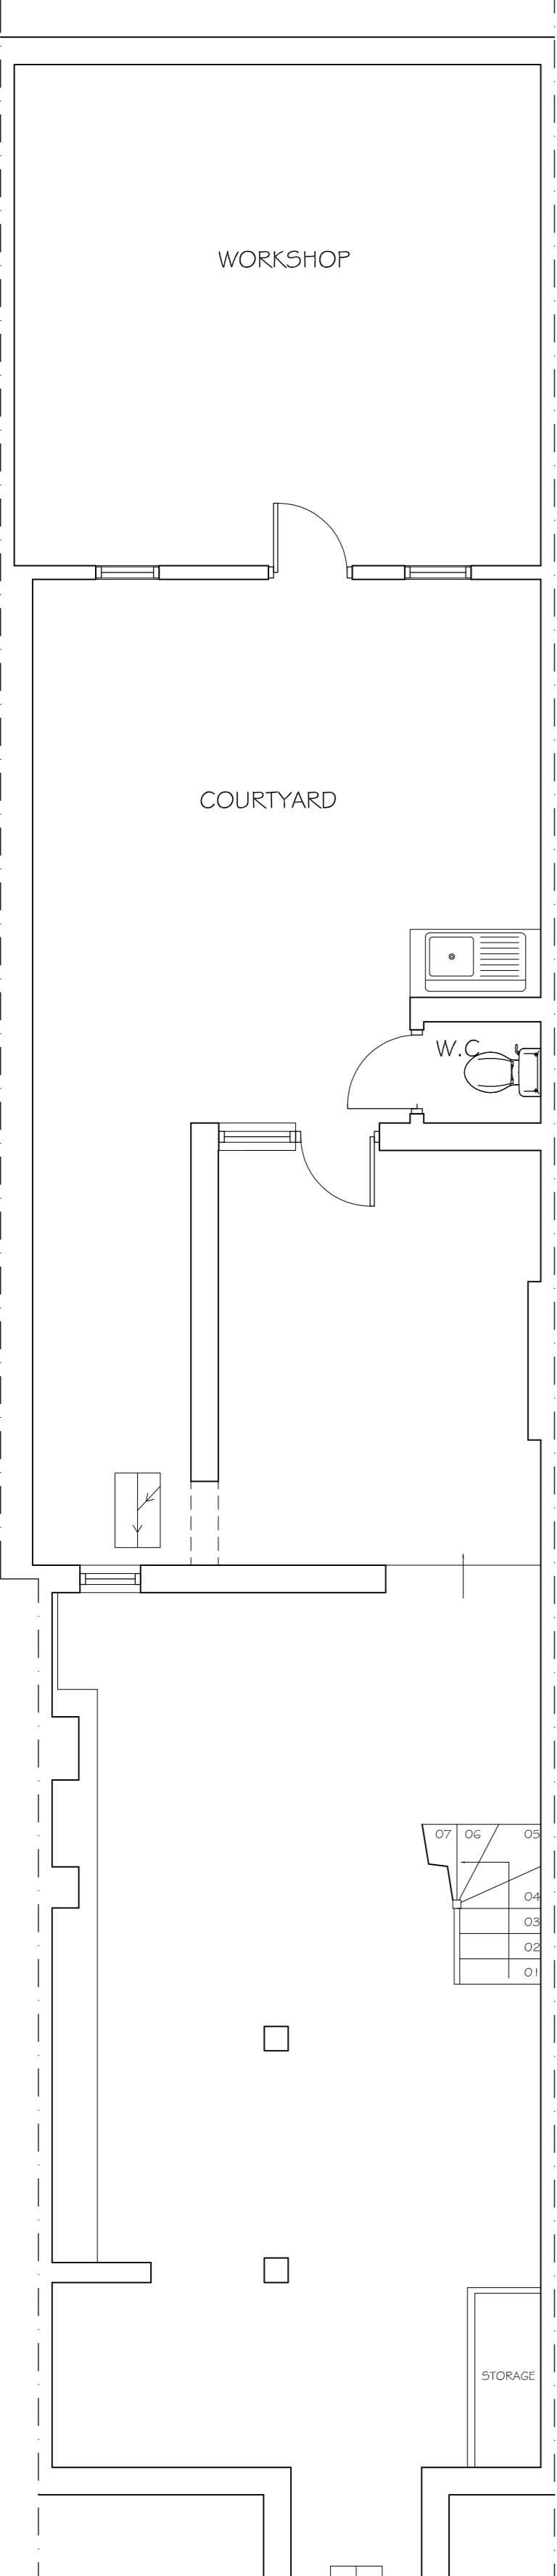

EXISTING BASEMENT PLAN

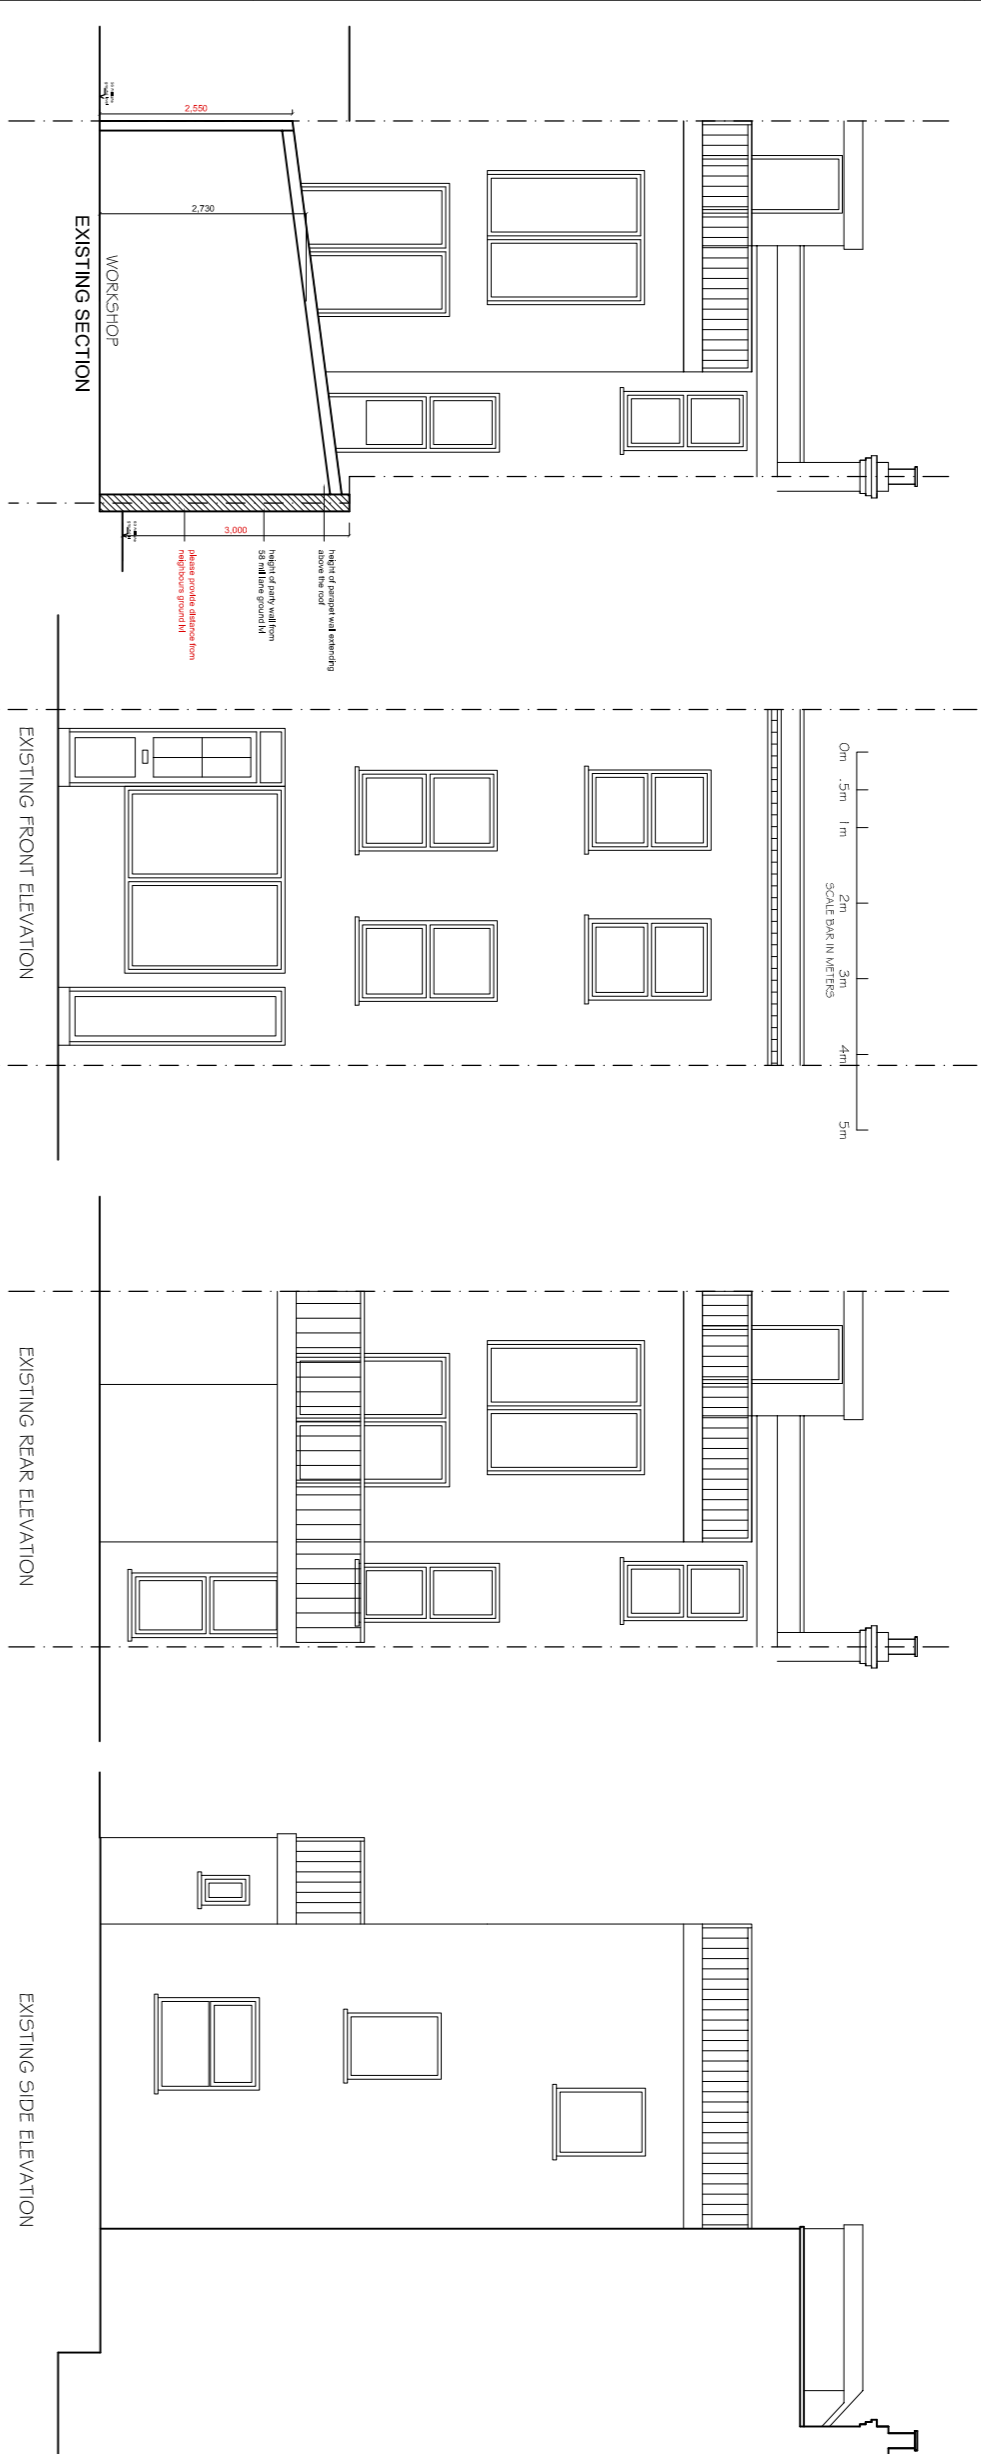

EXISTING SECTION

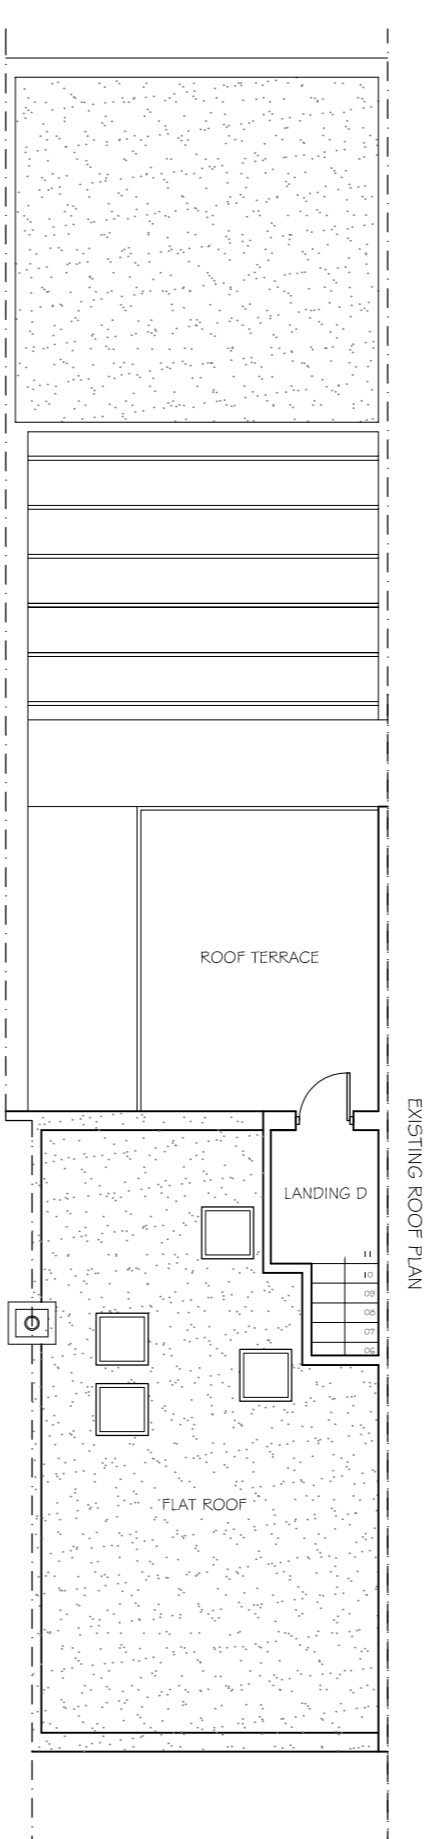

EXISTING ROOF PLAN

**STUDIO 136**  
**ARCHITECTS**

6 The Broadway, Wembley, Middlesex, HA9 8JT  
 Tel/Fax 020 8907 7131 Email info@studio136.co.uk

58 MILL LANE  
 WIMBORNE  
 DORSET BH15 2NJ

Client  
 58 MILL LANE

Drawing Title  
 EXISTING PLANS  
 SECTION & ELEVATIONS

Scale	Drawn	Checked	Authorised
1:100 @ A1	CCT/2016	-	-

Drawing Number  
**ST\_14\_58MILL\_001**

Rev