




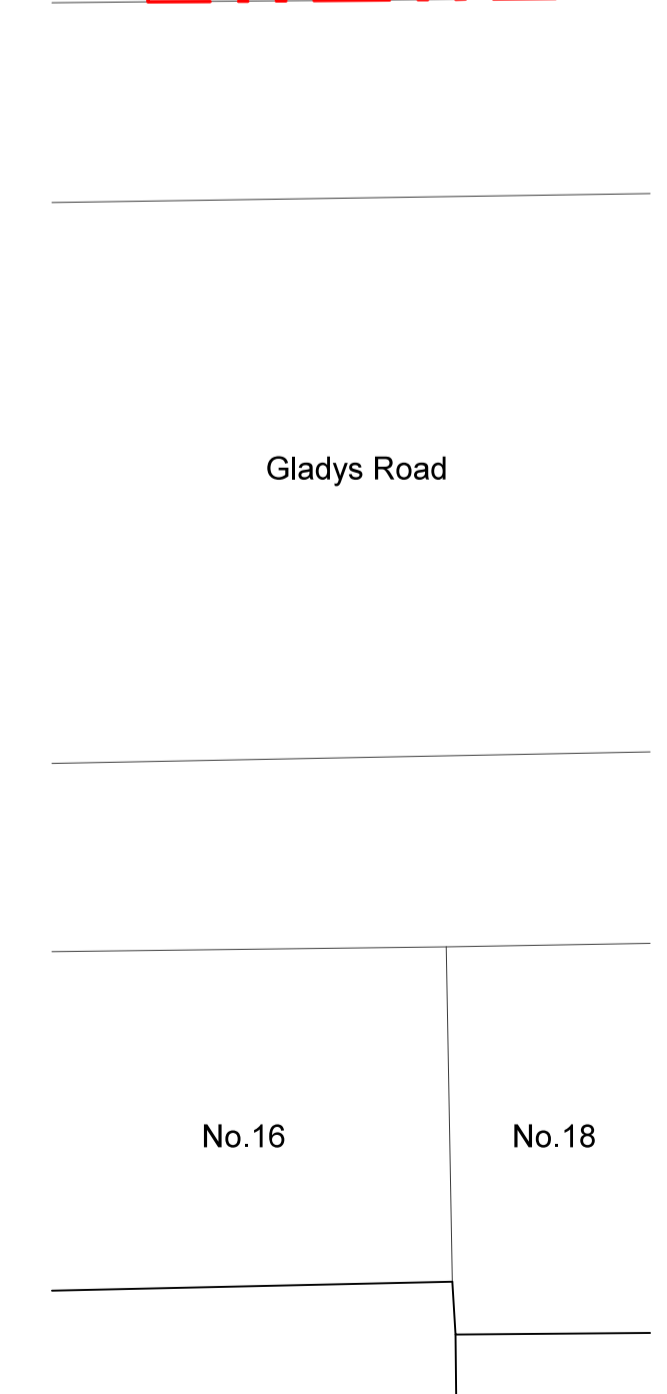

Site | Block Plan
1:500 @ A3 | 1:250 @ A1

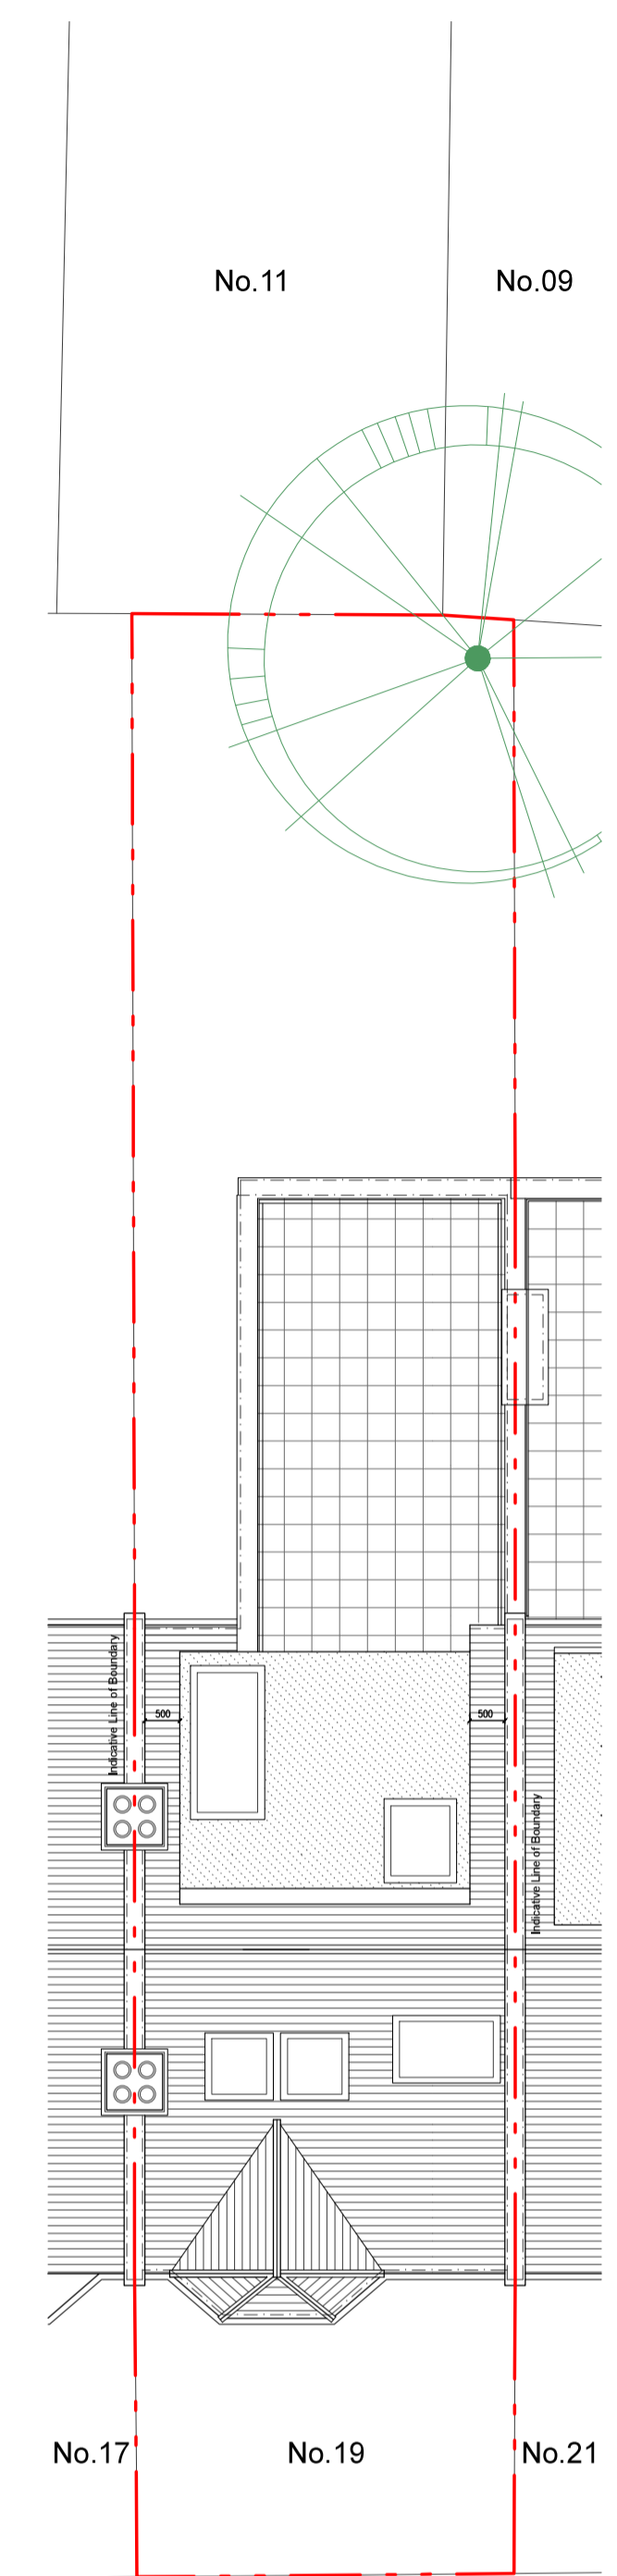

Site Plan
1:200 @ A3 | 1:100 @ A1

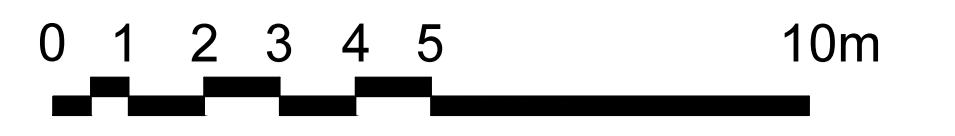

REV	DATE	DESCRIPTION	BY
020	3858	7341	
079	4718	0681	

20-22 WENLOCK ROAD
LONDON N1 7GU

info@midesignstudios.com
www.midesignstudios.com

ISSUED FOR INFORMATION
NOT FOR CONSTRUCTION

CONTRACTORS MUST VERIFY ALL DIMENSIONS ON SITE BEFORE COMMENCING WITH ANY WORK. ALL WORKS MUST COMPLY WITH BUILDING REGULATIONS. THIS DRAWING IS PROTECTED BY COPYRIGHT. DO NOT SCALE FROM THIS DRAWING.

client: Sam Dumont

address: 19 Gladys Road NW6 2PU


project: Loft Conversion with Roof Terrace

drawings: Proposed


drawn by: CM scale: 1:200@A3
1:100@A1

checked by: NI date: 10/12/2018


dwg no. 1805.3/A100 rev: B

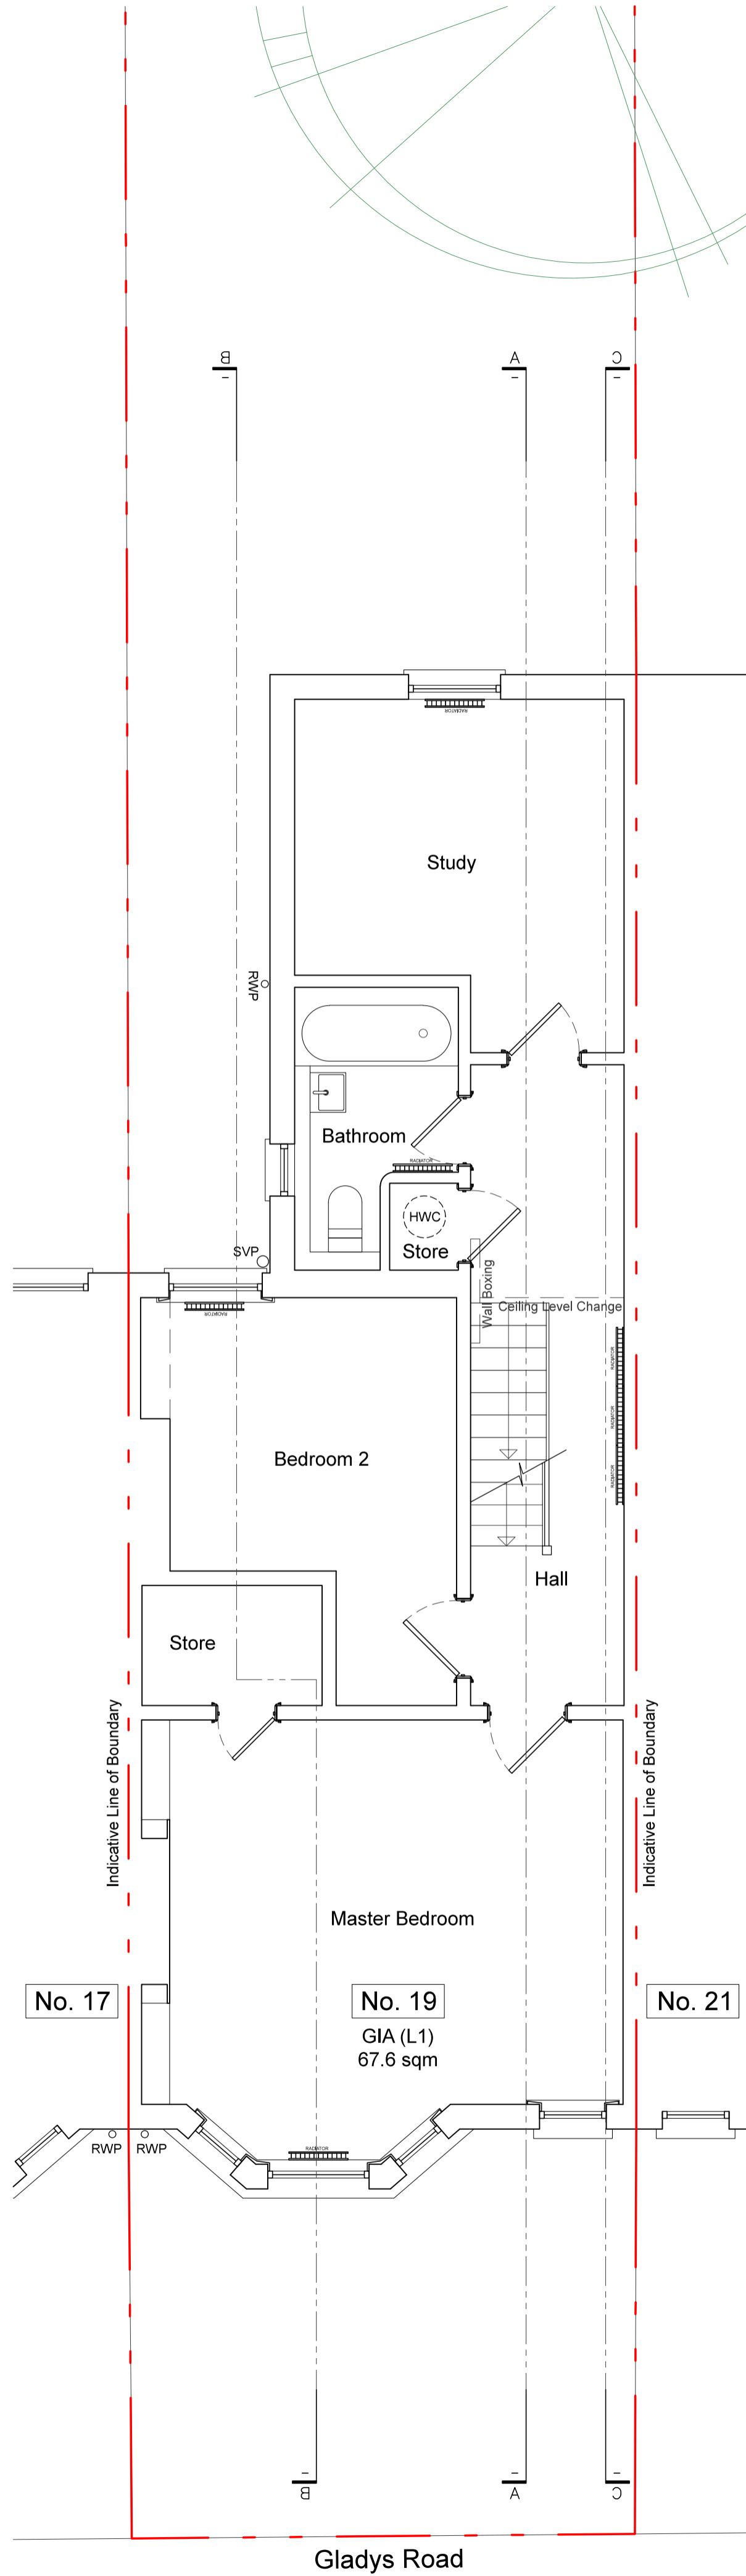

First Floor Plan
Scale 1:100 @ A3 | 1:50 @ A1

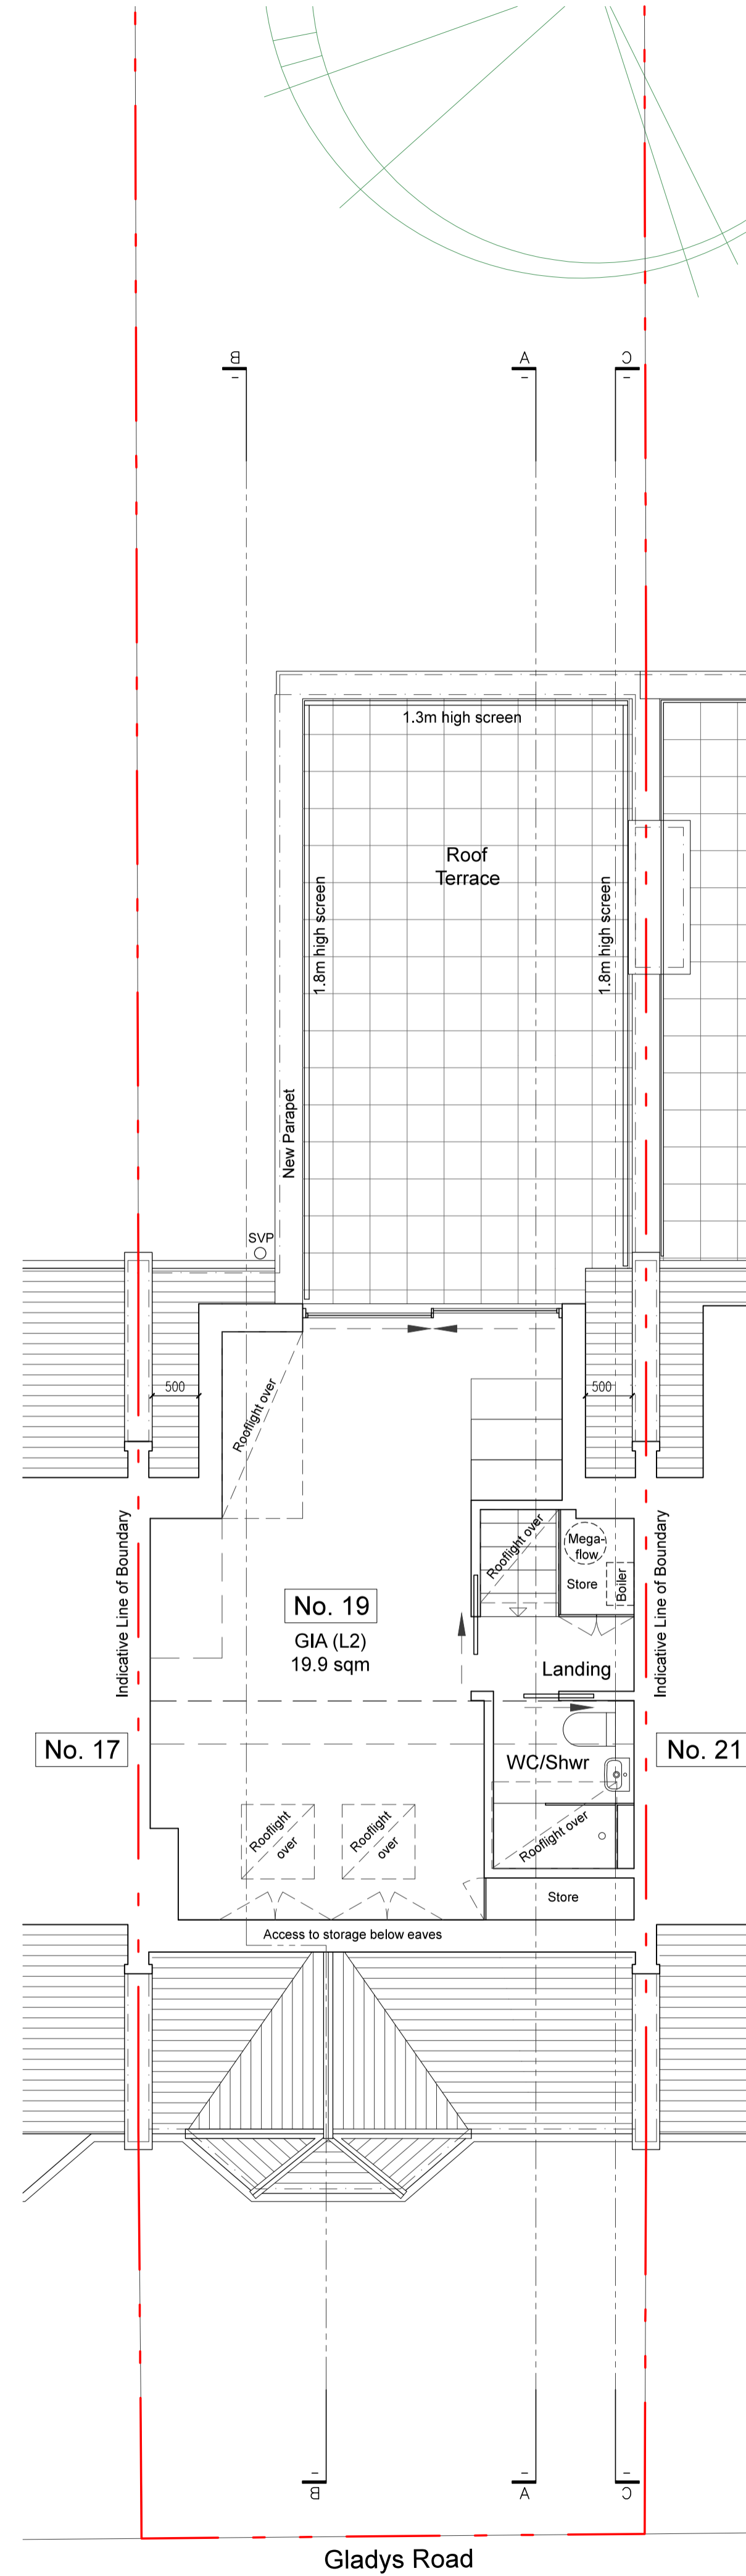

Second (Loft) Floor Plan
Scale 1:100 @ A3 | 1:50 @ A1

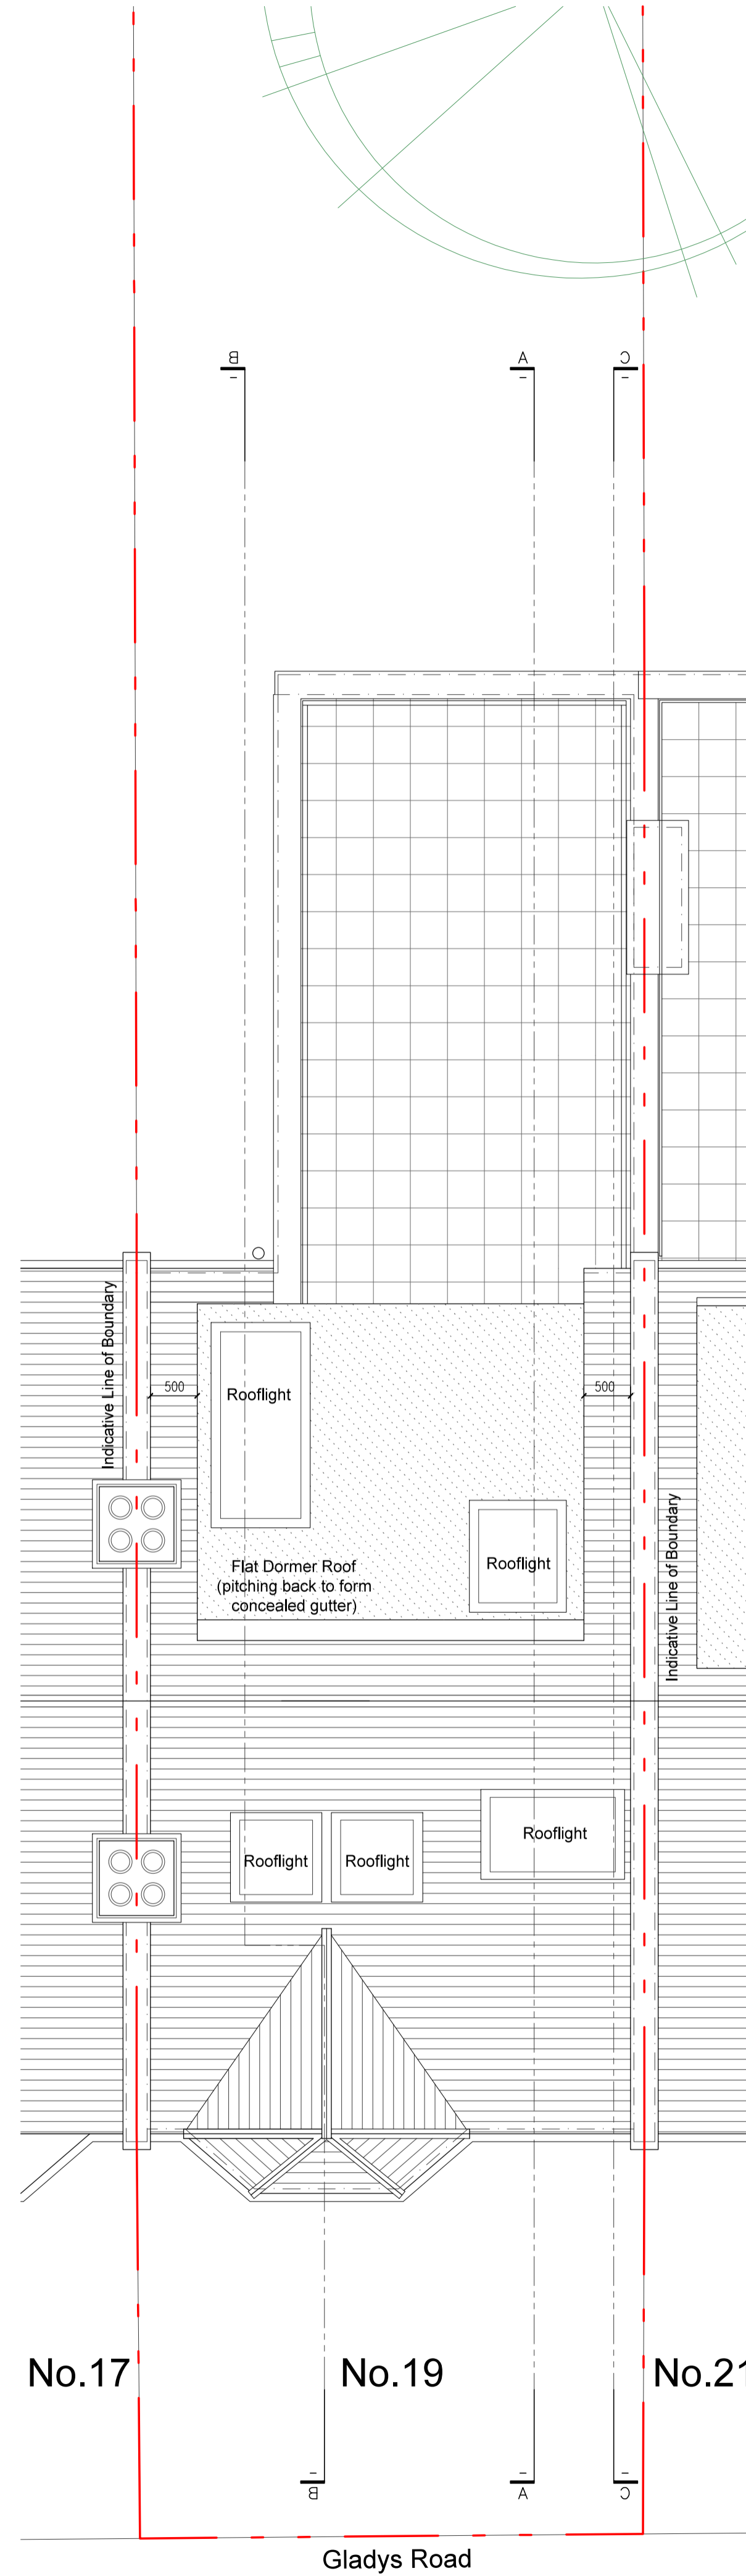

Roof Plan
Scale 1:100 @ A3 | 1:50 @ A1

REV	DATE	DESCRIPTION	BY
0 2 0	3 8 5 8	7 3 4 1	
0 7 9	4 7 1 8	0 6 8 1	

ISSUED FOR INFORMATION
NOT FOR CONSTRUCTION


CONTRACTORS MUST VERIFY ALL DIMENSIONS ON SITE BEFORE COMMENCING WITH ANY WORK. ALL WORKS MUST COMPLY WITH BUILDING REGULATIONS. THIS DRAWING IS PROTECTED BY COPYRIGHT. DO NOT SCALE FROM THIS DRAWING.

client: Sam Dumont
address: 19 Gladys Road NW6 2PU
project: Loft Conversion with Roof Terrace
drawings: Proposed
drawn by: CM scale: 1:100@A3 1:50@A1
checked by: NI date: 10/12/2018
dwg no. 1805.3/A101 rev: B

mulhern remonger design studios
20-22 WENLOCK ROAD LONDON N1 7GU
info@midesignstudios.com www.midesignstudios.com




Front | East Elevation
Scale 1:100 @ A3 | 1:50 @ A1

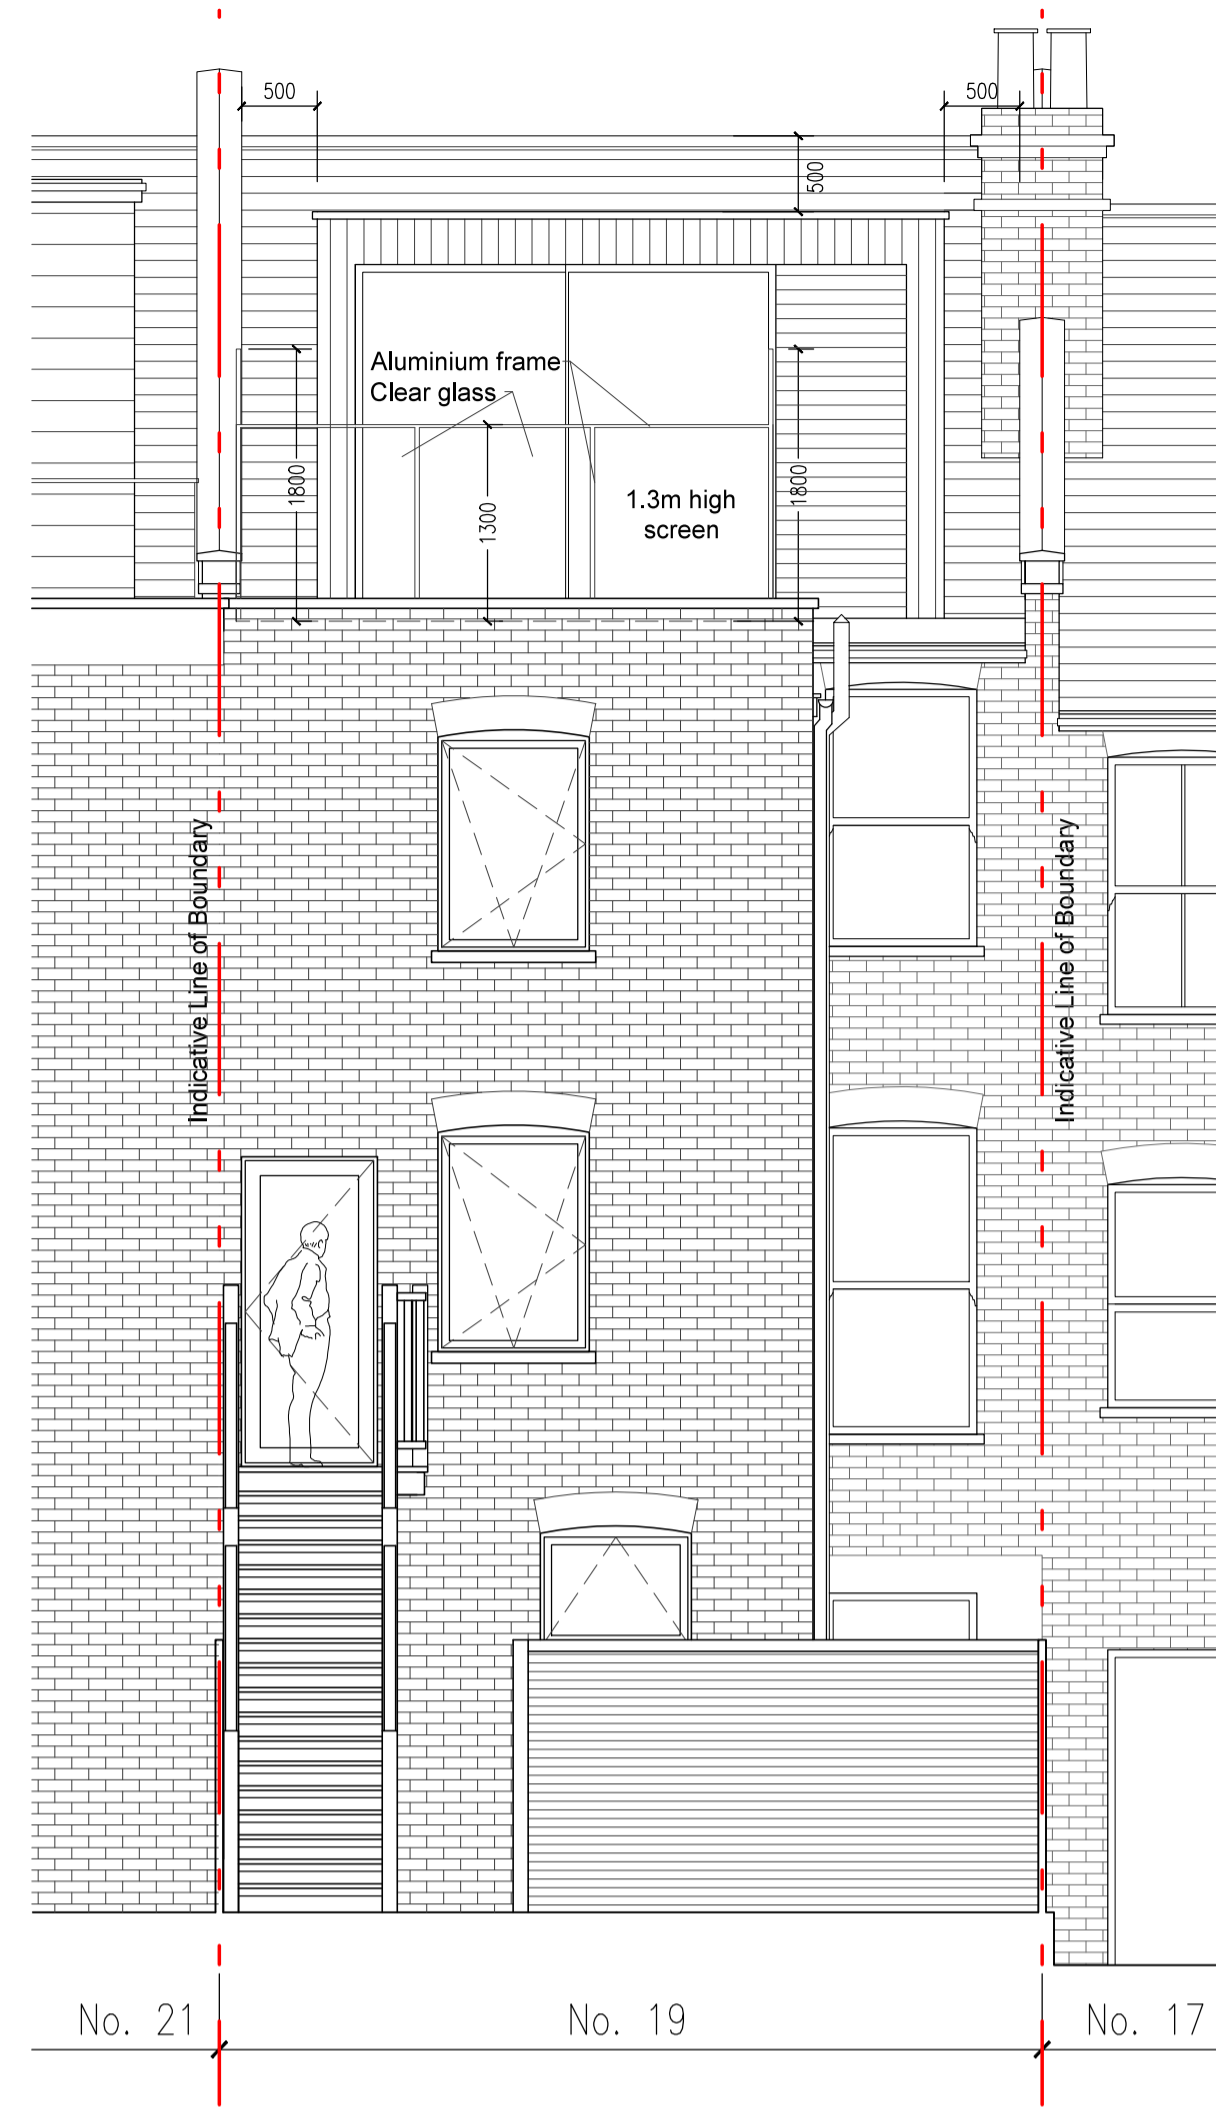


Rear | West Elevation
Scale 1:100 @ A3 | 1:50 @ A1

Side | South Elevation
Scale 1:100 @ A3 | 1:50 @ A1

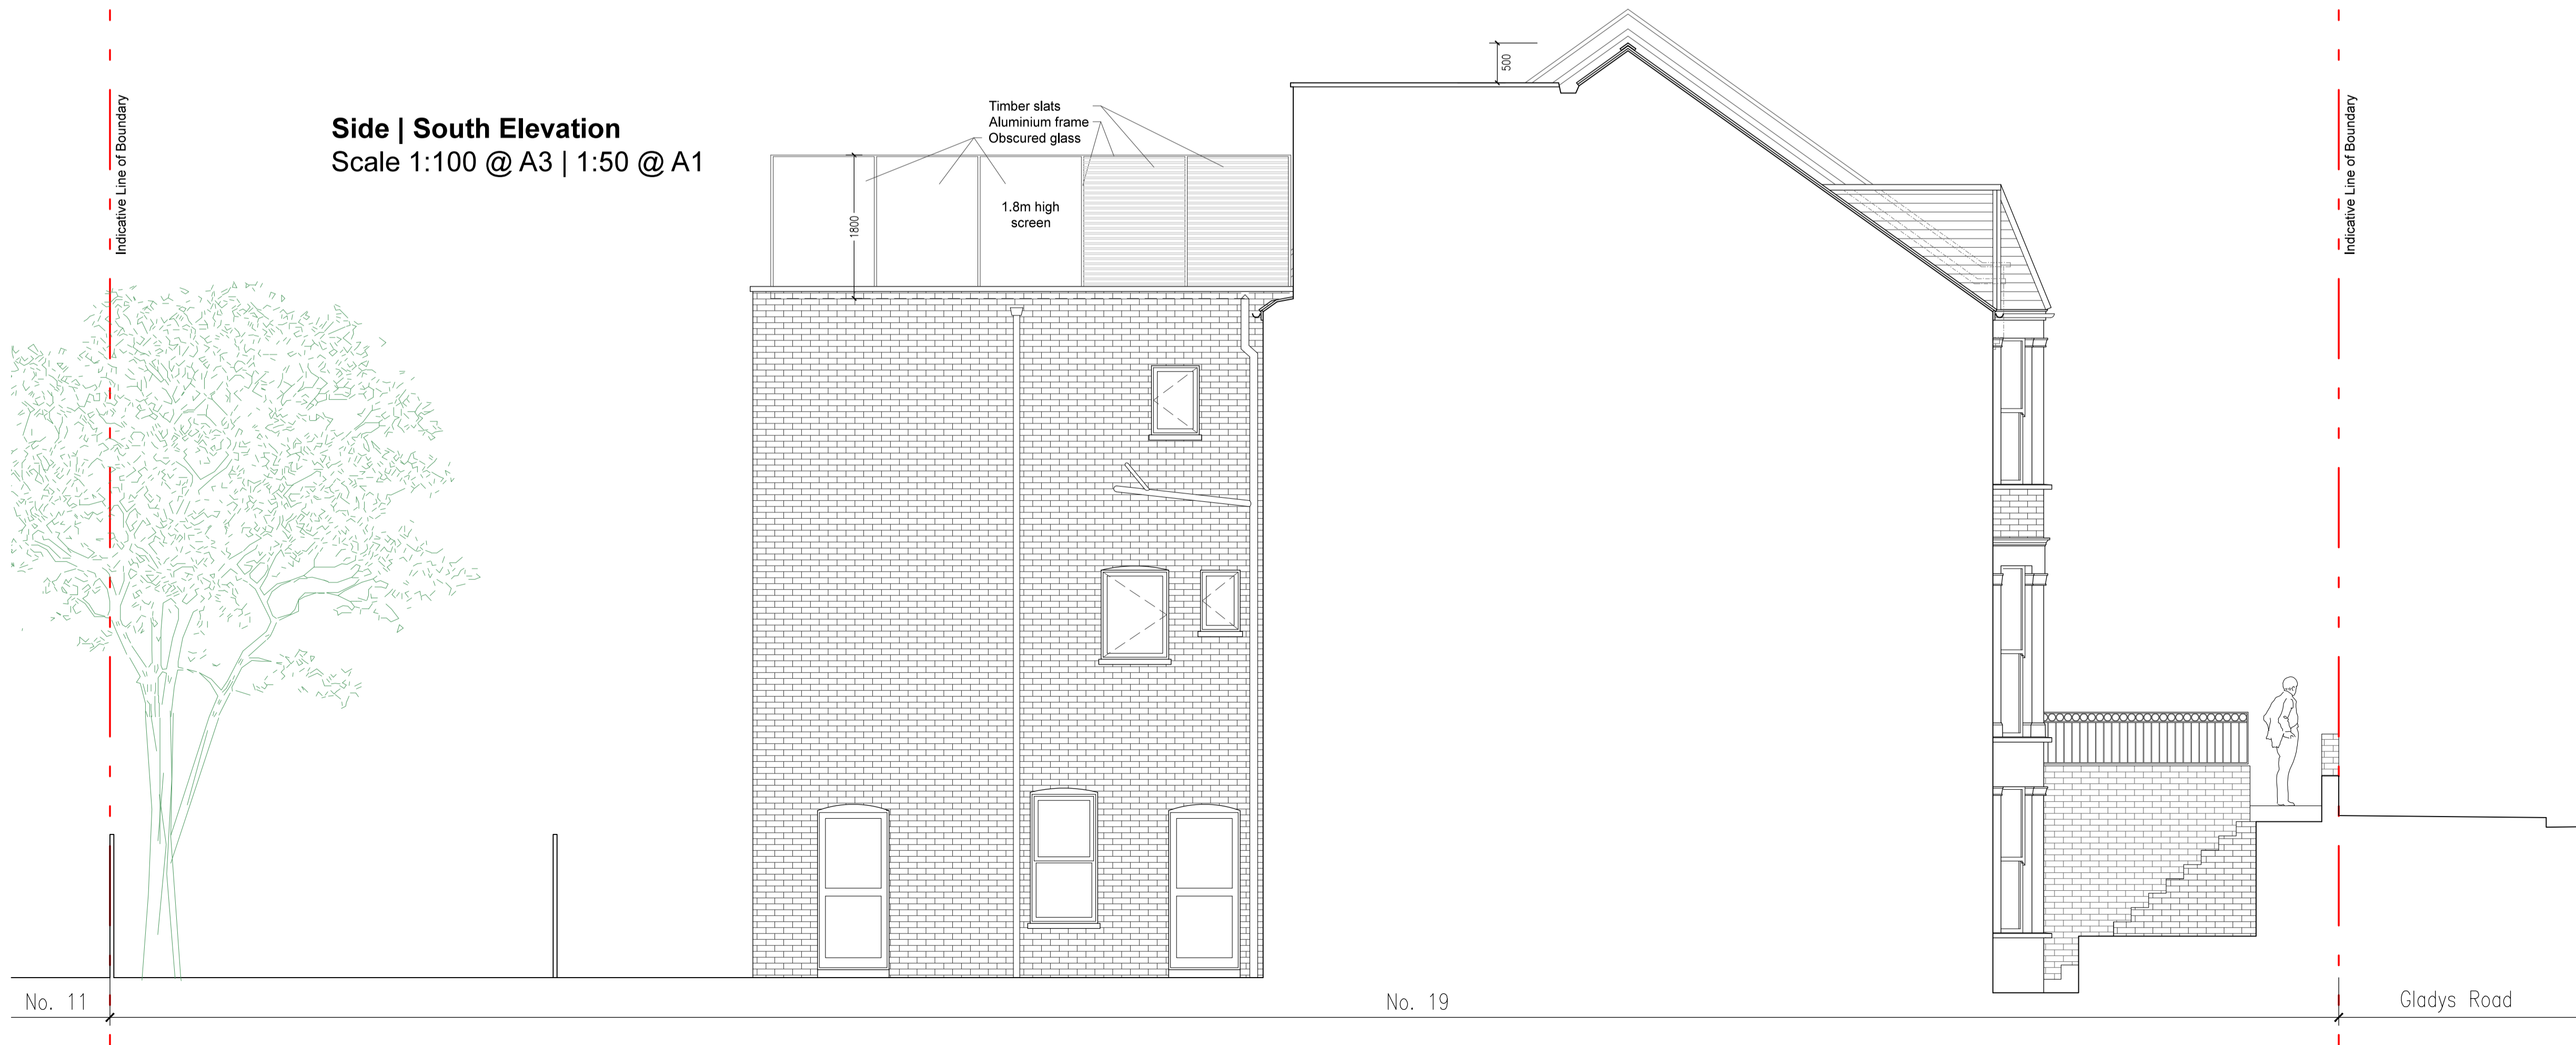


REV	DATE	DESCRIPTION	BY
ISSUED FOR INFORMATION			
NOT FOR CONSTRUCTION			
<small>CONTRACTORS MUST VERIFY ALL DIMENSIONS ON SITE BEFORE COMMENCING WITH ANY WORK. ALL WORKS MUST COMPLY WITH BUILDING REGULATIONS. THIS DRAWING IS PROTECTED BY COPYRIGHT. DO NOT SCALE FROM THIS DRAWING.</small>			
client:		Sam Dumont	
address:		19 Gladys Road NW6 2PU	
project:		Loft Conversion with Roof Terrace	
drawings:		Proposed	
drawn by:		CM	scale: 1:100@A3 1:50@A1
checked by:		NI	date: 10/12/2018
dwg no.:		1805.3/A102	rev: B

mulhern
remonger
design studios
 20-22 WENLOCK ROAD
LONDON N1 7GU
 0 2 0 3 8 5 8 7 3 4 1
0 7 9 4 7 1 8 0 6 8 1
 info@midesignstudios.com
www.midesignstudios.com

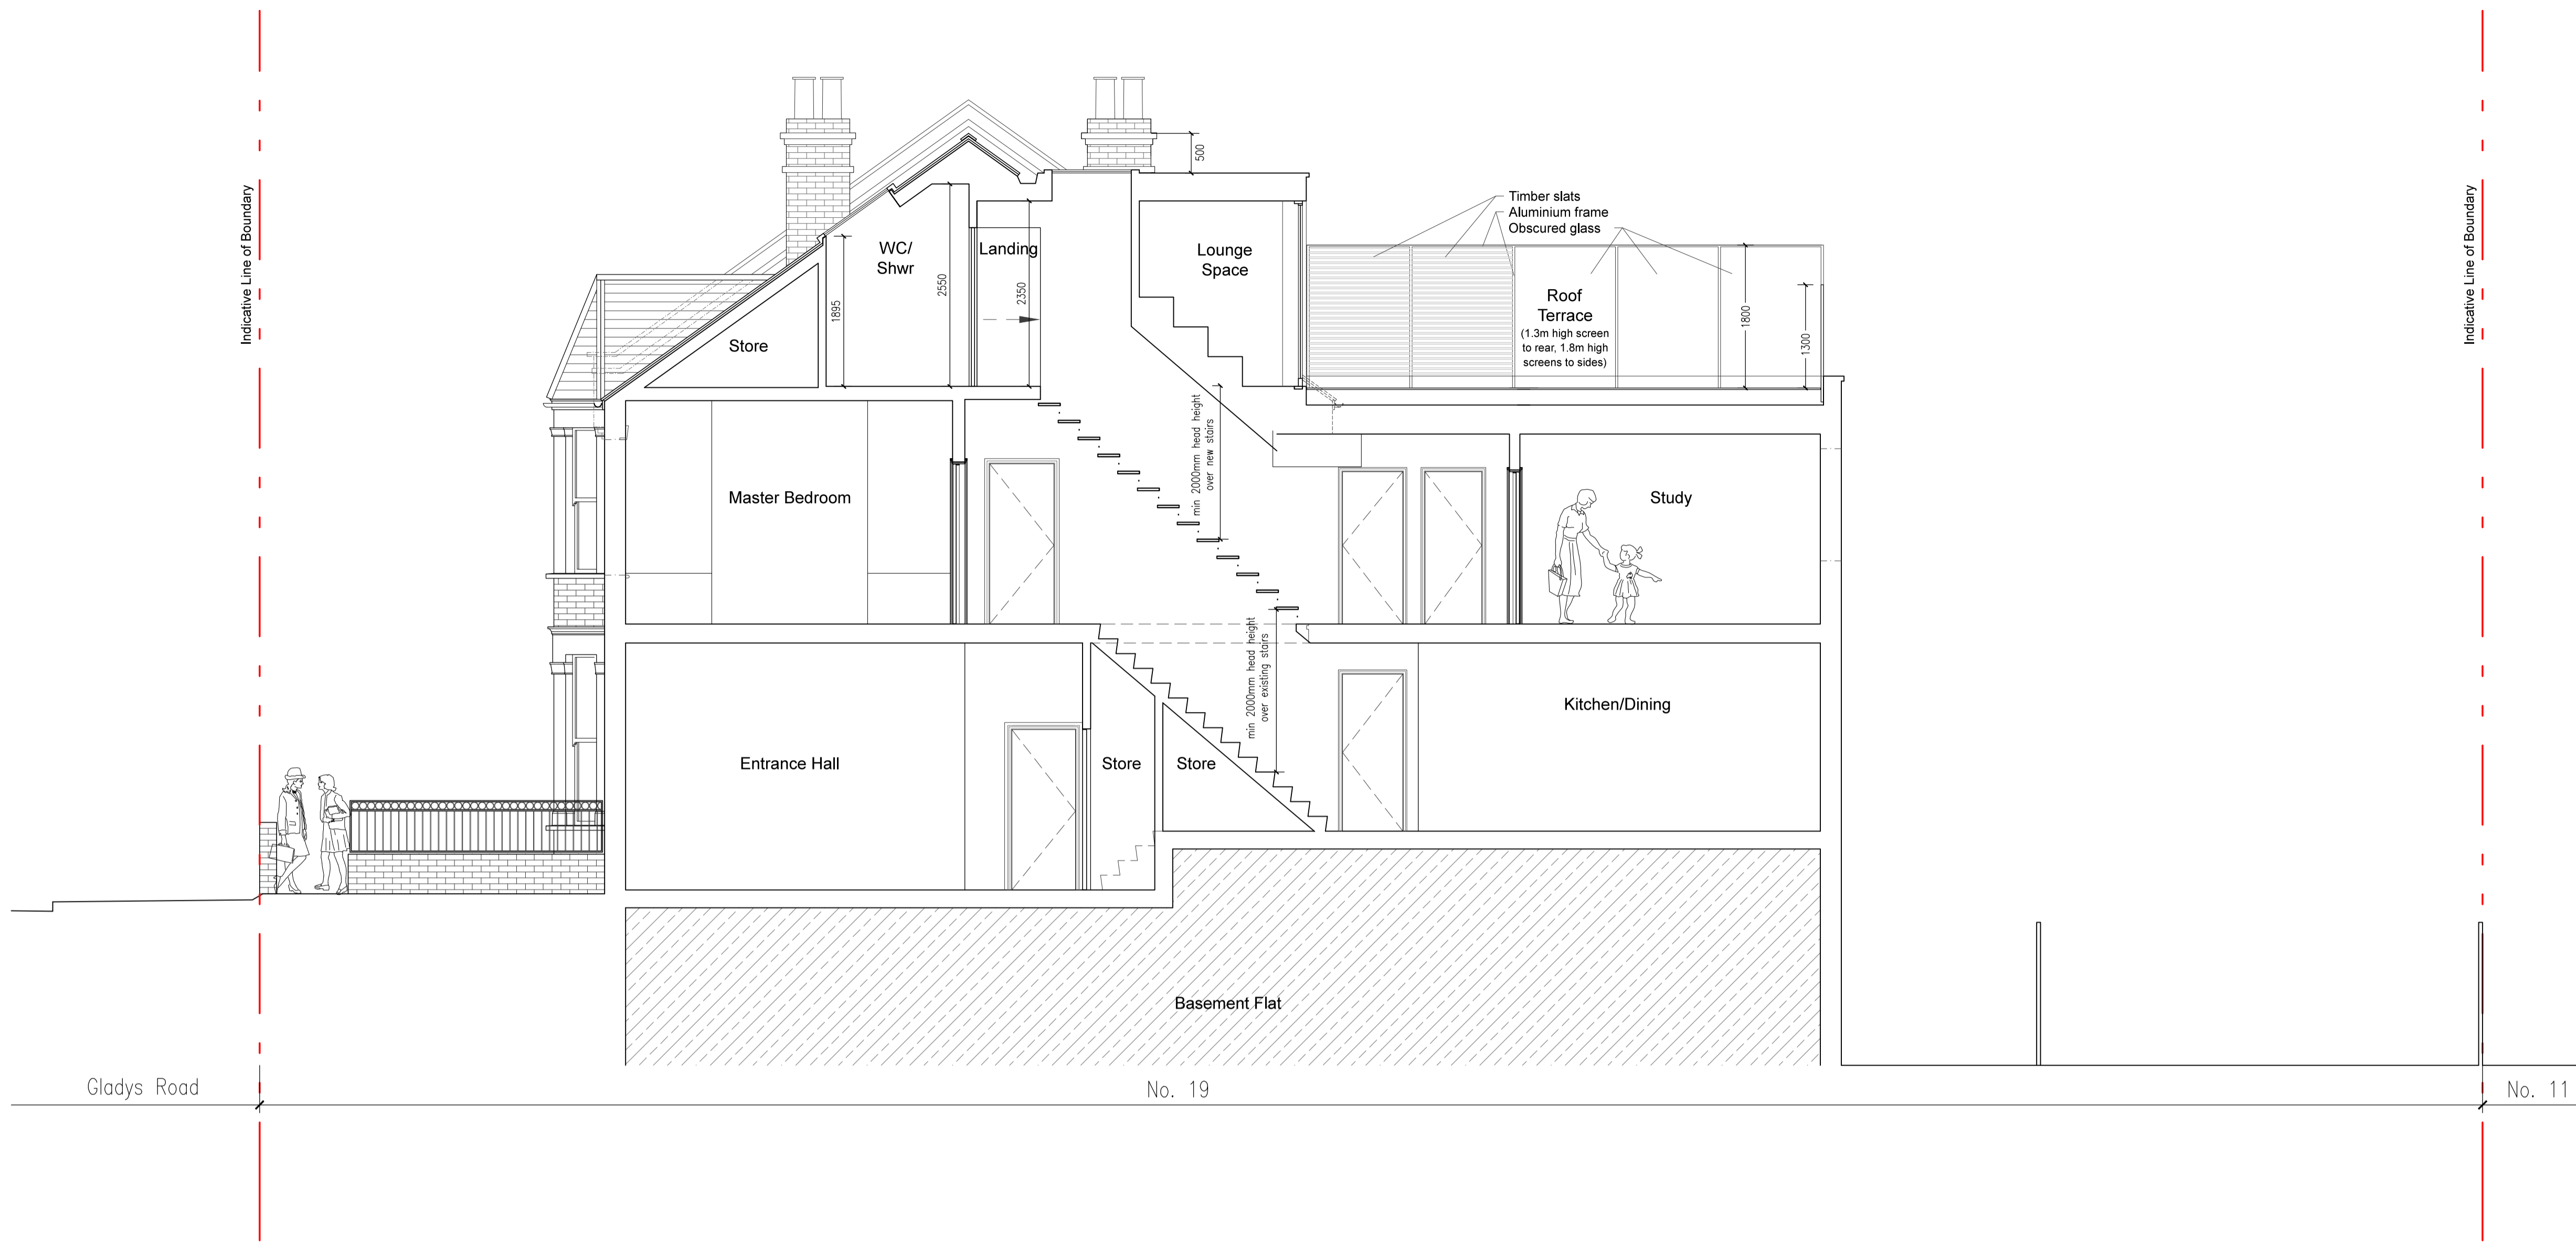

Section AA
Scale 1:100 @ A3 | 1:50 @ A1

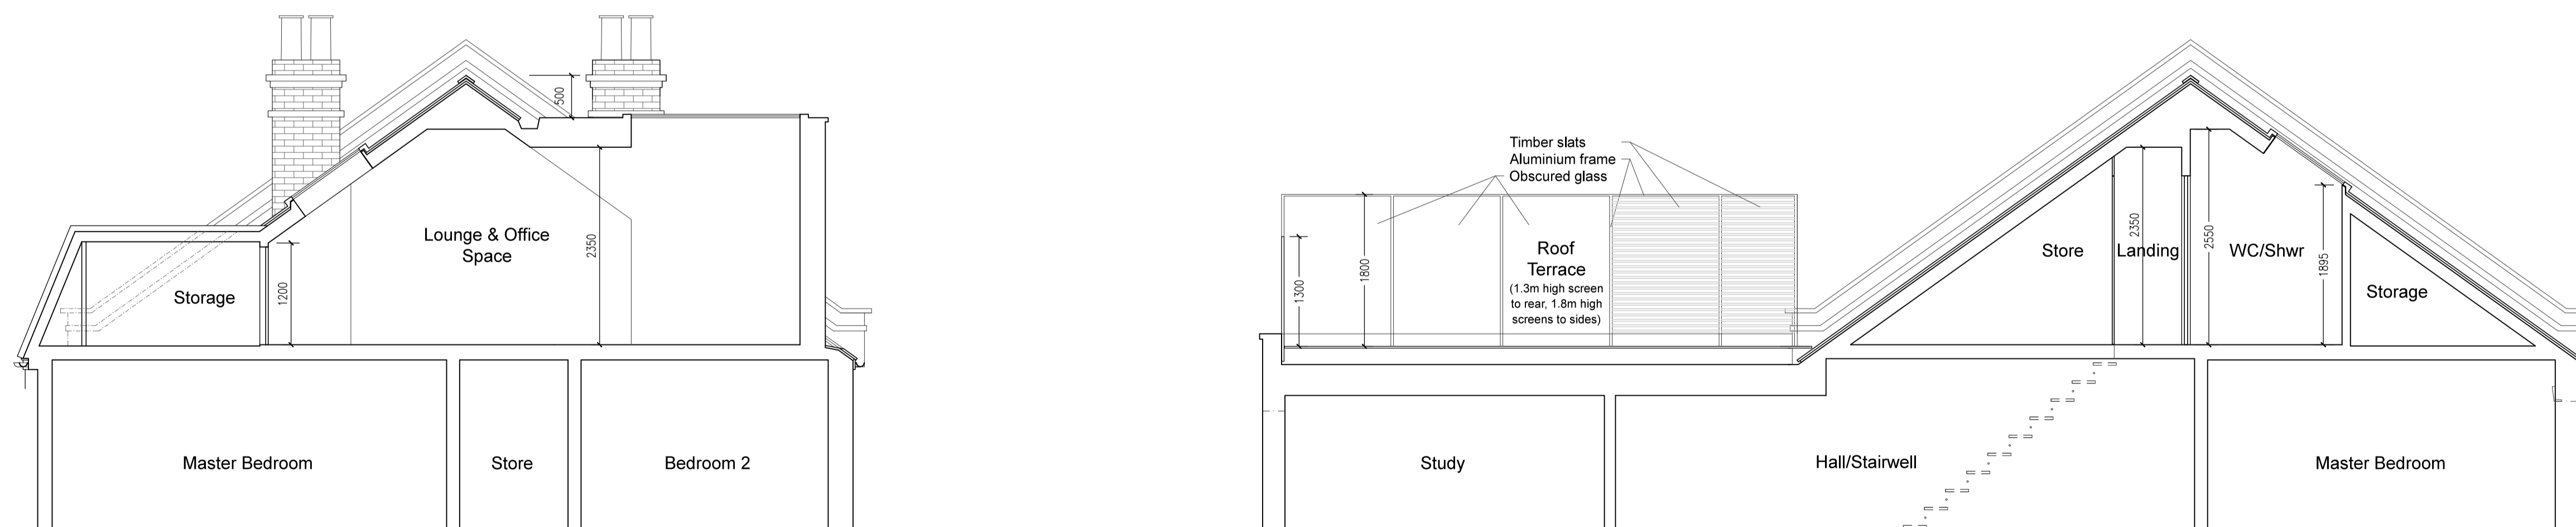

Section BB
Scale 1:100 @ A3 | 1:50 @ A1

Section CC
Scale 1:100 @ A3 | 1:50 @ A1

REV	DATE	DESCRIPTION	BY

ISSUED FOR INFORMATION
NOT FOR CONSTRUCTION

CONTRACTORS MUST VERIFY ALL DIMENSIONS ON SITE BEFORE COMMENCING WITH ANY WORK. ALL WORKS MUST COMPLY WITH BUILDING REGULATIONS. THIS DRAWING IS PROTECTED BY COPYRIGHT. DO NOT SCALE FROM THIS DRAWING.

client: Sam Dumont
address: 19 Gladys Road NW6 2PU
project: Loft Conversion with Roof Terrace
drawings: Proposed
drawn by: CM scale: 1:100@A3 1:50@A1
checked by: NI date: 10/12/2018
dwg no. 1805.3/A103 rev: B

mulhern remonger design studios
20-22 WENLOCK ROAD LONDON N1 7GU
020 3858 7341
079 4718 0681
info@midesignstudios.com
www.midesignstudios.com