

Aros

Aros Architects
Jerwood Space
171 Union Street
London SE1 0LN

Telephone
+44(0)20 7928 2444
Facsimile
+44(0)20 7928 2450

Email
info@arosarchitects.com
Website
www.arosarchitects.com

Notes

- All dimensions are to be verified by the Contractor on site, any discrepancies in this drawing are to be reported to Aros Ltd
- The Contractor shall not vary any work shown on this drawing without prior approval in writing from Aros Ltd.
- The Contractor shall supply a full set of shop drawings and specifications prior to commencement of work.
- This drawing supersedes all previous issues of the same drawing number with an earlier revision suffix.
- The Contractor shall immediately inform Aros Ltd of the effect upon the programme and costs of any alterations to the proposed works shown on this drawing.
- This drawing is the copyright of Aros Ltd and the contents must not be disclosed to other parties without prior agreement.

Revisions

Rev	Date	Drawn	Checked	Description
P2	18.07.2018	LB	KW	Amended facade design to change on roof level

Project
49-51 Farringdon Road

Title
Proposed 5F Plan

Project No
6028

Date
11.05.2018

Status
Planning


Drawing No
(P) - 105

Scale
1:100 @ A3

Rev
P2

LEGEND

- - - Site Boundary
- - - Fire protection line

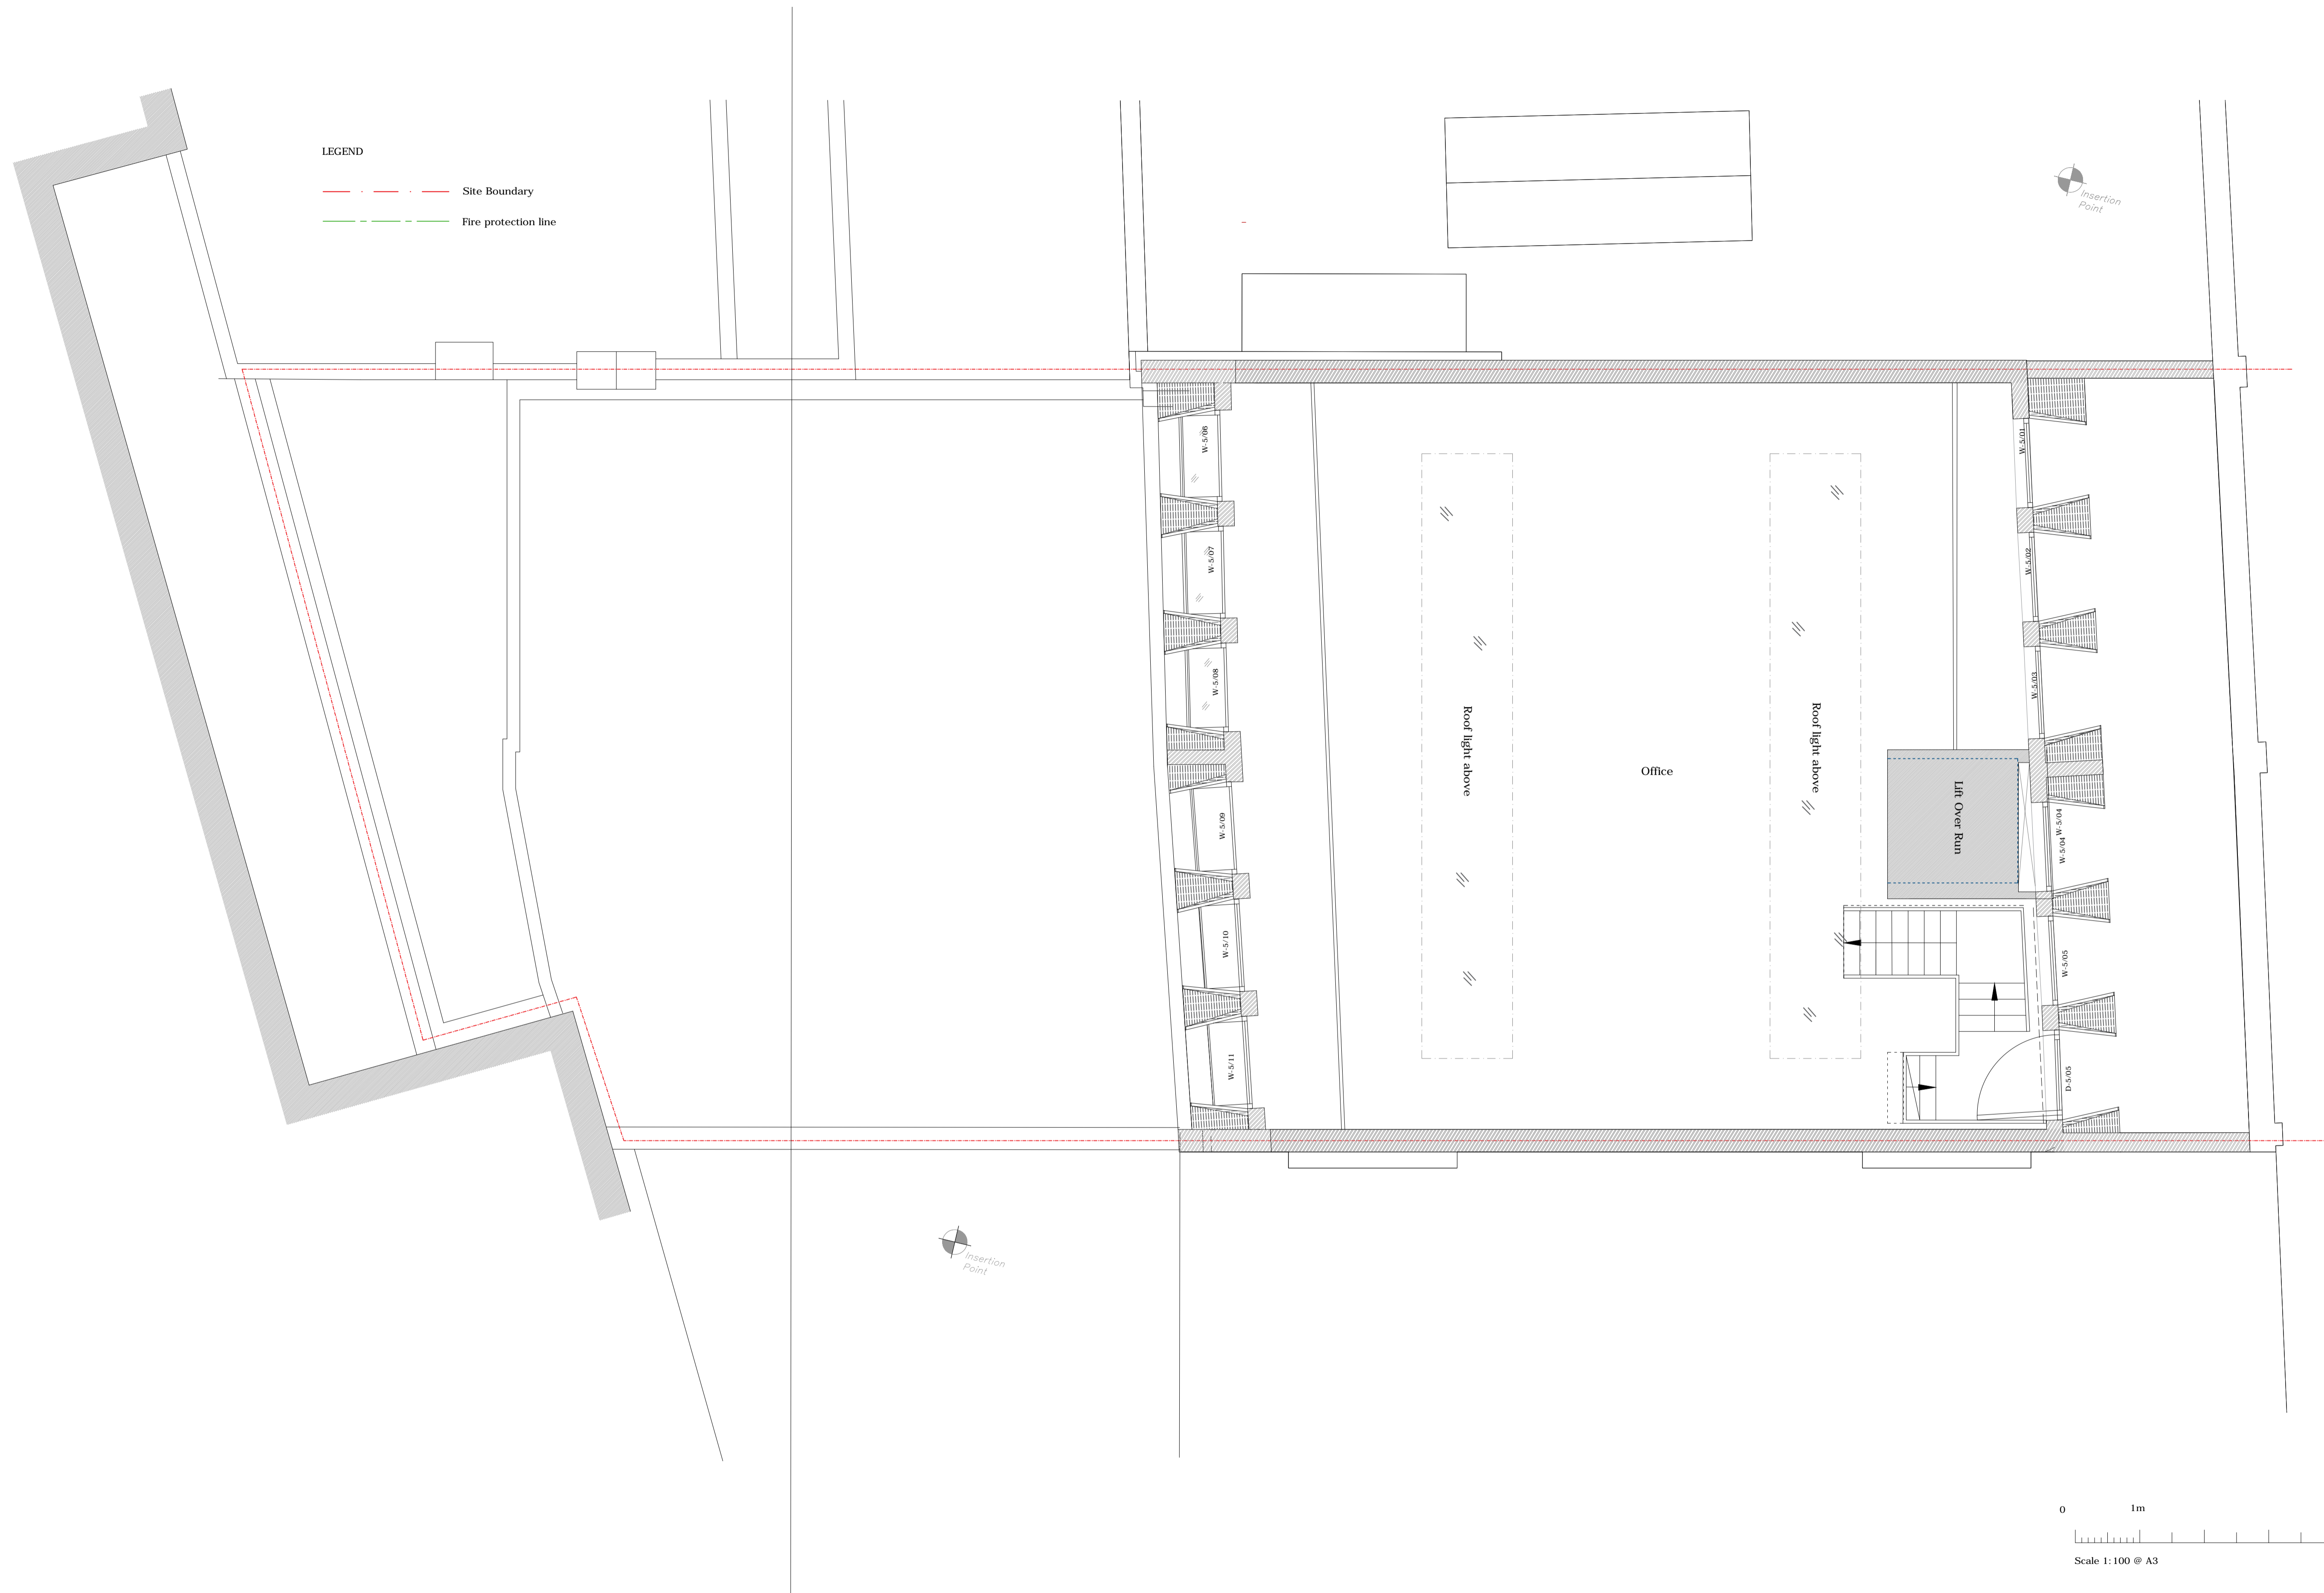

Aros Architects
Jerwood Space
171 Union Street
London SE1 0LN

Telephone
+44(0)20 7928 2444
Facsimile
+44(0)20 7928 2450

Email
info@arosarchitects.com
Website
www.arosarchitects.com

Notes

1. All dimensions are to be verified by the Contractor on site, any discrepancies in this drawing are to be reported to Aros Ltd
2. The Contractor shall not vary any work shown on this drawing without prior approval in writing from Aros Ltd.
3. The Contractor shall supply a full set of shop drawings and specifications prior to commencement of work.
4. This drawing supersedes all previous issues of the same drawing number with an earlier revision suffix.
5. The Contractor shall immediately inform Aros Ltd of the effect upon the programme and costs of any alterations to the proposed works shown on this drawing.
6. This drawing is the copyright of Aros Ltd and the contents must not be disclosed to other parties without prior agreement.

Revisions

Rev	Date	Drawn	Checked	Description
P2	18.07.2018	LB	KW	Amended facade design to change on roof level

Project
49-51 Farringdon Road

Title
Proposed Mezzanine Plan

Project No
6028

Date
11.05.2018

Status
Planning

Drawing No
(P) - 106

Scale
1:100 @ A3

Rev
P2

New Roof Level
 Consented Roof Level
 +200

Notes


1. All dimensions are to be verified by the Contractor on site, any discrepancies in this drawing are to be reported to Aros Ltd.
2. The Contractor shall not vary any work shown on this drawing without prior approval in writing from Aros Ltd.
3. The Contractor shall supply a full set of shop drawings and specifications prior to commencement of work.
4. This drawing supersedes all previous issues of the same drawing number with an earlier revision suffix.
5. The Contractor shall immediately inform Aros Ltd of the effect upon the programme and costs of any alterations to the proposed works shown on this drawing.
6. This drawing is the copyright of Aros Ltd and the contents must not be disclosed to other parties without prior agreement.

Revisions

Rev	Date	Drawn	Checked	Description
P2	18.07.18	LB	KW	Amended roof height

Material Key
 1 Consented Perforated Patinated Brass Finish
 2 London Stock Brick Gable Ends & Pier

Note: This CAD drawing is a converted PDF from Amin Taha Architects Consented planning drawing. 200mm has been added to the elevation.

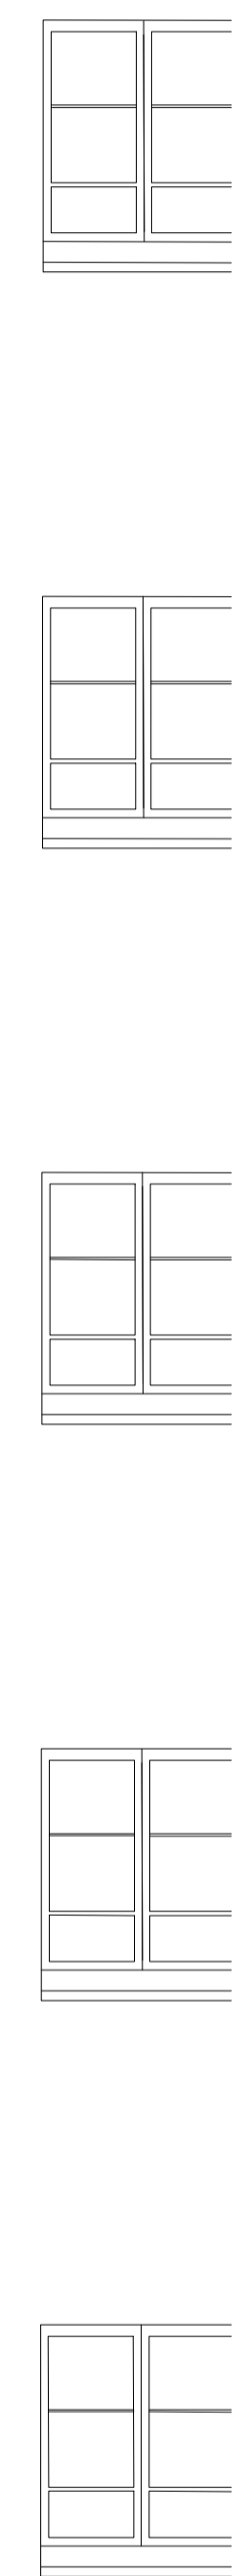

Aros

Aros Architects
 Jerwood Space
 171 Union Street
 London SE1 0LN

Telephone
 +44(0)20 7928 2444
 Facsimile
 +44(0)20 7928 2450

Email
 info@arosarchitects.com
 Website
 www.arosarchitects.com

Project
 49 - 51 Farringdon Road

Title
 Proposed Section A-A

Status
 Planning

Drawn by
 LB

Checked by
 KW



Date
 11.05.2018

Project No
 6028

Scale
 1:50 @ A1, 1:100 @ A3

Drawing No
 (P) - 300

Rev
 P2

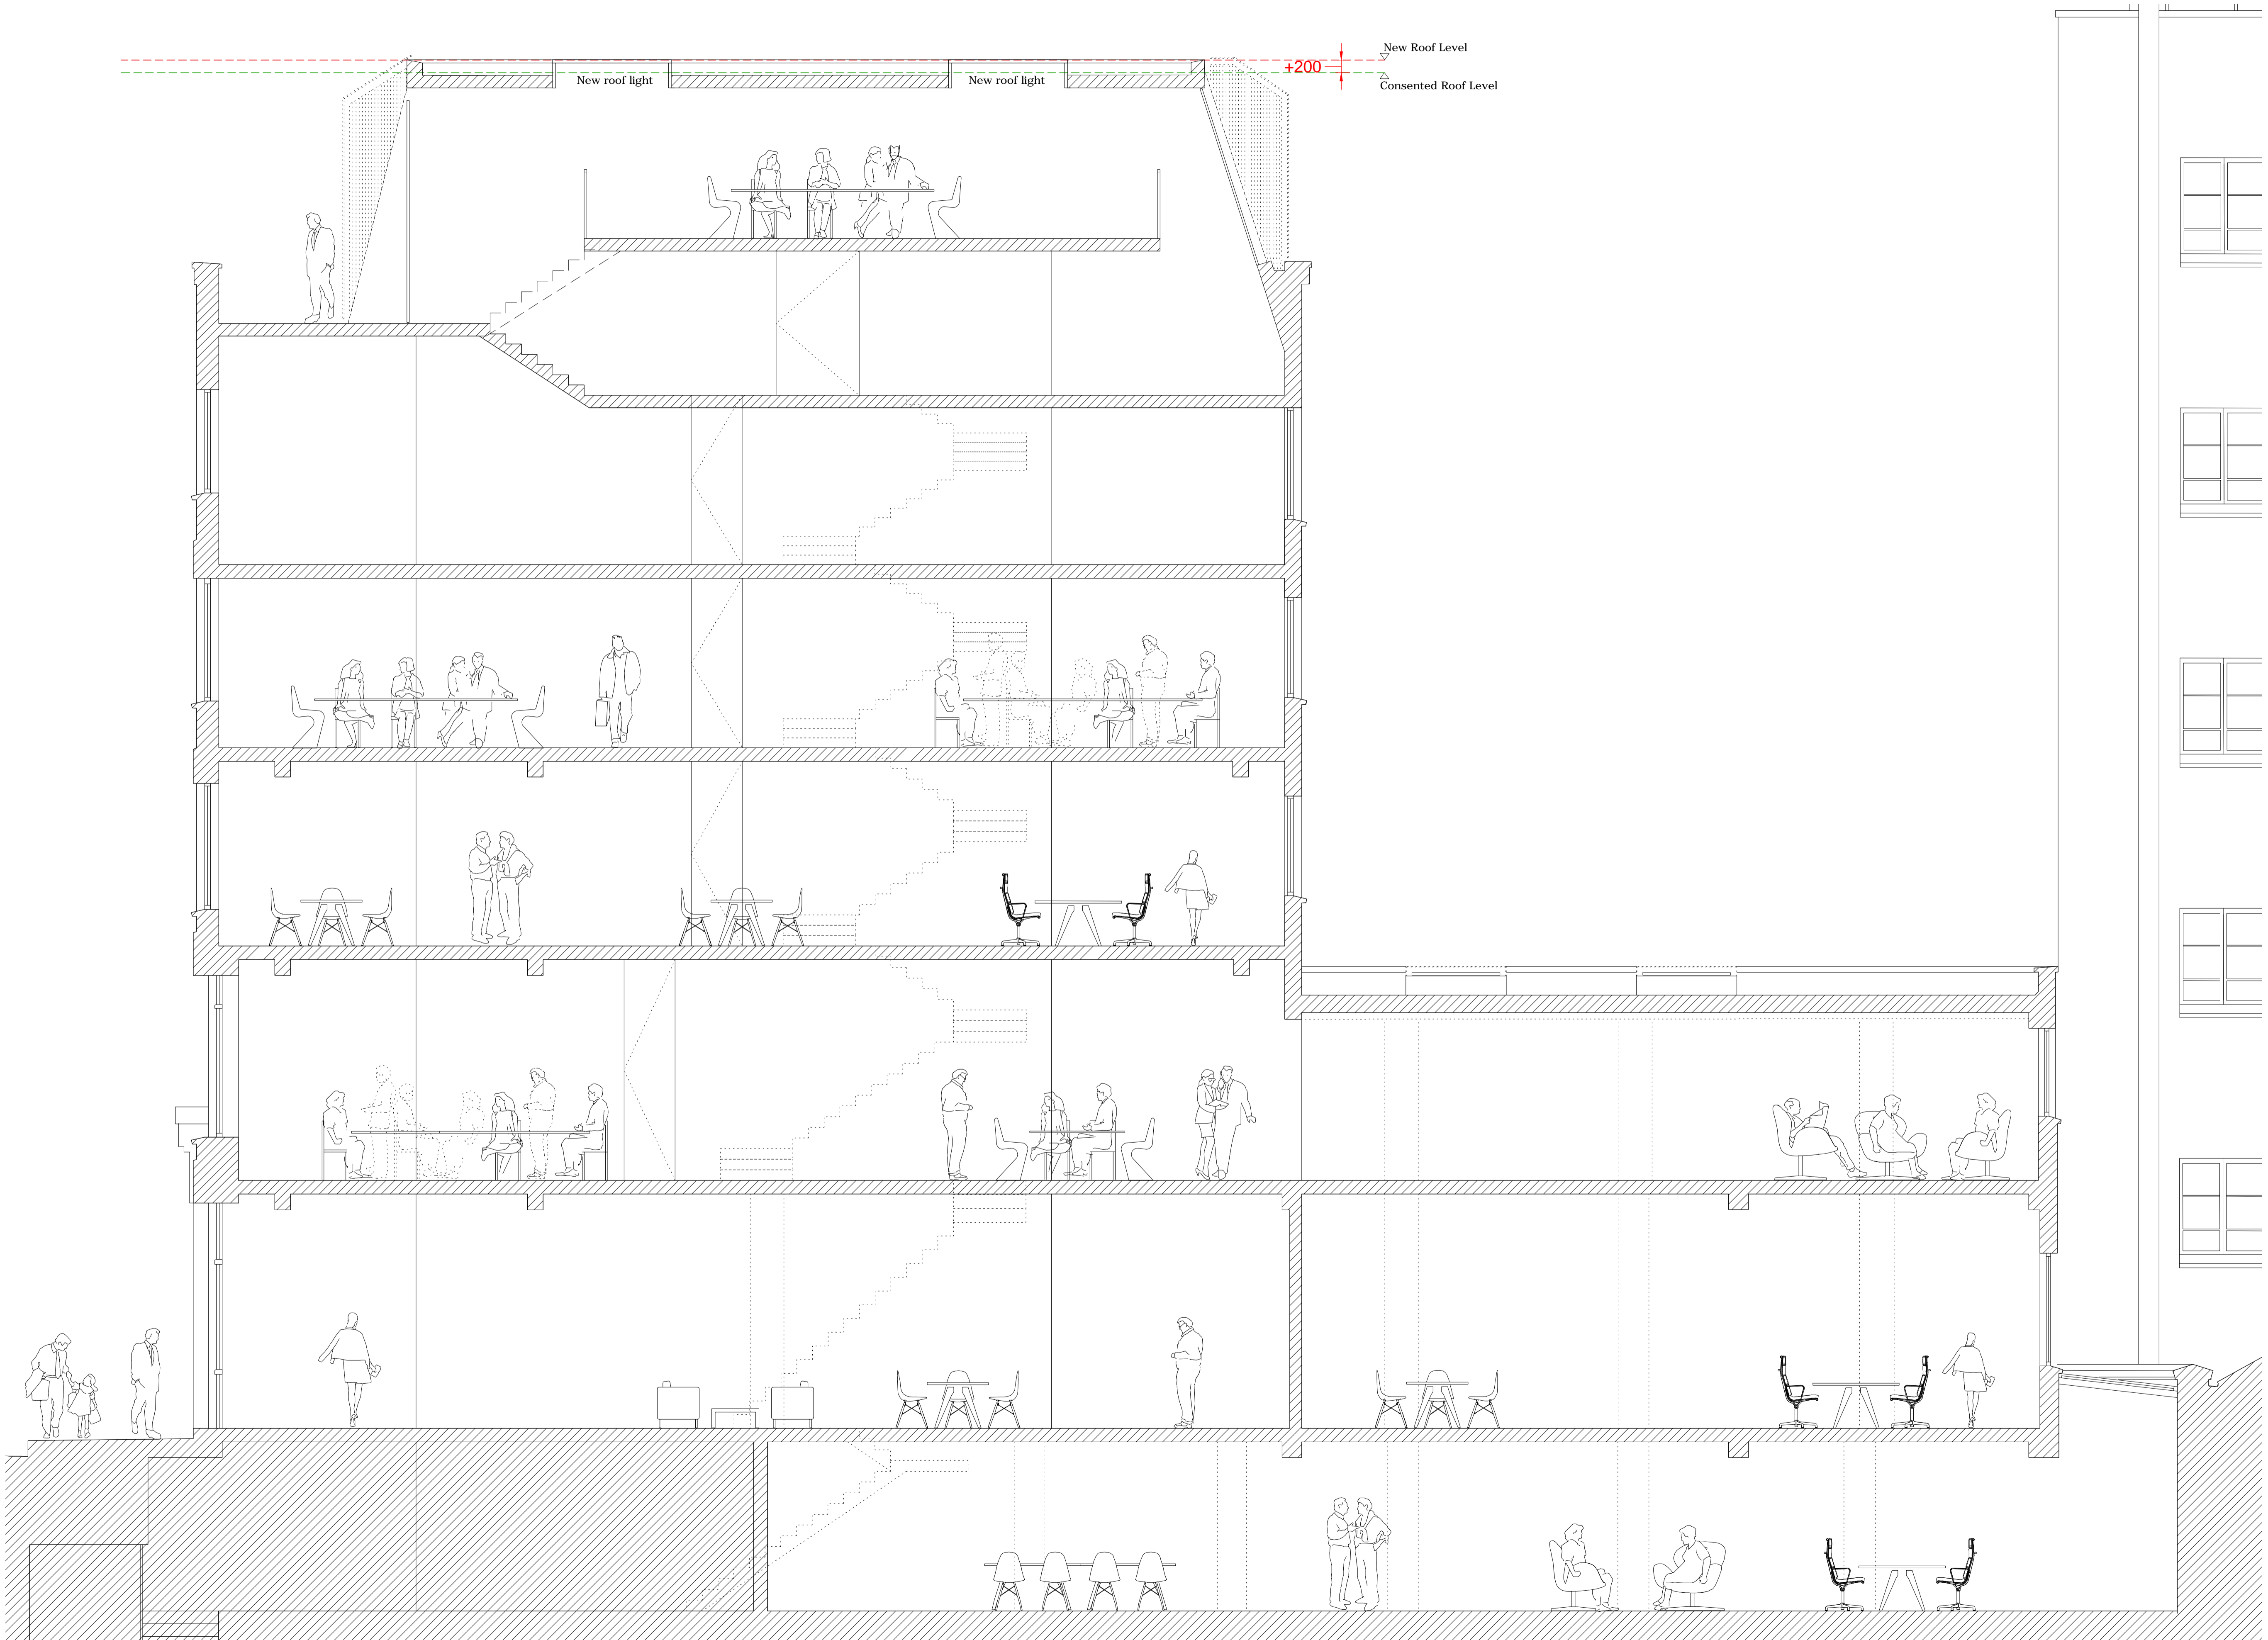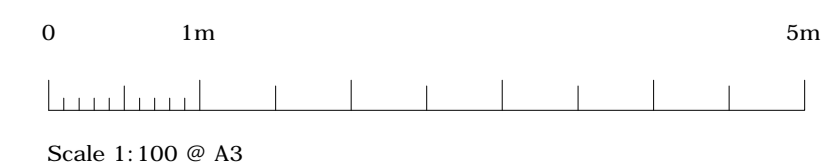

Notes

1. All dimensions are to be verified by the Contractor on site, any discrepancies in this drawing are to be reported to Aros Ltd.
2. The Contractor shall not vary any work shown on this drawing without prior approval in writing from Aros Ltd.
3. The Contractor shall supply a full set of shop drawings and specifications prior to commencement of work.
4. This drawing supersedes all previous issues of the same drawing number with an earlier revision suffix.
5. The Contractor shall immediately inform Aros Ltd of the effect upon the programme and costs of any alterations to the proposed works shown on this drawing.
6. This drawing is the copyright of Aros Ltd and the contents must not be disclosed to other parties without prior agreement.

Revisions

Rev	Date	Drawn	Checked	Description
P2	19.07.18	MS	KW	Raised roof level

- Material Key**
 1 Consented Perforated Patinated Brass Finish
 2 London Stock Brick Gable Ends & Pier

Note: This CAD drawing is a converted PDF from Amin Taheri Architects Consented planning drawing. 200mm has been added to the elevation.

Aros

Aros Architects
 Jerwood Space
 171 Union Street
 London SE1 0LN

Telephone
 +44(0)20 7928 2444
 Facsimile
 +44(0)20 7928 2450

Email
 info@arosarchitects.com
 Website
 www.arosarchitects.com

Project

49 - 51 Farringdon Road

Title

Proposed Front Elevation

Status

Planning

Drawn by
 MS

Checked by
 KW

Date
 08.06.2018

Project No
 6028

Scale
 1:100 @ A3

Drawing No
 (P) - 400

Rev
 P2



47


49-51 Farringdon Road

53

55

57



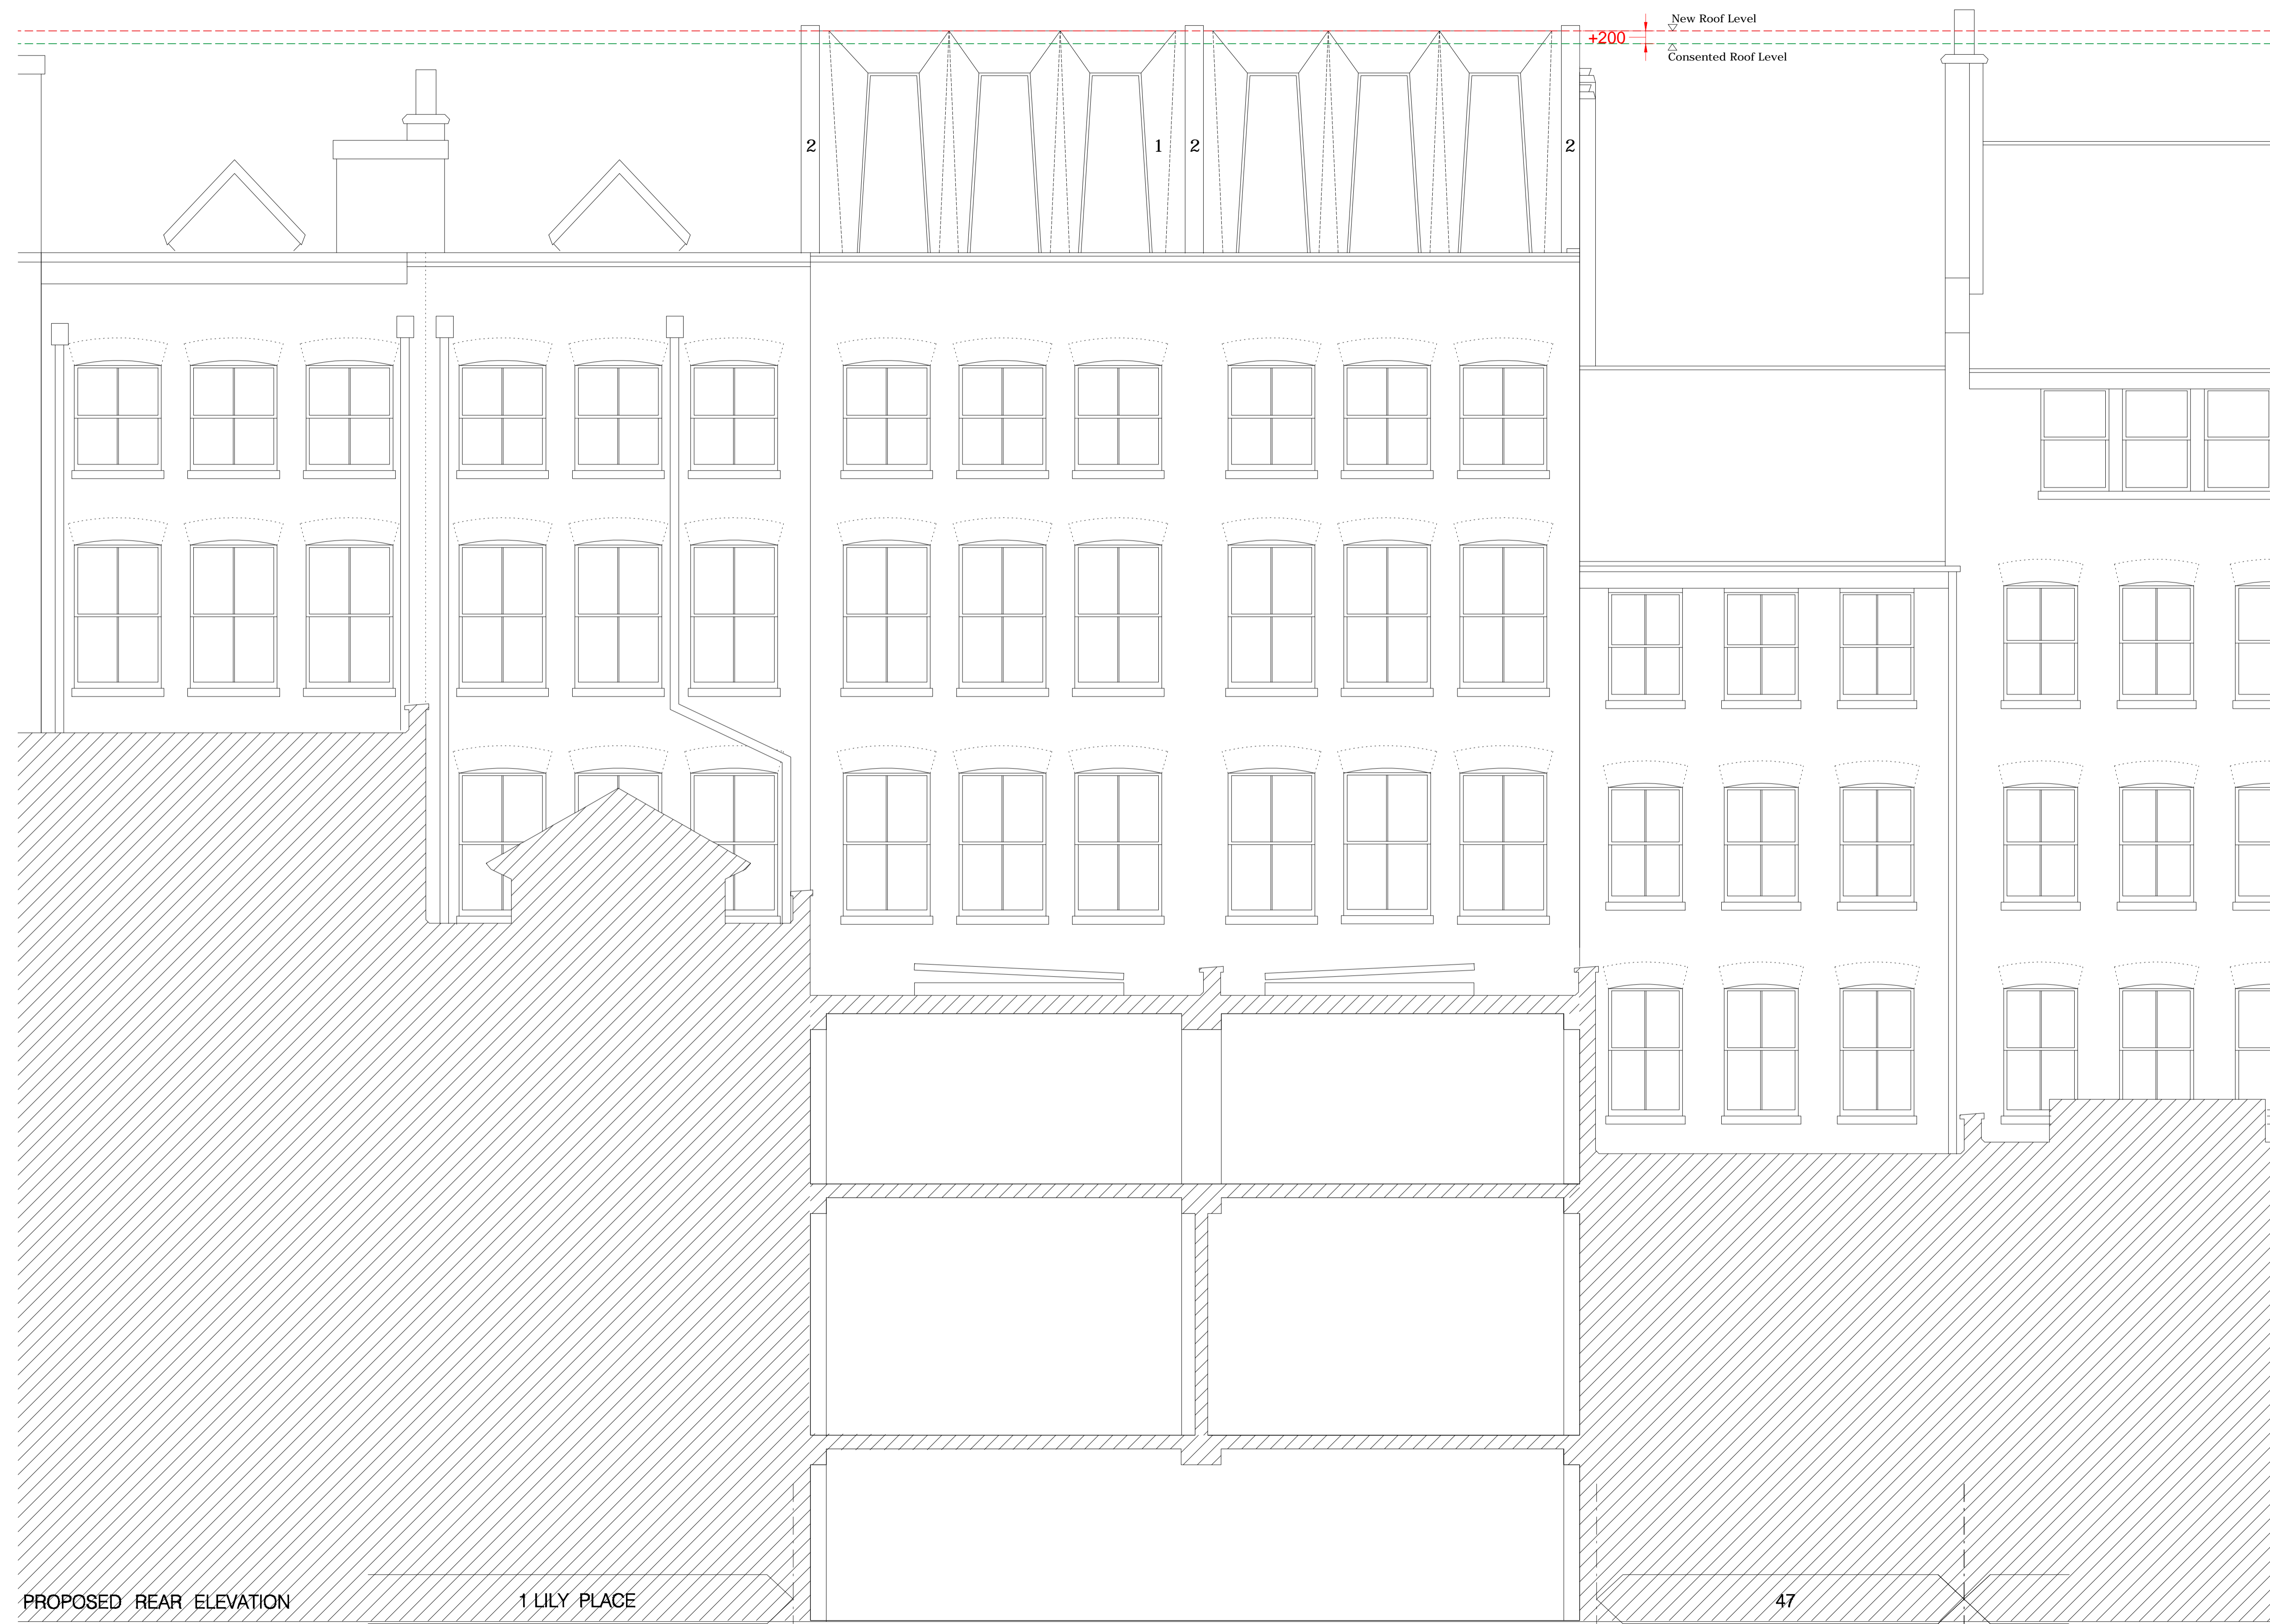

- Notes**
1. All dimensions are to be verified by the Contractor on site, any discrepancies in this drawing are to be reported to Aros Ltd.
 2. The Contractor shall not vary any work shown on this drawing without prior approval in writing from Aros Ltd.
 3. The Contractor shall supply a full set of shop drawings and specifications prior to commencement of work.
 4. This drawing supersedes all previous issues of the same drawing number with an earlier revision suffix.
 5. The Contractor shall immediately inform Aros Ltd of the effect upon the programme and costs of any alterations to the proposed works shown on this drawing.
 6. This drawing is the copyright of Aros Ltd and the contents must not be disclosed to other parties without prior agreement.

Revisions

Rev	Date	Drawn	Checked	Description
P2	19.07.18	MS	KW	Raised roof level

Material Key
 1 Consented Perforated Patinated Brass Finish
 2 London Stock Brick Gable Ends & Pier

Note: This CAD drawing is a converted PDF from Amin Taha Architects Consented planning drawing. 200mm has been added to the elevation.

Aros

Aros Architects
 Jerwood Space
 171 Union Street
 London SE1 0LN

Telephone
 +44 (0)20 7928 2444
 Facsimile
 +44 (0)20 7928 2450

Email
 info@arosarchitects.com
 Website
 www.arosarchitects.com

Project
 49 - 51 Farringdon Road


Title
 Proposed Rear Elevation

Status
 Planning

Drawn by	Checked by	Date
MS	KW	07.05.2018

Project No	Scale
6028	1:100 @ A3

Drawing No	Rev
(P) - 401	P2

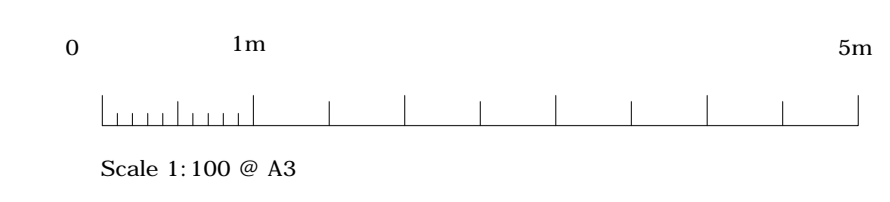

PROPOSED REAR ELEVATION

1 LILY PLACE

47