



Lower Ground Floor Plan

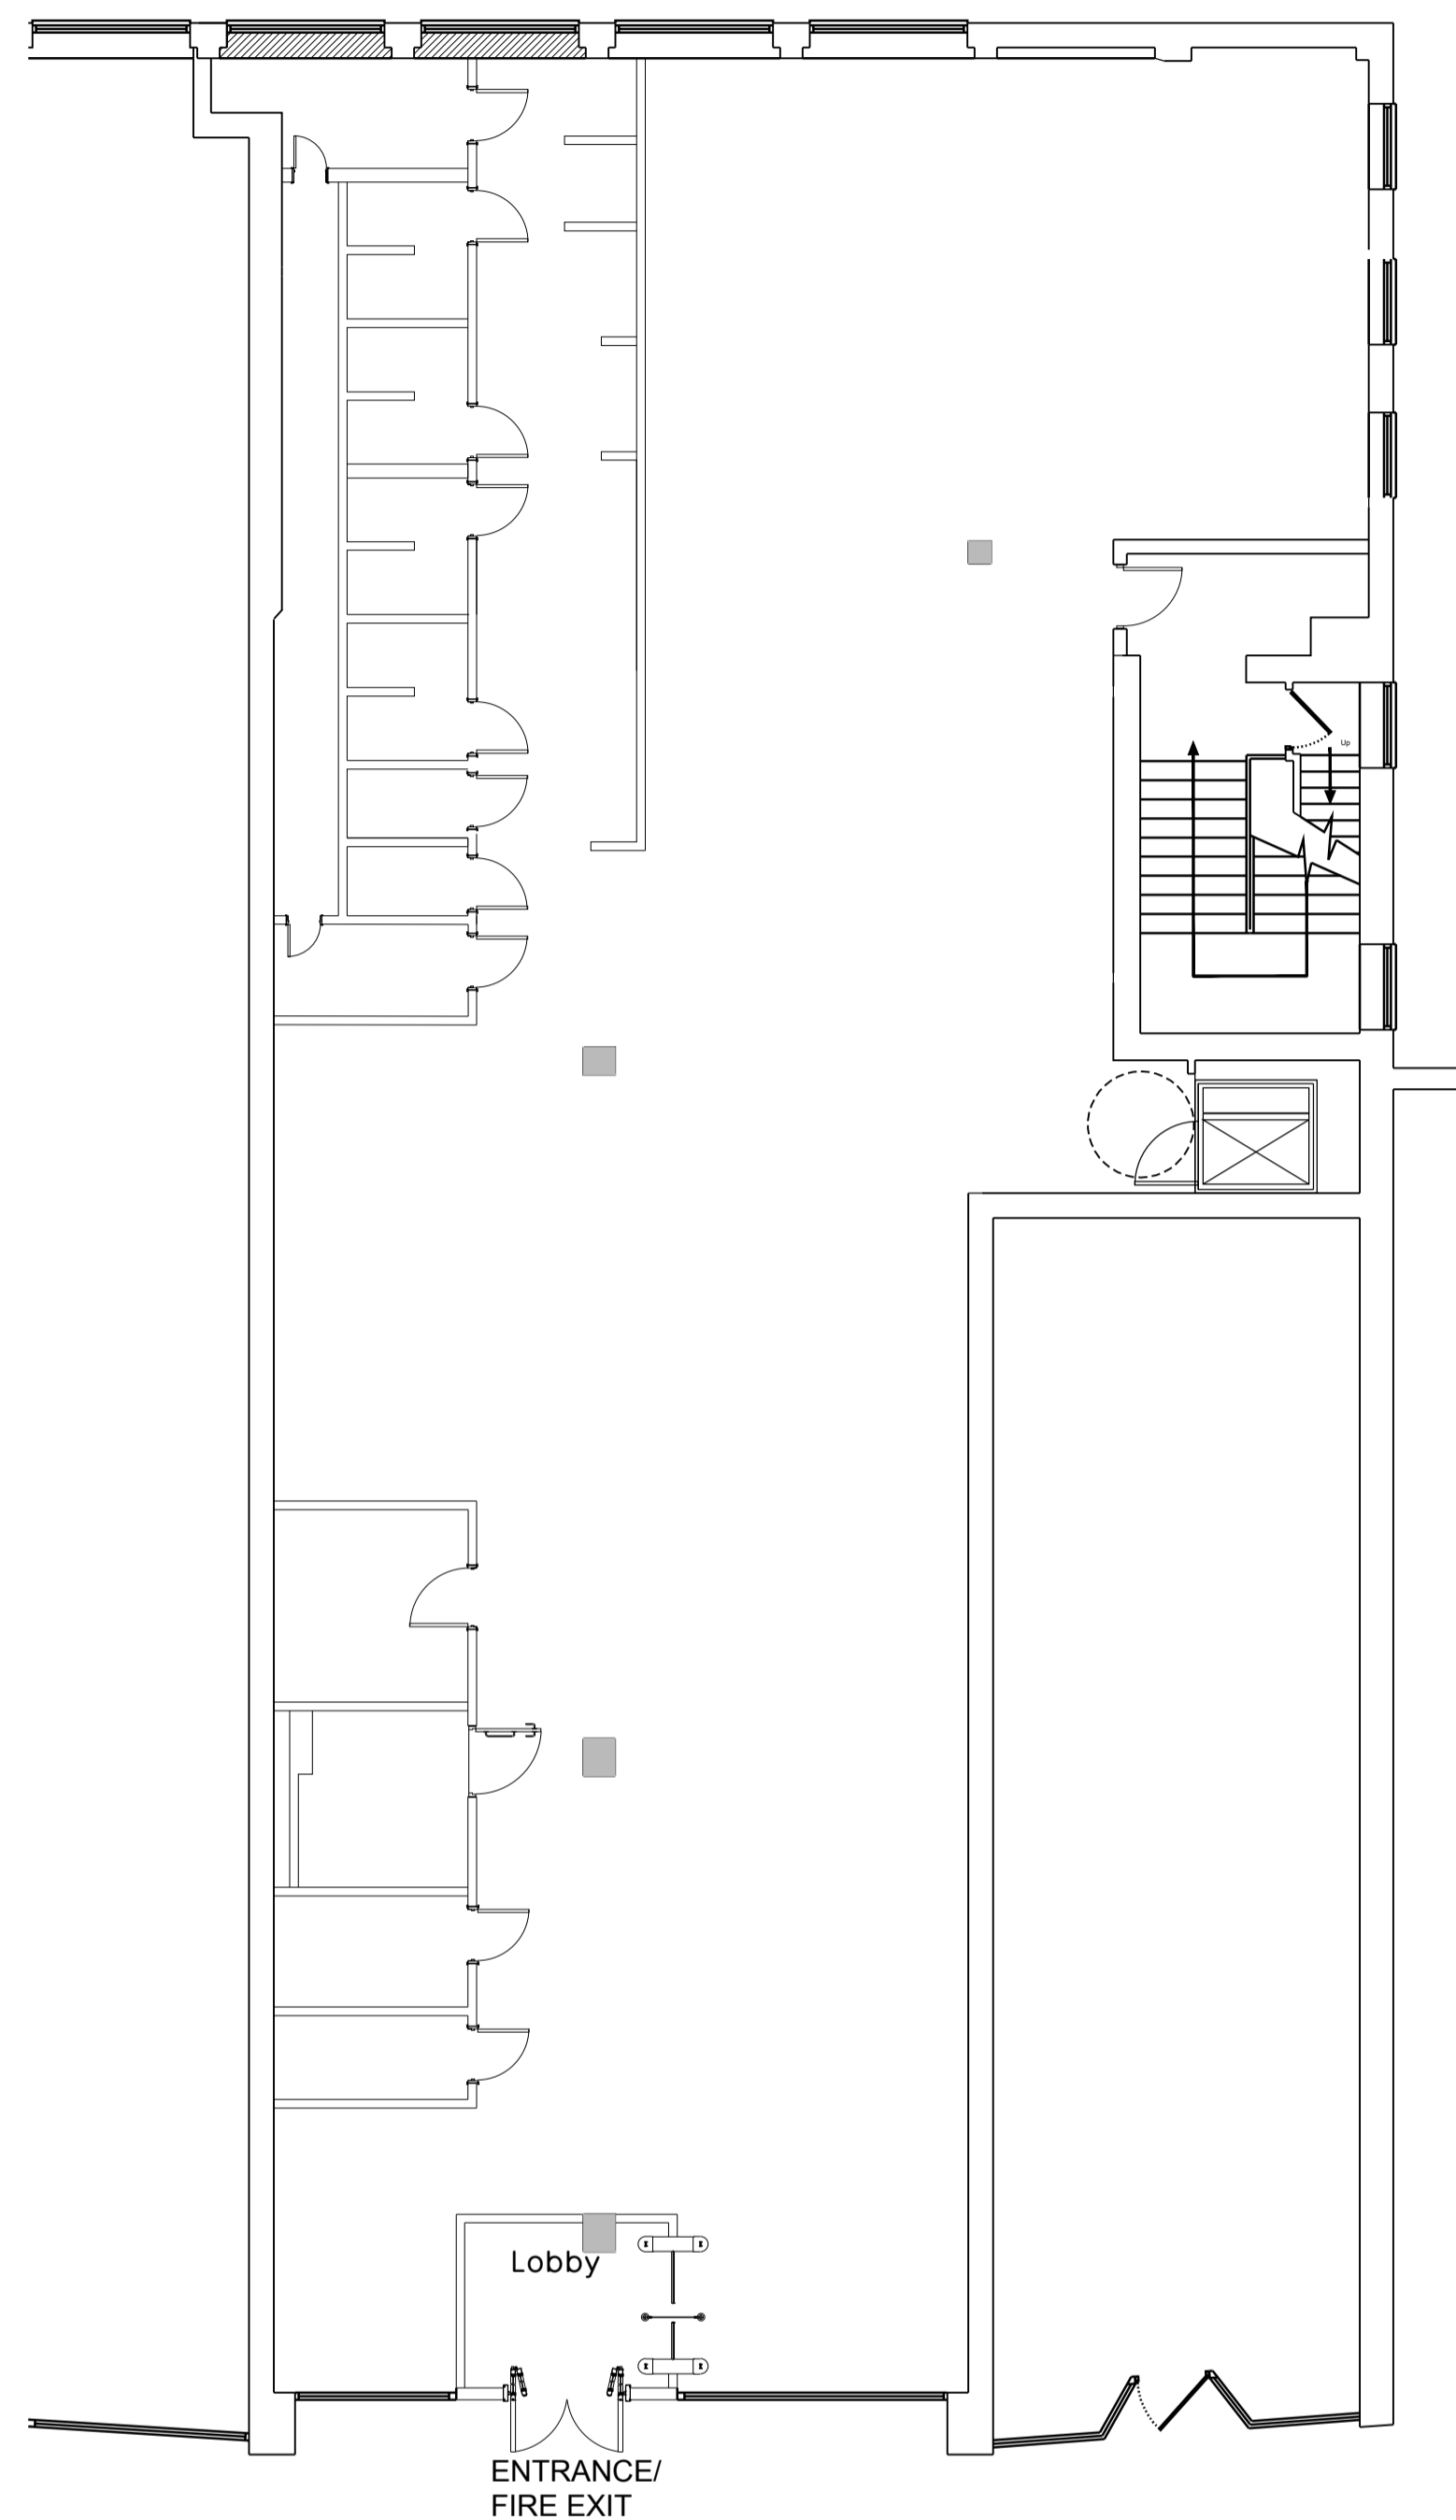

Ground Floor Plan

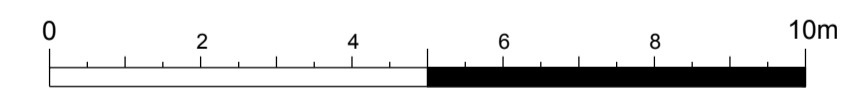

Proposed Floor Areas

Lower Ground	377.0 m ²	/	4057.9 ft ²
Ground	408.2 m ²	/	4393.8 ft ²
Total	785.2 m²	/	8451.7ft²

Rev	Date	Description	DRAWING TITLE		Drawn/ Checked
PROJECT TITLE			Proposed Floor Plans		
Swiss Cottage					
51 Harben Parade, Finchley Road, NW3 6JR					
DRAWN / CHECKED		DATE	SCALE	JOB No.	DRAWING No.
LM/PG		14.12.18	1:100@A1	2189	102
DRAWING PURPOSE					
TOWN PLANNING					
			Pure Gym Ltd Town Centre House The Merrion Centre Leeson LS2 8LY e: architecture@puregym.com t: 0113 285 8787 w: www.puregym.com		