

© Crown copyright and database rights 2018 OS 100053143  
Reproduction in whole or part is prohibited without the prior permission of Ordnance Survey.



SCALE 1:1250

Reproduction in whole or part is prohibited without the prior permission of Ordnance Survey. Crown Copyright 2018. Representations of features including roads track path and boundaries are no evidence of a right of way or property boundary. Plan based on OS Mastermap information by Licensed OS Partner.

SITE  
BOUNDARY  
DENOTED  
BY DASHED  
RED LINE



APPLICATION  
AREA  
BOUNDARY  
DENOTED BY  
DASHED  
BLUE LINE





1

LOCATION PLAN

P101

1 : 1250 @ A3

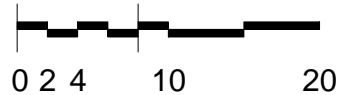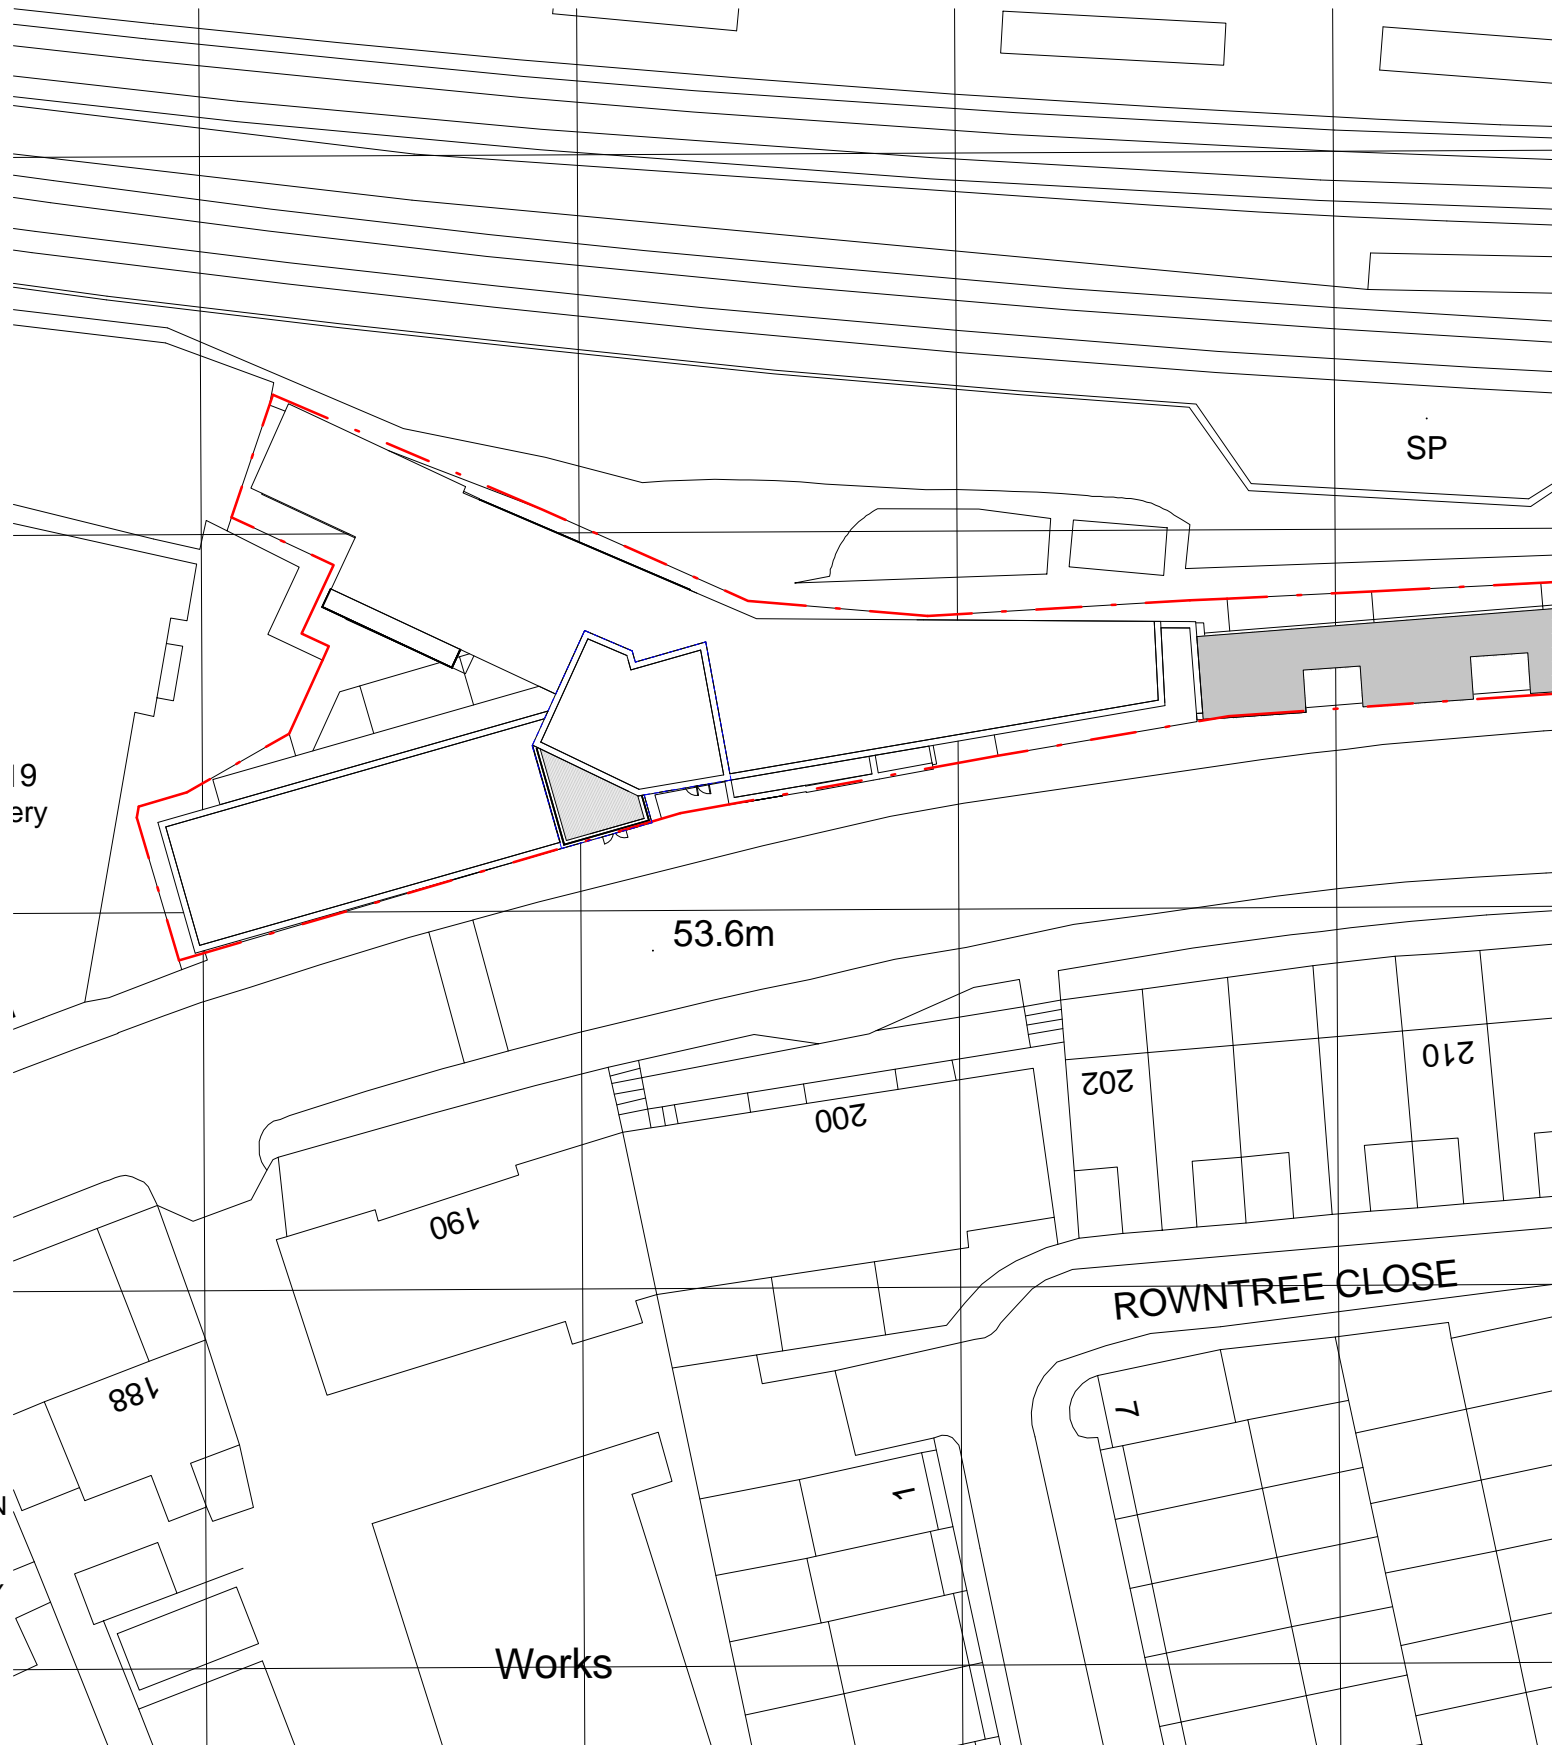


SCALE 1:500

2

SITE PLAN

P101

1 : 500 @ A3

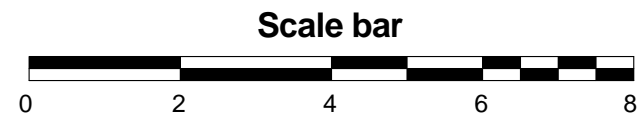

#### General notes:

This drawing is copyright of PML Architecture Ltd. This drawing must be read in conjunction with the Designer's Risk Assessment, specification and all other relevant documentation and drawings. PML Architecture accept no liability for any expense, loss or damage of whatsoever nature and however arising from any variation made to this drawing or in the execution of the work to which it relates which has not been referred to them and their approval obtained.

Do not scale from this drawing or the digital data, only figured dimensions are to be used. For Planning refer to linear scale.

Check all dimensions on site prior to carrying out any works – advice any discrepancy

Notes/Legends

1	Issued for planning	19/12/18	KN	PL
Rev	Notes	dd.mm.yy	By	Chkd

© PML Architecture

Stamp

PLANNING

Key Plan

**pmlarchitecture**

86-90 Paul Street London EC2A 4NE  
mail@pmlarchitecture.com 020 7183 8166


Project:  
**163 IVERSON ROAD,  
LONDON, NW6 2RB**

Title:  
**SITE LOCATION PLAN**

Date: 01/06/17 Drawn By: KN Checked: PL

Scale: As indicated @ A3

Project Ref:	Drawing No:	Revision:
VRS	VRS - P101	1

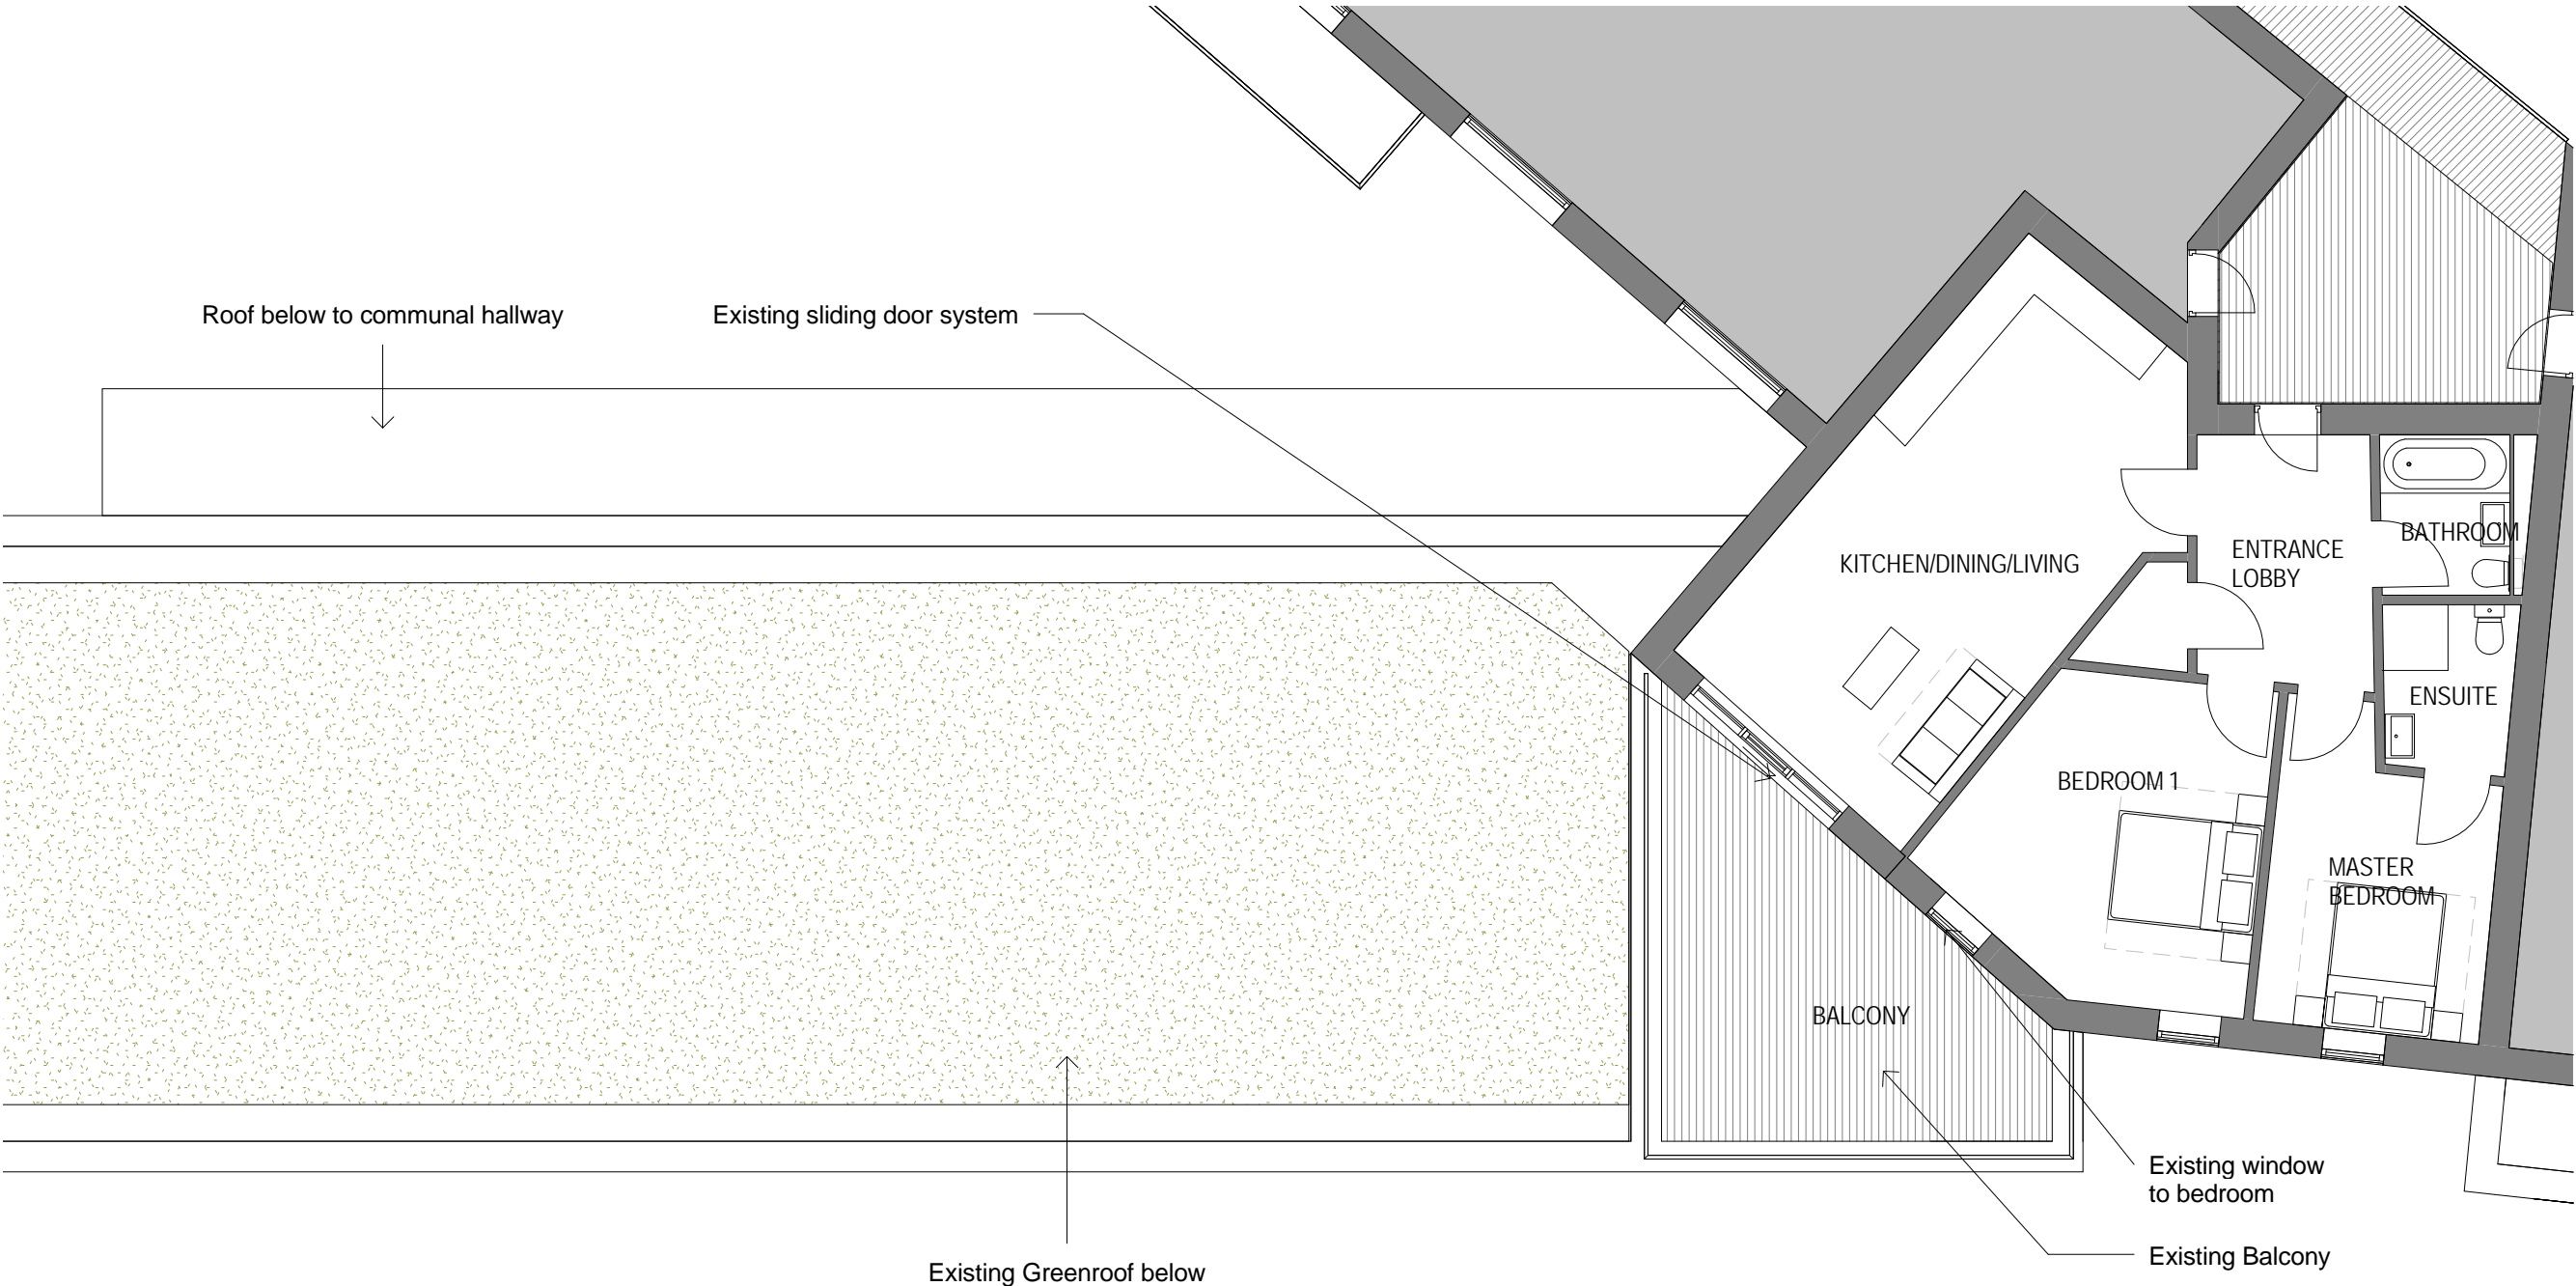

General notes:

This drawing is copyright of PML Architecture Ltd. This drawing must be read in conjunction with the Designer's Risk Assessment, specification and all other relevant documentation and drawings. PML Architecture accept no liability for any expense, loss or damage of whatsoever nature and however arising from any variation made to this drawing or in the execution of the work to which it relates which has not been referred to them and their approval obtained.

Do not scale from this drawing or the digital data, only figured dimensions are to be used. For Planning refer to linear scale.

Check all dimensions on site prior to carrying out any works – advice any discrepancy

Notes/Legends

1	Issued for planning	19/12/18	KN	PL
Rev	Notes	dd.mm.yy	By	Chkd

© PML Architecture

Stamp

PLANNING

Key Plan

**pmlarchitecture**

86-90 Paul Street London EC2A 4NE  
mail@pmlarchitecture.com 020 7183 8166


Project:  
163 IVERSON ROAD,  
LONDON, NW6 2RB


Title:  
EXISTING FLOOR PLAN

Date: 01/06/17 Drawn By: KN Checked: PL

Scale: 1 : 100 @ A3

Project Ref:	Drawing No:	Revision:
VRS	VRS - P102	1

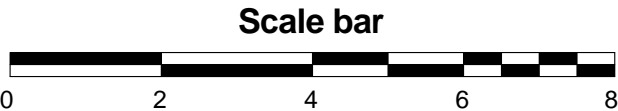


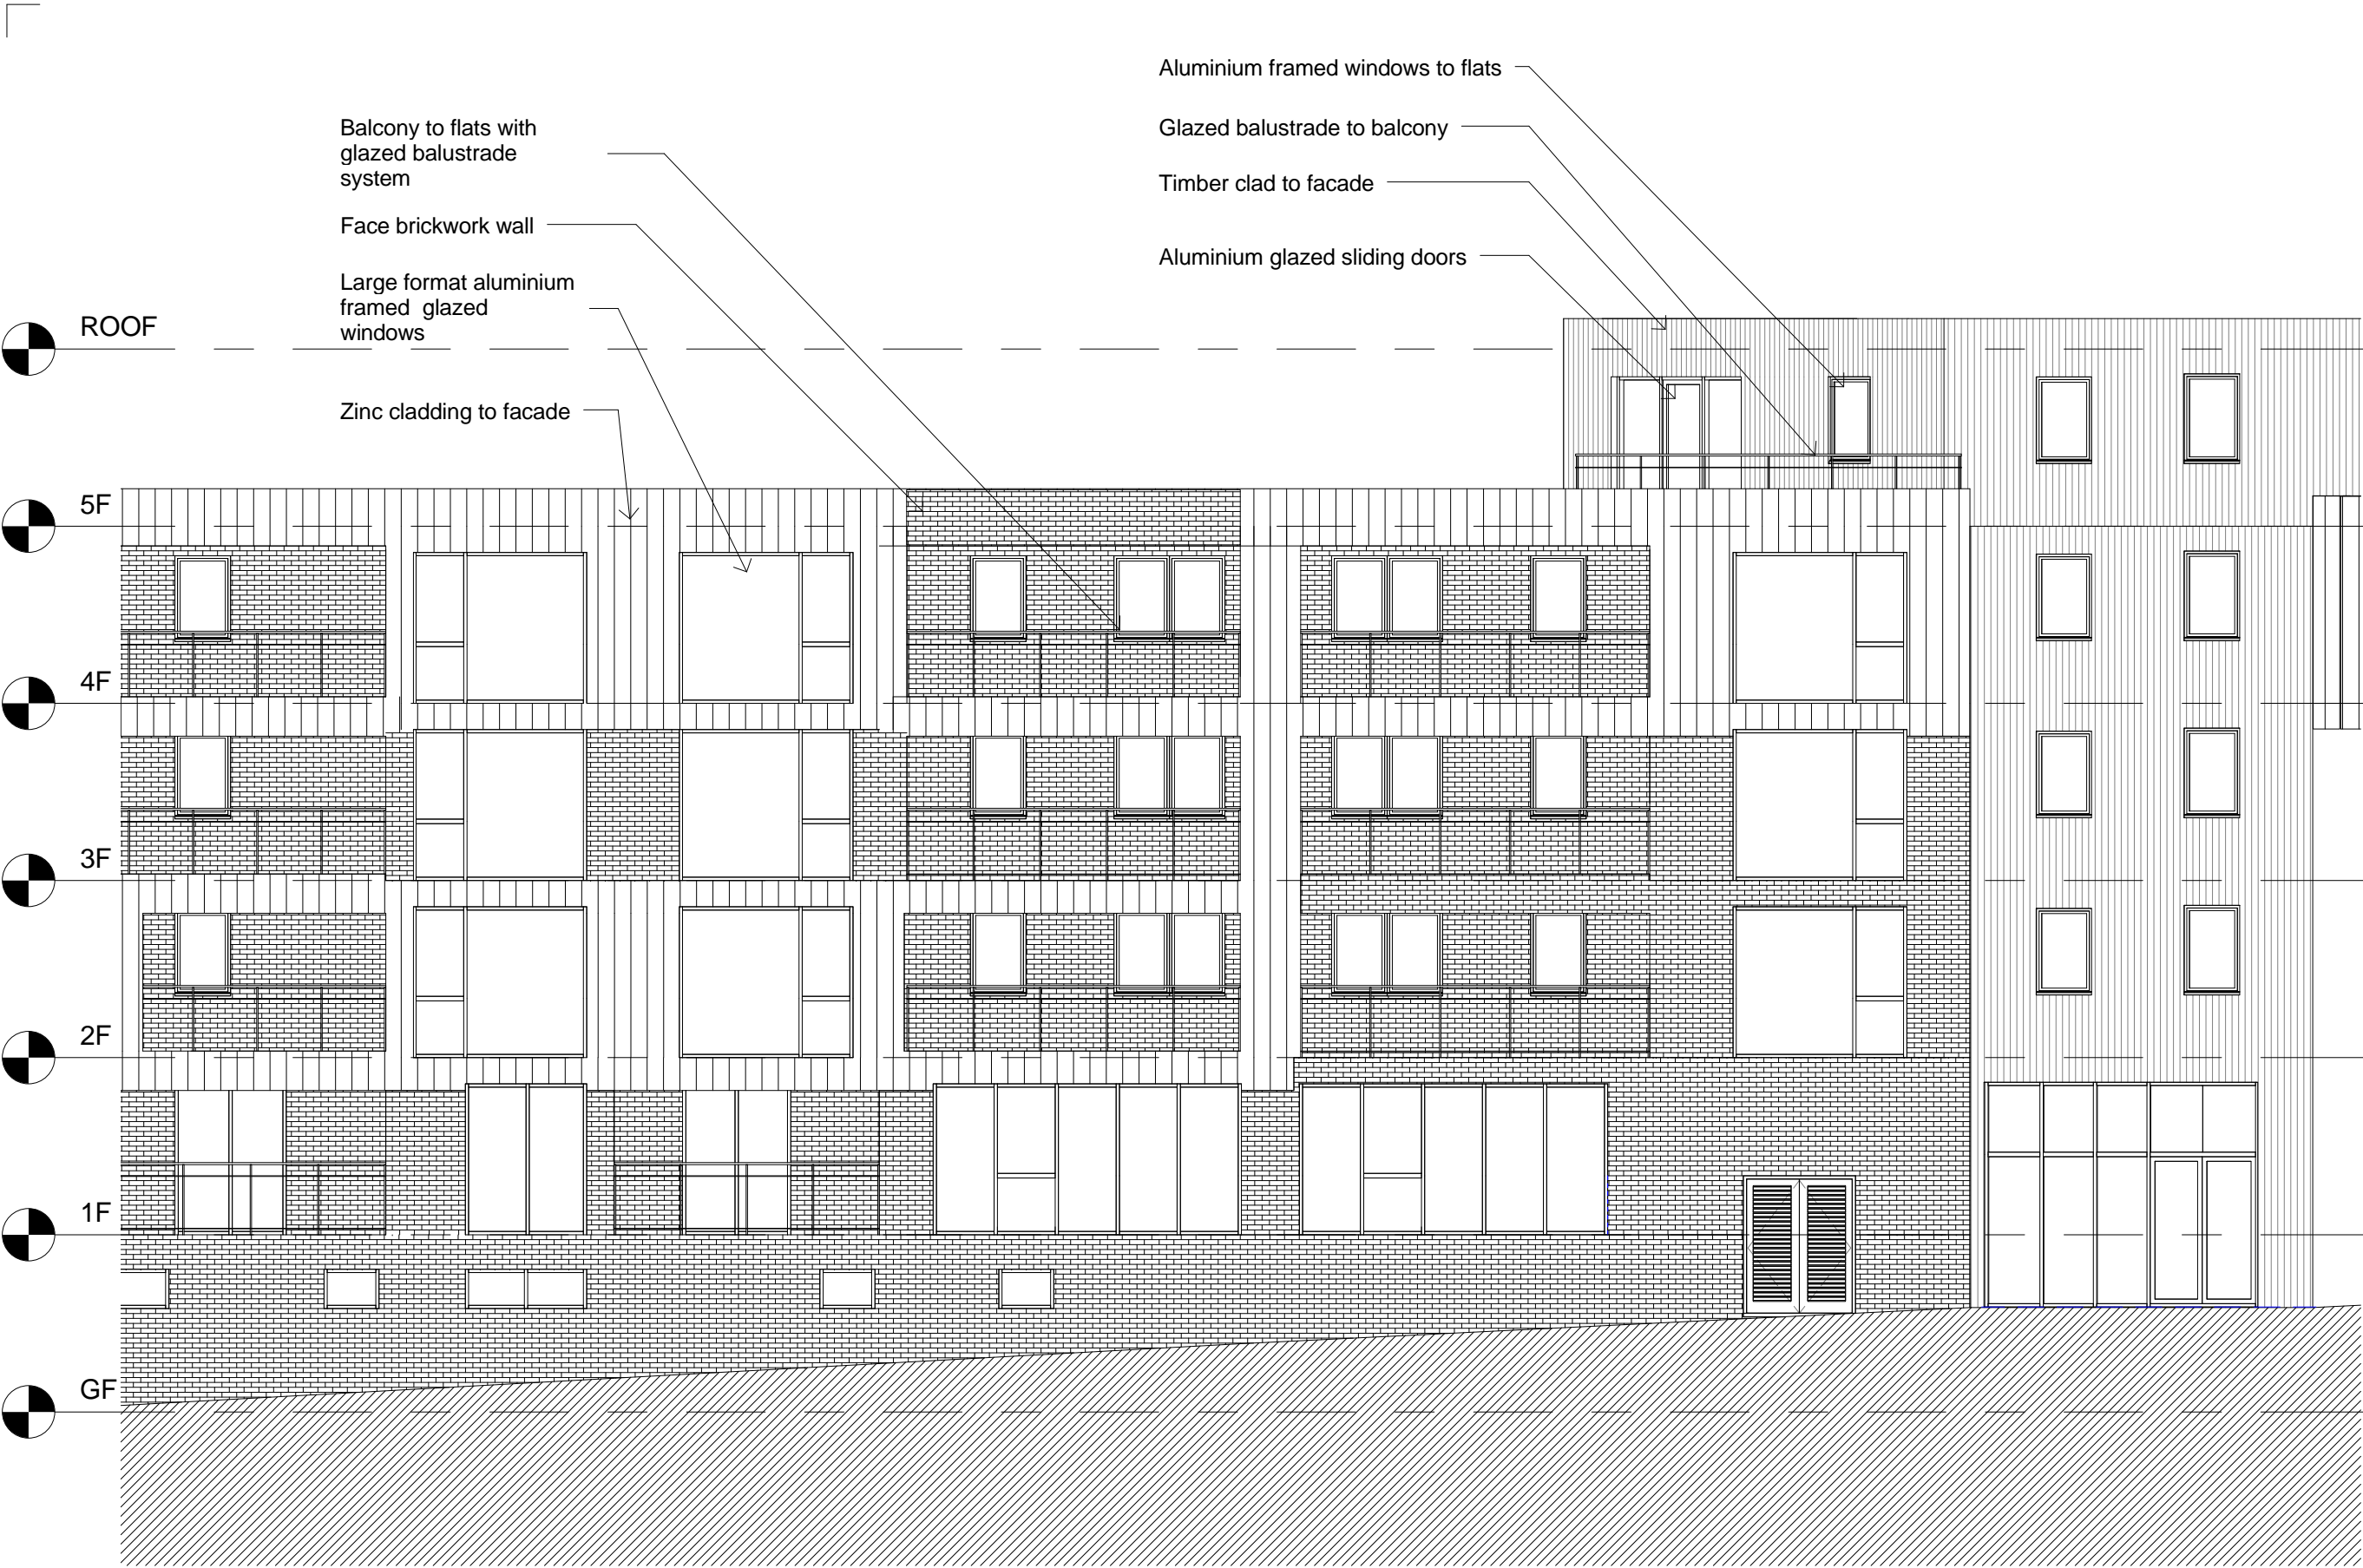

1  
P103

EXISTING SOUTH ELEVATION

1 : 100 @ A3

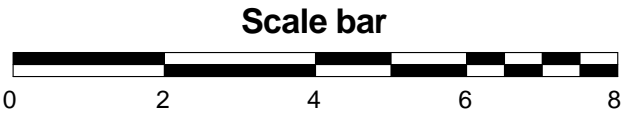

General notes:

This drawing is copyright of PML Architecture Ltd. This drawing must be read in conjunction with the Designer's Risk Assessment, specification and all other relevant documentation and drawings. PML Architecture accept no liability for any expense, loss or damage of whatsoever nature and however arising from any variation made to this drawing or in the execution of the work to which it relates which has not been referred to them and their approval obtained.

Do not scale from this drawing or the digital data, only figured dimensions are to be used. For Planning refer to linear scale.

Check all dimensions on site prior to carrying out any works – advice any discrepancy

Notes/Legends

1	Issued for planning	19/12/18	KN	PL
Rev	Notes	dd.mm.yy	By	Chkd

© PML Architecture

Stamp

PLANNING

Key Plan

**pmlarchitecture**

86-90 Paul Street London EC2A 4NE  
mail@pmlarchitecture.com 020 7183 8166


Project:  
163 IVERSON ROAD,  
LONDON, NW6 2RB

Title:  
EXISTING ELEVATIONS

Date: 01/06/17 Drawn By: KN Checked: PL

Scale: 1 : 100 @ A3

Project Ref:	Drawing No:	Revision:
VRS	VRS - P103	1

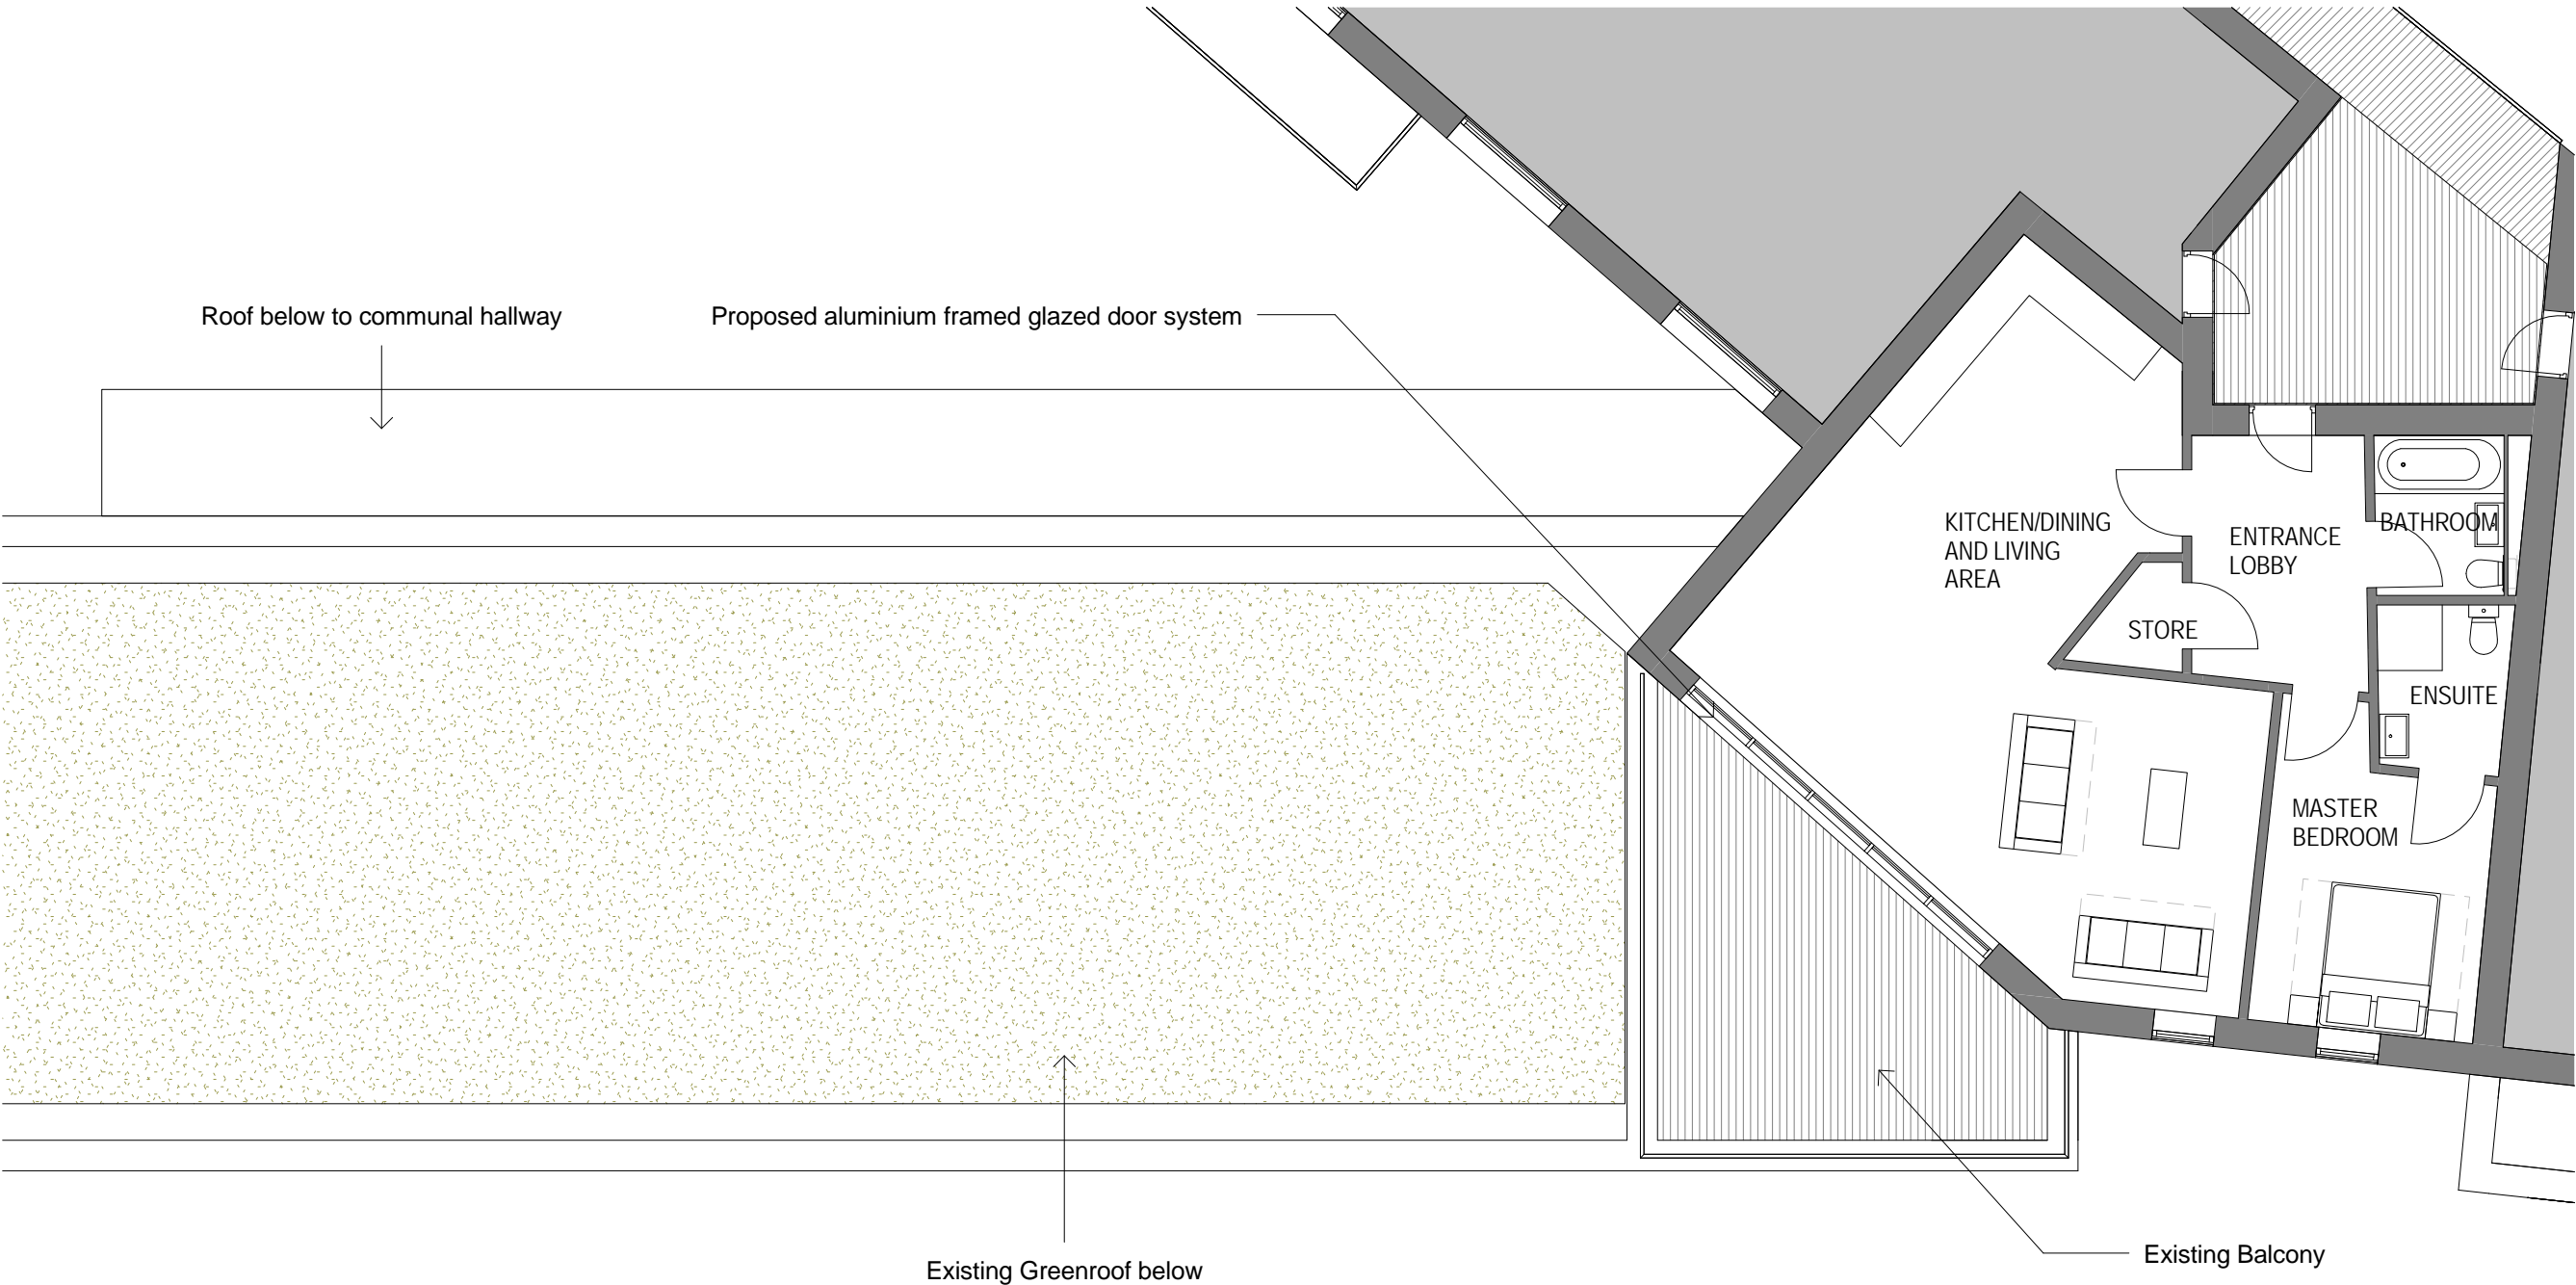

General notes:

This drawing is copyright of PML Architecture Ltd. This drawing must be read in conjunction with the Designer's Risk Assessment, specification and all other relevant documentation and drawings. PML Architecture accept no liability for any expense, loss or damage of whatsoever nature and however arising from any variation made to this drawing or in the execution of the work to which it relates which has not been referred to them and their approval obtained.

Do not scale from this drawing or the digital data, only figured dimensions are to be used. For Planning refer to linear scale.

Check all dimensions on site prior to carrying out any works – advice any discrepancy

Notes/Legends

1	Issued for planning	19/12/18	KN	PL
Rev	Notes	dd.mm.yy	By	Chkd

© PML Architecture

Stamp

PLANNING

Key Plan

**pmlarchitecture**

86-90 Paul Street London EC2A 4NE  
mail@pmlarchitecture.com 020 7183 8166


Project:  
**163 IVERSON ROAD,  
LONDON, NW6 2RB**

Title:  
**PROPOSED FLOOR PLAN**

Date: 01/06/17 Drawn By: KN Checked: PL

Scale: 1 : 100 @ A3

Project Ref:	Drawing No:	Revision:
VRS	VRS - P104	1

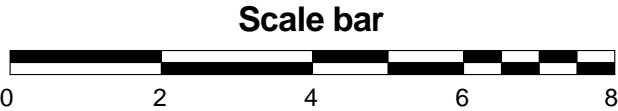



Enlarge aluminium framed glazed doors to living area


General notes:

This drawing is copyright of PML Architecture Ltd. This drawing must be read in conjunction with the Designers Risk Assessment, specification and all other relevant documentation and drawings. PML Architecture accept no liability for any expense, loss or damage of whatsoever nature and however arising from any variation made to this drawing or in the execution of the work to which it relates which has not been referred to them and their approval obtained.

Do not scale from this drawing or the digital data, only figured dimensions are to be used. For Planning refer to linear scale.

Check all dimensions on site prior to carrying out any works – advice any discrepancy

Notes/Legends

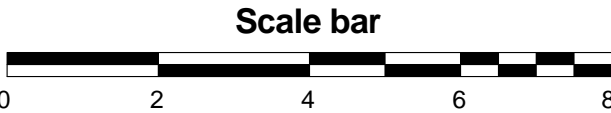

Issued for planning		19/12/18	KN	PL	
Rev	Notes	dd.mm.yy	By	Chkd	
© PML Architecture					
Stamp					
PLANNING					
Key Plan					
pmlarchitecture					
86-90 Paul Street London EC2A 4NE mail@pmlarchitecture.com 020 7183 8166					
Project: 163 IVERSON ROAD, LONDON, NW6 2RB					
Title: PROPOSED ELEVATIONS					
Date:	01/06/17	Drawn By:	KN	Checked:	PL
Scale: 1 : 100 @ A3					
Project Ref:	Drawing No:		Revision:		
VRS	VRS - P105		1		