


For construction purposes:

- All dimensions and levels to be checked on site.
- Discrepancies to be reported to Mitzman Architects before proceeding.
- If in any doubt about information on this drawing contact Mitzman Architects.

REVISION			
NUMBER	DATE	BY	NOTES
P1	19/12/18	NE	Issued to planning

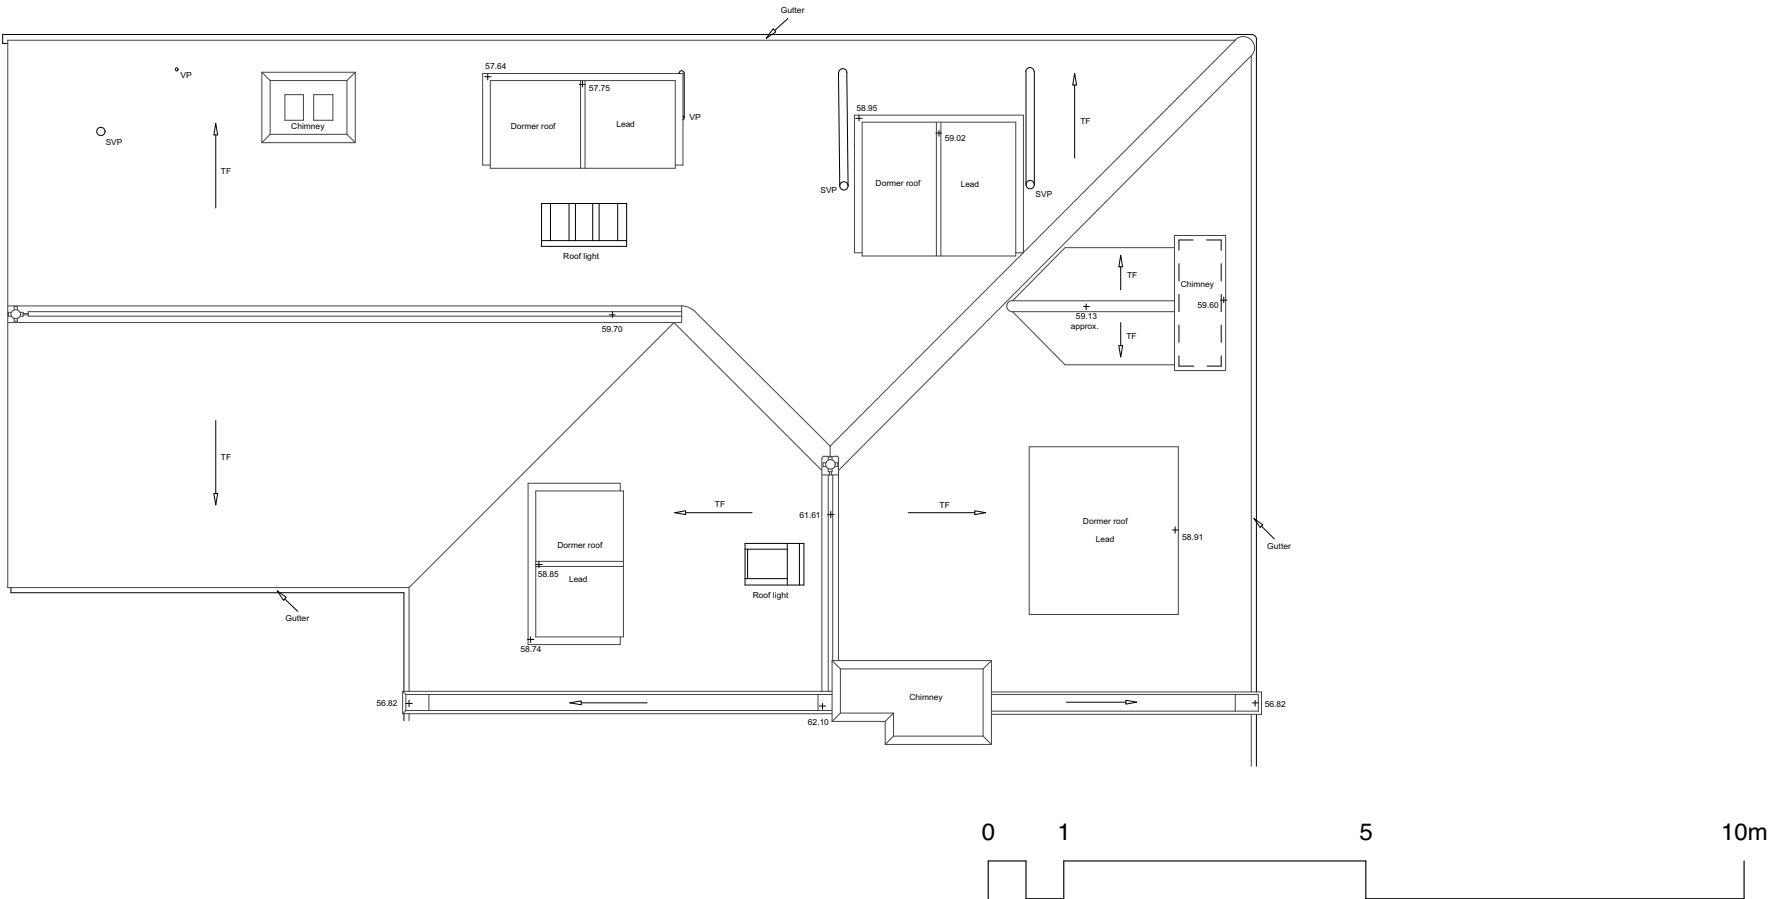

1 Existing Roof Plan  
1:100



**M** MITZMAN architects llp  
020 7722 8525 Unit 1 Primrose Mews  
mail@mitzmanarchitects.com Sharpleshall Street  
www.mitzmanarchitects.com London NW1 8YW  
**CLIENT**  
Mr & Mrs A Salter

**PROJECT**  
13 Belsize Lane, London, NW3

**SHEET TITLE**  
Existing Roof Plan

**SCALE**  
1:100@A3

**DATE CREATED** **FILE REFERENCE**

DRAWING NUMBER	REVISION
293-DWG-003-RP	P1