
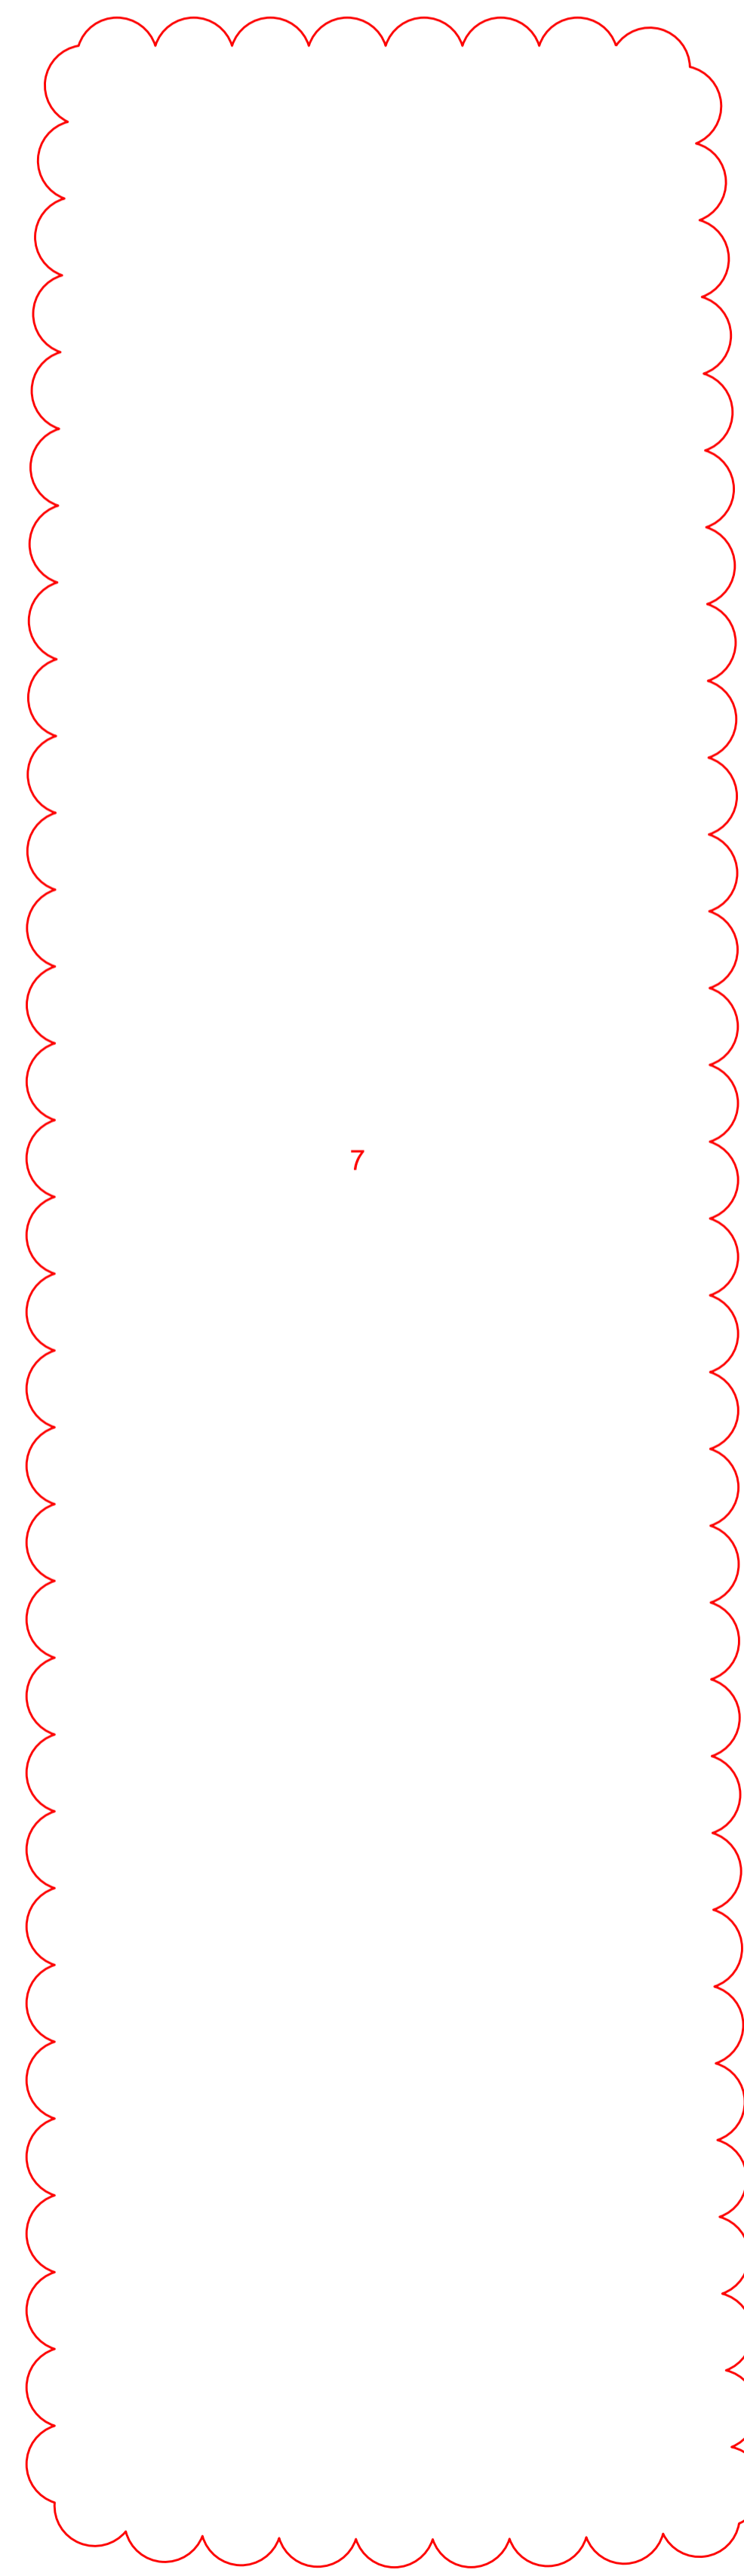


BUILDING DESIGN PARTNERSHIP LTD SHALL HAVE NO RESPONSIBILITY FOR ANY USE MADE OF THIS DOCUMENT OTHER THAN FOR THAT WHICH IT WAS PREPARED AND ISSUED.
 ALL DIMENSIONS SHOULD BE CHECKED ON SITE.
 DO NOT SCALE FROM THIS DRAWING.
 ANY DRAWING ERRORS OR DIVERGENCES SHOULD BE BROUGHT TO THE ATTENTION OF BUILDING DESIGN PARTNERSHIP LTD AT THE ADDRESS SHOWN BELOW.

NOTES

Timber access door to be overhauled to ensure good working condition and redecorated with dulux weathershield or equal and approved

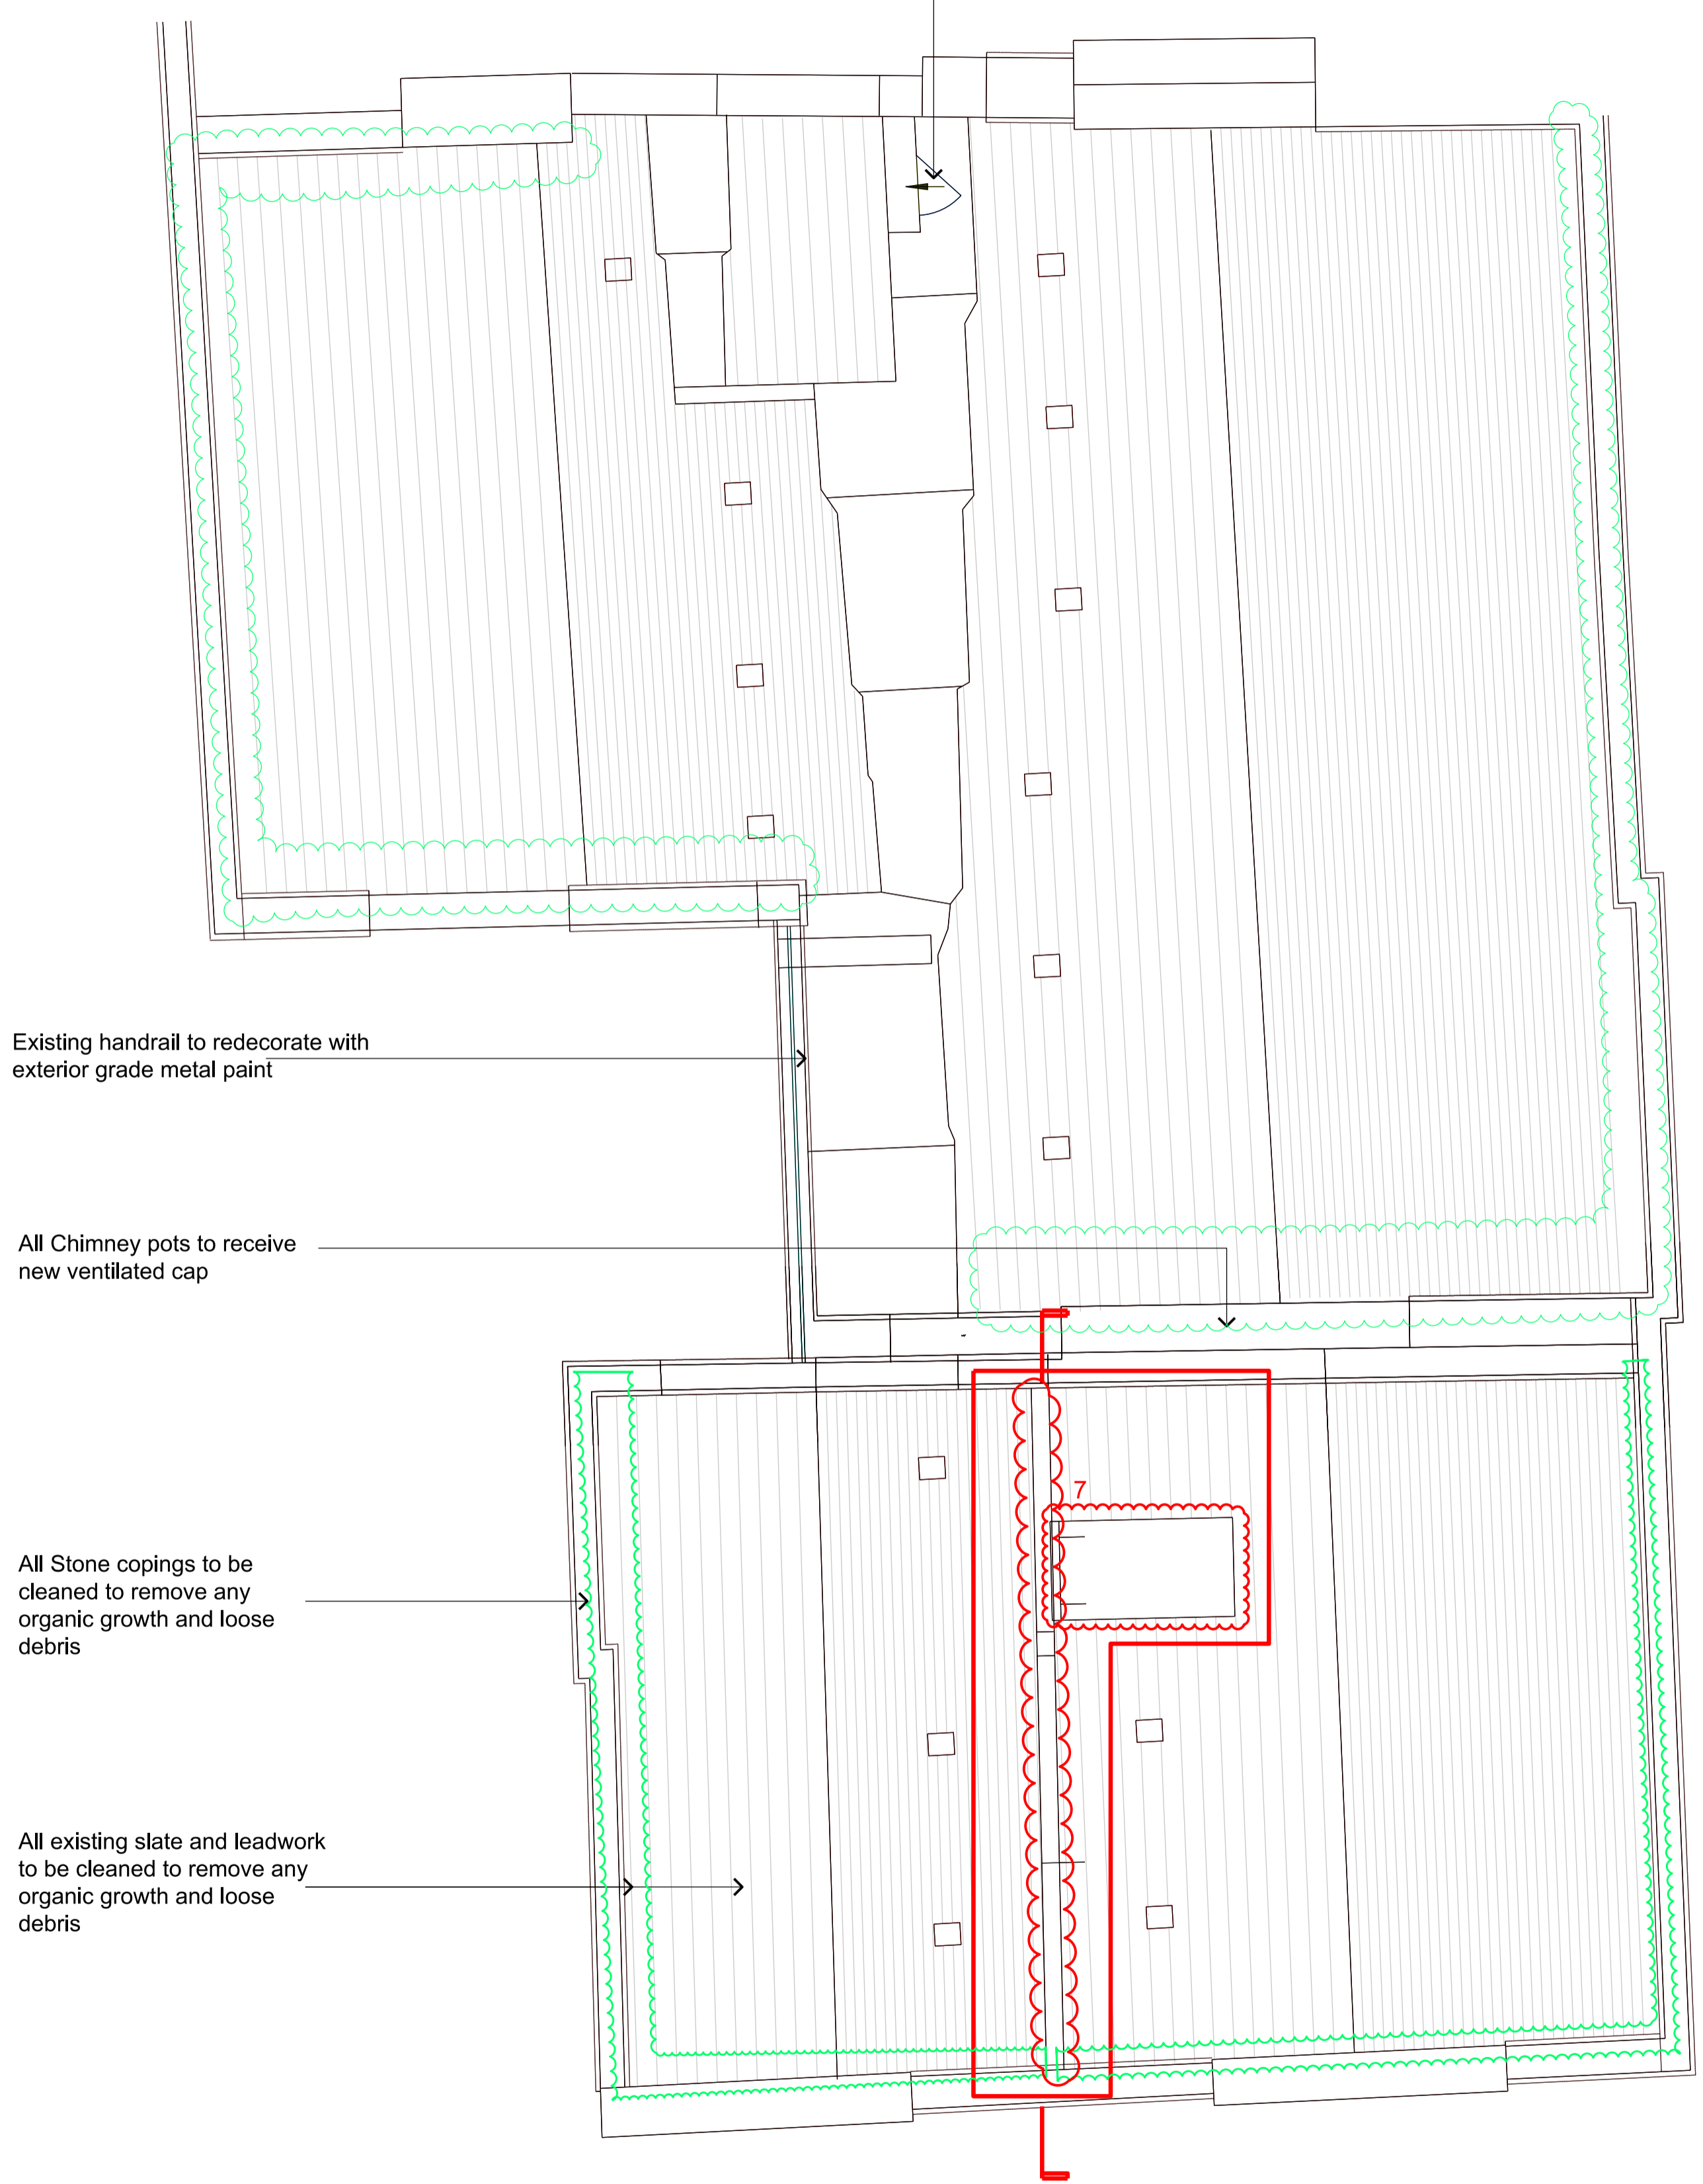

LEADWORK

GENERALLY
 All leadwork should be in accordance with BS6915:2001+A1 2014 and the LSA recommendations as in Rolled Lead Sheet The Complete Manual 2015 Edition.

GUTTERS
 All lead to gutters to be new 6lb rolled lead. Max. length 3000mm; max girth 1000mm; min. drip 60mm. Roof fall 1:80. No splashlap.

Lay lead on 220g/m2 non-woven geotextile. Allow 3mm gap between boards for ventilation.

Fix lead with 1No row of SS nails at 50mm crs on top of drip. Nail lead undercloak to roll just on its upper third.

Form gutter profile with over 200x25mm SW boards on battens.

COVER FLASHING
 All cover flashing to be new 5lb rolled lead. Min height 100mm, min vertical lap 75mm. Max length 1500mm, min lap between flashings 100mm.

Fix cover flashing on mortar joints with wedges at max 450mm crs. Point with arbosil XL1099 buff colour. Lead burnt clips at max 500mm crs on free edge. Refer to DWG (27)AD002.

SLATEWORK

GENERALLY
 Clean to remove any organic growth and loose debris.

Areas of slipped and damaged tiles to be replaced with tile to match the majority finish. Samples required for approval.

PROPOSED ROOF PLAN 1:50

B- For Planning and Listed Building Consent Application	NA	AC	17/12/18
A- For Planning and Listed Building Consent Application	MF	AC	05/11/18
For Planning and Listed Building Consent Application	MB	MB	01/06/17



BDP.

18 Brewhouse Yard
 Clerkenwell
 London, EC1V 4LJ
 United Kingdom

T +44 (0)20 7812 8000
 F +44 (0)20 7812 8399
 www.bdp.com

British Museum Perimeter Properties Refurbishment	
P2007246	
DRAWING TITLE 1-1A Montague Street Roof Level Scope	SCALE 1:50@A1
PLANNING AND LBC APPLICATION	DATE April '17
DRAWING NO. (27)AP001	REVISION B