


# White Hall Hotel

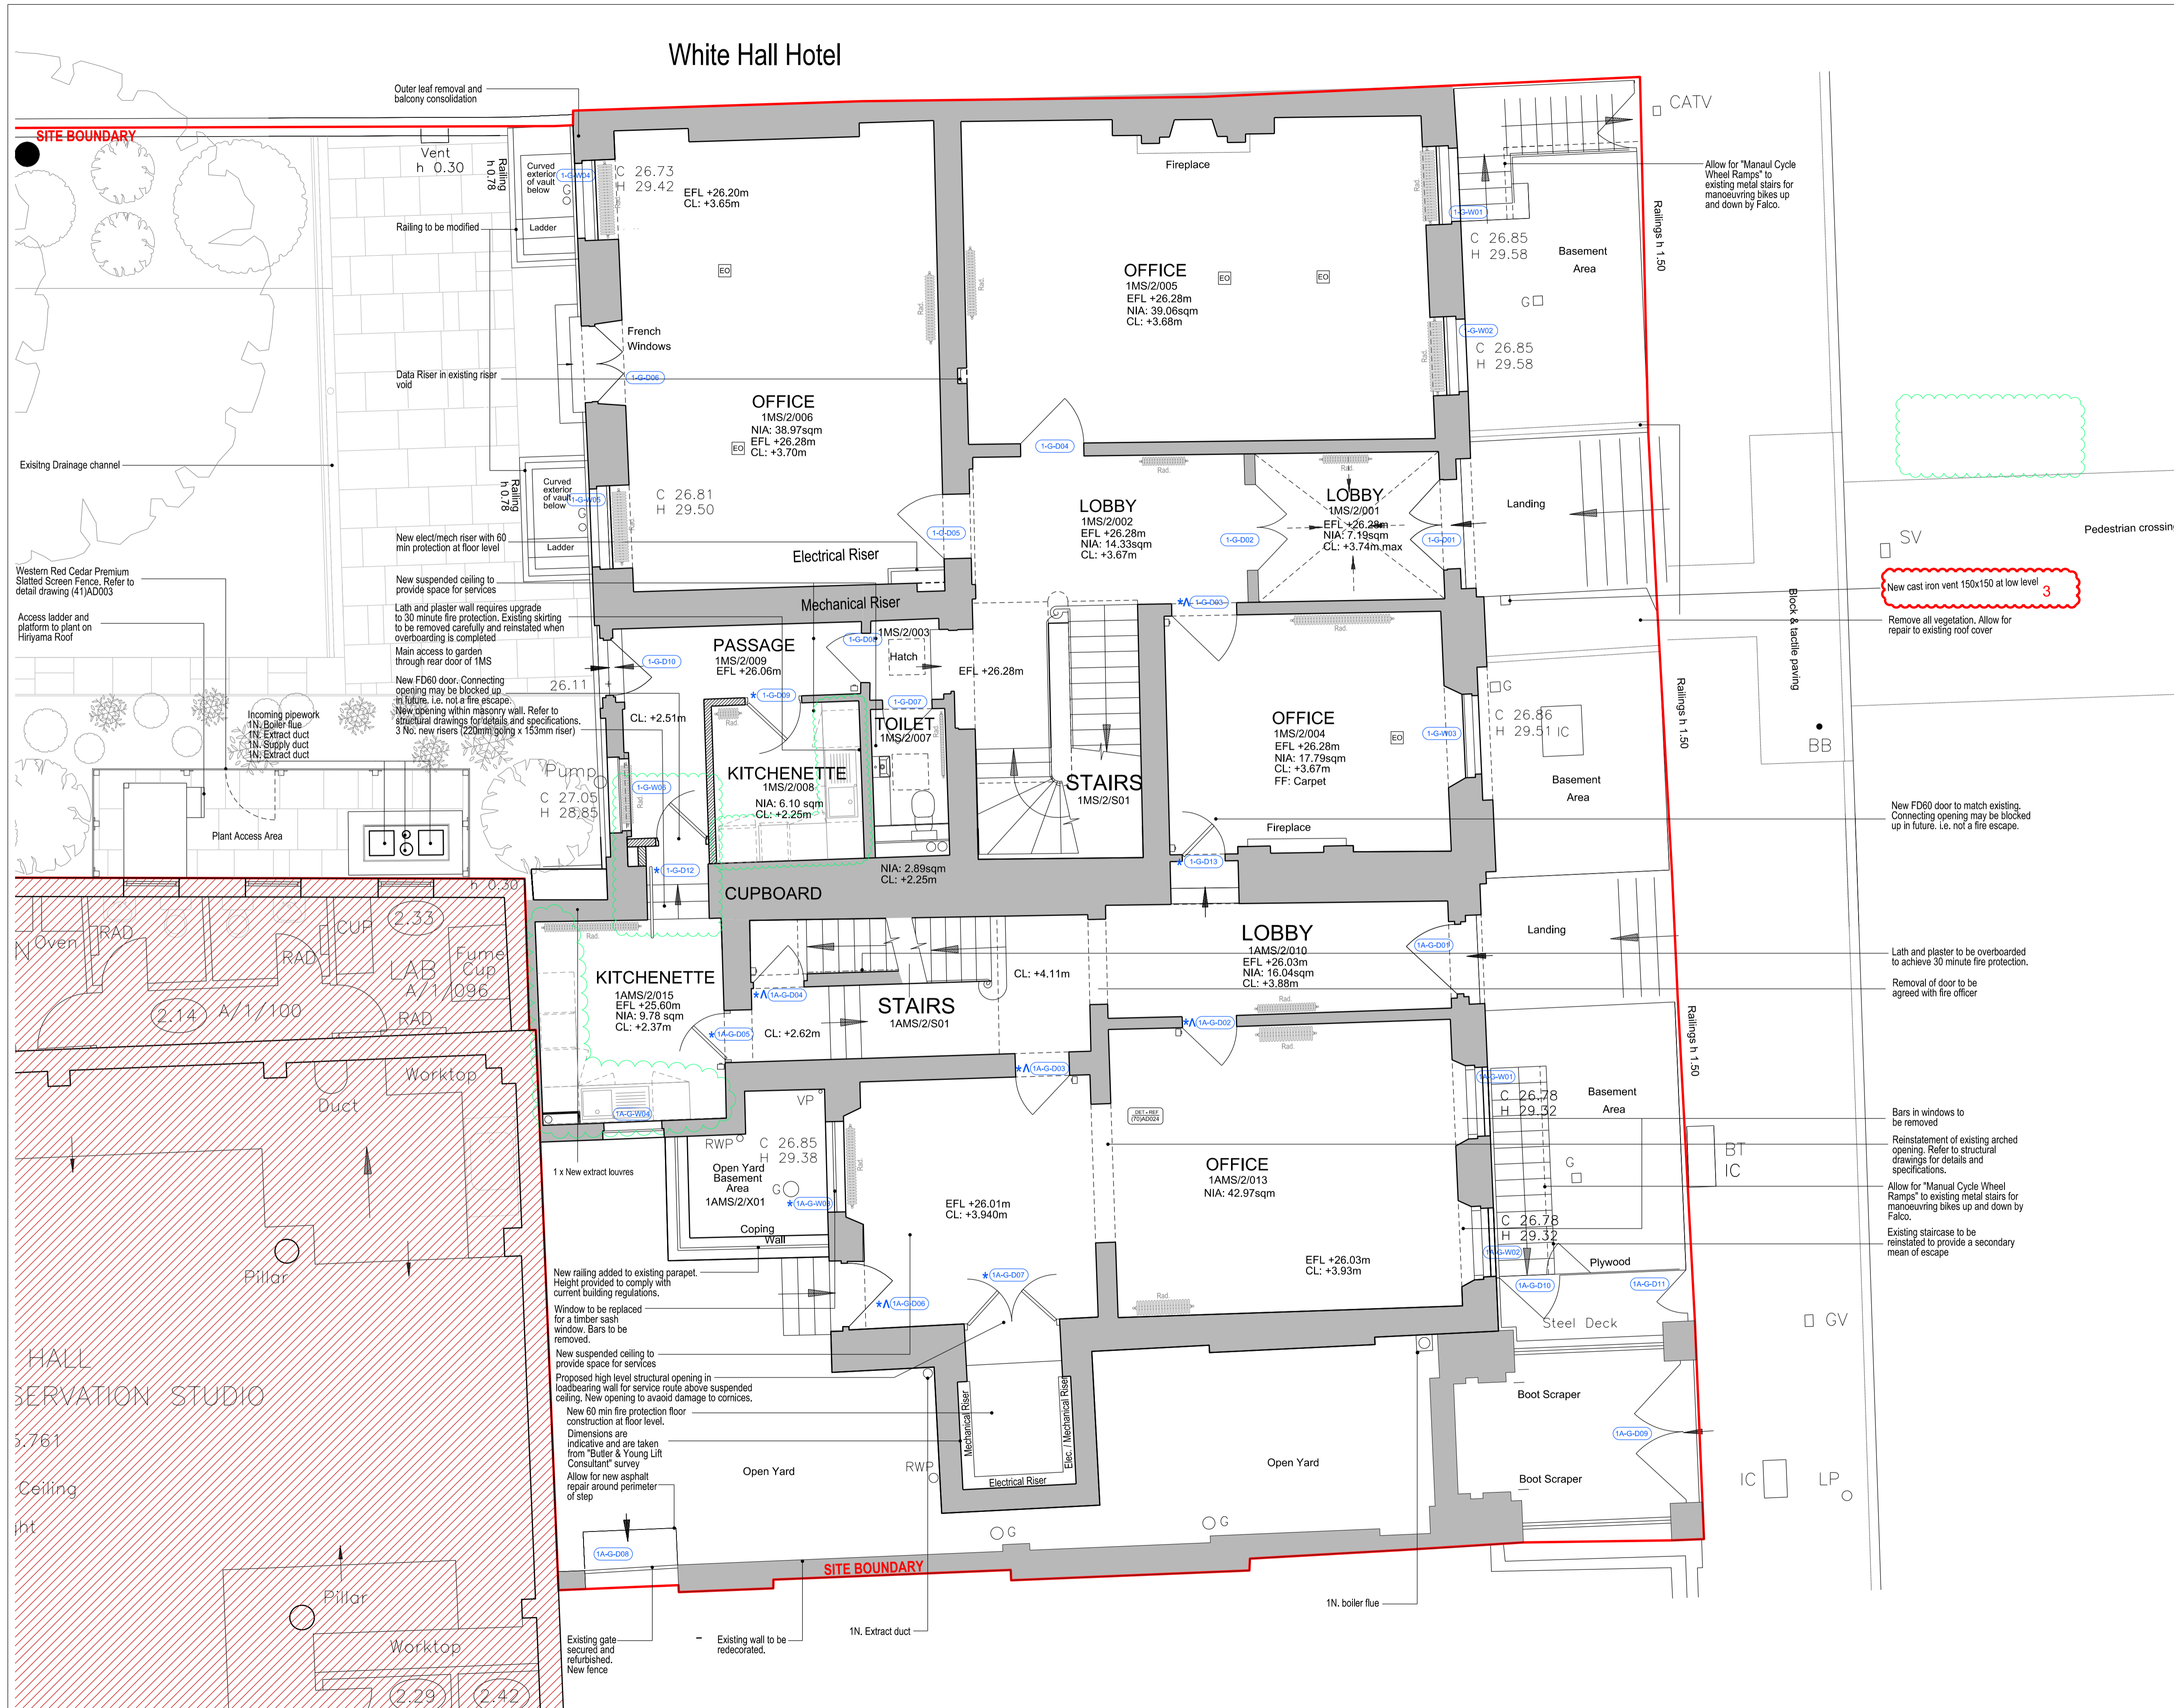

- BUILDING DESIGN PARTNERSHIP LTD SHALL HAVE NO RESPONSIBILITY FOR ANY USE MADE OF THIS DOCUMENT OTHER THAN FOR THAT WHICH IT WAS PREPARED AND ISSUED.
- ALL DIMENSIONS SHOULD BE CHECKED ON SITE.
- DO NOT SCALE FROM THIS DRAWING.
- ANY DRAWING ERRORS OR DIVERGENCES SHOULD BE BROUGHT TO THE ATTENTION OF BUILDING DESIGN PARTNERSHIP LTD AT THE ADDRESS SHOWN BELOW.
- ### NOTES
- EXISTING STRUCTURE
  - NEW CONSTRUCTION
  - EXISTING DOOR
  - NEW DOOR
  - NEW DOOR TO REPLACE EXISTING ASBESTOS CONTAINING DOOR
  - EXISTING WINDOW NUMBERS
  - NEW WINDOW NUMBERS
  - INTERNAL OPENING DETAIL
  - DRILL HALL HIRAYAMA CONSERVATION STUDIO - NO PROPOSED WORKS
  - DOOR HOLD OPEN DEVICE
  - EXISTING POSITION ELECTRICAL FLOOR OUTLET BOX
  - NEW ELECTRICAL FLOOR OUTLET BOX

REVISION / DESCRIPTION	DRAWN	CHECKED	DATE
G - For Planning and Listed Building Consent Application	NA	AC	17/12/18
F - For Planning and Listed Building Consent Application	MF	AC	05/11/18
E - For Planning and Listed Building Consent Application	MF	AC	24/04/18
D - For Planning and Listed Building Consent Application	MF	AC	24/04/18
C - For Planning and Listed Building Consent Application	LBE	MB	23/06/17
B - For Planning and Listed Building Consent Application	LBE	MB	01/06/17
A - For comments	LBE	MB	12/05/17
FIRST ISSUE	LBE	MB	28/04/17

New FD60 door to match existing. Connecting opening may be blocked up in future. i.e. not a fire escape.

Lath and plaster to be overboarded to achieve 30 minute fire protection. Removal of door to be agreed with fire officer.

Bars in windows to be removed. Reinstatement of existing arched opening. Refer to structural drawings for details and specifications.

Allow for "Manual Cycle Wheel Ramps" to existing metal stairs for manoeuvring bikes up and down by Falco.

Existing staircase to be reinstated to provide a secondary mean of escape.



**BDP.**

16 Brewery Yard  
Clerkenwell  
London, EC1V 4LJ  
United Kingdom

T +44 (0)20 7812 8000  
F +44 (0)20 7812 8399  
www.bdp.com

British Museum  
Perimeter Properties Refurbishment

P2007246

DRAWING TITLE	SCALE
1-1A Montague Street Proposed Ground Floor Plan	1:50@A1
DATE	REVISION
Planning and LBC Application	April '17
DRAWING NO.	REVISION
(15)AP002	G