






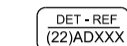
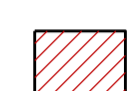
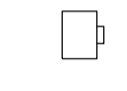




BUILDING DESIGN PARTNERSHIP LTD SHALL HAVE NO RESPONSIBILITY FOR ANY USE MADE OF THIS DOCUMENT OTHER THAN FOR THAT WHICH IT WAS PREPARED AND ISSUED.
 ALL DIMENSIONS SHOULD BE CHECKED ON SITE.
 DO NOT SCALE FROM THIS DRAWING.
 ANY DRAWING ERRORS OR DIVERGENCES SHOULD BE BROUGHT TO THE ATTENTION OF BUILDING DESIGN PARTNERSHIP LTD AT THE ADDRESS SHOWN BELOW.

NOTES

-  EXISTING STRUCTURE
-  NEW CONSTRUCTION
-  EXISTING DOOR
-  NEW DOOR
-  NEW DOOR TO REPLACE EXISTING ASBESTOS CONTAINING DOOR
-  EXISTING WINDOW NUMBERS
-  NEW WINDOW NUMBERS
-  INTERNAL OPENING DETAIL
-  DRILL HALL HIRAYAMA CONSERVATION STUD NO PROPOSED WORKS
-  DOOR HOLD OPEN DEVICE
-  EXISTING POSITION ELECTRICAL FLOOR OUTLET BOX
-  NEW ELECTRICAL FLOOR OUTLET BOX

REVISION / DESCRIPTION	DRAWN	CHECKED	DATE
F - For Planning and Listed Building Consent Application	NA	AC	17/12/18
E - For Planning and Listed Building Consent Application	MF	AC	05/11/18
D - For Planning and Listed Building Consent Application	MF	MB	24/04/18
C - For Planning and Listed Building Consent Application	LBE	MB	23/06/17
B - For Planning and Listed Building Consent Application	LBE	MB	01/06/17
A - For comments	LBE	MB	12/05/17
FIRST ISSUE	LBE	MB	28/04/17


REVISION	DESCRIPTION	DRAWN	CHECKED	DATE
F	For Planning and Listed Building Consent Application	NA	AC	17/12/18
E	For Planning and Listed Building Consent Application	MF	AC	05/11/18
D	For Planning and Listed Building Consent Application	MF	MB	24/04/18
C	For Planning and Listed Building Consent Application	LBE	MB	23/06/17
B	For Planning and Listed Building Consent Application	LBE	MB	01/06/17
A	For comments	LBE	MB	12/05/17
	FIRST ISSUE	LBE	MB	28/04/17



BDP.

18 Brewhouse Yard
 Clerkenwell
 London, EC1V 4LJ
 United Kingdom
 T +44 (0)20 7812 8000
 F +44 (0)20 7812 8399
 www.bdp.com

British Museum
 Perimeter Properties Refurbishment
 P2007246
 DRAWING TITLE: 1-1A Montague Street Proposed First Floor Plan
 SCALE: 1:50@A1
 DRAWING NO: (15)AP003
 DATE: April '17
 REVISION: F

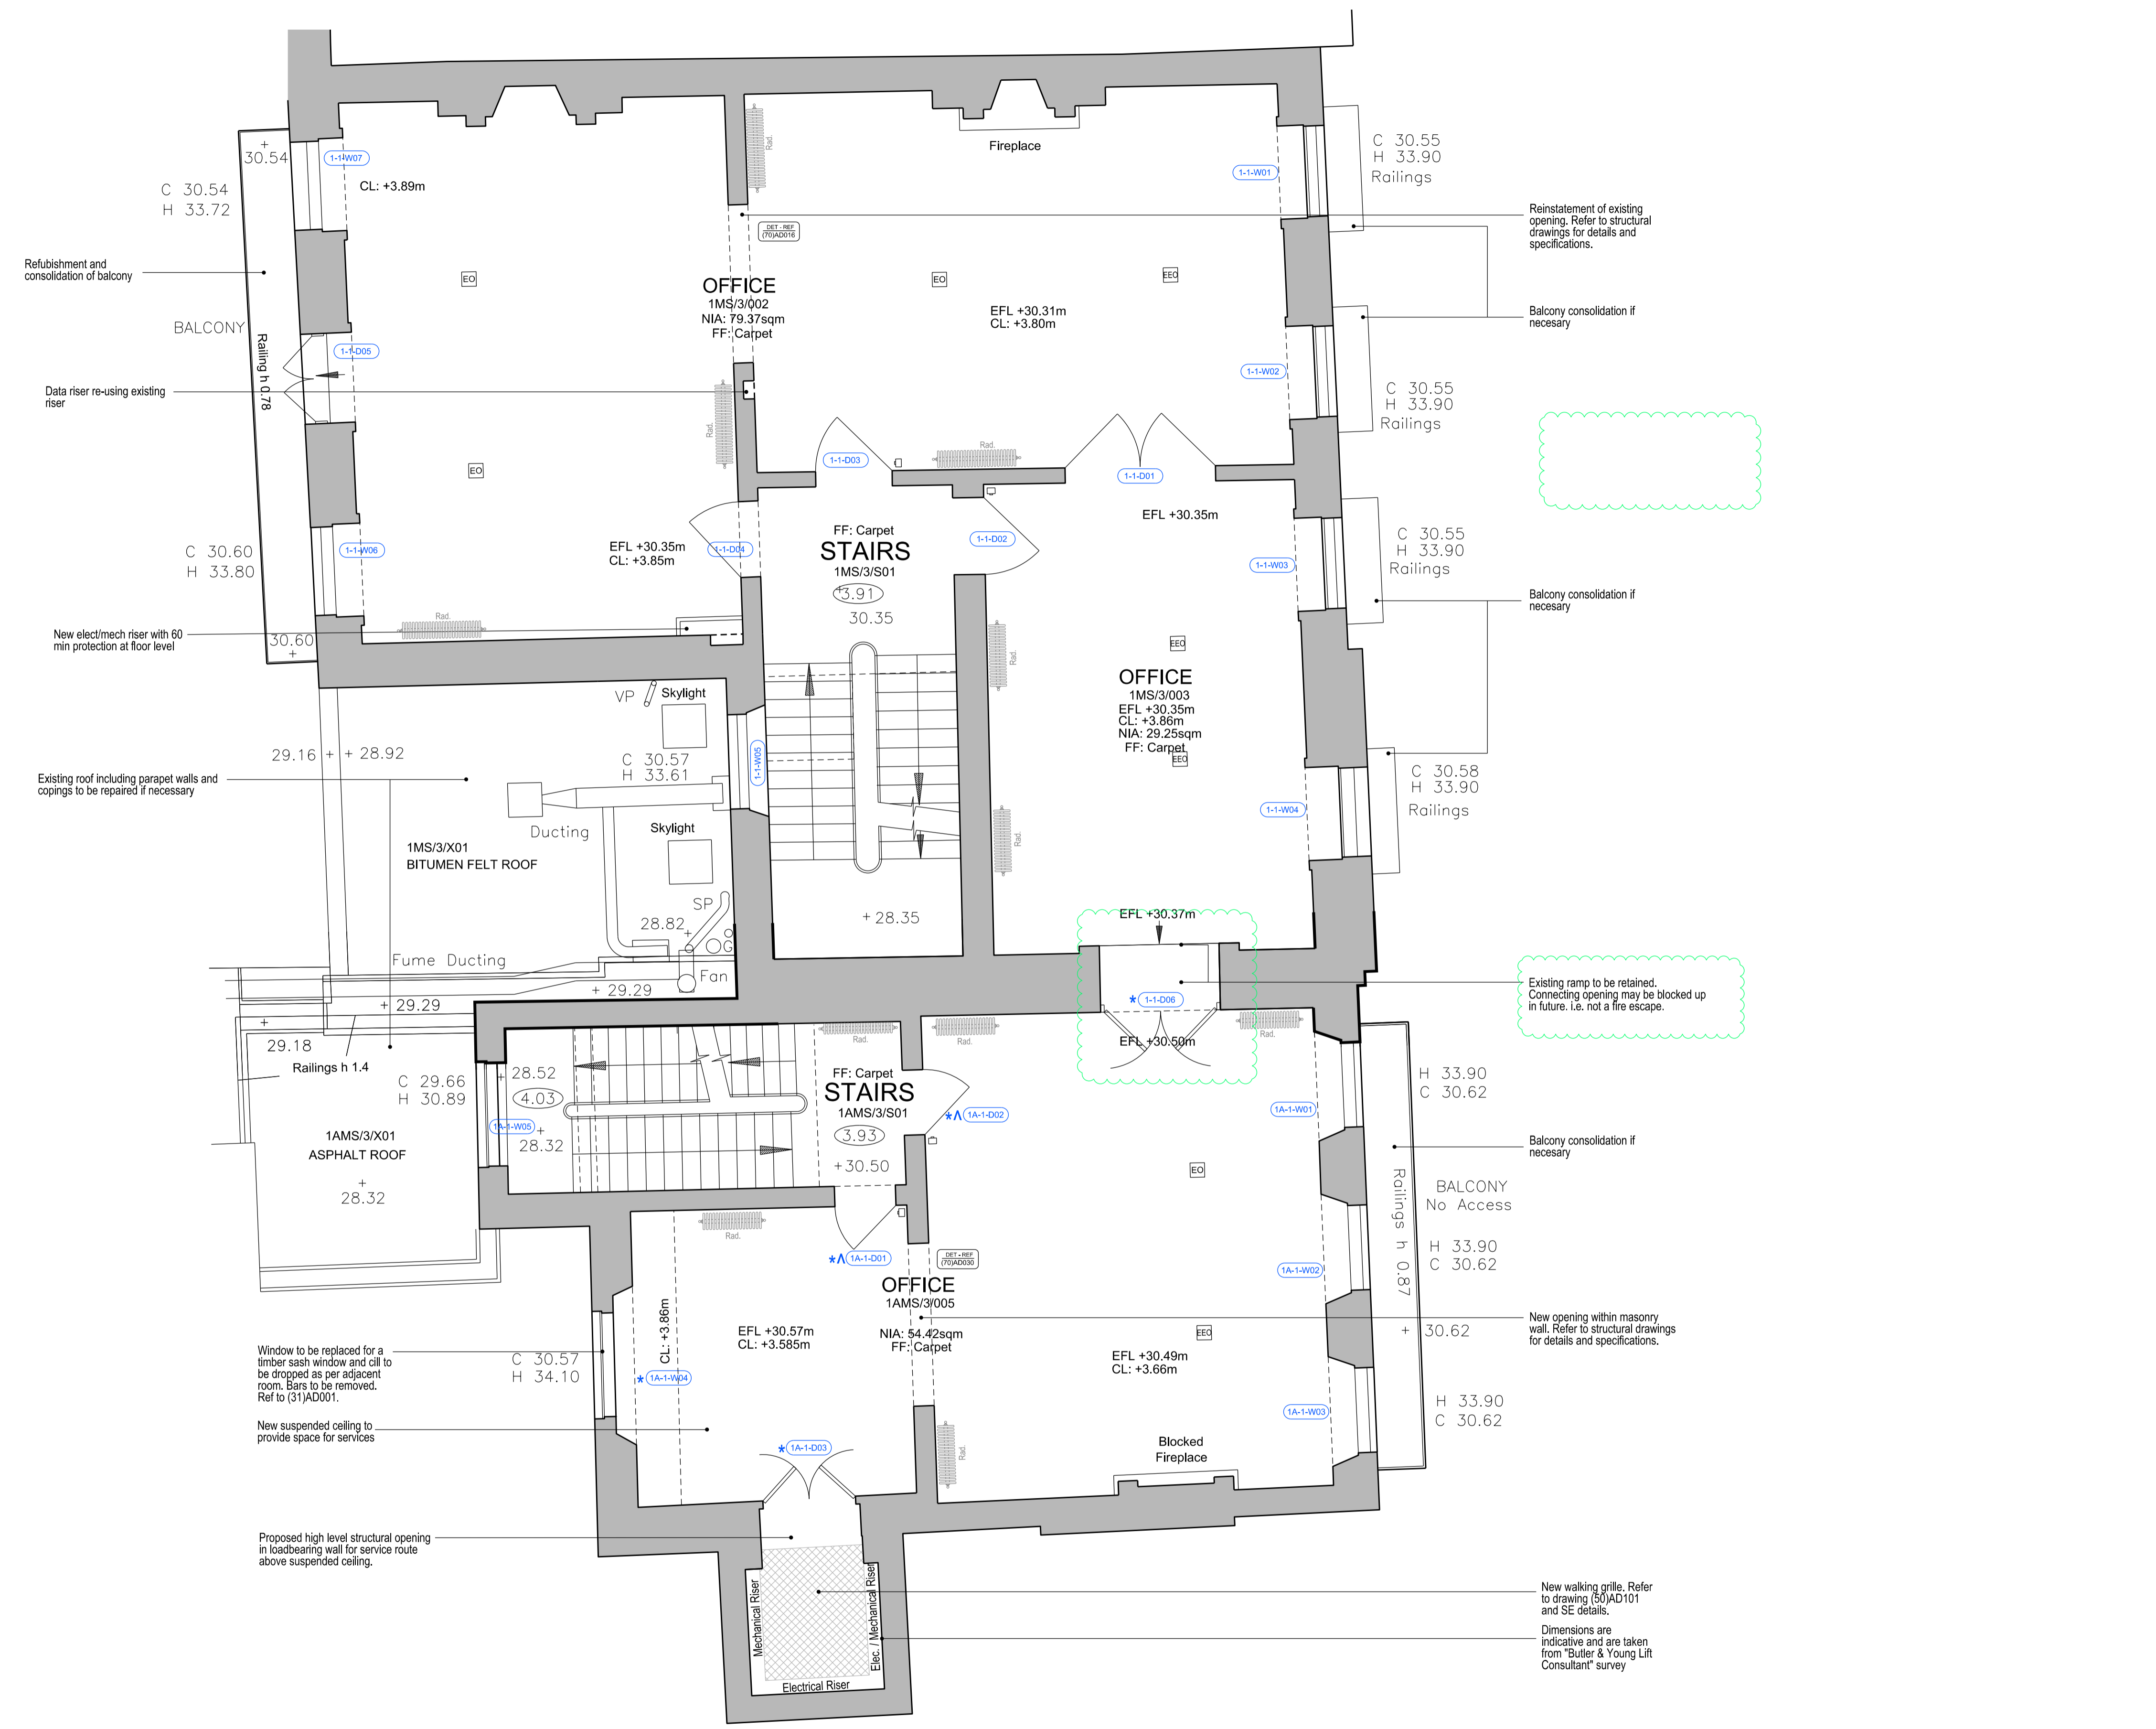

Refurbishment and consolidation of balcony

Data riser re-using existing riser

New elect/mech riser with 60 min protection at floor level

Existing roof including parapet walls and copings to be repaired if necessary

Window to be replaced for a timber sash window and cill to be dropped as per adjacent room. Bars to be removed. Ref to (31)AD001.

New suspended ceiling to provide space for services

Proposed high level structural opening in loadbearing wall for service route above suspended ceiling.

Reinstatement of existing opening. Refer to structural drawings for details and specifications.

Balcony consolidation if necessary

Balcony consolidation if necessary

Existing ramp to be retained. Connecting opening may be blocked up in future. I.e. not a fire escape.

Balcony consolidation if necessary

New opening within masonry wall. Refer to structural drawings for details and specifications.

New walking grille. Refer to drawing (50)AD101 and SE details.
 Dimensions are indicative and are taken from 'Butler & Young Lift Consultant' survey

