






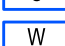















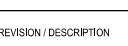



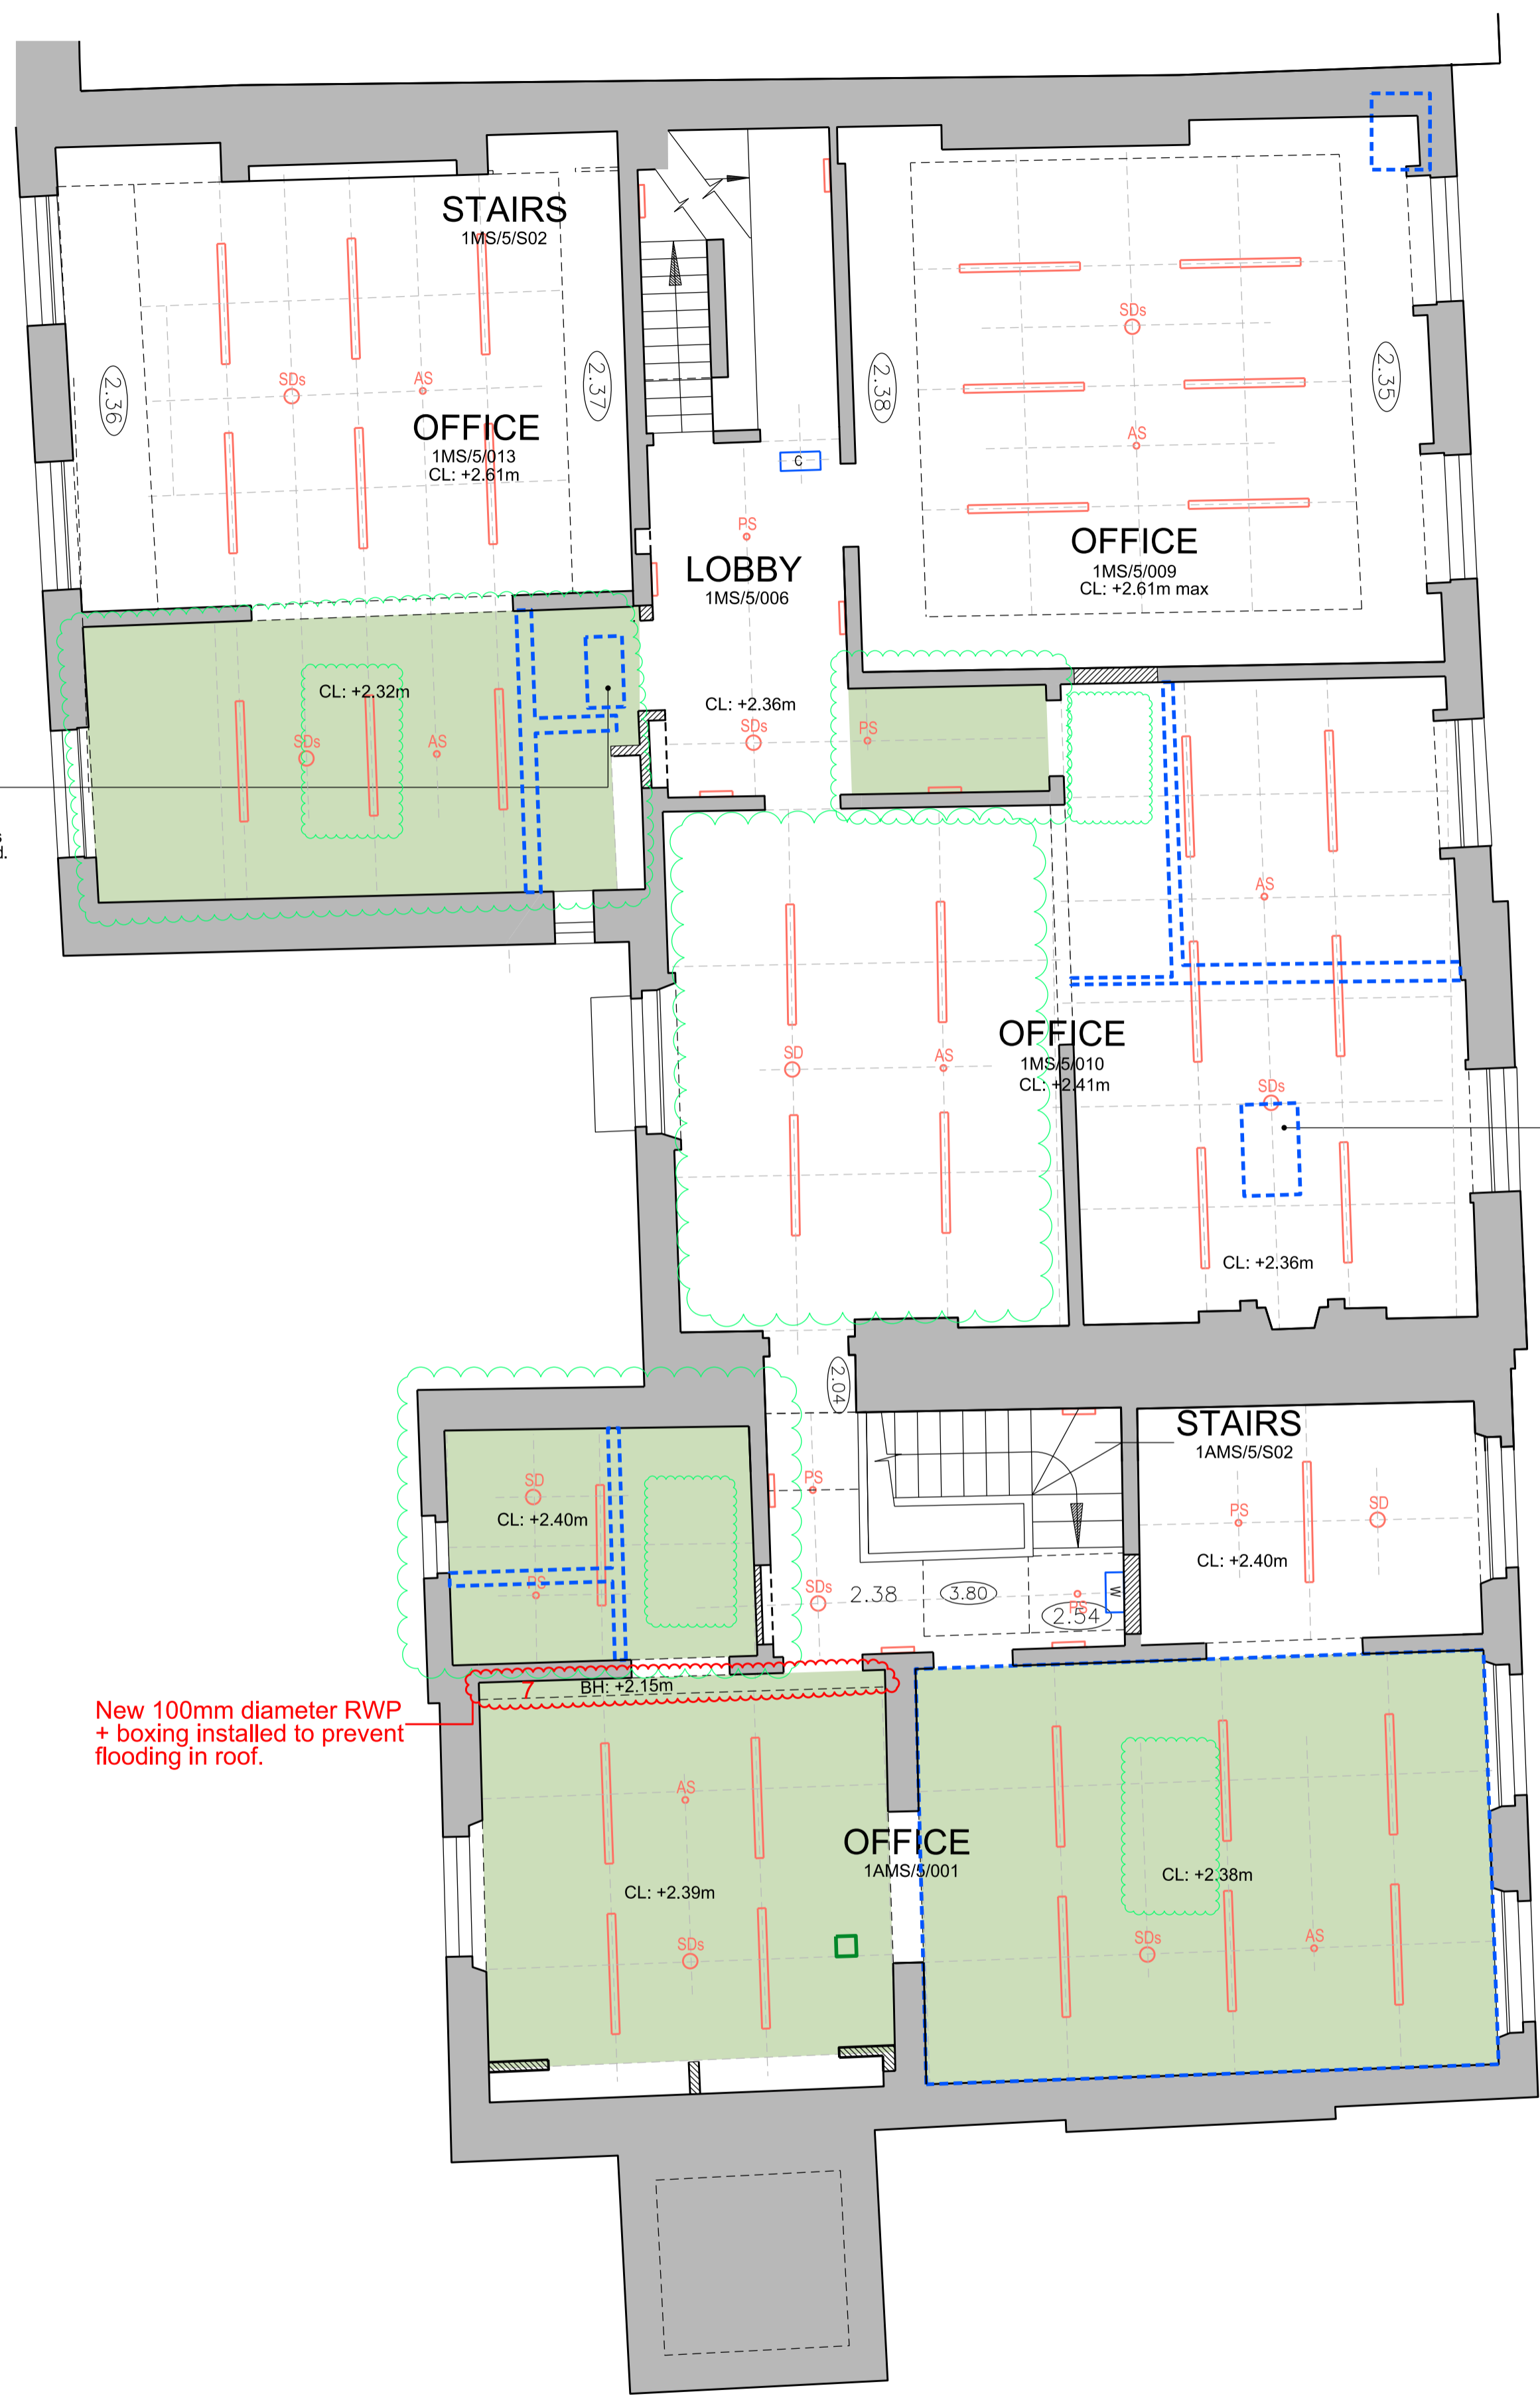


BUILDING DESIGN PARTNERSHIP LTD SHALL HAVE NO RESPONSIBILITY FOR ANY USE MADE OF THIS DOCUMENT OTHER THAN FOR THAT WHICH IT WAS PREPARED AND ISSUED.
 ALL DIMENSIONS SHOULD BE CHECKED ON SITE.
 DO NOT SCALE FROM THIS DRAWING.
 ANY DRAWING ERRORS OR DISCREPANCIES SHOULD BE BROUGHT TO THE ATTENTION OF BUILDING DESIGN PARTNERSHIP LTD AT THE ADDRESS SHOWN BELOW.

NOTES

-  EXISTING STRUCTURE
-  NEW CONSTRUCTION
-  ABSENCE SENSOR
-  PRESENCE SENSOR
-  SMOKE DETECTOR
-  SMOKE DETECTOR WITH SOUNDER
-  HEAT DETECTOR
-  EXTRACT GRILLE
-  EXIT SIGN CEILING MOUNTED
-  EXIT SIGN WALL MOUNTED
-  NEW PENDANT LIGHT FITTING - EXISTING LOCATION - JIM LAWRENCE 317703 IN OLD GOLD
-  EXISTING PENDANTS LOST DURING SQUATTER OCCUPATION. NEW PENDANTS TO MATCH EXISTING AS CLOSELY AS POSSIBLE
-  RECESSED SPOT LIGHT FITTING - PROPOSED INDICATIVE LOCATION
-  SURFACE MOUNTED SPOT LIGHT FITTING - PROPOSED INDICATIVE LOCATION
-  SURFACE MOUNTED ROUND SPOT WHITE FOR WETROOMS AND WC
-  INTERNAL WALL MOUNTED LIGHT FITTING - PROPOSED INDICATIVE LOCATION
-  EXTERNAL WALL MOUNTED LIGHT FITTING - PROPOSED INDICATIVE LOCATION
-  SUSPENDED LINEAR LIGHTING - PROPOSED INDICATIVE LOCATION
-  CEILING MOUNTED LINEAR LIGHTING - PROPOSED INDICATIVE LOCATION
-  EXISTING CEILING ROSE
-  EXISTING CEILING CORNICE
-  NEW 60 MIN FIRE RESISTANT SUSPENDED CEILING
-  NEW SUSPENDED CEILING/BULKHEAD TO CONCEAL SERVICES
-  DAMAGED CEILING / CORNICE TO BE REPAIRED/REPLACED
-  OUTLINE OF ACCESS PANEL
-  PROPOSED HIGH LEVEL STRUCTURAL OPENING
-  EXISTING CORNICE CAREFULLY REMOVED. SET ASIDE WITH CARE AND REINSTATED WHEN THE OVERBOARDING OF THE WALL IS COMPLETED.



Existing ceiling hatch to be enclosed. Timber surround, access door and reveal to be carefully removed. New timber ceiling joist elements to be fitted where previously removed to create access hatch. Remaining damaged ceiling to be repaired. New plasterboard to be installed and finished to match adjoining ceiling.

Existing ceiling hatch to be enclosed. Timber surround, access door and reveal to be carefully removed. New timber ceiling joist elements to be fitted where previously removed to create access hatch. Remaining damaged ceiling to be repaired. New plasterboard to be installed and finished to match adjoining ceiling.

New 100mm diameter RWP + boxing installed to prevent flooding in roof.

REVISION / DESCRIPTION	DRAWN	CHECKED	DATE
D - For Planning and Listed Building Consent Application	NA	AC	17/12/18
C - For Planning and Listed Building Consent Application	MF	AC	05/11/18
B - For Planning and Listed Building Consent Application	NA	AC	24/04/18
A - For Planning and Listed Building Consent Application	LBE	MB	23/06/17
For Planning and Listed Building Consent Application	LBE	MB	01/06/17



BDP.

18 Brewhouse Yard
 Clerkenwell
 London, EC1V 4LJ
 United Kingdom

T +44 (0)20 7812 8000
 F +44 (0)20 7812 8399
 www.bdp.com

British Museum
 Perimeter Properties Refurbishment

P2007246

1-1A Montague Street
 Third Floor
 Reflected Ceiling Plan
 Planning and LBC Application

SCALE: 1:50@A1
 DATE: April '17
 REVISION: D

