

EXISTING

120.80m
Rear Roof Line

119.66
Front Roof Line


114.82m
Third Floor

111.32m
Second Floor

107.46m
First Floor

103.76m
Ground Floor

101.12m
Lower Ground Floor

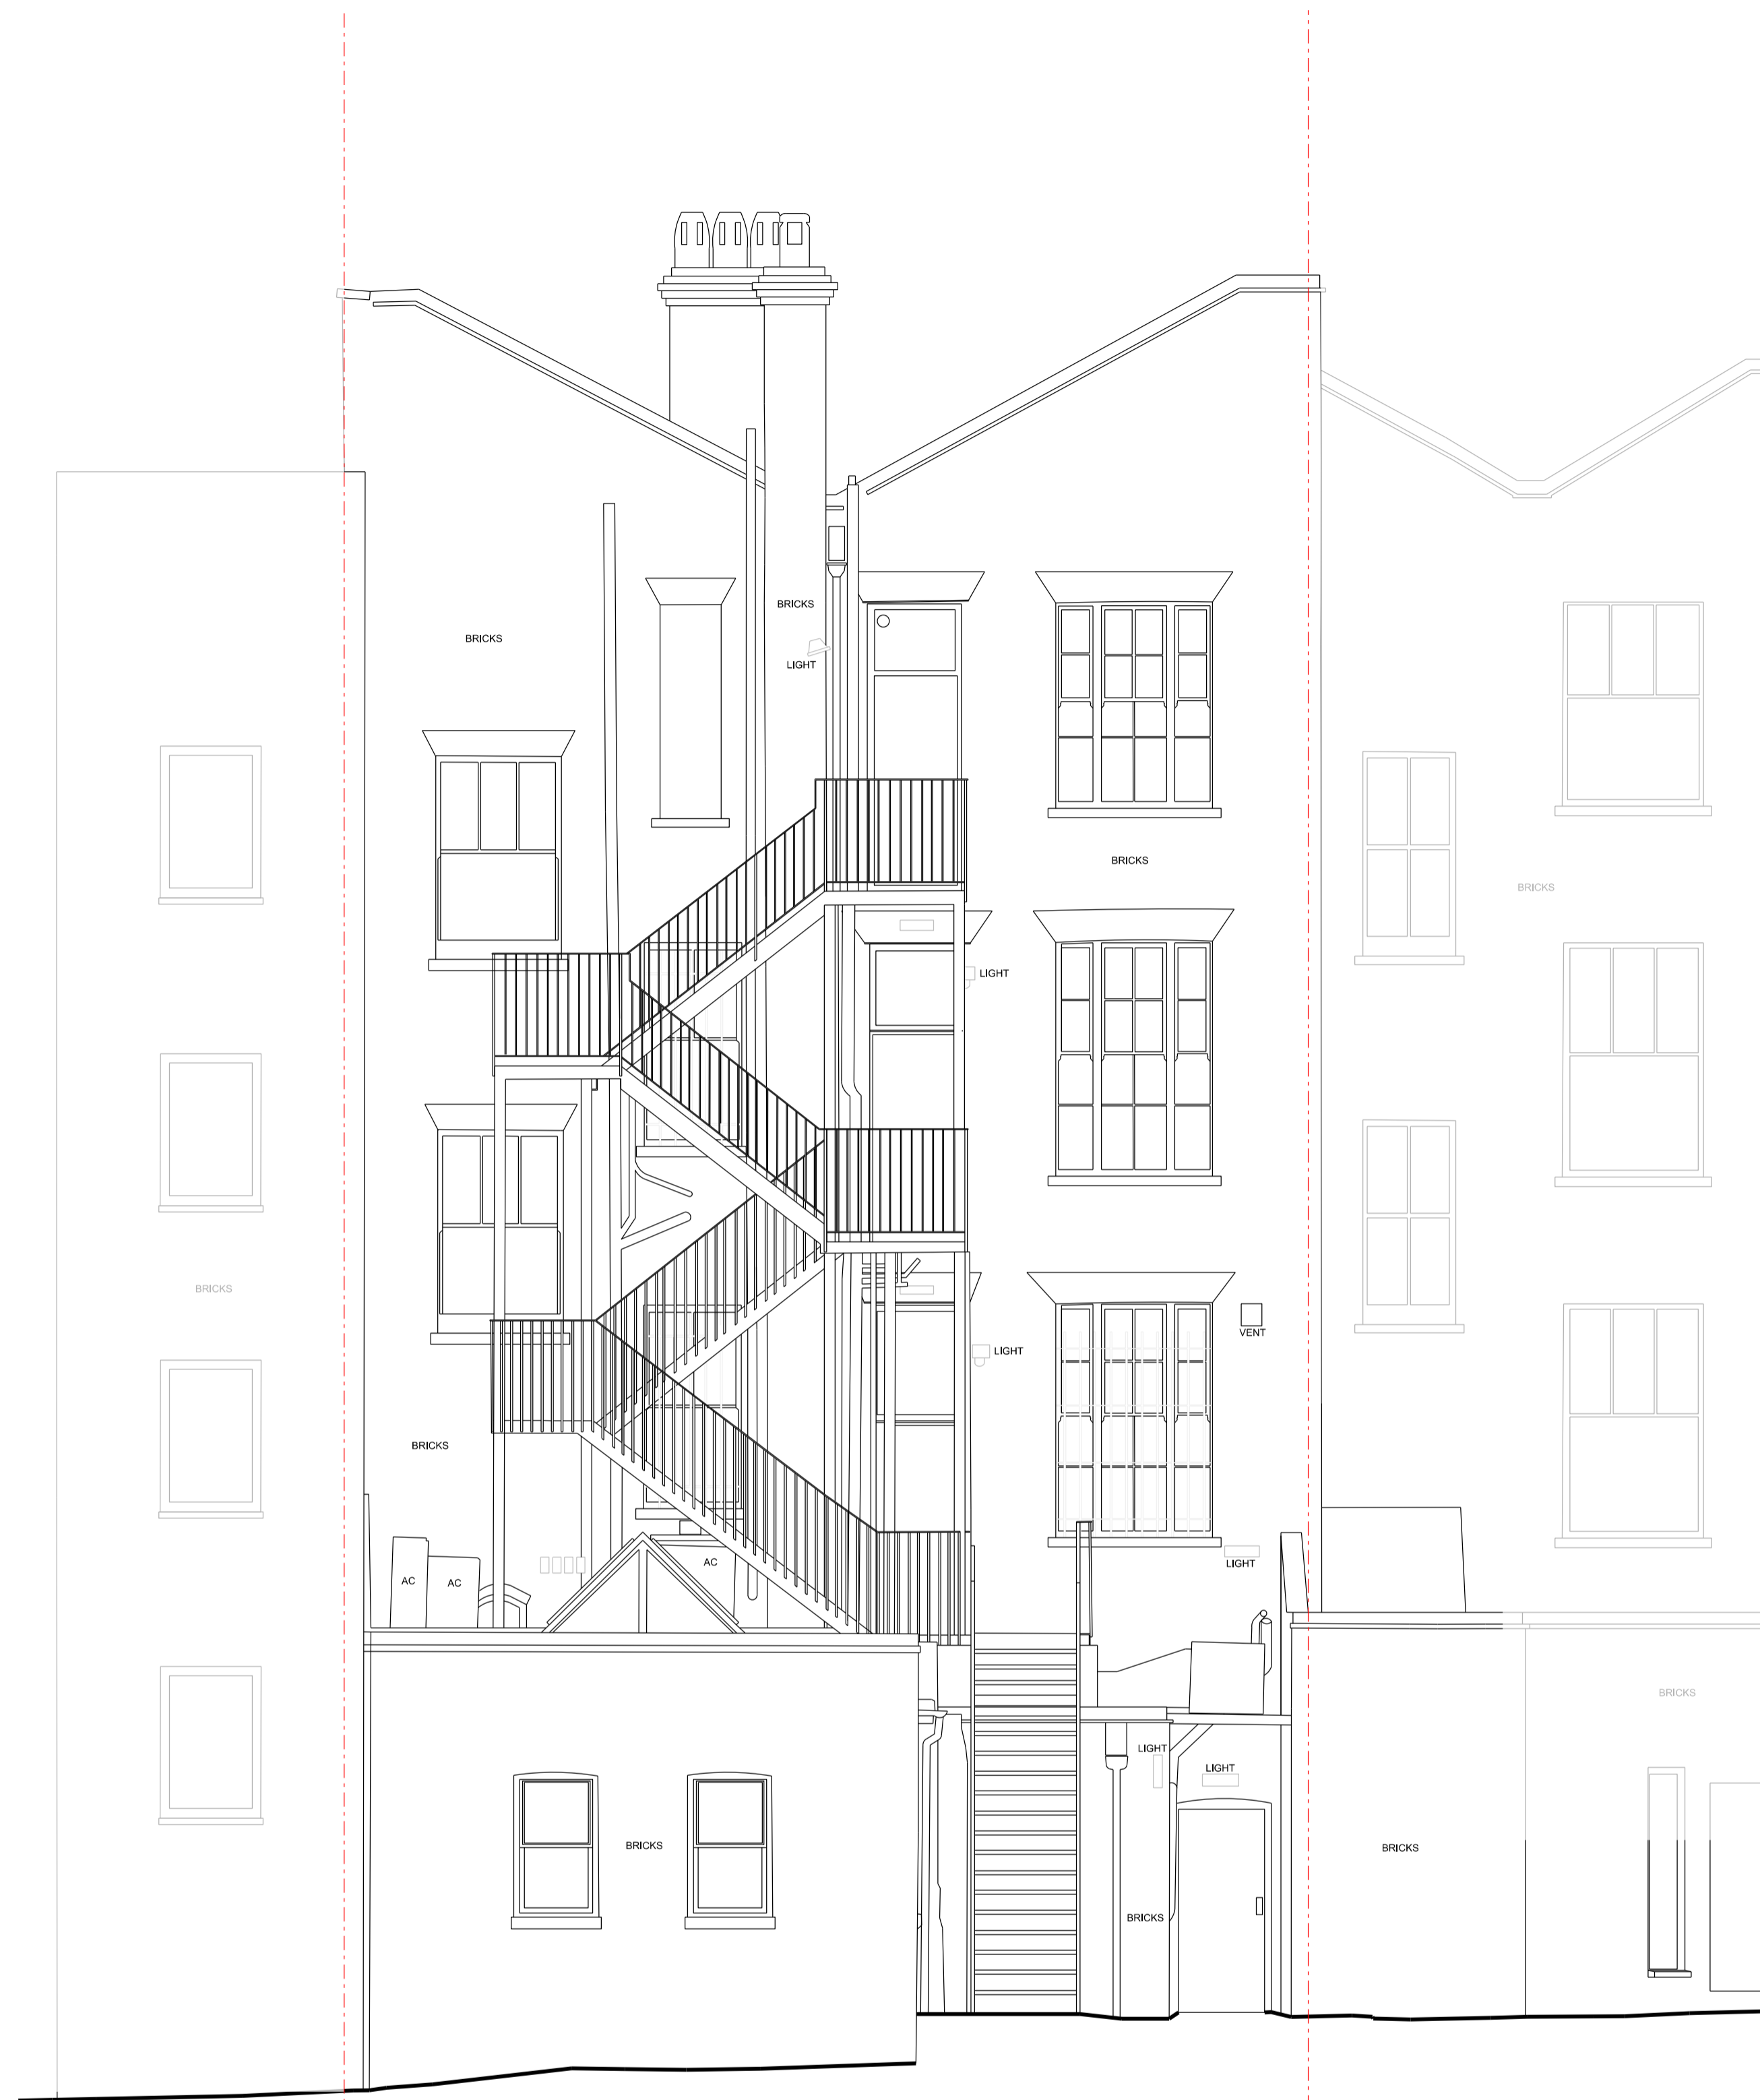

KEY	
Existing	
Proposed	
Boundary	
Demolition	

01 Existing Rear Elevation
Scale 1:50 @A1 / 1:100 @A3

No. 36 - 37

39, 39 & 40a HAMPSTEAD HIGH STREET

No. 40



PATALAB

15 Garrett Street
London EC1Y 0TY

p: +44 (0)20 7253 2036
w: www.patalab.com
e: info@patalab.com

Notes

DO NOT SCALE. Use figured dimensions only. ALL contractors are requested to check all dimensions on site before proceeding. All discrepancies to be notified in writing to PATALAB. Dimensions are in millimeters unless stated otherwise. All levels are in meters above AOD unless stated otherwise. No areas indicated, or areas calculated from this drawing should be used for valuation purposes or as the basis for development contracts. Copyright by PATALAB. All rights reserved including the right of reproduction in whole or part, in any form or media.


Client

Mr & Mrs Hay

Project

38, 39 & 40a Hampstead High St
London
NW3 1QE

Key Plan

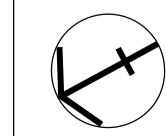

Rev	Date	Reason for Issue
01	31.01.18	Issued For Planning

PATALAB

Project **38,39 & 40a Hampstead High Street**

Drawing Title **Existing Rear Elevation**

Scale	1:50 / 1:100	Project No	Drawing No	Rev
Paper Size	A1 / A3	1705	PA1102	01
Date	31.01.2018			