

00 01 05 10m




Existing\_Overall Layout

Rev	Issue	Date
01	Issue for planning	11/03/19



<p>Architect  <b>4 Chalcol Crescent</b>          London E14 3HT</p>		<p>Architect  <b>ArchReclure 00 Ltd.</b>          111 Newburg          London E14 3HT</p>	
<p><b>FULL PLANNING APPLICATION</b></p>			
<p>Site No: 001/19</p>	<p>Drawn: JH</p>	<p>Checked: JH</p>	<p>Date: 11/03/19</p>
<p>EXISTING_OVERALL LAYOUT</p>		<p>Project No: 0236</p>	<p>Drawn: JH          P_U_001          Rev: 00</p>
<p><small>© 2019 ArchReclure 00 Ltd. All Rights Reserved. No part of this publication may be reproduced without the prior written permission of ArchReclure 00 Ltd. All Rights Reserved.</small></p>			

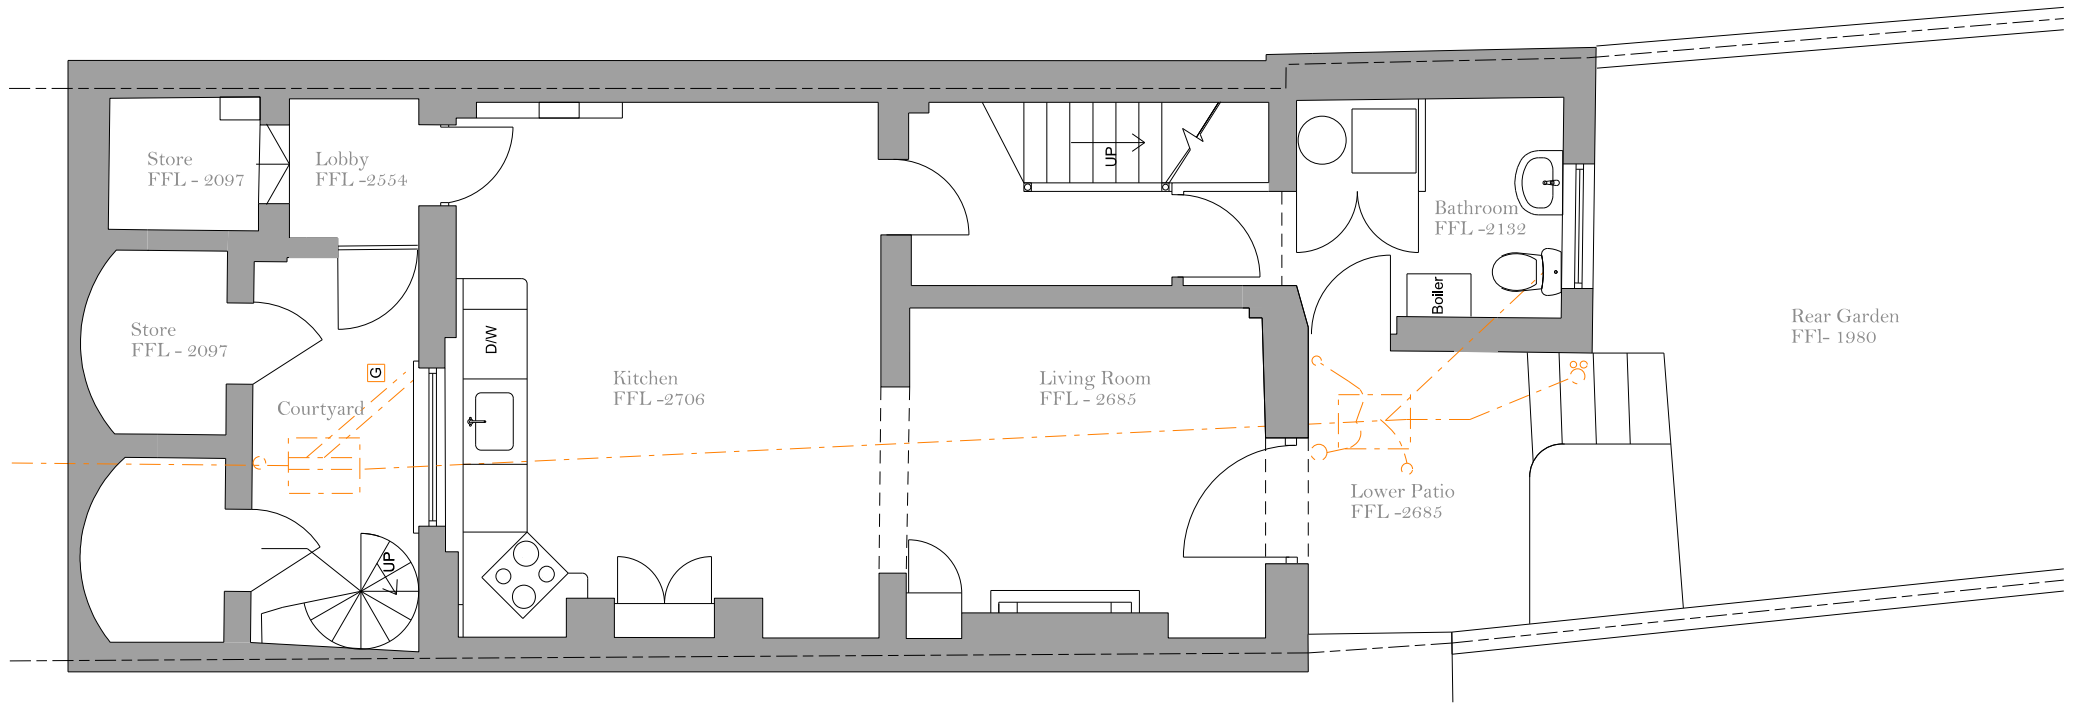

Existing\_B00


Rev	Issue	Date
01	Issue for planning	11/03/2018

— — — — — Drainage

<p>4 Chalcol Crescent London E14 6AL</p>	<p>Archirecture 00 Ltd. 111 Newington Causeway London SE11 5JL</p>
<p>THE EXISTING_BASEMENT PLAN</p>	<p><b>00</b> FULL PLANNING APPLICATION</p> <p>Scale: 1:50 1:10 1:20 1:50 1:100 1:200 1:500 1:1000 1:2000 1:5000 1:10000</p> <p>Project No: 0236 Drawing No: P_U_001 Rev: 00</p>





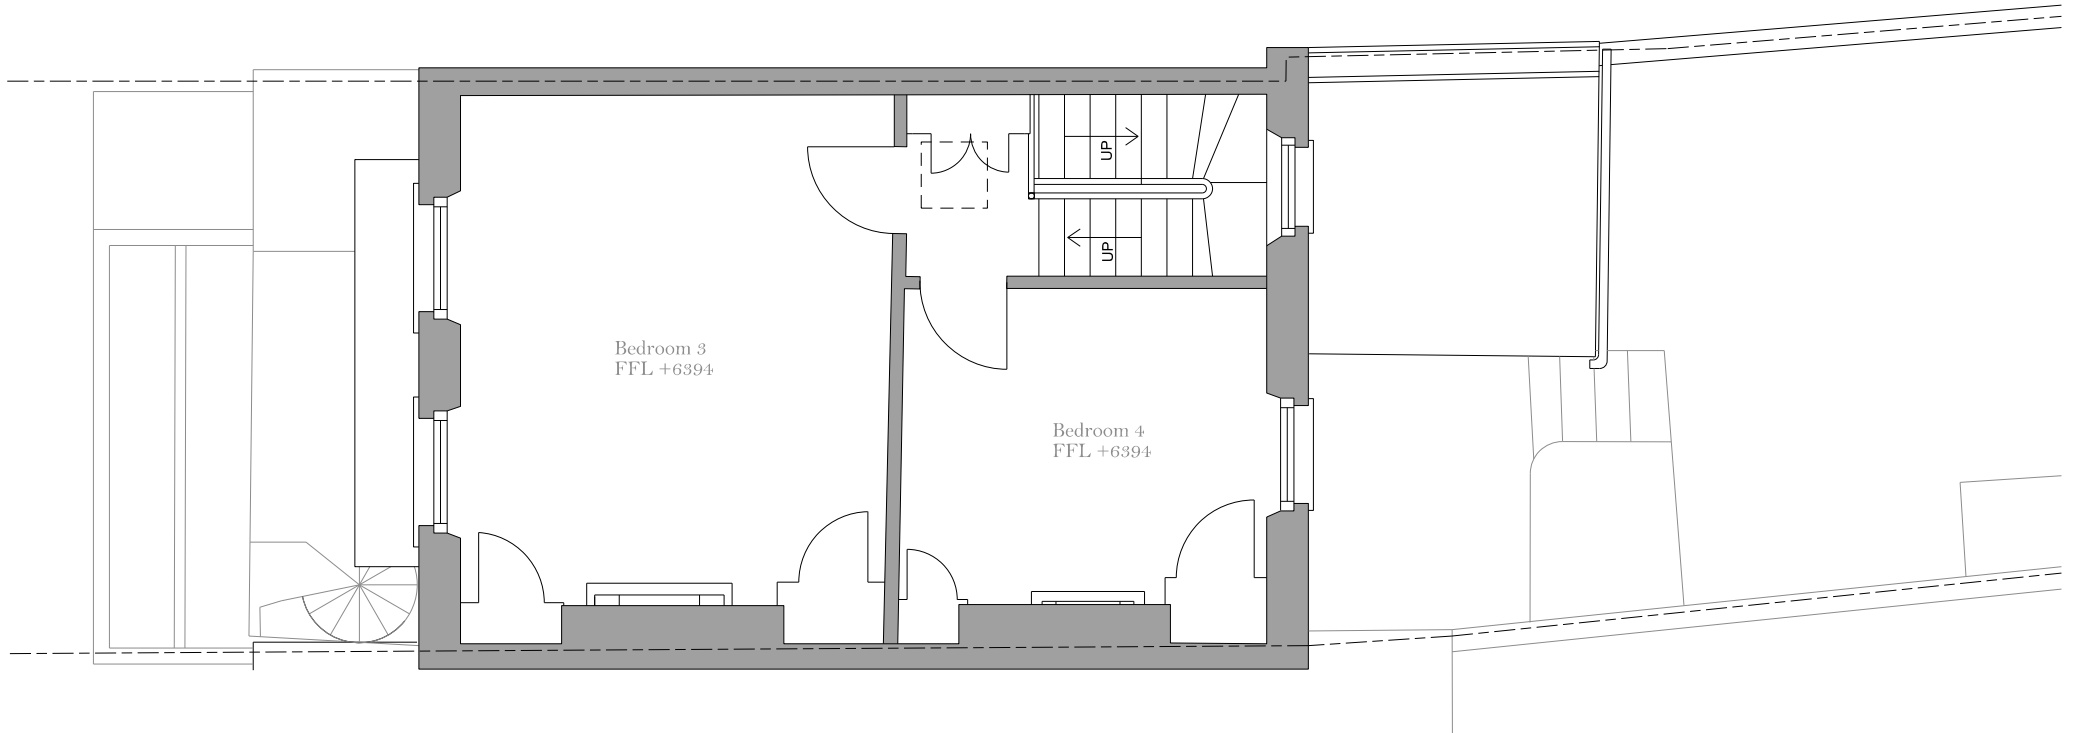

00 01 05 10m




Existing\_F02

Rev	Type	Date
01	Issue for I.D. check	11/03/19




<p>Project  <b>4 Chalcol Crescent</b>          00000000</p>		<p>Architect  <b>00 Architecture 00 Ltd.</b>          00000000</p>	
<p><b>FULL PLANNING APPLICATION</b></p>			
<p>Drawn  <b>00</b></p>	<p>Checked  <b>00</b></p>	<p>Reviewed  <b>00</b></p>	<p>Date  <b>00/00/00</b></p>
<p>Project No  <b>00000000</b></p>		<p>Drawn No  <b>F_0004</b></p>	<p>Rev No  <b>00</b></p>
<p><small>© 00 Architecture 00 Ltd. All Rights Reserved. No part of this document may be reproduced without the prior written permission of 00 Architecture 00 Ltd. All Rights Reserved.</small></p>			



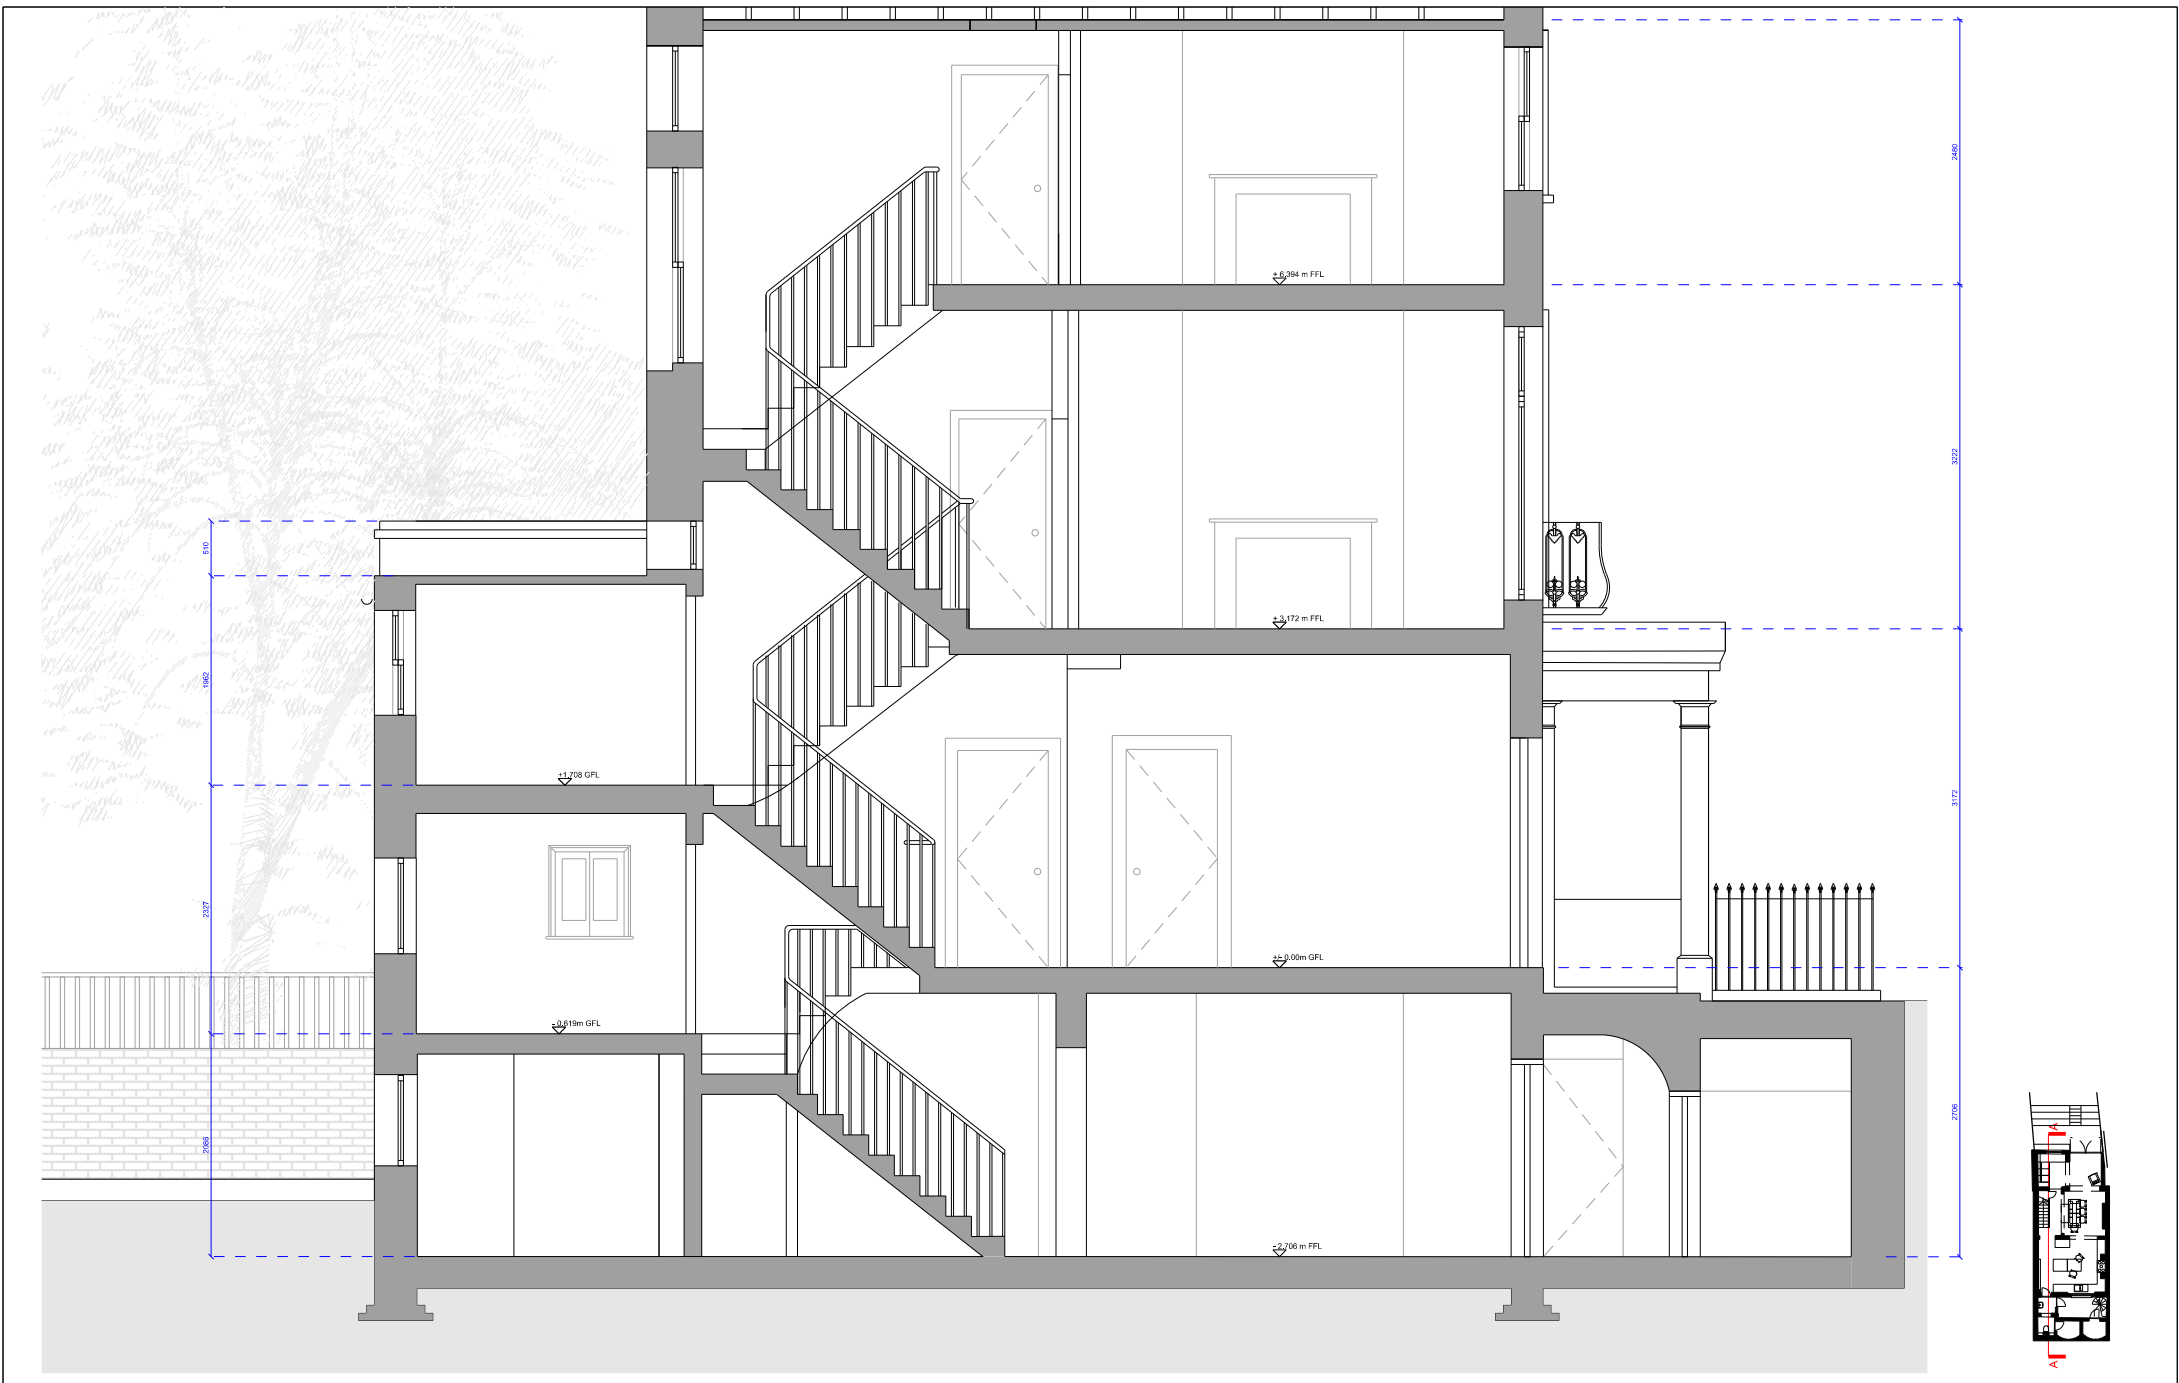

Existing\_Section AA

Rev	Type	Date
01	Issue for I.D. Approval	11/03/2018

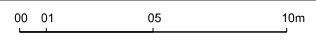

Project: <b>4 Chalcol Crescent</b> 1001110		Client: <b>Archirecture 00 Ltd.</b> 1001110	
<b>FULL PLANNING APPLICATION</b>			
Date: 05/03/18 Drawn: J.H.C. Checked: J.H.C. Project: 1001110	













Existing\_Front Elevation\_Context

Rev	Issue	Date
01	Issue for I.D. Approval	11/03/2019

00 01 05 10m

4 Chalcot Crescent

Existing\_Front Elevation\_Context

Architectural drawing showing a cross-section of a building facade.

00 ArchReclure 00 Ltd.

FULL PLANNING APPLICATION

Architectural drawing showing a cross-section of a building facade.



Existing\_RearElevation\_Context

Rev	Issue	Date
01	Issue for I.D. Approval	11/03/2018

00 01 05 10m

Architect  
4 Chalcol Crescent  
London E14 6JG

Architect  
00  
Existing\_Rear Elevation\_Context

00000000  
All Rights Reserved  
© Architects 00000000

00 ArchReure 00 Ltd.  
00000000  
00000000

FULL PLANNING APPLICATION

00000000 00000000 00000000 00000000

00000000 00000000 00000000 00000000