


 Area relating to Application

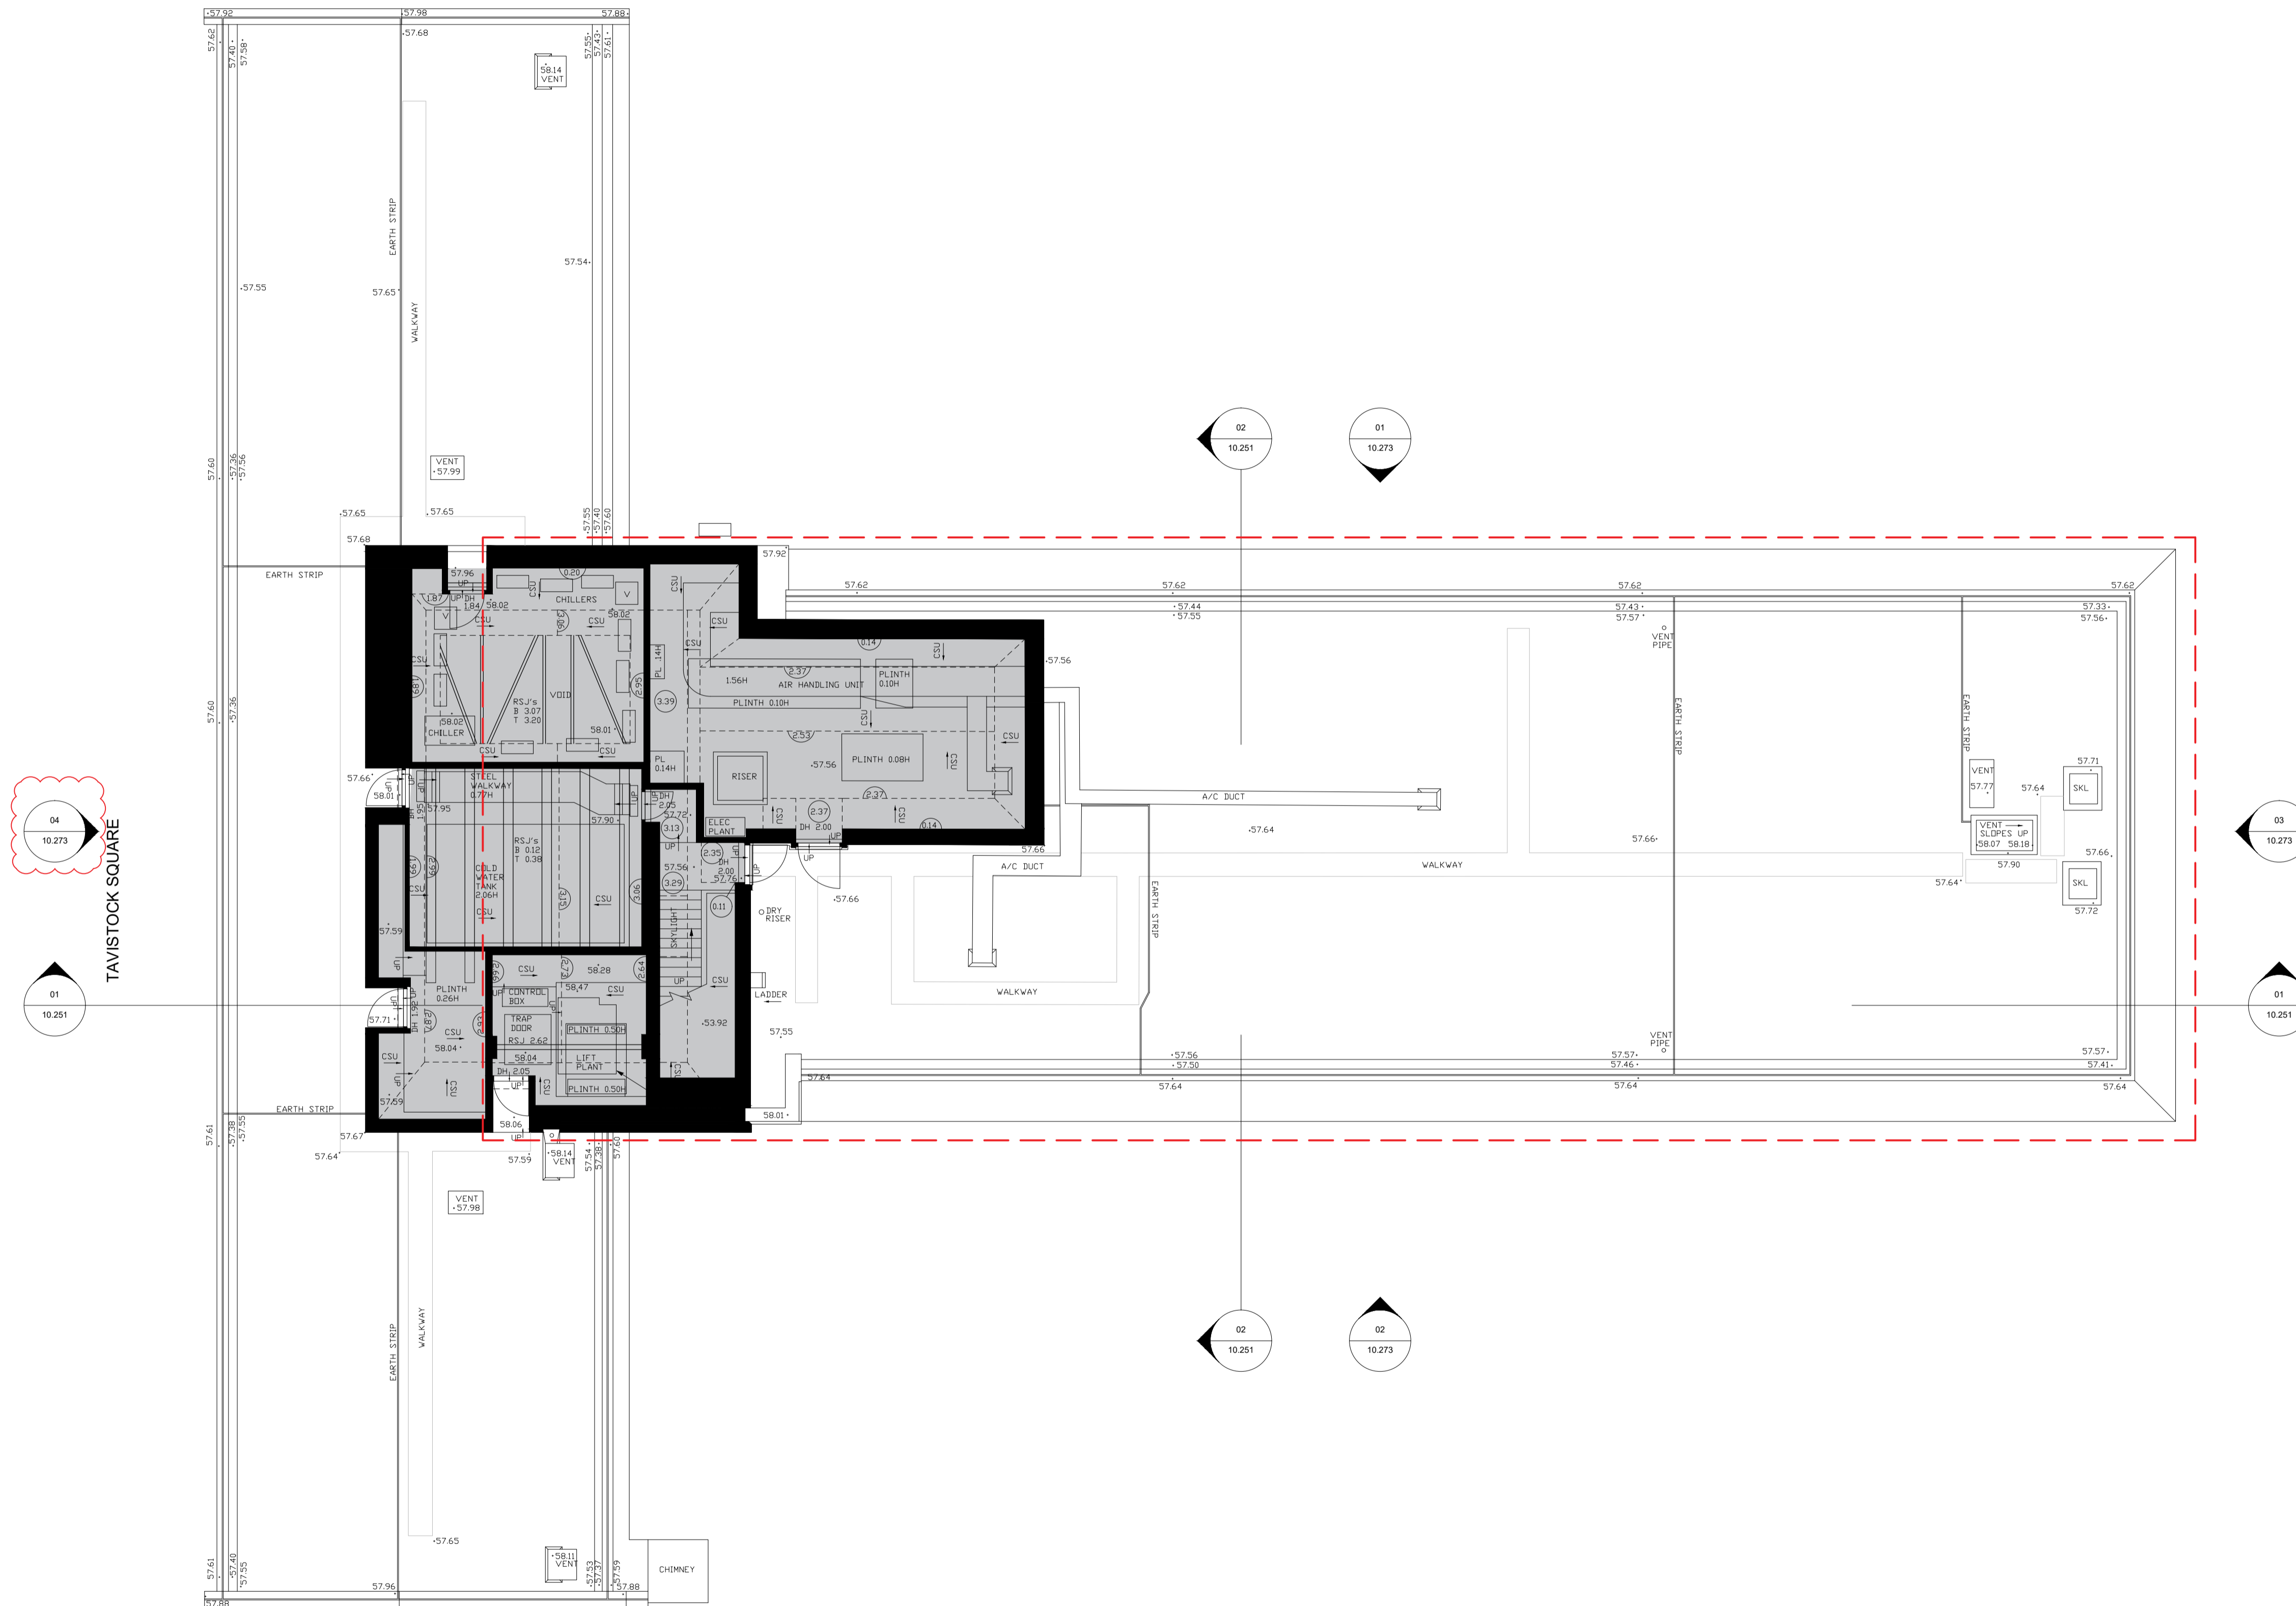

04
10.273
TAVISTOCK SQUARE

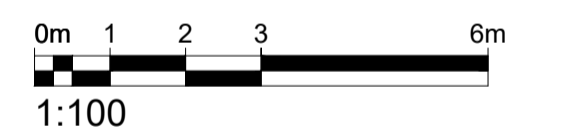

Rev.	Description.	By	Date
P2	Amended to suit LBC comments	ASB	29.11.18
P1	Issued for Planning	ASB	03.09.18

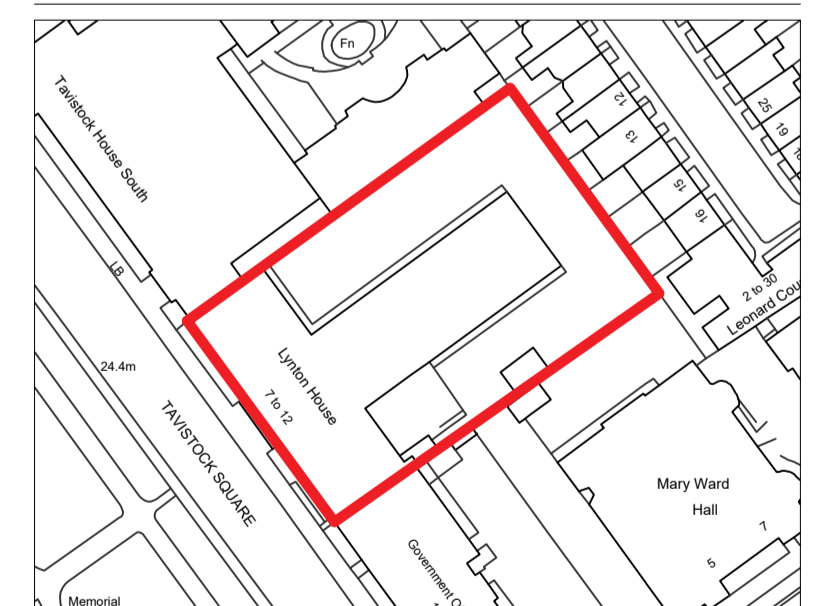

Client
Fernridge

Project
Lynton House

Title
Existing 10th Floor Plan

Status	Purpose of issue	RIBA stage
S2	For Planning	3

Project No.	Drawn	Checked	Scale	Rev.
1713	ASB	JA	1:100 @ A1 1:200 @ A3	P2

Drawing No.
1713-BG-ZZ-10-DR-A-10.202

Do not scale from this drawing. The Contractor is to take and check all dimensions on site before work commences. Discrepancies must be reported to the Architect. Subcontractors must verify all dimensions on site before making a shop drawing or commencing manufacturing. This drawing is copyright ©

© Copyright Barr Gazetas Ltd
A 19 Hession Street, London, W1B 4BG
T 0207 636 5661
W www.barrgazetas.com

01
10.202
Existing 10th Floor Plan
1:100@A1

