



# BARR GAZETAS

- Changing room/shower facilities
- Accessible WC and shower
- Drying room
- Smoking area
- External covered walkway
- Secure cycle enclosure
- Fire escape route
- ↕ Access to main building

1. Steps reorientated towards shower block
2. Escape route from fire escape maintained
3. Raised planter
4. Cycle maintenance stand
5. 2 no disabled parking bays relocated
6. Existing sheffield hoop cycle parking retained

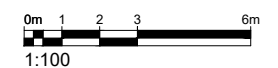

Rev.	Description	By	Date
P2	Amended to suit LBC comments	ASB	29.11.18
P1	Issued for Planning	ASB	03.09.18

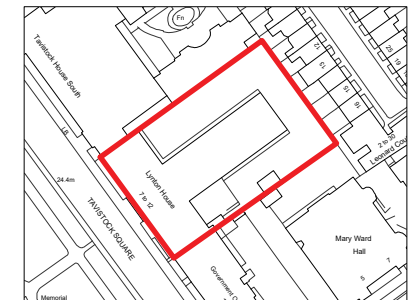

Client  
Ferridge

Project  
Lynton House

Title  
Proposed Ground Floor Plan


Status	Purpose of issue	RIBA stage
S2	For Planning	3

Project No.	Drawn	Checked	Scale	Rev.
1713	ASB	JA	1:100 @ A1 1:200 @ A3	P2

Drawing No.  
**1713-BG-ZZ-00-DR-A-20.201**

Do not scale from this drawing. The Contractor is to take and check all dimensions on site before work commences. Discrepancies must be reported to the Architect. Subcontractors must verify all dimensions on site before making a shop drawing or commencing manufacturing. This drawing is copyright. ©

© Copyright Barr Gazetas Ltd.  
A 19 Haddon Street, London, W1B 4BG  
T 0207 538 5581  
W www.barrgazetas.com

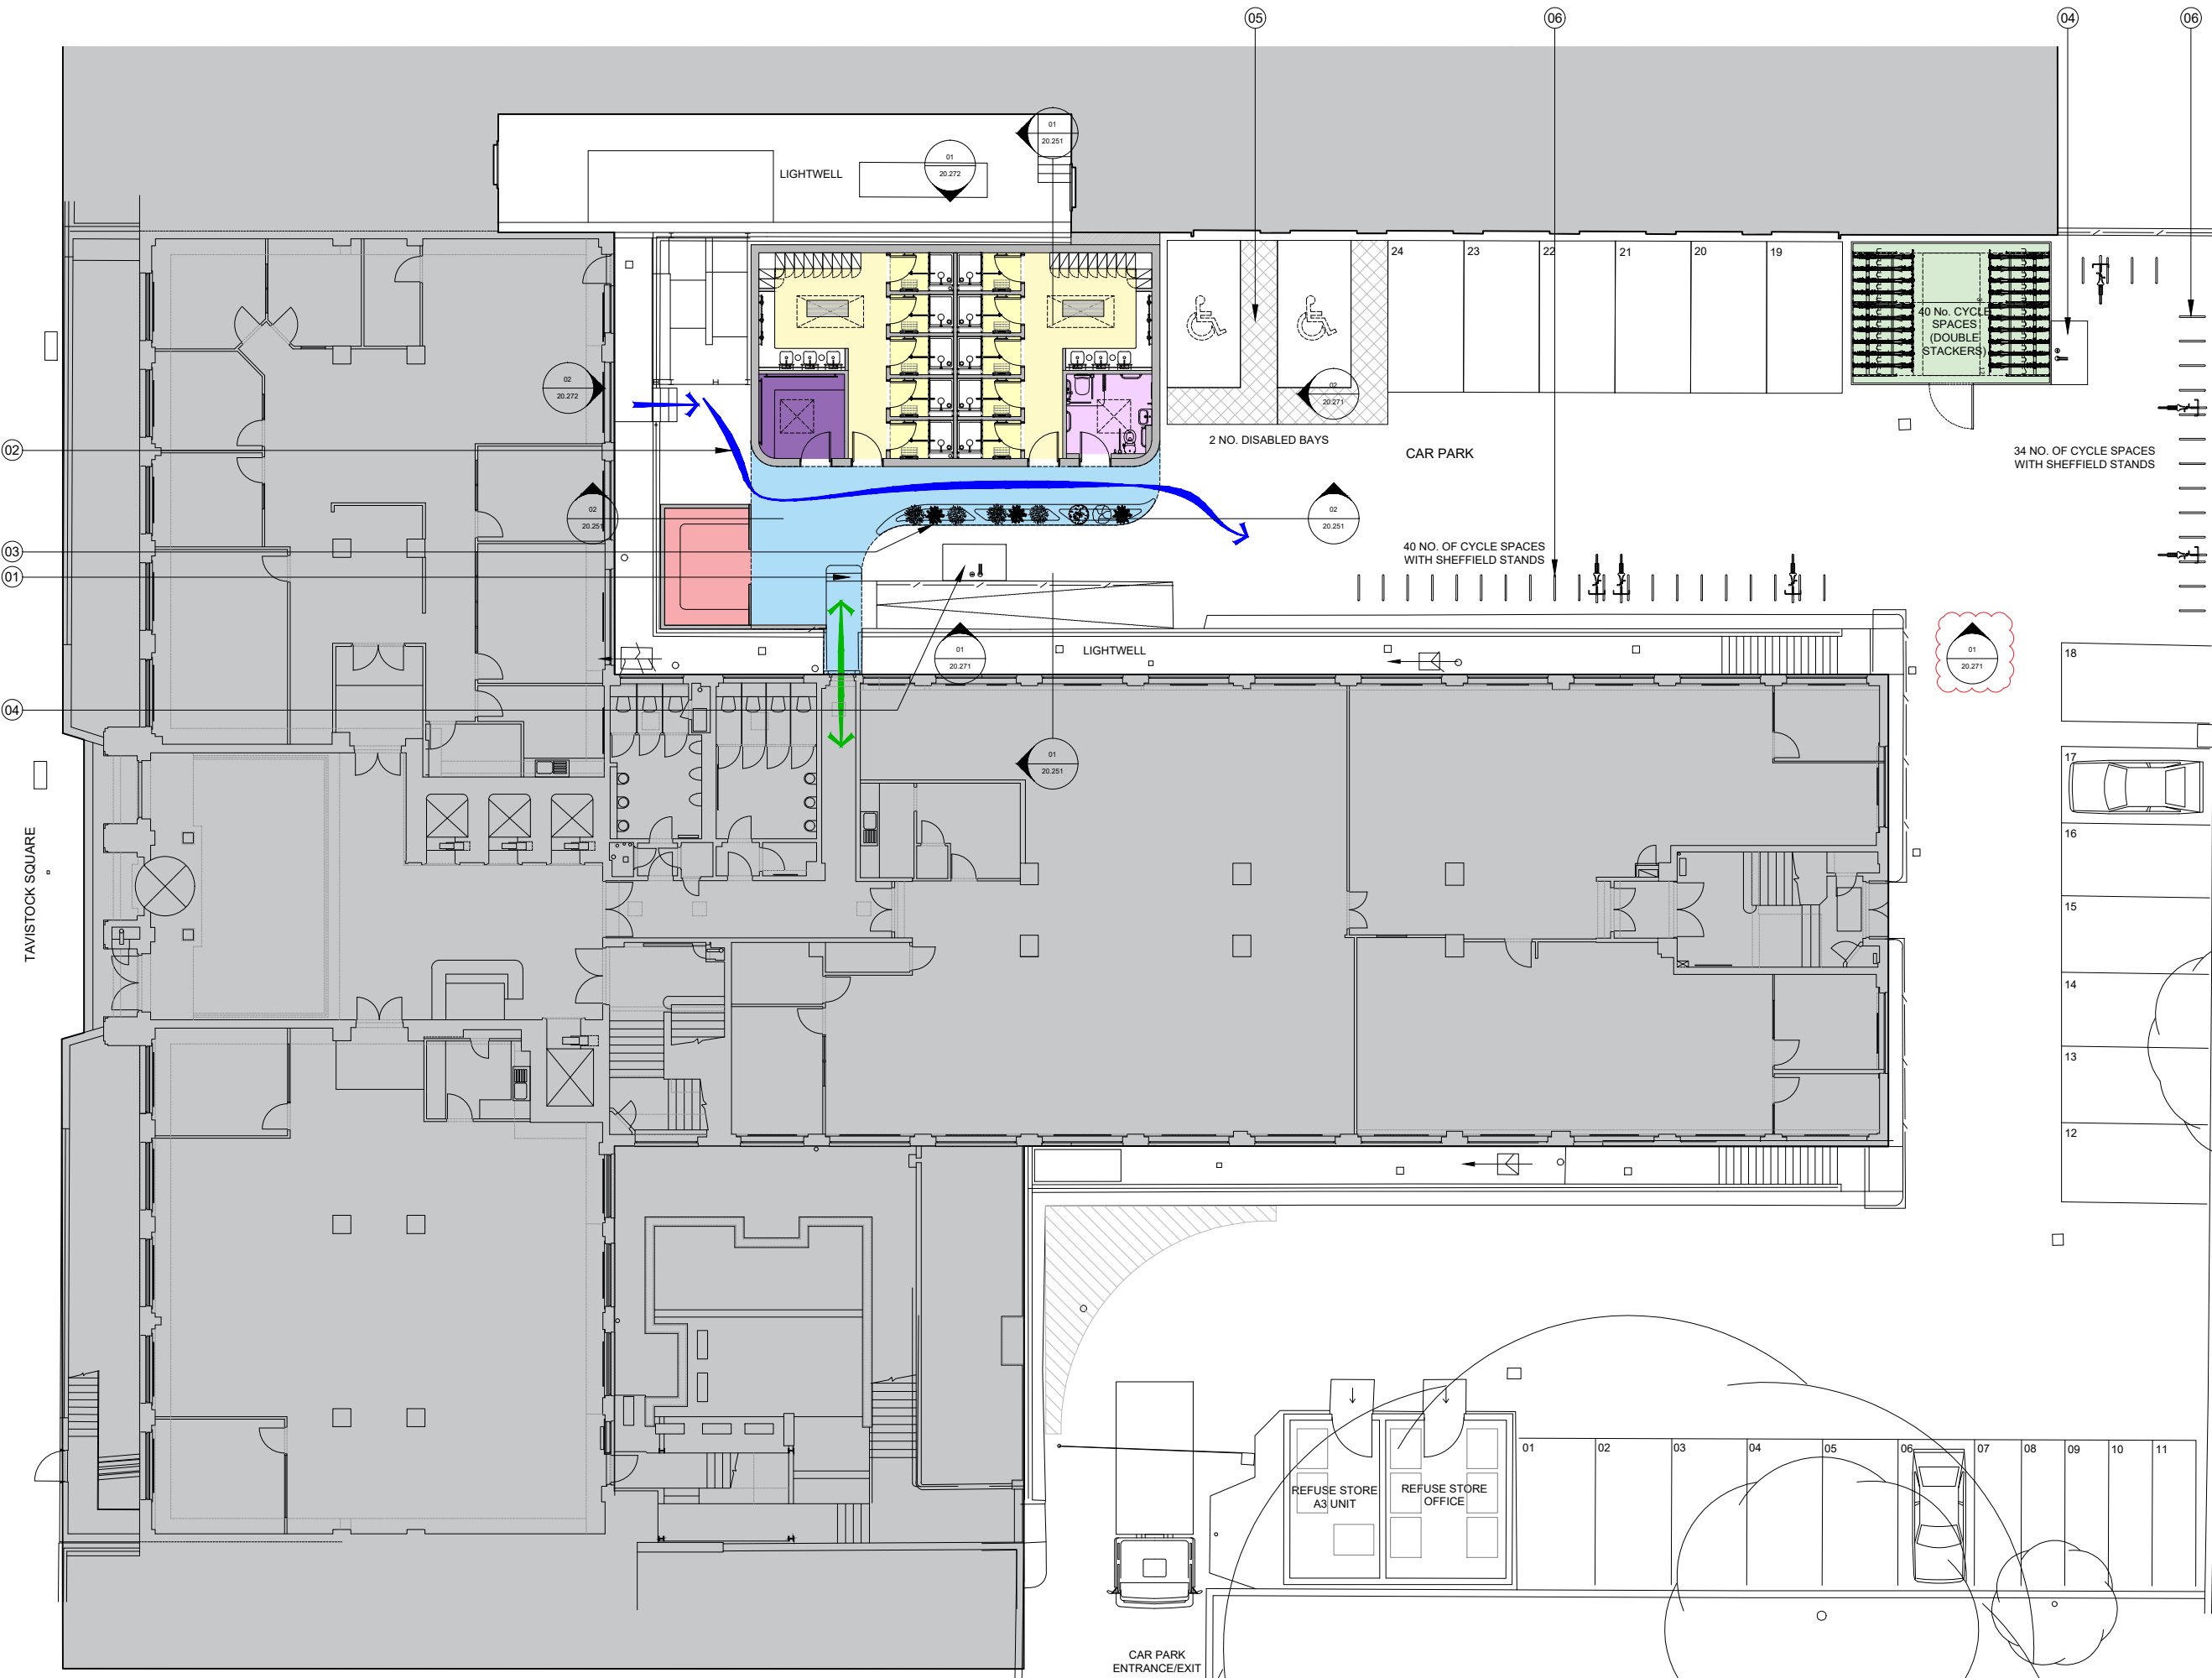

01  
20.201  
Proposed Ground Floor Plan  
1:100@A1