



1 Existing Ground Floor Plan
1 : 50

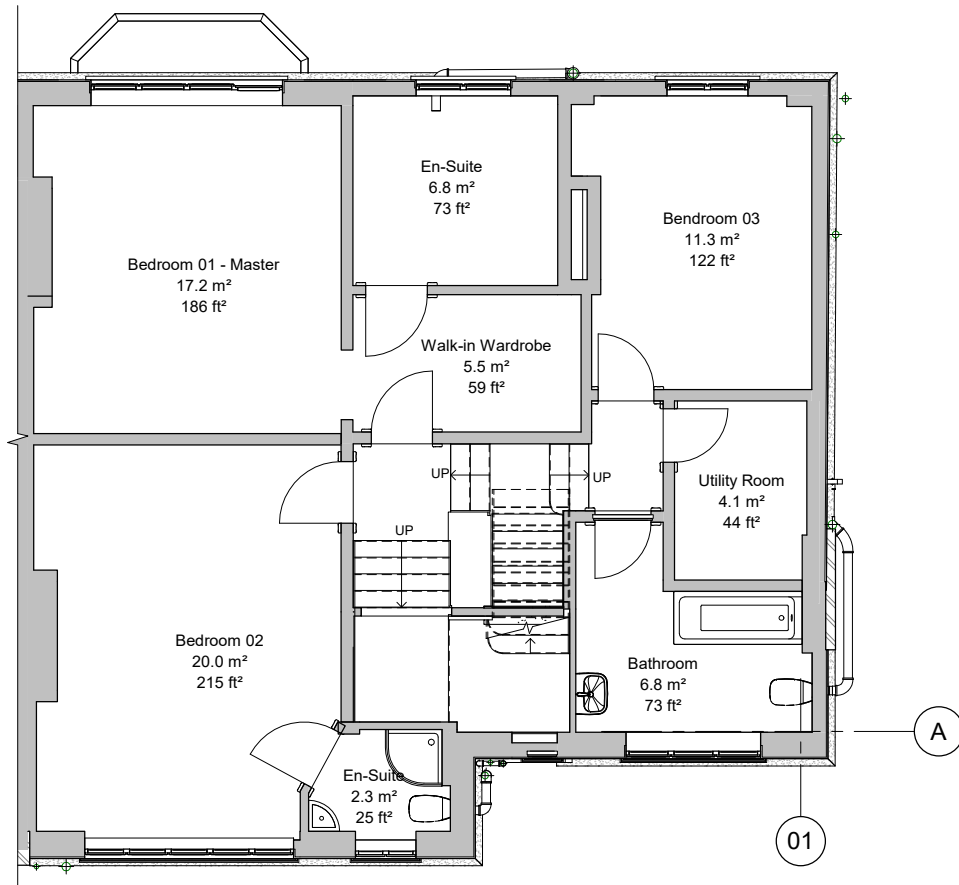

2 Existing First Floor Plan
1 : 50

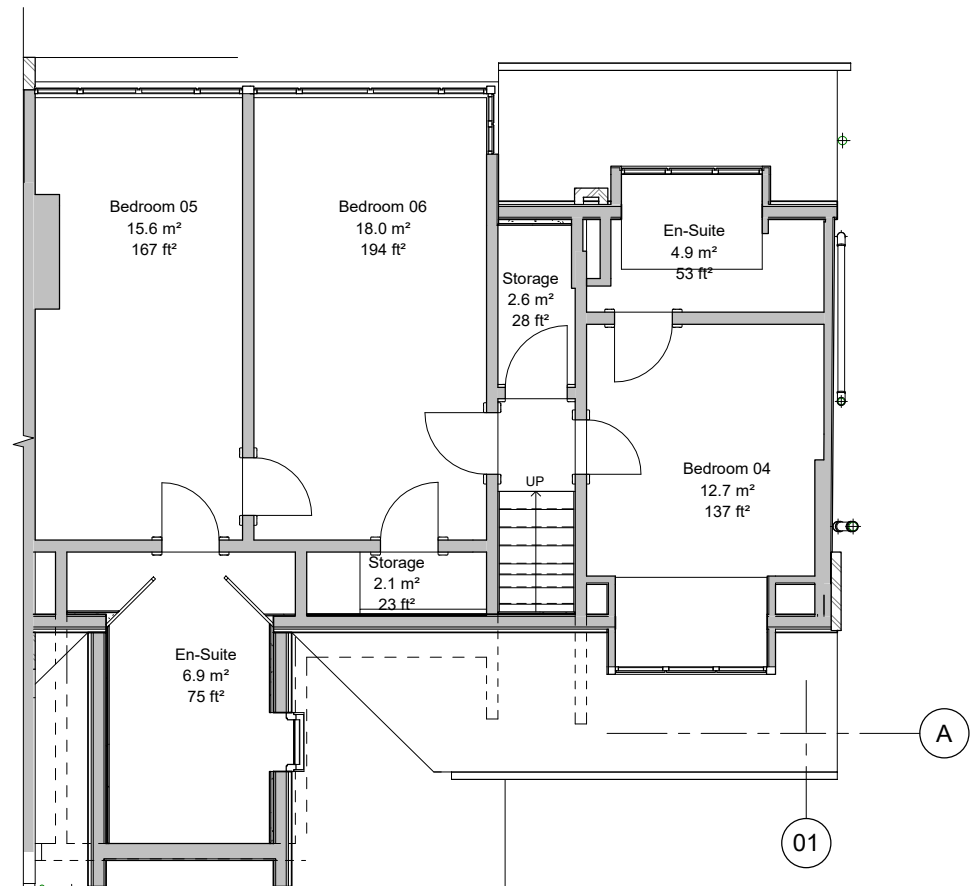

3 Existing Second Floor Plan
1 : 50



4 Existing Roof Plan
1 : 50



GENERAL NOTES.
The Contractor to advise on all details and ensure stability and strength of construction. The contractor to provide setting out and rod drawings for approval prior to construction.
The contractor to check all dimensions on site and relate to these drawings. The contractor to report any discrepancies to designers prior to construction. All services to local authorities, BCO & Environmental Health requirements and to Service Engineers.
All structure to Structural Engineer's details and local authority and BCO requirements. All construction and materials to comply with the current Building and Fire Regulations.

Rev No	Description	Date
P0	Planning	19/12/18

STATUS PURPOSE OF ISSUE
Planning

CLIENT
Andrew Wright

PROJECT
4 Briardale Gardens,
NW3 7PP

TITLE
Existing - Floor Plans

DRAWN BY AB CHECKED BY AN DATE 12/11/18
SCALE (@ A1) 1 : 50 PROJECT NUMBER 1808
REV P0
DRAWING NUMBER

1808 FS P051

fabric
space

t: +44 20 3432 1341
e: studio@fabric-space.com
www.fabric-space.com

0 1 2 3 4 5
SCALE 1:50 @ A1