



BASEMENT FLOOR PLAN

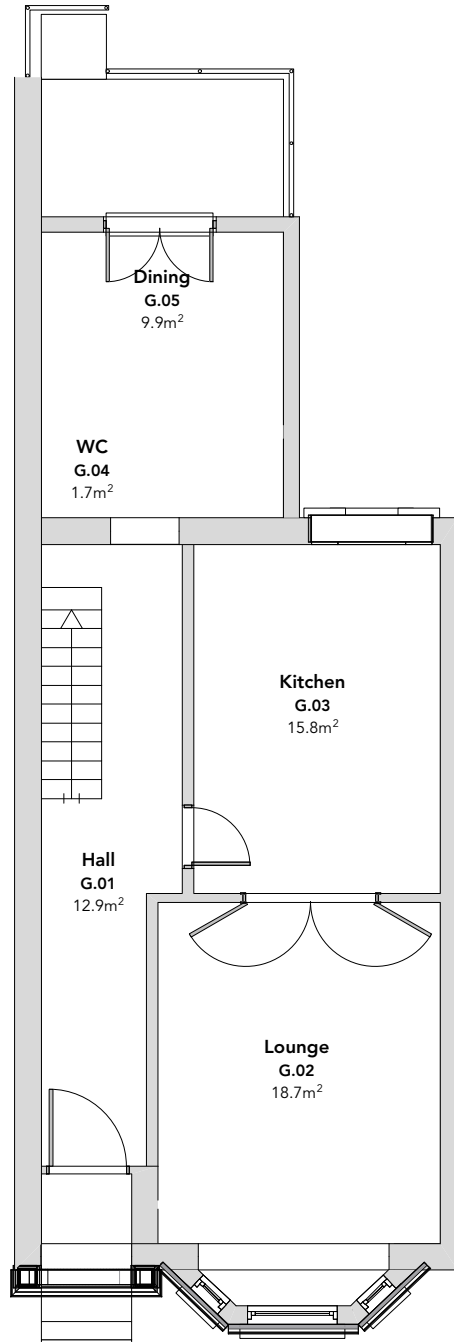


GROUND FLOOR PLAN

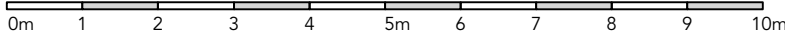

Notes
Do not scale off drawing. Contact architect for specific dimensions.

02	181214	Planning issue
01	181205	Preliminary issue
No.	Date	Issue notes

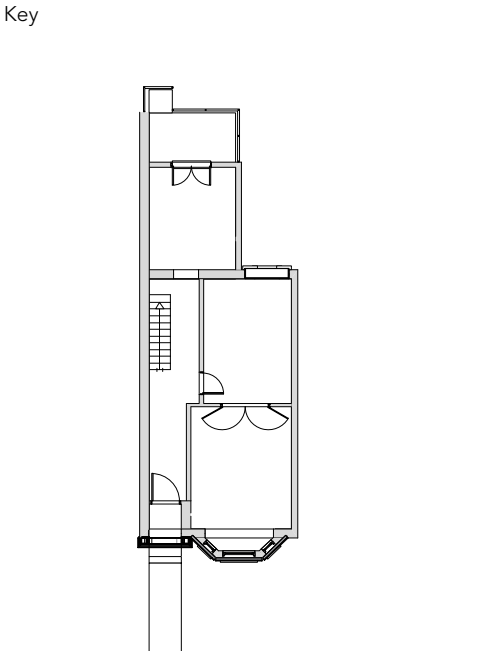



MiRArchitects
30 Burghley Road
London N8 0QE
07804 025839 | 0203 8292 4316
www.mirarchitects.co.uk

Client name
Dr P Turville

Project Title
9 Denning Road NW3 1RU

Drawing Title
**BASEMENT & GROUND
FLOOR PLANS
Existing**

Drawing status Planning	Client sign-off
----------------------------	-----------------

Drawn by MR	Checked by PS	Drawing scale 1:100 @ A3
----------------	------------------	-----------------------------

Drawing number 1810_E001	Revision 02
------------------------------------	-----------------------