



EXISTING UPPER FLOOR PLAN

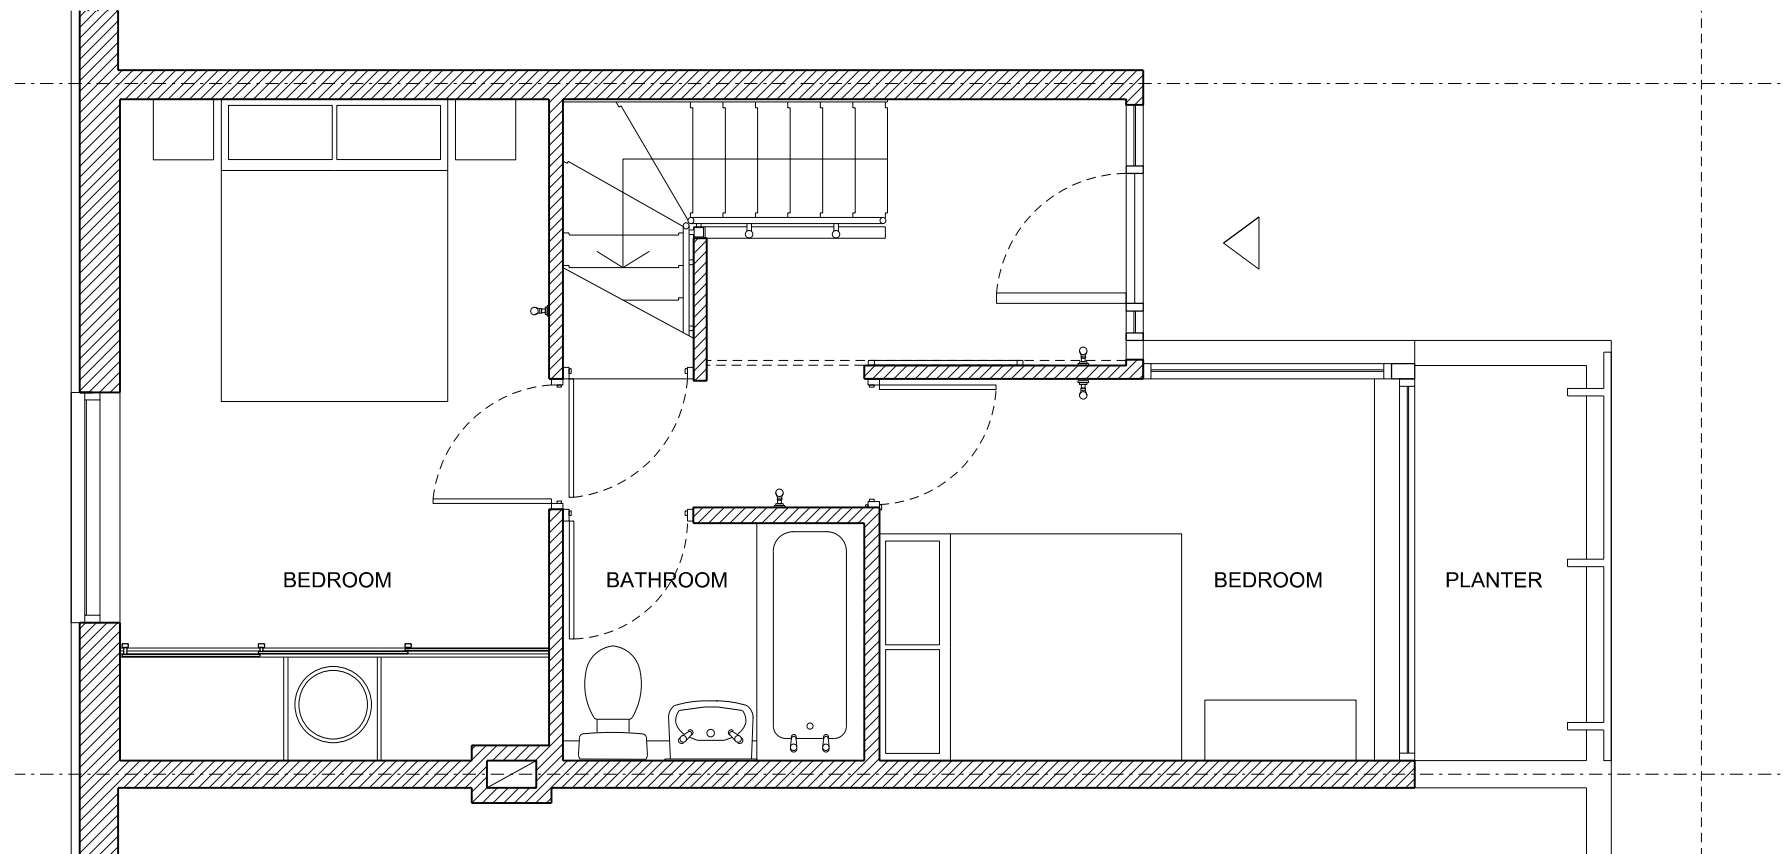


EXISTING LOWER FLOOR PLAN

1m 2.5m




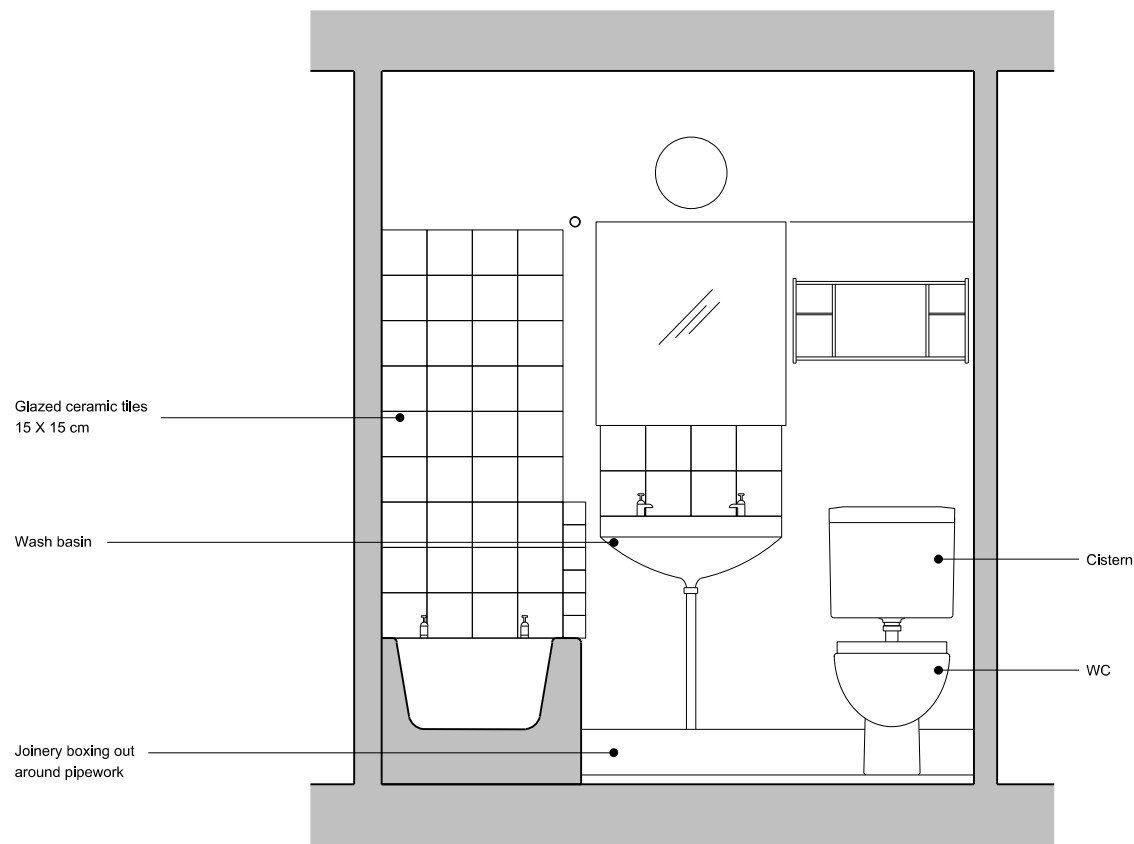


EVEVATION 1

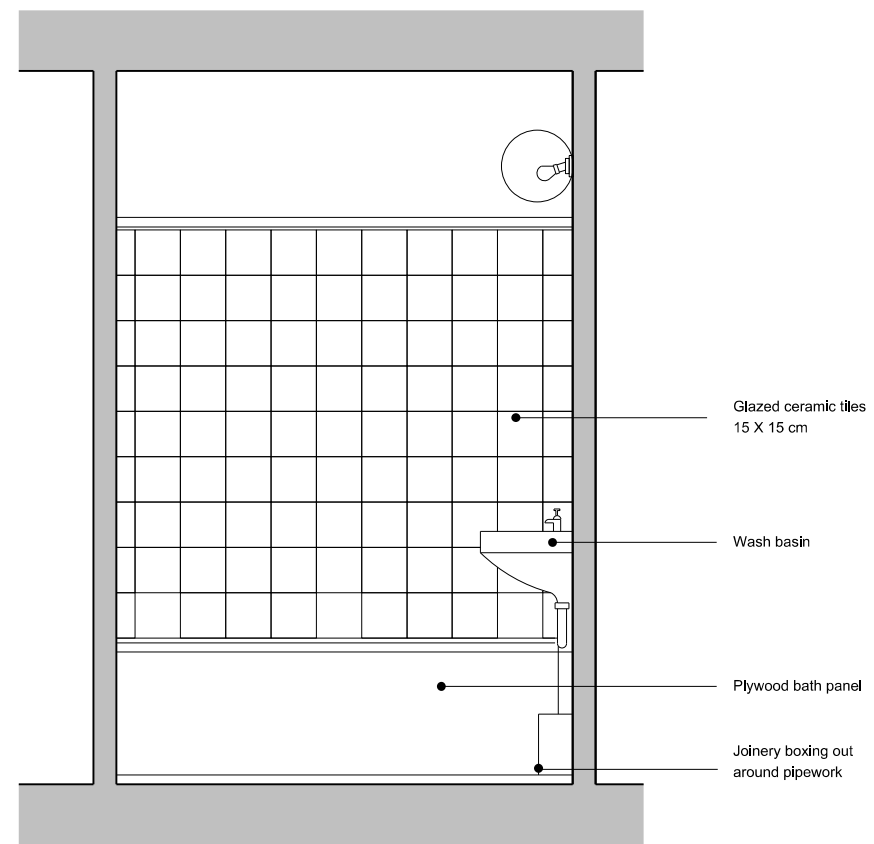

EVEVATION 2

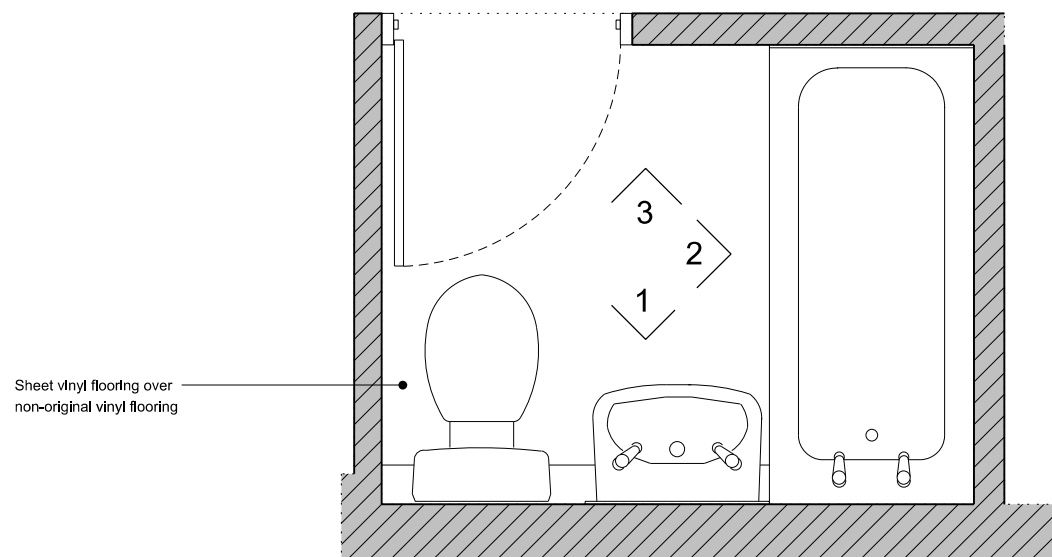

BATHROOM PLAN

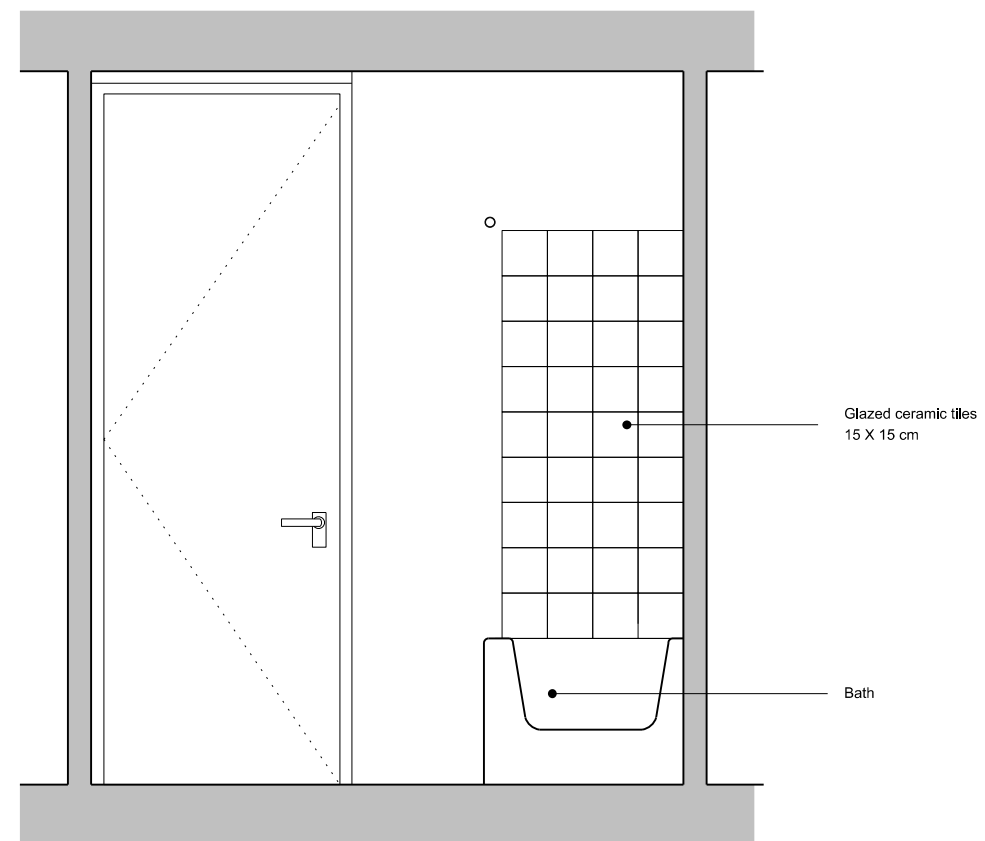

EVEVATION 3

1m 2.5m

FRANCISCO SUTHERLAND ARCHITECTS

125 Blackheath Park
London SE3 OHA
Tel: 020 8852 3376
Mob: 077 0837 8222

Rev
P1

Date
21.12.2018

Description
Issued for
Listed Building Consent

Notes:

Copyright owned by Francisco Sutherland Architects.
Contractors to check all dimensions on site.
Any discrepancies to be reported before proceeding.


81b ROWLEY WAY, ALEXANDRA RD. ESTATE

EXISTING
BATHROOM PLAN AND ELEVATIONS


SCALE: 1:25 @ A3

DRAWING NO: 81bRW_04


REV: P1

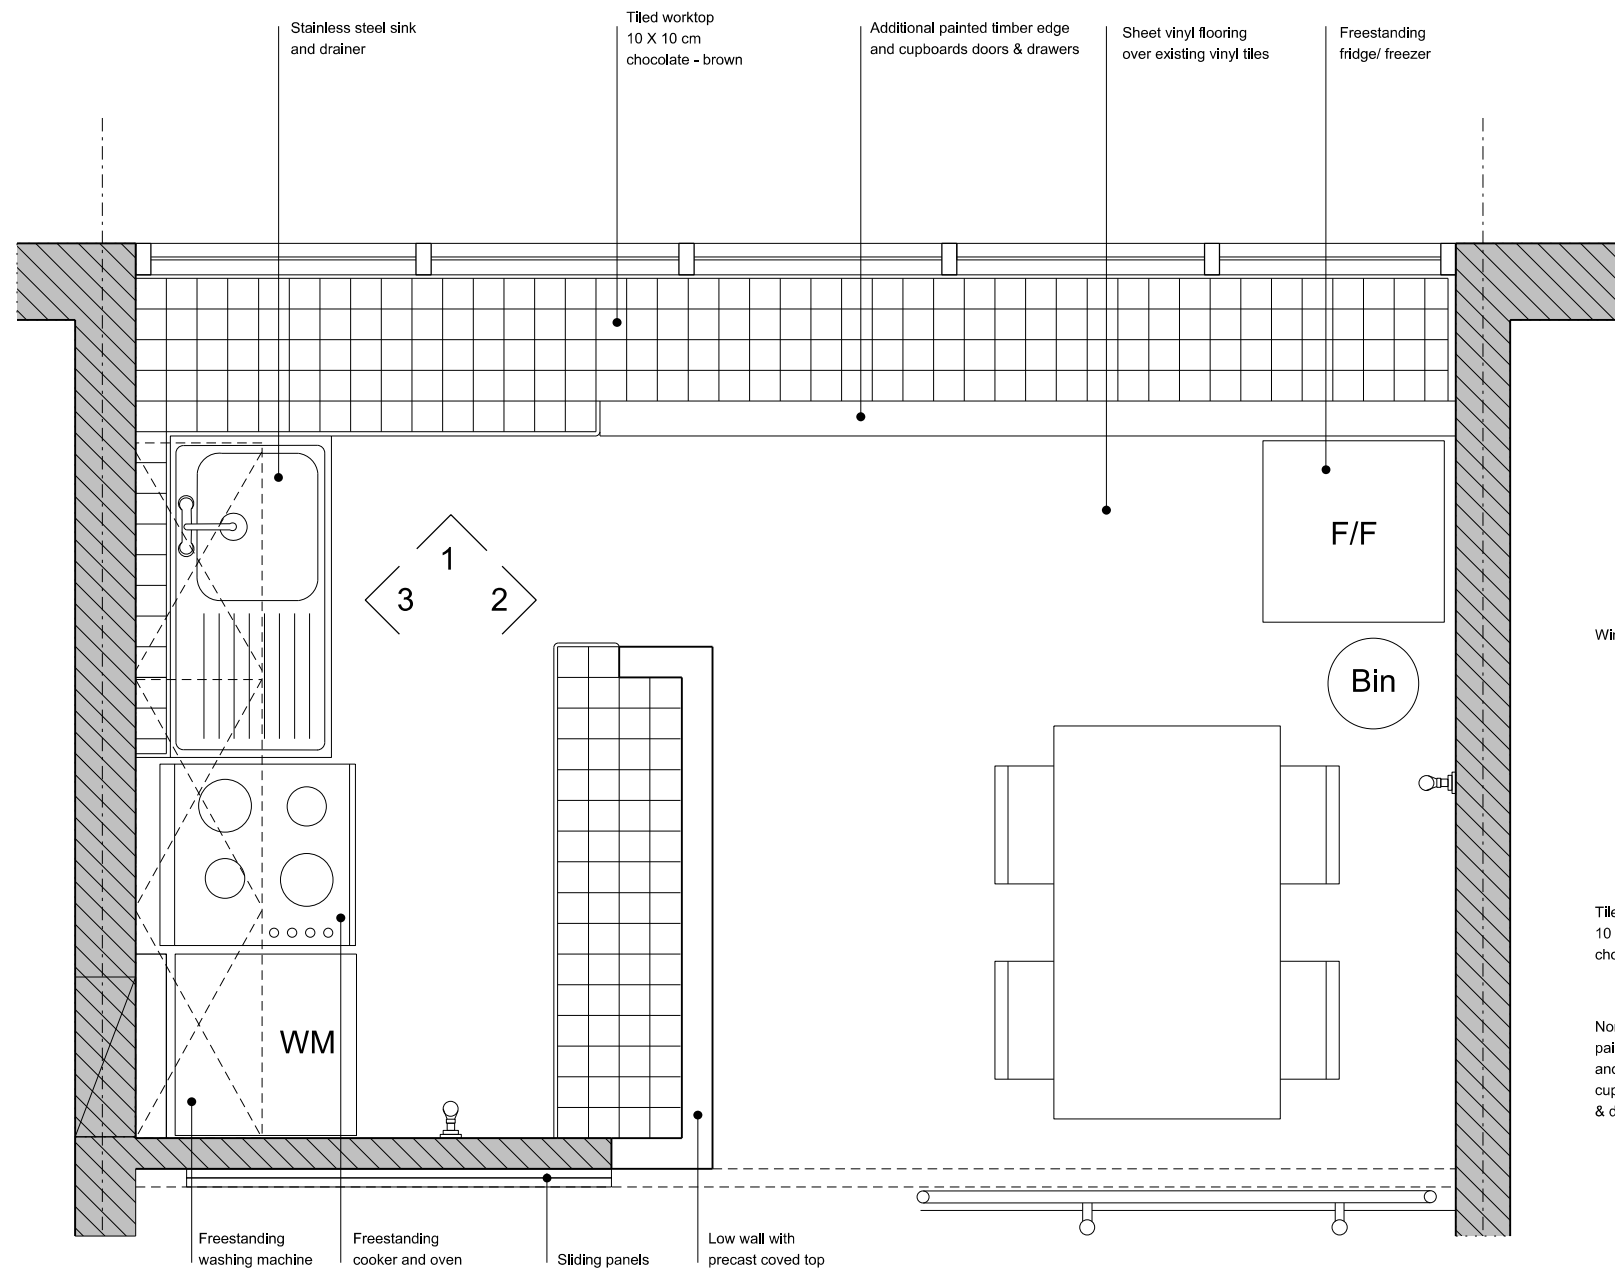


EXISTING KITCHEN PLAN

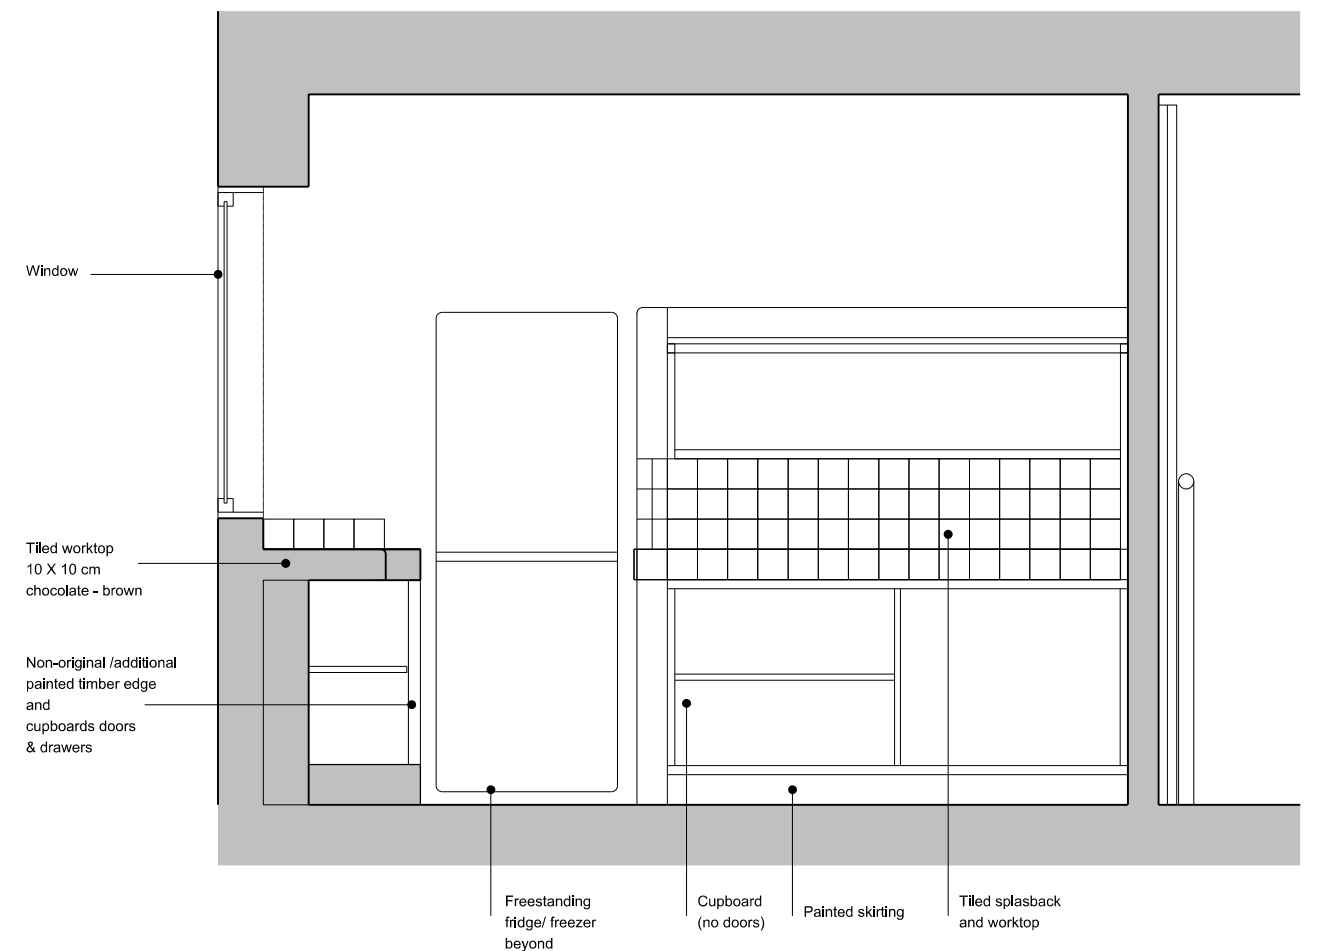

ELEVATION 2

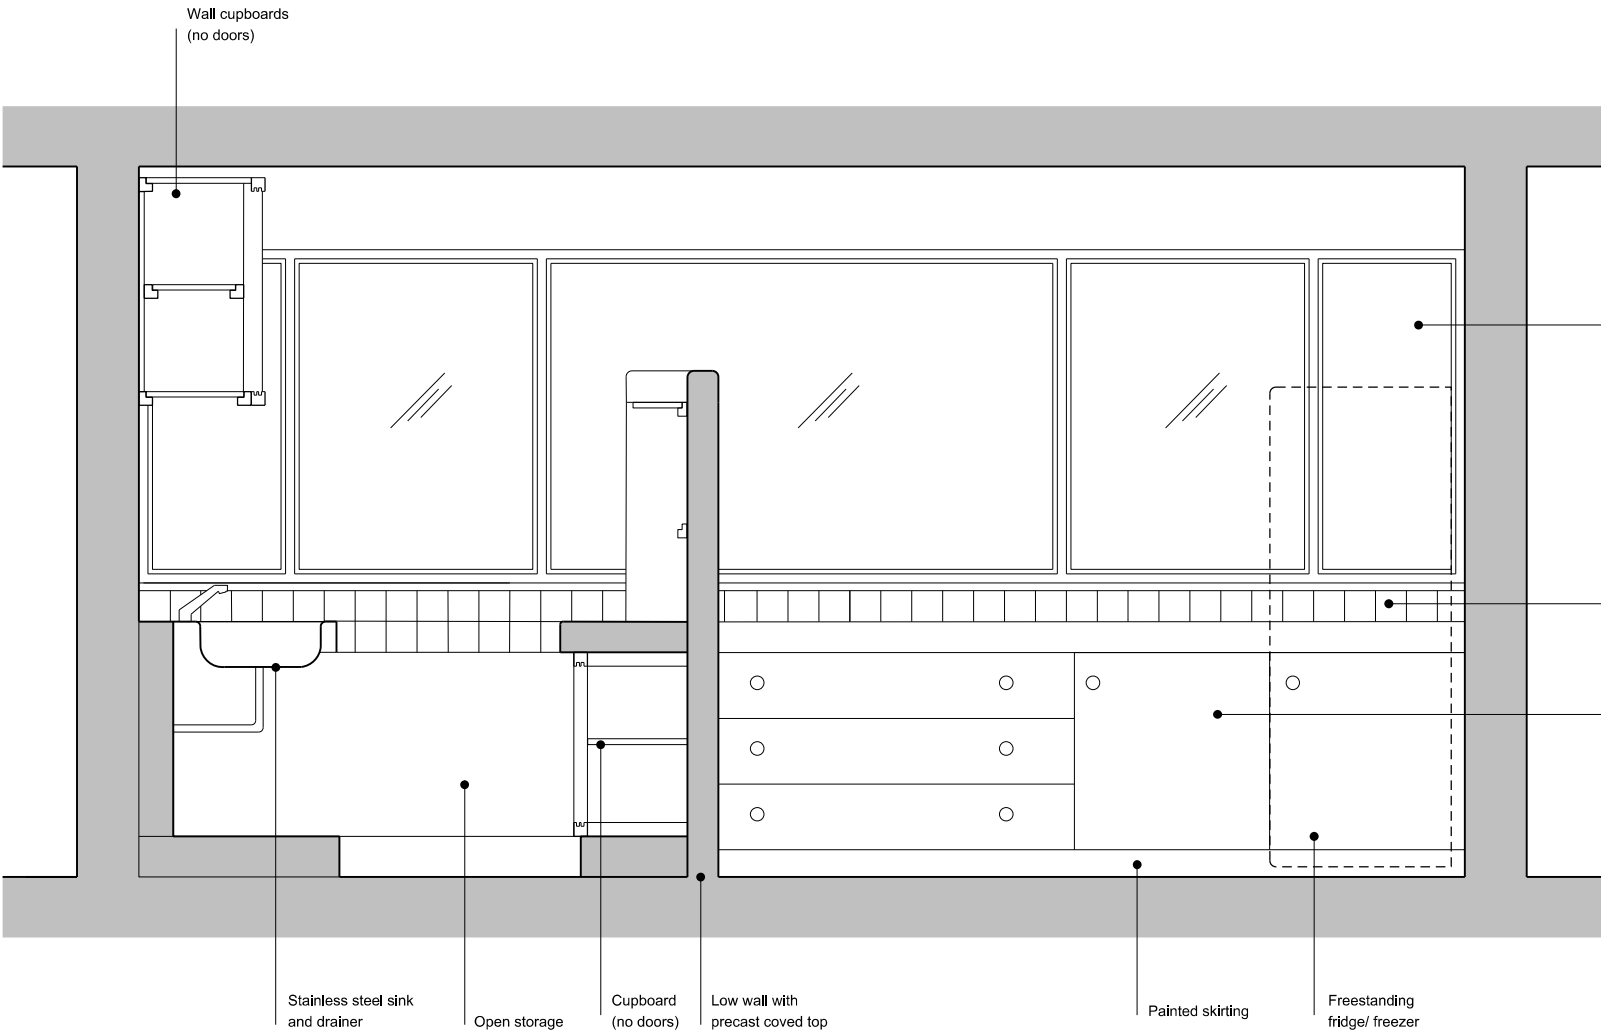

EXISTING ELEVATION 1

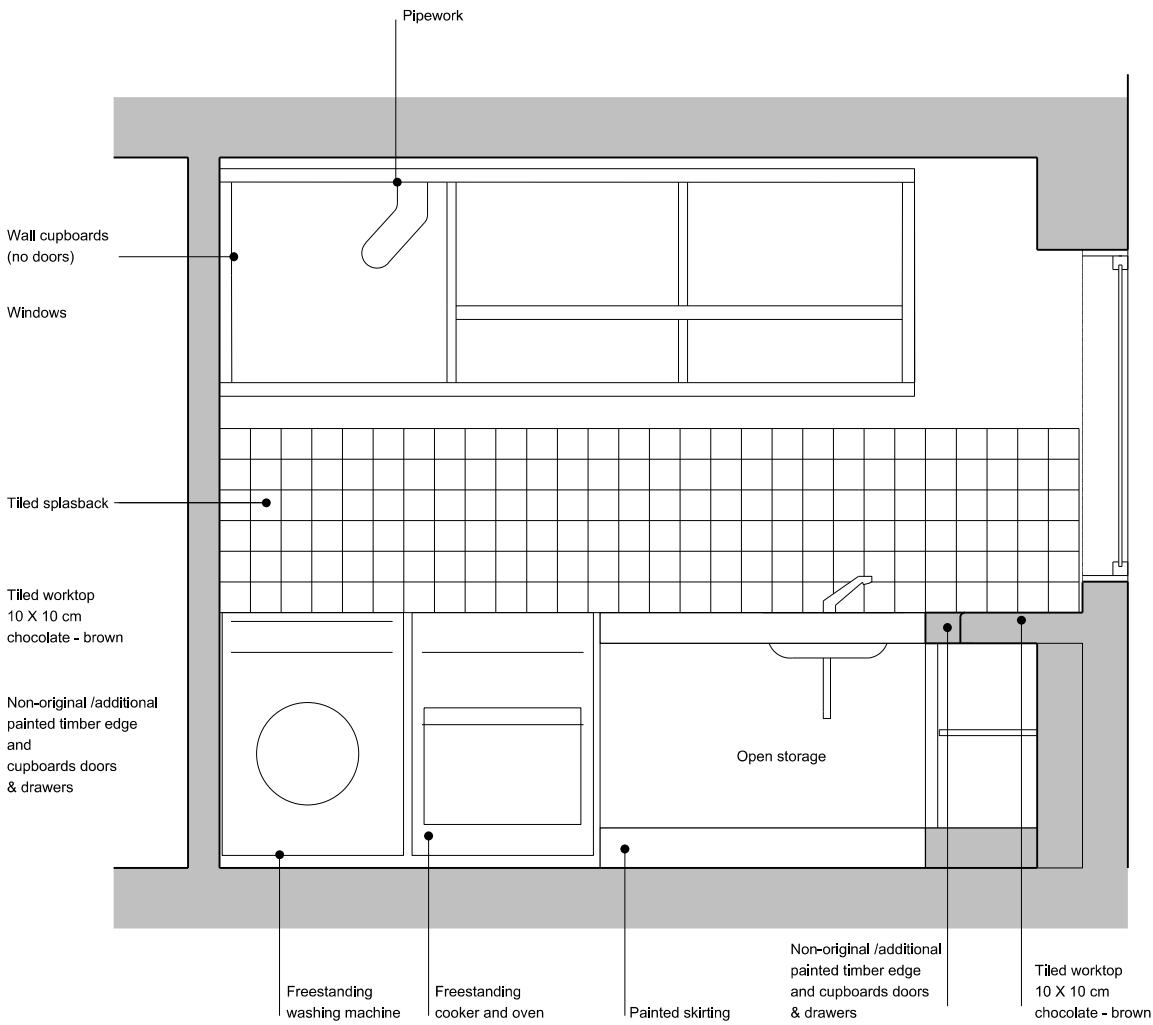

EXISTING ELEVATION 3



FRANCISCO SUTHERLAND ARCHITECTS
125 Blackheath Park
London SE3 OHA
Tel: 020 8852 3376
Mob: 077 0837 8222

Rev	Date	Description
P1	21.12.2018	Issued for Listed Building Consent

Notes:
Copyright owned by Francisco Sutherland Architects.
Contractors to check all dimensions on site.
Any discrepancies to be reported before proceeding.

81b ROWLEY WAY, ALEXANDRA RD. ESTATE

EXISTING
KITCHEN PLAN AND ELEVATIONS 2/2

SCALE: 1:25 @ A3

DRAWING NO: 81bRW_07

REV: P1