


For construction purposes:
 - Do not scale this drawing.
 - All dimensions and levels to be checked on site.
 - Discrepancies to be reported to mitzman architects before proceeding.
 - If in any doubt about information on this drawing contact mitzman architects.

REVISION NUMBER	DATE	BY	NOTES

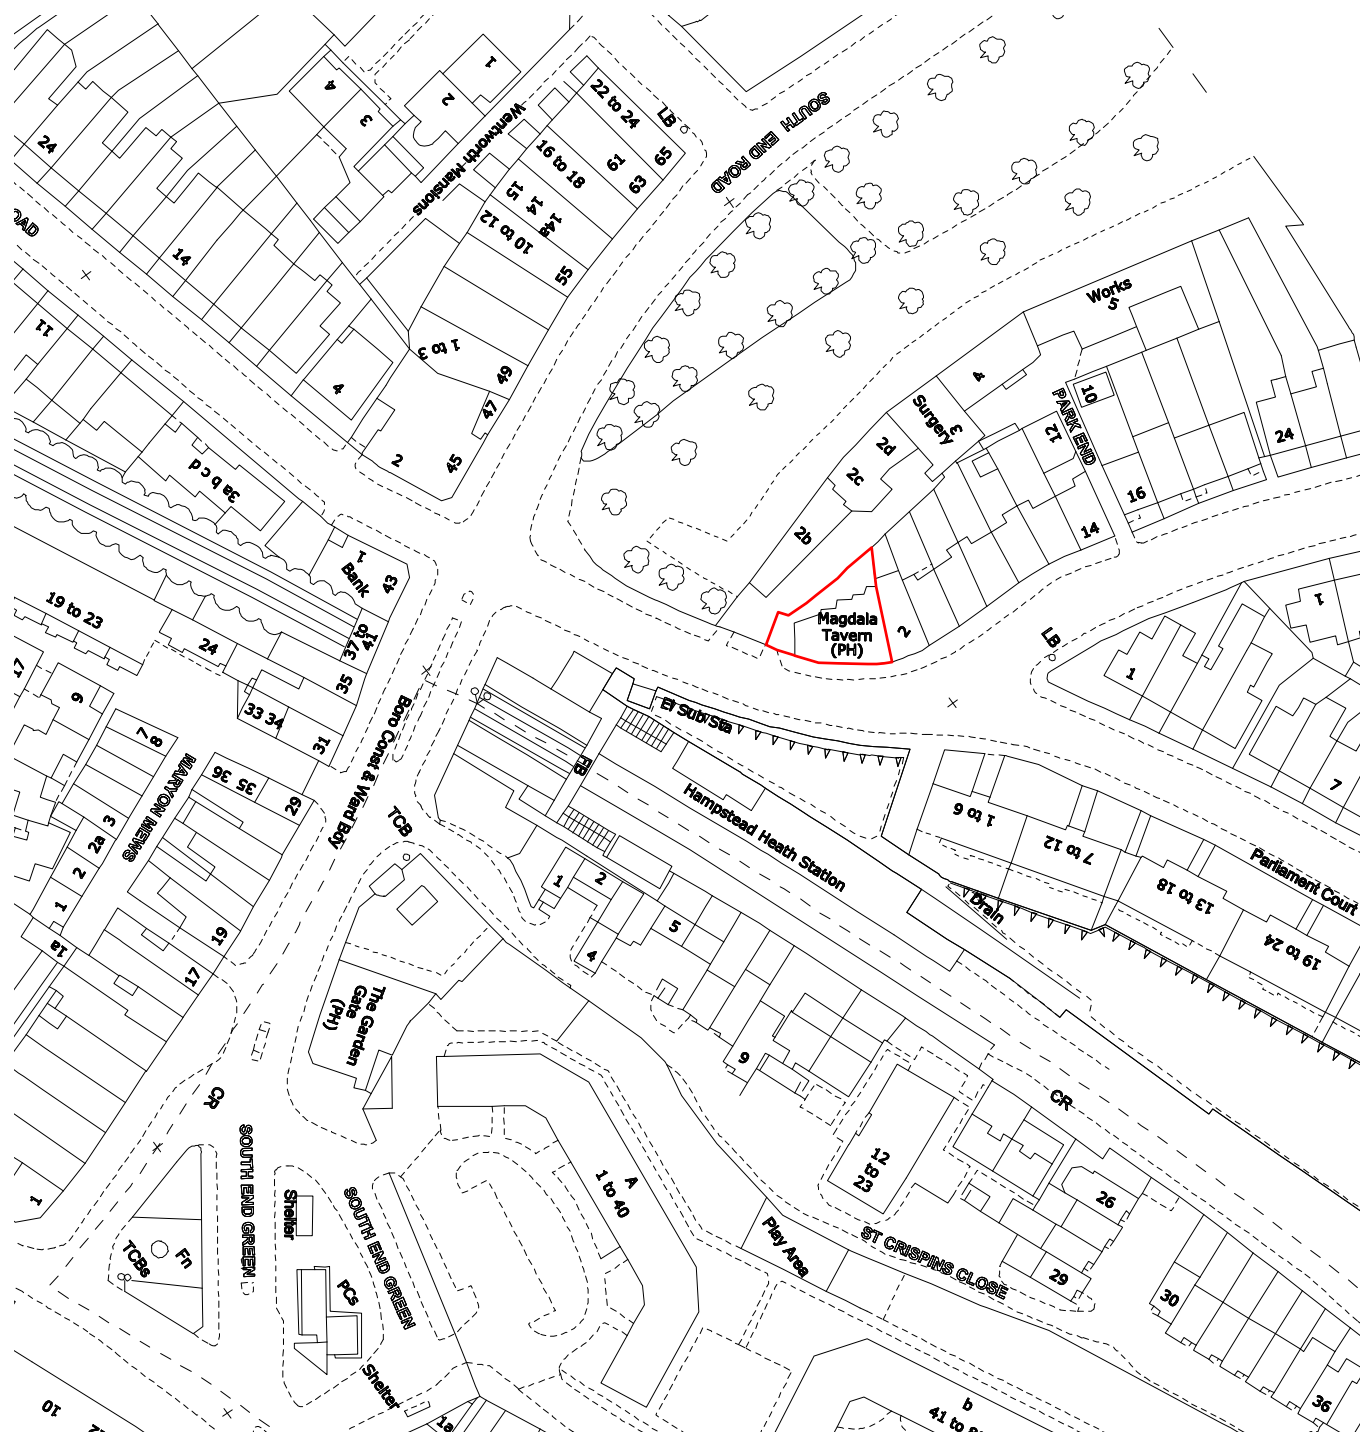

1 OS Map 1:1250

KEY:

EXISTING

PROPOSED

0 25000 50000 mm

Mi MITZMAN architects llp
 020 7722 8525 Unit 1 Primrose Mews
 mail@mitzmanarchitects.com Sharpleshall Street
 www.mitzmanarchitects.com London NW1 8YW

CLIENT
 Mulberry One Capital Limited

PROJECT
 The Magdala

SHEET TITLE
 OS Map


SCALE
 1:100

DATE CREATED 15.2.2018 **FILE REFERENCE** 282-A-P-Extg

DRAWING NUMBER	REVISION
281-DWG-000	None

For construction purposes:
 - Do not scale this drawing.
 - All dimensions and levels to be checked on site.
 - Discrepancies to be reported to mitzman architects before proceeding.
 - If in any doubt about information on this drawing contact mitzman architects.

REVISION NUMBER	DATE	BY	NOTES

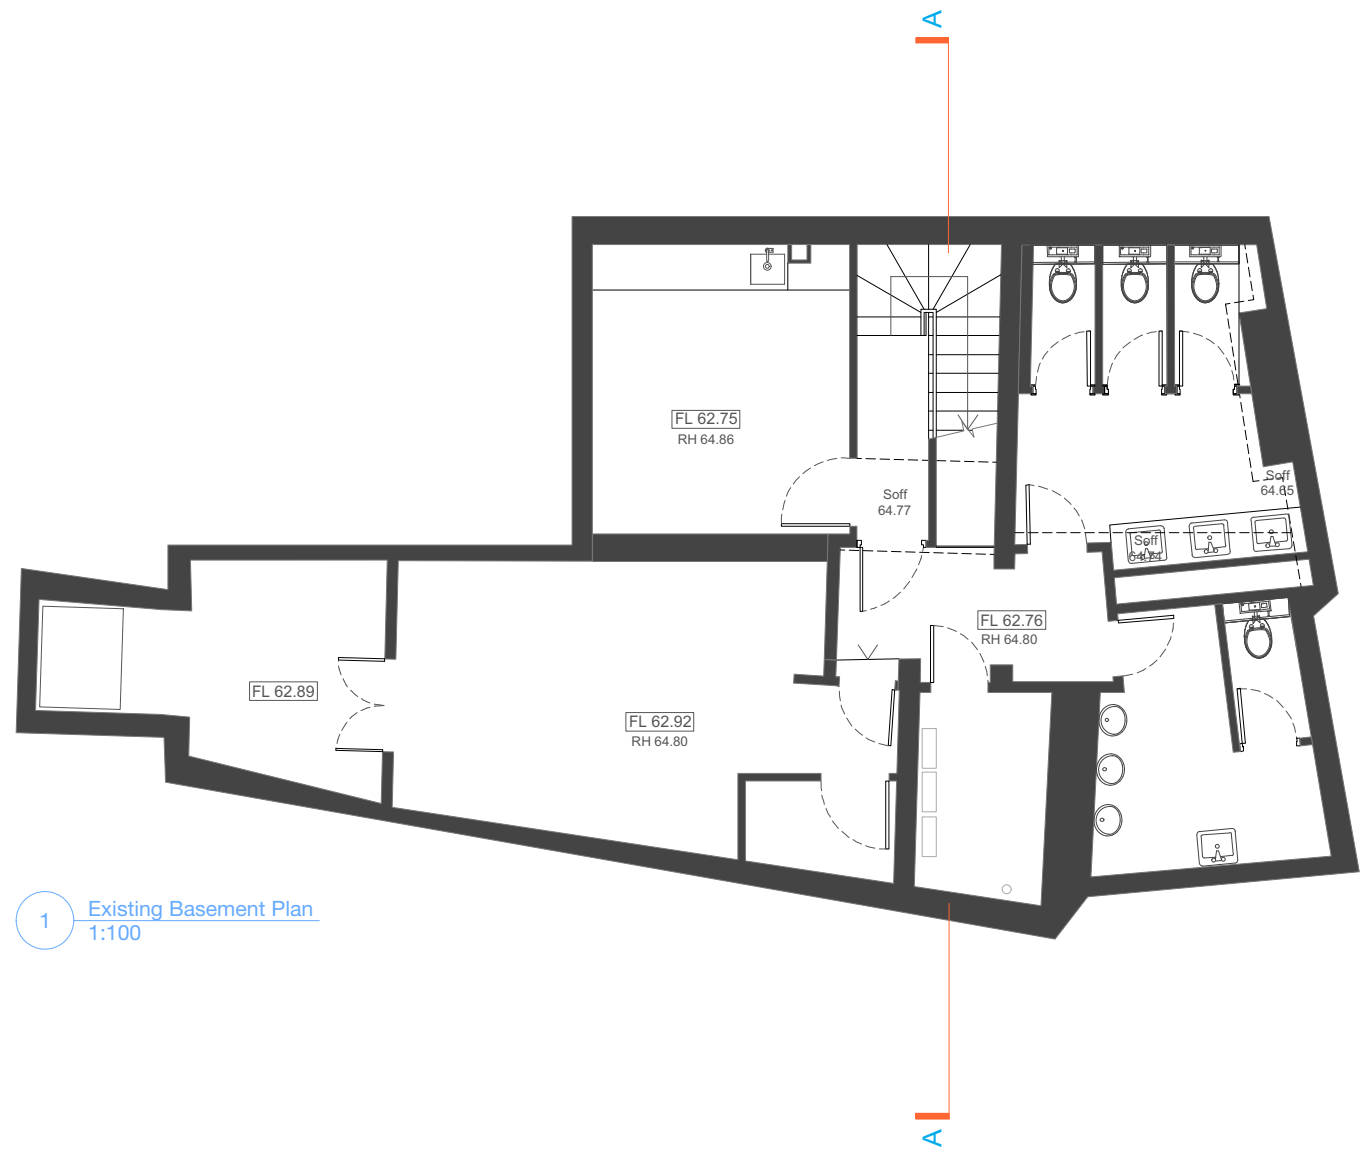

1 Existing Basement Plan
1:100

KEY:

□ EXISTING

▨ PROPOSED

M MITZMAN architects llp
 020 7722 8525 Unit 1 Primrose Mews
 mail@mitzmanarchitects.com Sharpleshall Street
 www.mitzmanarchitects.com London NW1 8YW

CLIENT
 Mulberry One Capital Limited

PROJECT
 The Magdala

SHEET TITLE
 Existing Basement Plan


SCALE
 1:100

DATE CREATED 15.2.2018 **FILE REFERENCE** 282-A-E-Extg

DRAWING NUMBER	REVISION
281-DWG-001	None

For construction purposes:
 - Do not scale this drawing.
 - All dimensions and levels to be checked on site.
 - Discrepancies to be reported to mitzman architects before proceeding.
 - If in any doubt about information on this drawing contact mitzman architects.

REVISION NUMBER	DATE	BY	NOTES

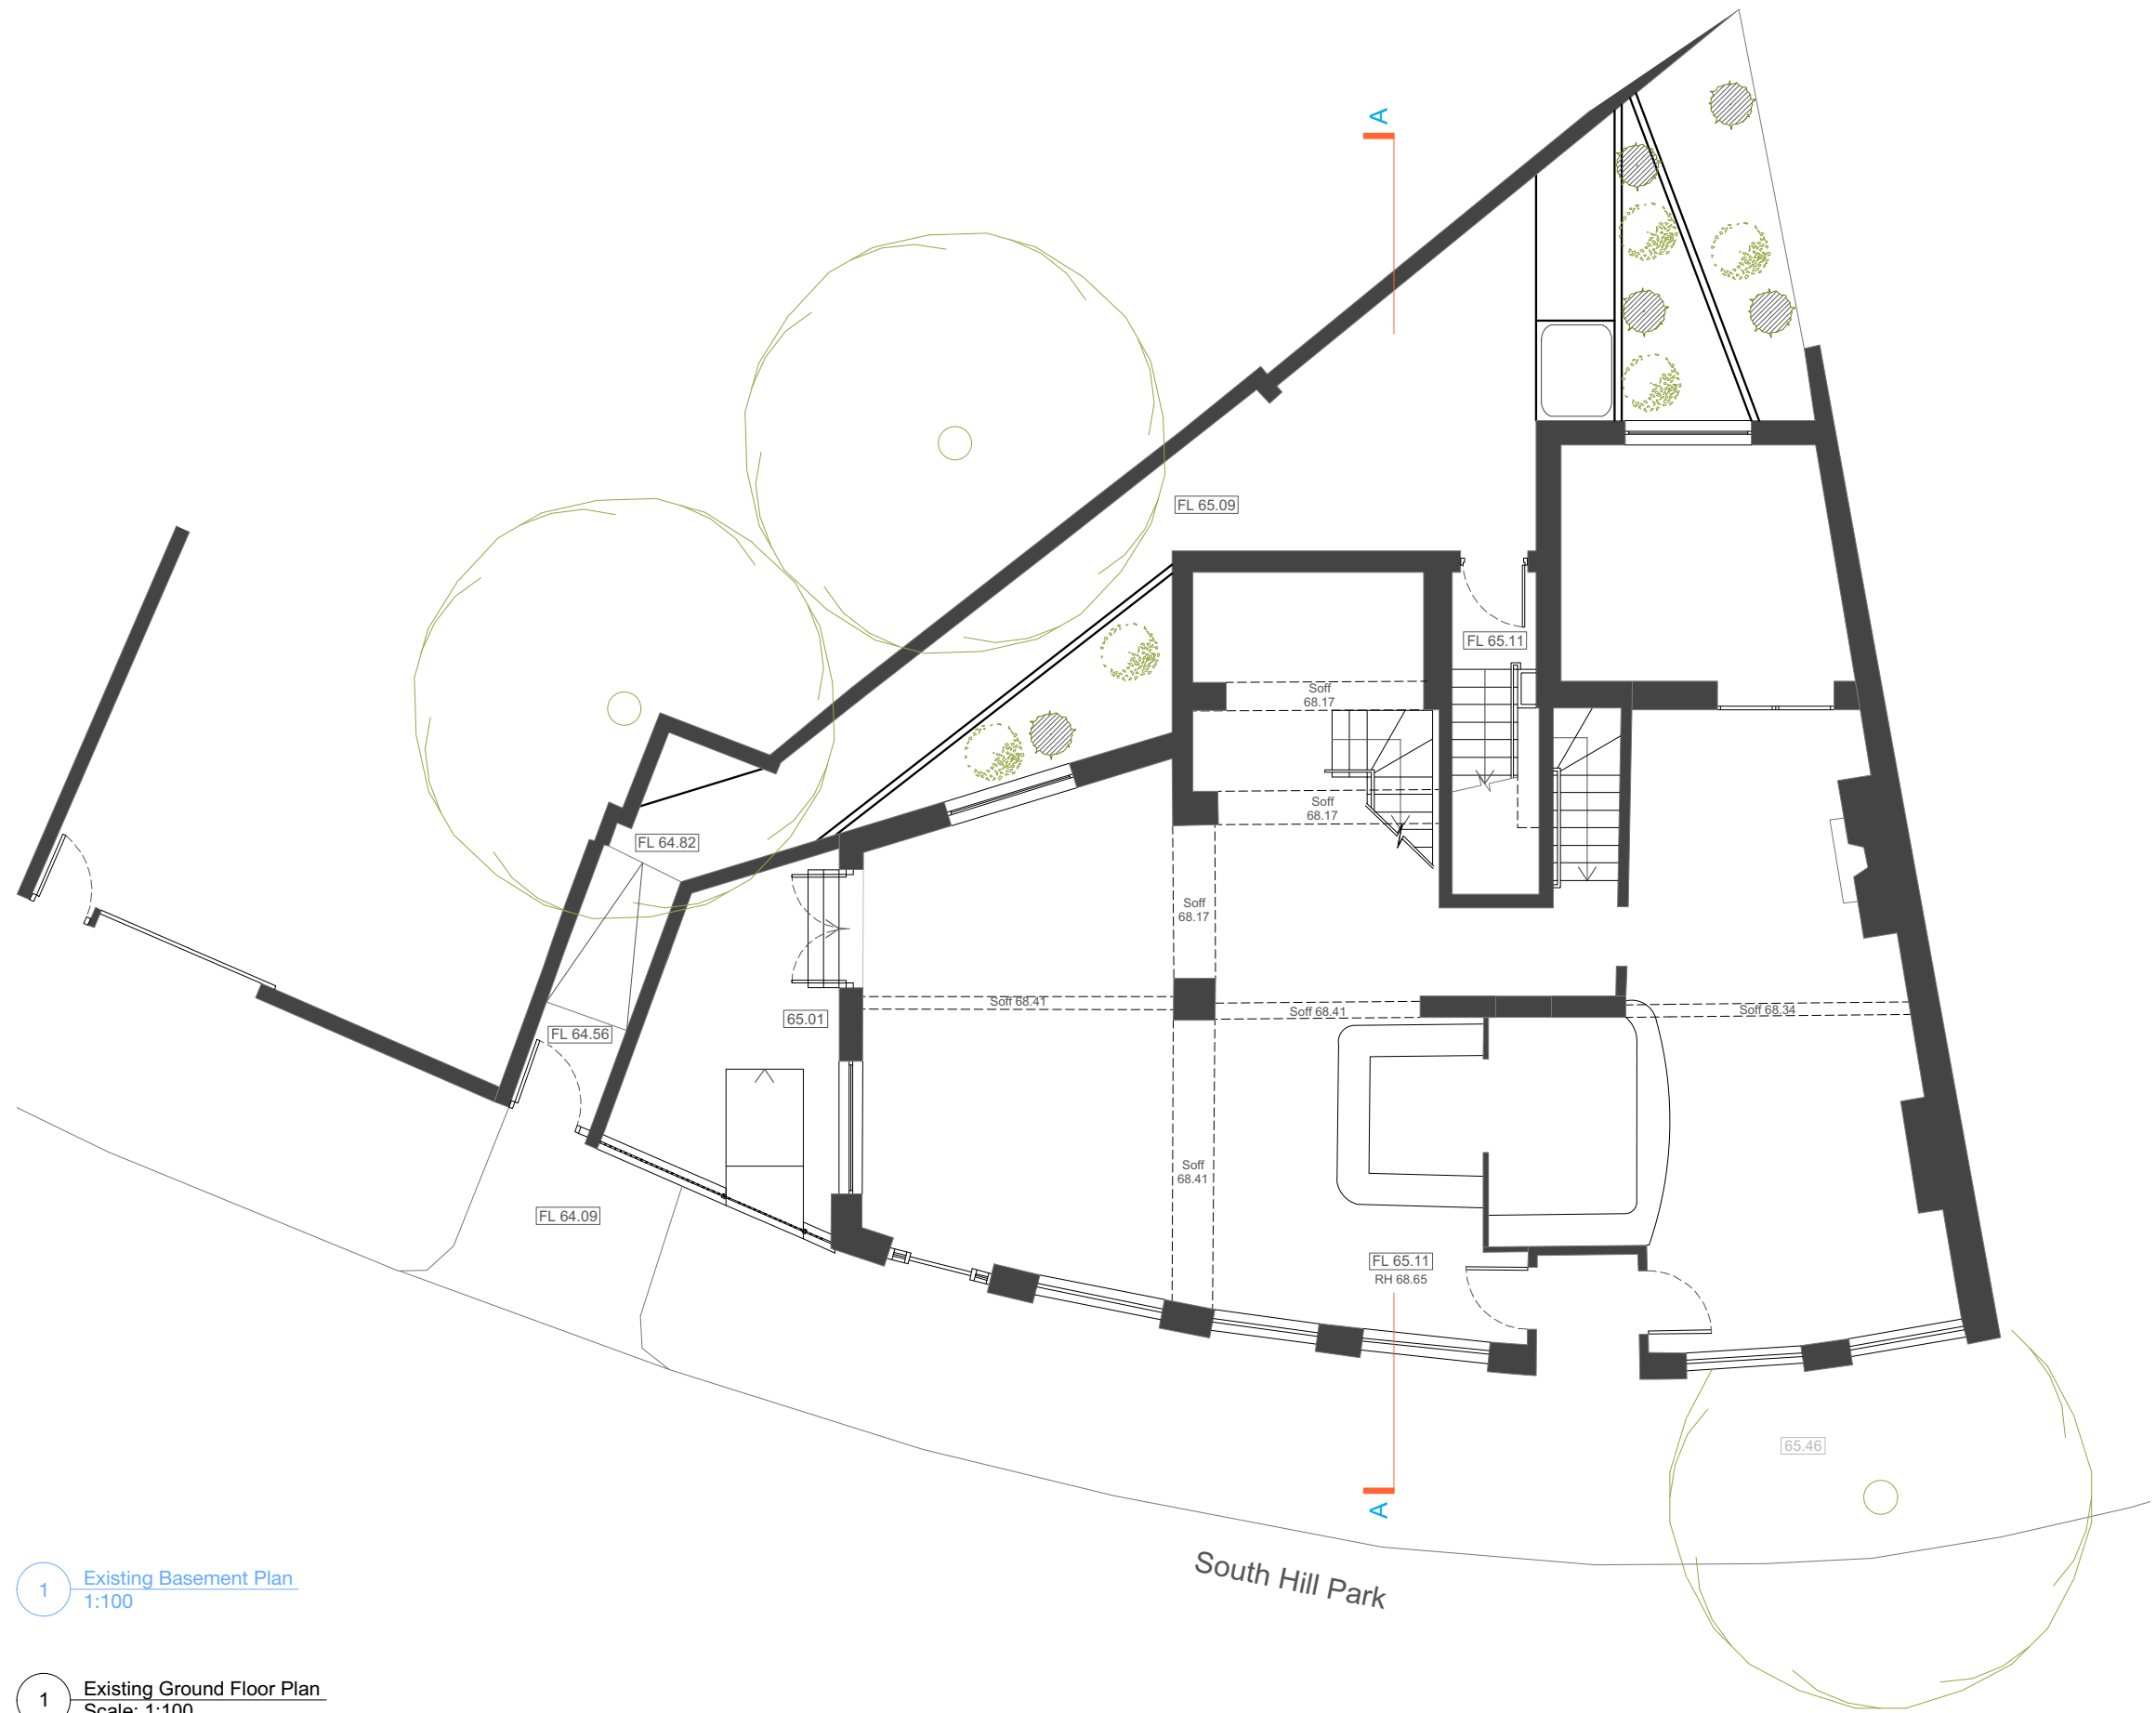

KEY:

□ EXISTING

▨ PROPOSED

0 2500 4000 mm

Mi MITZMAN architects llp
 020 7722 8525 Unit 1 Primrose Mews
 mail@mitzmanarchitects.com Sharpleshall Street
 www.mitzmanarchitects.com London NW1 8YW

CLIENT
 Mulberry One Capital Limited

PROJECT
 The Magdala

SHEET TITLE
 Existing Ground Floor Plan

SCALE
 1:100


DATE CREATED 15.2.2018 **FILE REFERENCE** 282-A-P-Extg

DRAWING NUMBER	REVISION
281-DWG-002	None

- 1 Existing Basement Plan
Scale: 1:100
- 1 Existing Ground Floor Plan
Scale: 1:100

For construction purposes:
 - Do not scale this drawing.
 - All dimensions and levels to be checked on site.
 - Discrepancies to be reported to mitzman architects before proceeding.
 - If in any doubt about information on this drawing contact mitzman architects.

REVISION NUMBER	DATE	BY	NOTES
-----------------	------	----	-------

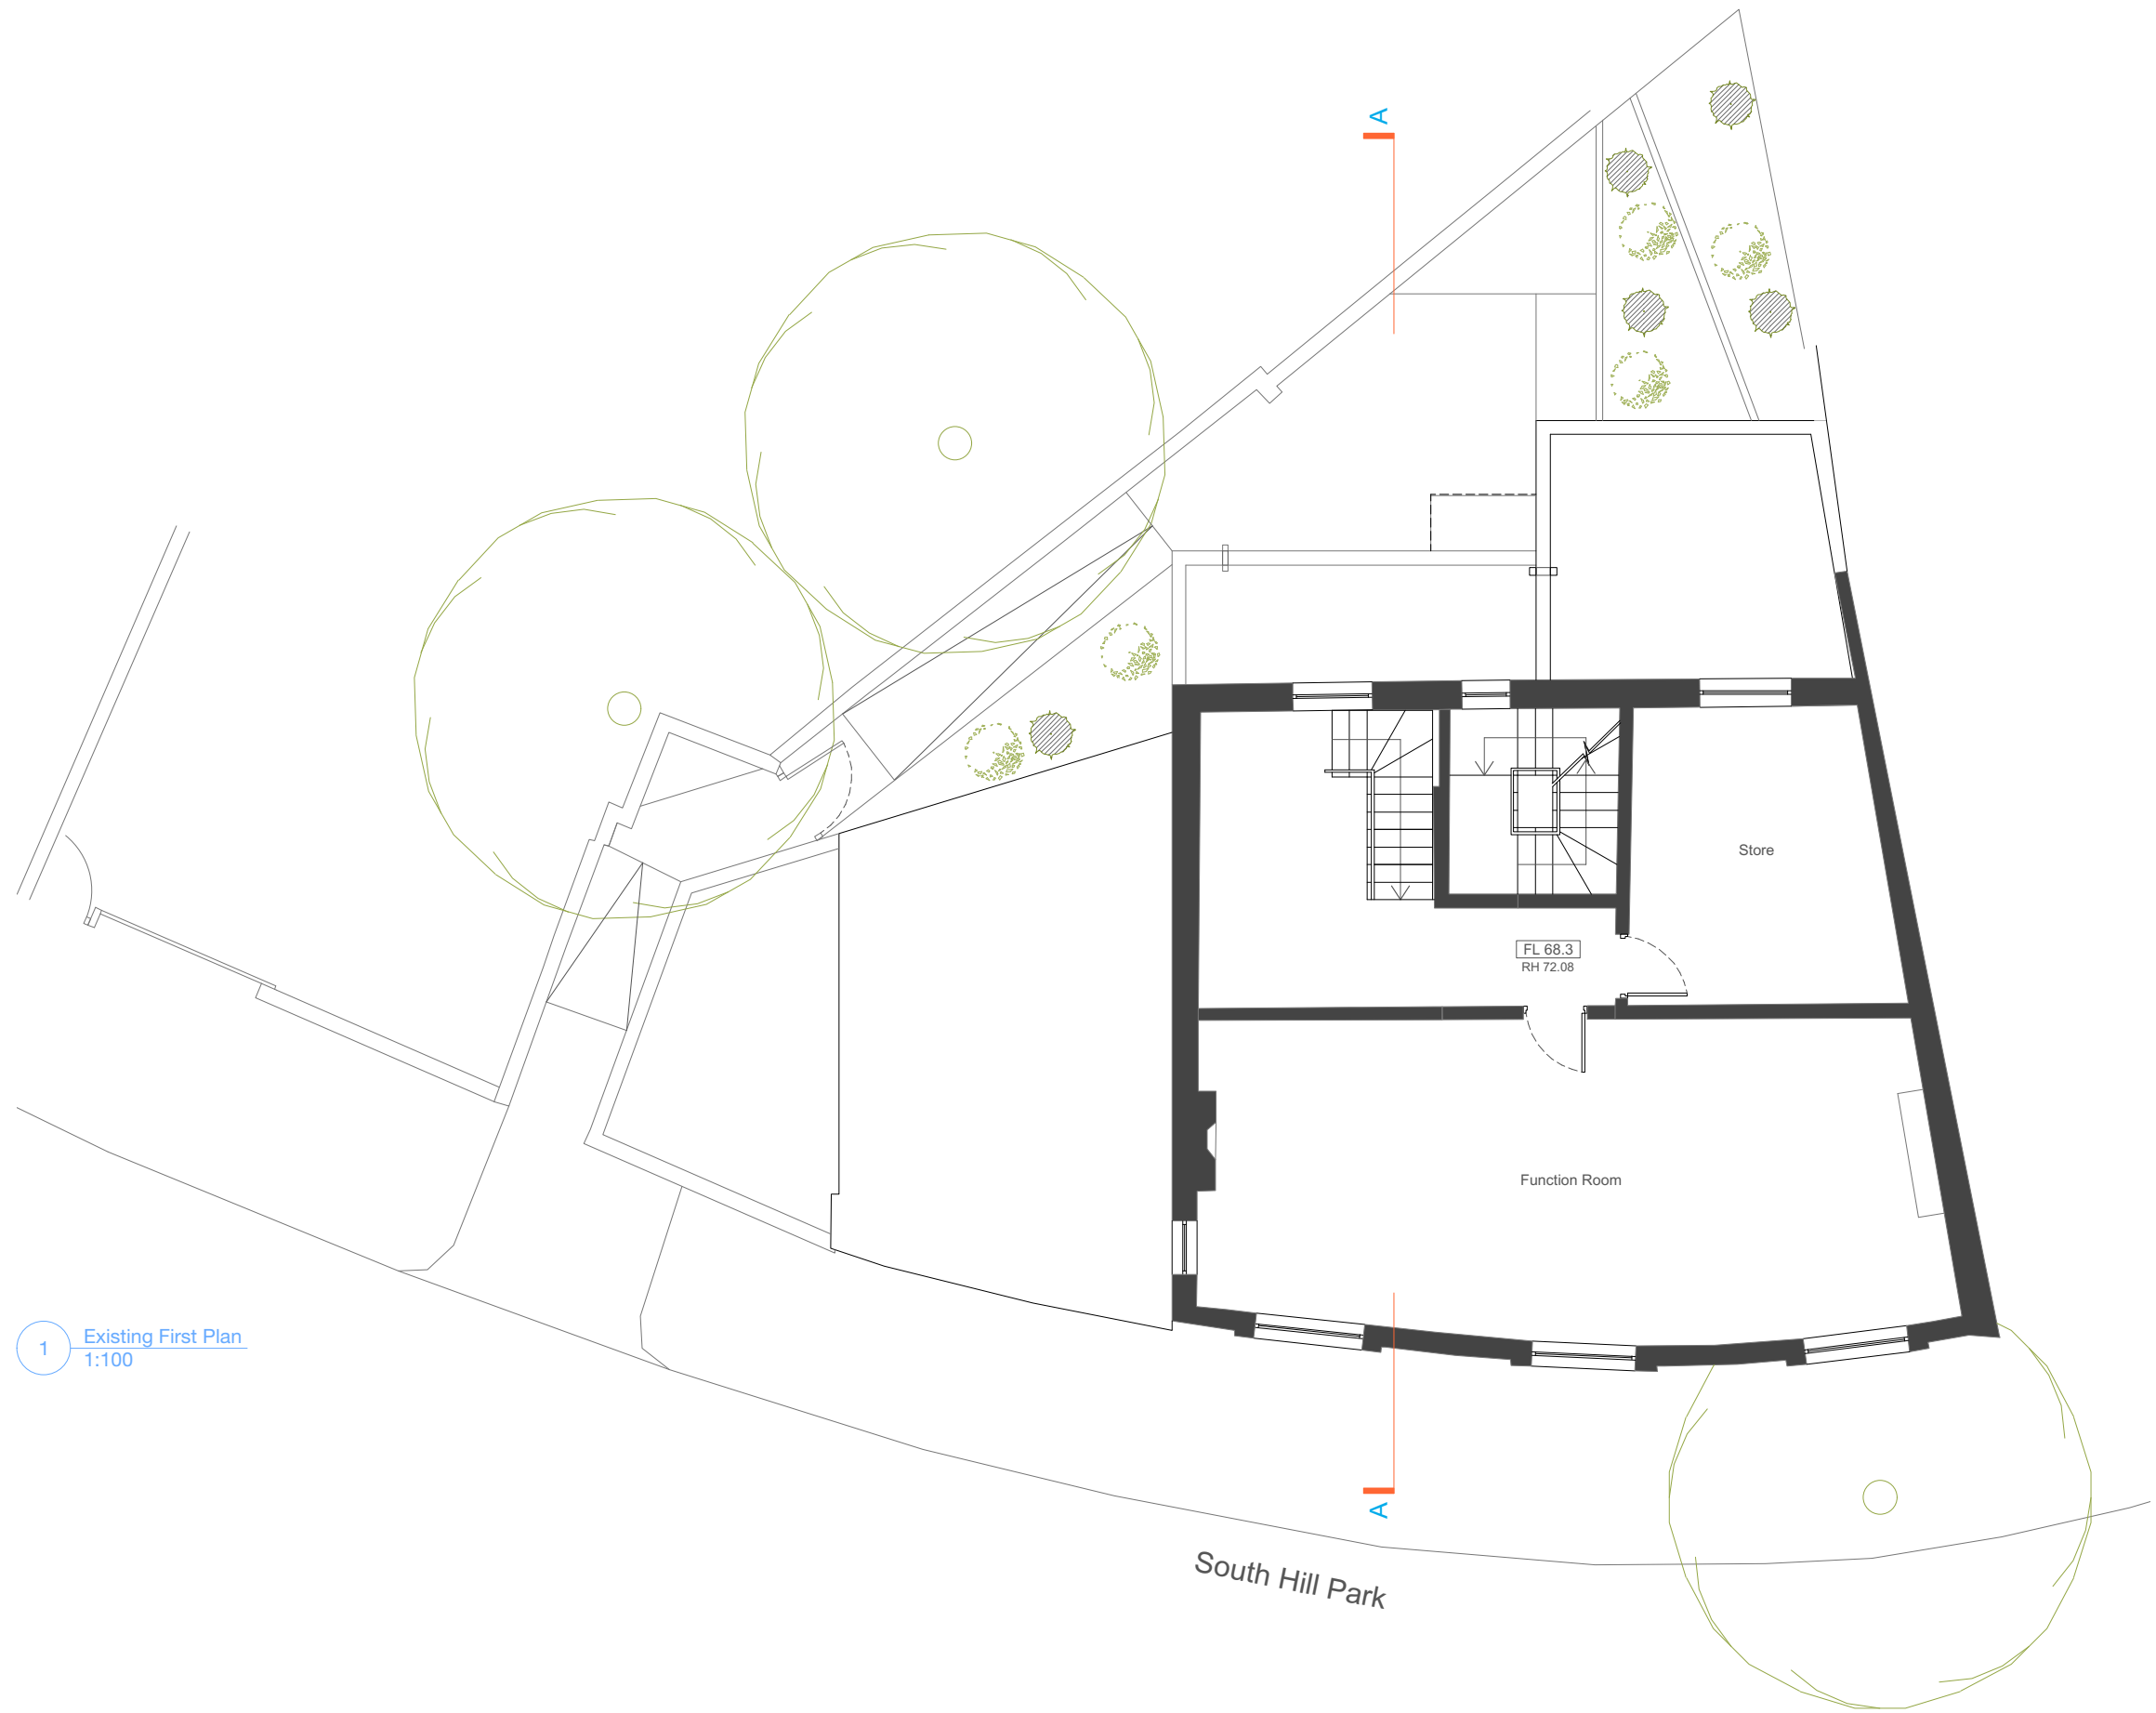

1 Existing First Plan
1:100

KEY:

□ EXISTING

▨ PROPOSED

0 2500 4000 mm

Mi MITZMAN architects llp
 020 7722 8525 Unit 1 Primrose Mews
 mail@mitzmanarchitects.com Sharpleshall Street
 www.mitzmanarchitects.com London NW1 8YW

CLIENT
 Mulberry One Capital Limited

PROJECT
 The Magdala

SHEET TITLE
 Existing First Floor Plan


SCALE
 1:100

DATE CREATED 15.2.2018 **FILE REFERENCE** 282-A-P-Extg

DRAWING NUMBER	REVISION
281-DWG-003	None

For construction purposes:
 - Do not scale this drawing.
 - All dimensions and levels to be checked on site.
 - Discrepancies to be reported to mitzman architects before proceeding.
 - If in any doubt about information on this drawing contact mitzman architects.

REVISION NUMBER	DATE	BY	NOTES

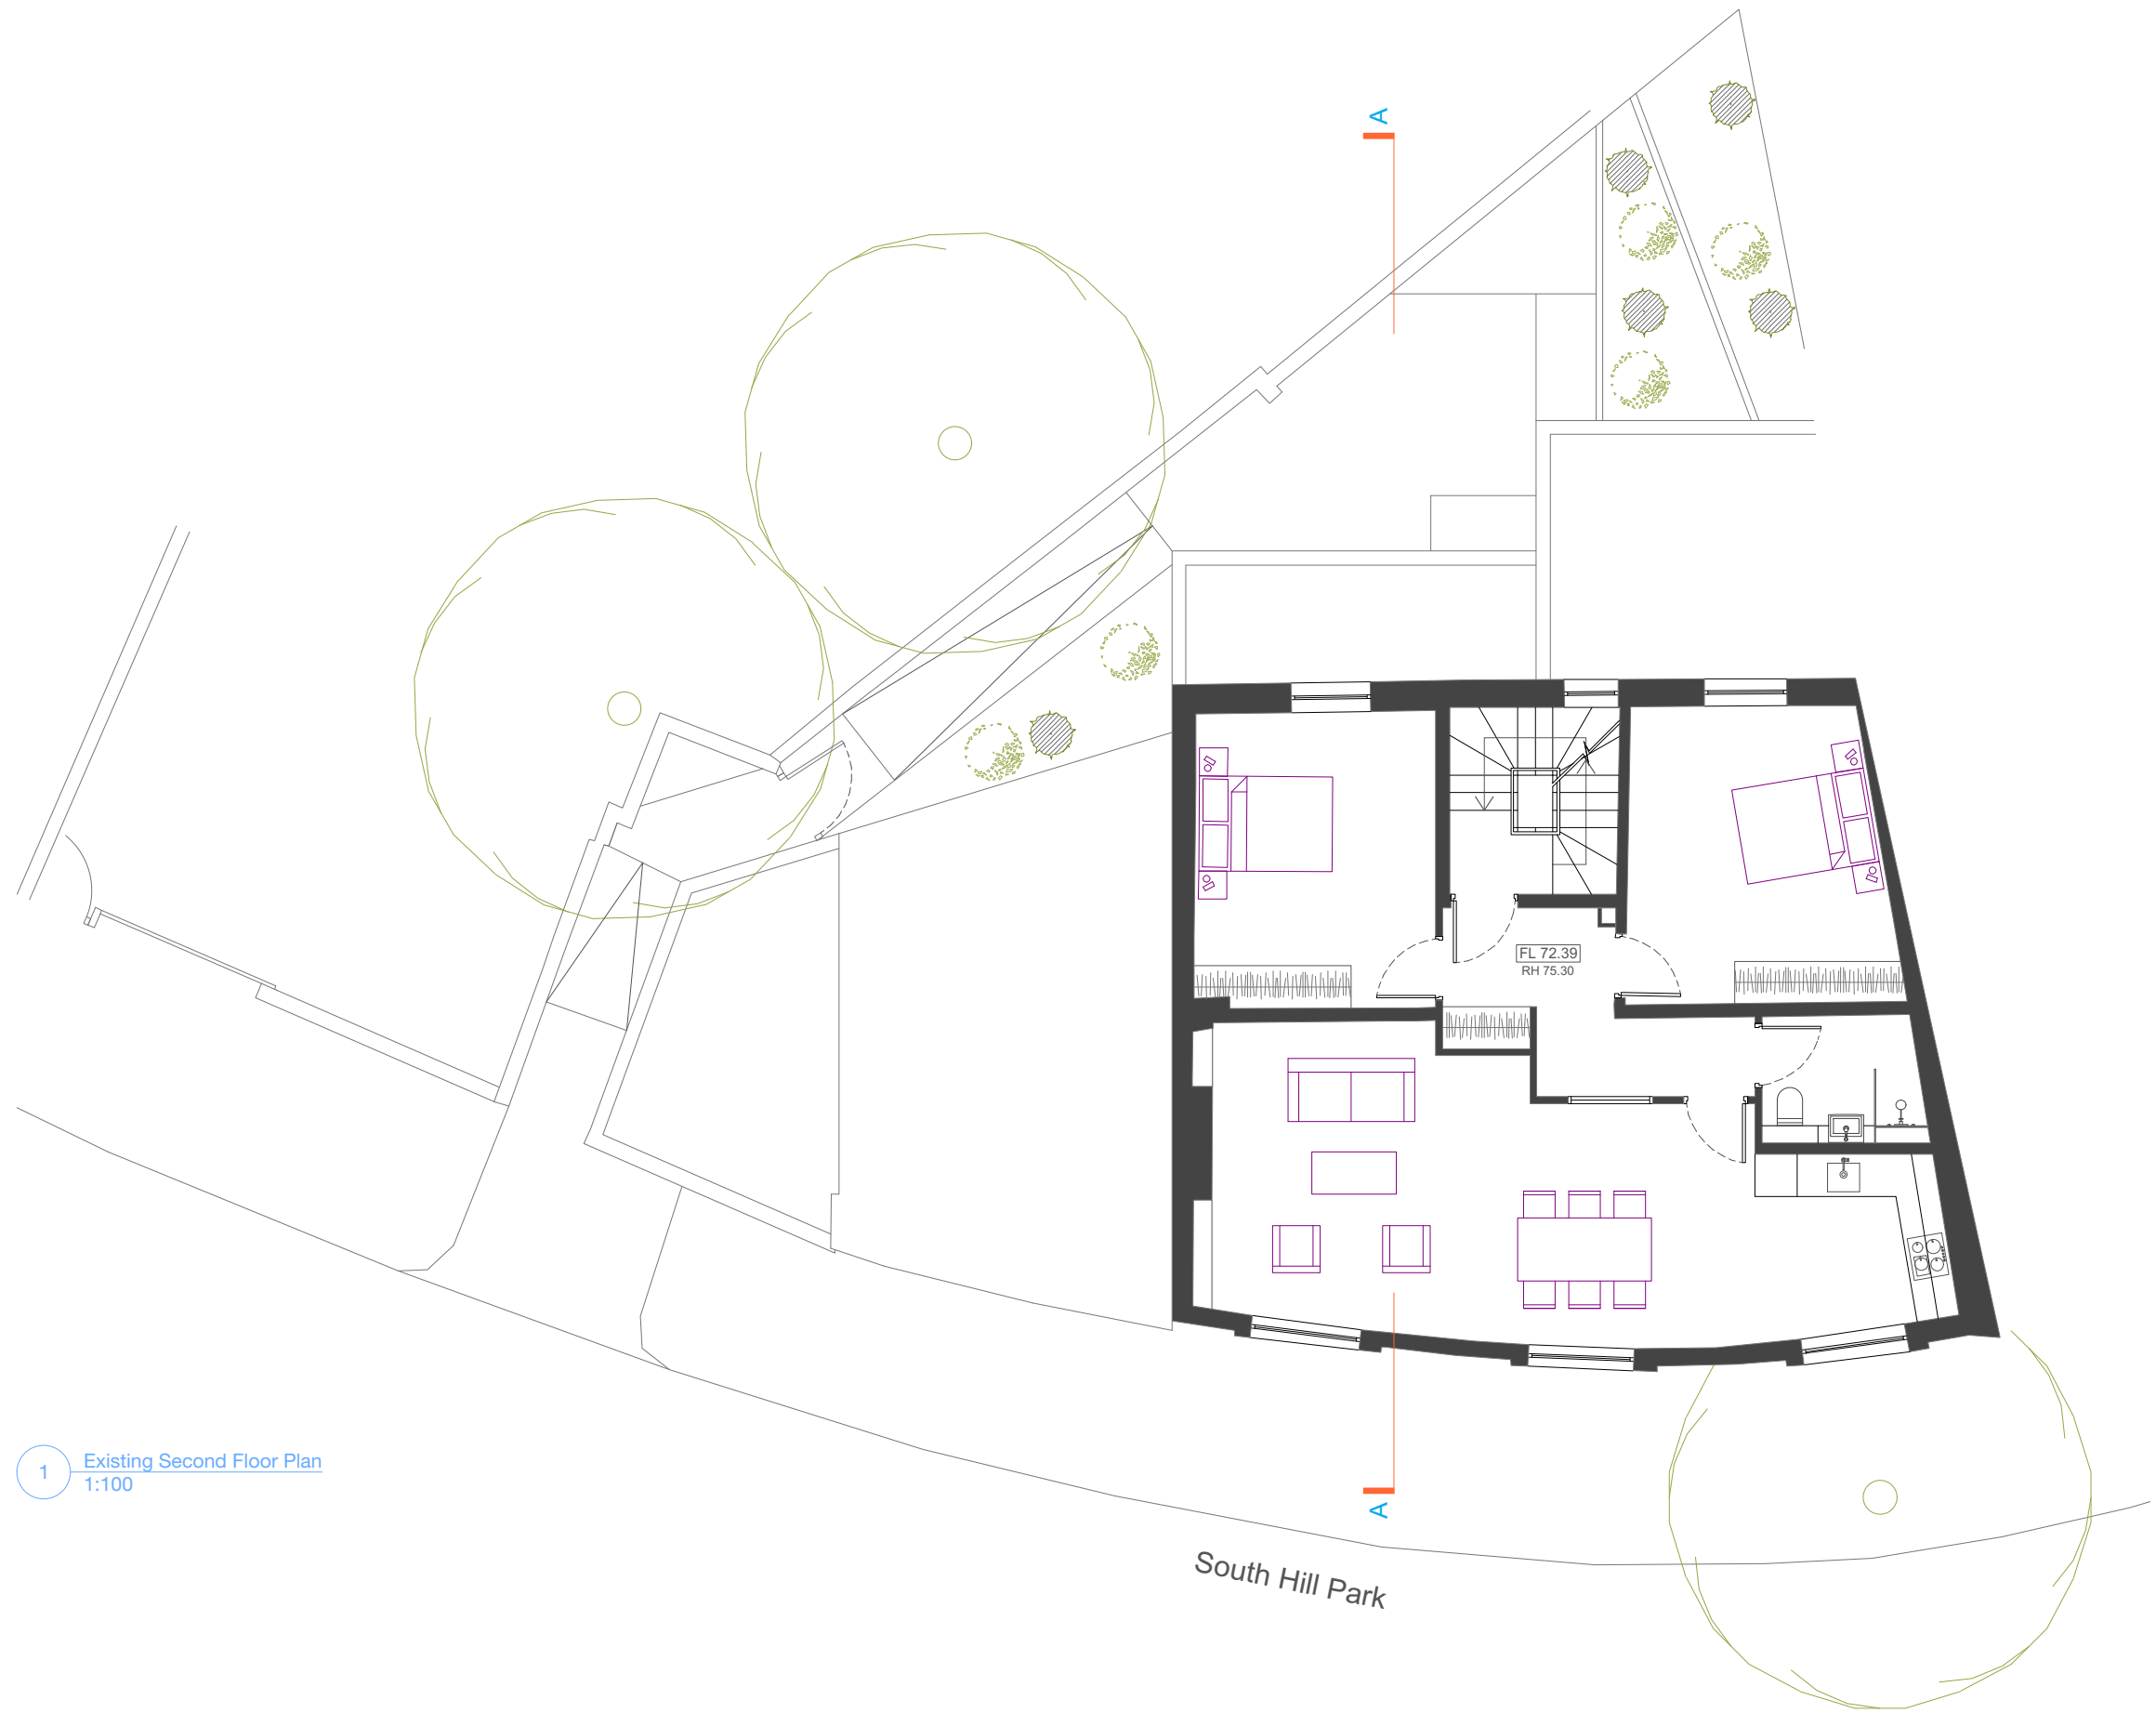

1 Existing Second Floor Plan
1:100

KEY:

□ EXISTING
 ■ PROPOSED

0 2500 4000 mm

M MITZMAN architects llp
 020 7722 8525 Unit 1 Primrose Mews
 mail@mitzmanarchitects.com Sharpleshall Street
 www.mitzmanarchitects.com London NW1 8YW

CLIENT
 Mulberry One Capital Limited

PROJECT
 The Magdala

SHEET TITLE
 Existing Second Floor Plan


SCALE
 1:100

DATE CREATED 15.2.2018 **FILE REFERENCE** 282-A-P-Extg

DRAWING NUMBER	REVISION
281-DWG-004	None

For construction purposes:
 - Do not scale this drawing.
 - All dimensions and levels to be checked on site.
 - Discrepancies to be reported to mizman architects before proceeding.
 - If in any doubt about information on this drawing contact mizman architects.

REVISION NUMBER	DATE	BY	NOTES

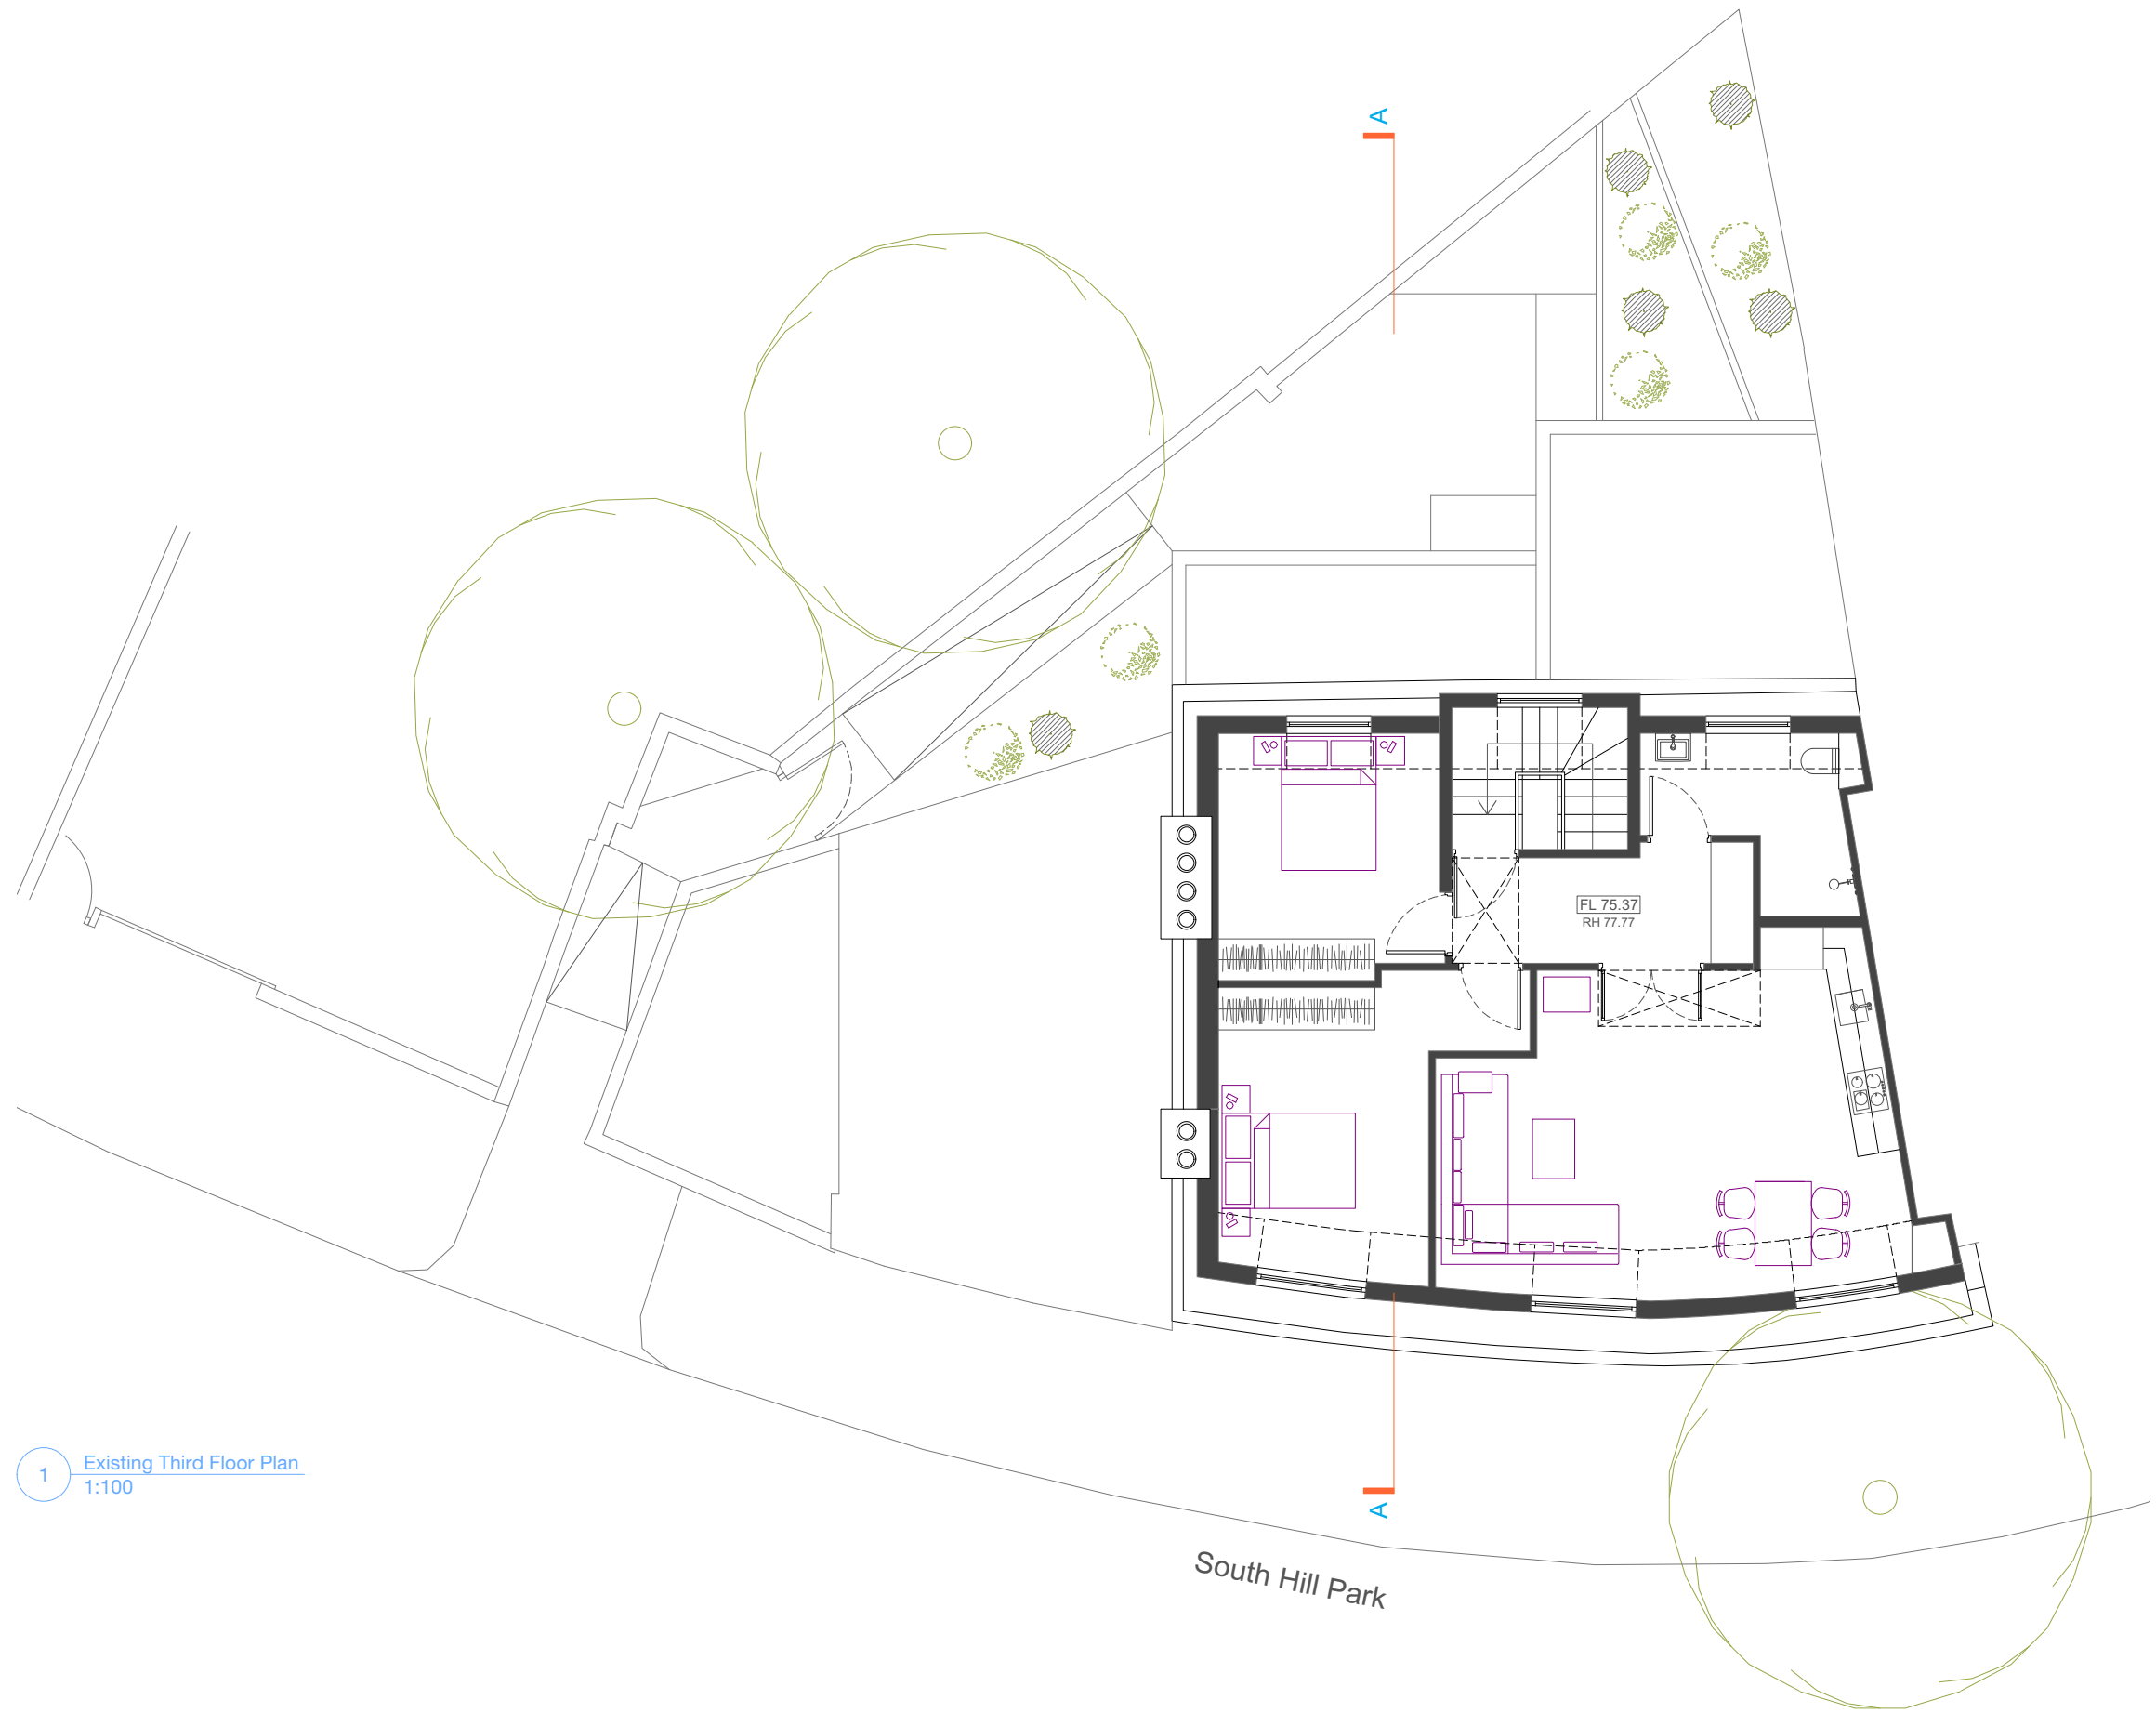


1 Existing Third Floor Plan
1:100

South Hill Park

KEY:

- EXISTING
- PROPOSED

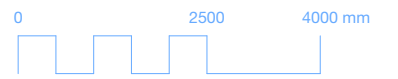

M MITZMAN architects llp
 020 7722 8525 Unit 1 Primrose Mews
 mail@mizmanarchitects.com Sharpleshall Street
 www.mizmanarchitects.com London NW1 8YW

CLIENT
 Mulberry One Capital Limited

PROJECT
 The Magdala

SHEET TITLE
 Existing Third Floor Plan


SCALE
 1:100

DATE CREATED 15.2.2018 **FILE REFERENCE** 282-A-P-Extg

DRAWING NUMBER	REVISION
281-DWG-005	None

For construction purposes:
 - Do not scale this drawing.
 - All dimensions and levels to be checked on site.
 - Discrepancies to be reported to mitzman architects before proceeding.
 - If in any doubt about information on this drawing contact mitzman architects.

REVISION NUMBER	DATE	BY	NOTES

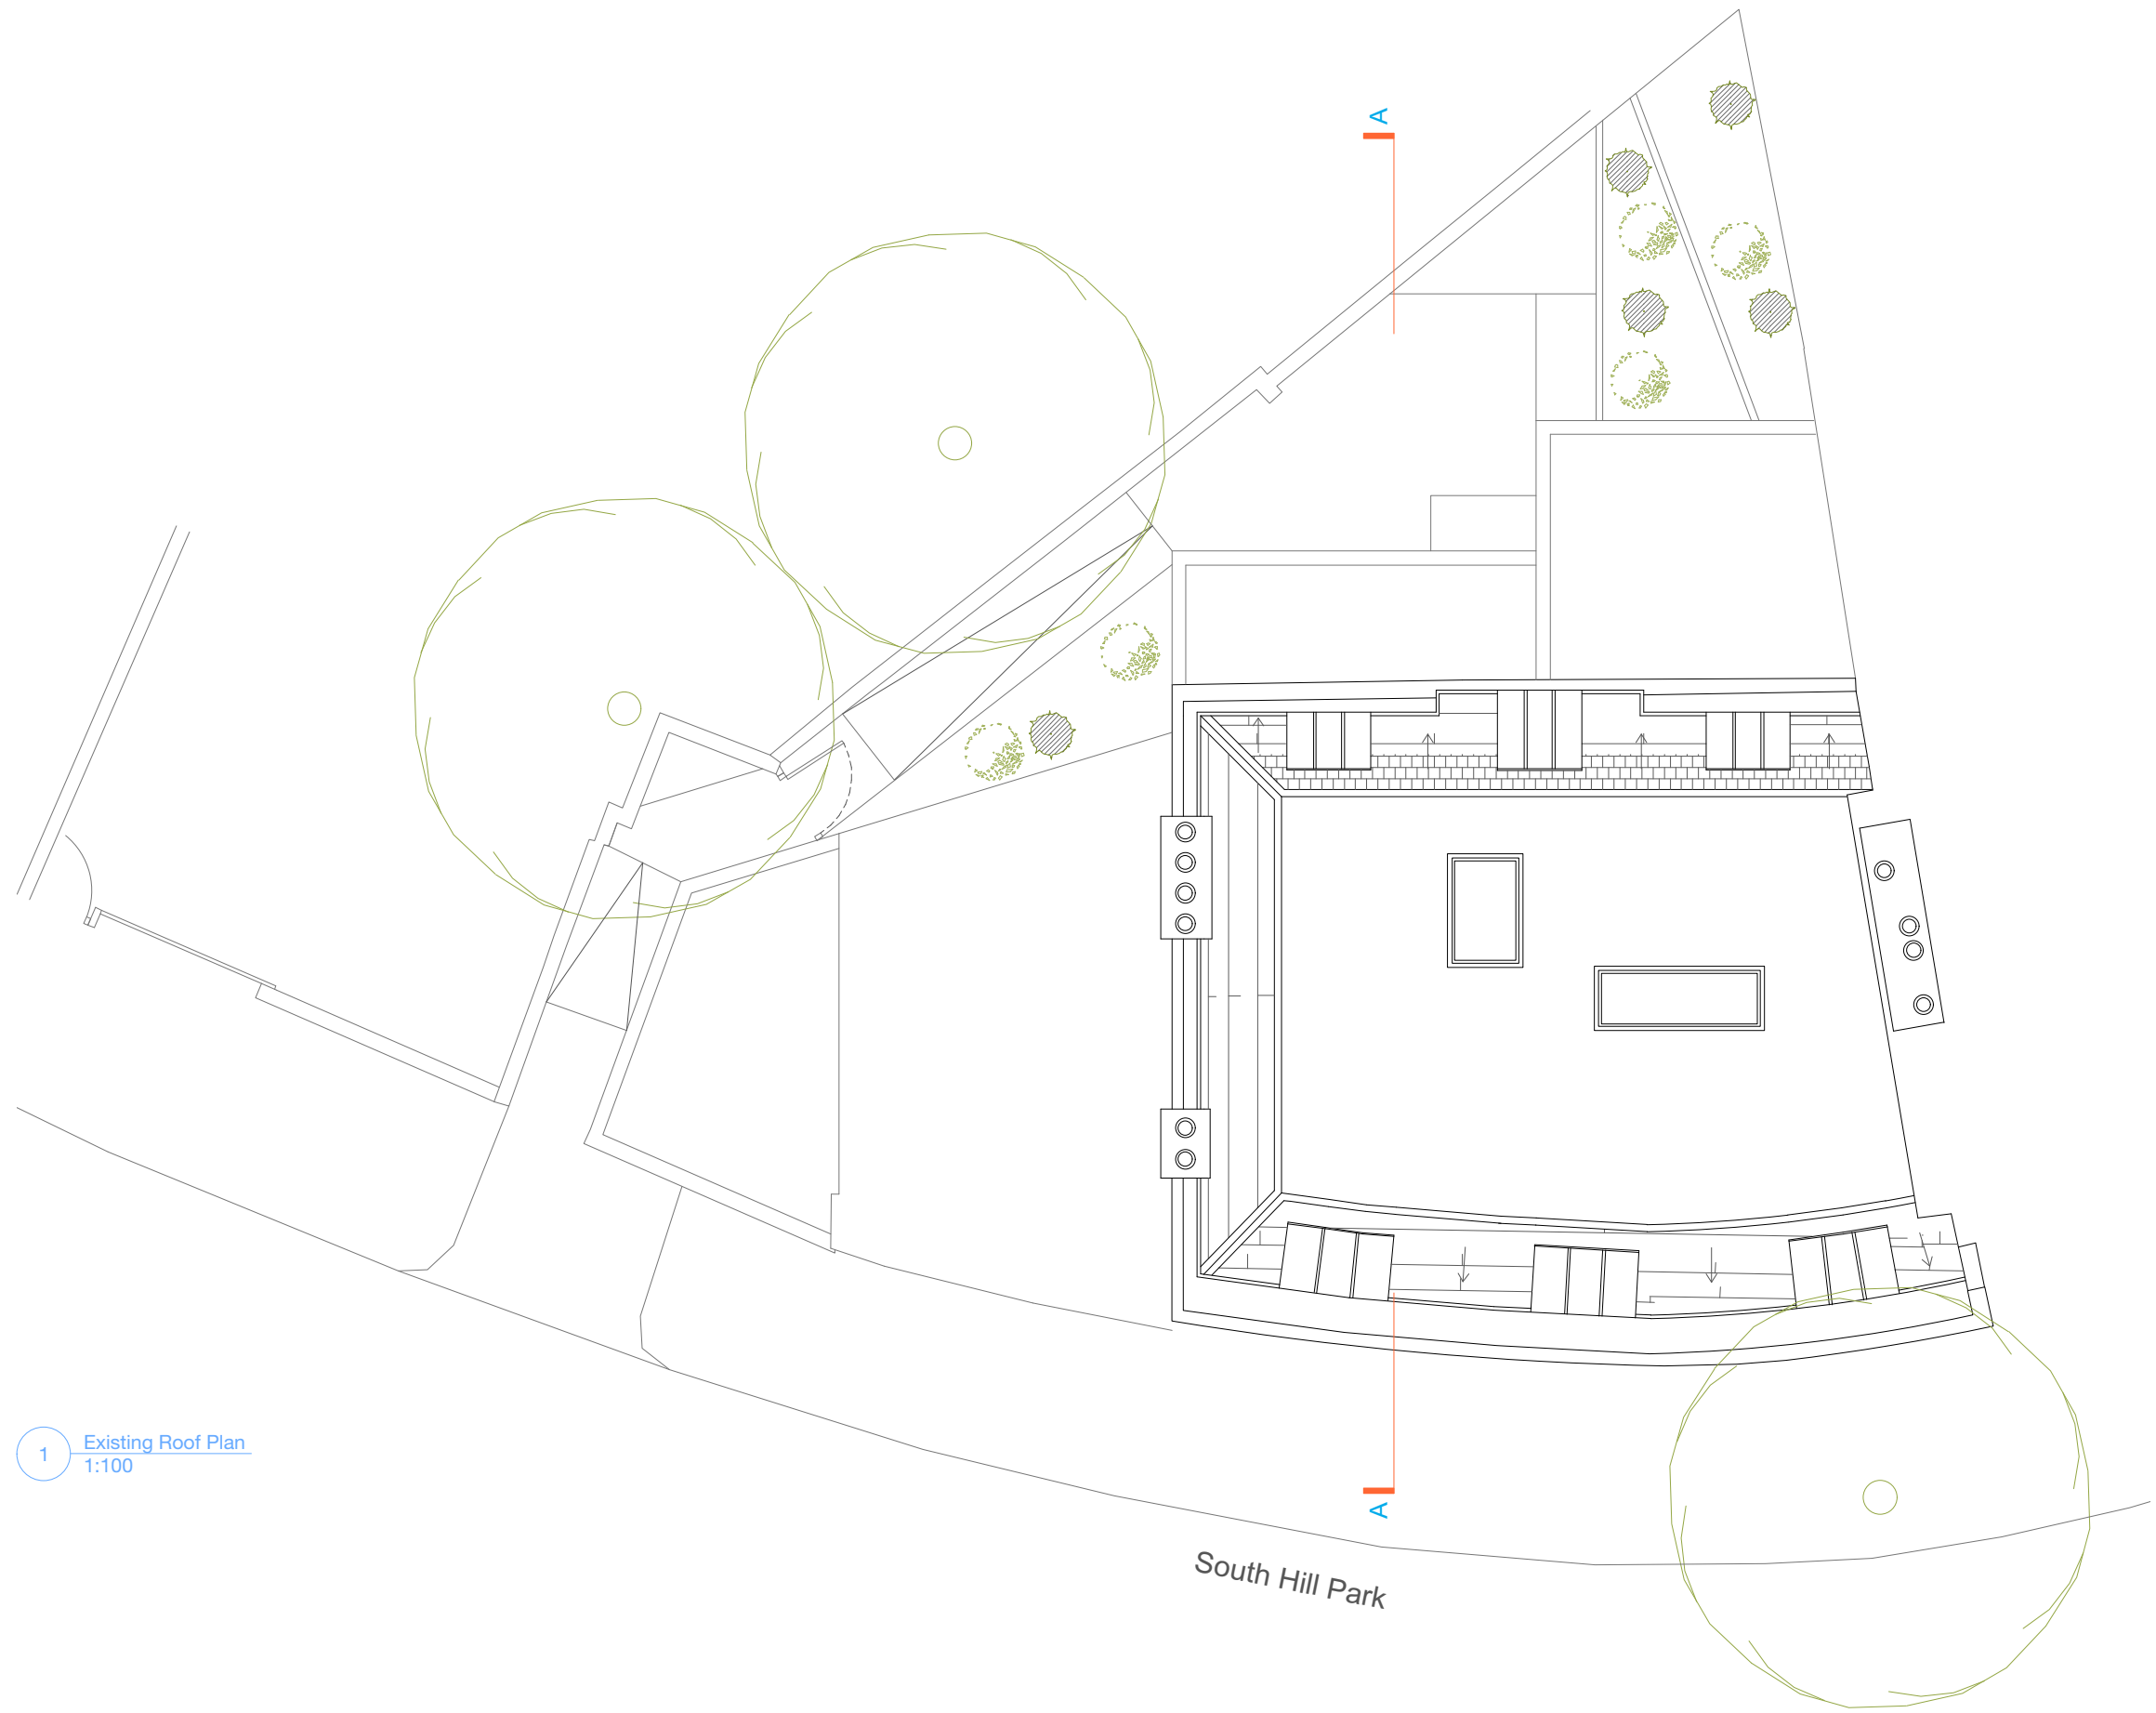

1 Existing Roof Plan
1:100

KEY:

□ EXISTING

▨ PROPOSED

0 2500 4000 mm

M MITZMAN architects llp
 020 7722 8525 Unit 1 Primrose Mews
 mail@mitzmanarchitects.com Sharpleshall Street
 www.mitzmanarchitects.com London NW1 8YW

CLIENT
 Mulberry One Capital Limited

PROJECT
 The Magdala

SHEET TITLE
 Existing Roof Plan

SCALE
 1:100

DATE CREATED 15.2.2018 **FILE REFERENCE** 282-A-P-Extg

DRAWING NUMBER	REVISION
281-DWG-006	None


For construction purposes:
 - Do not scale this drawing.
 - All dimensions and levels to be checked on site.
 - Discrepancies to be reported to mitzman architects before proceeding.
 - If in any doubt about information on this drawing contact mitzman architects.

REVISION NUMBER	DATE	BY	NOTES



1 Existing Northwest Elevation
1:100

KEY:
 [] EXISTING
 [] PROPOSED

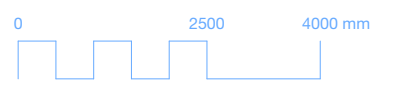

M MITZMAN architects llp
 020 7722 8525 Unit 1 Primrose Mews
 mail@mitzmanarchitects.com Sharpleshall Street
 www.mitzmanarchitects.com London NW1 8YW

CLIENT
 Mulberry One Capital Limited

PROJECT
 The Magdala

SHEET TITLE
 Existing Northwest Elevation

SCALE
 1:100

DATE CREATED 15.2.2018 **FILE REFERENCE** 282-A-E-Extg


DRAWING NUMBER	REVISION
281-DWG-007	None

For construction purposes:
 - Do not scale this drawing.
 - All dimensions and levels to be checked on site.
 - Discrepancies to be reported to mitzman architects before proceeding.
 - If in any doubt about information on this drawing contact mitzman architects.

REVISION NUMBER	DATE	BY	NOTES



KEY:
 □ EXISTING
 ■ PROPOSED

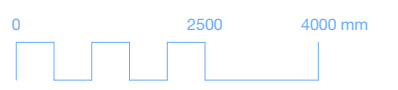

M MITZMAN architects llp
 020 7722 8525 Unit 1 Primrose Mews
 mail@mitzmanarchitects.com Sharpleshall Street
 www.mitzmanarchitects.com London NW1 8YW

CLIENT
 Mulberry One Capital Limited

PROJECT
 The Magdala

SHEET TITLE
 Existing Southeast Elevation

SCALE
 1:100

DATE CREATED 15.2.2018 **FILE REFERENCE** 282-A-E-Extg

DRAWING NUMBER	REVISION
281-DWG-008	None

1 Existing Southeast Elevation
 1:100


For construction purposes:
 - Do not scale this drawing.
 - All dimensions and levels to be checked on site.
 - Discrepancies to be reported to mitzman architects before proceeding.
 - If in any doubt about information on this drawing contact mitzman architects.

REVISION NUMBER	DATE	BY	NOTES
-----------------	------	----	-------



1 Existing Side Elevation
1:100

KEY:
 [] EXISTING
 [] PROPOSED

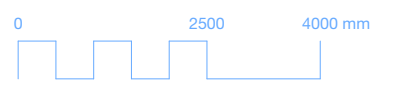

M MITZMAN architects llp

020 7722 8525 Unit 1 Primrose Mews
 mail@mitzmanarchitects.com Sharpleshall Street
 www.mitzmanarchitects.com London NW1 8YW

CLIENT
 Mulberry One Capital Limited

PROJECT
 The Magdala

SHEET TITLE
 Existing Side Elevation


SCALE
 1:100

DATE CREATED 15.2.2018 **FILE REFERENCE** 282-A-E-Extg


DRAWING NUMBER	REVISION
281-DWG-009	None

For construction purposes:
 - Do not scale this drawing.
 - All dimensions and levels to be checked on site.
 - Discrepancies to be reported to mitzman architects before proceeding.
 - If in any doubt about information on this drawing contact mitzman architects.

REVISION NUMBER	DATE	BY	NOTES

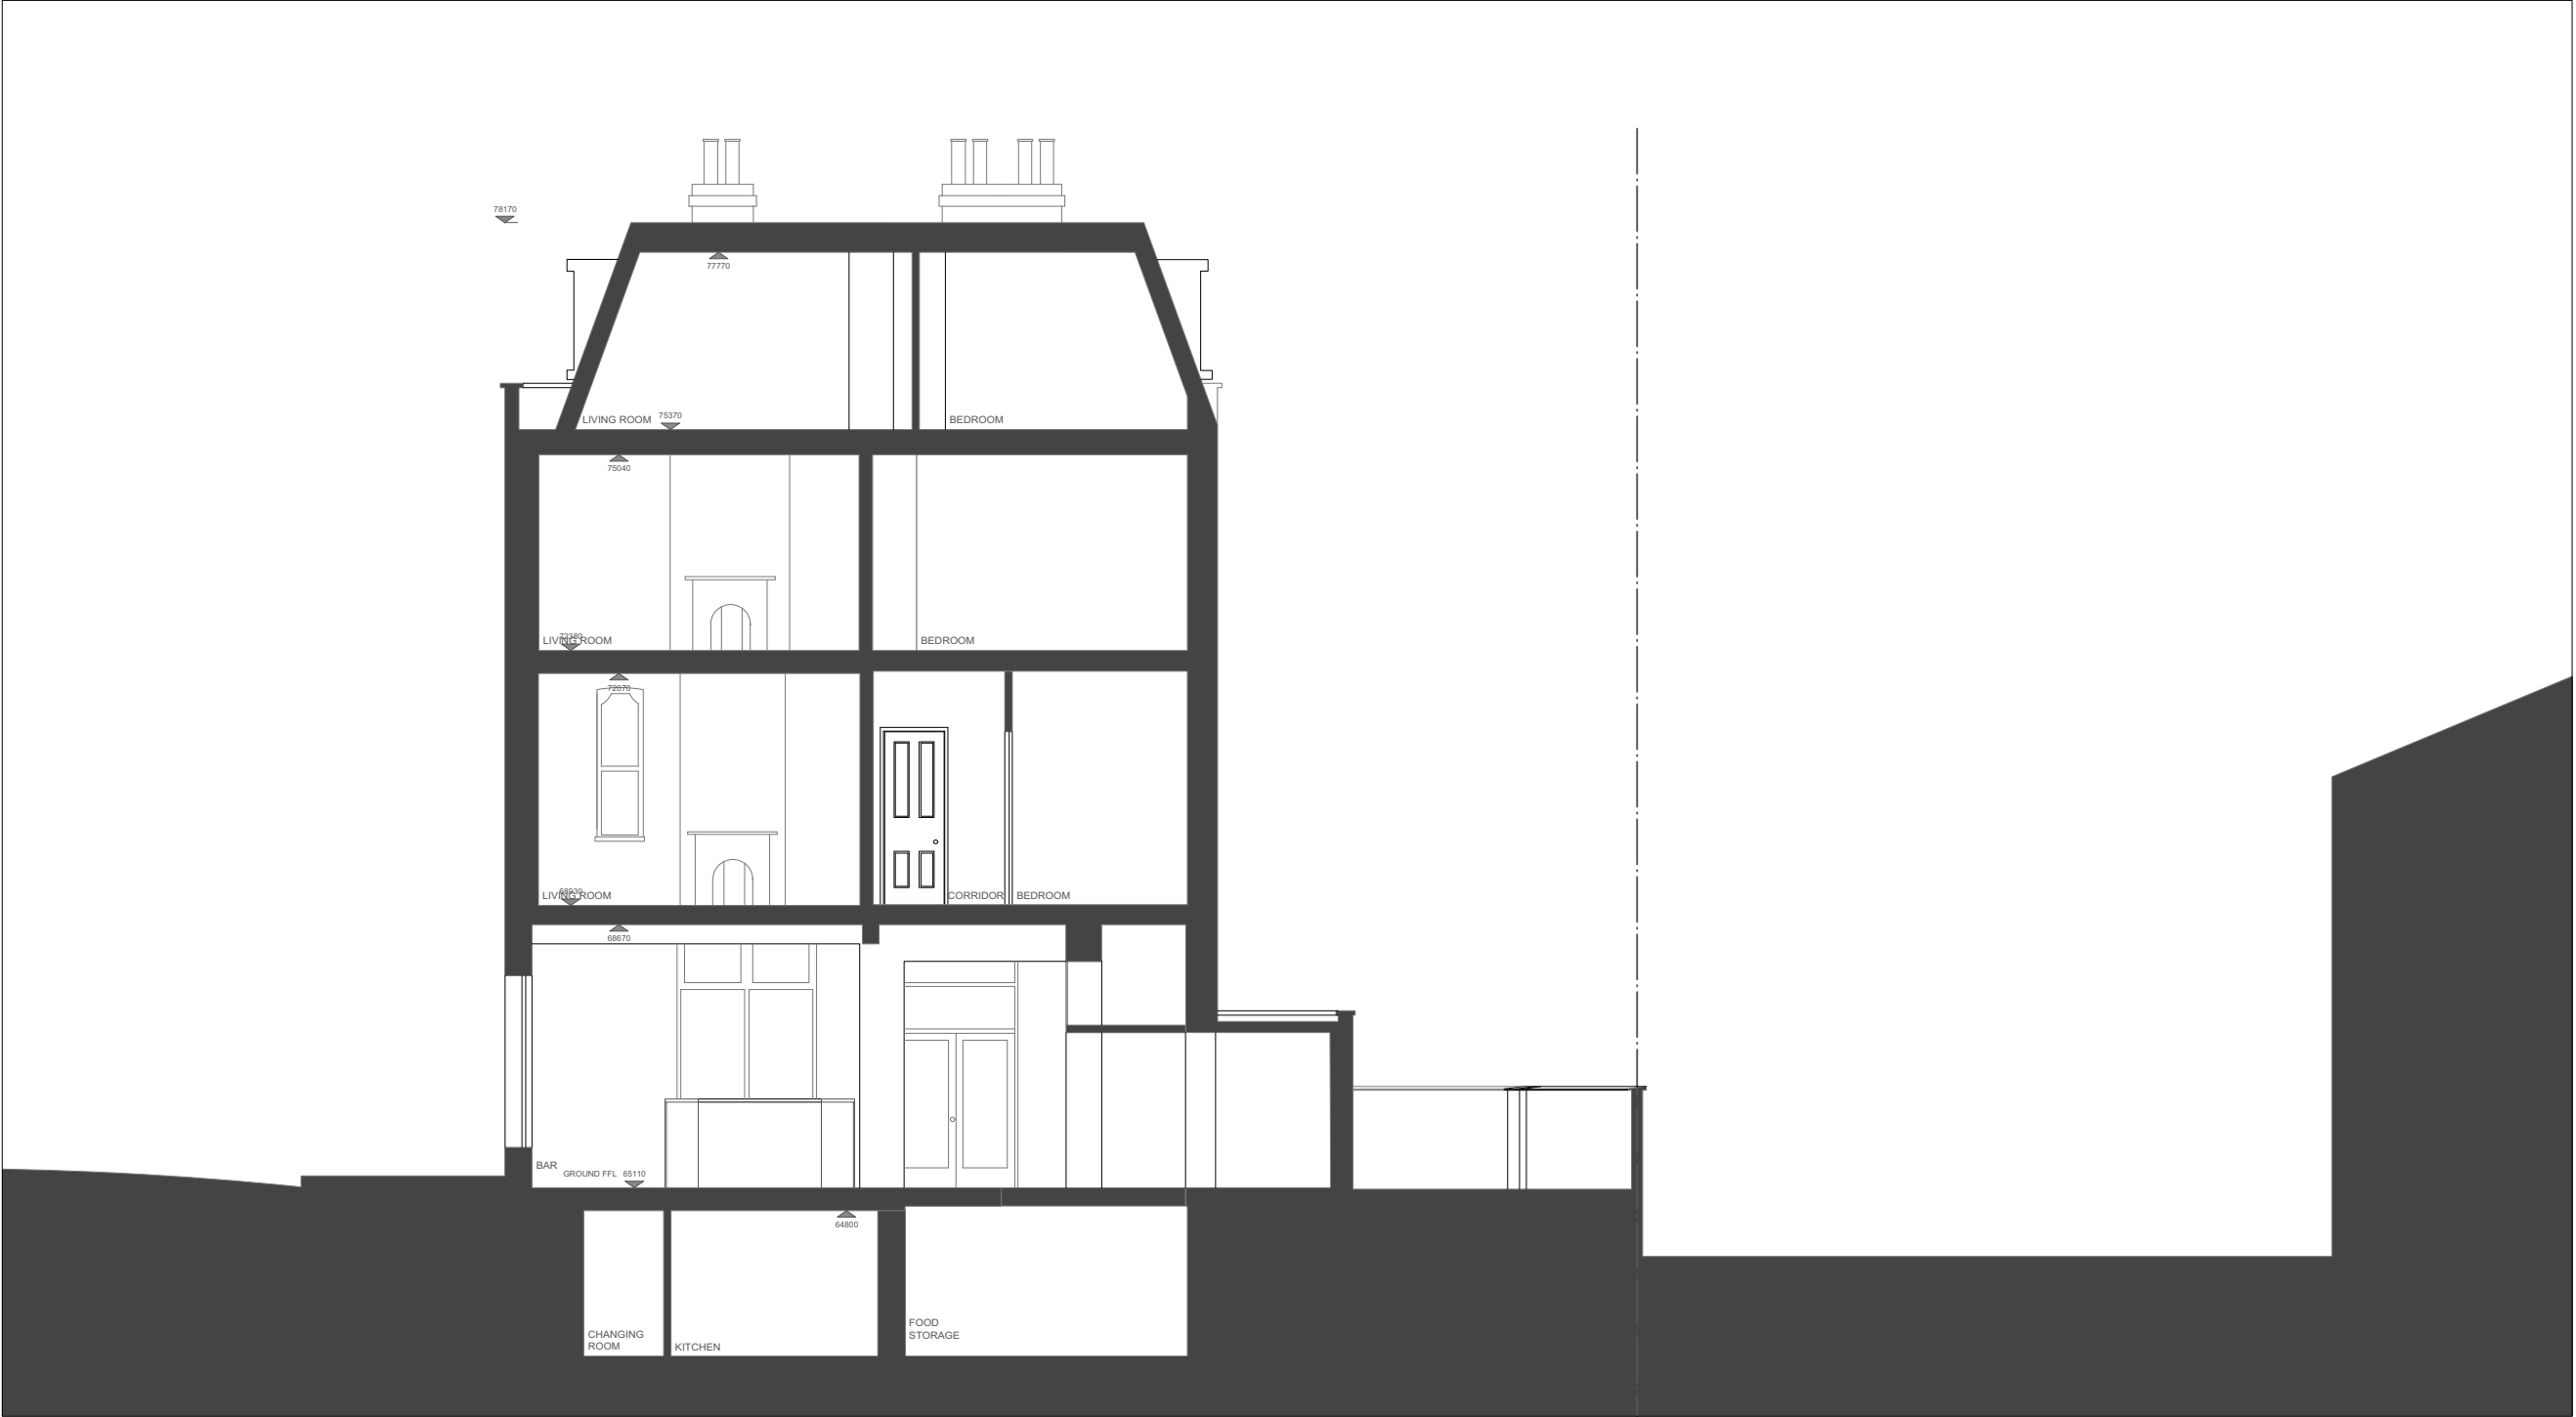

KEY:
 □ EXISTING
 ▨ PROPOSED

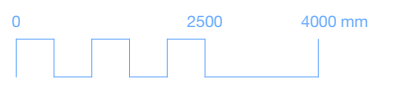

M MITZMAN architects llp
 020 7722 8525 Unit 1 Primrose Mews
 mail@mitzmanarchitects.com Sharpleshall Street
 www.mitzmanarchitects.com London NW1 8YW

CLIENT
 Mulberry One Capital Limited

PROJECT
 The Magdala

SHEET TITLE
 Existing Section A

SCALE
 1:100

DATE CREATED 15.2.2018 **FILE REFERENCE** 282-A-S-Extg

DRAWING NUMBER	REVISION
281-DWG-010	None

1 Existing Section A
 1:100