

1 Proposed Basement Plan 1:100

© This drawing is the property of mitzman architects. No disclosure or copy of it may be made without the written permission of mitzman architects.

- For construction purposes:

   Do not scale this drawing.

   All dimensions and levels to be checked on site.


   Discrepancies to be reported to mitzman architects before proceeding.

   If in any doubt about information on this drawing contact mitzman architects.

REVISION NUMBER DATE NOTES BY

PROPOSED 2500 4000 mm	
0 2500 4000 mm	
Ma MITZMAN architects llp	
020 7722 8525 Unit 1 Primrose Me	ws
mail@mitzmanarchitects.com Sharpleshall Stre	eet
www.mitzmanarchitects.com London NW1 8Y	w
Mulberry One Capital Limited  PROJECT The Magdala	
SHEET TITLE Proposed Basement Plan	
Proposed Basement Plan SCALE	
Proposed Basement Plan	
Proposed Basement Plan SCALE	
Proposed Basement Plan  SCALE 1:100  DATE CREATED FILE REFERENCE	ctg

KEY:

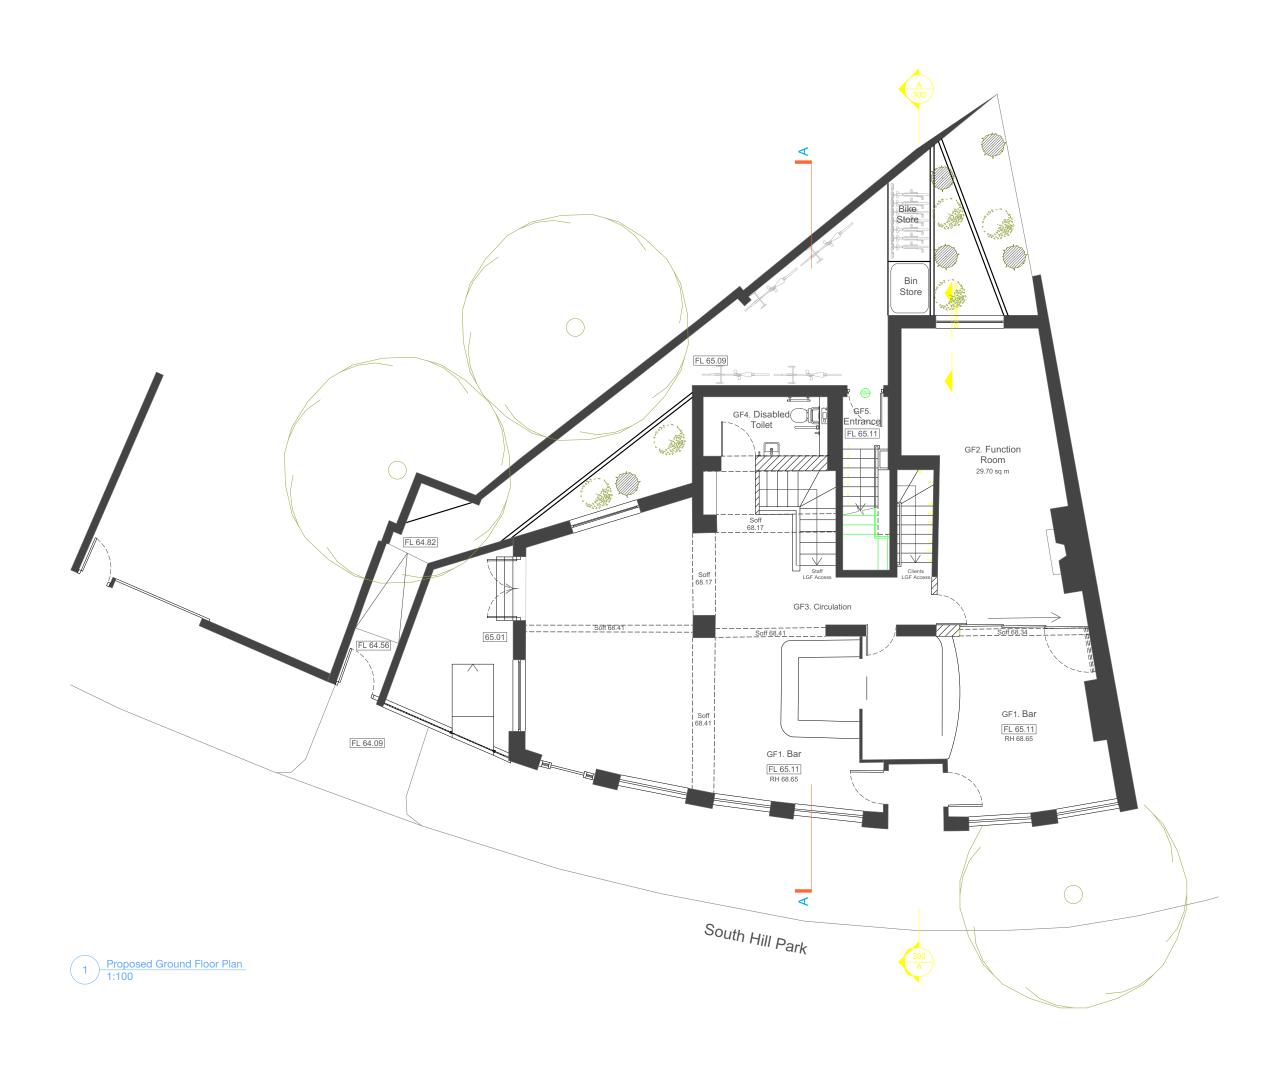

© This drawing is the property of mitzman architects. No disclosure or copy of it may be made without the written permission of mitzman architects.

- For construction purposes:
   Do not scale this drawing.
   All dimensions and levels to be checked on site.
- Discrepancies to be reported to mitzman architects before proceeding.
   If in any doubt about information on this drawing
- contact mitzman architects.

REVISION NUMBER DATE



FILE REFERENCE 282-A-P-Extg


REVISION

None

**DATE CREATED** 15.2.2018

DRAWING NUMBER


281-DWG-101-OP1

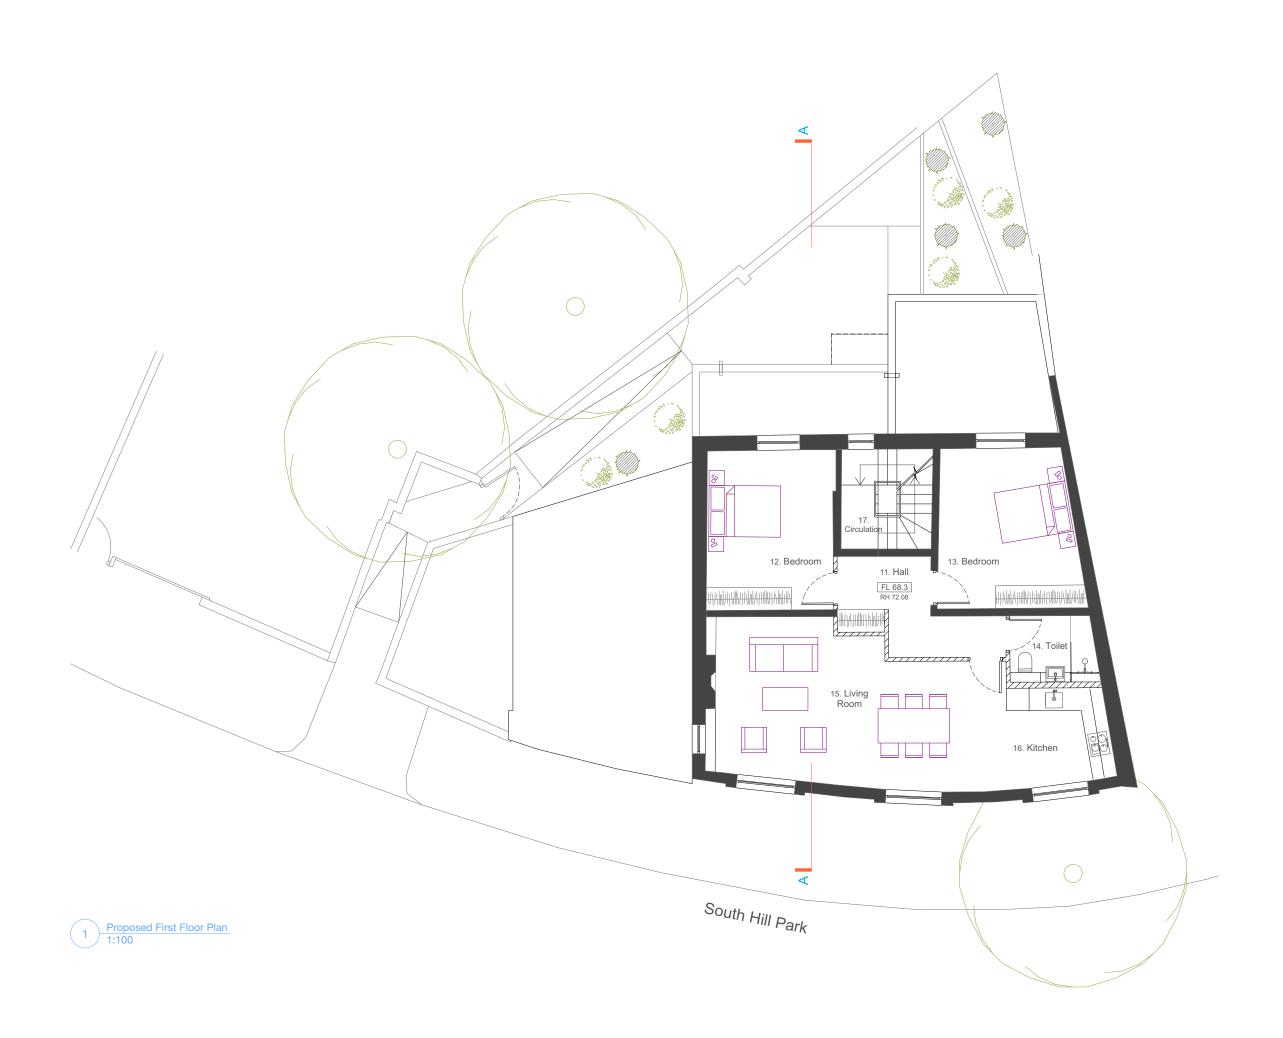

© This drawing is the property of mitzman architects. No disclosure or copy of it may be made without the written permission of mitzman architects.

- For construction purposes:
   Do not scale this drawing.
   All dimensions and levels to be checked on site.
- All almensions and levels to be checked on site.
   Discrepancies to be reported to mitzman architects before proceeding.
   If in any doubt about information on this drawing contact mitzman architects.

PENIOIOIA			
NUMBER	DATE	BY	NOTES

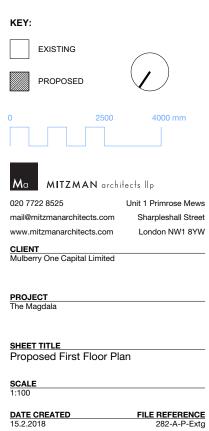


REVISION

None

DRAWING NUMBER

281-DWG-102

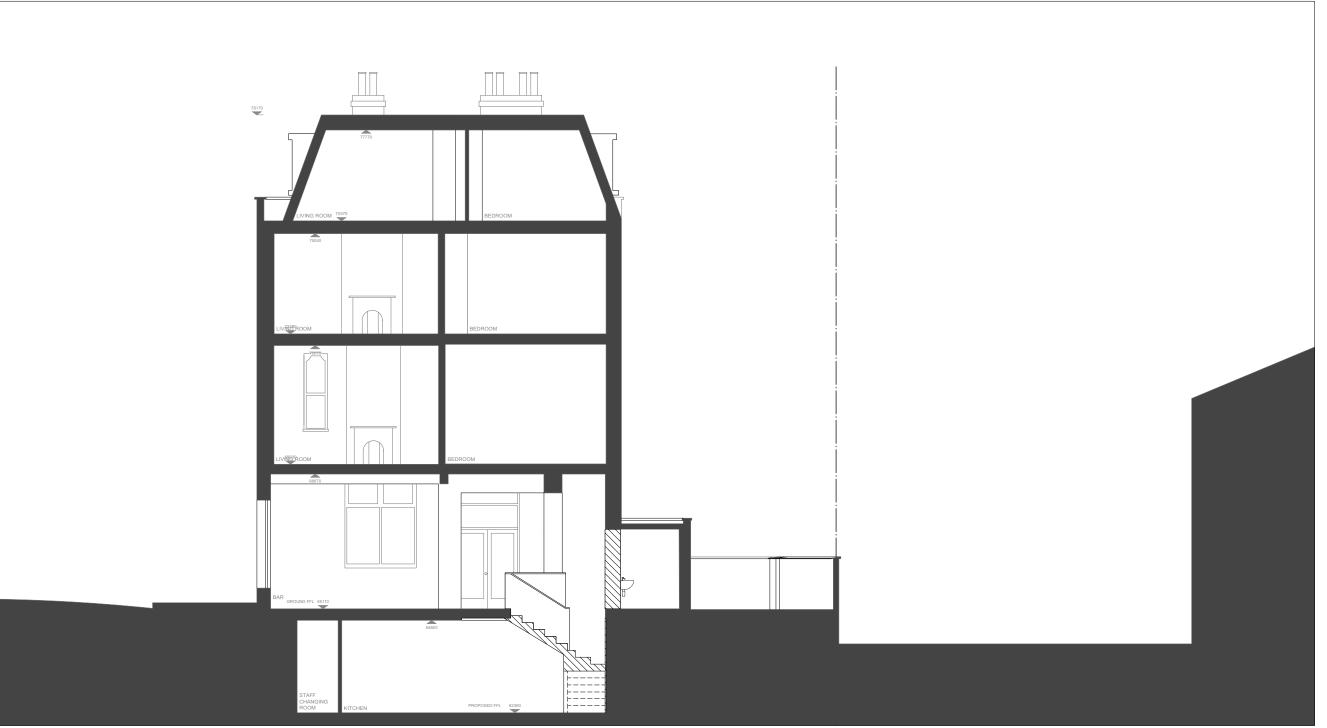

1 Proposed Section A 1:100

© This drawing is the property of mitzman architects. No disclosure or copy of it may be made without the written permission of mitzman architects.

- For construction purposes:

   Do not scale this drawing.

   All dimensions and levels to be checked on site.

   Discrepancies to be reported to mitzman architects before proceeding.

   If in any doubt about information on this drawing contact mitzman architects.

REVISION NUMBER DATE



REVISION

None

DRAWING NUMBER


281-DWG-103



© This drawing is the property of mitzman architects. No disclosure or copy of it may be made without the written permission of mitzman architects.

- For construction purposes:
   Do not scale this drawing.
   All dimensions and levels to be checked on site.
- Discrepancies to be reported to mitzman architects before proceeding.
  - If in any doubt about information on this drawing
- contact mitzman architects.

REVISION NUMBER DATE

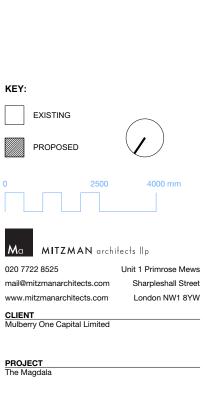

DRAWING NUMBER

281-DWG-104

FILE REFERENCE 282-A-E-Extg

REVISION

None



1 Proposed Northwest Elevation 1:100

© This drawing is the property of mitzman architects. No disclosure or copy of it may be made without the written permission of mitzman architects.

- For construction purposes:
   Do not scale this drawing.
   All dimensions and levels to be checked on site.
- Discrepancies to be reported to mitzman architects
- before proceeding.
   If in any doubt about information on this drawing contact mitzman architects.

REVISION NUMBER DATE

NOTES

EXISTING	
PROPOSED	<u>'</u> )
0 2500	4000 mm
Ma MITZMAN architects	ll <sub>p</sub>
020 7722 8525 Unit	1 Primrose Mews
mail@mitzmanarchitects.com SI	narpleshall Street
www.mitzmanarchitects.com	ondon NW1 8YW
CLIENT Mulberry One Capital Limited	
PROJECT The Magdala	
SHEET TITLE Proposed Northwest Elevation	on
<b>SCALE</b> 1:100	
<u>DATE CREATED</u> FI 15.2.2018	LE REFERENCE 282-A-E-Extg
DRAWING NUMBER	REVISION
281-DWG-105	None

KEY:



Existing Southwest Elevation 1:100

© This drawing is the property of mitzman architects. No disclosure or copy of it may be made without the written permission of mitzman architects.

- For construction purposes:

   Do not scale this drawing.

   All dimensions and levels to be checked on site.

   Discrepancies to be reported to mitzman architects before proceeding.

   If in any doubt about information on this drawing contact mitzman architects.

REVISION NUMBER DATE NOTES

KEY:  EXISTING  PROPOSED	
0 2500	4000 mm
Ma MITZMAN arch	itects IIp
020 7722 8525	Unit 1 Primrose Mews
mail@mitzmanarchitects.com	Sharpleshall Street
www.mitzmanarchitects.com	London NW1 8YW
CLIENT Mulberry One Capital Limited	
<b>PROJECT</b> The Magdala	
SHEET TITLE Proposed Southwest E	levation
SCALE 1:100	
<u>DATE CREATED</u> 15.2.2018	FILE REFERENCE 282-A-E-Extg
DRAWING NUMBER	REVISION
281-DWG-106	None