



NOTES:
NOT FOR CONSTRUCTION



EXISTING THIRD FLOOR

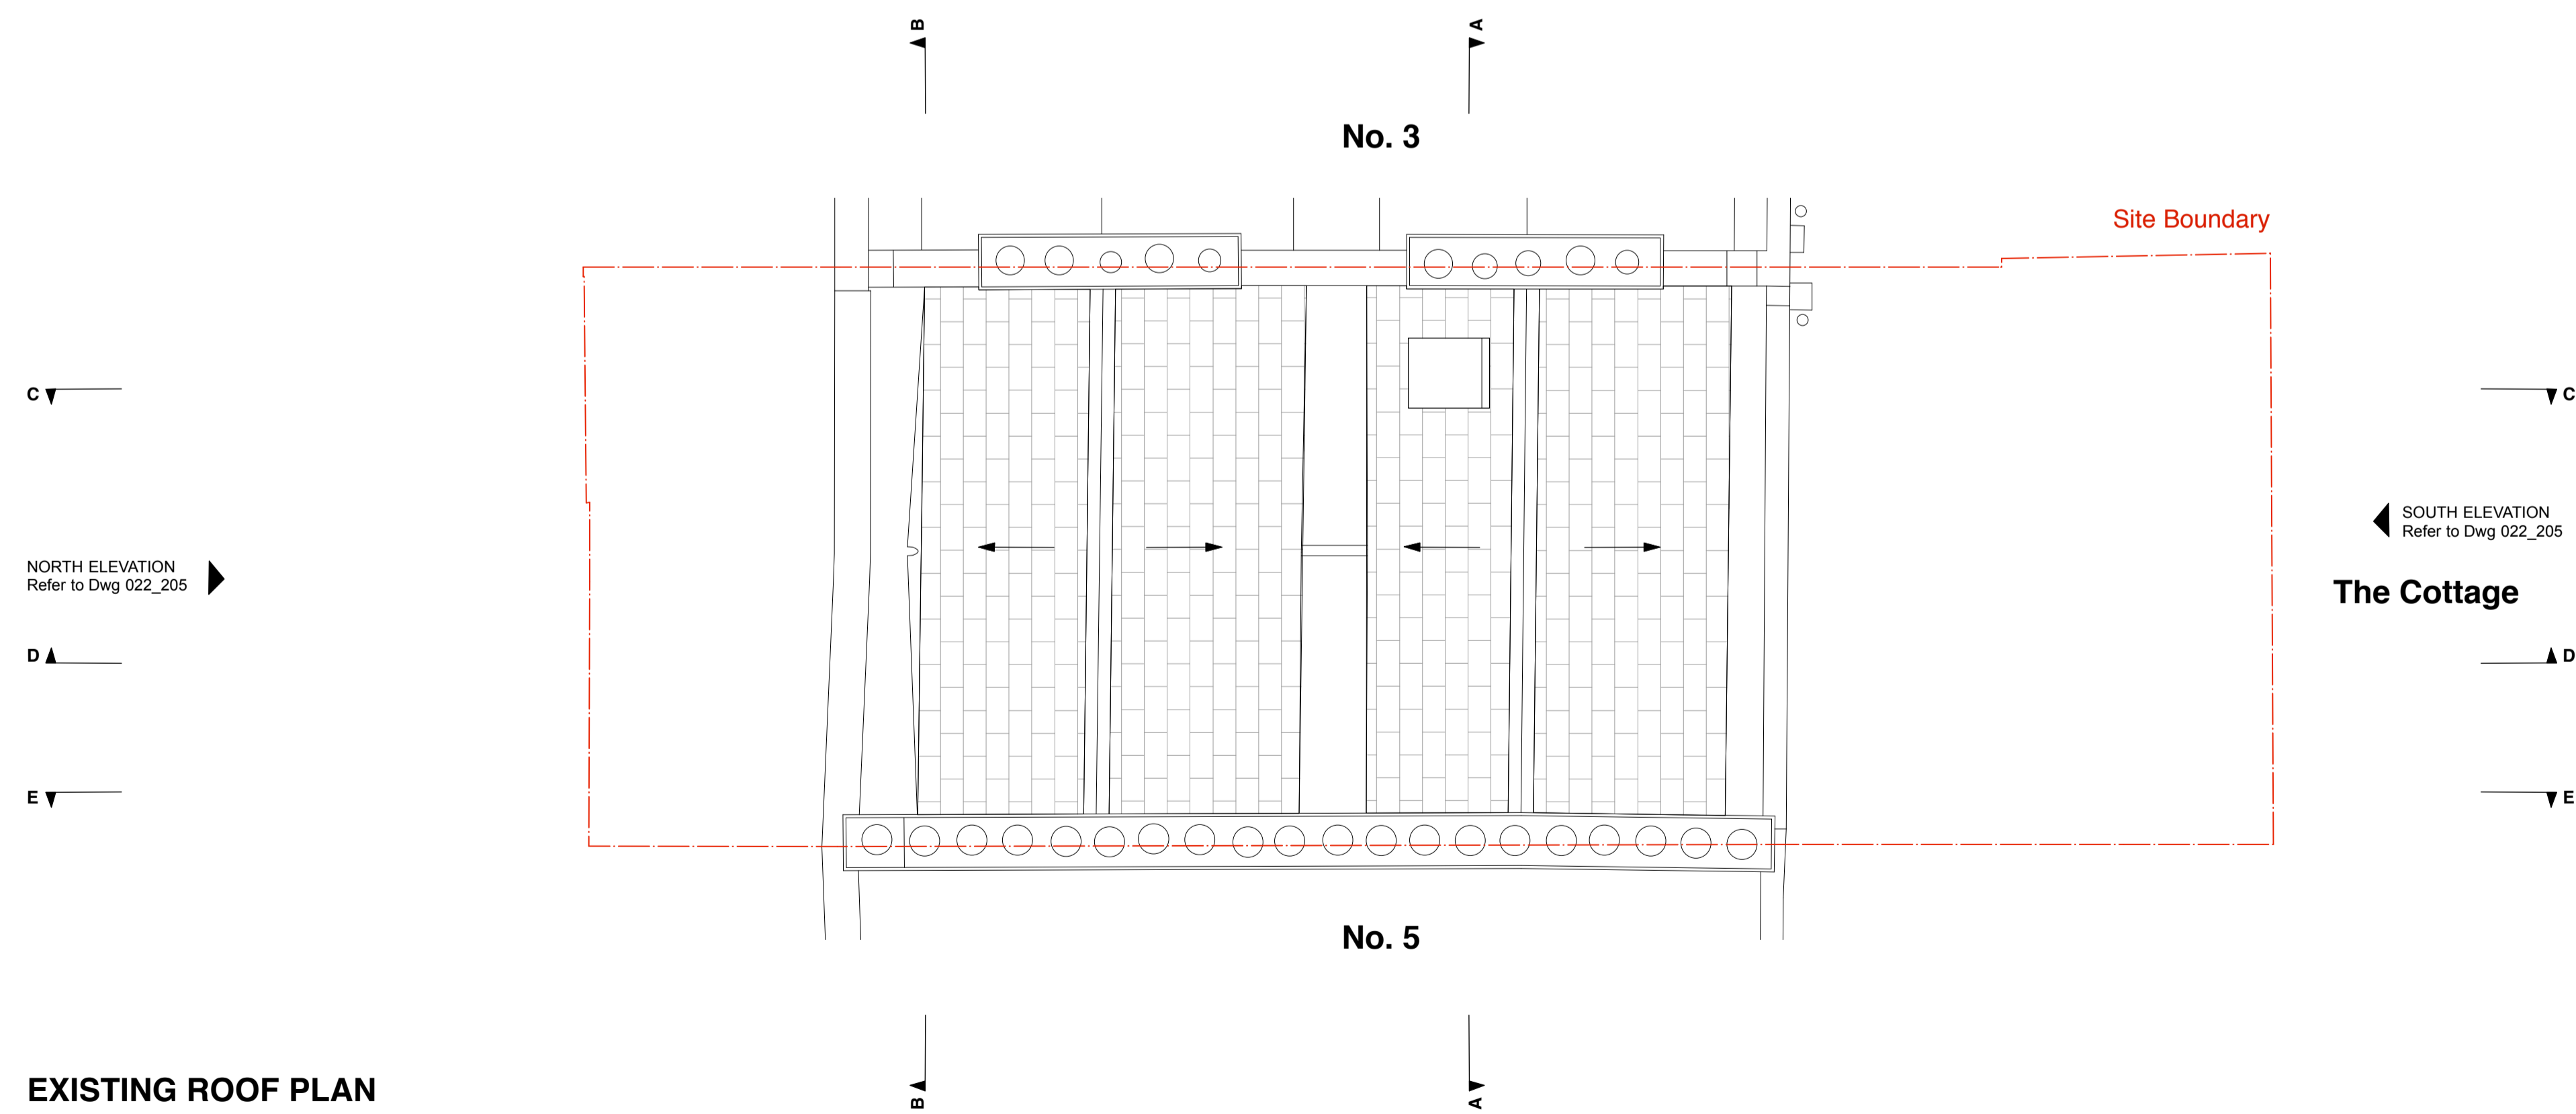

EXISTING ROOF PLAN

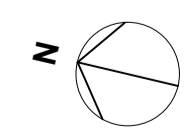

Do not scale from this drawing. Figured dimensions only are to be used in preference to small scale drawings. All dimensions are to be checked on site before work proceeds.

Rev	Date	Description
-	24/10/2018	Submitted for planning to Camden Council

P. Joseph
t +44 (0)207 0431334
studio@p-joseph.com

PROJECT: 4 Regent's Square, London WC1H 8ZH
JOB: 022


TITLE: Third Floor & Roof Plans
Existing
CLIENT: Philip Joseph
STATUS: **PLANNING**

DATE: Oct 2018 SCALE: 1:50 (A1)
REV: - NUMBER: **22_202**

NOTES:
NOT FOR CONSTRUCTION

Do not scale from this drawing. Figured dimensions only are to be used in preference to small scale drawings. All dimensions are to be checked on site before work proceeds.


Rev	Date	Description
B	17/12/2018	Re-submitted to Council following Planning Officer Comments
A	20/11/2018	Re-submitted for planning to Camden Council
-	24/10/2018	Submitted for planning to Camden Council


 t +44 (0)207 0431334
 studio@p-joseph.com


PROJECT: 4 Regent's Square, London WC1H 8ZH
 JOB: 022

TITLE: Front & Rear Elevations
 Existing
 CLIENT: Philip Joseph
 STATUS: **PLANNING**

DATE: Oct 2018 SCALE: 1:50 (A1)
 REV: B NUMBER: **022_205**

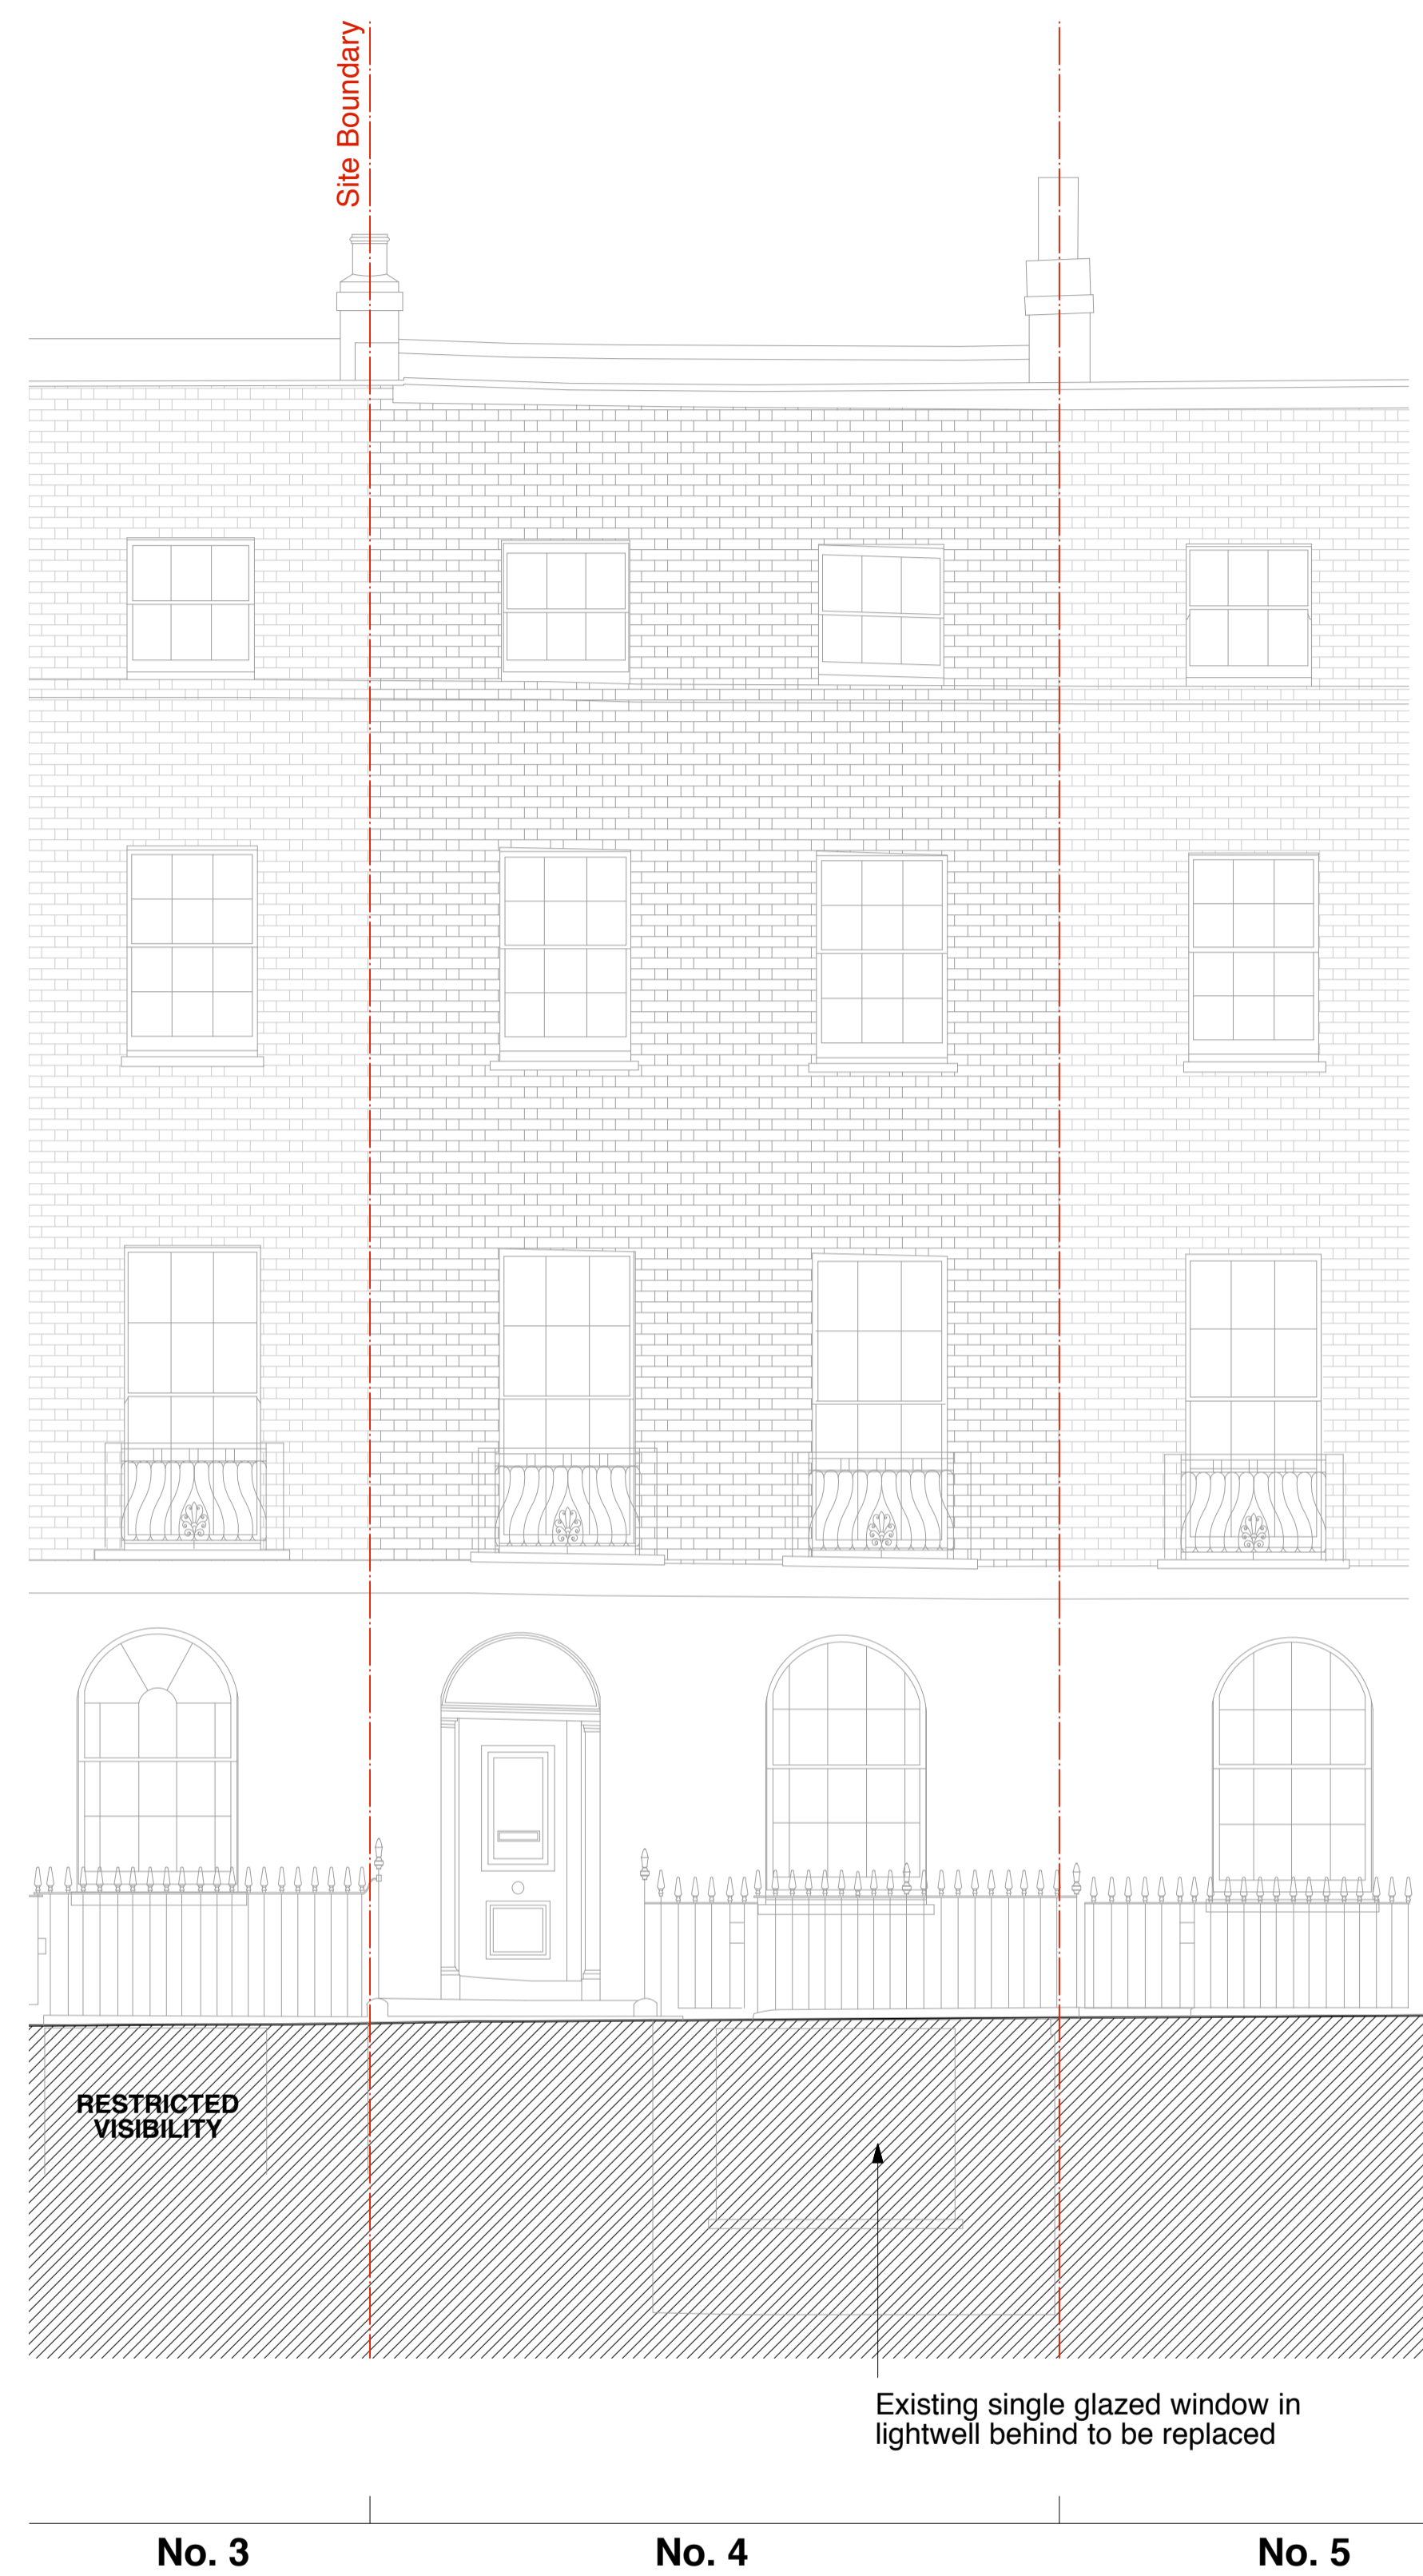


EXISTING FRONT ELEVATION (NORTH)

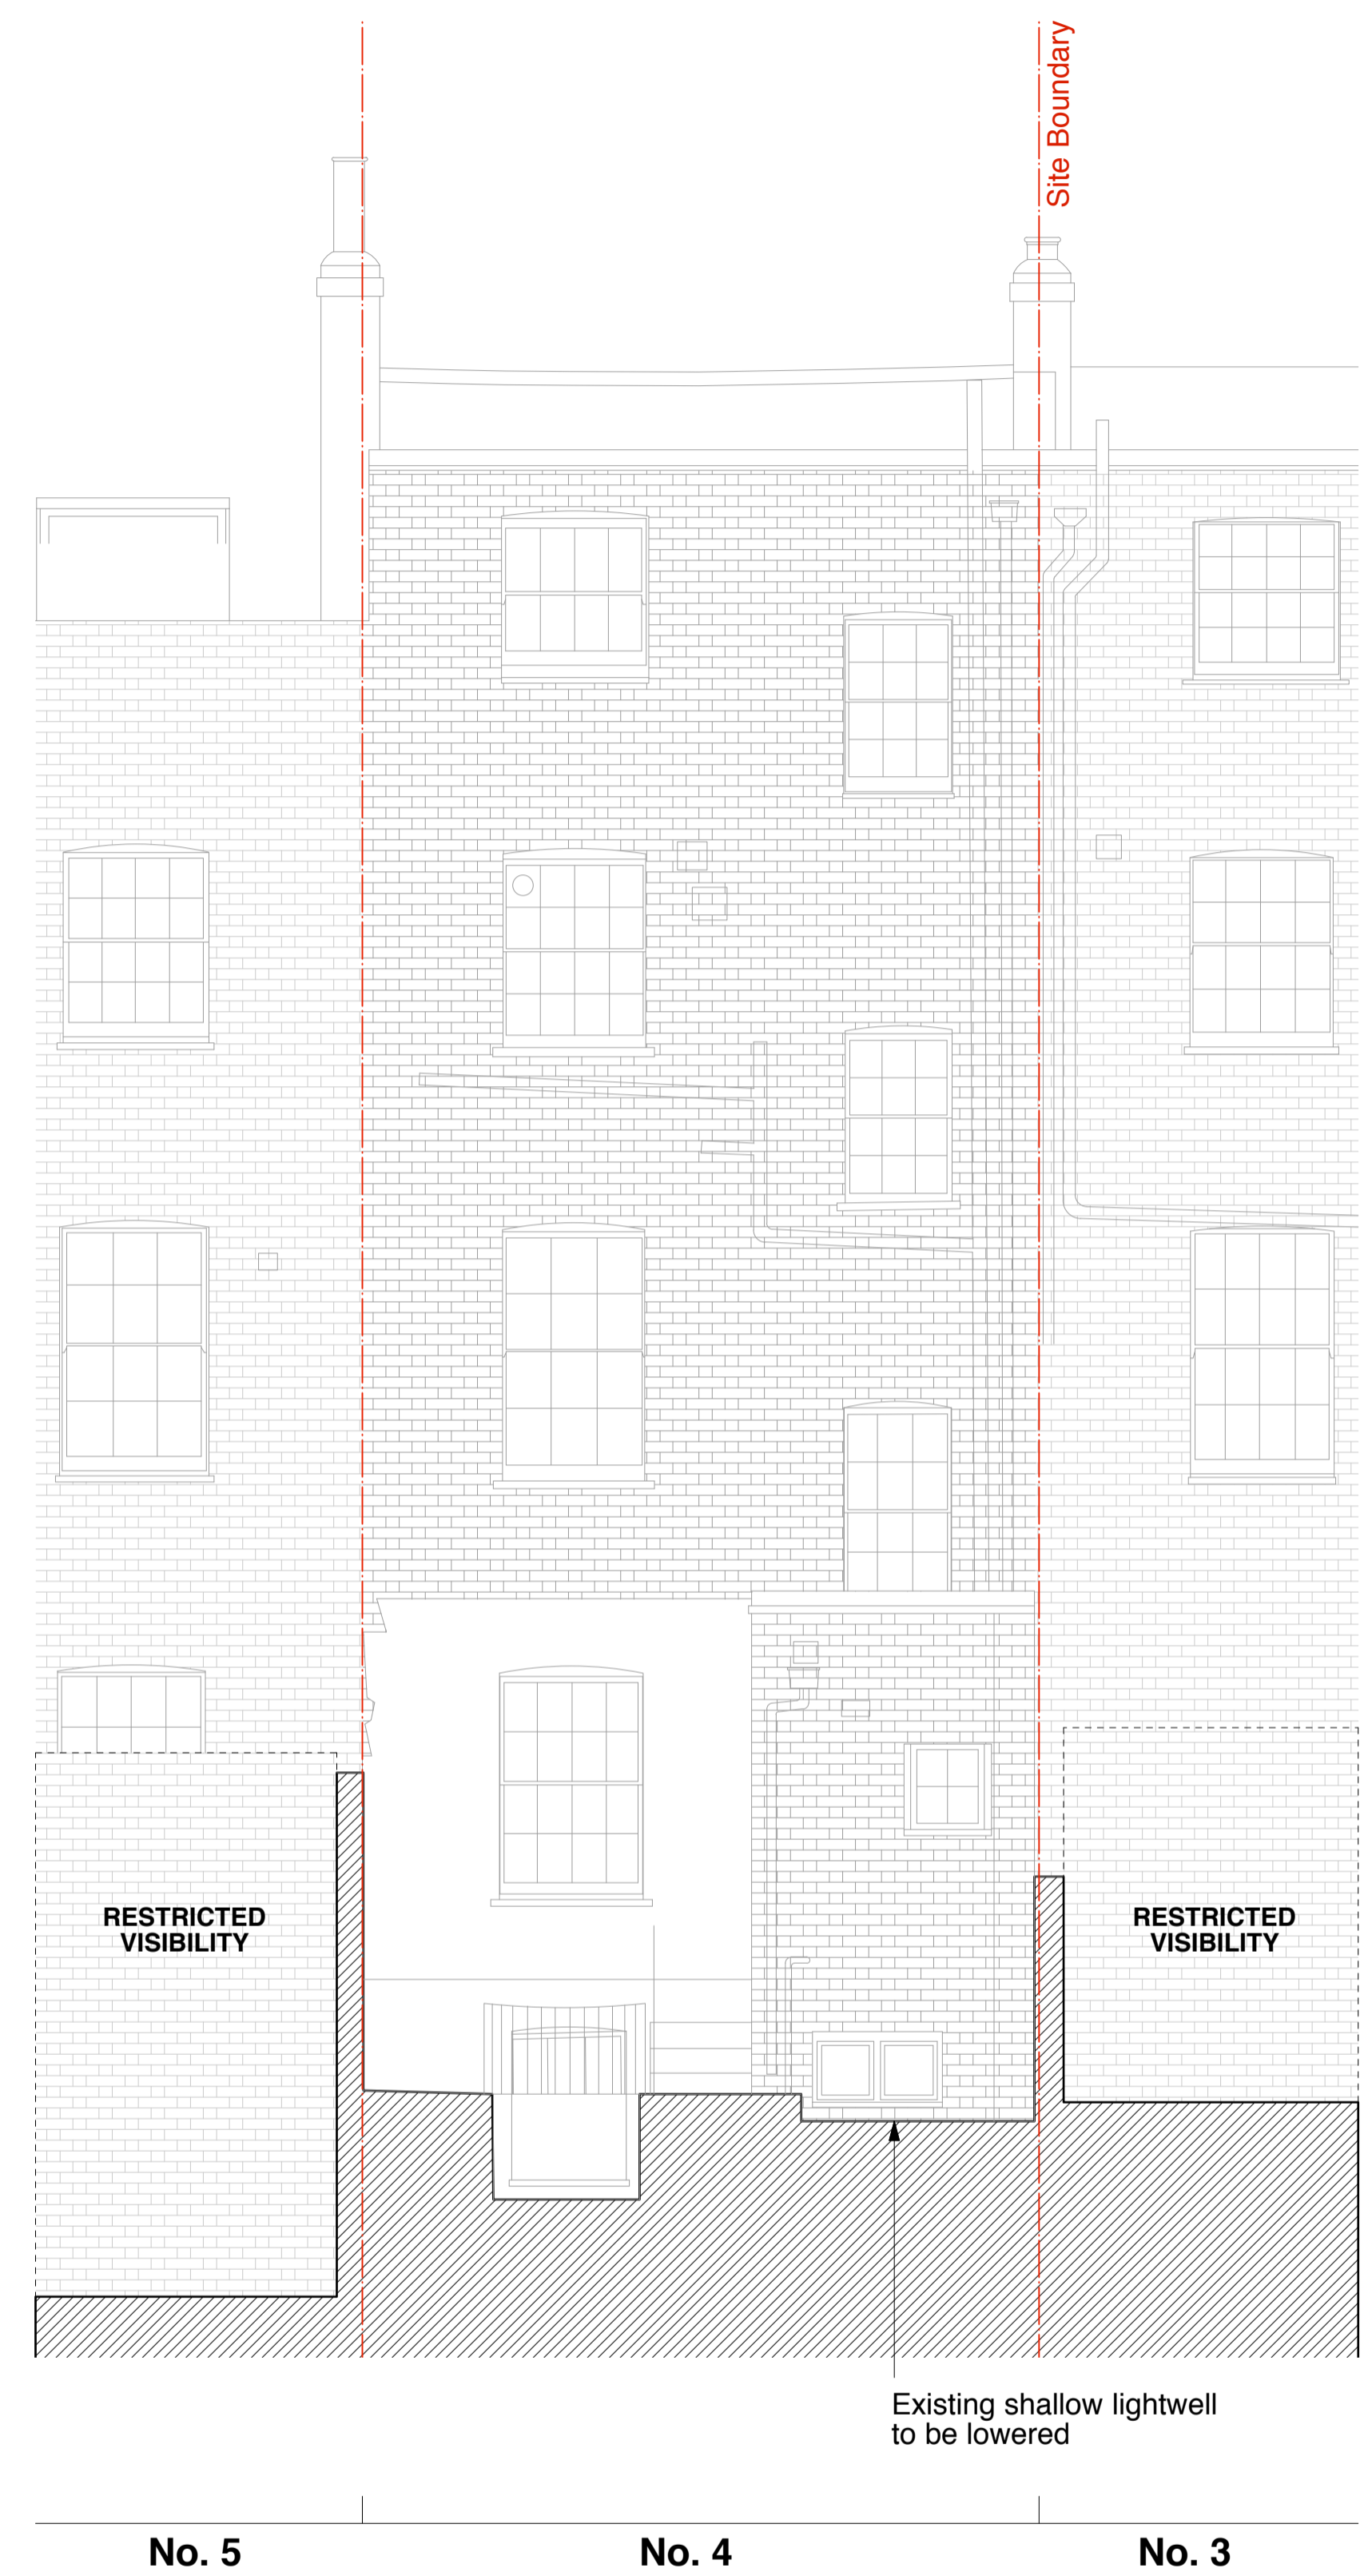

EXISTING REAR ELEVATION (SOUTH)



NOTES:
NOT FOR CONSTRUCTION

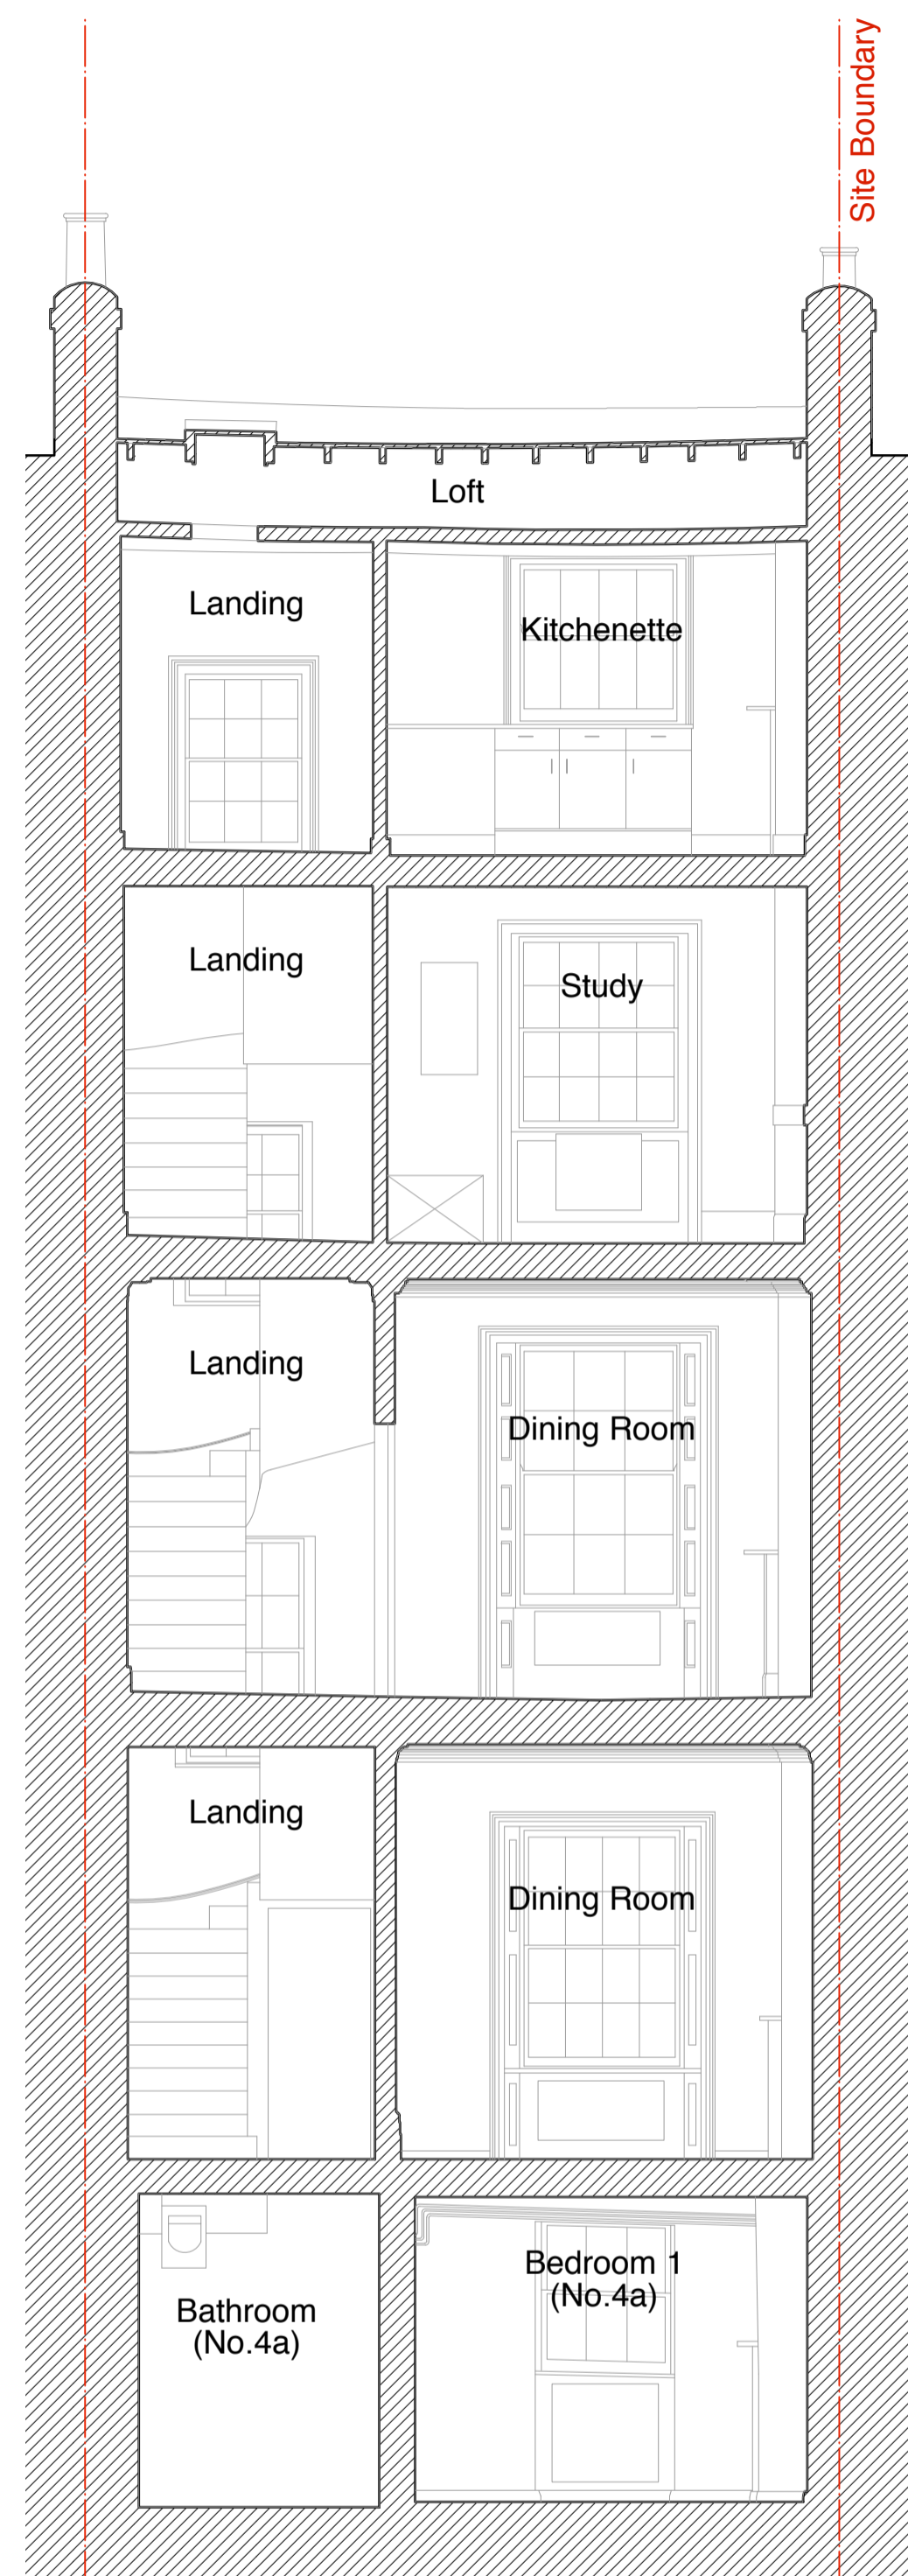


No. 3

No. 4

No. 5

EXISTING SECTION AA

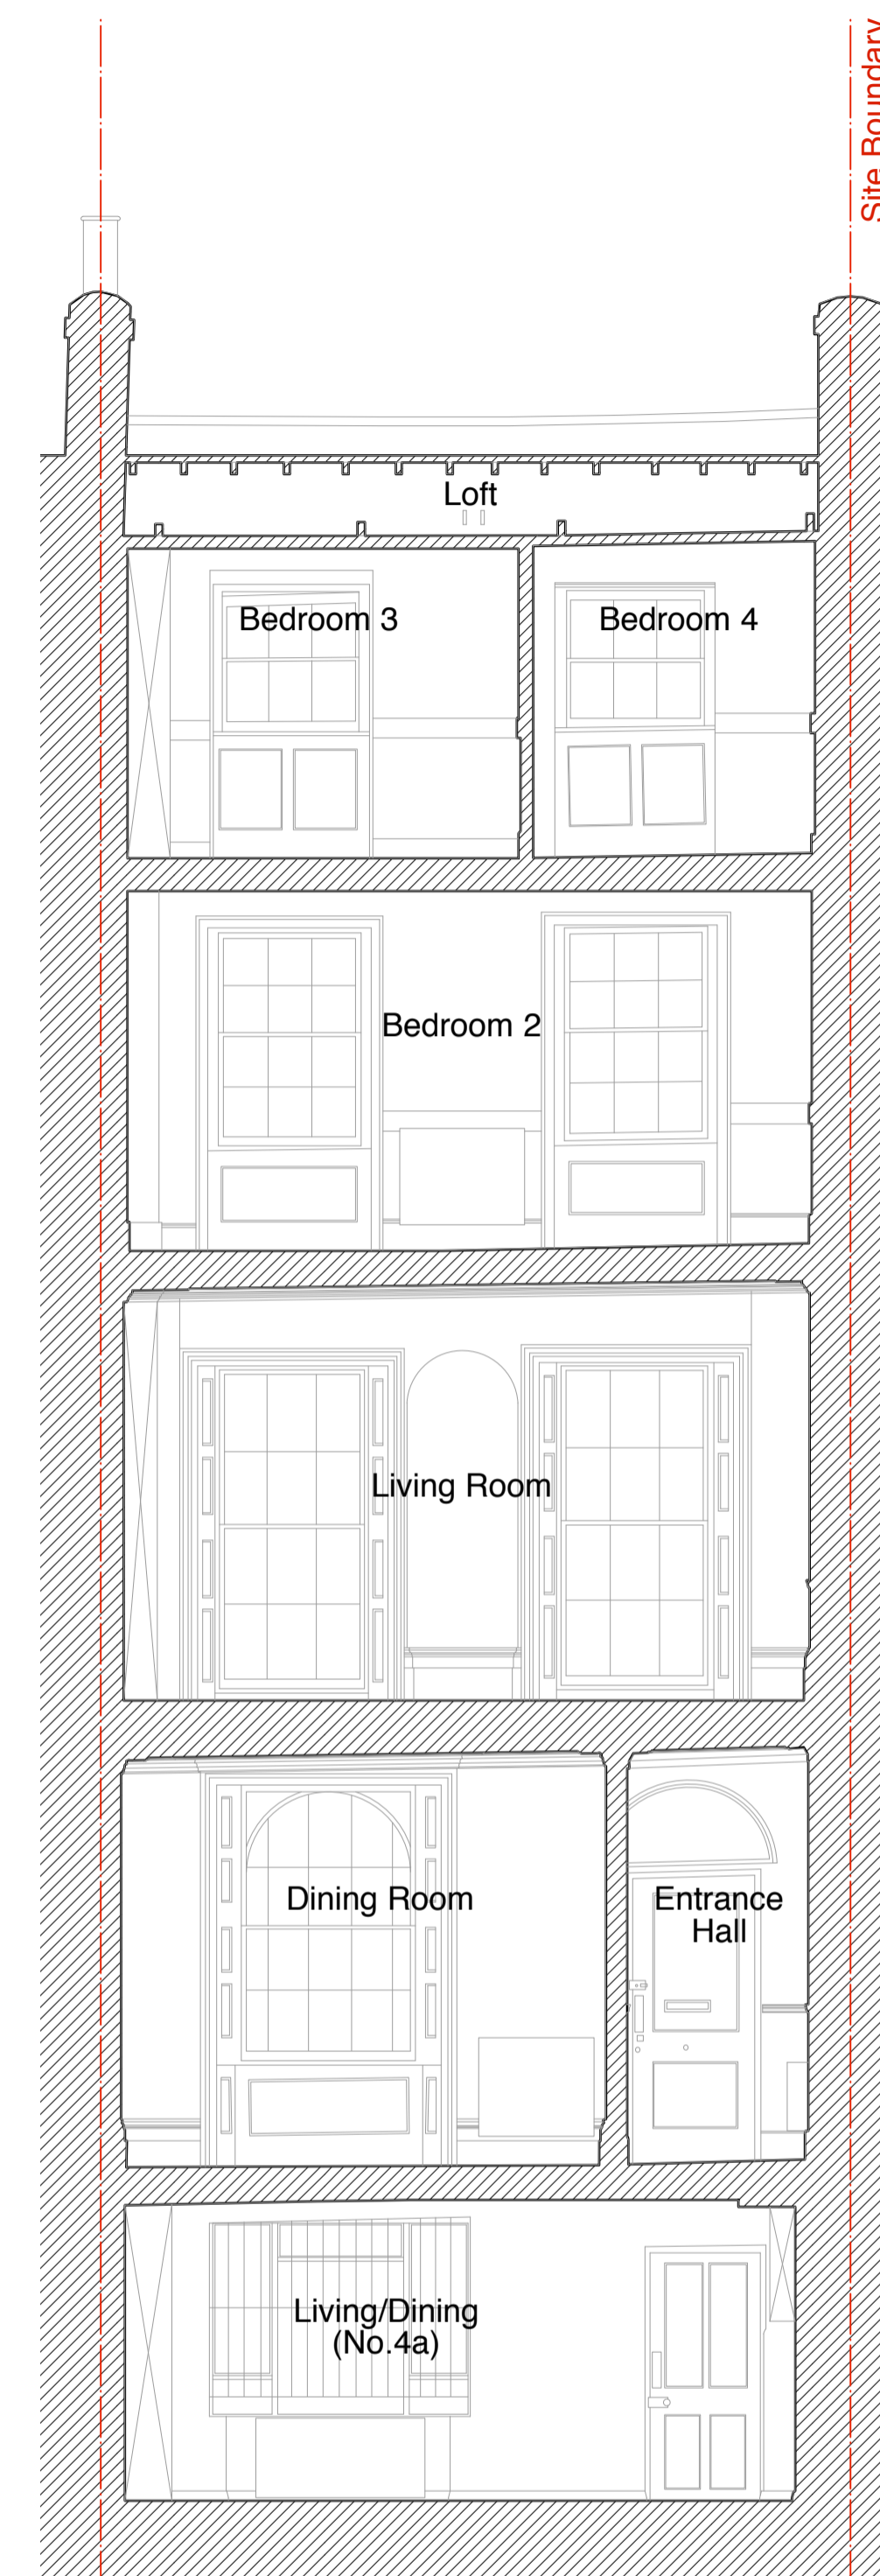

No. 5

No. 4

No. 3

EXISTING SECTION BB

Do not scale from this drawing. Figured dimensions only are to be used in preference to small scale drawings. All dimensions are to be checked on site before work proceeds.

Rev	Date	Description
-	24/10/2018	Submitted for planning to Camden Council

P. Joseph

t +44 (0)207 0431334
 studio@p-joseph.com

PROJECT: 4 Regent's Square, London WC1H 8ZH
 JOB: 022

TITLE: Sections AA & BB
 Existing


CLIENT: Philip Joseph

STATUS: **PLANNING**

DATE: Oct 2018 SCALE: 1:50 (A1)

REV: - NUMBER: **022_206**



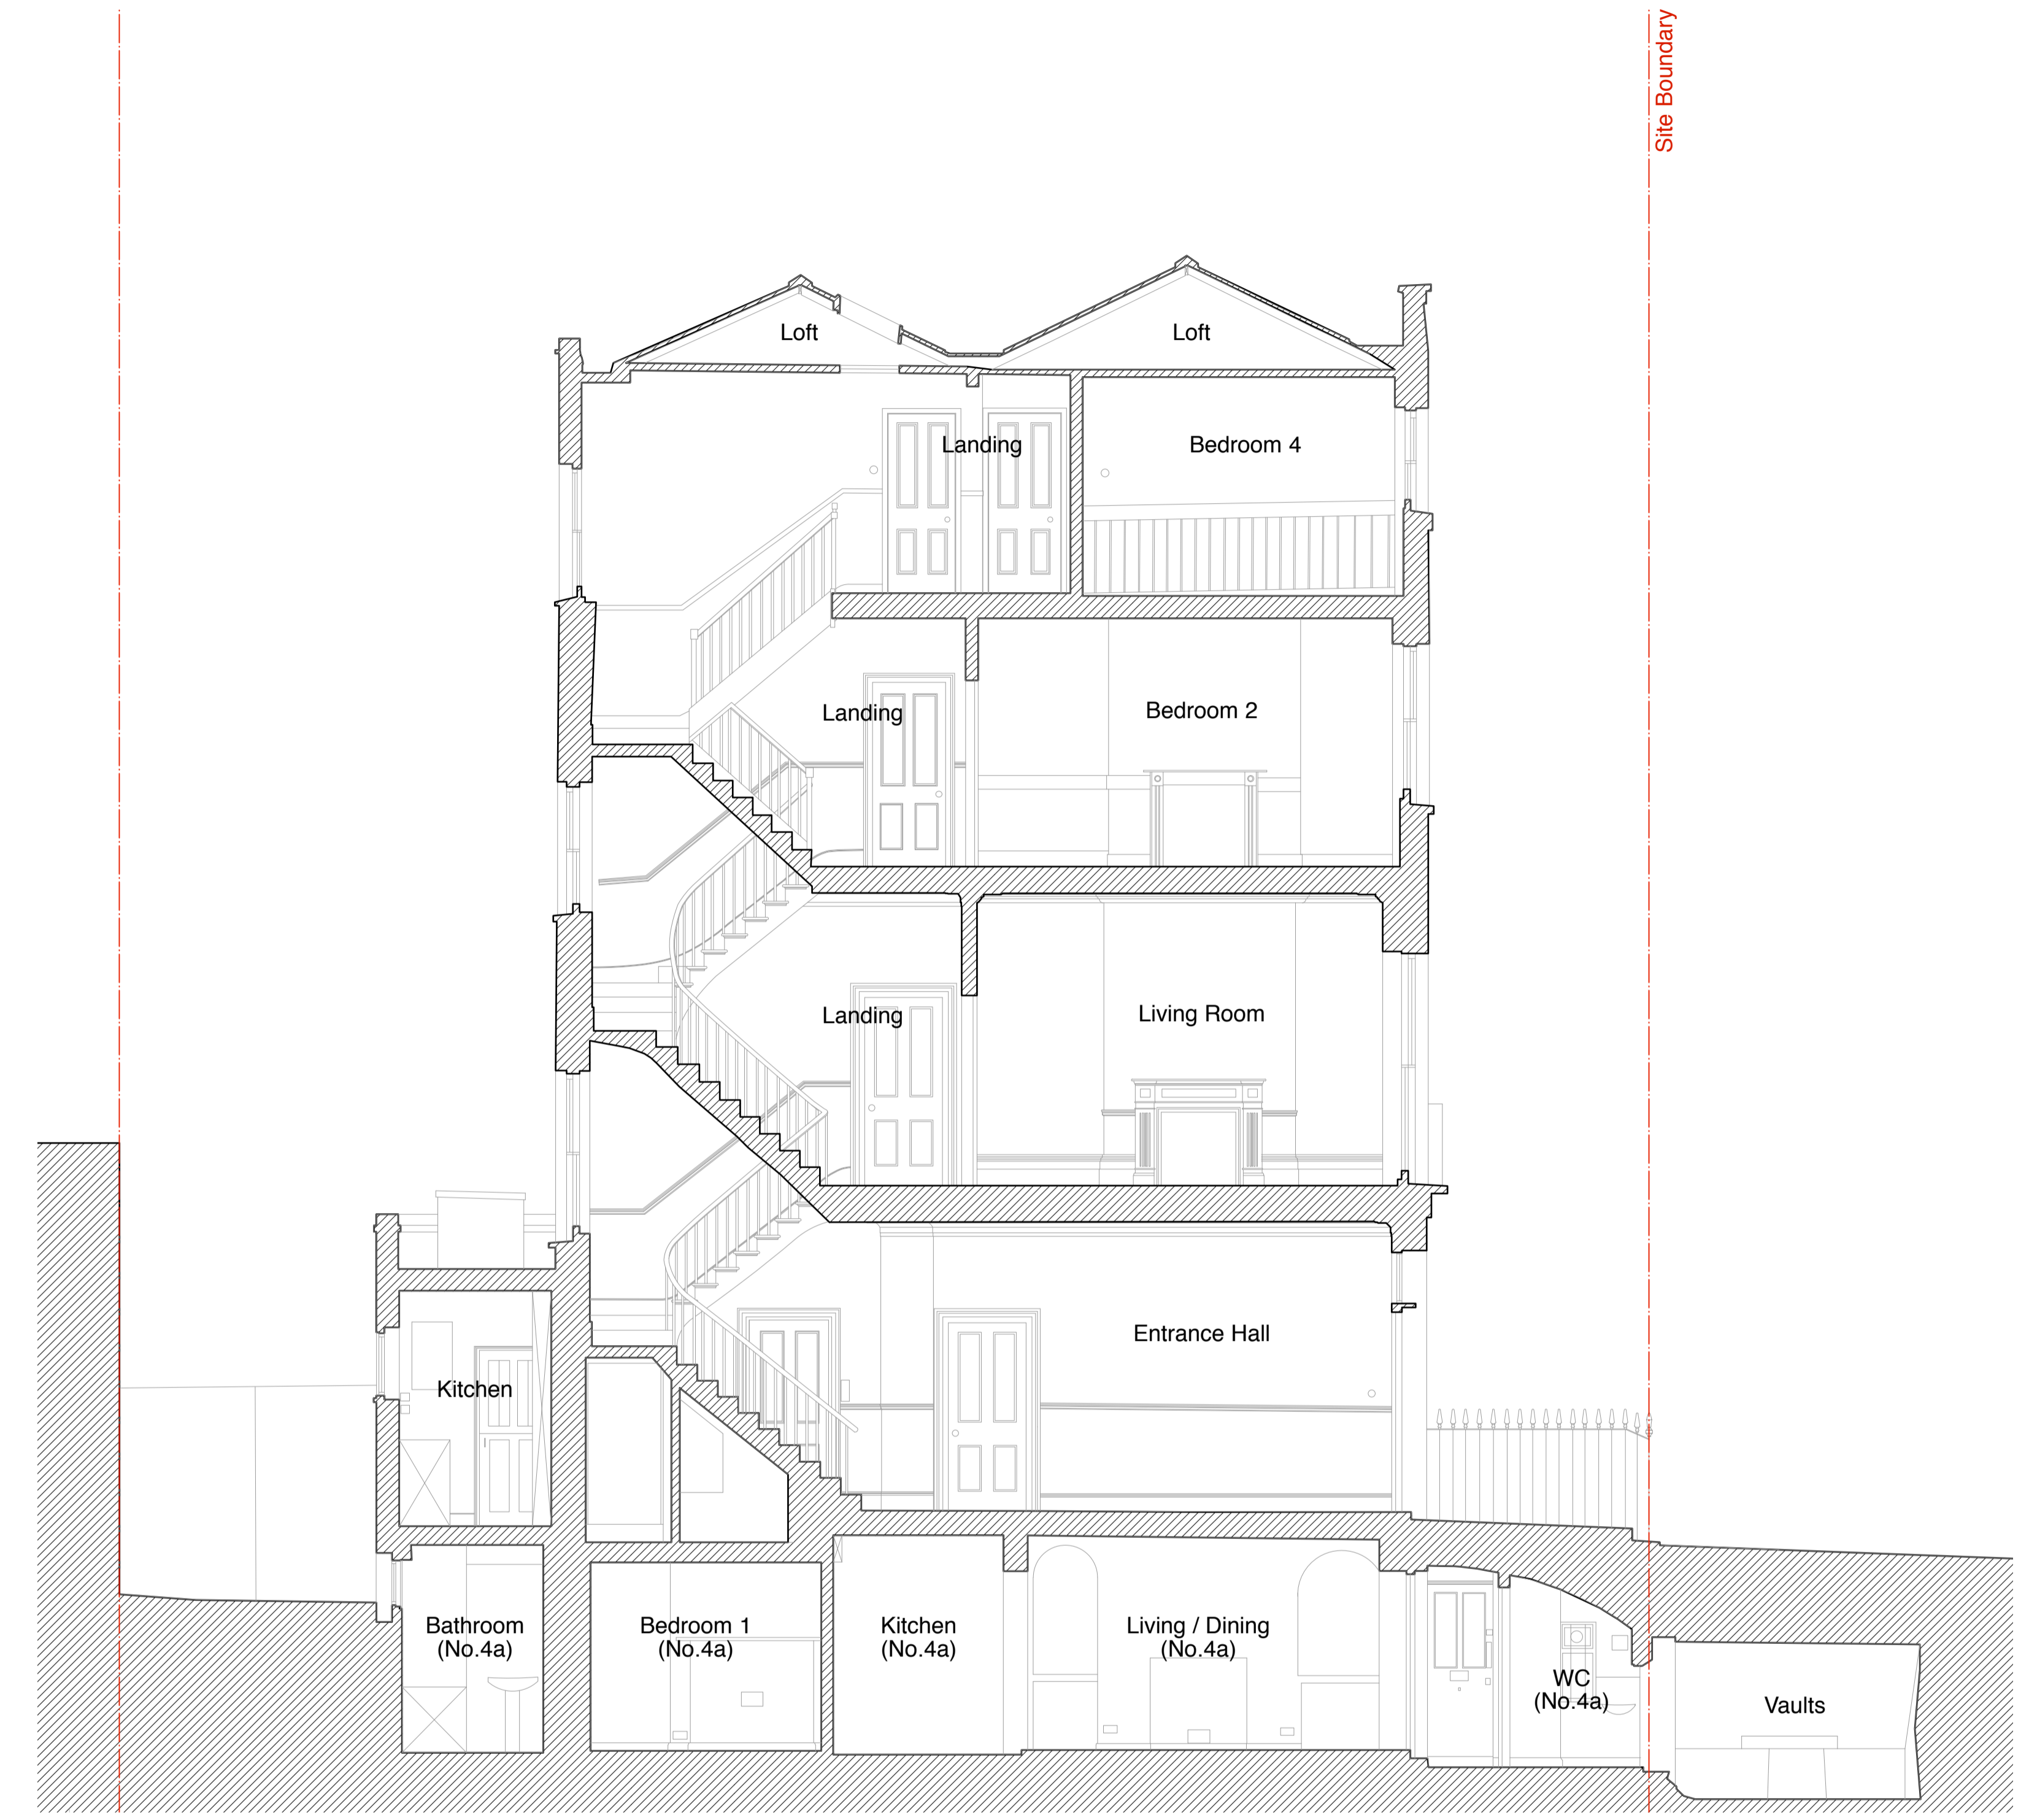

The Cottage

No. 4

Regents Square

EXISTING SECTION CC



NOTES:
NOT FOR CONSTRUCTION

Do not scale from this drawing. Figured dimensions only are to be used in preference to small scale drawings. All dimensions are to be checked on site before work proceeds.


Rev	Date	Description
A	17/12/2018	Re-submitted to Council following Planning Officer Comments
-	24/10/2018	Submitted for planning to Camden Council

P. Joseph
t +44 (0)207 0431334
studio@p-joseph.com

PROJECT: 4 Regent's Square, London WC1H 8ZH
JOB: 022

TITLE: Sections CC
Existing
CLIENT: Philip Joseph
STATUS: **PLANNING**

DATE: Oct 2018 SCALE: 1:50 (A1)
REV:A NUMBER: **022_207**

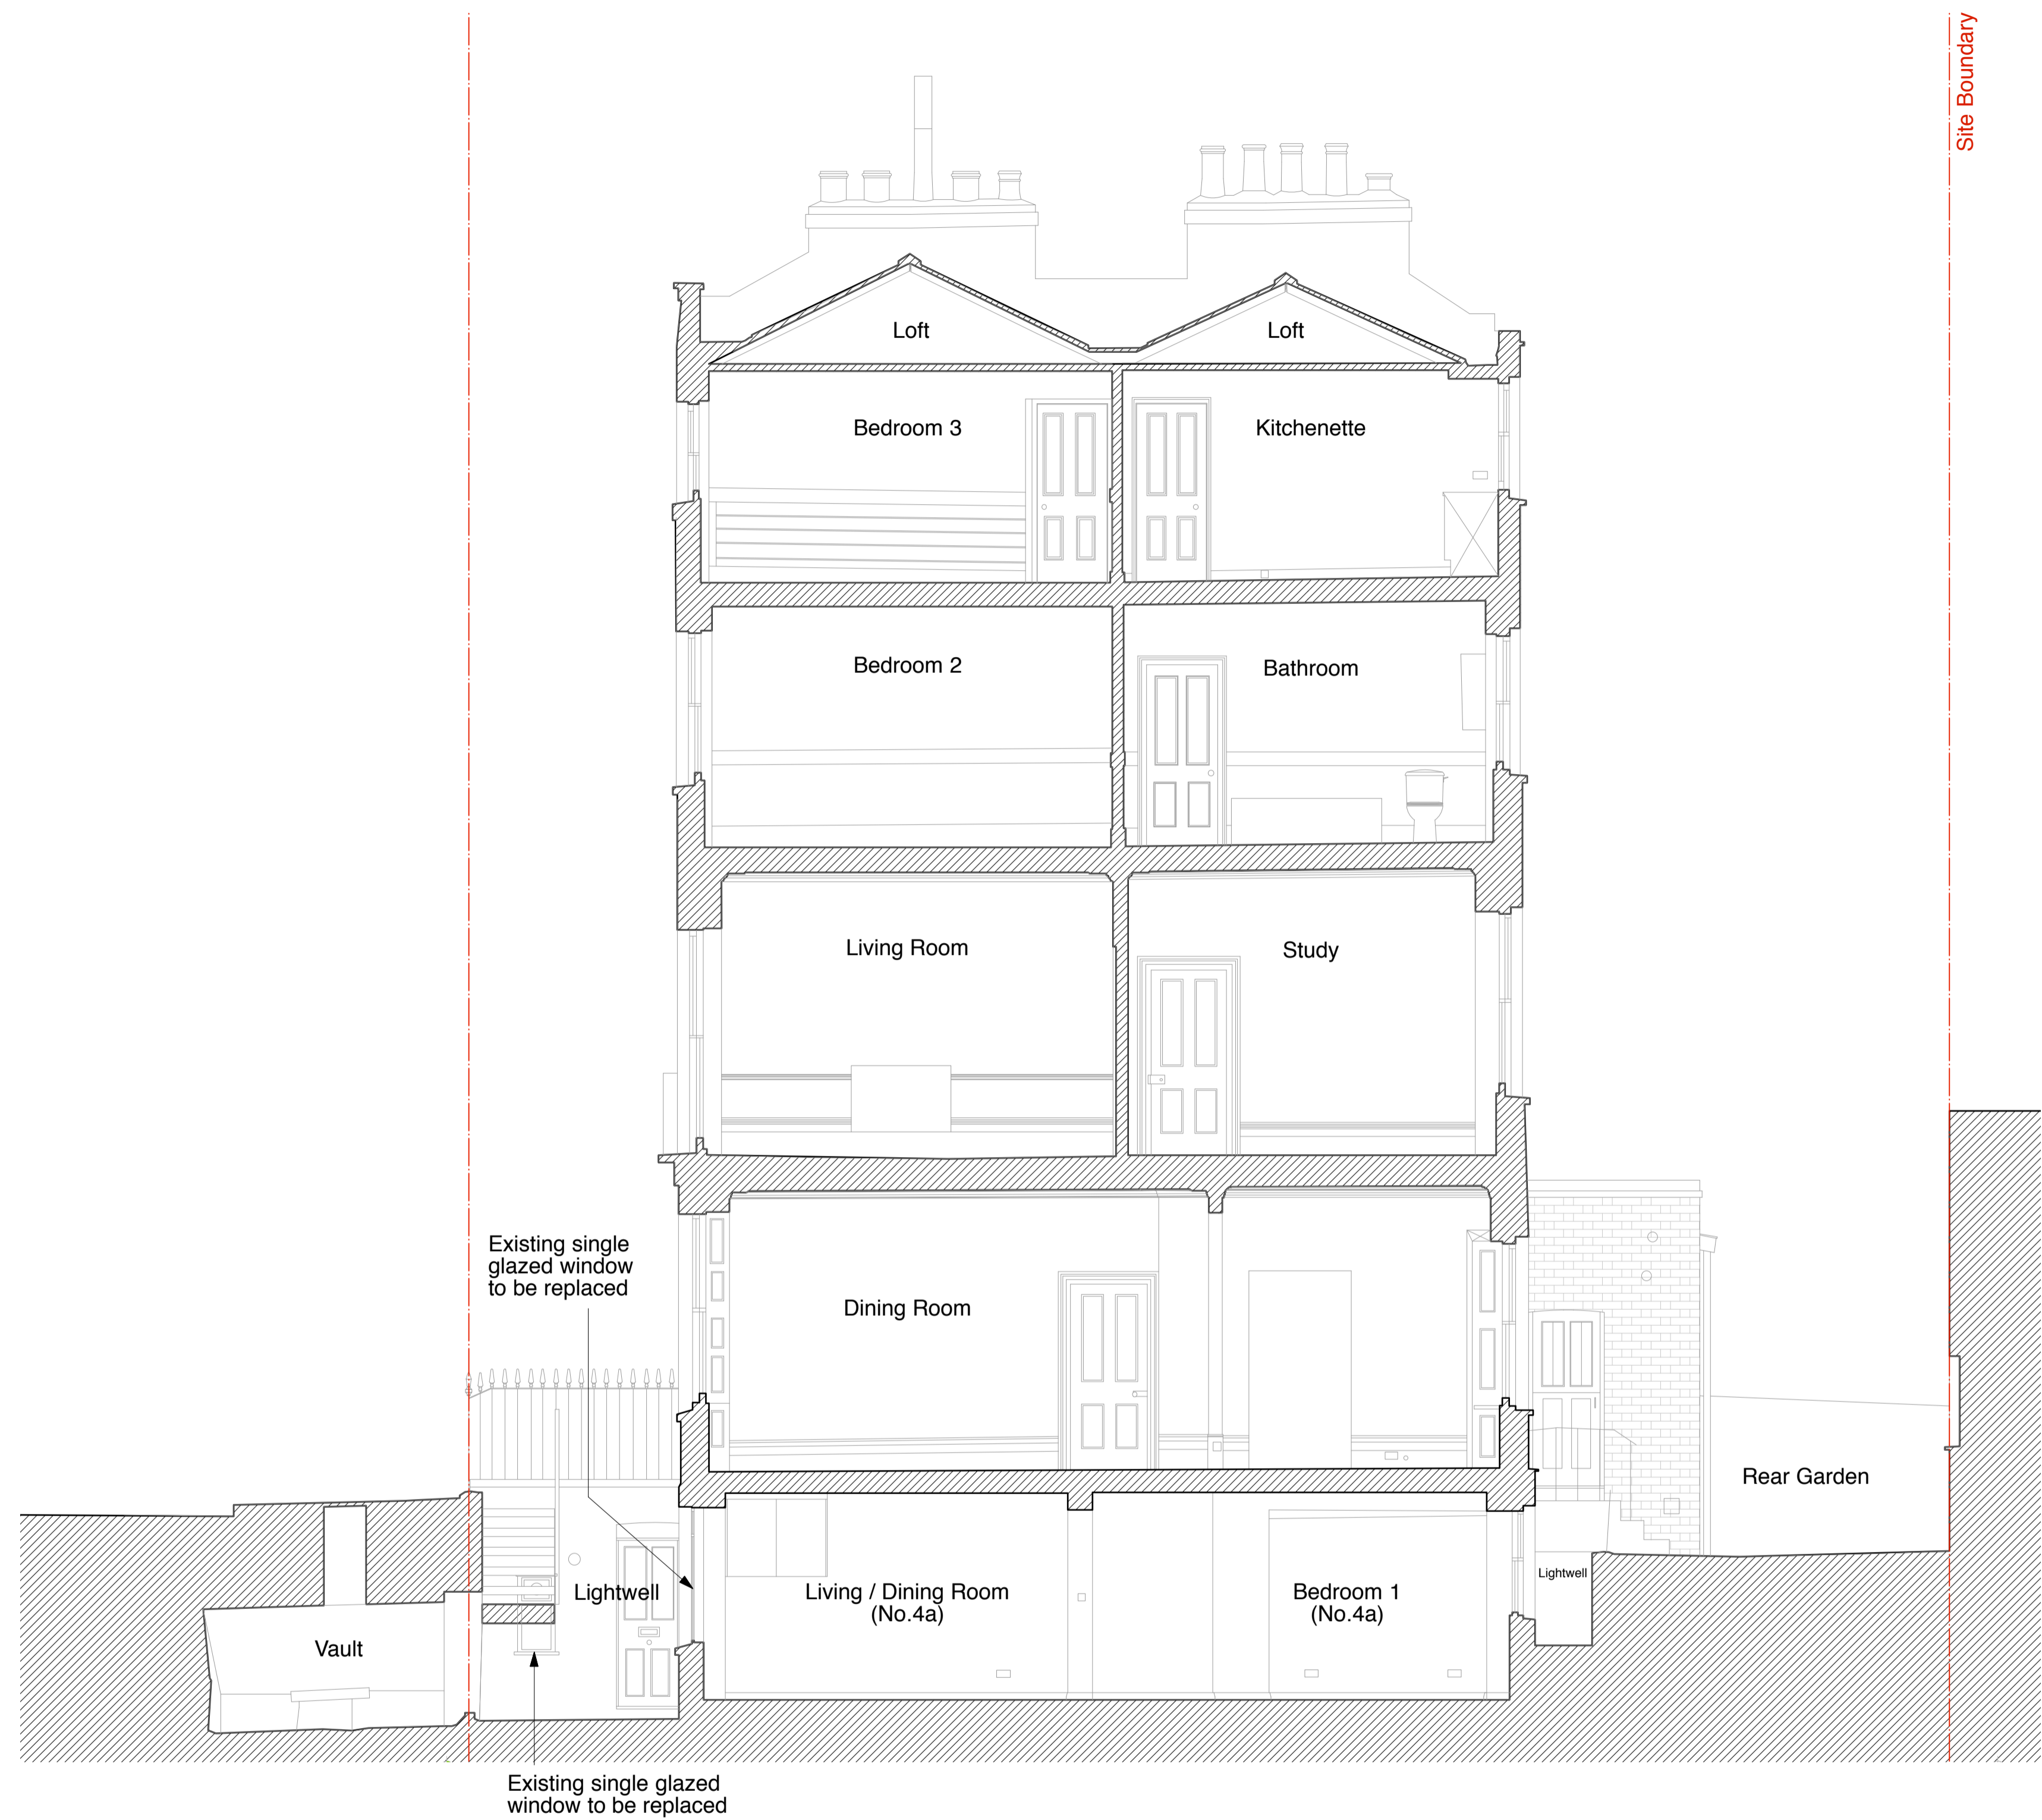

Regents Square

No. 4

The Cottage

EXISTING SECTION DD



NOTES:
NOT FOR CONSTRUCTION

Do not scale from this drawing. Figured dimensions only are to be used in preference to small scale drawings. All dimensions are to be checked on site before work proceeds.

B	17/12/2018	Re-submitted to Council following Planning Officer Comments
A	20/11/2018	Re-submitted for planning to Camden Council
-	24/10/2018	Submitted for planning to Camden Council

Rev	Date	Description
-----	------	-------------

P. Joseph
t +44 (0)207 0431334
studio@p-joseph.com

PROJECT: 4 Regent's Square, London WC1H 8ZH
JOB: 022

TITLE: Section DD
Existing

CLIENT: Philip Joseph
STATUS: **PLANNING**

DATE: Oct 2018 SCALE: 1:50 (A1)
REV: B NUMBER: 22_208

