



Proposed Section A

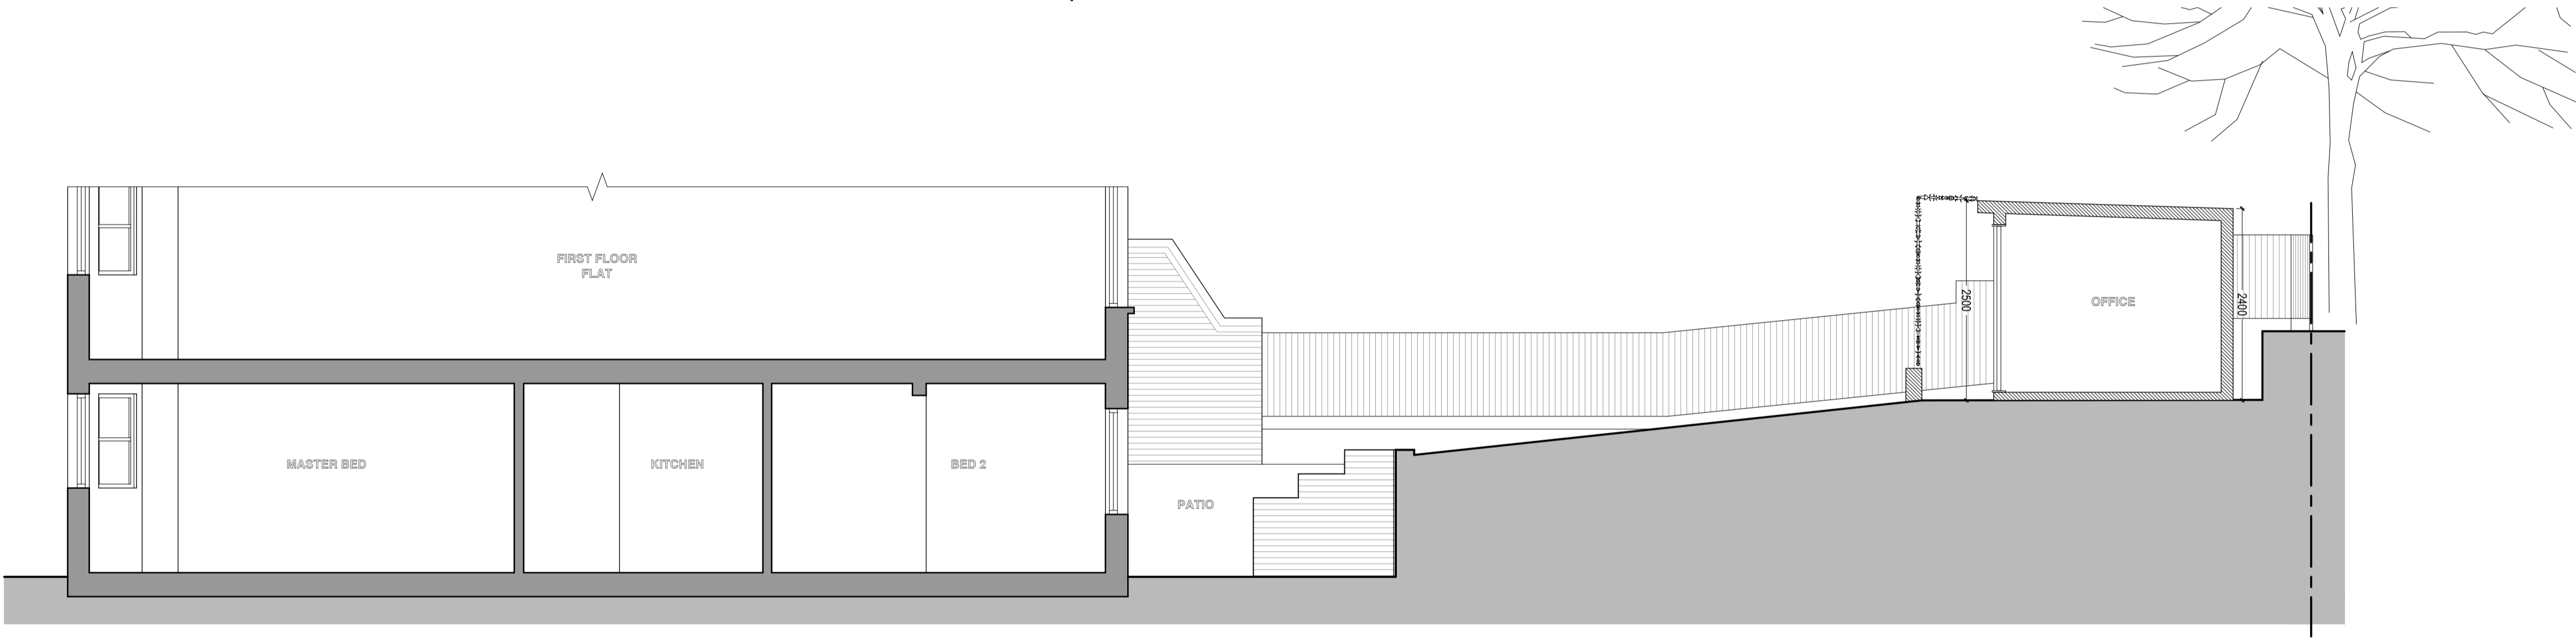

Proposed Section B

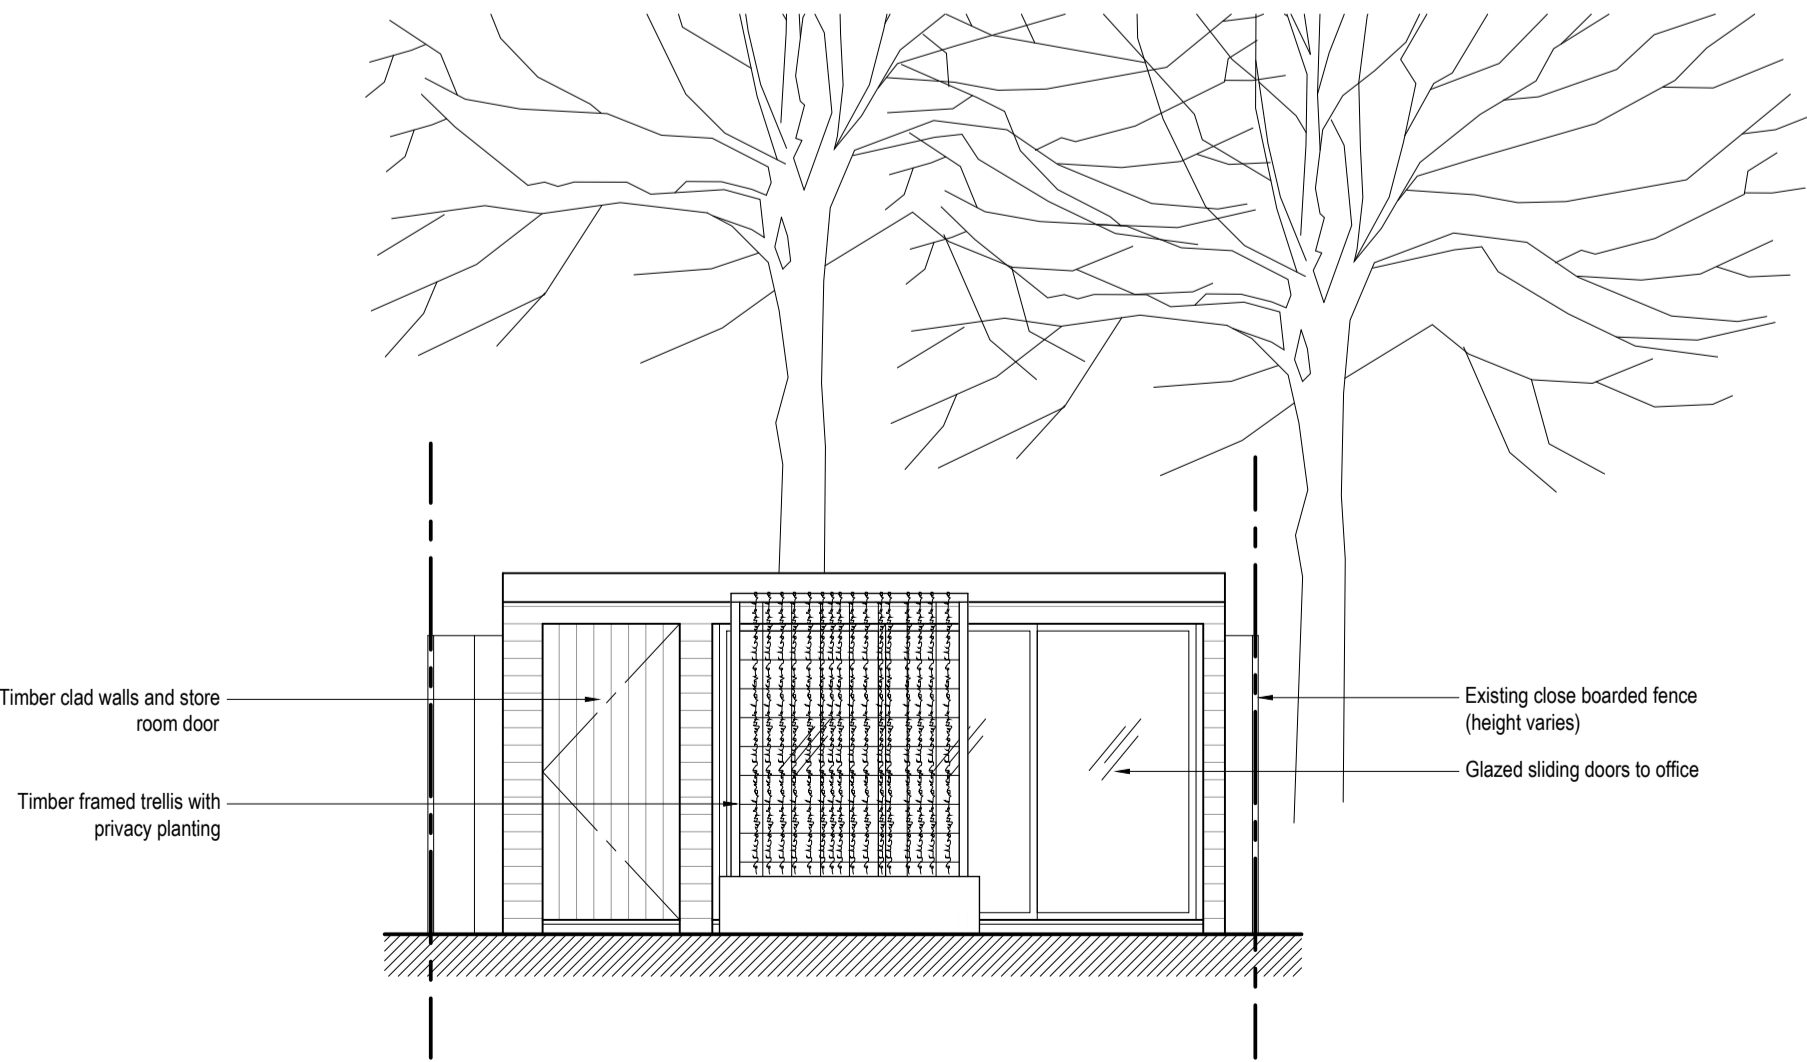

Proposed Front Elevation

DO NOT SCALE FROM THIS DRAWING. THE AUTHOR OF THIS DRAWING TAKES NO RESPONSIBILITY FOR ANY DIMENSIONS OBTAINED BY MEASURING OR SCALING FROM THIS DRAWING AND NO RELIANCE MAY BE PLACED ON SUCH DIMENSIONS. ALL DIMENSIONS MUST BE CHECKED AND VERIFIED ON SITE BY THE CONTRACTOR BEFORE COMMENCING ANY WORK OR PRODUCING DRAWINGS. RML ARCHITECTURE MUST BE NOTIFIED IMMEDIATELY OF ANY ERRORS OR DISCREPANCIES PRIOR TO THE COMMENCEMENT OF WORK.

THIS DRAWING AND ALL INFORMATION CONTAINED WITHIN IS THE SOLE PROPERTY OF RML ARCHITECTURE LTD AND MAY NOT BE REPRODUCED IN WHOLE OR PART WITHOUT WRITTEN PERMISSION FROM RML ARCHITECTURE LTD.

REV	DESCRIPTION	DATE	BY
A	Amended post site visit. Rear door amended to 5no. and bi-folding.	16-10-18	RML
B	Front office elevation added.	02-01-19	RML

0mm 100mm  
PRINTED SIZE @ A1

CLIENT  
ARISTEIA

PROJECT  
LOWER GROUND FLOOR FLAT  
31A DENNINGTON PARK ROAD  
LONDON  
NW6 1BB

DRAWING TITLE  
PROPOSED SECTIONS AND ELEVATIONS

PROJECT No. 3519 DRAWN BY RML

SCALE 1:50 @ A1 / 1:100 @ A3 DATE SEPT '18

DRAWING NO. 3519-P2-002 REVISION B

DRAWING STATUS  
APPROVAL

RMLArchitecture  
12 Albion Street Brighton BN2 9NE

SCALE - 1:50 @ A1 1:100 @ A3  
0 1m 2m 3m 4m 5m