

- 1


Do not scale off this drawing.
- 2

Any discrepancies to be referred to the Architect.
- 3

This drawing is to be read in conjunction with all relevant specifications and other drawings issued by the Architect, and other specialists.
- 4

This drawing is copyright and is not to be reproduced without RRA permission.
- 5

IF IN DOUBT, ASK.

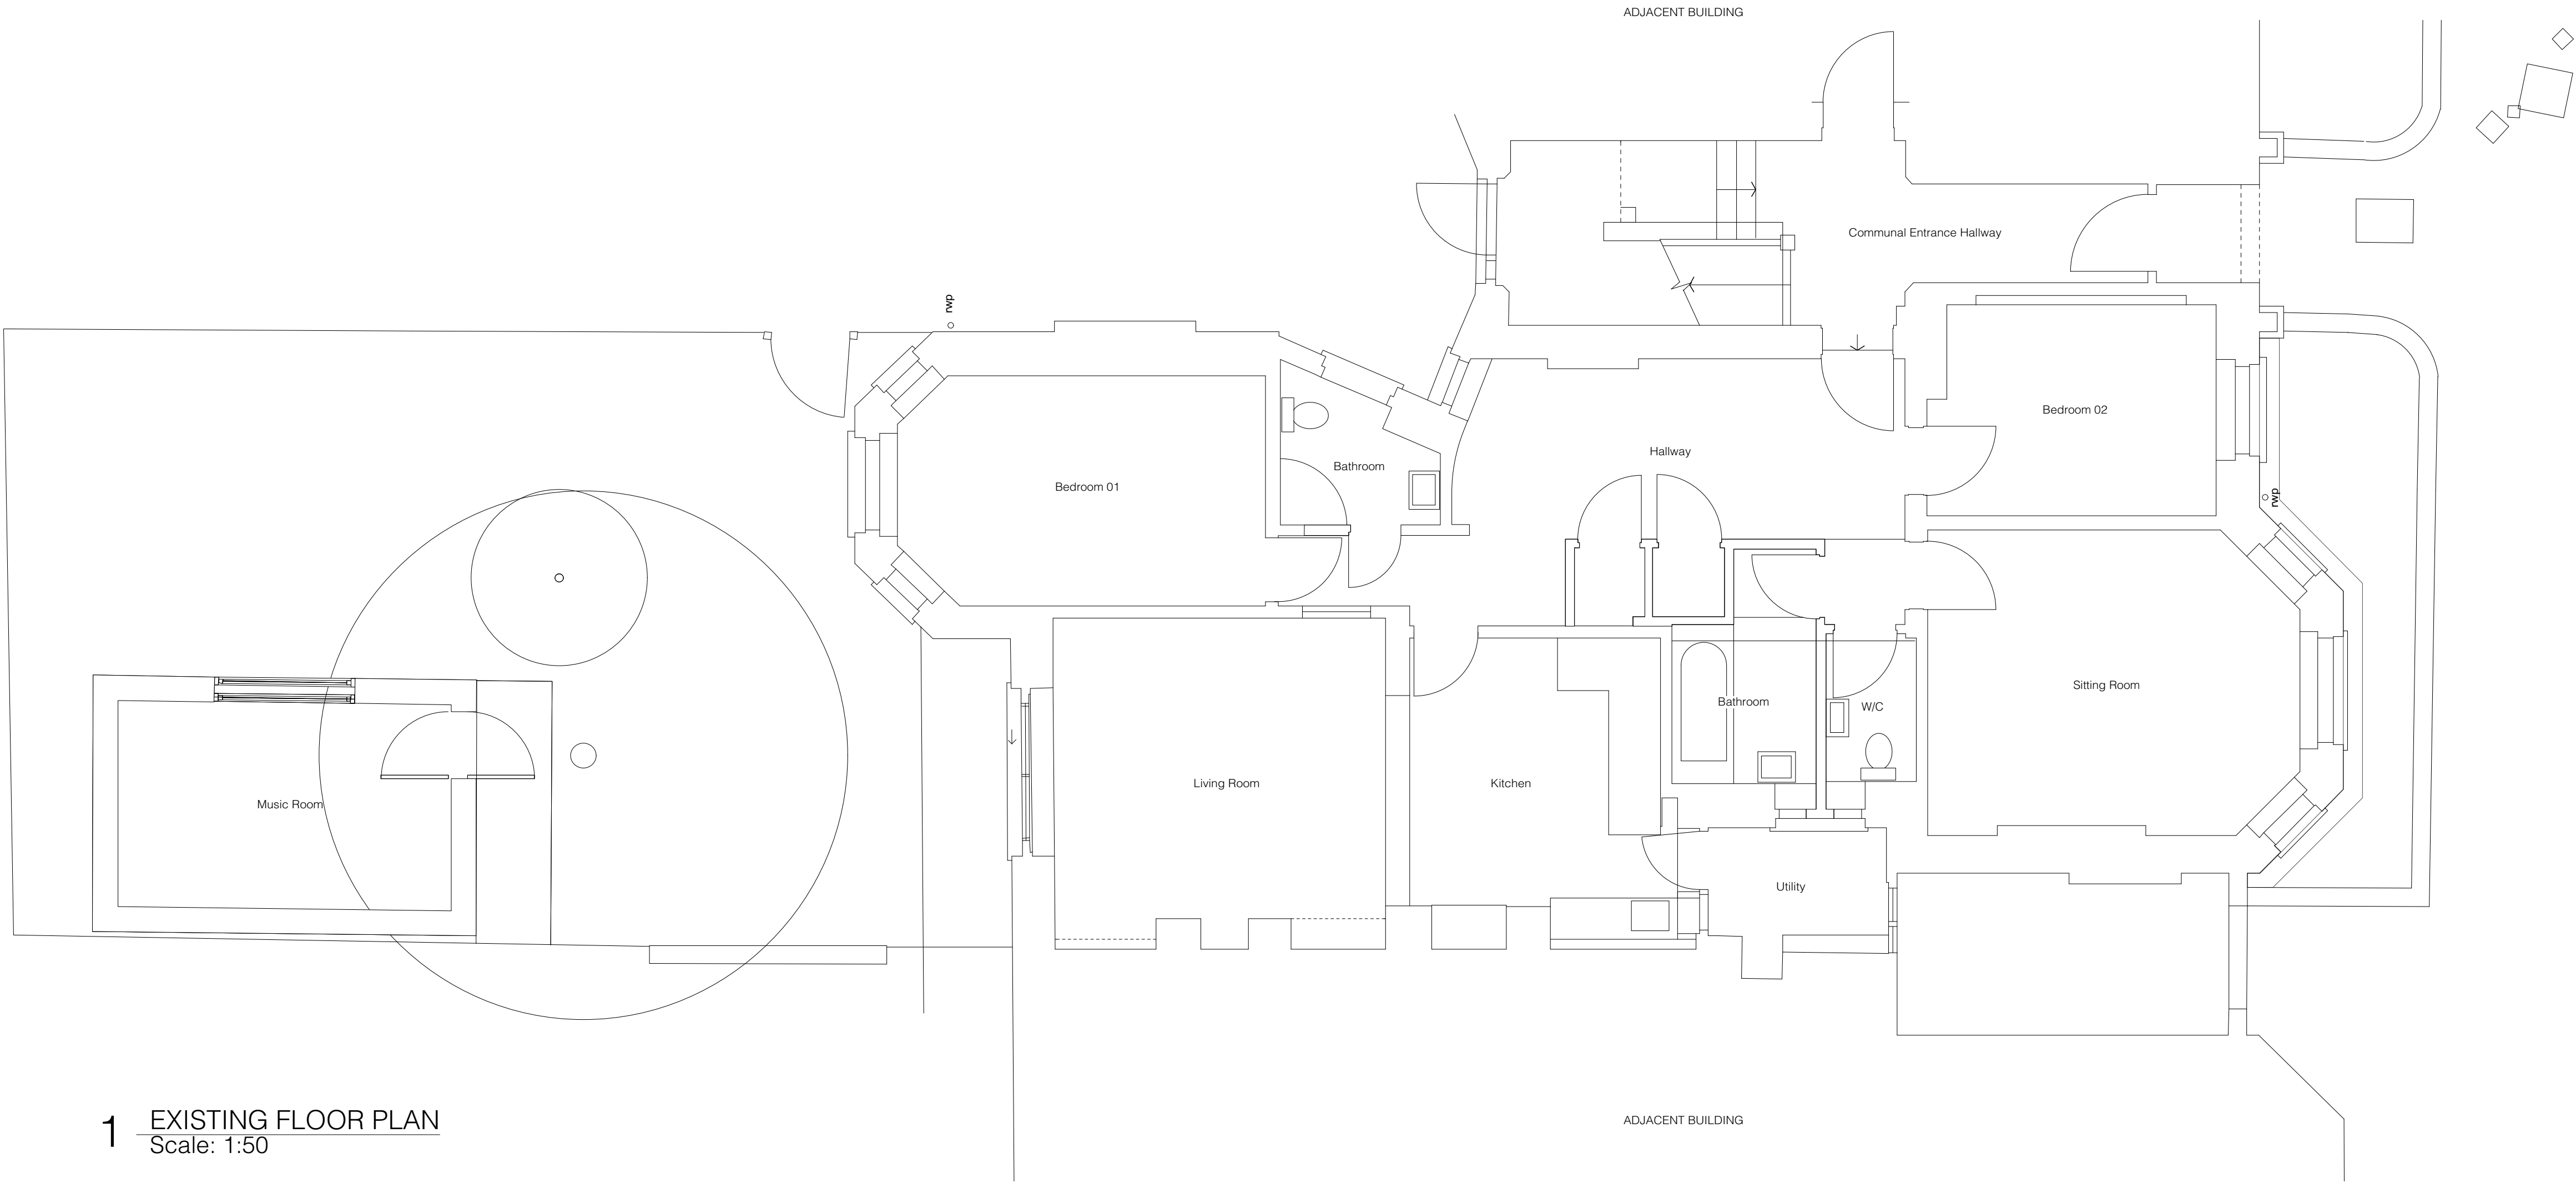

1 EXISTING FLOOR PLAN  
Scale: 1:50



2 EXISTING FRONT ELEVATION  
Scale: 1:50



3 EXISTING REAR ELEVATION  
Scale: 1:50

**PLANNING PERMISSION  
ISSUE**

Revision	Description	Date	Check	Rev
----------	-------------	------	-------	-----



RRA Architects Hereford  
The Watershed | Wye Street | Hereford | HR2 7RB  
01432 278707  
info@rraarchitects.com

[www.rraarchitects.com](http://www.rraarchitects.com)

London Hereford Cheltenham  
T 020 7377 5458 T 01432 278707 T 01242 269374

Client :  
MR AND MRS PERSEY QC

Project :  
91 PARLIAMENT HILL MANSIONS,  
NW5 1NB  
Drawing Title :  
EXISTING | FLOOR PLAN / ELEVATIONS

Status LOCAL AUTHORITY	Date Jan. 2019	Drawn By FH
Drawing No. 2735L(0)500	Revision -	Scale 1:50 @ A1

