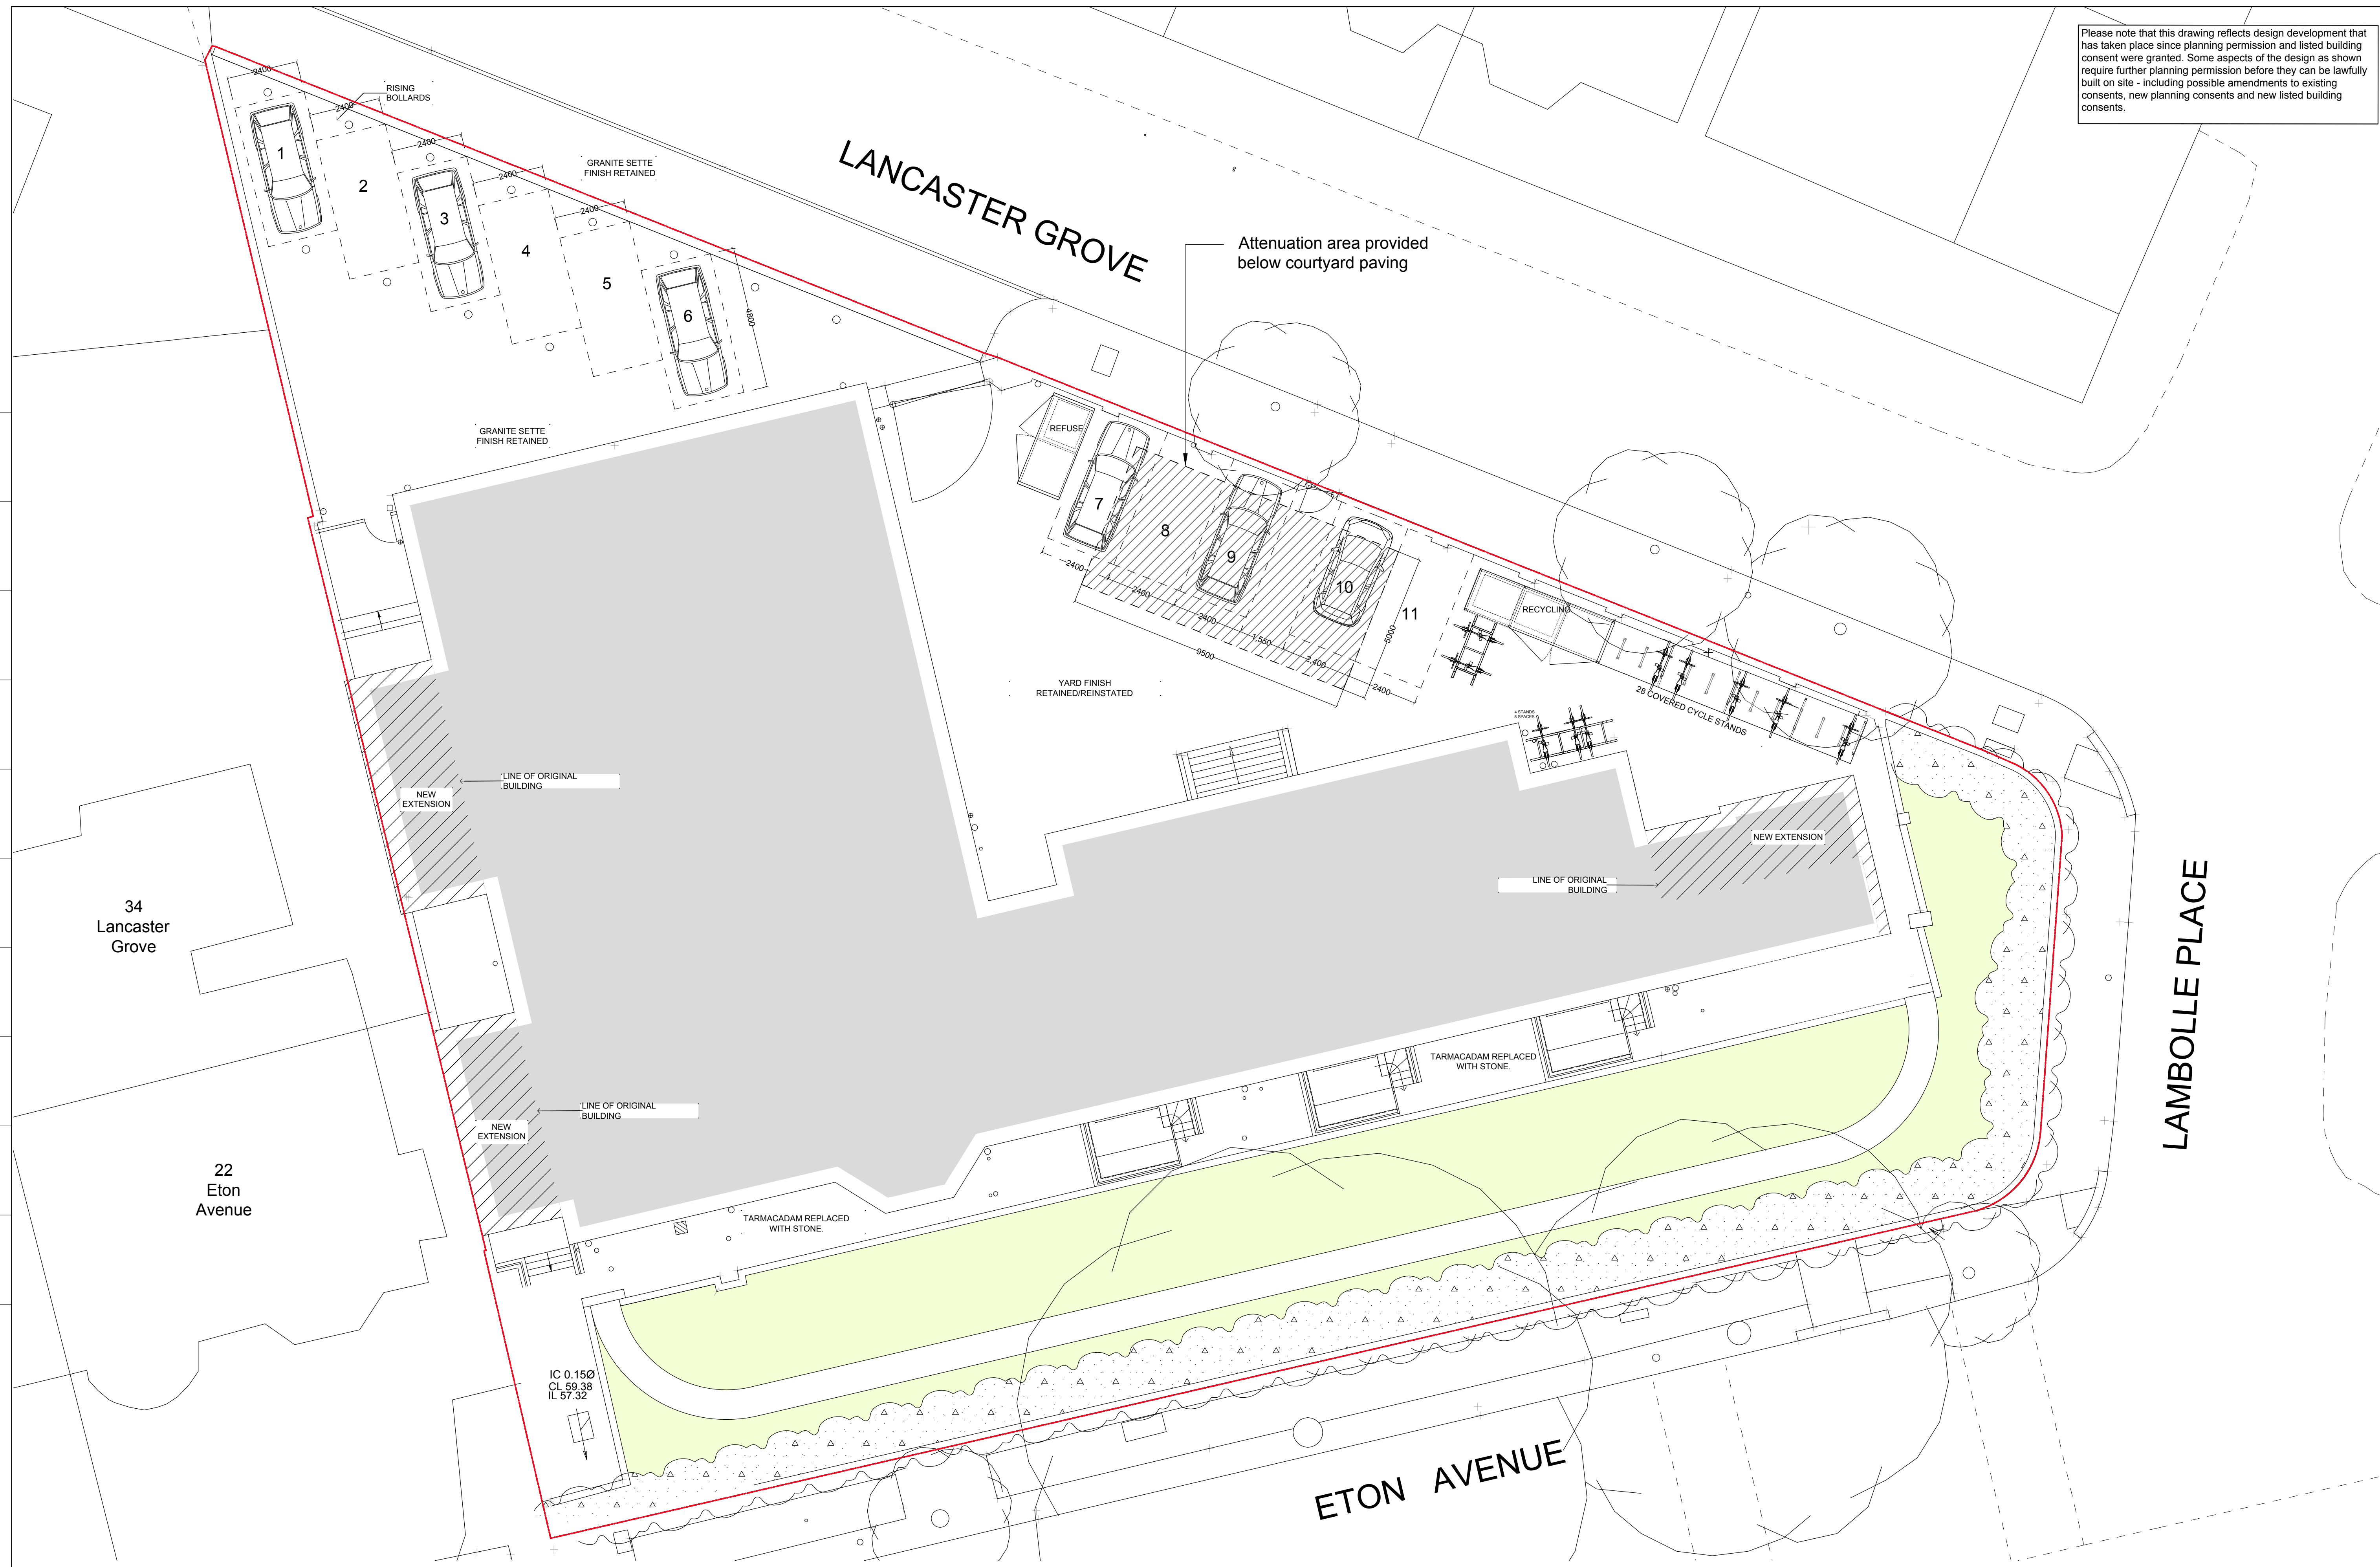
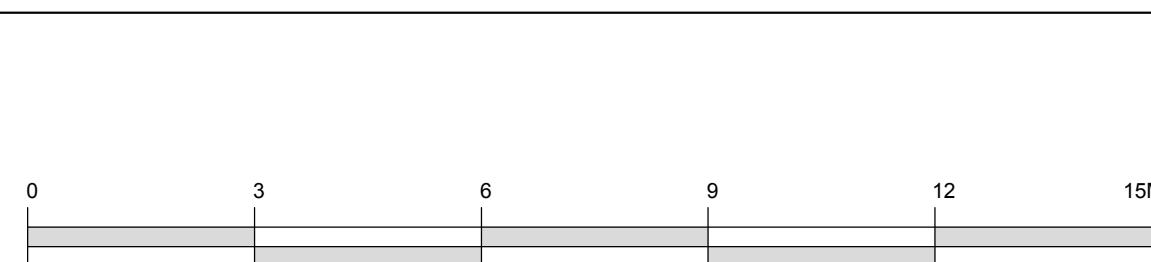



Please note that this drawing reflects design development that has taken place since planning permission and listed building consent were granted. Some aspects of the design as shown require further planning permission before they can be lawfully built on site - including possible amendments to existing consents, new planning consents and new listed building consents.

[illegible]

**KEY**  
— Boundary Line

	Architect / Originator: Tate Hammer		DMS 0162, Standard Works, 3 Great Street, London NW1 6AT Tel: +44 (0)207 241 7481 Email: <a href="mailto:info@tatehammer.com">info@tatehammer.com</a>		Do not scale. All dimensions to be checked on site. This drawing is copyright.	
	Client: Ratsumin Land		8 Quenier House, 1 Duke of York Square, Kings Road, London, SW3 4LY			
Project: Belize Park Firestation			Date of Origin: 26.11.17		Drawn ABF	
Drawing Title: Proposed Site Plan			Scale(s): 1:100 @ A1			
Client Sign Off	Drawing Number:	BFS	THA	PR PA	010 P1	Revision Planning