

- NOTES:**
1. This drawing is a COPYRIGHT of Archetype.
  2. Do not scale the drawing, use figured dimensions only.
  3. All dimensions must be checked on site and Archetype should be informed immediately of any discrepancies prior to construction.

1:100 (metres)




0 1 2 3 4 5

1:200 (metres)



0 2 4 6 8 10

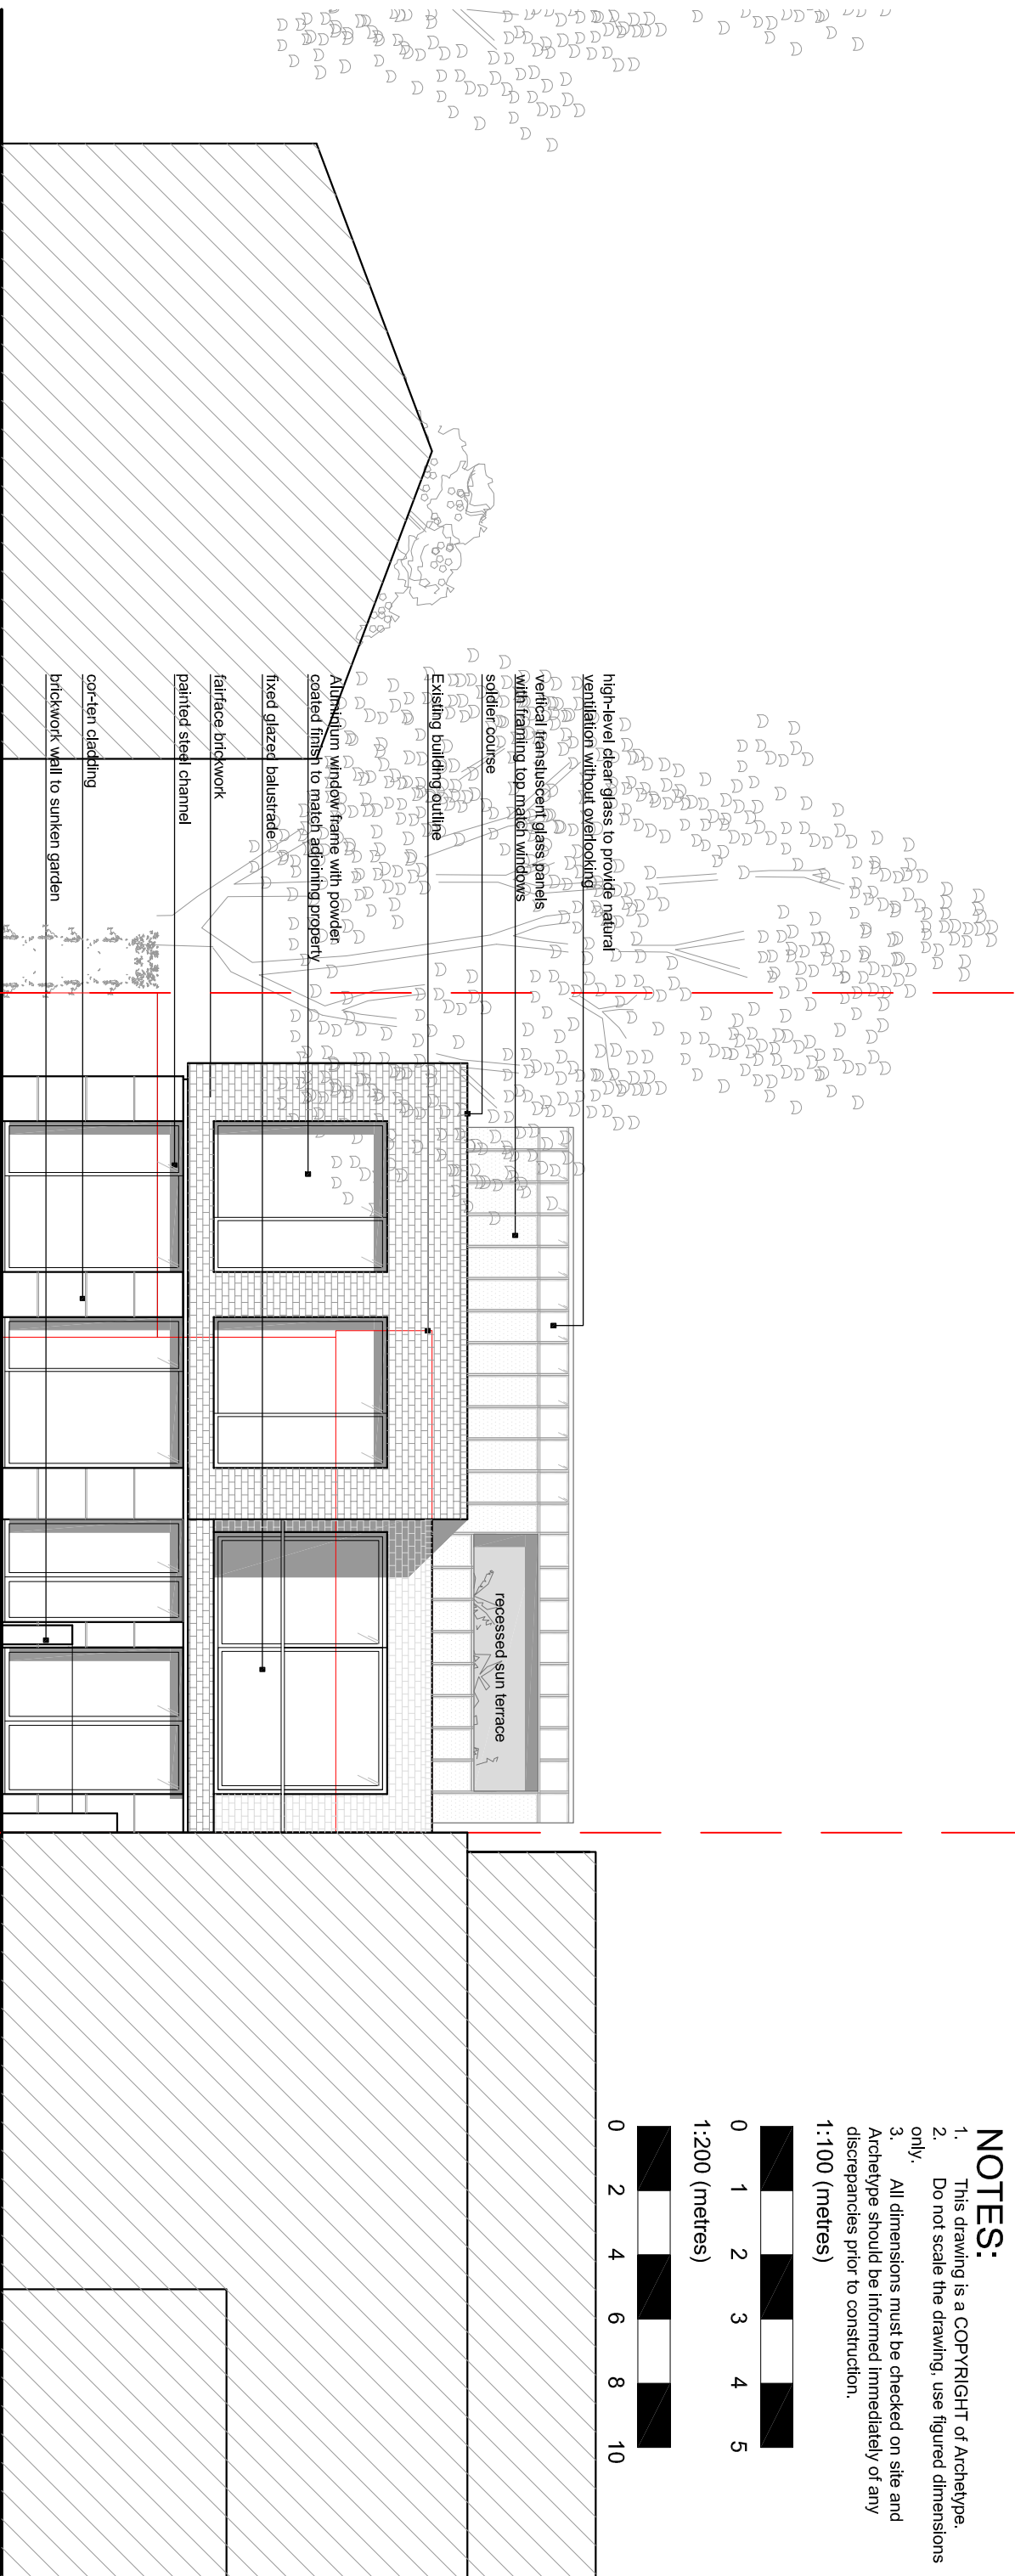

REDINGTON GARDENS PROPERTIES  
PROPOSED REAR ELEVATION | 1:100

36 REDINGTON ROAD

38 REDINGTON ROAD

GARAGE

NOTE: Tree heights and spread based on findings of Arboricultural Report. For further details of existing trees within proposal site and along boundary lines with neighbouring property, refer to documentation provided by Landmark Trees.

D Second Floor added 19.11.18  
C Approved - 2015/3004 /P 19.05.18

**Archetype**

**Architects Planners Designers**  
127 Gloucester Road London W1U 6EJ  
Tel: 020 7486 3886 Fax: 020 7486 3888  
e-mail: arch@archetype.org.uk  
Web: www.archetype.org.uk

Project: 36 REDINGTON ROAD  
LONDON, NW3 7RT

Drawing Title: PROPOSED REAR ELEVATION  
& VIEW FROM REDINGTON GARDEN PROPERTY

Drawn: IJS Approval: JHP Scale: 1:100/200 Date: 19.11.18

Drawing No. 1048 (10) 08 Reviser: D

CAD File:

PROPOSED VIEW FROM REAR GARDEN

