



PROPOSED SIDE ELEVATION


PROPOSED ANOTHER SIDE ELEVATION

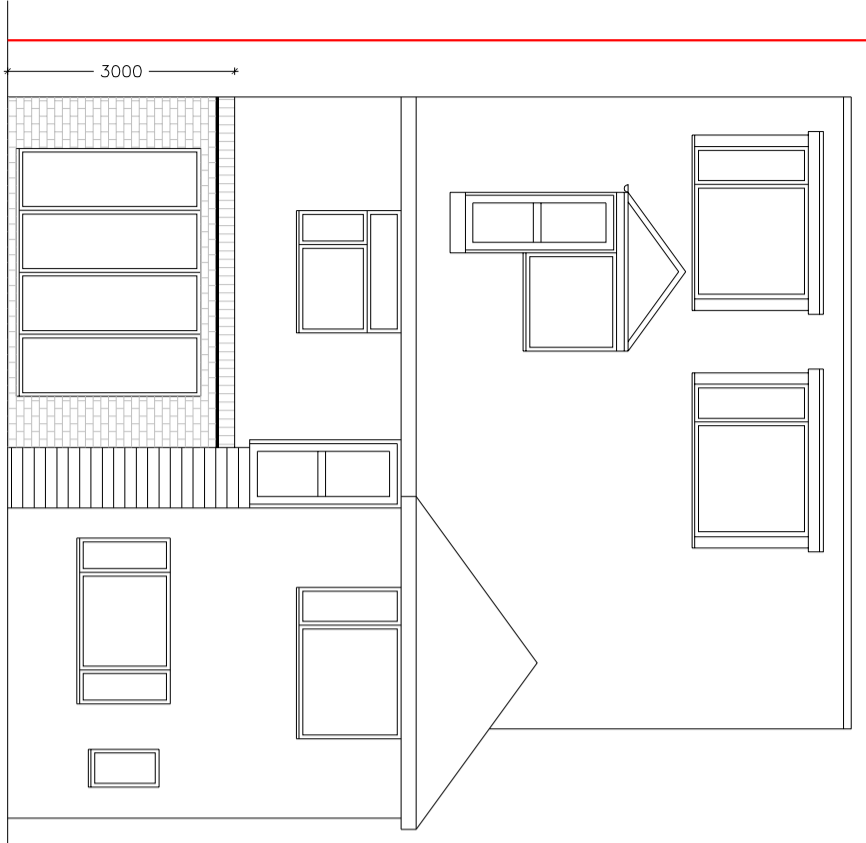

PROPOSED REAR ELEVATION

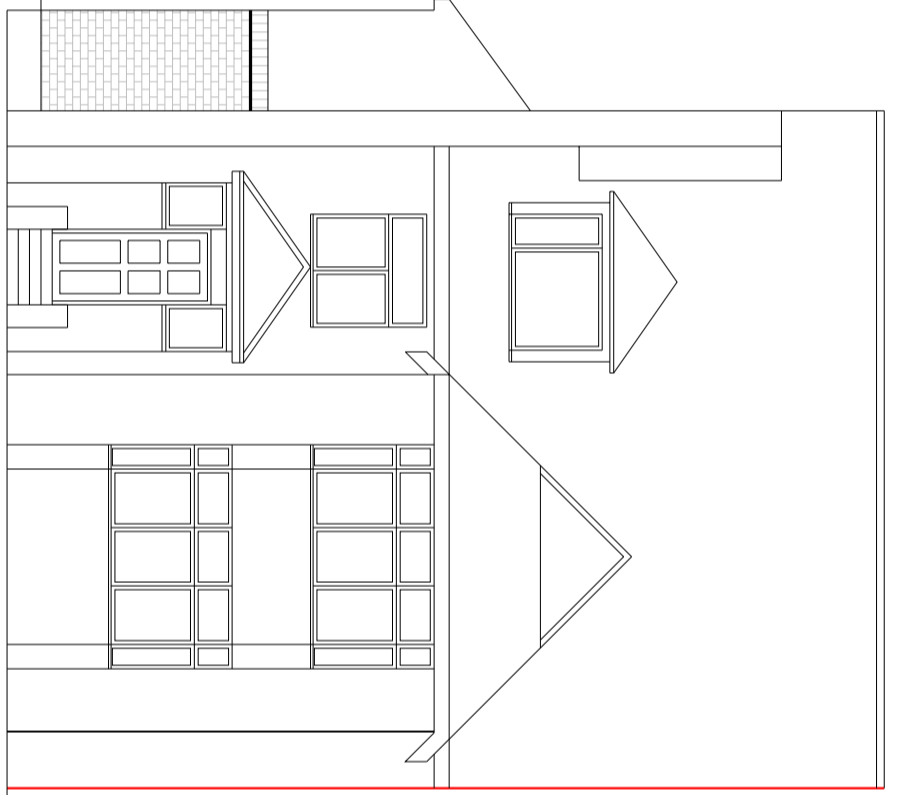

PROPOSED FRONT ELEVATION

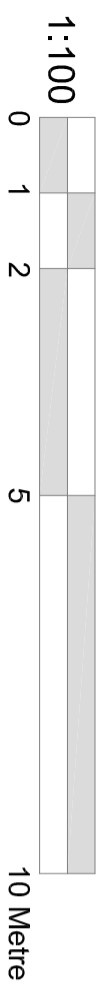

PROPOSED ROOF LIGHTS WOULD NOT PROTRUDE MORE THAN 150MM BEYOND THE PLANE OF THE SLOPE OF THE ORIGINAL ROOF WHEN MEASURED FROM THE PERPENDICULAR WITH THE EXTERNAL SURFACE OF THE ORIGINAL ROOF

PROPOSED MATERIALS USED IN ANY EXTERIOR WORK WOULD BE OF A SIMILAR APPEARANCE TO THOSE USED IN THE CONSTRUCTION OF THE EXTERIOR OF THE EXISTING DWELLINGHOUSE

**CRAFTED SPACES**  
 ARCHITECTURE + URBANISUM  
 DESIGNING WITH SOCIAL ECONOMIC & ENVIRONMENTAL SUSTAINABILITY  
 (M) 07973888297

Applicant: <b>MR SAHNI</b>			
Job Title: <b>9 KINGSCROFT ROAD, KILBURN, NW2 3QE</b>			
Drawing Title: <b>PROPOSED ELEVATIONS</b>			
Scale: 1:100	Drawing No. PA1-1830-12	Print Size A3	Revision
Date: 15/09/2018			
Drawing Status <b>FOR PLANNING APPROVAL</b>			