


1 Fith floor roof plan
1 : 100

Notes

This drawing is © Archtype Ltd.
 Check this drawing is the latest revision.
 Do not scale from this drawing.
 Do not use any areas indicated for either valuation, purchase, sale or any other form of legally binding contract.
 Do not reproduce any part of this drawing without prior written consent.
 Report any discrepancies on this document to Archtype.
 Read this drawing in conjunction with the associated models, specifications and related consultant's documents.
 Equivalent products / materials may be Approved where the Employer's Requirements, Thermal Performance, Airtightness and any other specified performance requirements are met. Subject to Archtype "Acceptance".
 All materials to be certified to comply with BS 14001 or BES6001 or be able to provide a Chain of Custody certificate in order to comply Code for Sustainable Homes. All timber species and sources used in this development are not to be listed on the CITES appendices for endangered or threatened species (appendix I, II or III).

Designer's Hazard Identification

It is assumed that all works will be undertaken by a competent contractor working, where appropriate, to an approved method statement. In addition to the hazards typically associated with the types of construction detailed on this drawing, any known abnormal hazards specific to this drawing have been identified.

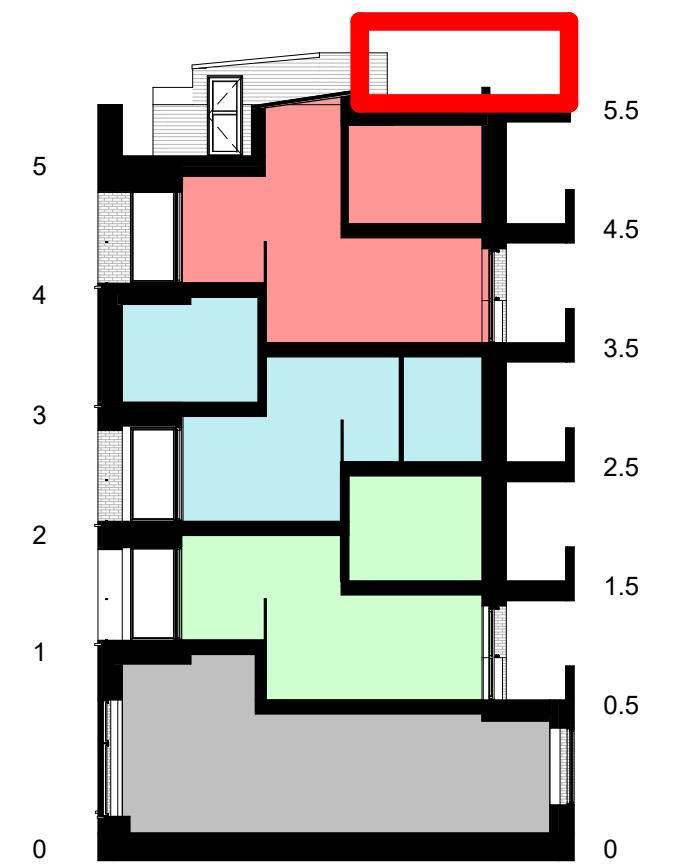

Key Plan in Section

1 : 200


KEY

- Lower / higher floor in relation to shown plan

Notes

-Based on NRG Energy report and SAP requirements, phase 2 covering F G and H the PV strategy must achieve 24.64kWp. This equates to approximately 83 - 85 panels across blocks H and G.

Rev	Date	Description	Drawn	Checked
4	01.06.18	PV Panel arrangement update	CR	AMF
3	24.01.17	Amendments as per meeting	LM	AMF
2	12.01.18	Planning amendments	CR	AMF
1	14.11.17	Proposed planning amendments	CR	AMF

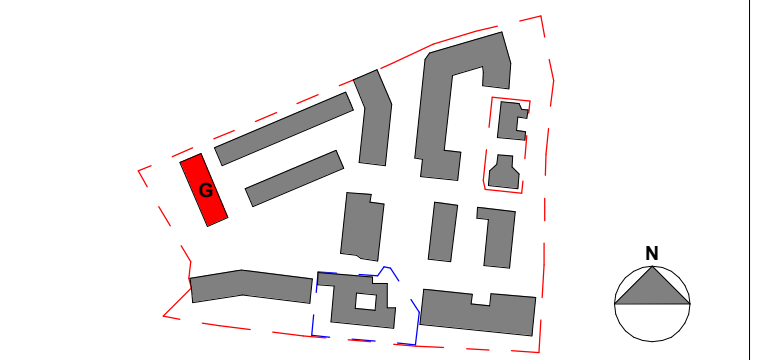

LONDON: 020 7403 2889 WWW.ARCHITYPE.CO.UK HEREFORD: 01981 542 111

Client: Hill Partnership Ltd for Camden Council
 Project: Agar Grove Block G
 Drawing Title: Roof floor plan
 Project: T14011 - ART - DR - A - 1b G 00 - PL-111
 Status: S2 Issued For Information
 Revision: PL 4 Issued for Planning
 Scale: As indicated @ A1 Date: 11/13/17
 Drawn by: CR Checked by: AMF
 Internal Project Ref: 8575 Model Ref: AG-RAC2015-A-G