


Notes

This drawing is © Archtype Ltd.
 Check this drawing is the latest revision.
 Do not scale from this drawing.
 Do not use the information on this drawing without checking all dimensions on site.
 Do not use any areas indicated for either valuation, purchase, sale or any other form of legally binding contract.
 Do not reproduce any part of this drawing without prior written consent.
 Report any discrepancies on this document to Archtype.
 Read this drawing in conjunction with the associated models, specifications and related consultant's documents.
 Equivalent products / materials may be Approved where the Employer's Requirements, Thermal Performance, Airtightness and any other specified performance requirements are met. Subject to Archtype "Acceptance".
 All materials to be certified to comply with BS 14001 or BES6001 or be able to provide a Chain of Custody certificate in order to comply Code for Sustainable Homes. All timber species and sources used in this development are not to be listed on the CITES appendices for endangered or threatened species (appendix I, II or III)



1 South Elevation
 1 : 100

Rev	Date	Description	Drawn	Checked
5	08.10.18	Condition 14 location of MVHR outlets	CR	AMF
4	24.01.18	Amendments as per meeting	LM	AMF
3	21.12.17	Planning Amendments	CR	AMF
2	30.11.17	Planning Changes	CR	AMF
1	10.11.17	Planning Changes	CR	AMF

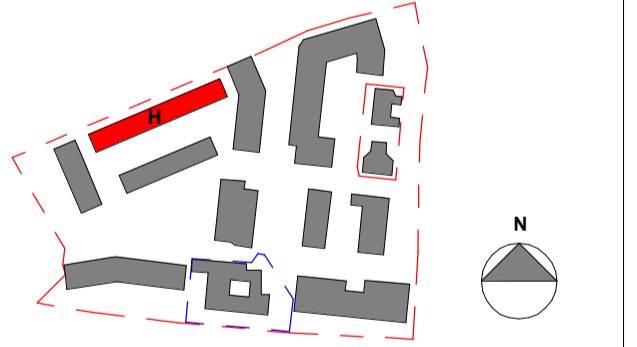

- Key**
- Brick Bonds**
All bricks are standard stretcher bond as per VE
 - Brick Types**
Brick types extents as Mae revised bonds PDF 17.05.04
 - All Bricks not noted are as VE Schedule Floren Meteor Rustic Block
 - As VE Schedule STP/EF/10C-FS, Jannhof, Black - Blue Variegated.
 - Other**
 - Starling Boxes (Built in)
 - Sparrow Boxes (Built in)
 - Swift Boxes (Built in)
 - MVHR Outlet location

Client: Hill Partnership Ltd for Camden Council
 Project: Agar Grove Block H
 Drawing Title: South Elevation

Project	Originator	Type	Role	Phase	Block	Unit	Unique ID
T14011	- ART	- DR	- A	- 1b	H 00	- PL	- 300

Status: Code Suitability Description
 S2 Issued For Information

Revision: Code Revision Description
 PL 5 Issued for Planning

Scale: 1 : 100 @ A1 Date: 11/08/17
 Drawn by: CR Checked by: AMF
 Internal Project Ref: 8575 Model Ref: AG-RAC2015-A-H