


EXISTING

DRAWING IS INDICATIVE ONLY AND IS NOT FOR CONSTRUCTION OR SETTING OUT. PLEASE DO NOT SCALE OF THIS DRAWING.


DRAWING DOES NOT INCLUDE SERVICES PENETRATIONS.

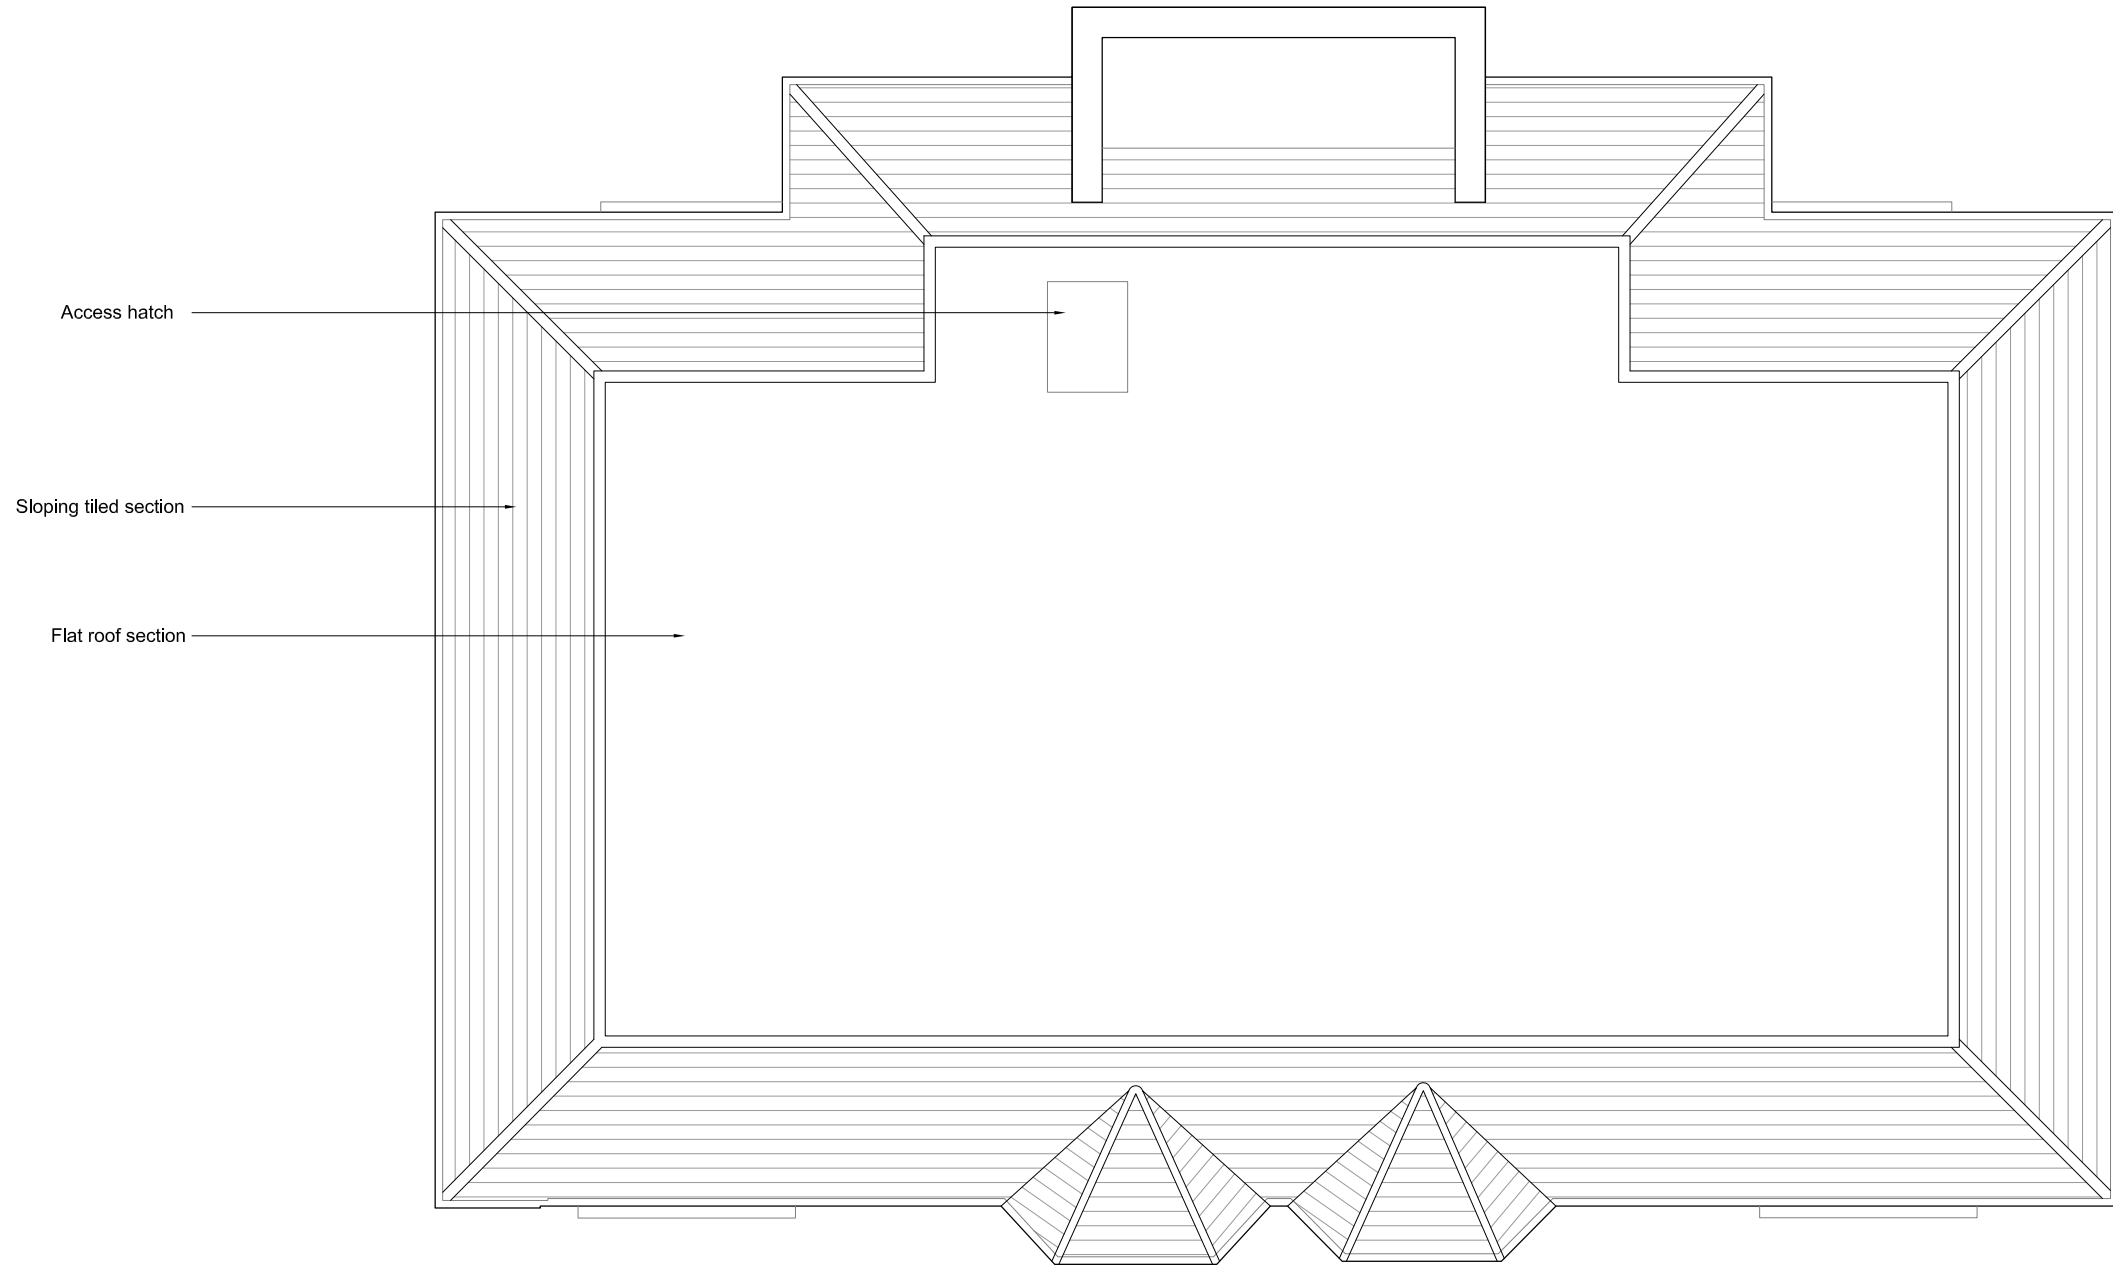

01 ROOF PLAN
1:50 @ A1 / 1:100 @ A3

NOTES:
ALL RIGHTS DESCRIBED IN CHAPTER IV OF THE COPYRIGHT AND PATENTS ACT 1988 HAVE BEEN GENERALLY ASSERTED
DRAWINGS BASED ON SURVEY INFORMATION PROVIDED BY xxxx. SURVEY CONTACT DETAILS: xxxx. ASSUMED BOUNDARY LINE - TO BE CONFIRMED BY SURVEY COMPANY
DRAWINGS ARE NOT FOR CONSTRUCTION UNLESS OTHERWISE STATED.
REPORT ANY DRAWING INCONSISTENCIES TO THE ARCHITECT IMMEDIATELY. ARCHITECT TO BE ADVISED OF ANY VARIATION BETWEEN DRAWINGS AND SITE CONDITIONS.
DO NOT SCALE FROM THIS DRAWING - ALL DIMENSIONS TO BE CHECKED ON SITE.

MECHANICAL SERVICES AND DRAINAGE INFORMATION PROVIDED BY xxxx
CONTACT DETAILS: XXXX
STRUCTURAL INFORMATION PREPARED BY xxxx
CONTACT DETAILS: XXXX
UNDER THE CDM REGULATIONS 2015 (THE HEALTH & SAFETY AT WORK ACT 1974), ONE OF THE RESPONSIBILITIES OF THE CLIENT IS TO APPOINT A PRINCIPAL DESIGNER. RDA DID NOT OFFER ANY ADVICE WITH REGARDS TO CDM, UNLESS SPECIFICALLY APPOINTED, AND THIS WOULD REQUIRE THE CLIENT APPOINTING A CDM CONSULTANT TO ADVISE RDA DIRECTLY AS THE PRINCIPAL DESIGNER.

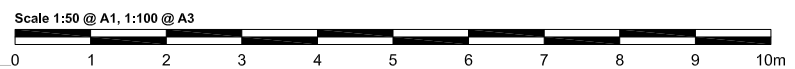

REVISIONS:

1

RODIĆ DAVIDSON ARCHITECTS is the trading name of bdAr ltd



Client AKELIUS RESIDENTIAL LIMITED	Project PAVILION COURT, 17-18 THURLOW ROAD, NW3 5PL	RODIĆ DAVIDSON ARCHITECTS	
Scale 1:50 @ A1 / 1:100 @ A3	Drawn by AM	Drawing Title EXISTING INDICATIVE ROOF PLAN	1 Pied Bull Yard London WC1A 2AE t: +44 (0)207 043 3551 f: +44 (0)207 043 3552
Project No. RD_0966	Date SEPTEMBER 2018	Checked by ID	Drawing No. EX.01.007
		Rev /	www.rodicdavidson.co.uk